





PLAN SHOWING THE PROPOSED CONSTRUCTION OF RESIDENTIAL BUILDING AT G.R.S NO : 385/65, 385/70,
G.R.S PATTA NO : 904,905, DR.ZAKIR HUSAIN STREET, PUDUR TOWN, SOTHUKUDI GROUP,
ILAYANGUDI TOWN PANCHAYAT, ILAYANGUDI TALUK- SIVAGANGAI DISTRICT.

APPLICANT / OWNER NAME : Mr. ABOOBUCKER SIDDIQUE .K

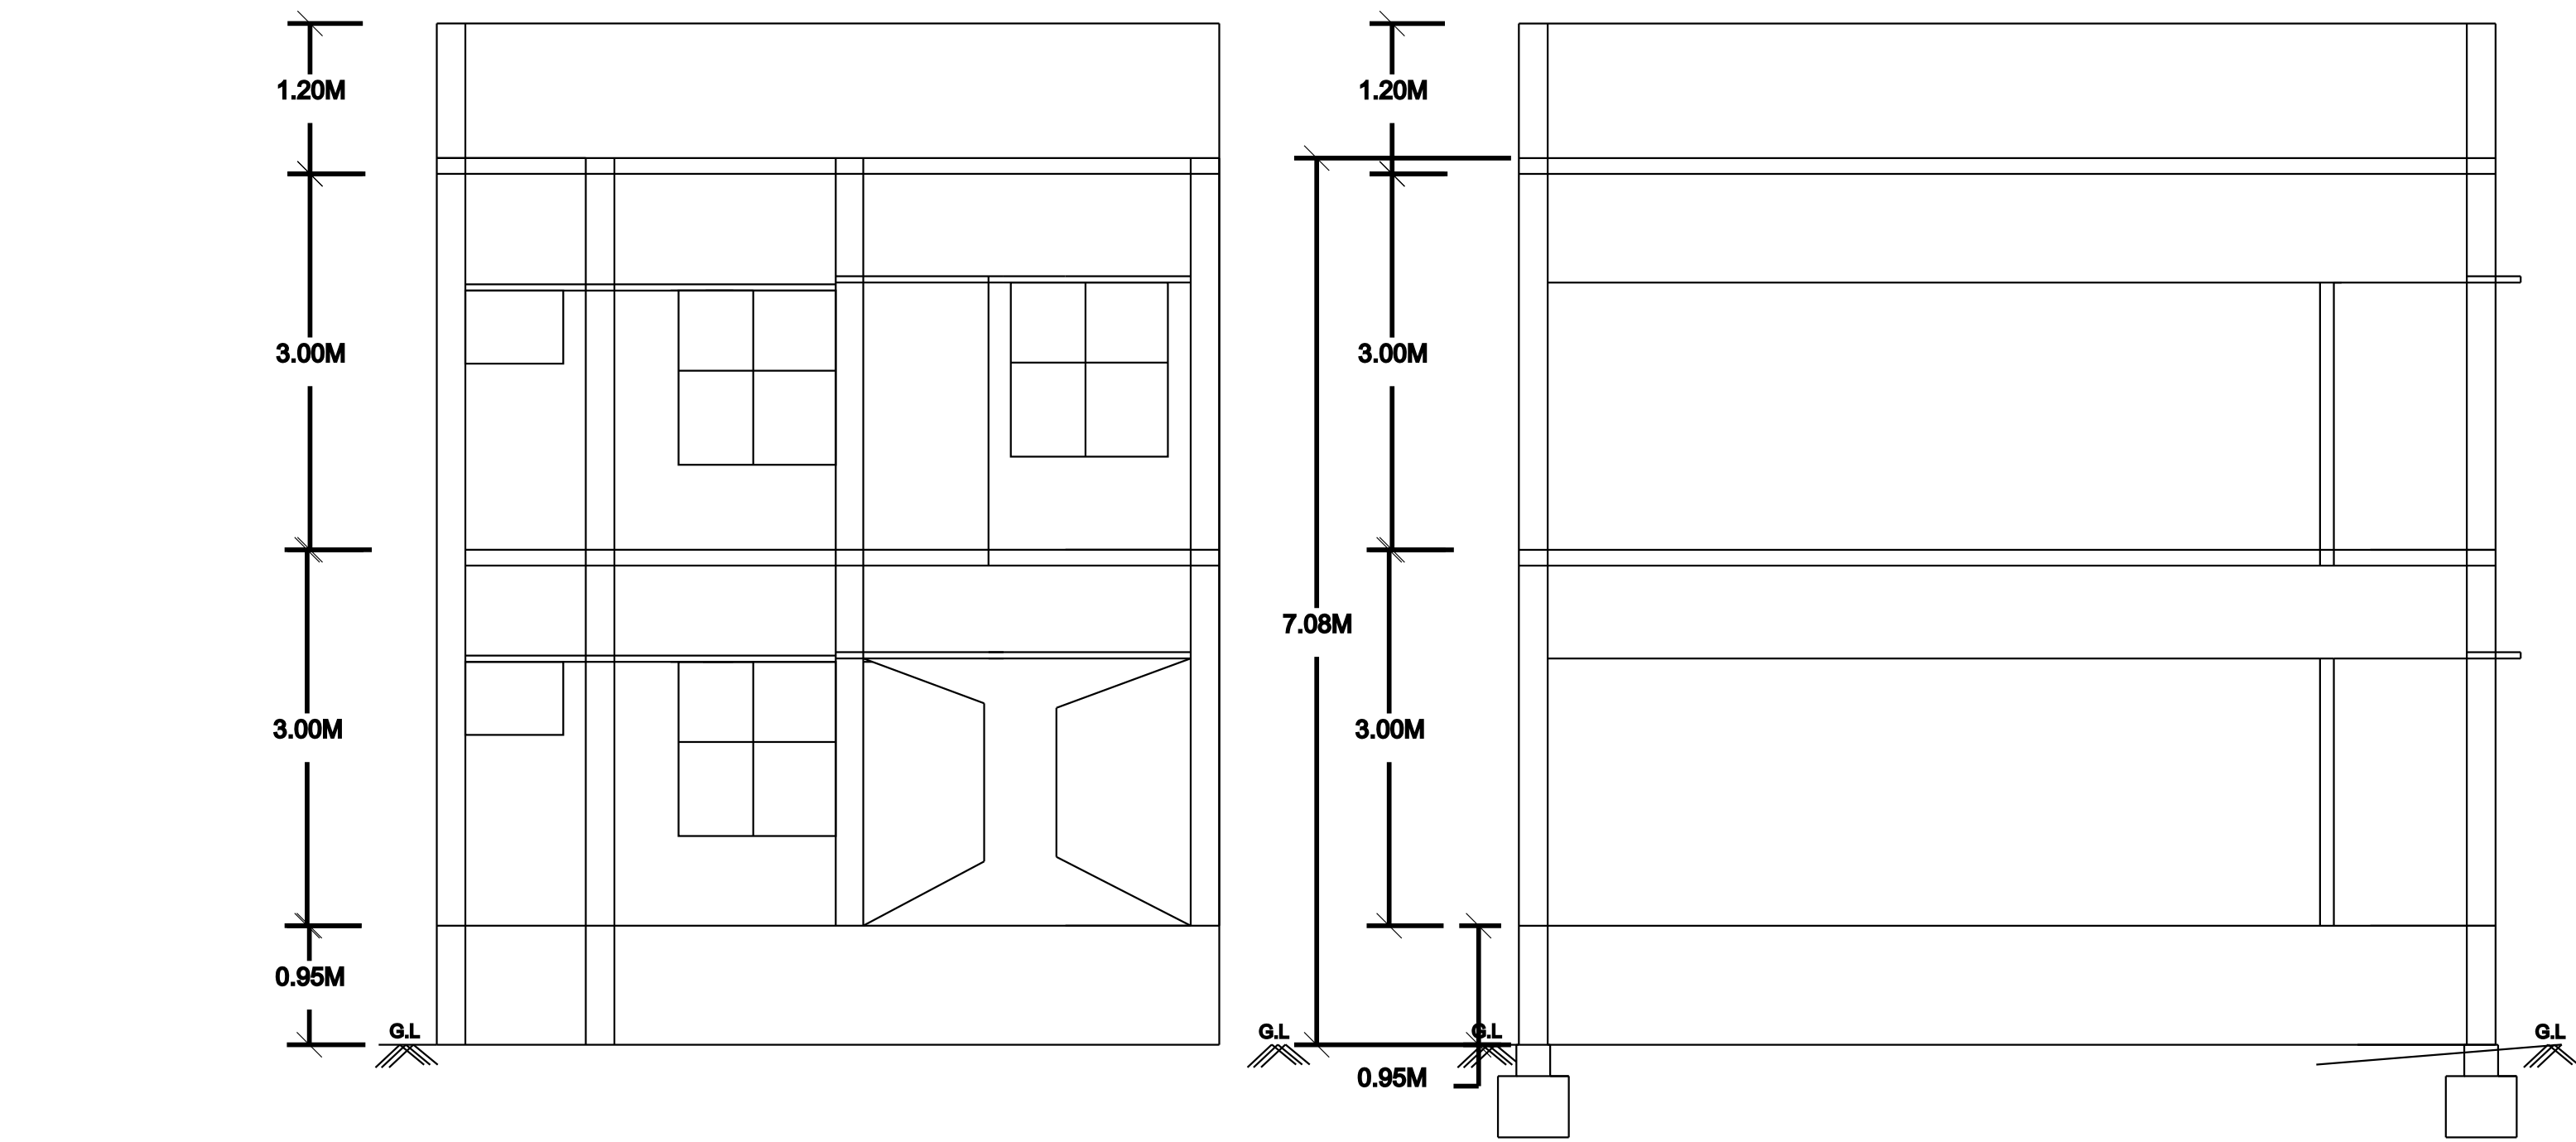


ELEVATION


SECTION ON -AA'

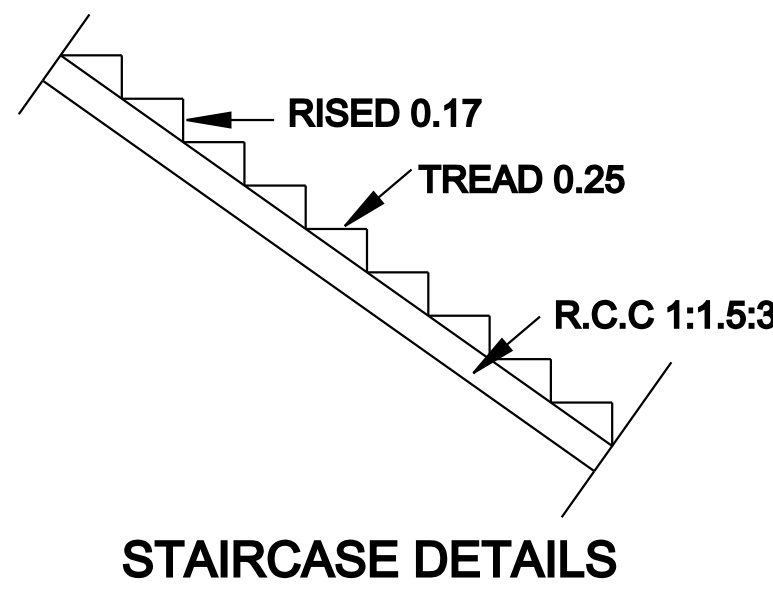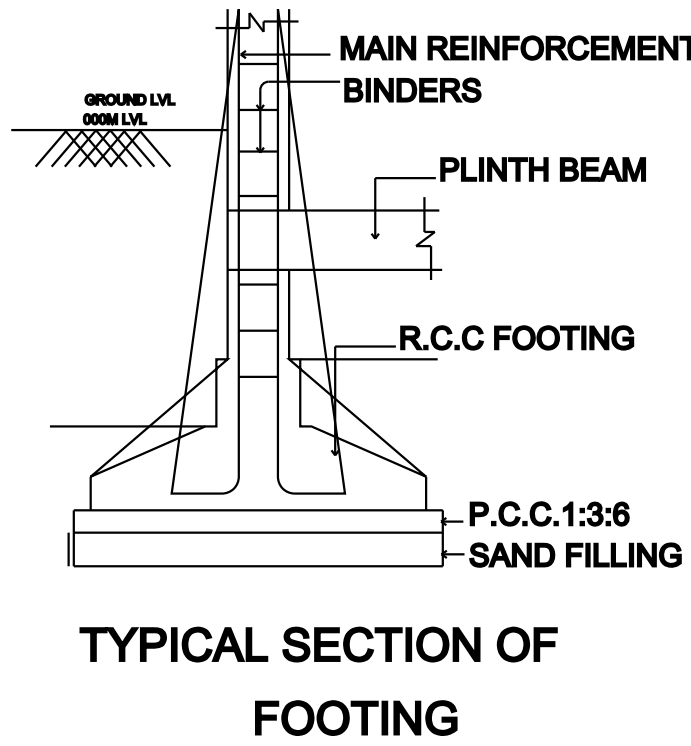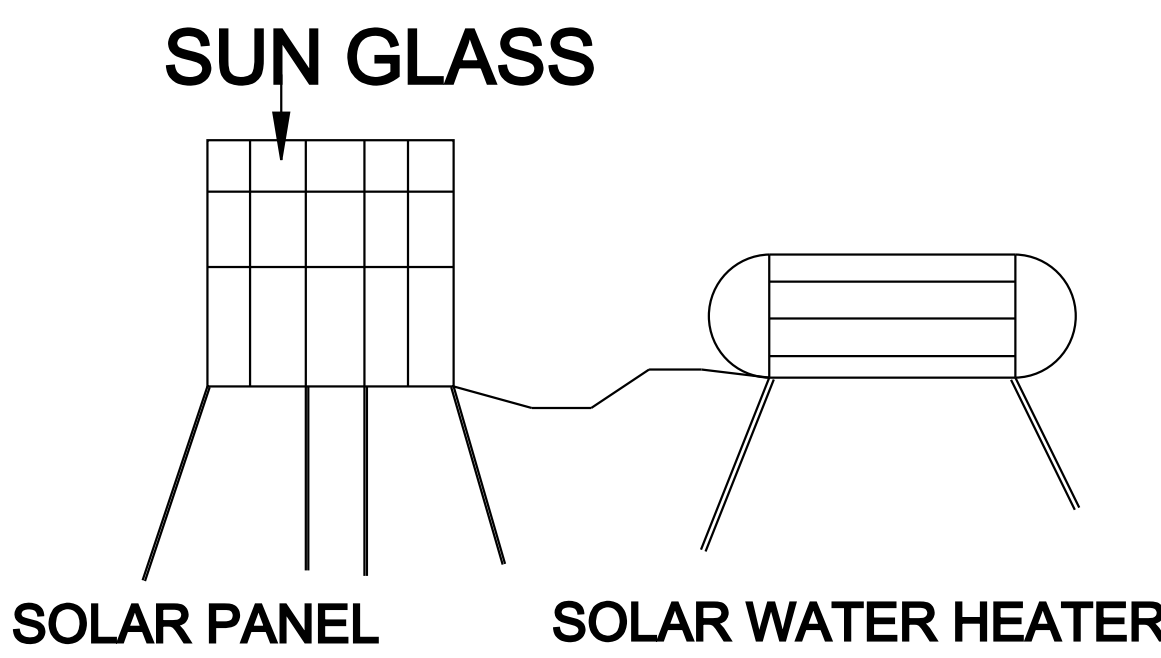


STAIRCASE DETAILS

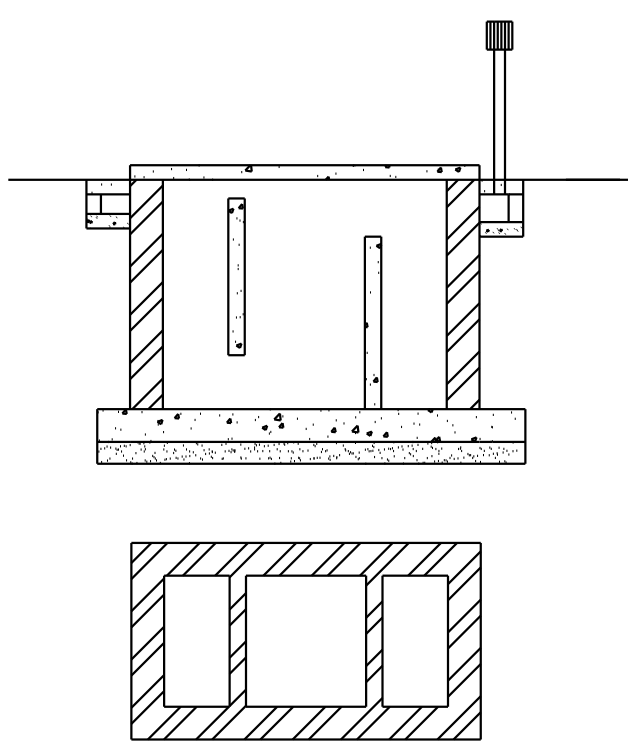


SEPTIC TANK DETAILS

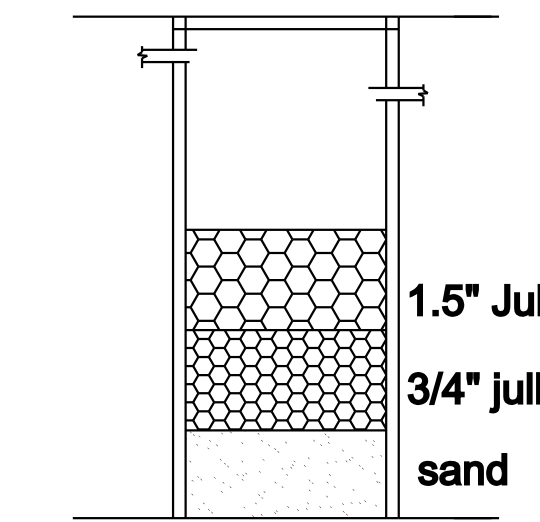

RAIN WATER HARVESTING TANK

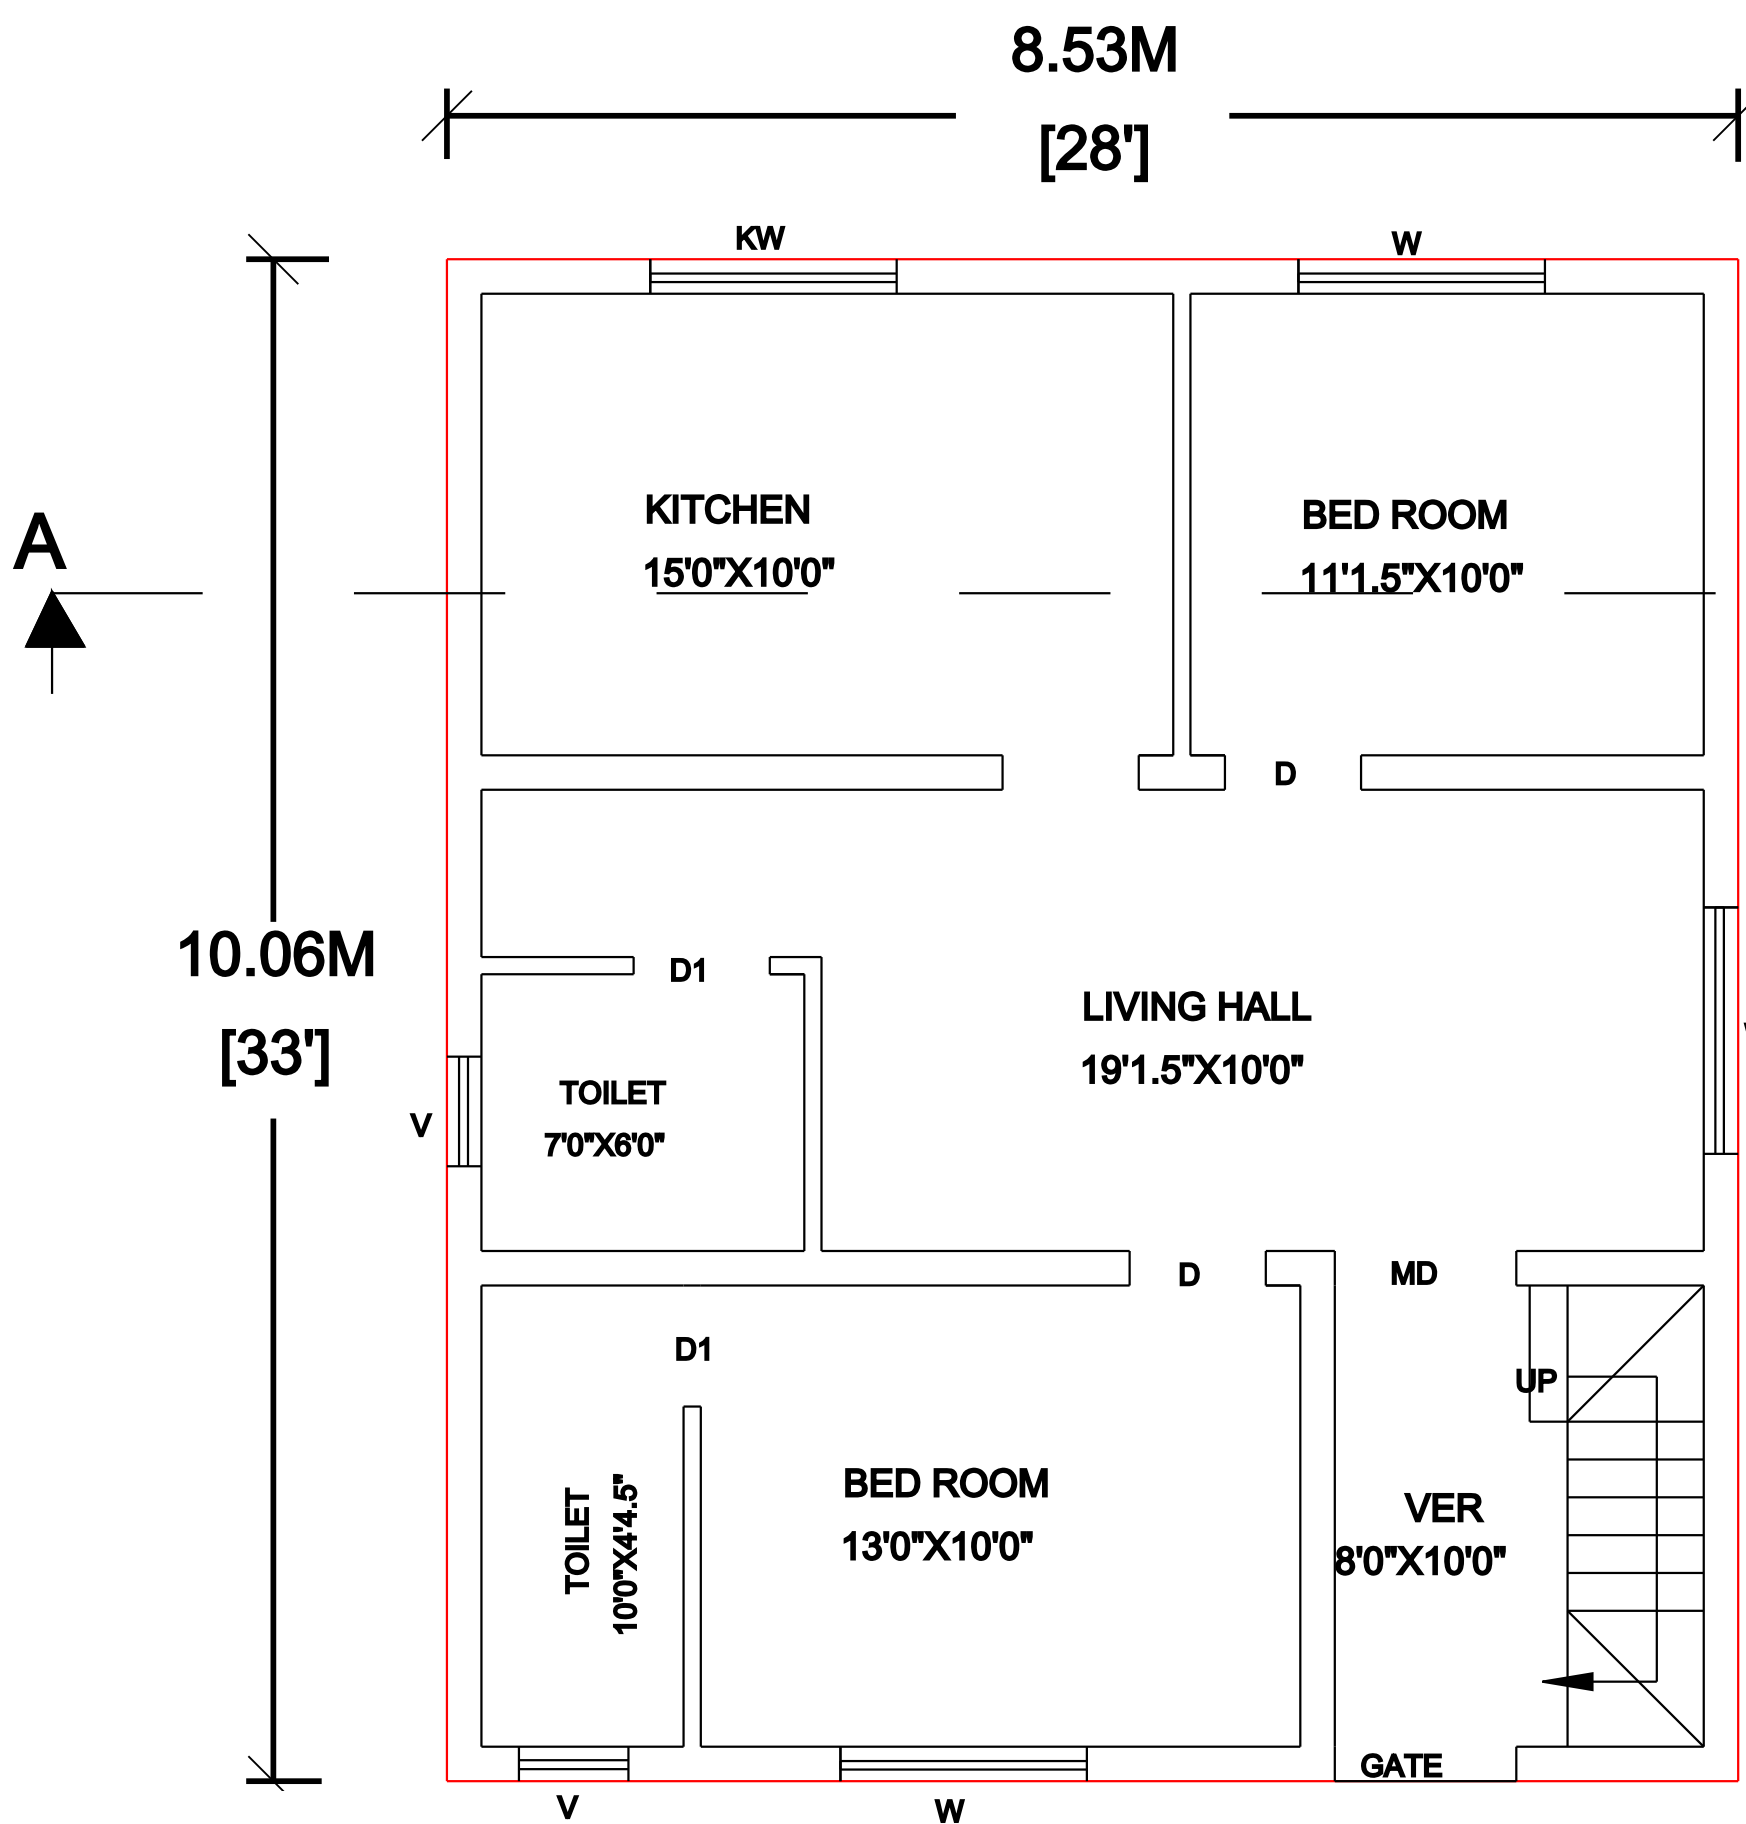

GROUND FLOOR PLAN

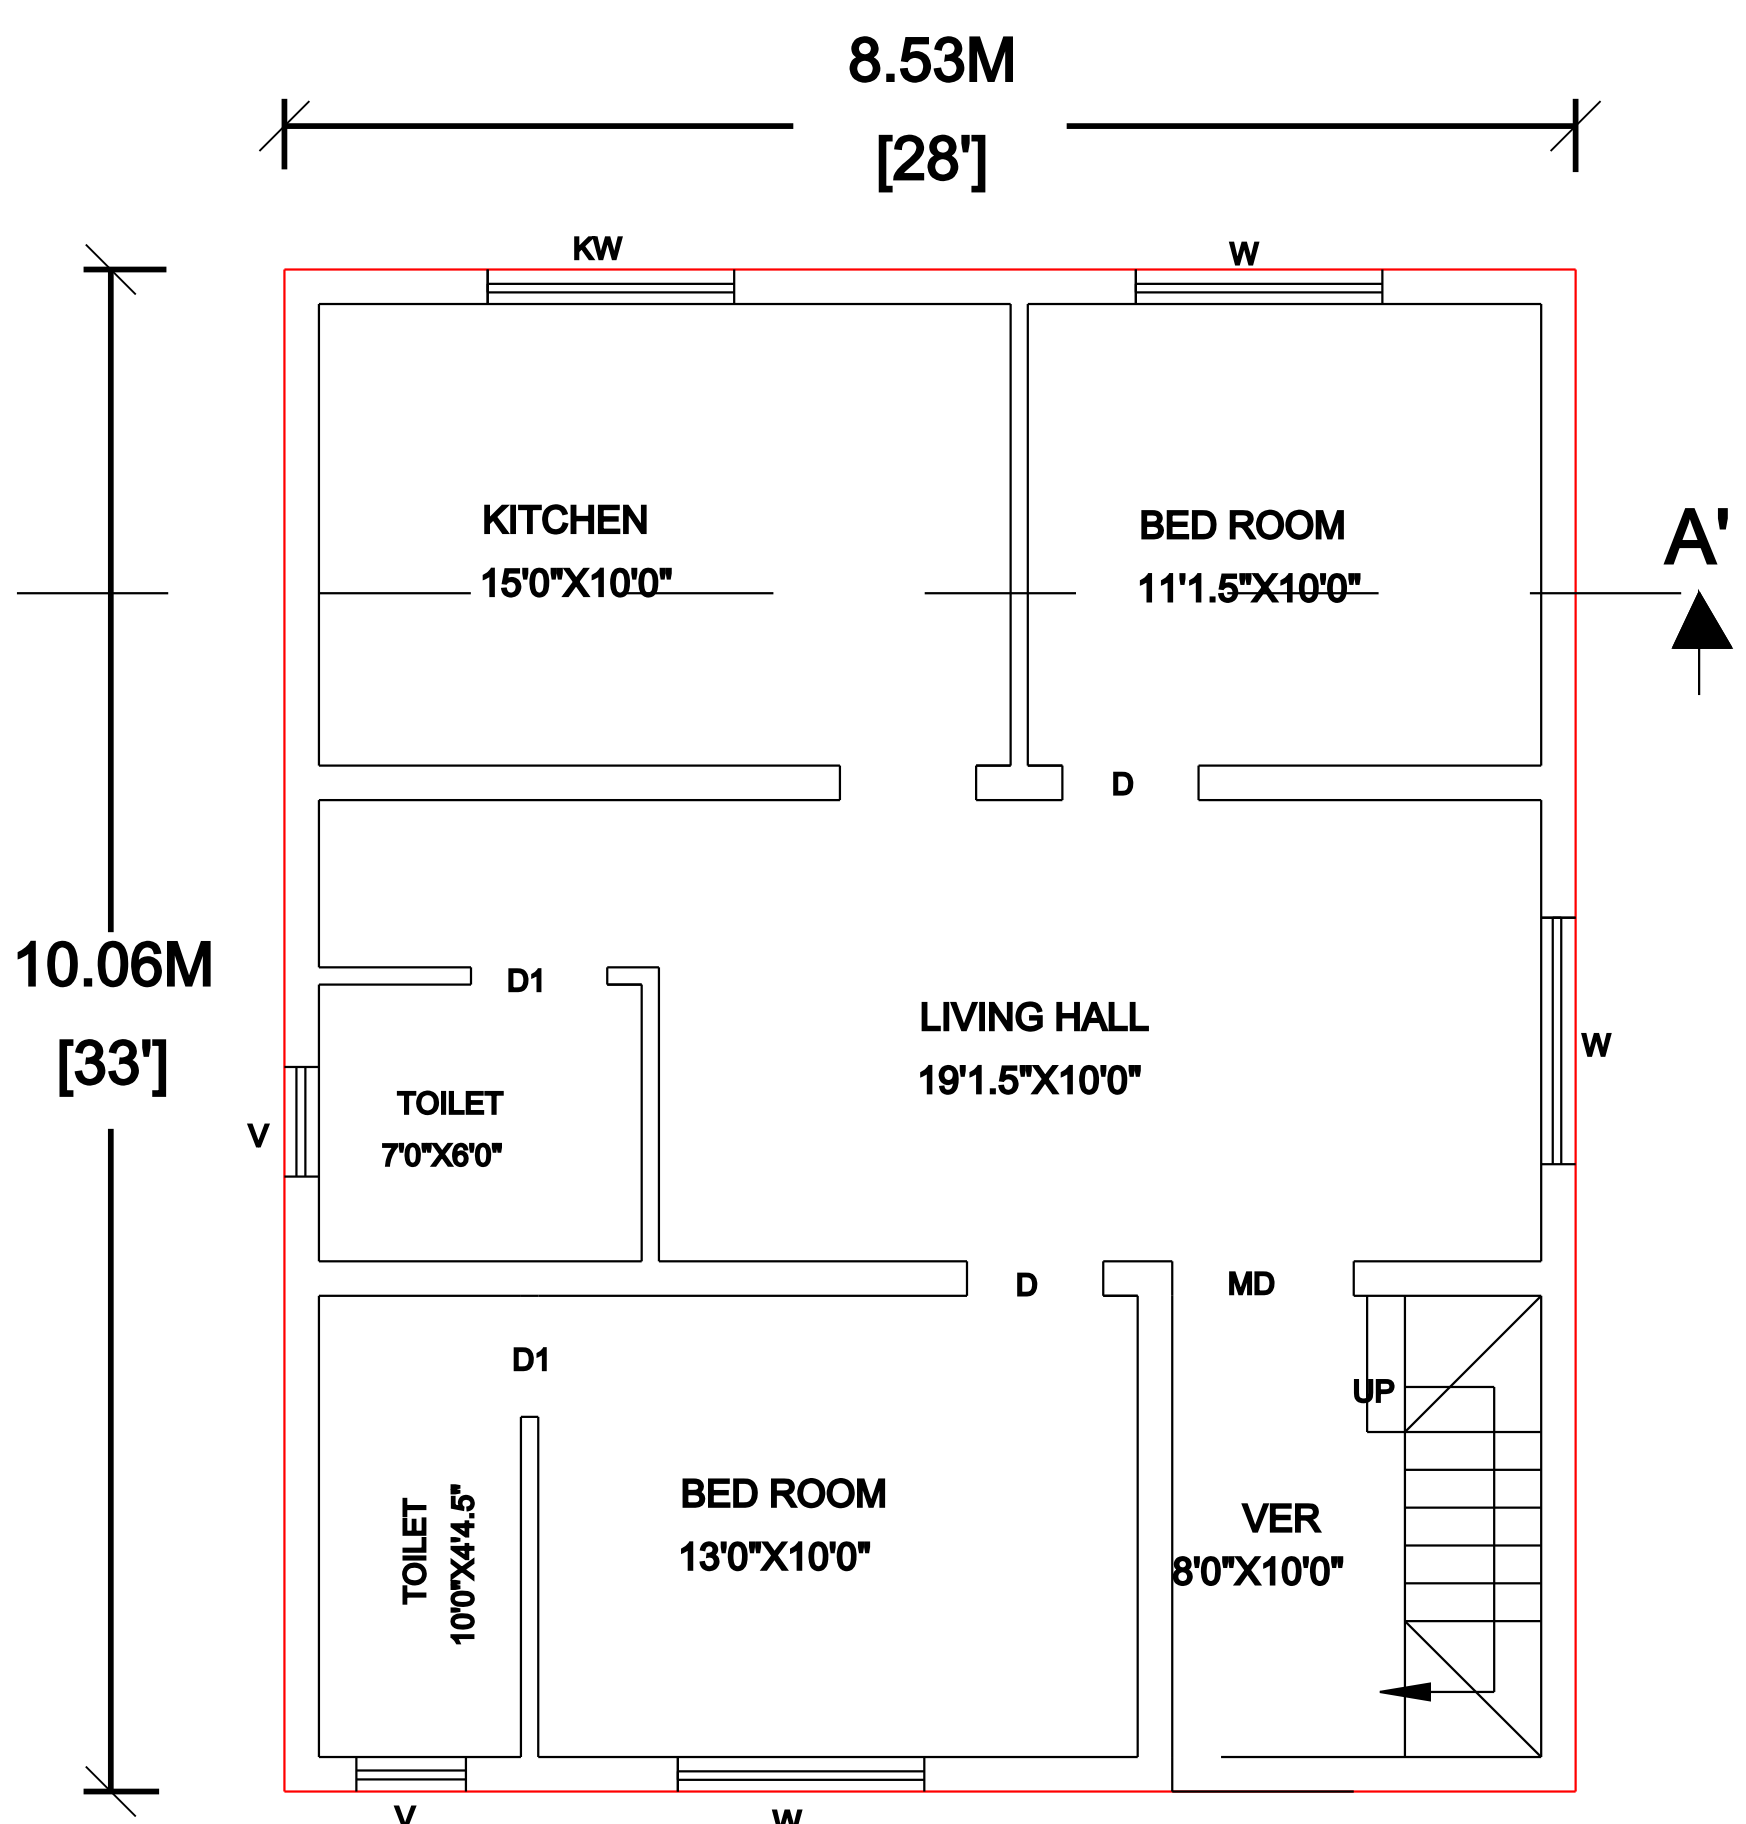


FIRST FLOOR PLAN

SITE PLAN

(NOT TO SCALE)

- PROPOSED BUILDING
- SITE BOUNDARY

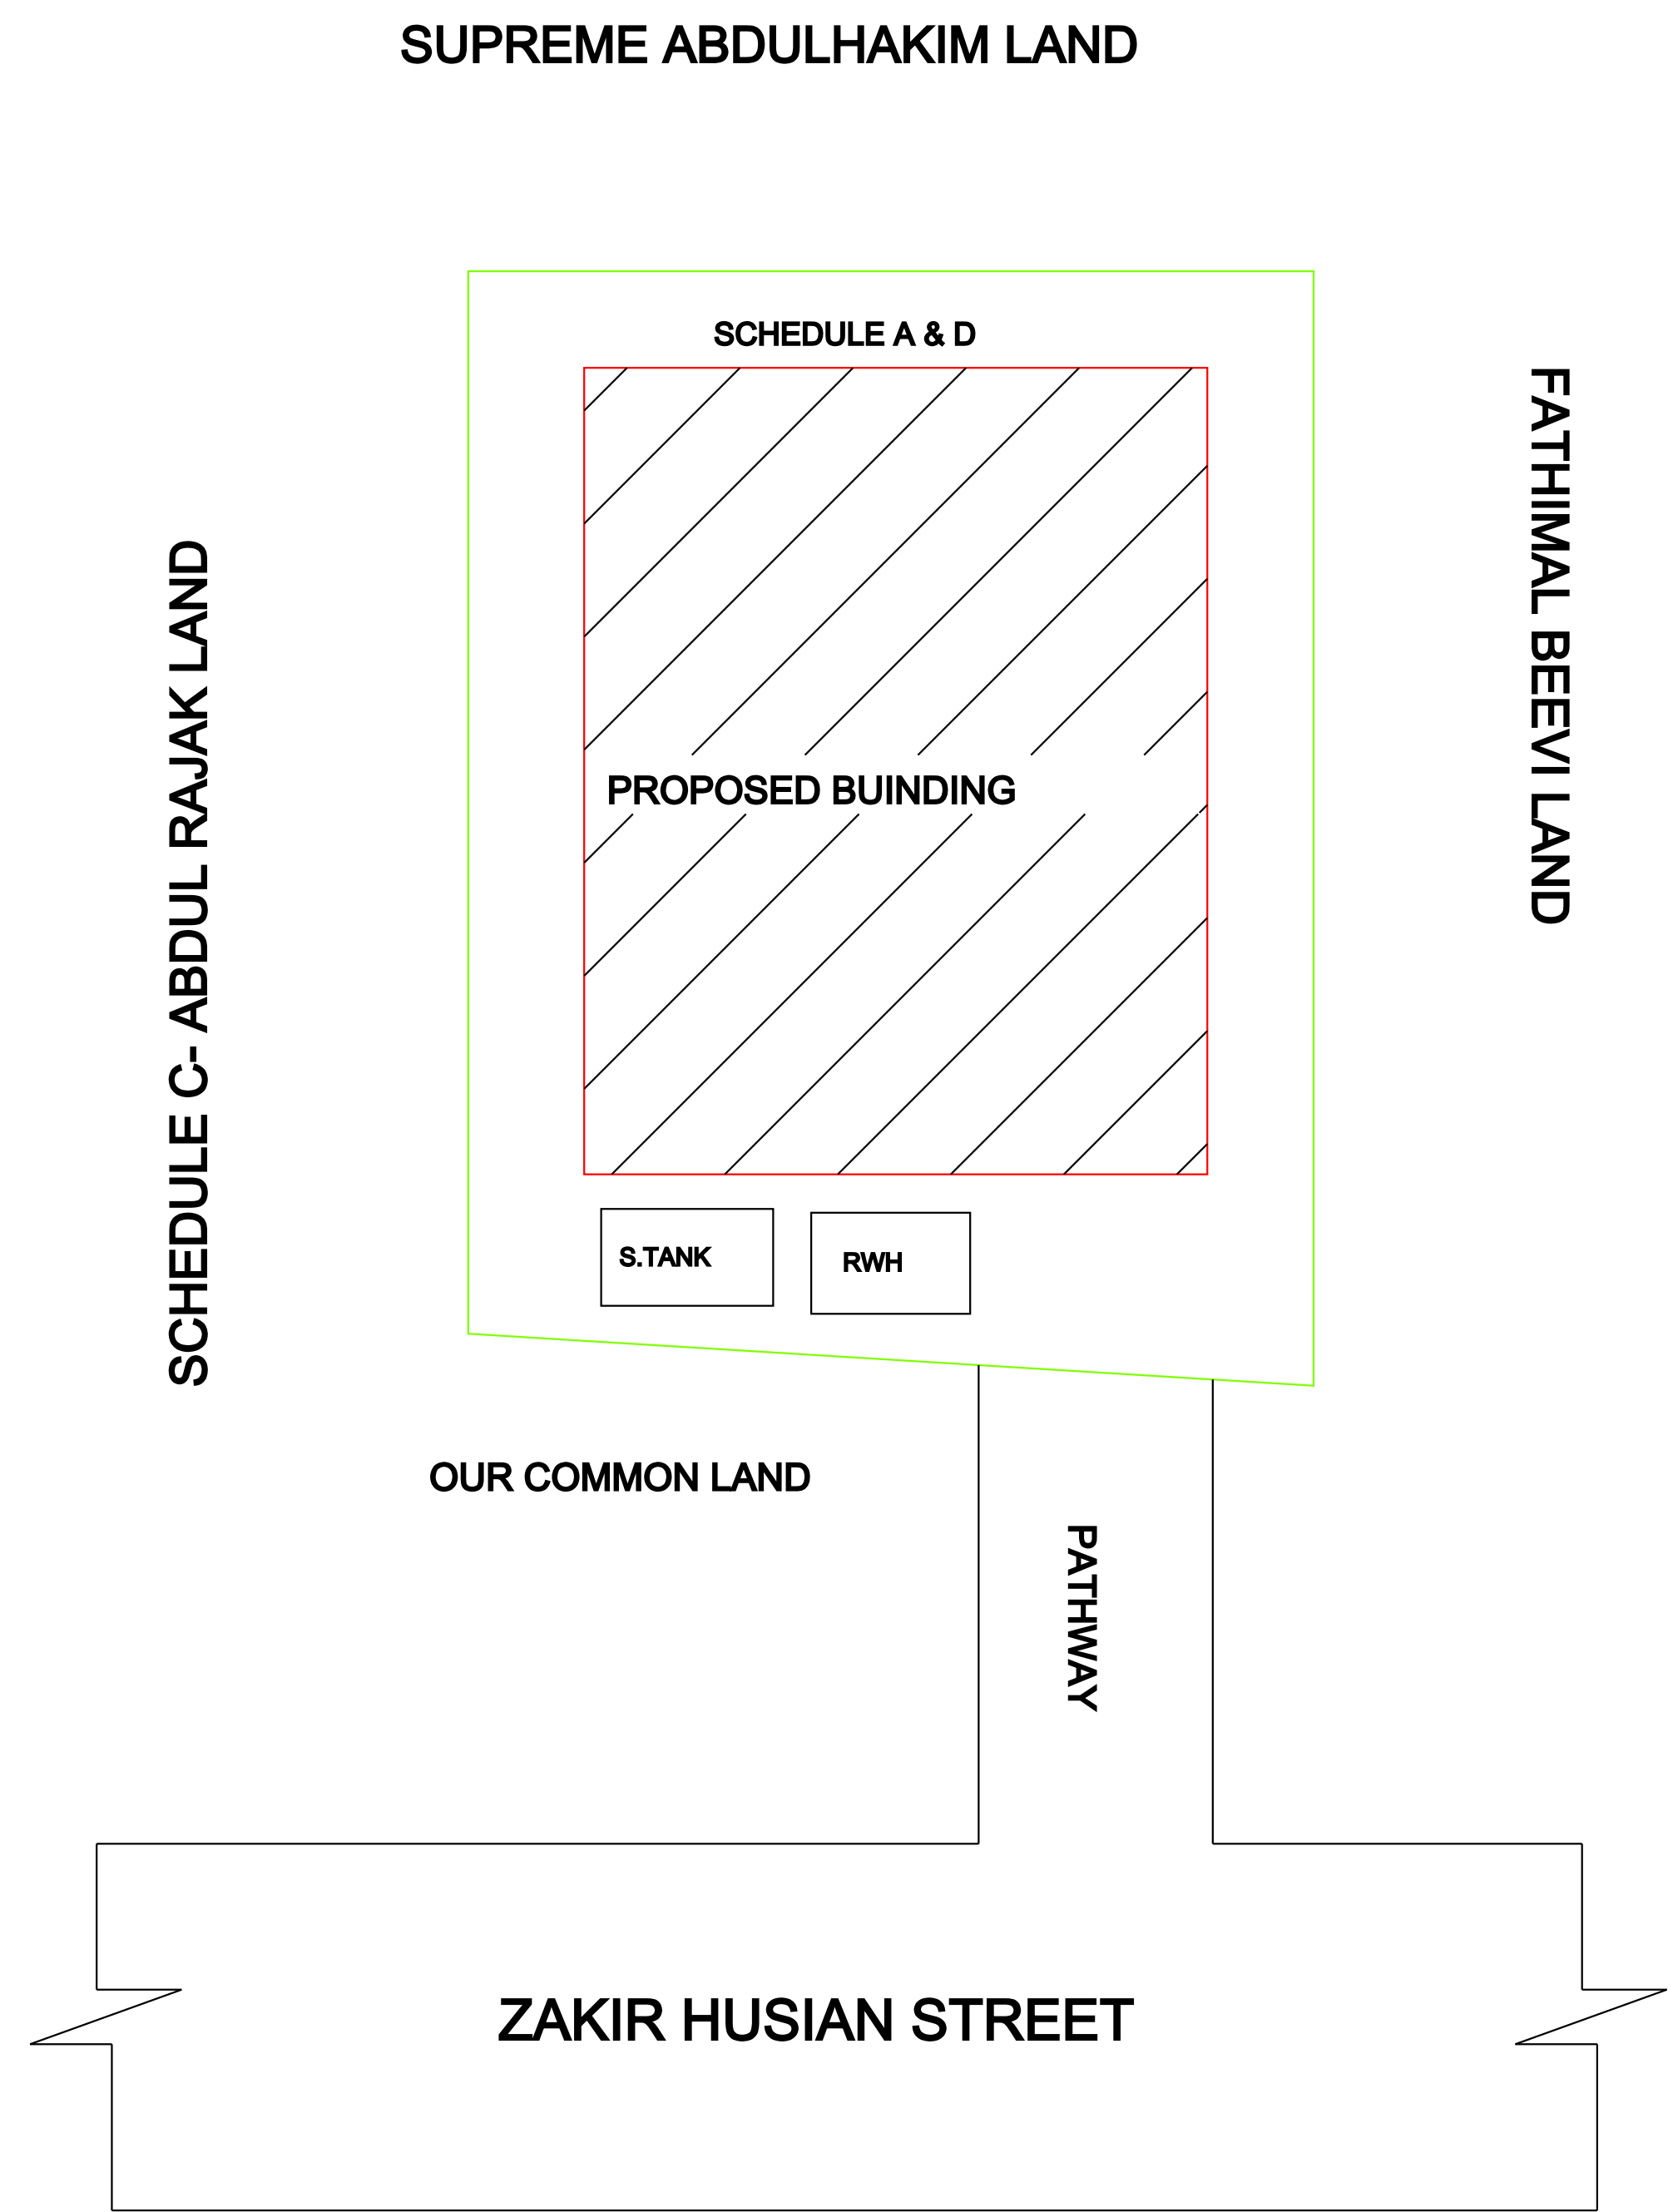

AREA STATEMENT

DESCRIPTION	SQ.FT	SQ.M
SITE EXTENT	1119.00	103.95
PRO.GROUND FLOOR	924.00	85.84
PRO.FIRST FLOOR	924.00	85.84
PRO.SECOND FLOOR	-----	-----
OPEN SPACE	195.00	18.11

TOTAL FSI AREA : 171.68 SQ.M

SCHEDULE OF JOINERIES

TYPE	DESCRIPTION	SIZE
MD	MAIN DOOR	1.00X2.13
D1	DOOR	0.91X2.13
D2	DOOR	0.76X2.13
W	WINDOW	1.52X1.52
KW	KITCHEN WINDOW	1.52X0.91
V	VENTILATOR	0.91X0.61

APPLICANT / OWNER SIGNATURE

Mr. ABOOBUCKER SIDDIQUE.K

REGISTERED ENGINEER

Er.M.KARTHIK B.E.,
Register Engineer & Approval Valuer
Reg No.13-2019-20
Adina Complex, Perumalkovil Street,
Ilayangudi 630702
Cell : 7373450006