
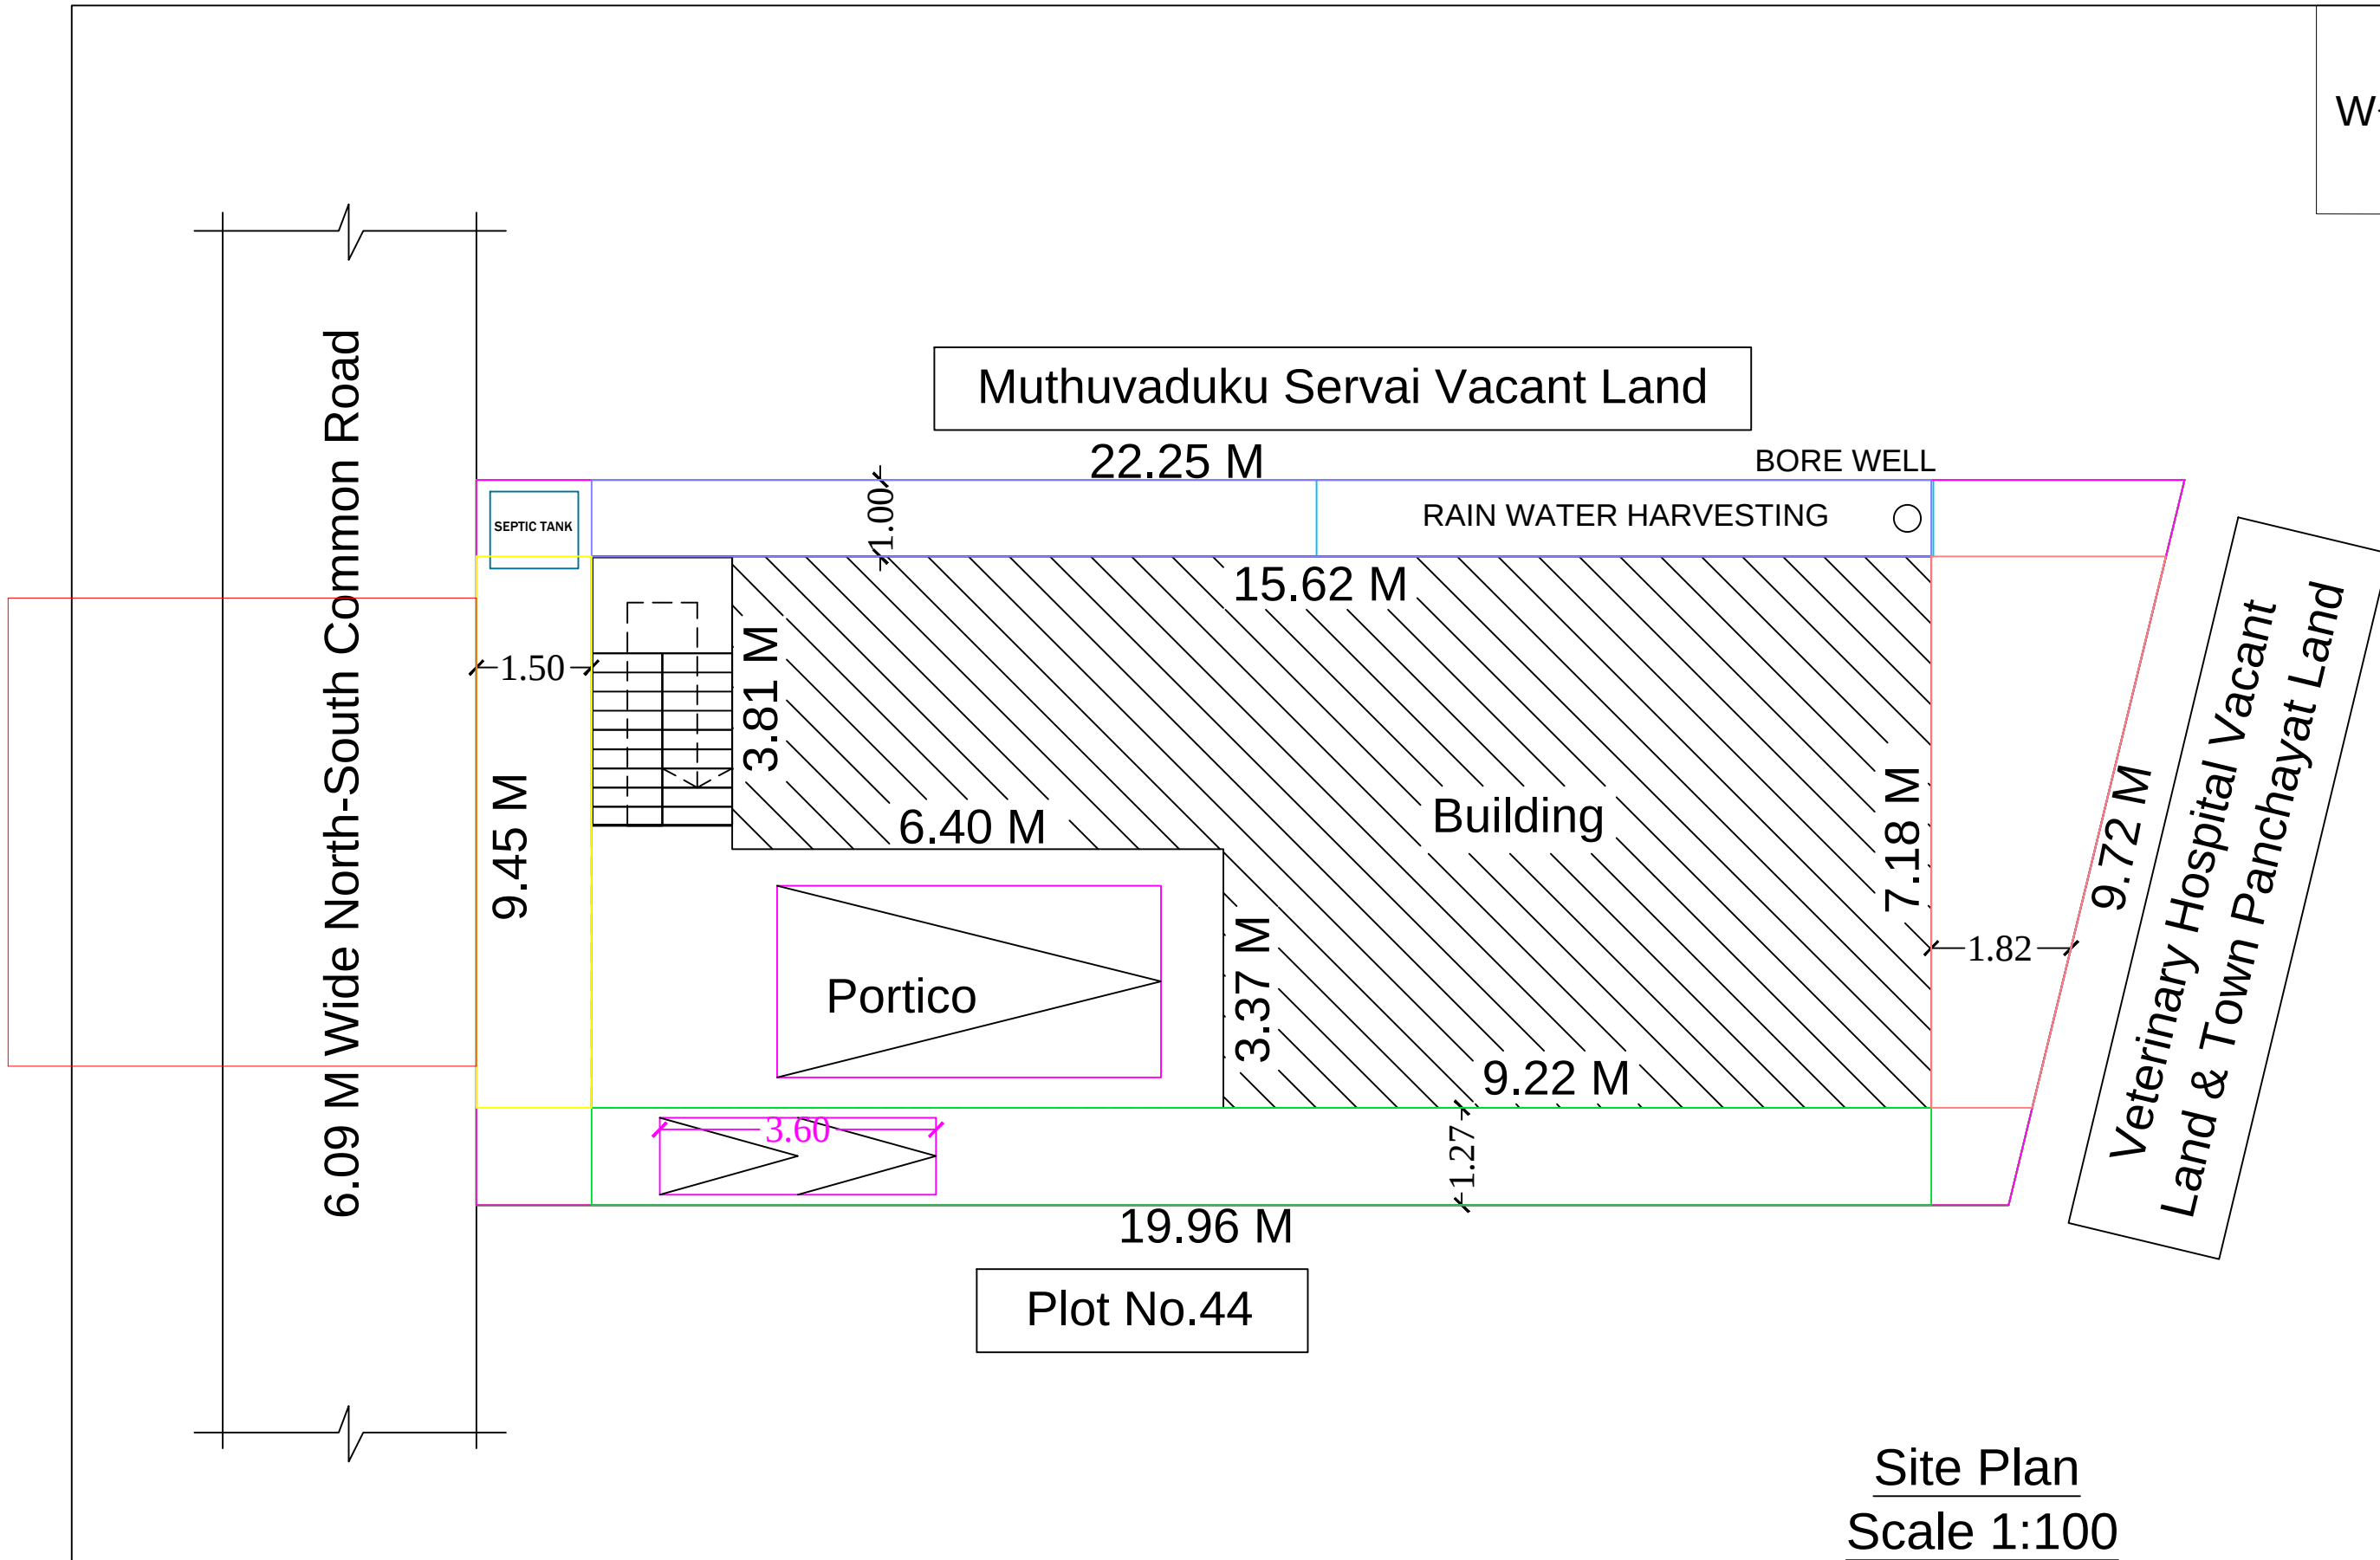
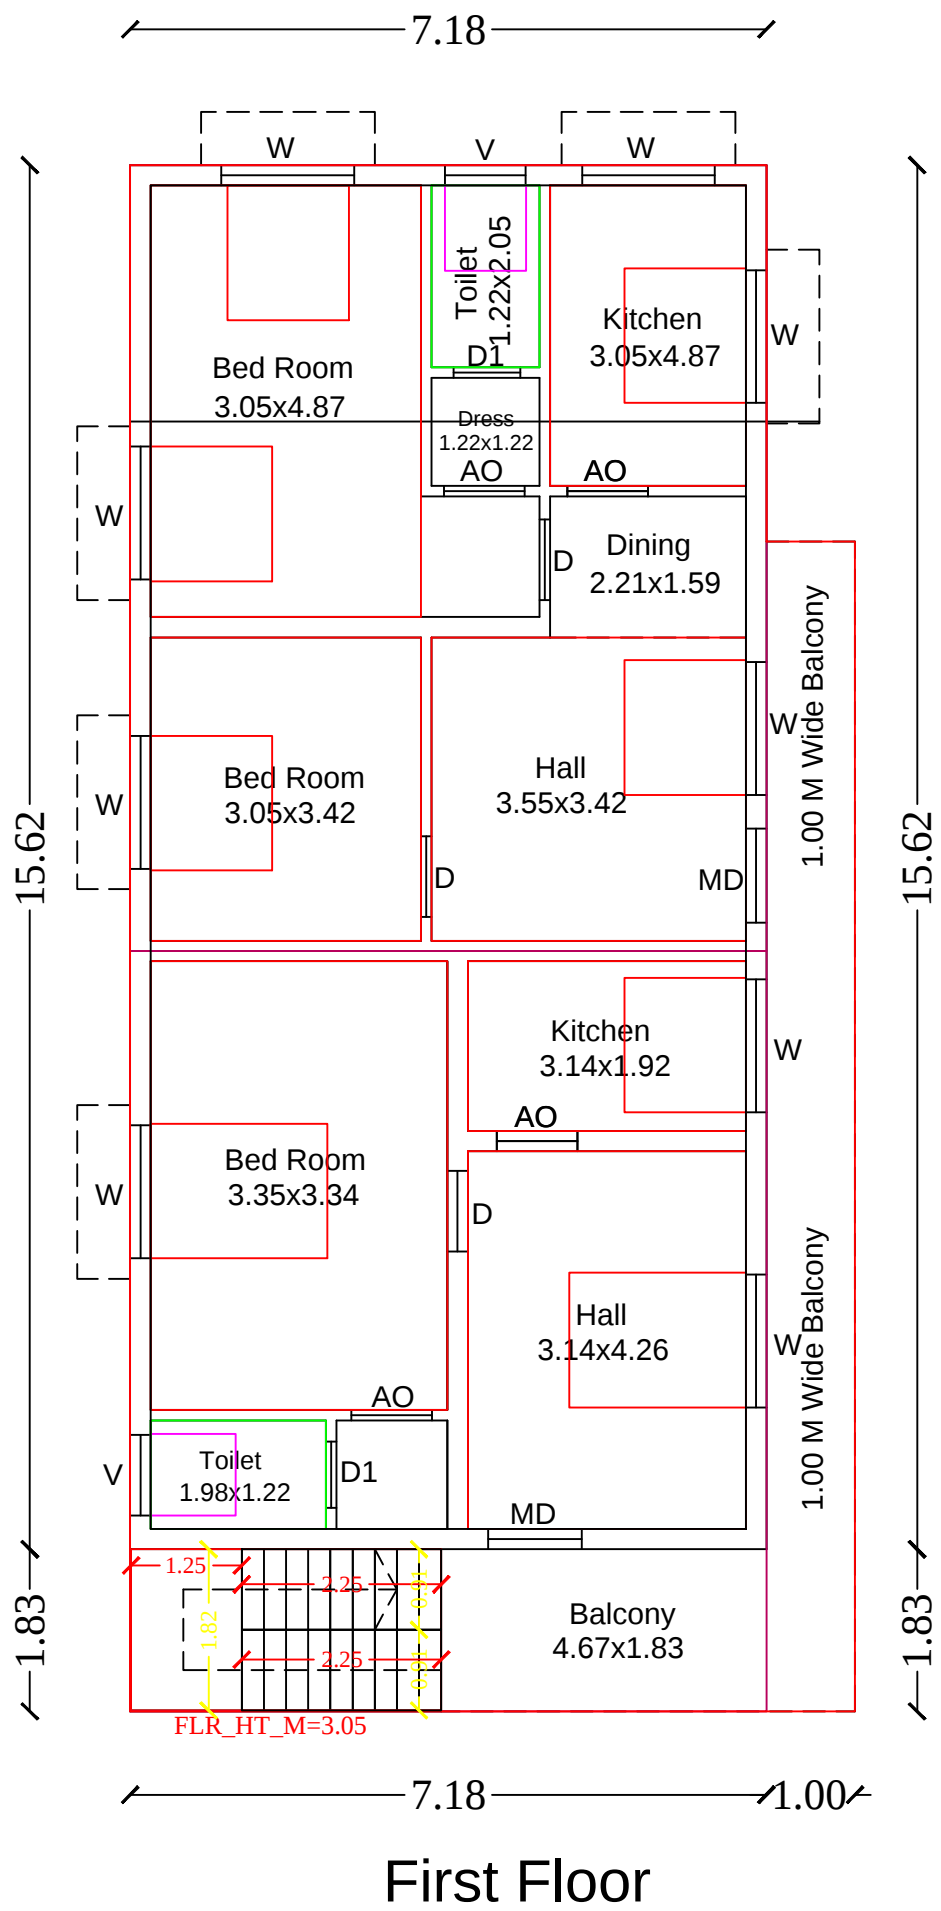
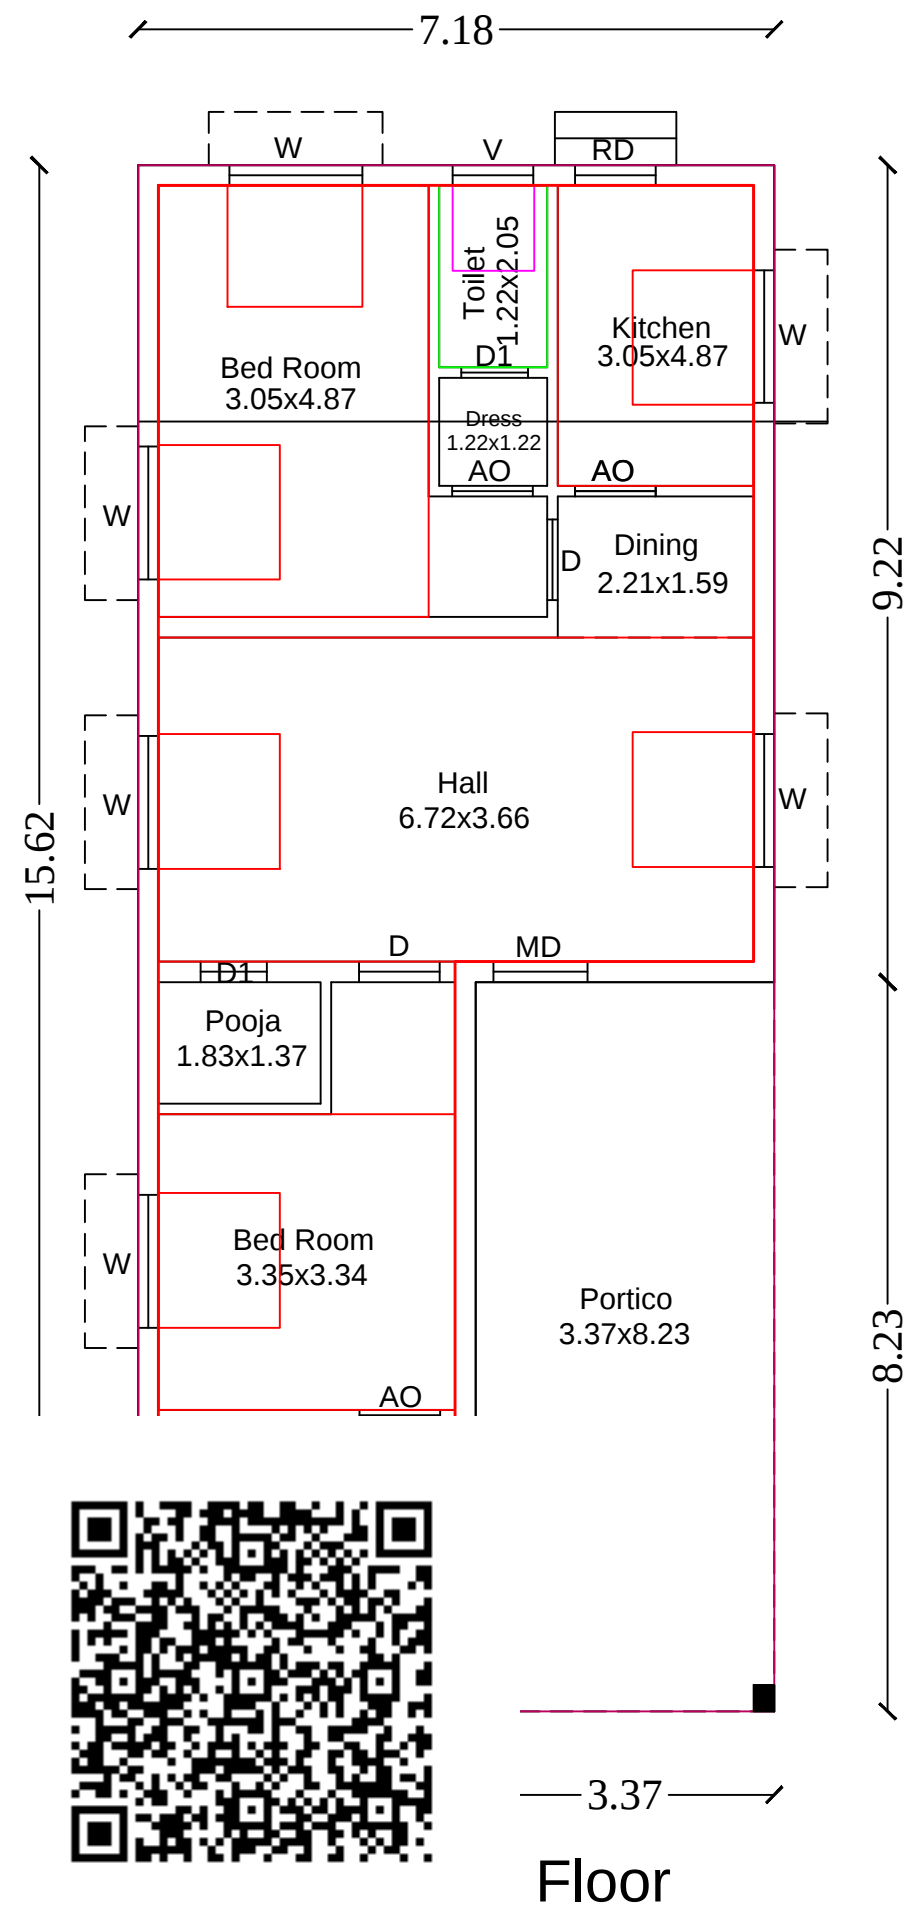
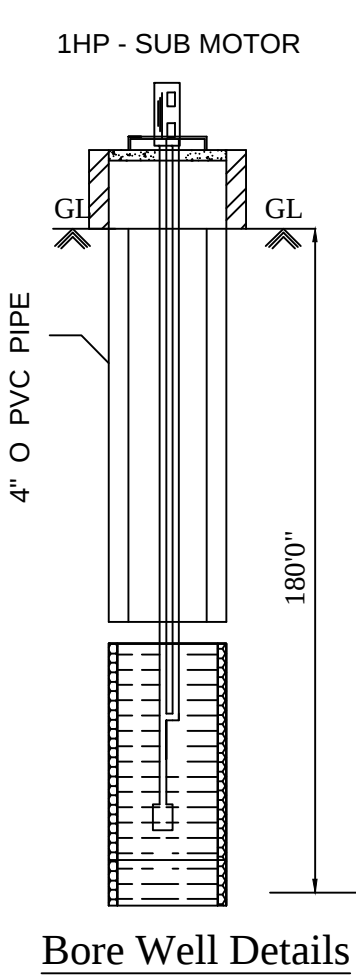
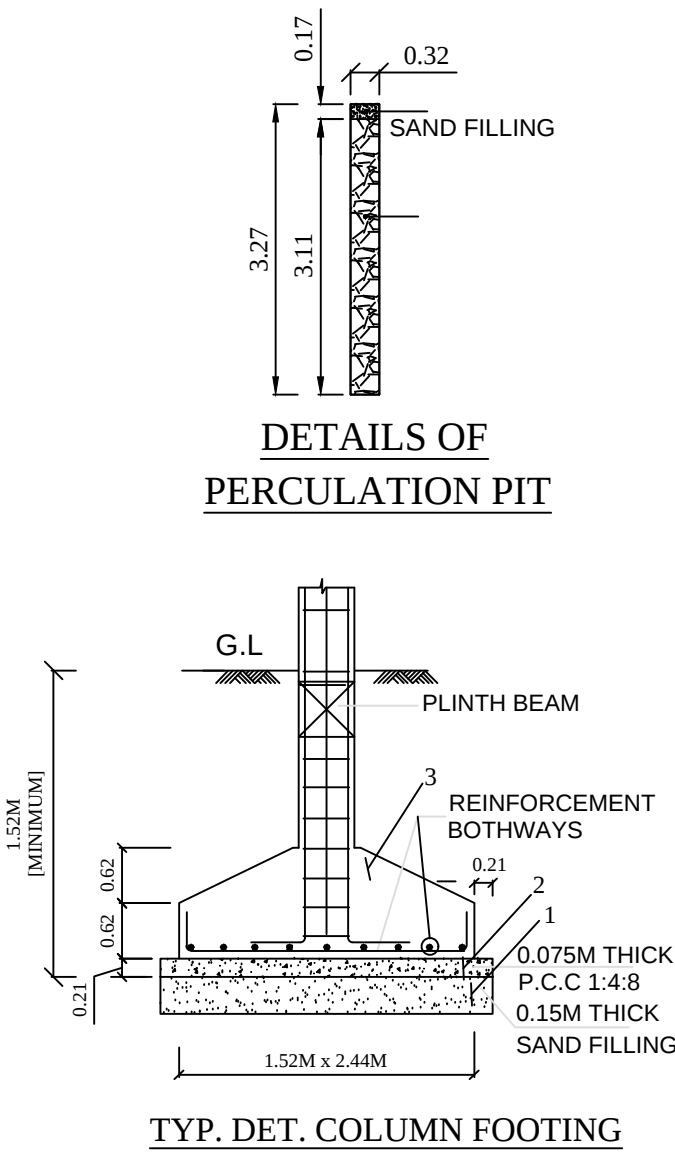
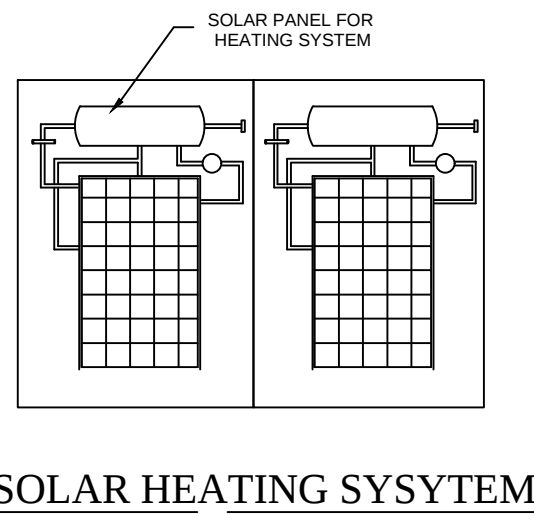
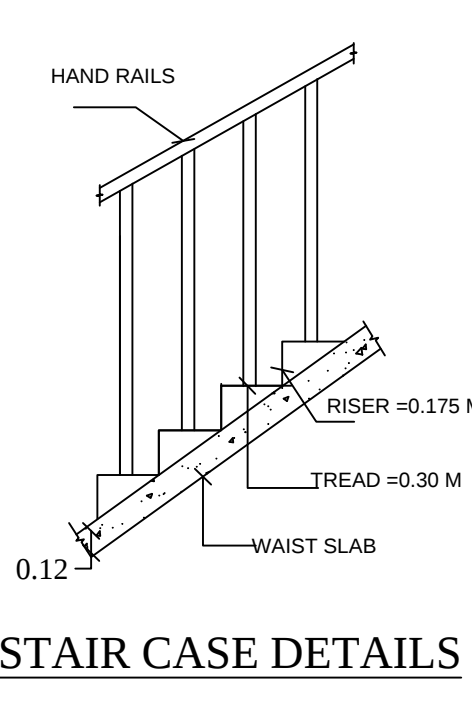
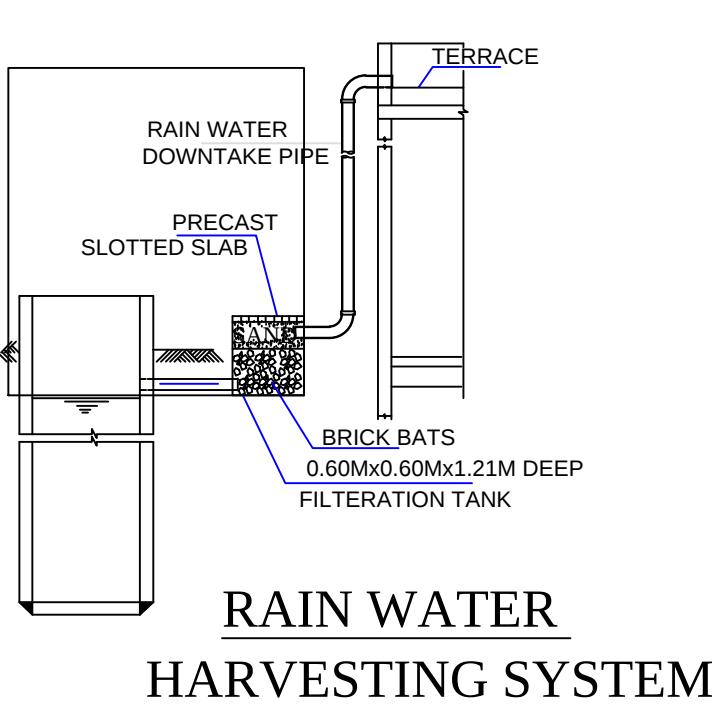
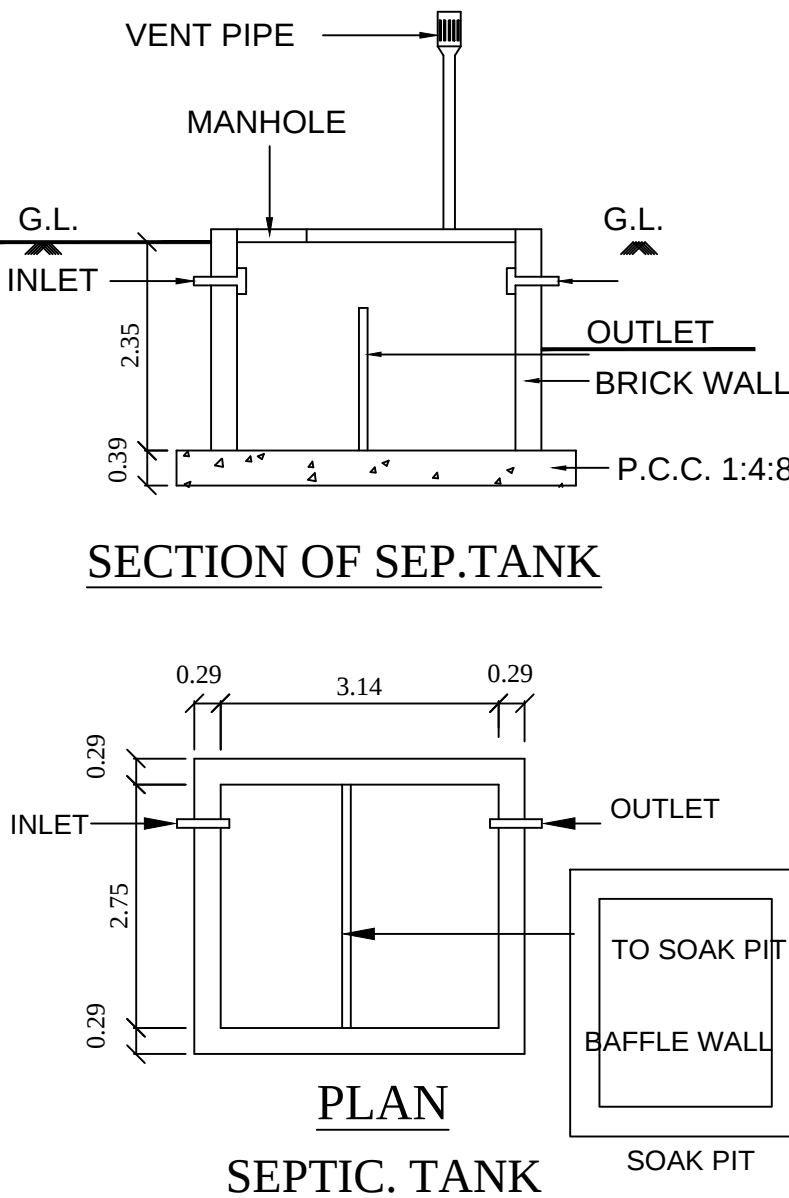


PLAN SHOWING THE PROPOSED CONSTRUCTION OF R.C.C. ROOF RESIDENTIAL BUILDING GROUND FLOOR AND FIRST FLOOR AT OLD SY.NO.259/14, OLD PATTA NO.6969, NEW PATTA NO.7019, OLD WARD NO.3, NEW WARD NO.16, PLOT NO.45, "MATHANI NAGAR" IN THIRUPPATHUR TOWN, THIRUPPATHUR TOWN PANCHAYAT, THIRUPPATHUR TALUK, SIVAGANGAI DISTRICT.

Plot Regularization No. 791/2024

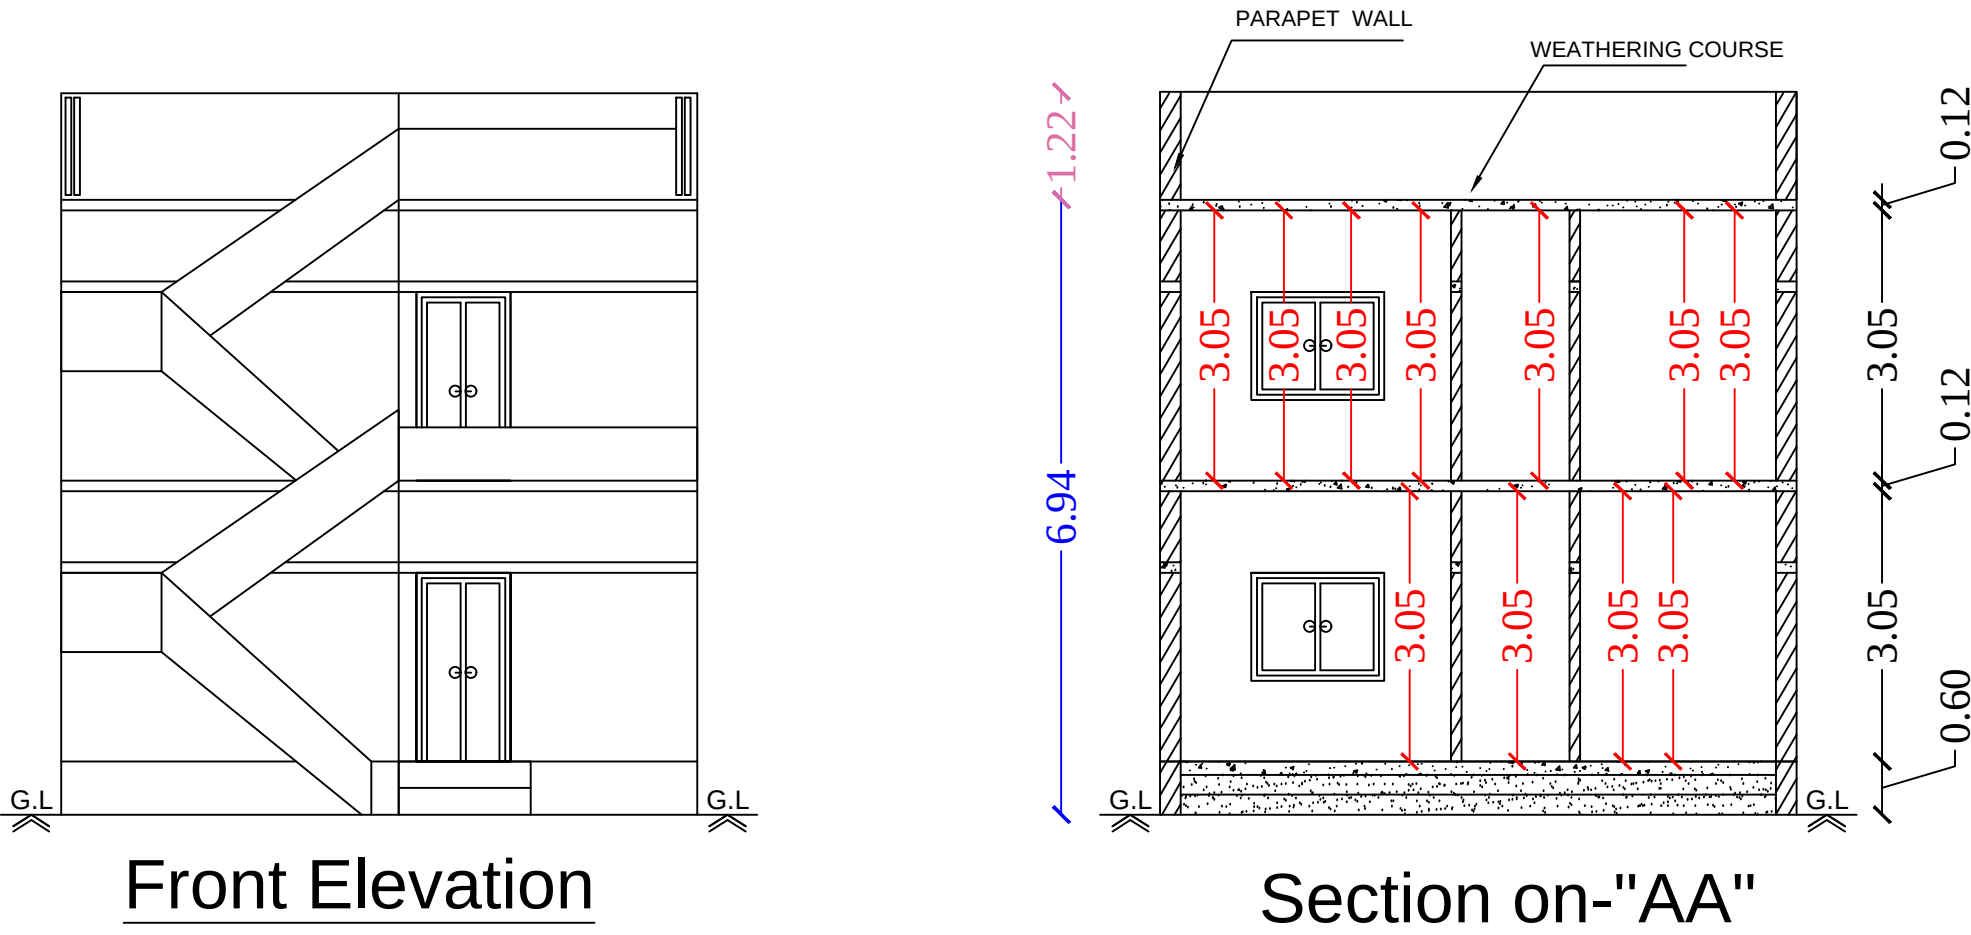


LEGEND	FEET	METRE
RD, D DOOR	3'0"x7'0"	0.92x2.13
MD MAIN DOOR	3'6"x7'0"	1.10x2.13
D1 DOOR	2'6"x7'0"	0.76x2.13
AO ARCH OPEN	3'0"x7'0"	0.92x2.13
W WINDOW	5'0"x4'6"	1.52x1.37
W1 WINDOW	4'0"x4'6"	1.22x1.37
V VENTILATOR	3'0"x2'0"	0.92x0.60

AREA DETAILS	SQ.FT.	SQ.M.
As Per Document	2181.00	202.69
As Per Patta	2152.78	200.00
As Per Site	2181.00	202.69

PLINTH AREA DETAILS		
Ground Floor Area	1348.61	125.29
First Floor Area	1490.69	138.49
Open Space Area	832.39	77.33

FSI DETAILS	PROPOSED	PERMISSIBLE
Total Plinth Area Plot Area 263.78 202.69	1.30	2

OWNER'S NAME & SIGN:-

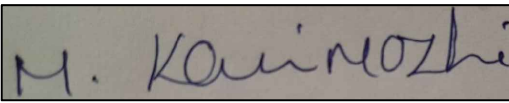

Smt.M.Kanimozhi
W/o : Thiru.Murugesan

ENGINEER:-


V. Subramanian D.C.E.
Consulting & Building Contractor
Licenced Building Surveyor
851 Min Nagar 1st Street
Thiruppattur- 630211
Cell:- 9626166708