


PLAN SHOWING THE PROPOSED CONSTRUCTION OF RESIDENTIAL BUILDING AT OLD SURVEY NO :55/4A1,
NEW SURVEY NO: 55/58, PATTa NO : 2845, PLOT NO : 10, ISMAIL STREET,SALAIYUR, NORTH ILAYANGUDI GROUP,
NORTH ILAYANGUDI VILLAGE, ILAYANGUDI TOWN PANCHAYAT, ILAYANGUDI TALUK- SIVAGANGAI DISTRICT.


DTCP PLOT REGULARISATION DETAILS :-
OFFICE : ILAYANGUDI TOWN PANCHAYAT
PLOT NO : 10 (ISMAIL STREET, SALAIYUR)
DTCP APPROVAL NO : 13/2024-2025

APPLICANT / OWNER NAME : Mrs. HITHAYATHU NISHA W/O MOHAMED IDRIS

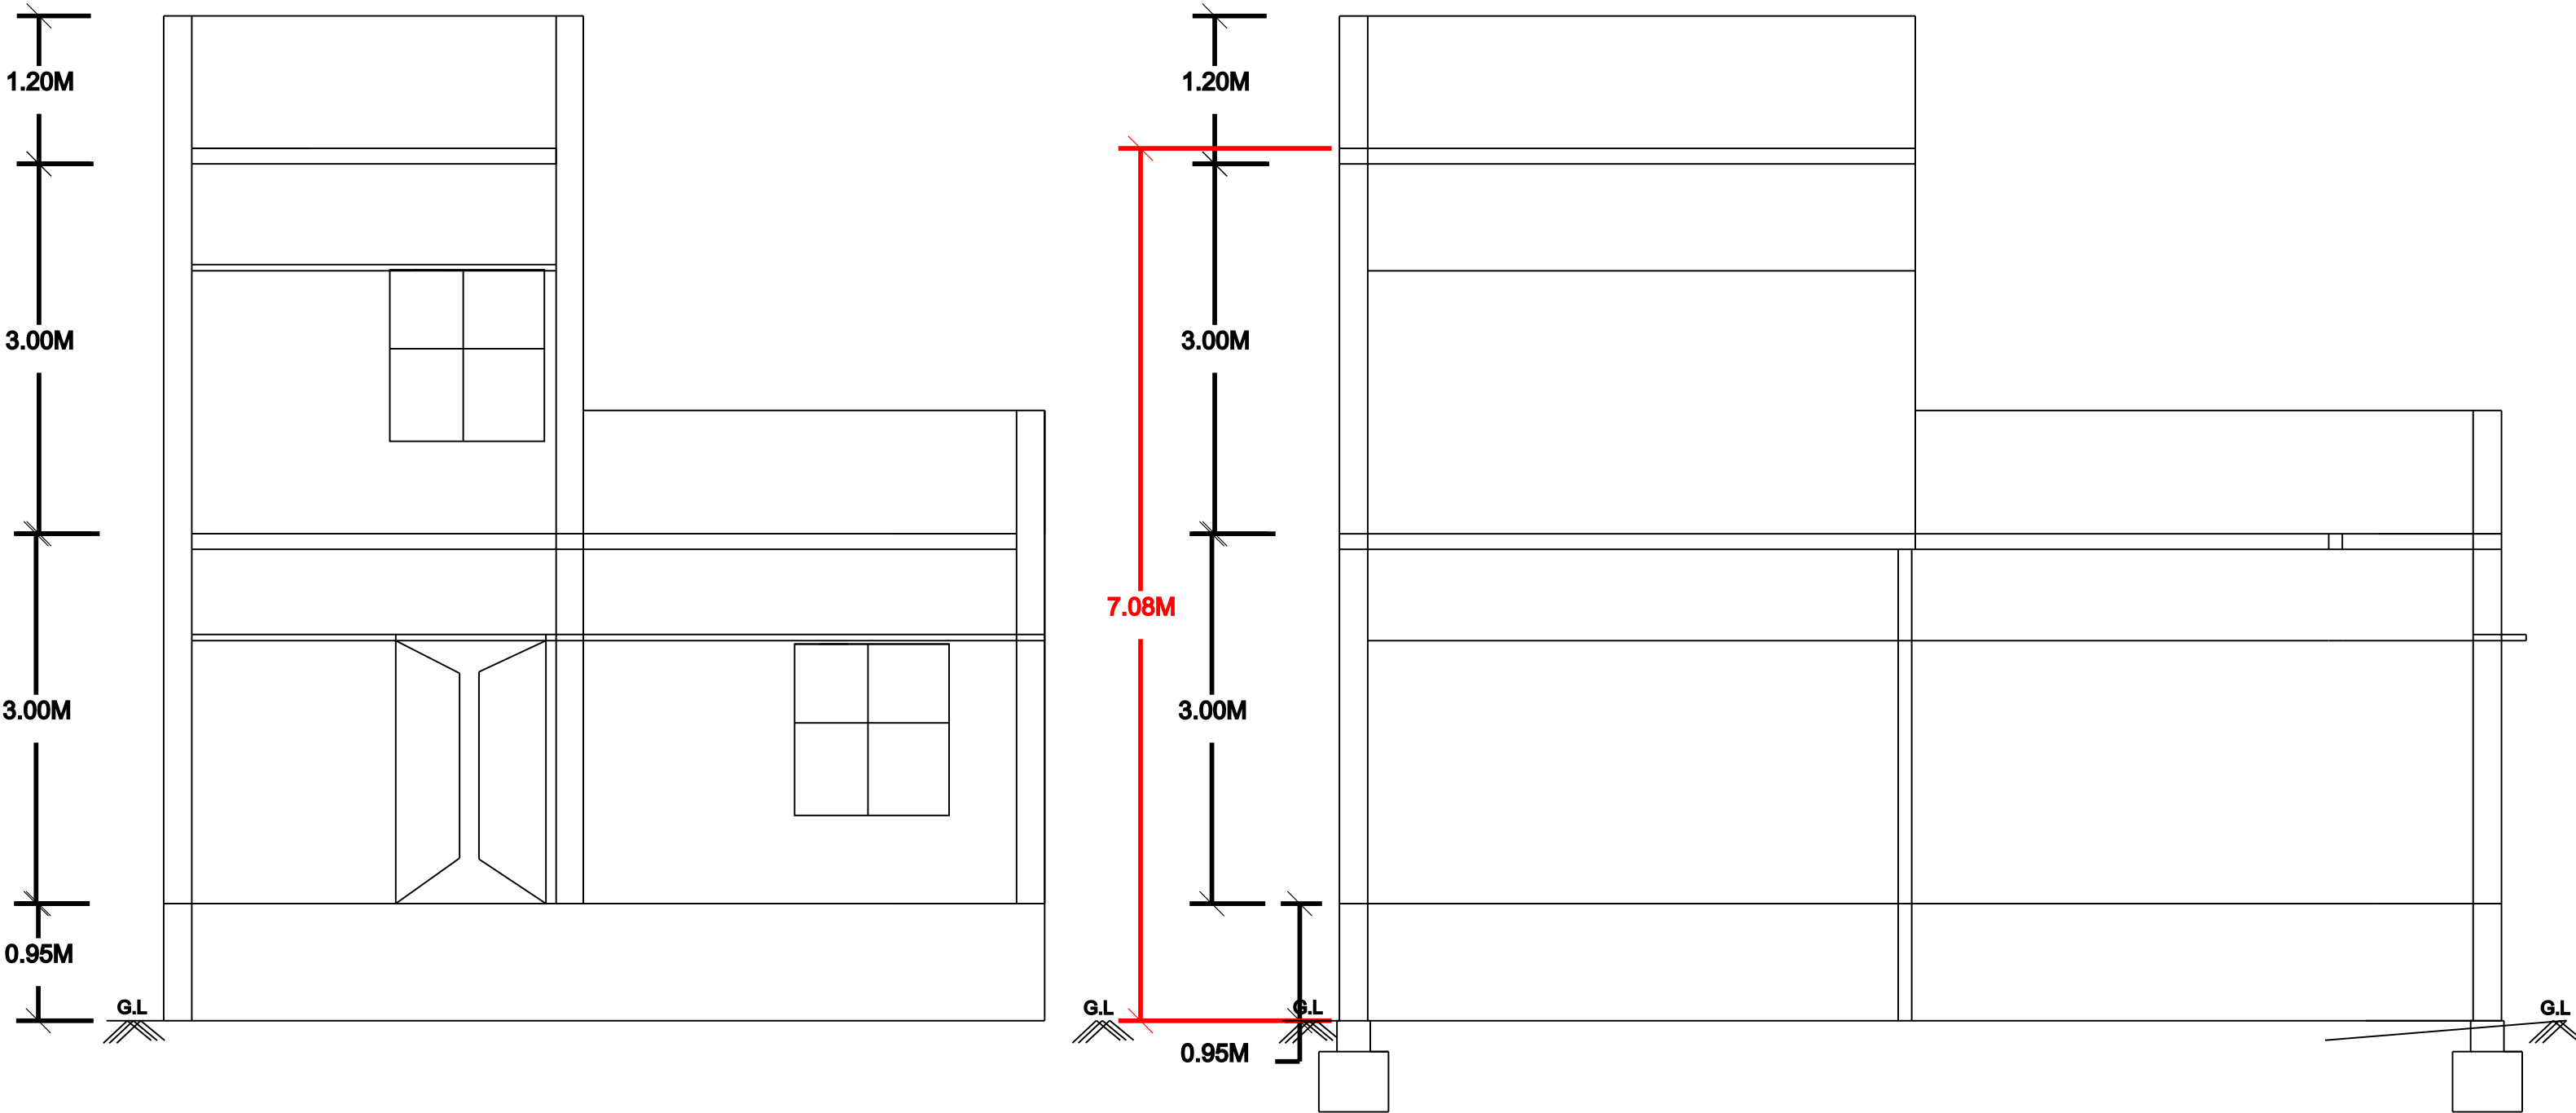


ELEVATION


SECTION ON -AA'

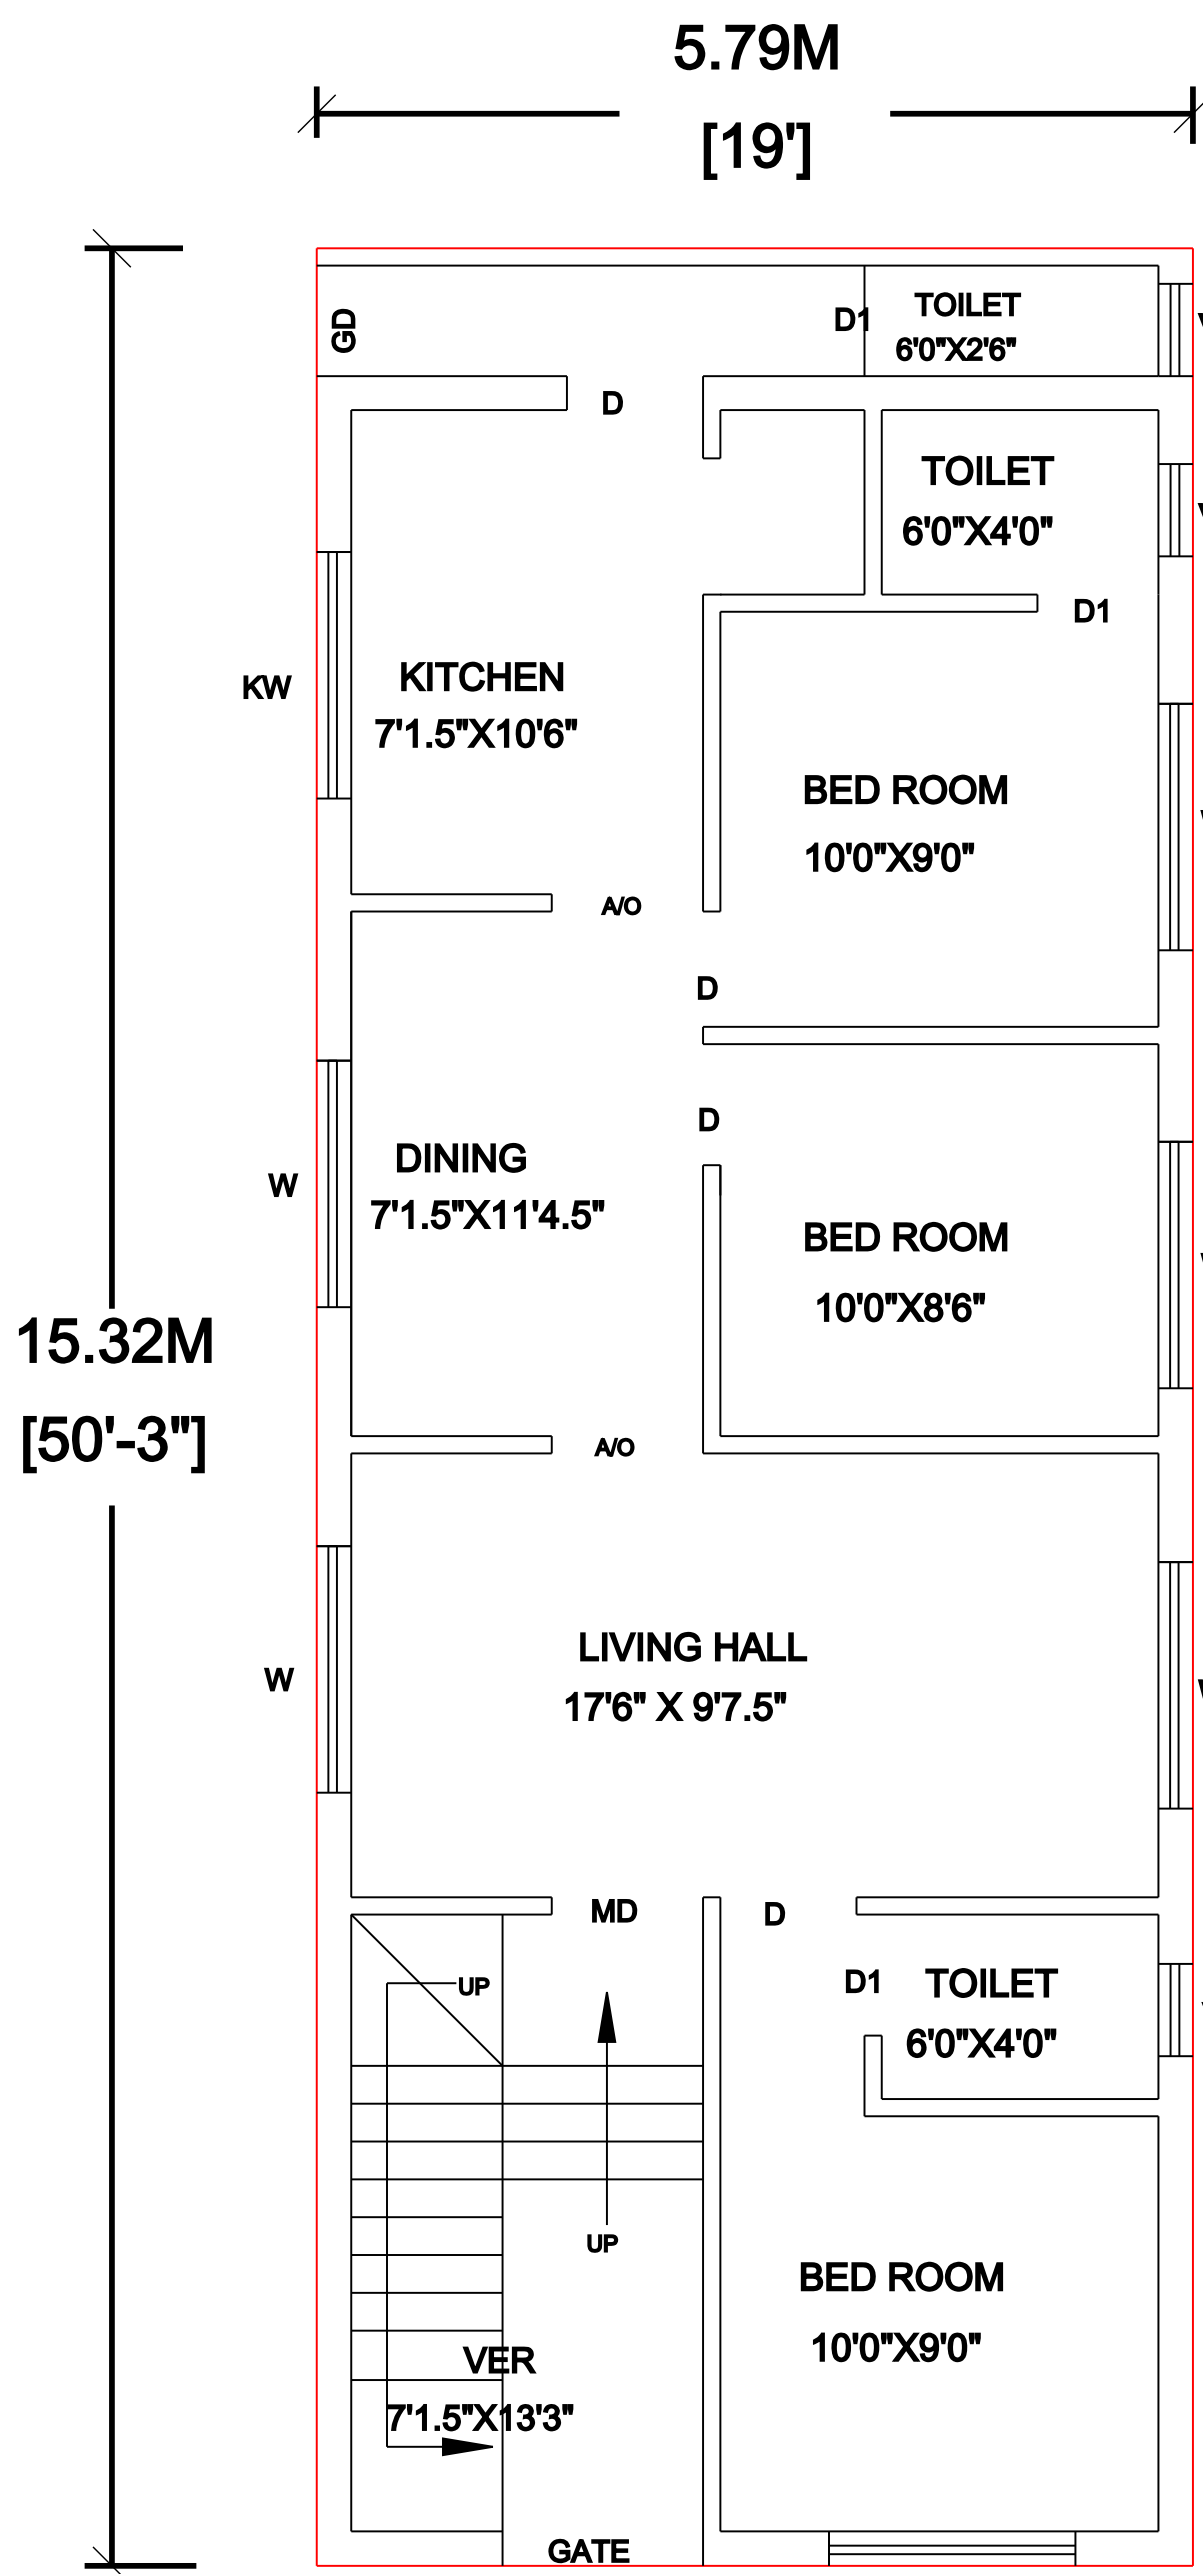


GROUND FLOOR PLAN

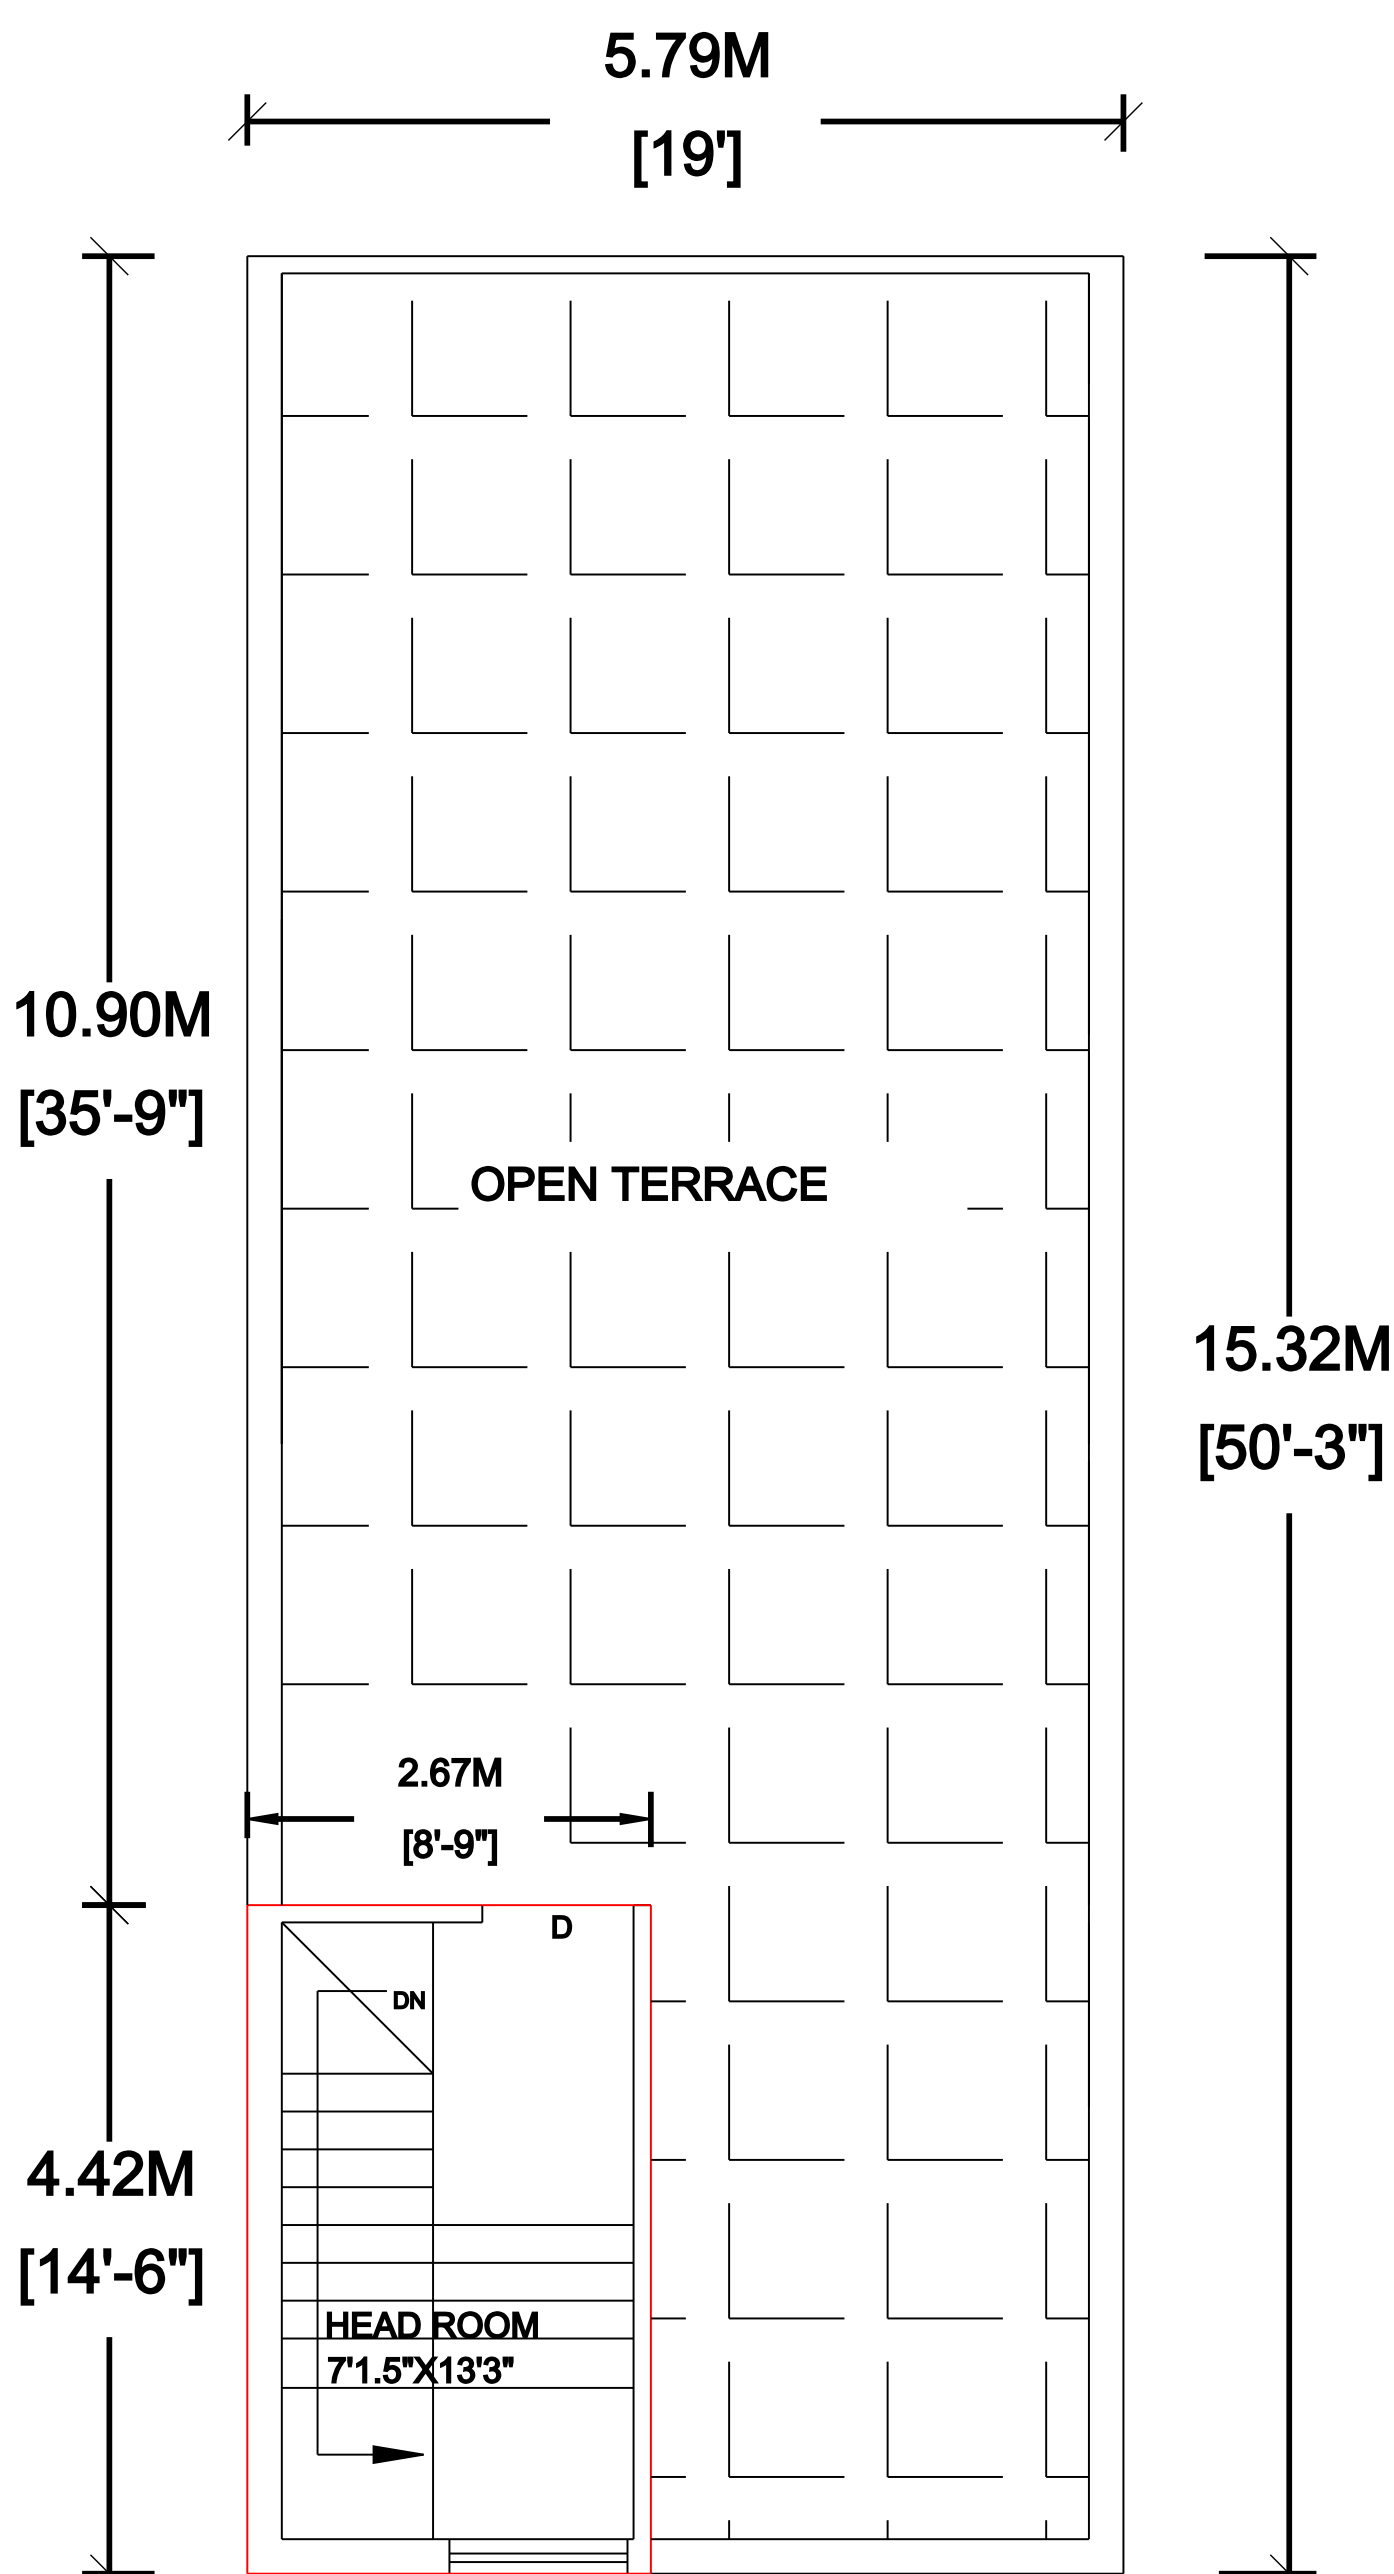


FIRST FLOOR & TERRACE PLAN

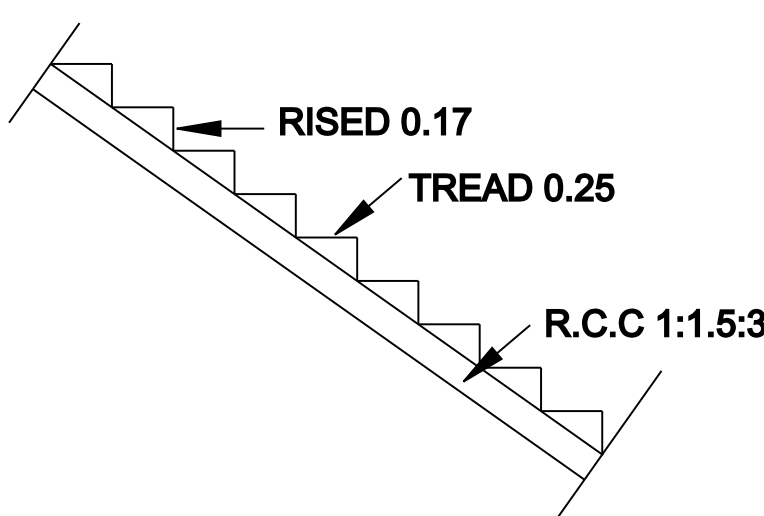

STAIRCASE DETAILS

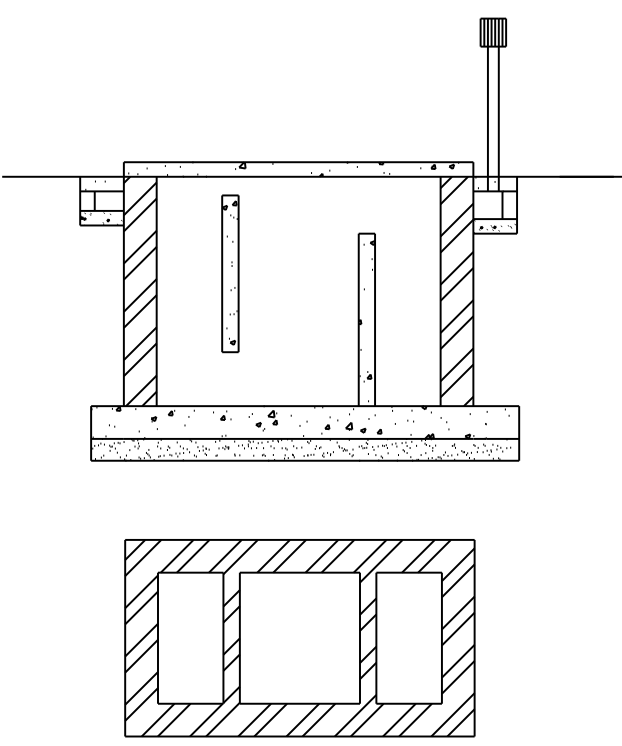



SEPTIC TANK DETAILS

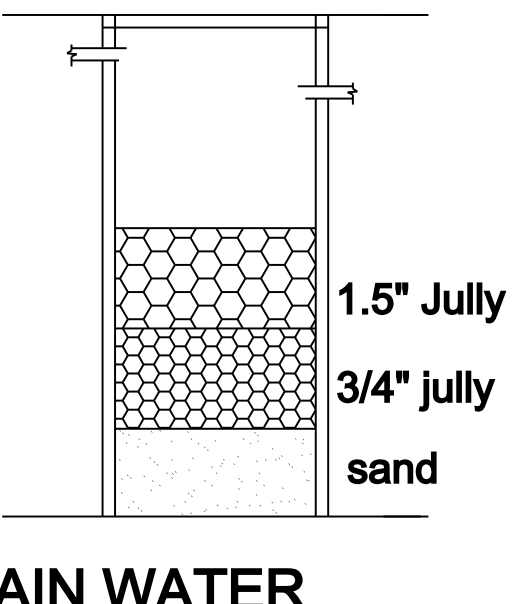


RAIN WATER
HARVESTING TANK

SITE PLAN

(NOT TO SCALE)

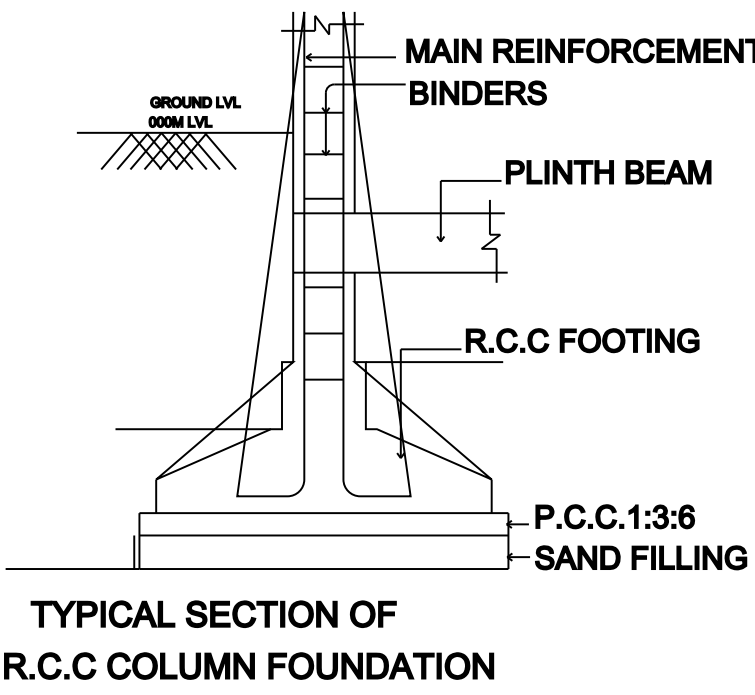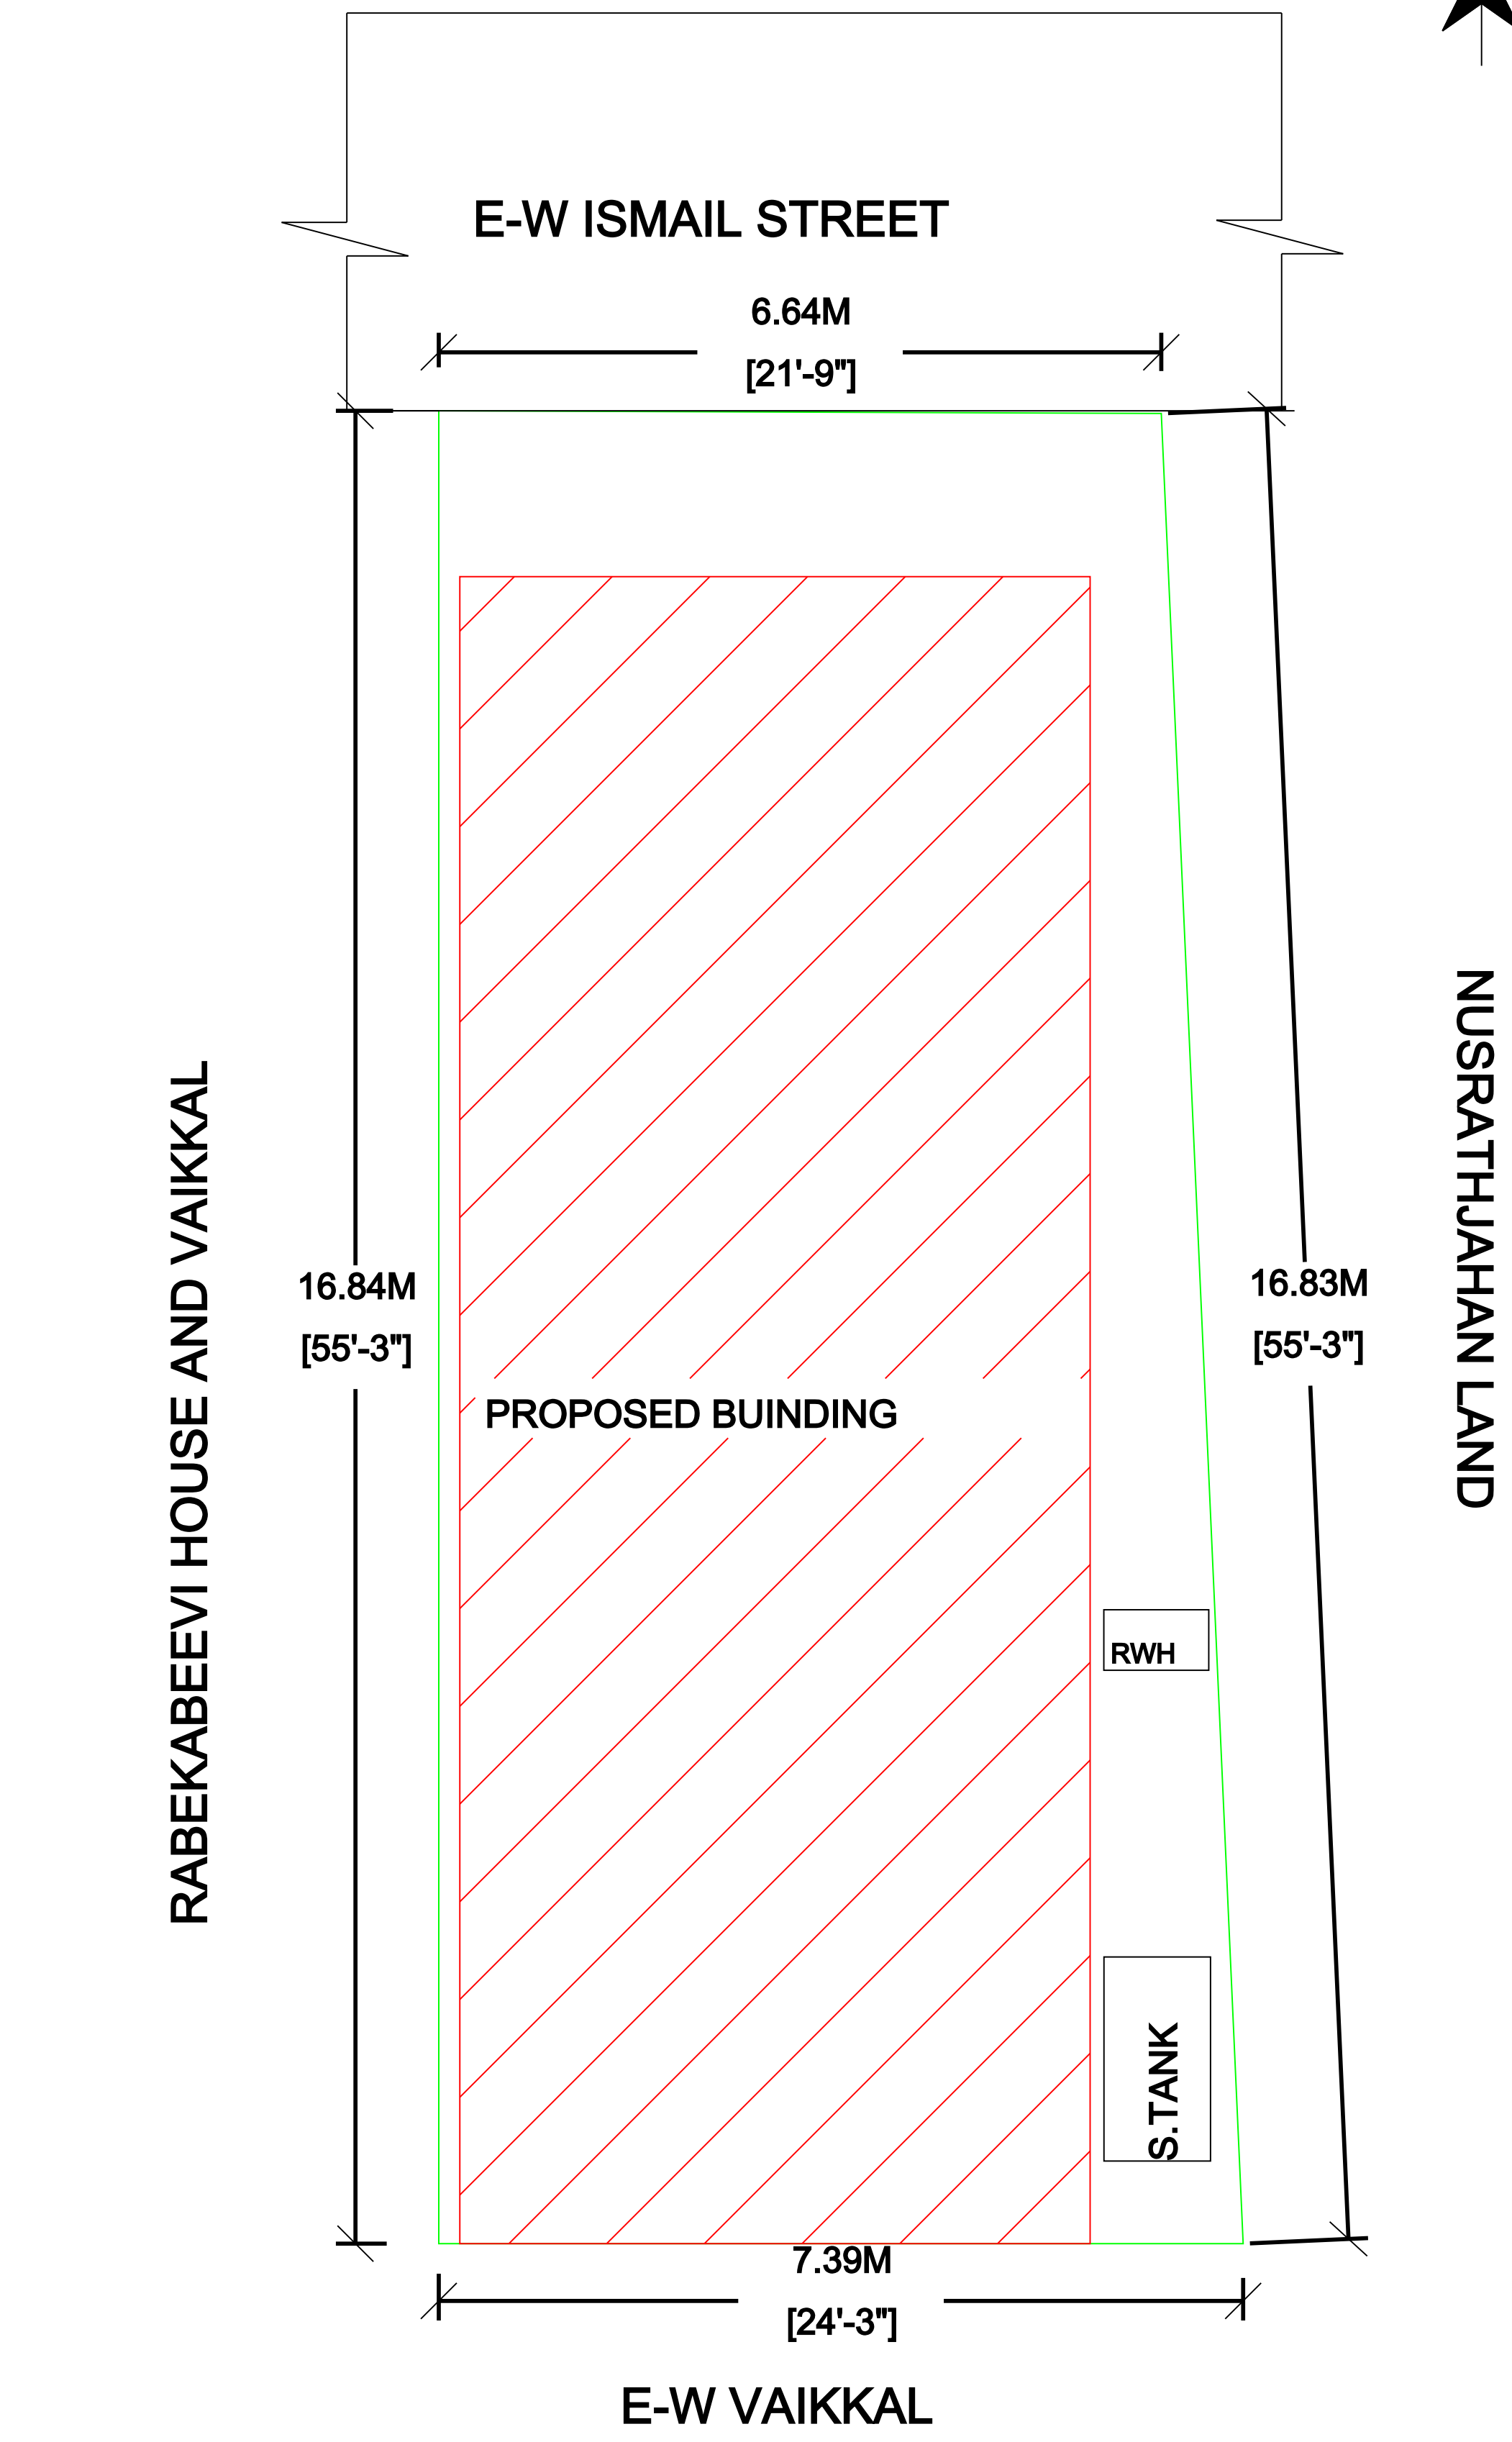

TYPICAL SECTION OF
R.C.C COLUMN FOUNDATION

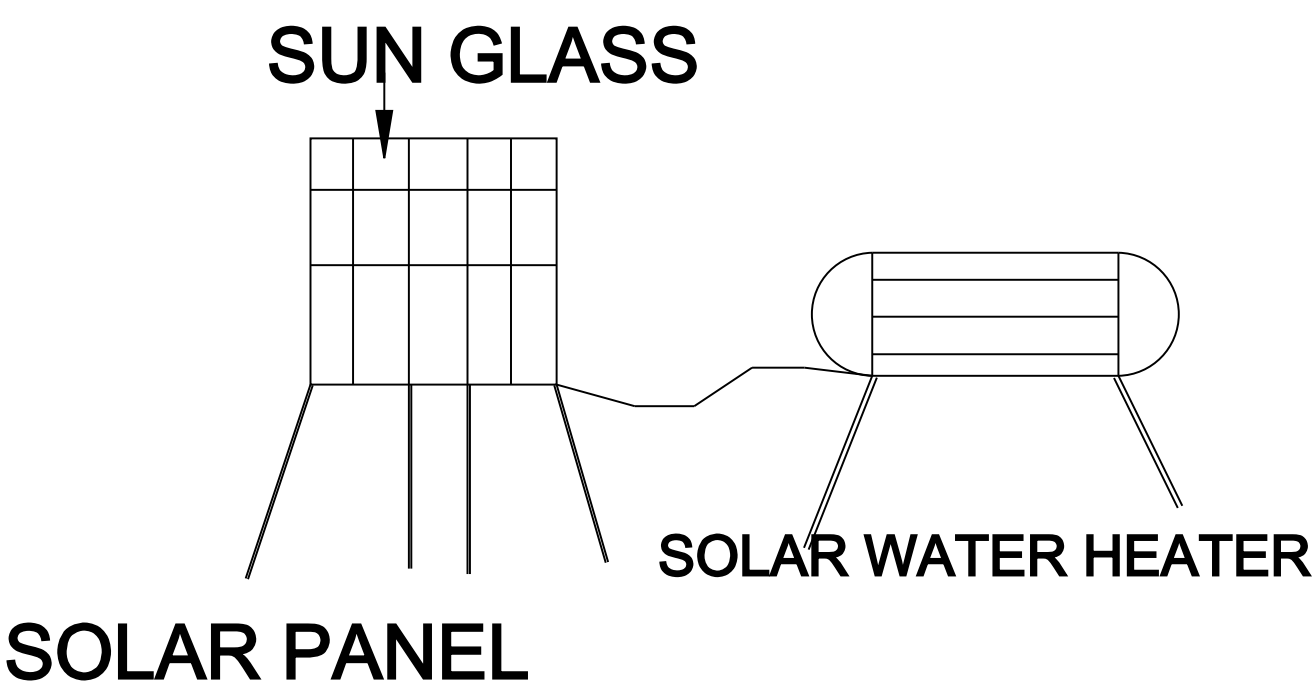

SOLAR PANEL

SOLAR WATER HEATER

AREA STATEMENT

DESCRIPTION	SQ.FT	SQ.M
SITE EXTENT	1270.75	118.05
PRO.GROUND FLOOR	954.76	88.70
PRO.FIRST FLOOR	126.90	11.79
PRO.SECOND FLOOR	-----	-----
OPEN SPACE	315.99	29.35

TOTAL FSI AREA : 100.49 SQ.M

SCHEDULE OF JOINERIES

TYPE	DESCRIPTION	SIZE
MD	MAIN DOOR	1.00X2.13
D1	DOOR	0.91X2.13
D2	DOOR	0.76X2.13
W	WINDOW	1.52X1.52
KW	KITCHEN WINDOW	1.52X0.91
V	VENTILATOR	0.91X0.61

APPLICANT / OWNER SIGNATURE

Mrs. HITHAYATHU NISHA

REGISTERED ENGINEER

[Signature]

Er.U.KANNAN, B.E (Civil),
REGISTERED ENGINEER G-III
LICENCED BUILDING SURVEYOR, ILAYANGUDI,
ILAYANGUDI, SIVAGANGAI DIST - 630 702.
PHONE: 8825590826

ER. U.KANNAN, B.E (CIVIL),
REGISTERED ENGINEER G-III ,
LICENCED BUILDING SURVEYER- ILAYANGUDI ,
ILAYANGUDI , SIVAGANGAI DIST-630702.
PHONE : 8825590826.