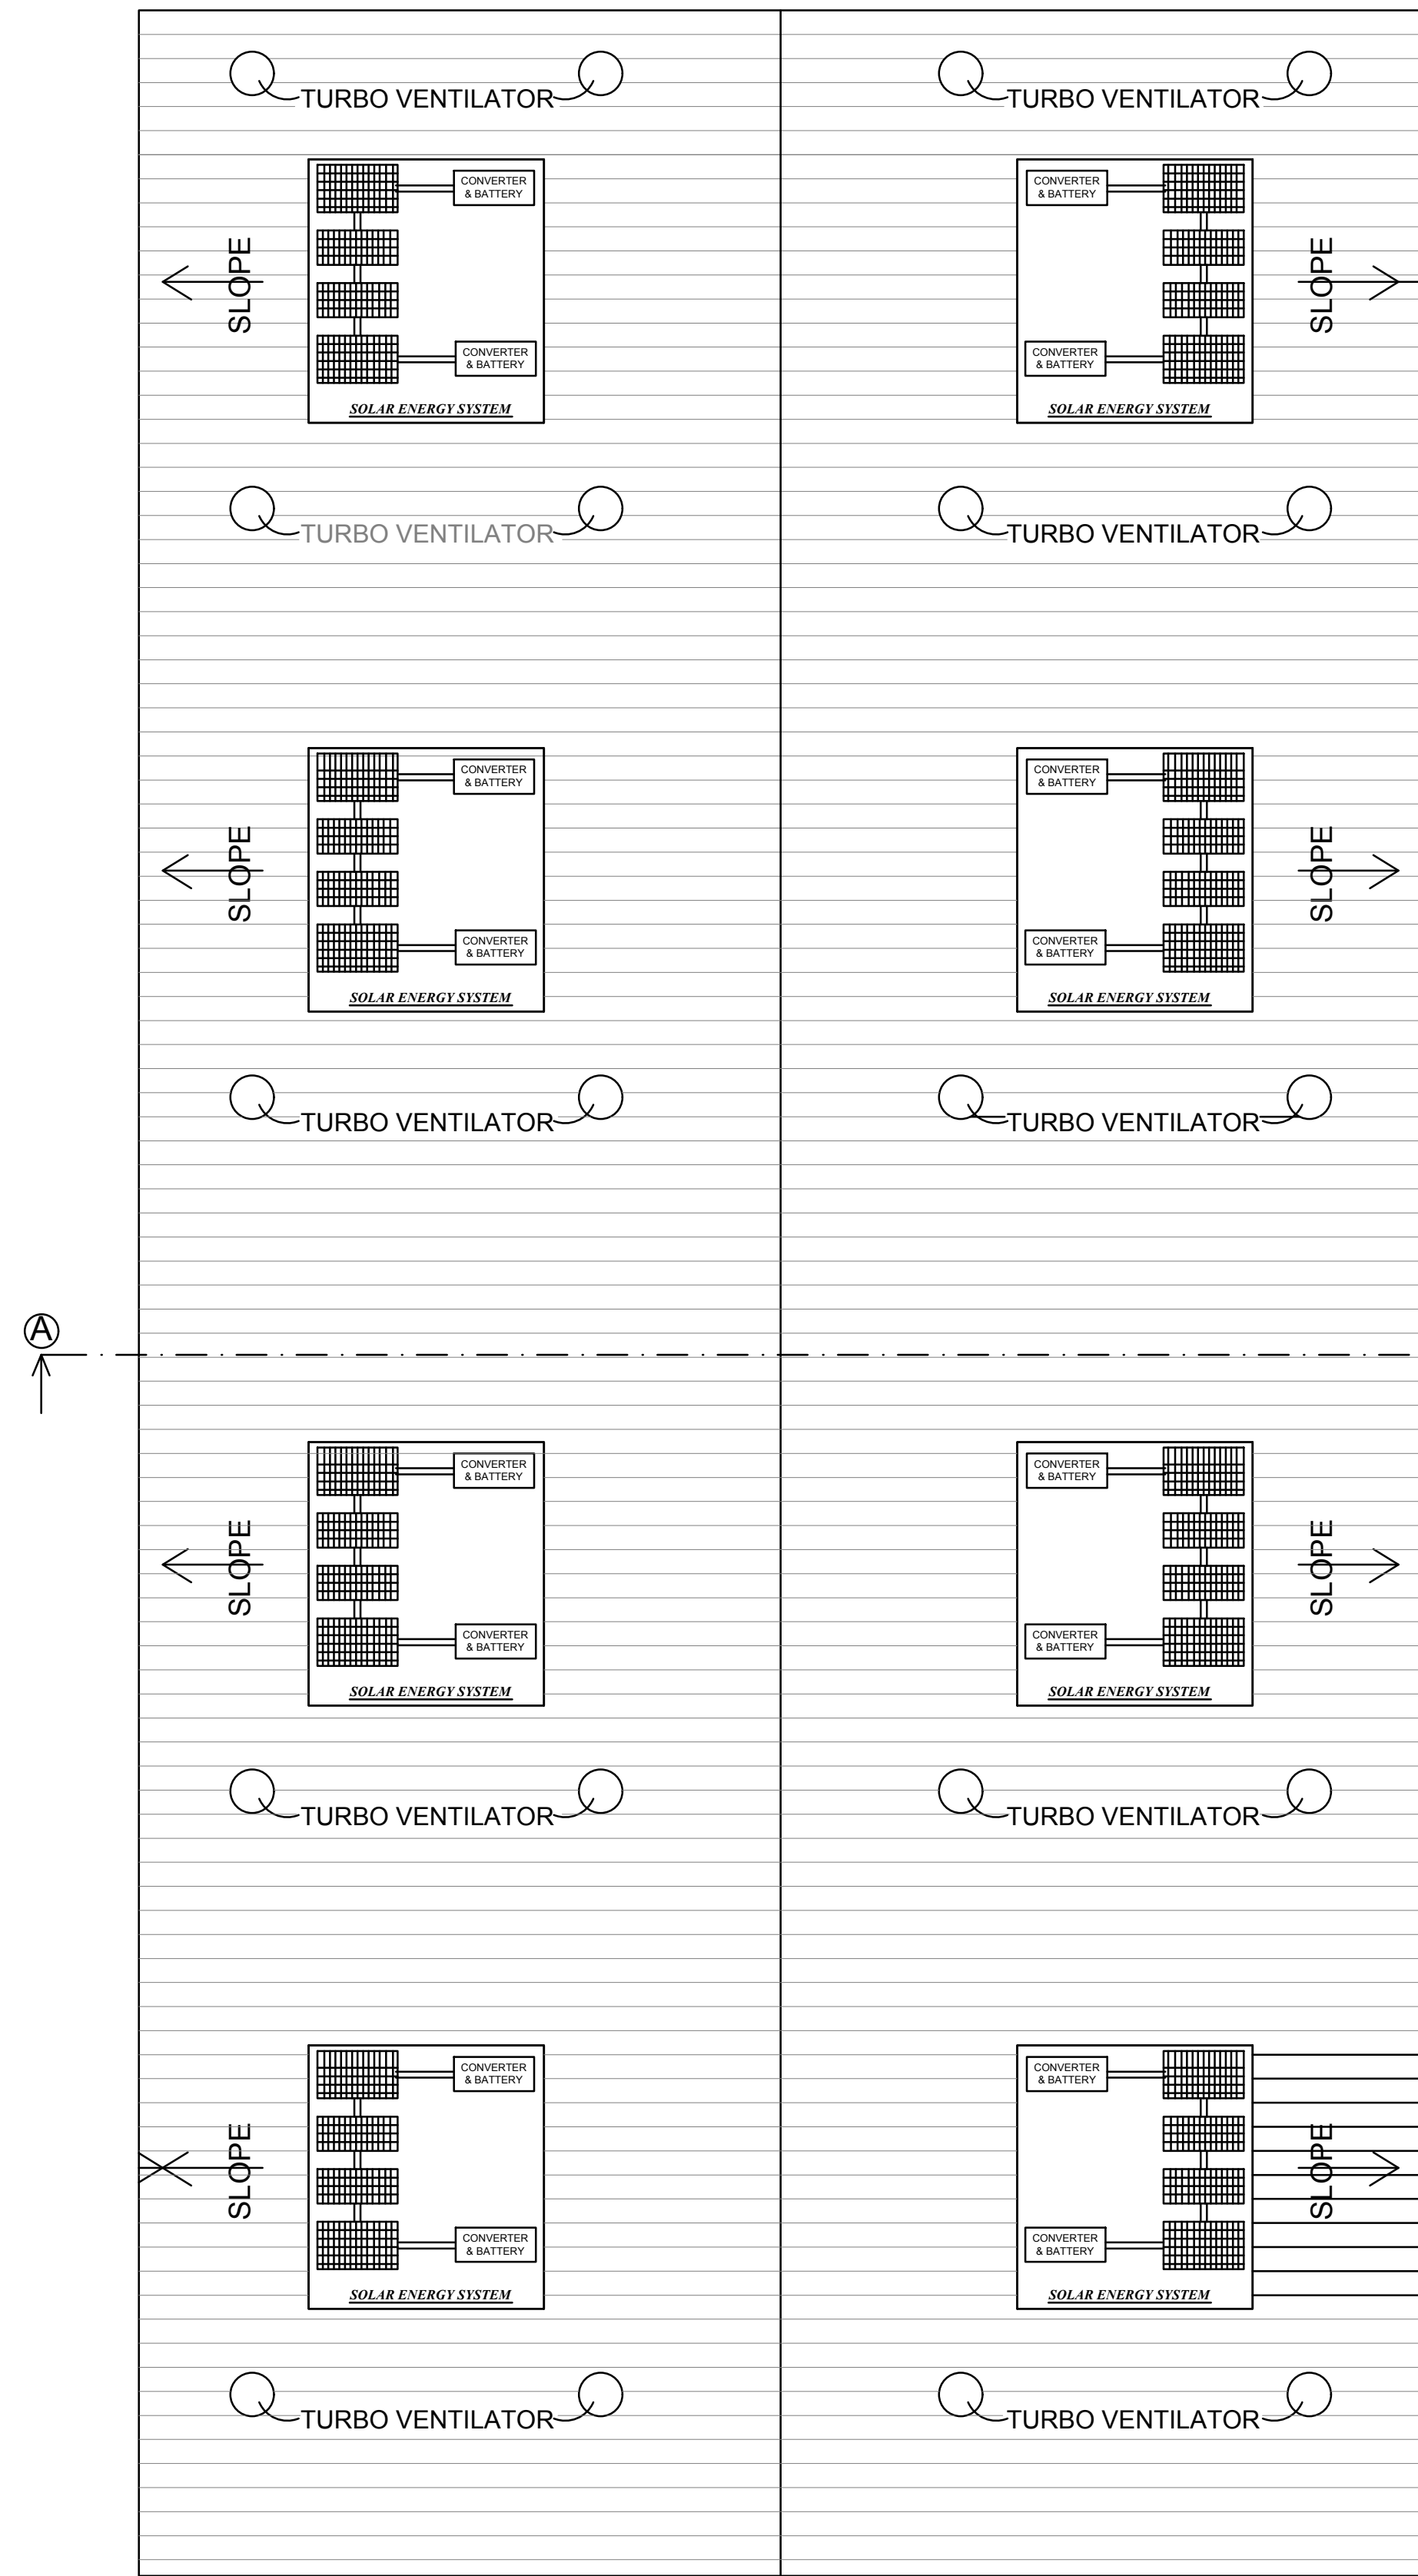
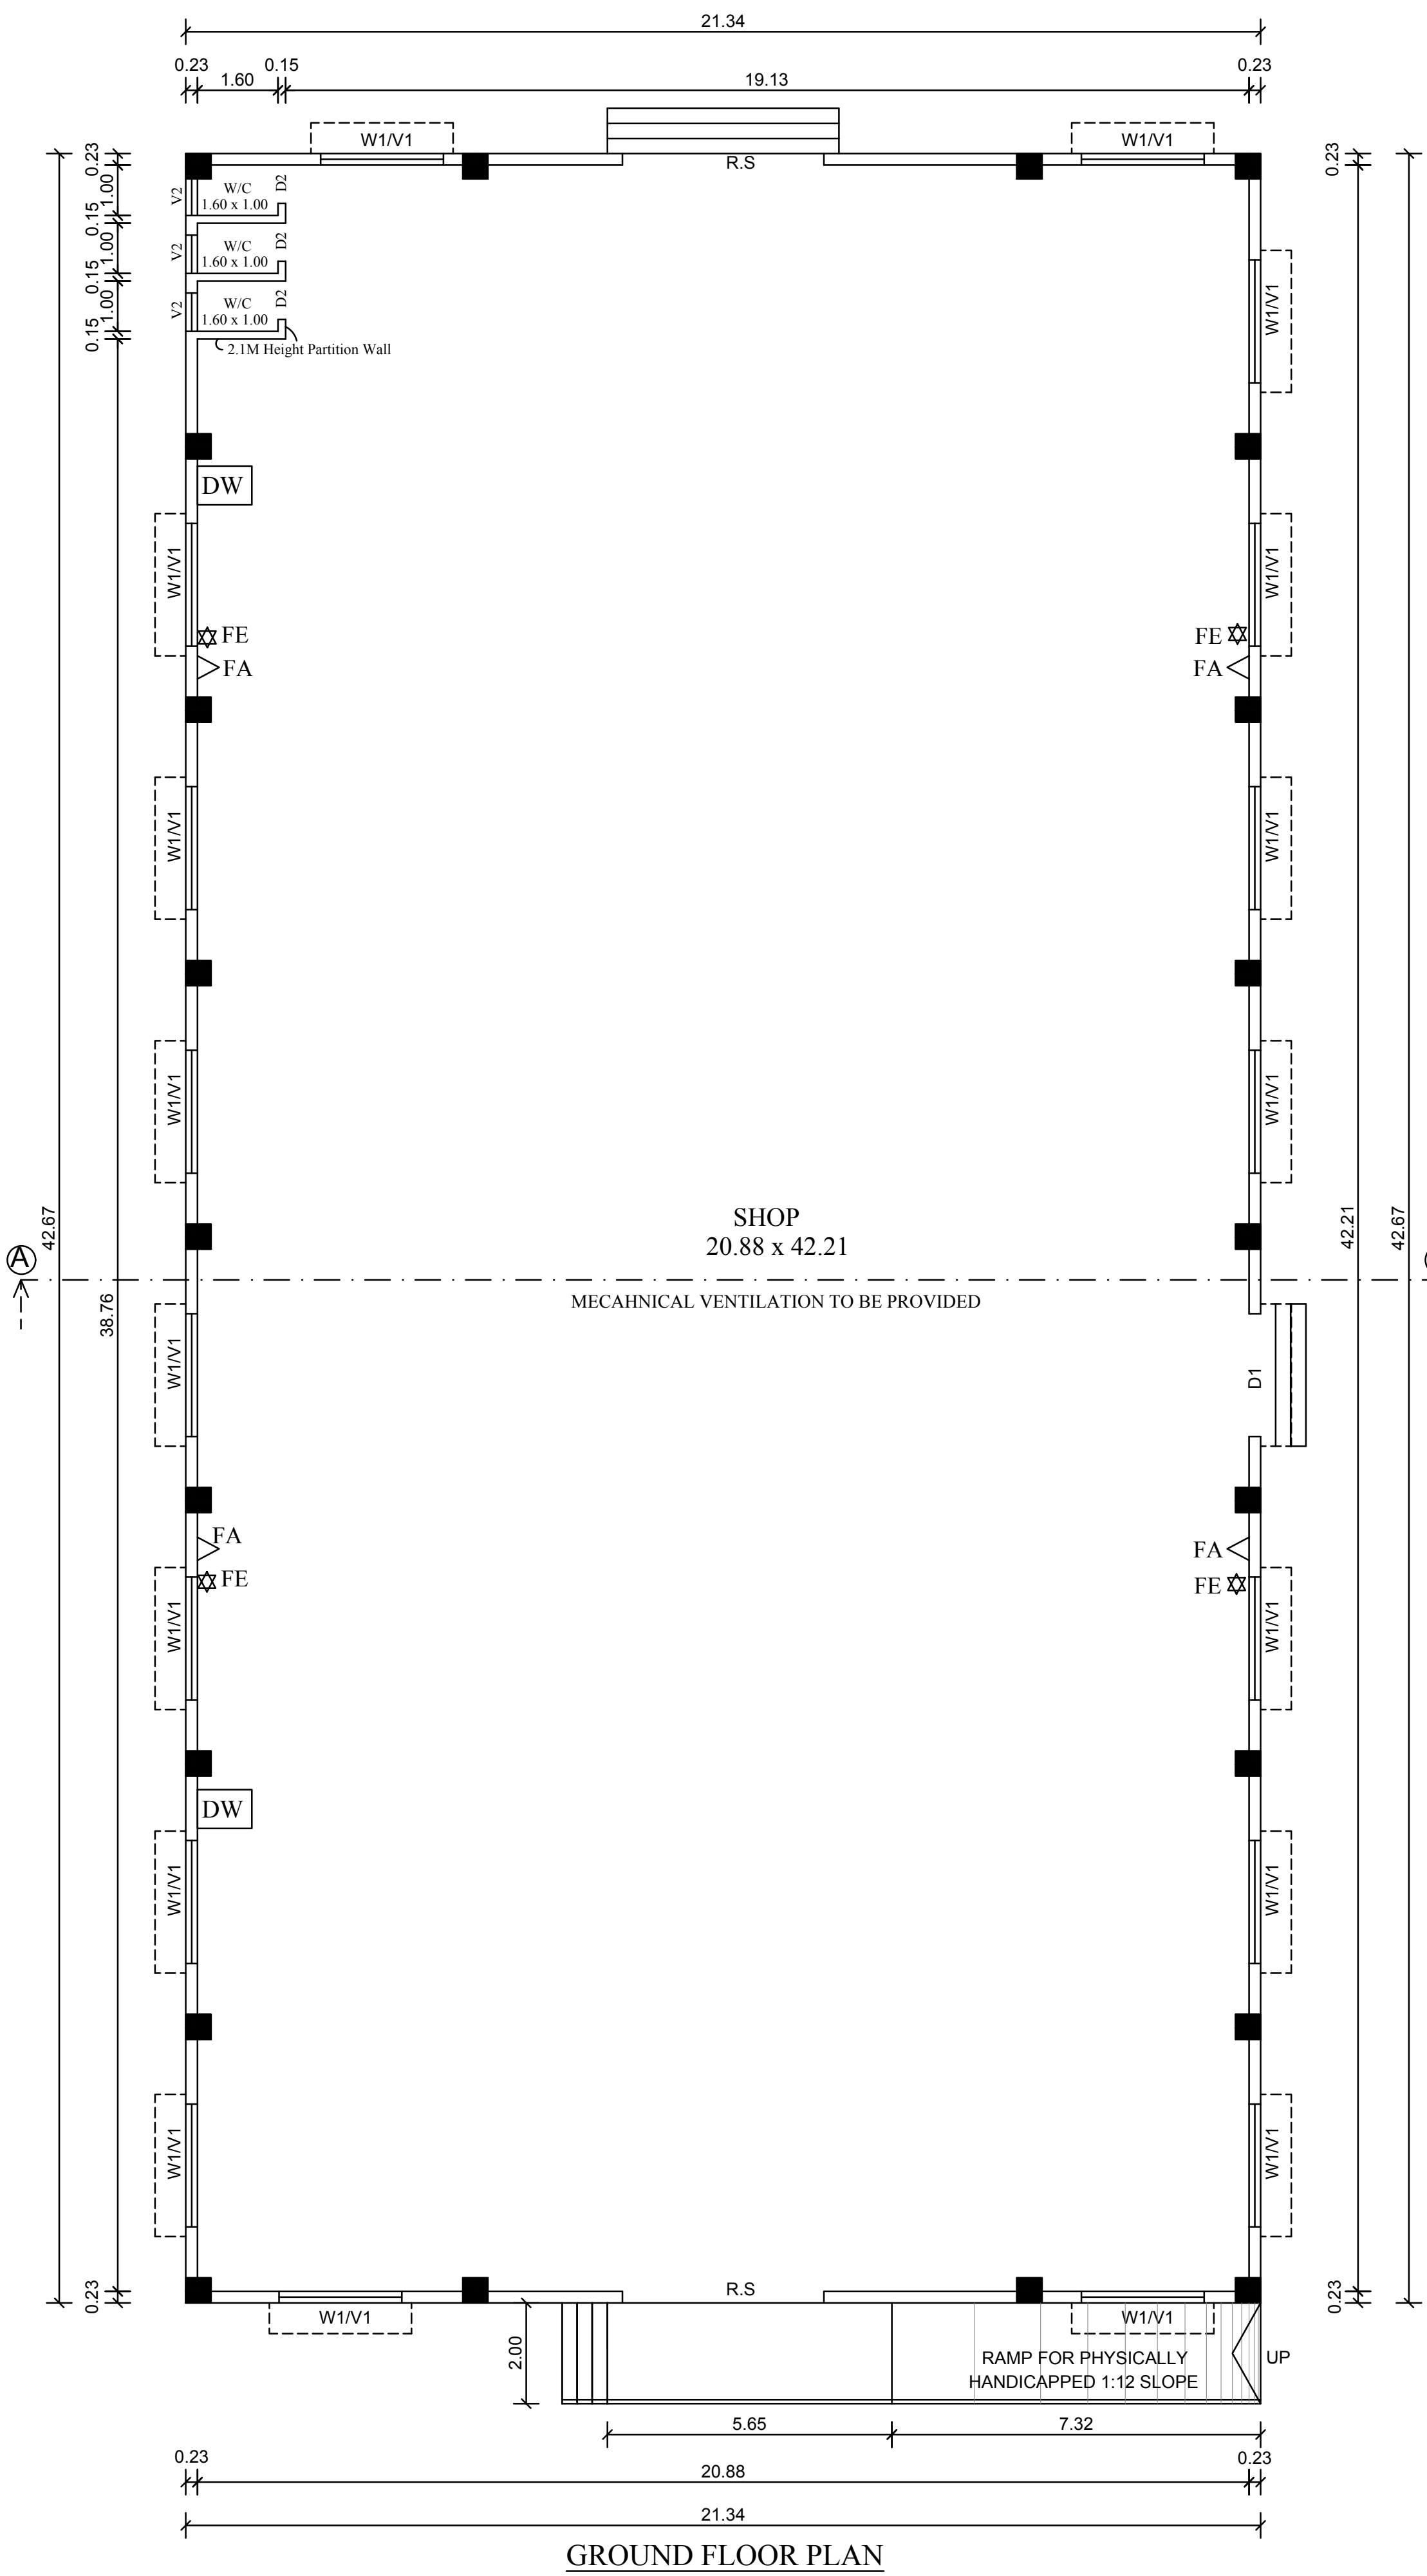
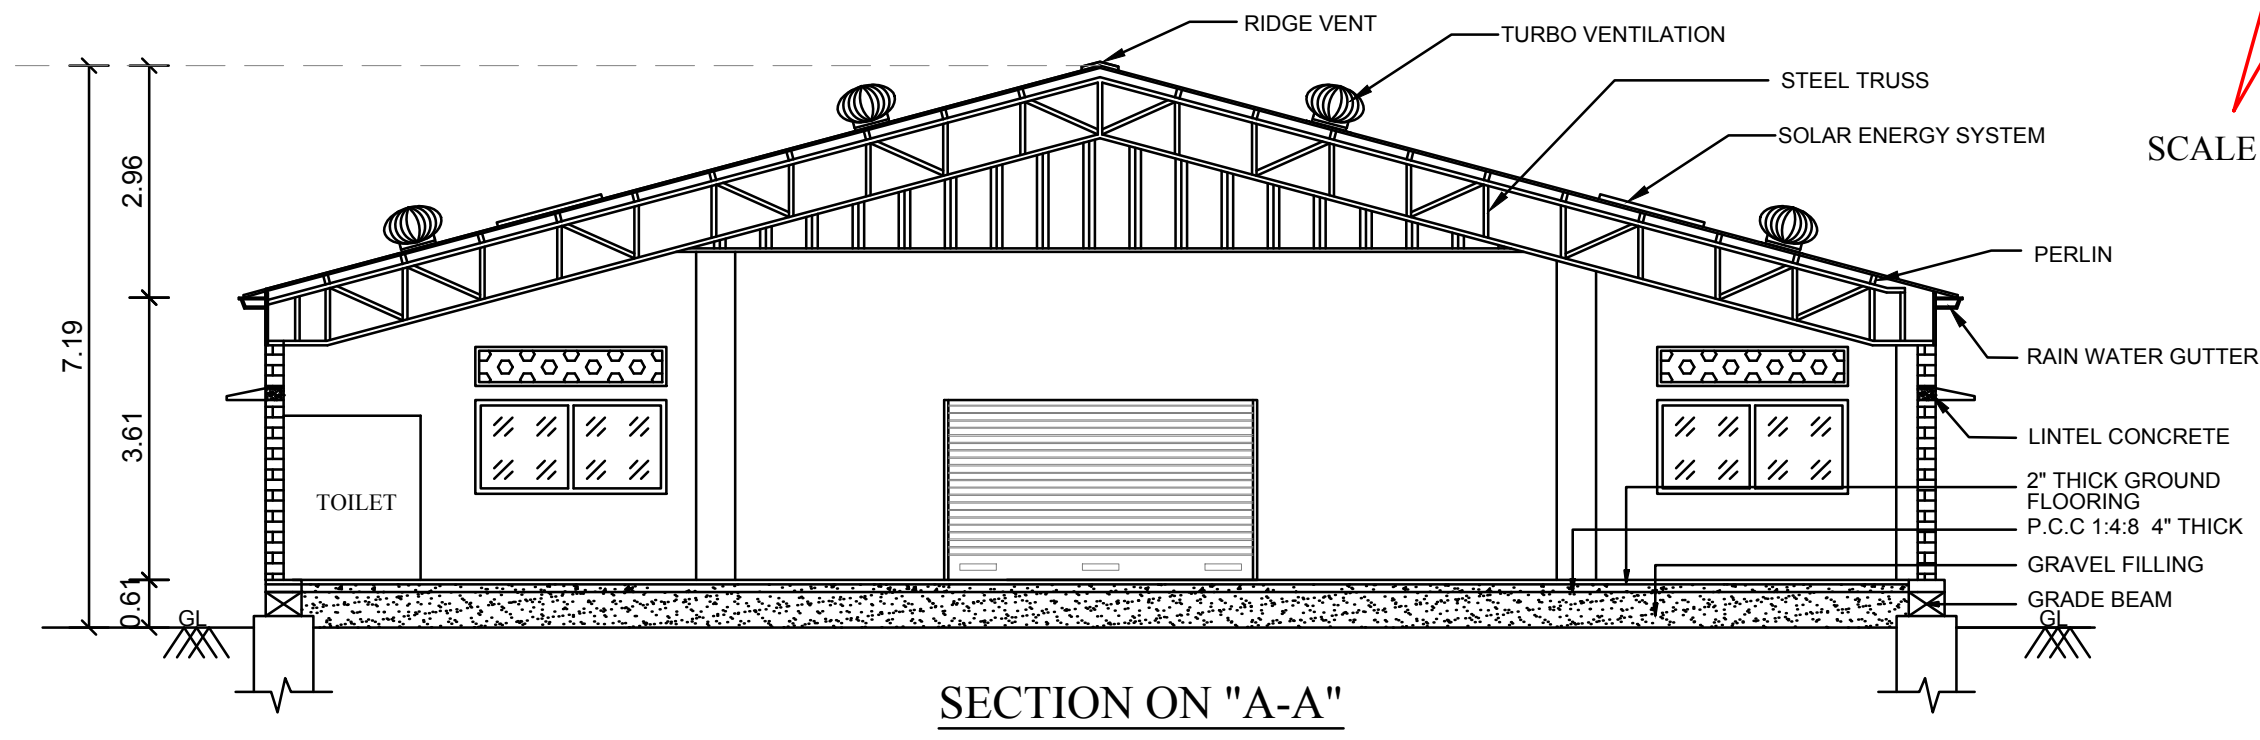
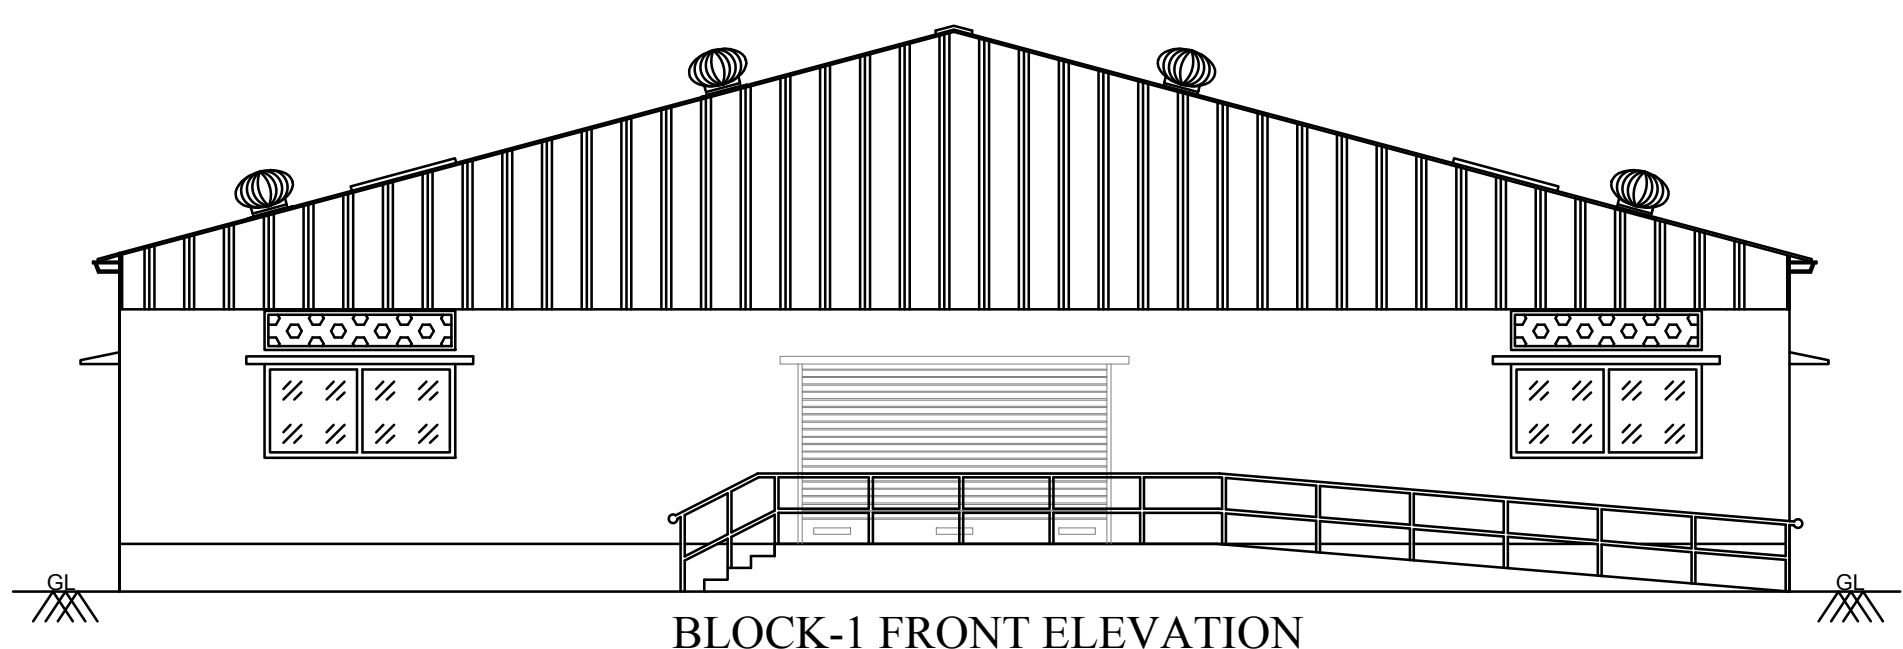


PLAN SHOWING THE PROPOSED CONSTRUCTION OF COMMERCIAL BUILDING (SHOP) IN WARD-F, BLOCK-7, T.S.NO.11/4,5D,6C2 (OLD S.NO: 10/1 Pt. 11/10, 12 Pt. OF ALLINAGARAM VILLAGE) THENI - ALLINAGARAM MUNICIPALITY, THENI TALUK, THENI DISTRICT.

SPECIFICATION:

FOUNDATION : COLUMN FOOTING
BRICK WORK : C.M 1:6 FOR SUPER STRUCTURE
PLASTERING : C.M 1:5 FOR WALLS & 1:3 FOR CEILING
CEMENT PAINT : 2 COATS FOR WALLS & 1 EXTRA COAT FOR CEILING
R.C.C : 1:2:4 FOR SLABS & LINTELS
WOOD WORK : ALL WOOD WORKS IN BEST QUALITY TIMBER

NOTE

- FIRE EXTINGUISHER WILL BE PROVIDED.
- FIRE ALARM TO BE PROVIDED.
- DRINKING WATER TO BE PROVIDED.
- RAIN WATER HARVESTING SYSTEM WILL BE PROVIDED.
- SOLAR ENERGY SYSTEM TO BE PROVIDED.
- WASTE WATER RECYCLED & USED FOR GARDEN PURPOSE.
- STRUCTURE IS DESIGNED SAFELY FOR EARTH QUAKE RESISTANCE

SITE AREA DETAILS

SITE AREA AS PER DOCUMENT = 2468.56 Sq.M
SITE AREA AS PER PATTA = 2613.00 Sq.M

BUILDING AREA STATEMENT

DESCRIPTION	FSI Sq.m	NON FSI Sq.m	TOTAL Sq.m
PROPOSED GROUND FLOOR	910.58	-	910.58
TOTAL AREA	910.58	-	910.58

JOINERY DETAILS (in m)

DESCRIPTION	SIZE (M X M)
RS	ROLLING SHUTTER 4.00 x 2.30
D1	DOOR 2.44 x 2.10
D2	DOOR 0.76 x 2.10
W1	WINDOW 2.44 x 1.20
V1	VENTILATOR 2.44 x 0.50
V2	VENTILATOR 0.76 x 0.76

F.S.I = $\frac{\text{TOTAL FLOOR AREA}}{\text{SITE AREA}} = \frac{910.58}{2468.56} = 0.368 < 2.0$

PARKING CALCULATION

S.NO.	DESCRIPTION	REQUIRED	PROVIDED
1	CAR PARKING	19	20
2	TWO WHEELER	19	20

LEGENDS :

- Site Boundary
- Pro. Building
- Exg. Road
- Drive Way

