
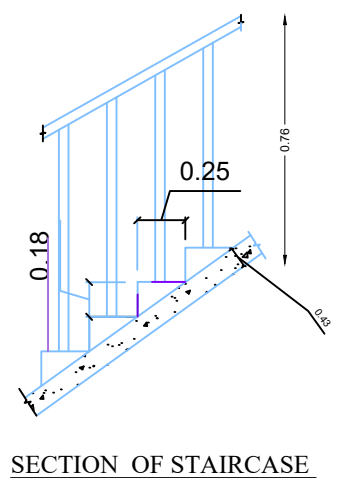
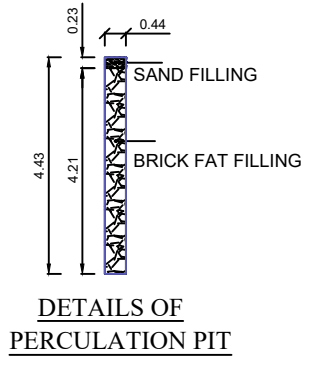
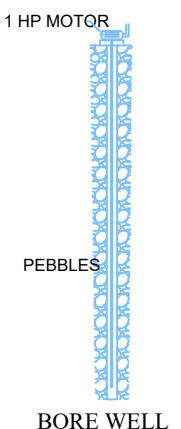
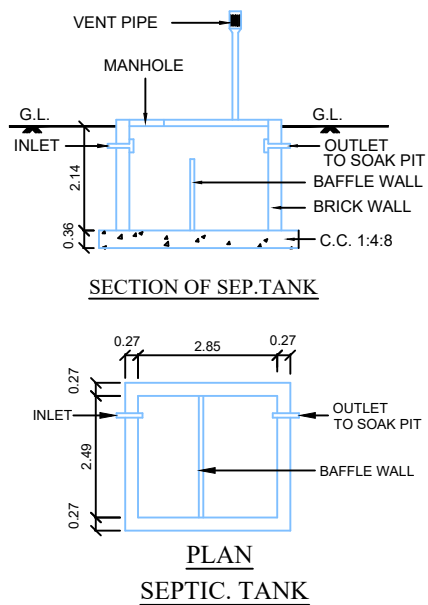
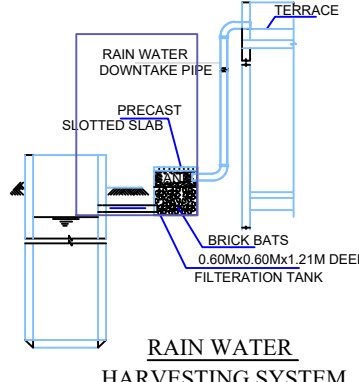
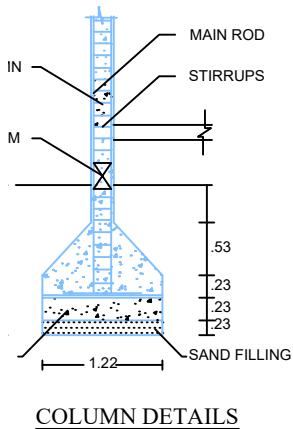
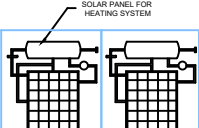
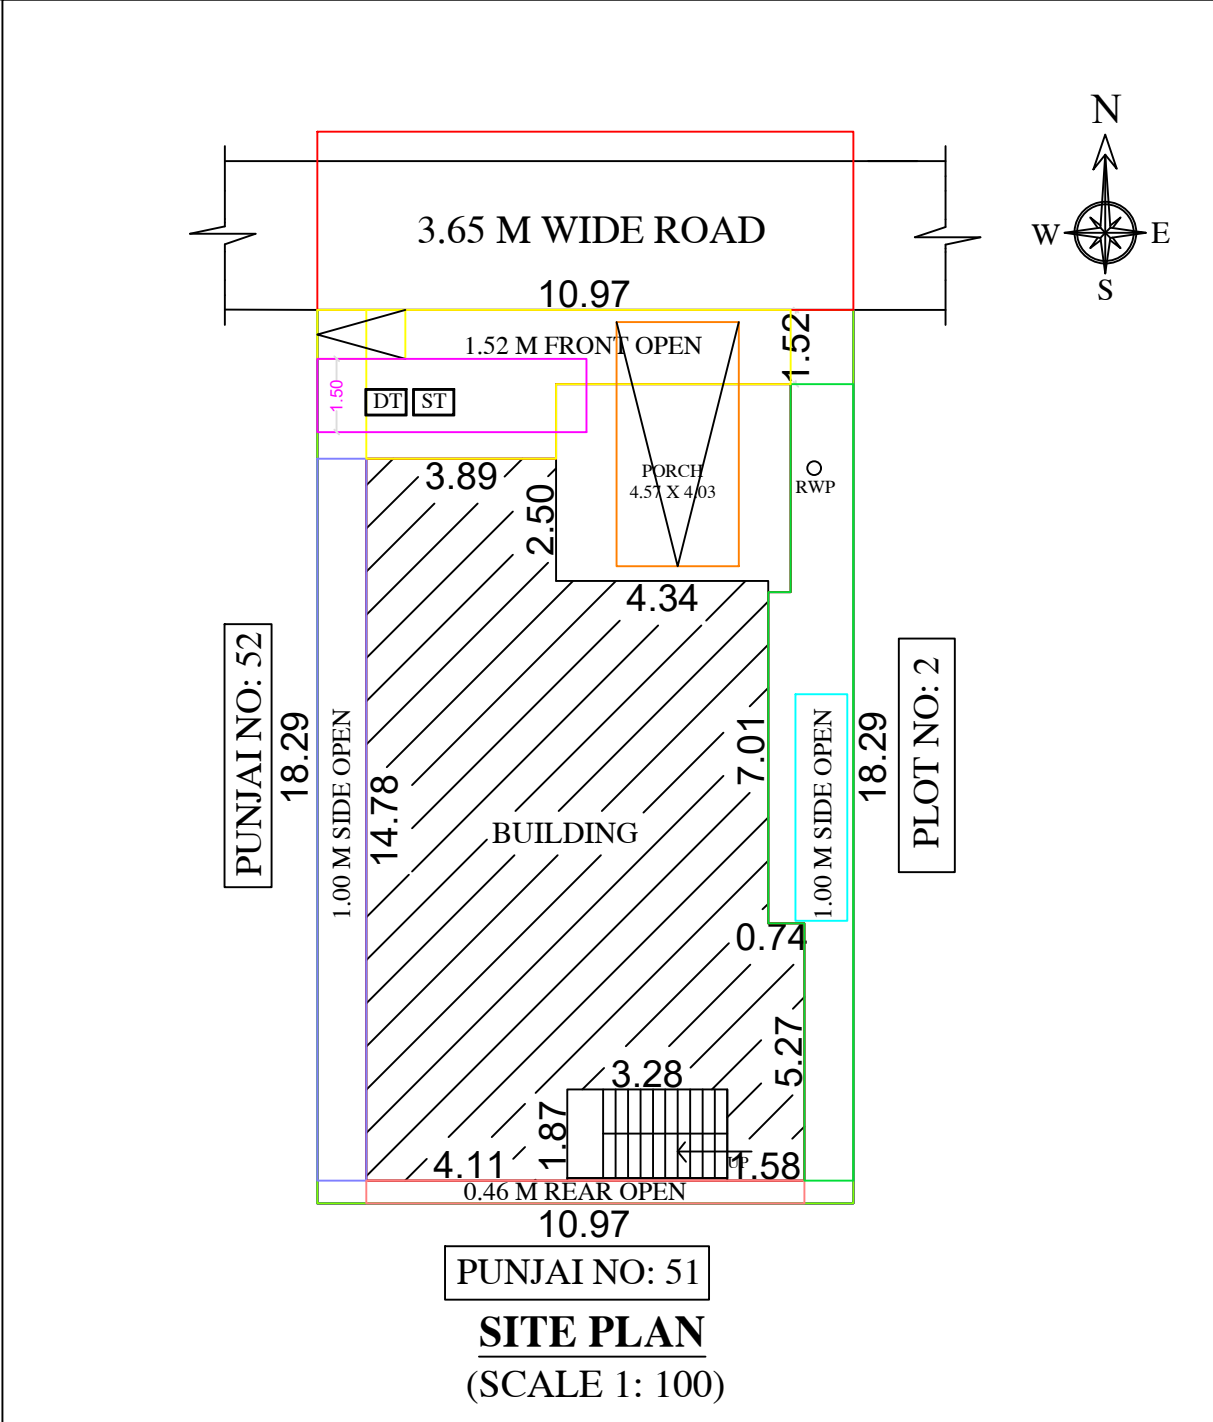
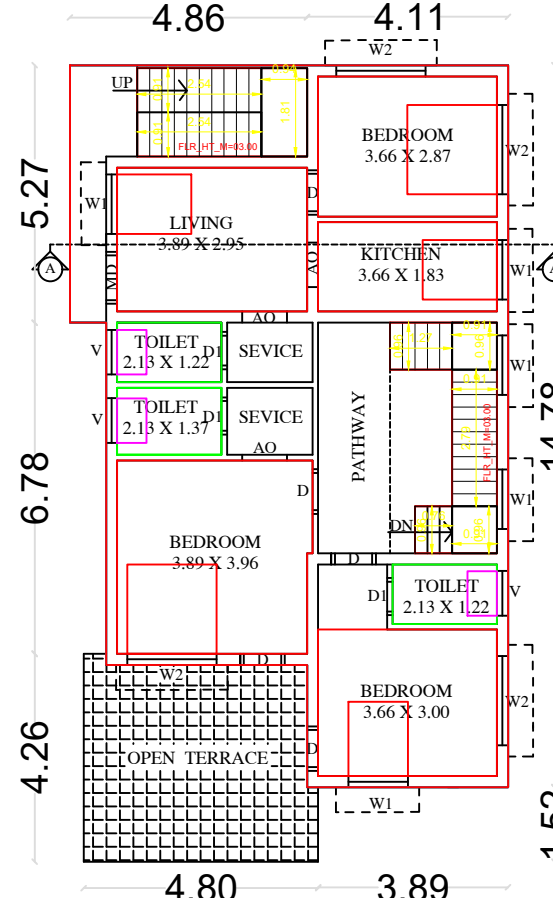
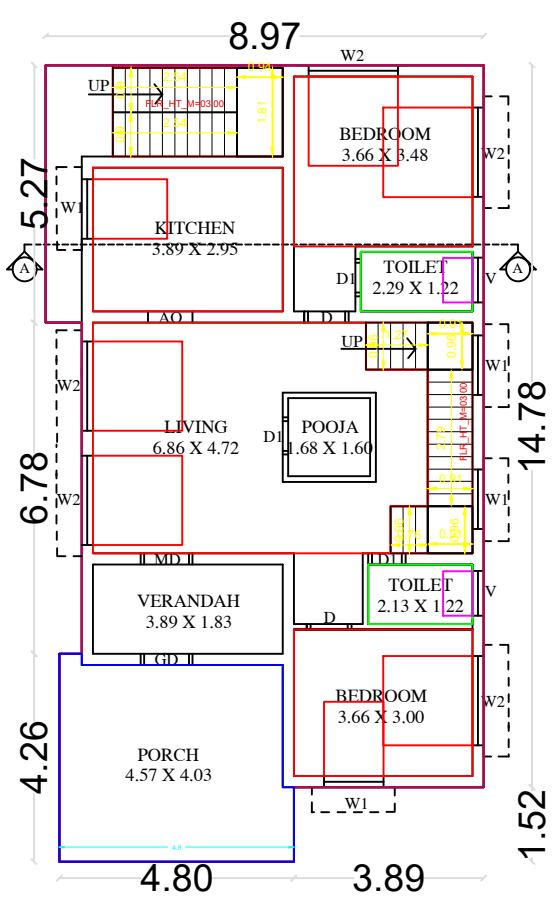
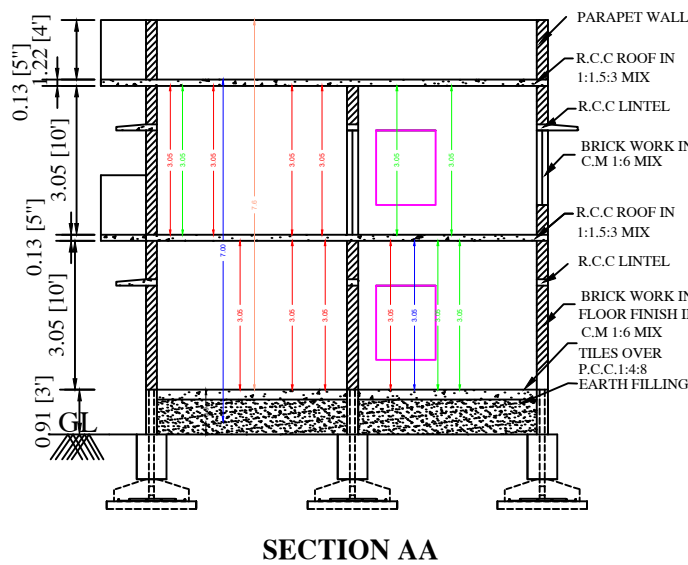


PLAN SHOWING THE PROPOSED CONSTRUCTION OF R.C.C. ROOF GROUND AND FIRST FLOOR RESIDENTIAL BUILDING AT OLD SY.NO:685/11, RE-SY.NO: 685/11B1, NEW SY.NO: 685/11B1B, PATTA NO: 299, PLOT NO: 1, IN KOTTAIYUR VILLAGE, KOTTAIYUR TOWN PANCHAYAT, SAKKOTTAI UNION, KARAIKUDI TALUK, SIVAGANGAI DISTRICT.

APPLICANT :- Mrs. K. SHANTHI W/o Mr. KRISHNAN

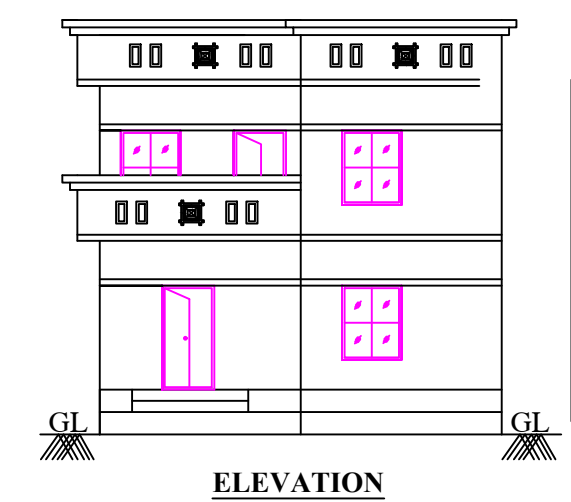

DETAILS OF JOINERIES			
MD - DOOR	1.52 X 2.13	W - WINDOW	1.22 X 1.06
D - DOOR	0.91 X 2.13	W1 - WINDOW	1.22 X 1.52
D1 - DOOR1	0.76 X 2.13	W2 - WINDOW	1.83 X 1.83
O - OPEN	0.91 X 2.13		
V - VENTILATOR	0.91 X 0.61		

AREA DETAILS	SQ.M	SQ.FEET
AS PER DOCUMENT	200.67	2160.00
AS PER PATTA	200.67	2160.00
AS AT SITE	200.67	2160.00
PLINTH AREA		
PRO. GROUND FLOOR AREA	134.12	1443.66
PRO. FIRST FLOOR AREA	115.25	1240.54
AREA OF OPEN SPACE	66.55	716.34
PARKING	REQUIRED	PROVIDED
CARS SPACE	1	1
TWO WHEELER SPACE	1	1
FSI	1.24	
PLOT COVERAGE	66.84%	

APPLICANT:-

K. SHANTHI

REGISTERED ENGINEER:

Er. S. SENTHILKUMAR, B.E.,
Licenced Building Surveyor
Consulting Engineer & Contractor
PEACEFUL CONSTRUCTION
No.28, Kalanivasal Road
KARAIKUDI - 630 002
Cell : 98425 31669, 90252 67159