
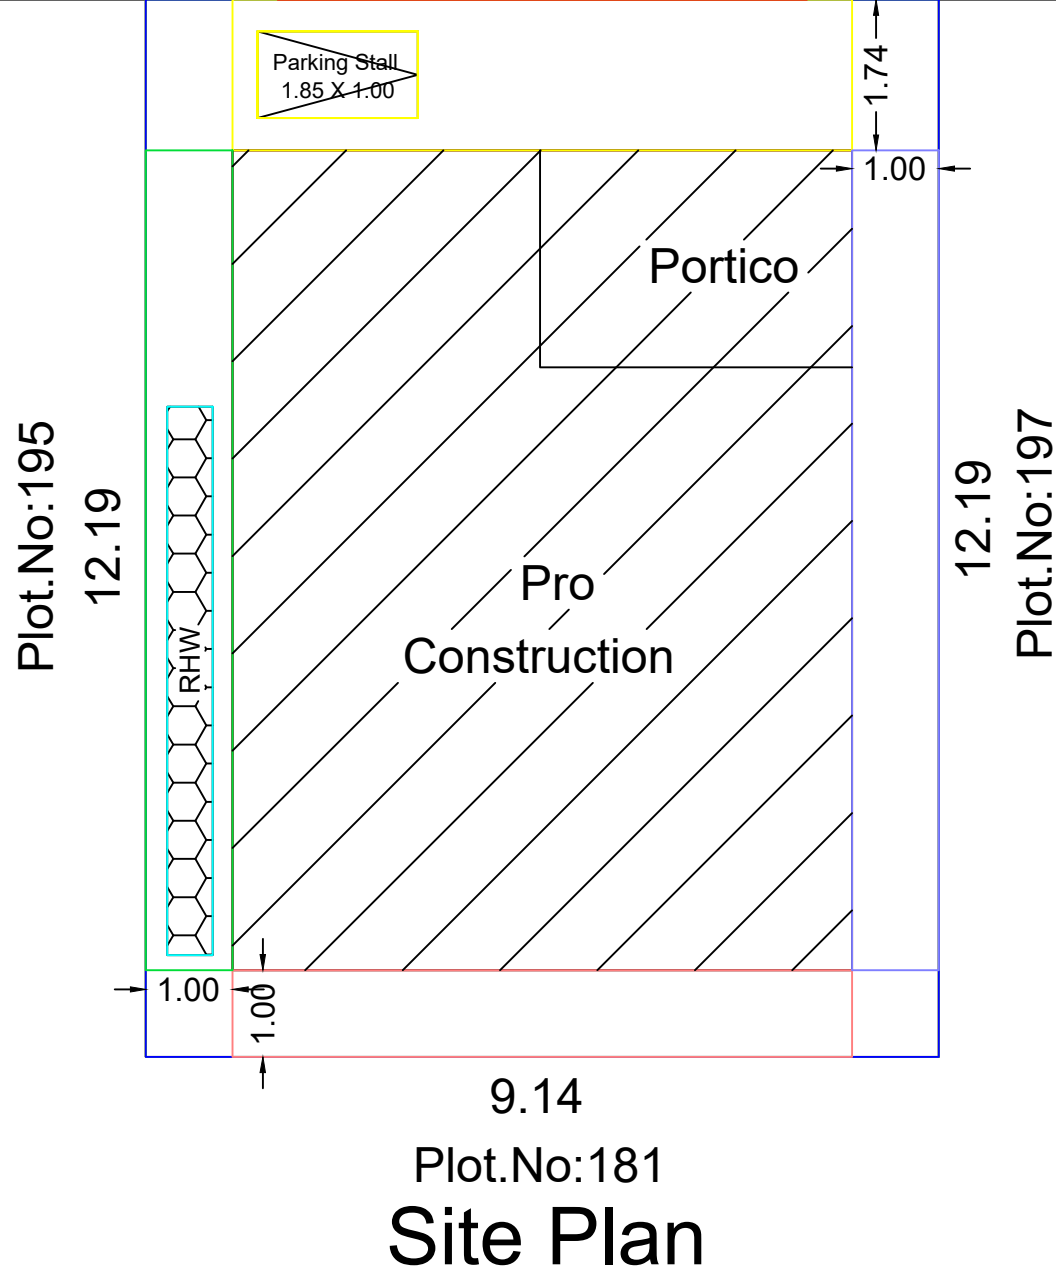
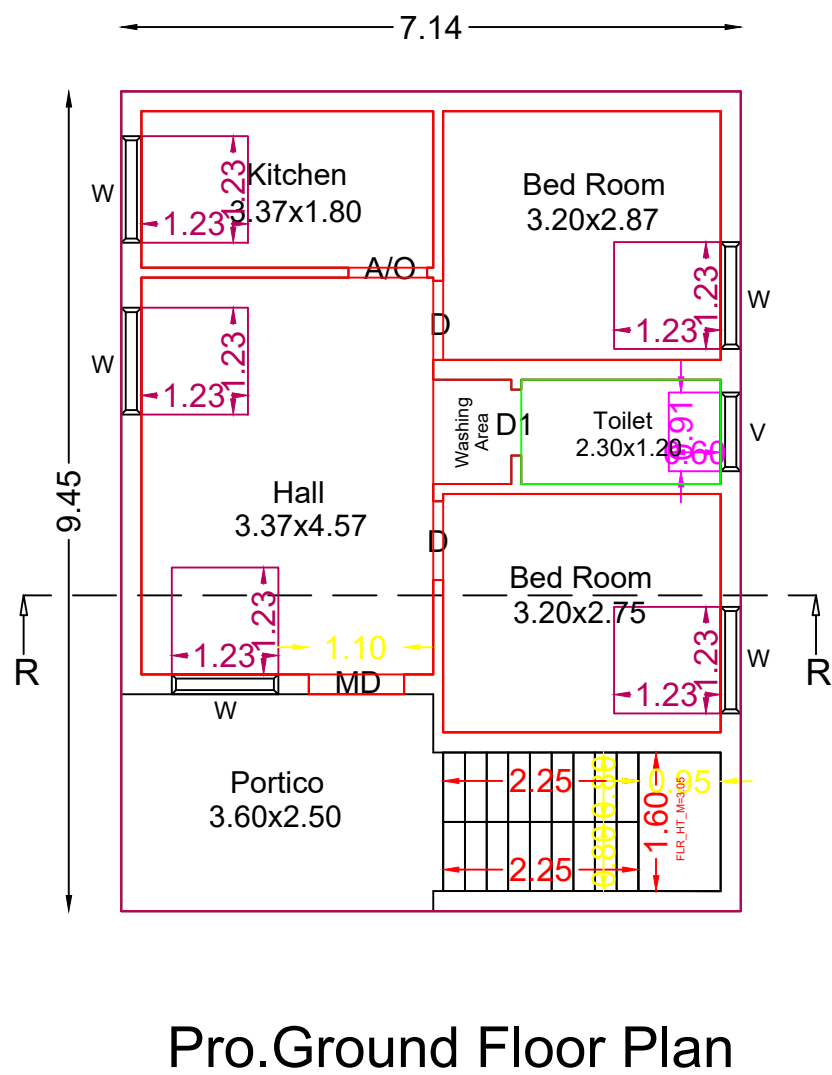
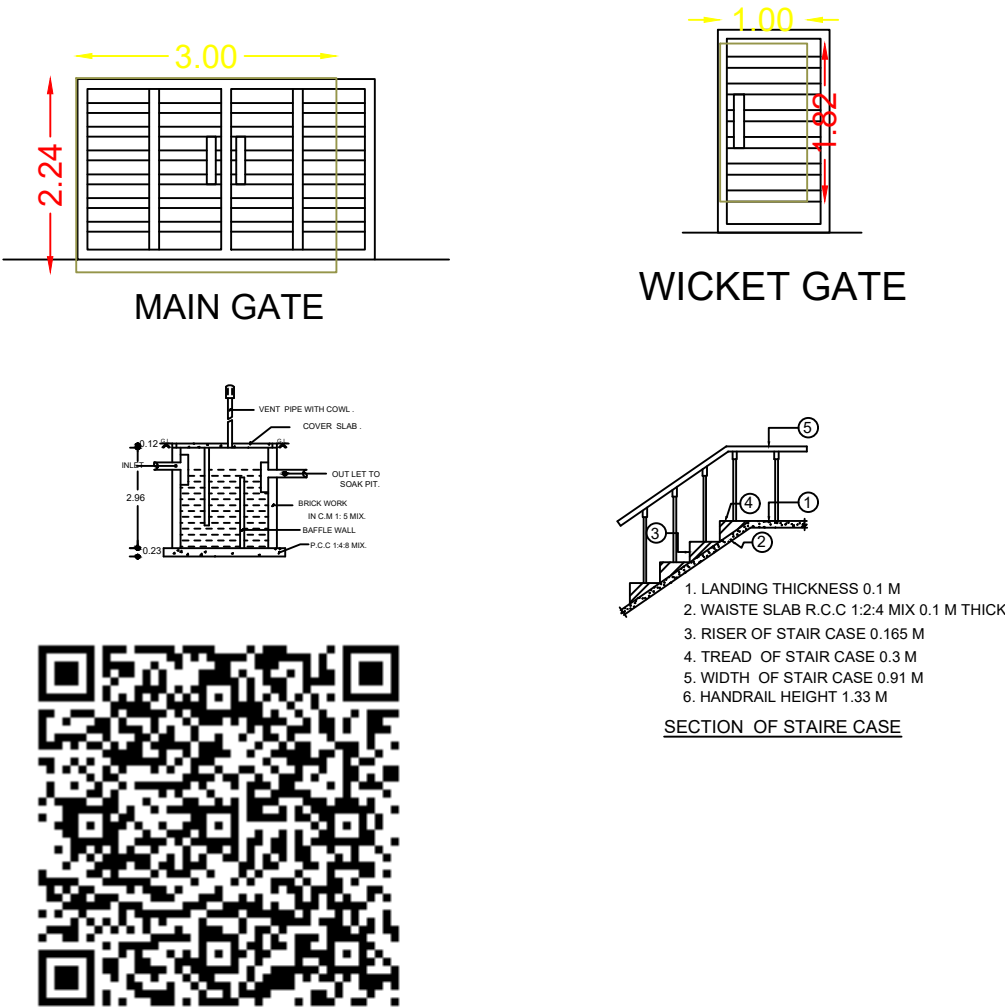
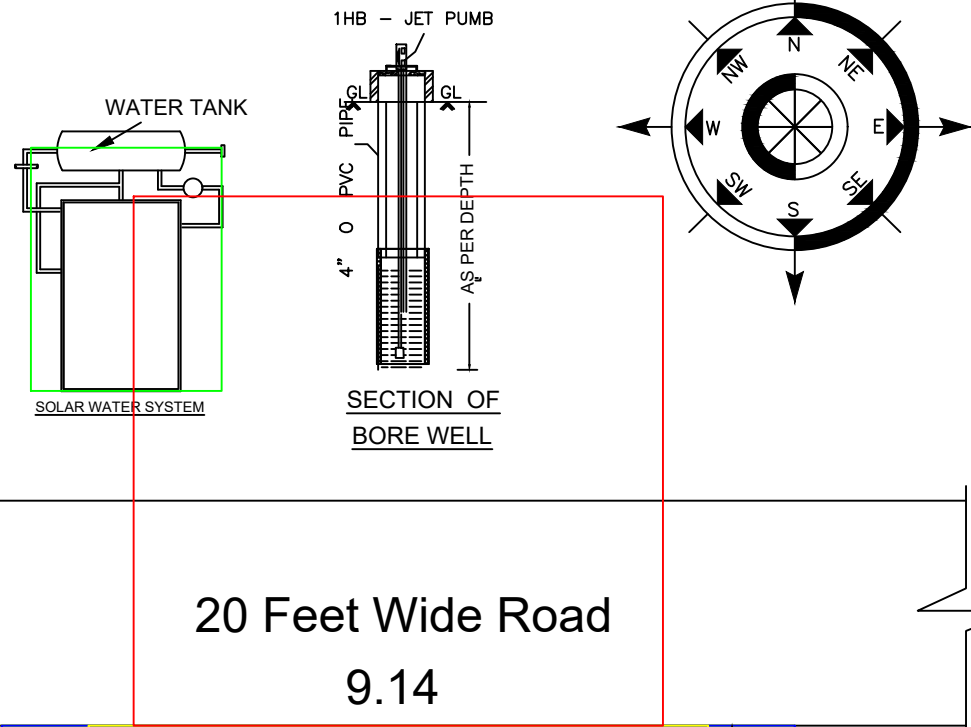



PLAN SHOWING THE PROPOSED GROUND FLOOR CONSTRUCTION OF THE R.C.C ROOF RESIDENTIAL BUILDING OF BEARING IN OLD S.NO:436/42,NEW S.NO:436/42A2,PLOT.NO:196,VAIGAI NAGAR,POOCHIYENDAL VILLAGE, SOTHUKUDI GROUP,ILAYANGUDI TOWN PANCHAYAT, ILAYANGUDI TALUK & SIVAGANGAI DISTRICT.

APPLICANT NAME : Mrs.N.SABIYATH RASIBA W/O SEENI MOHAMED.

PLOT REGULARISATION NO : 14/2024-2025

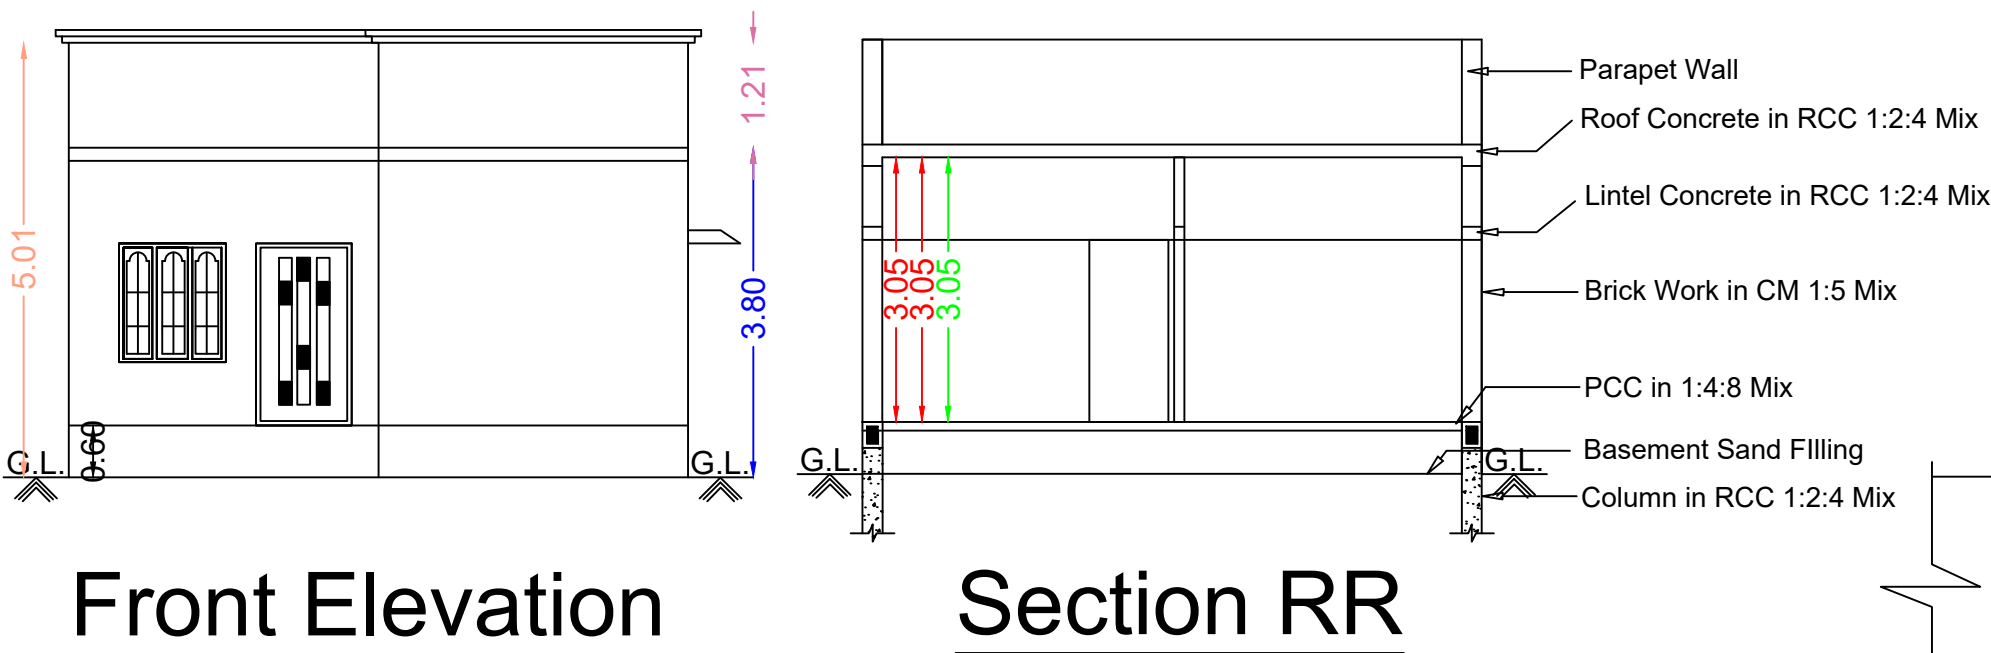

Topo Plan

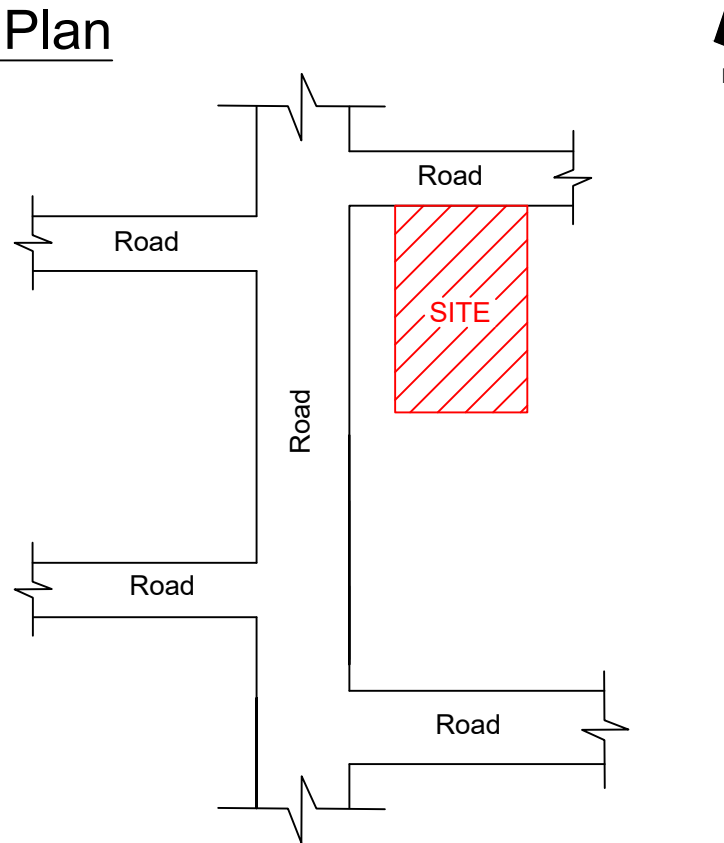

LEGEND	FEET	METRE
MD/DD DOOR	3'3"X7'0"	1.02X2.13
D DOOR	3'0"X7'0"	0.91X2.13
D1 DOOR	2'6"X7'0"	0.76X2.13
W WINDOW	4'0"X4'6"	1.22X1.37
V VENTILATOR	3'0"X2'6"	0.91X0.76
(Scale 1:100)		AREA DETAILS
		In Sq.Ft In Sq.Mt
Total Area (As Per Document)		1200.00 111.48
Pro.Ground Floor		726.25 67.47
Open Space		473.75 44.01

APPLICANT

N. Sabiyath Rasiba

Mrs.N.SABIYATH RASIBA W/O SEENI MOHAMED.

REGISTERED ENGINEER

M. Meera Mohaideen

Er.M.MEERA MOHAIDEEN B.E.,
(Licensed Engineer / Reg No.1233)
Ilayangudi 630702,Sivagangai Dt
Cont : 9994367921