



PLAN SHOWING THE PROPOSED CONSTRUCTION OF RESIDENTIAL BUILDING IN PLOT NO:1(SOUTH PART), WARD.NO:16, SNO:14/3B,14/4, ARANATHAM KUNDU,23SOUTH SINGAMPUNARI,SINGAMPUNARI TOWN PANCHAYAT, SINGAMPUNARI TALUK,SIVAGANAGAI DISTRICT.



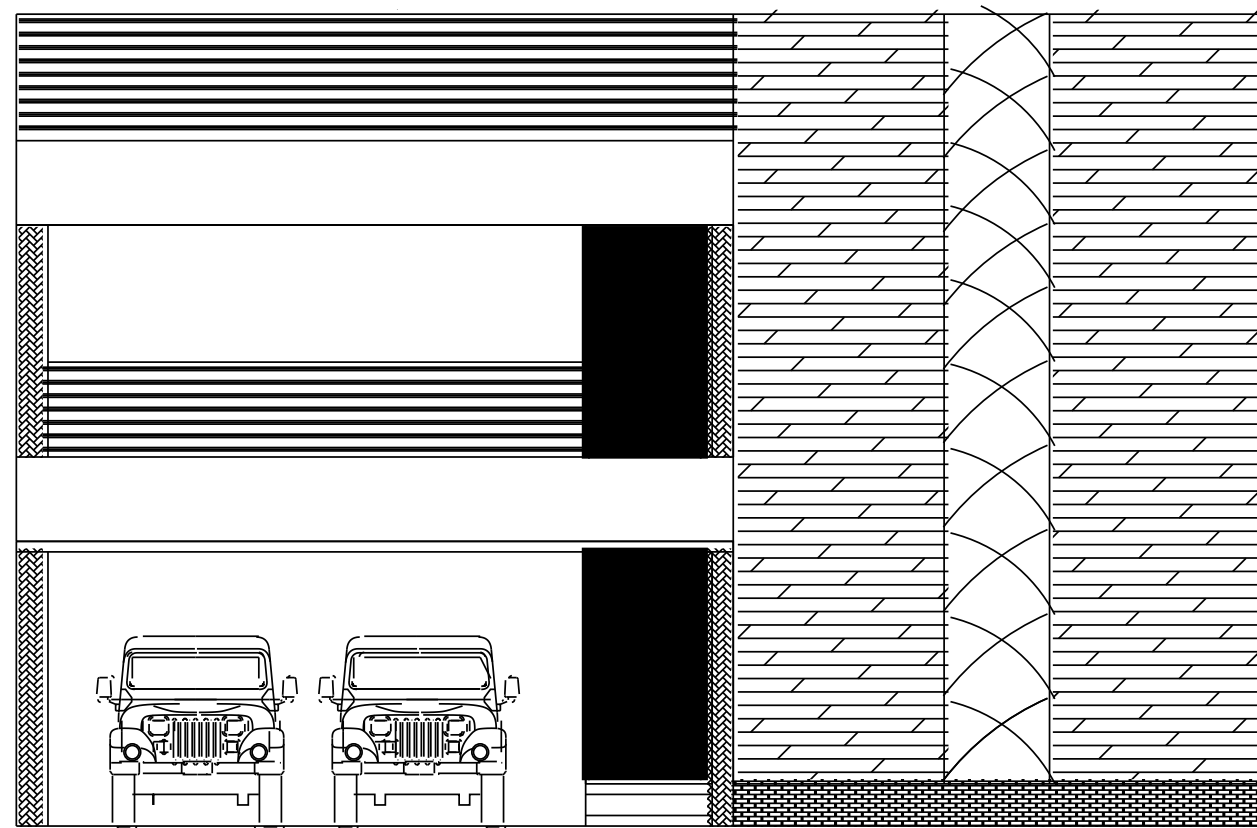


ELEVATION

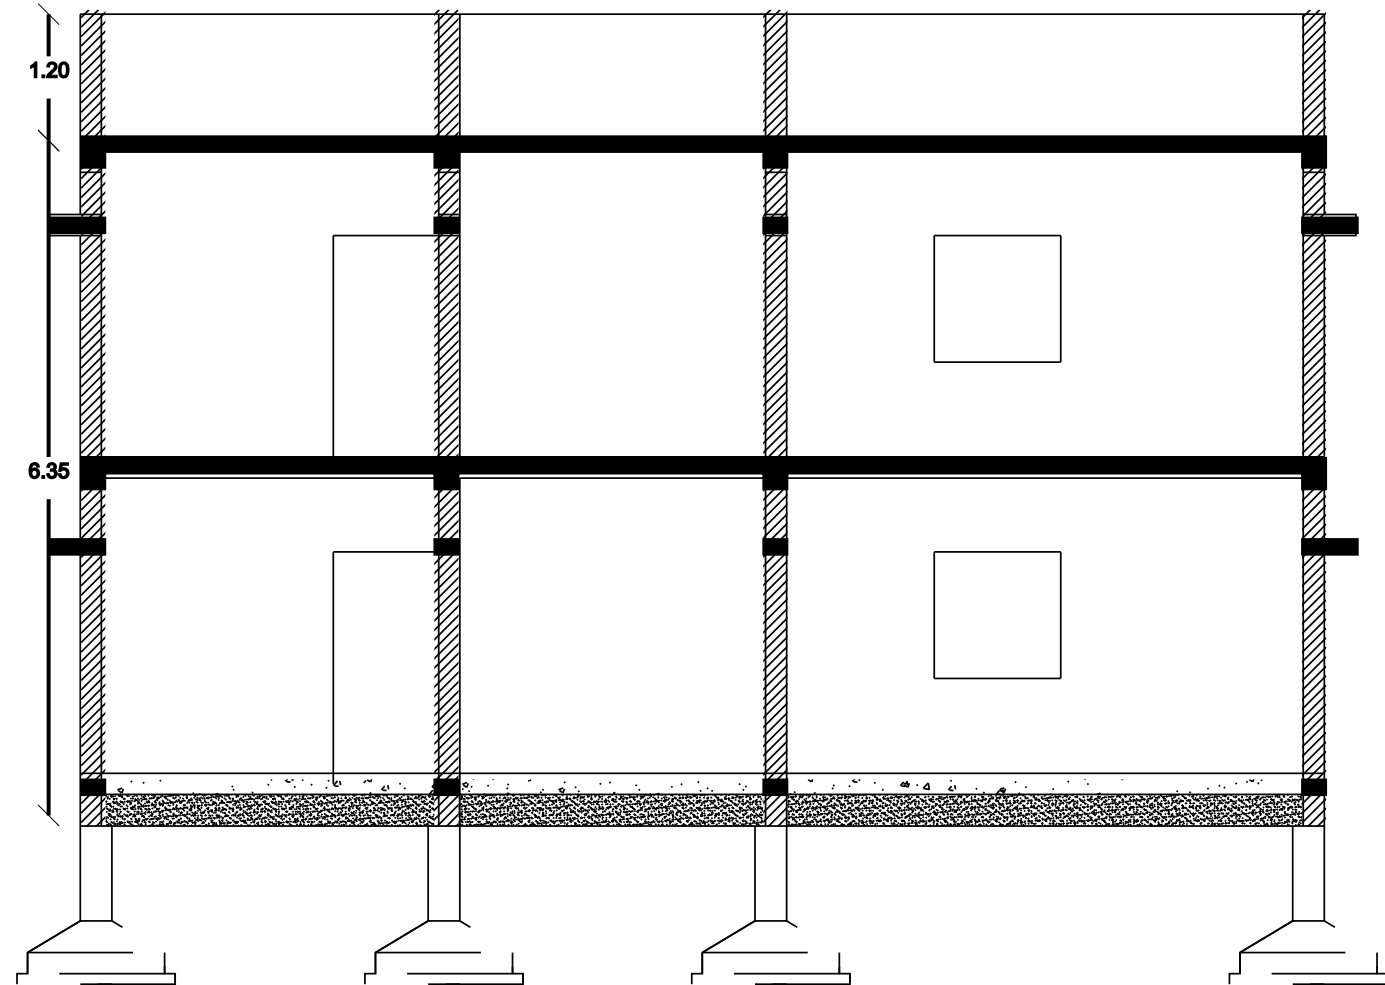

SECTION A-A

WEATHERING COARSE
PARAPET WALL
R.C.C ROOF SLAB 1:2:4
BRICK WORK
R.C.C ROOF SLAB 1:2:4
LINTEL CONCRETE
BRICK WORK
FLOOR FINISHING
FLOORING CONCRETE
EARTH FILLING

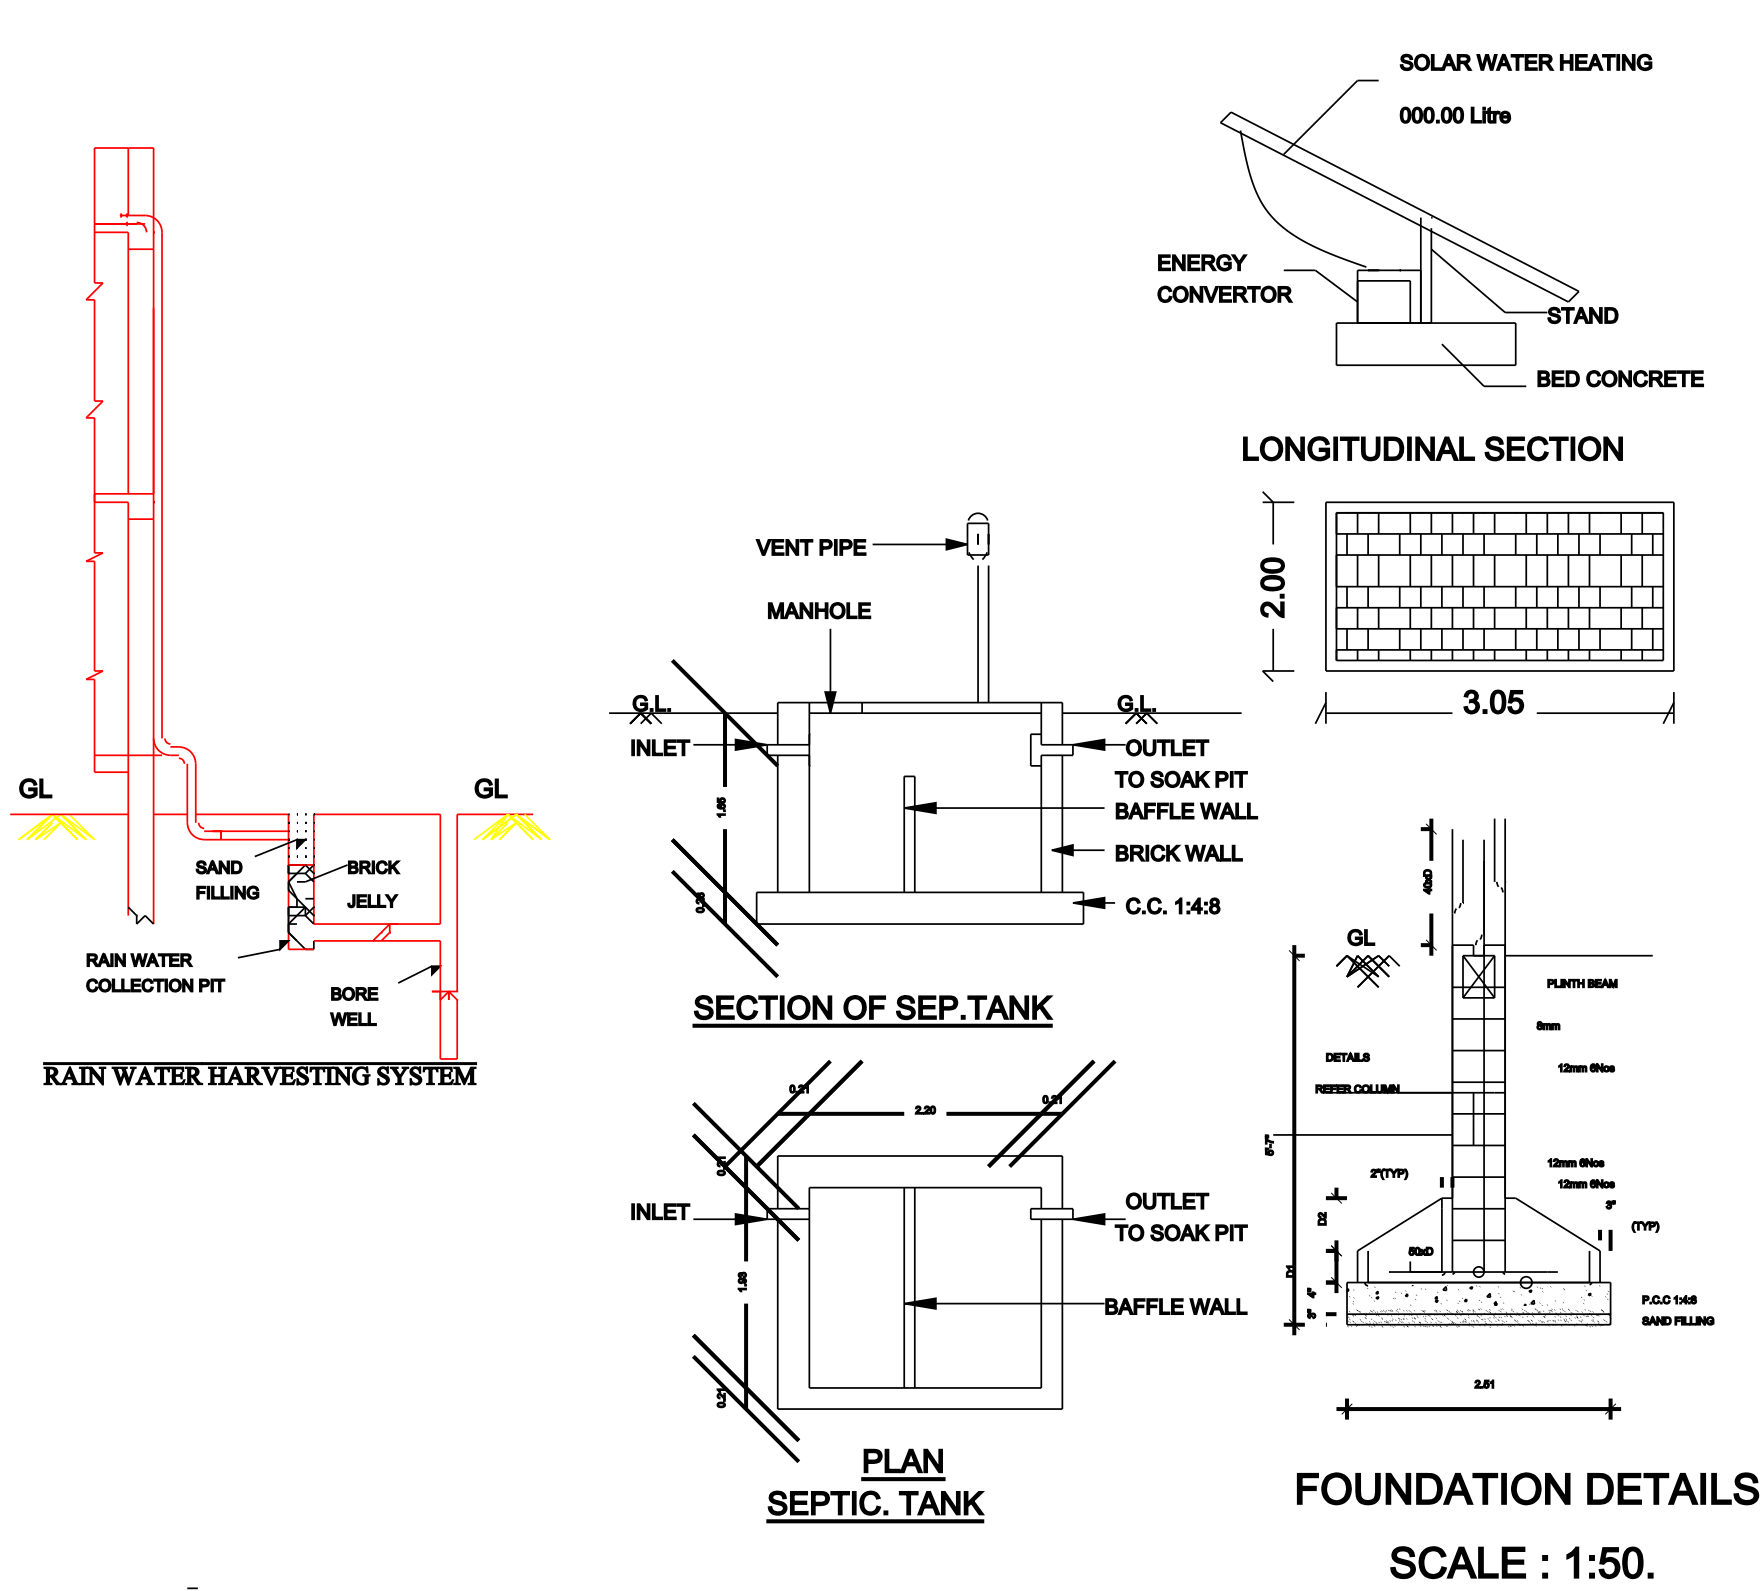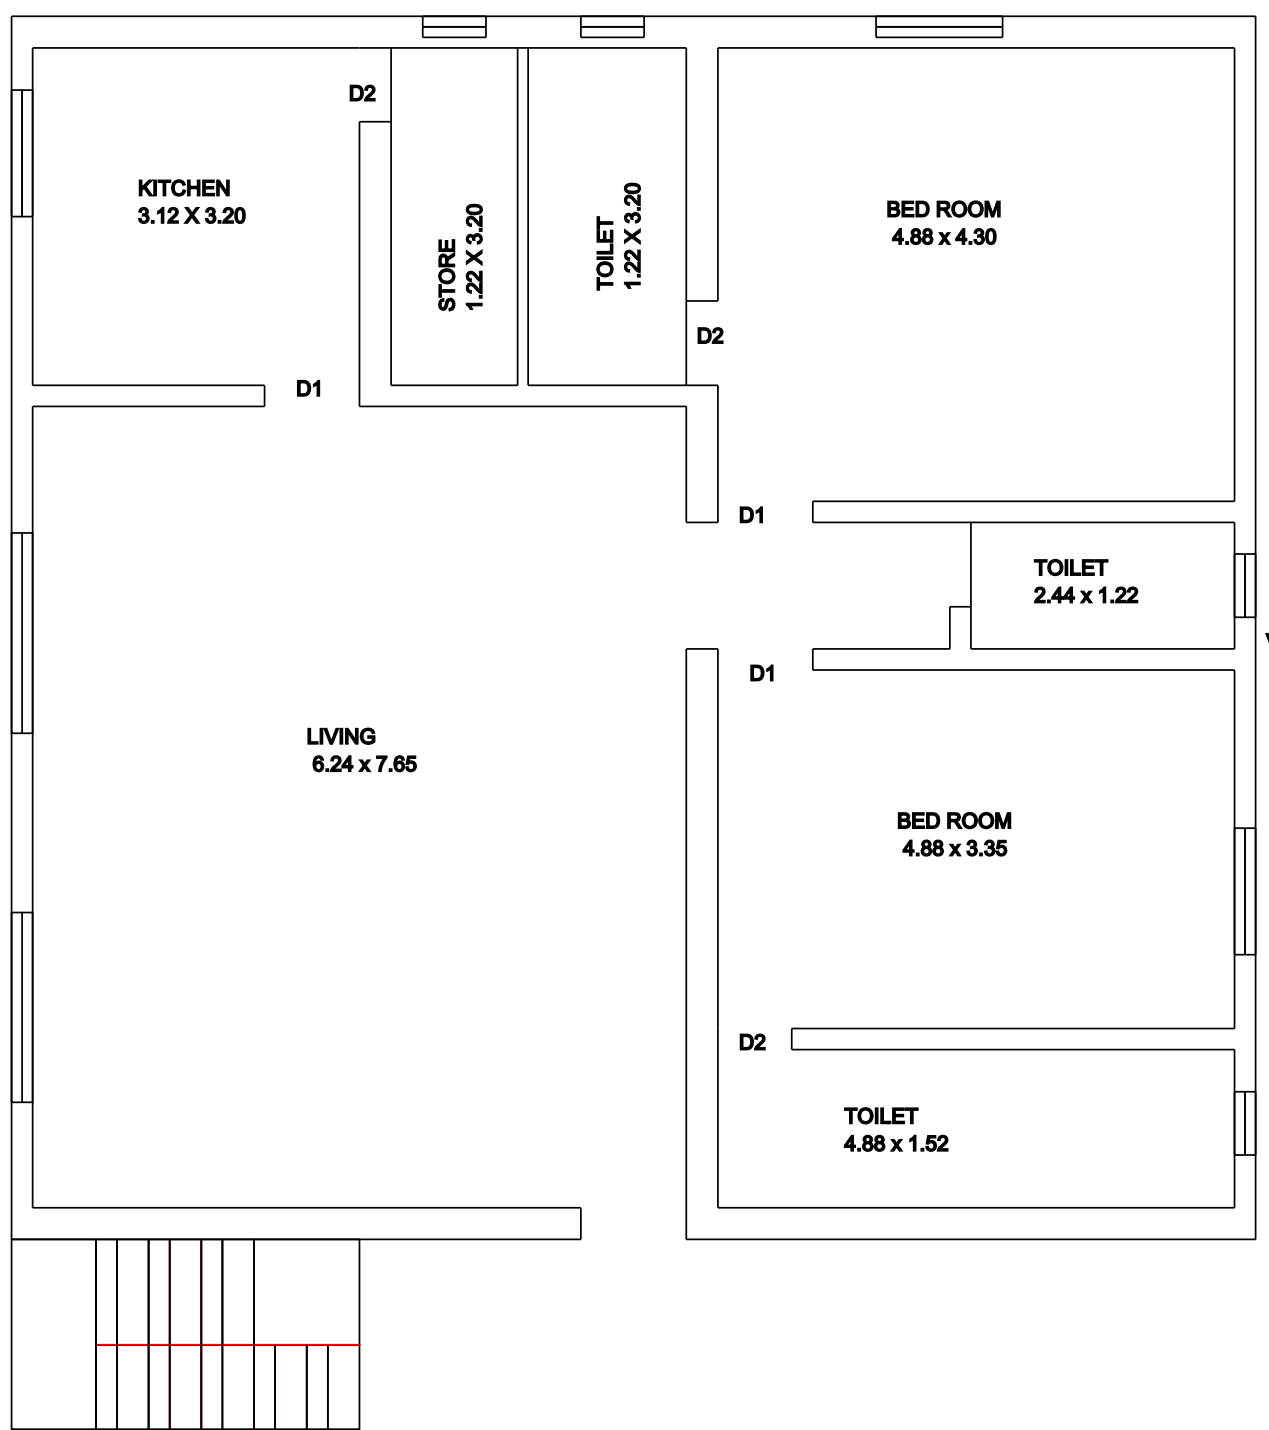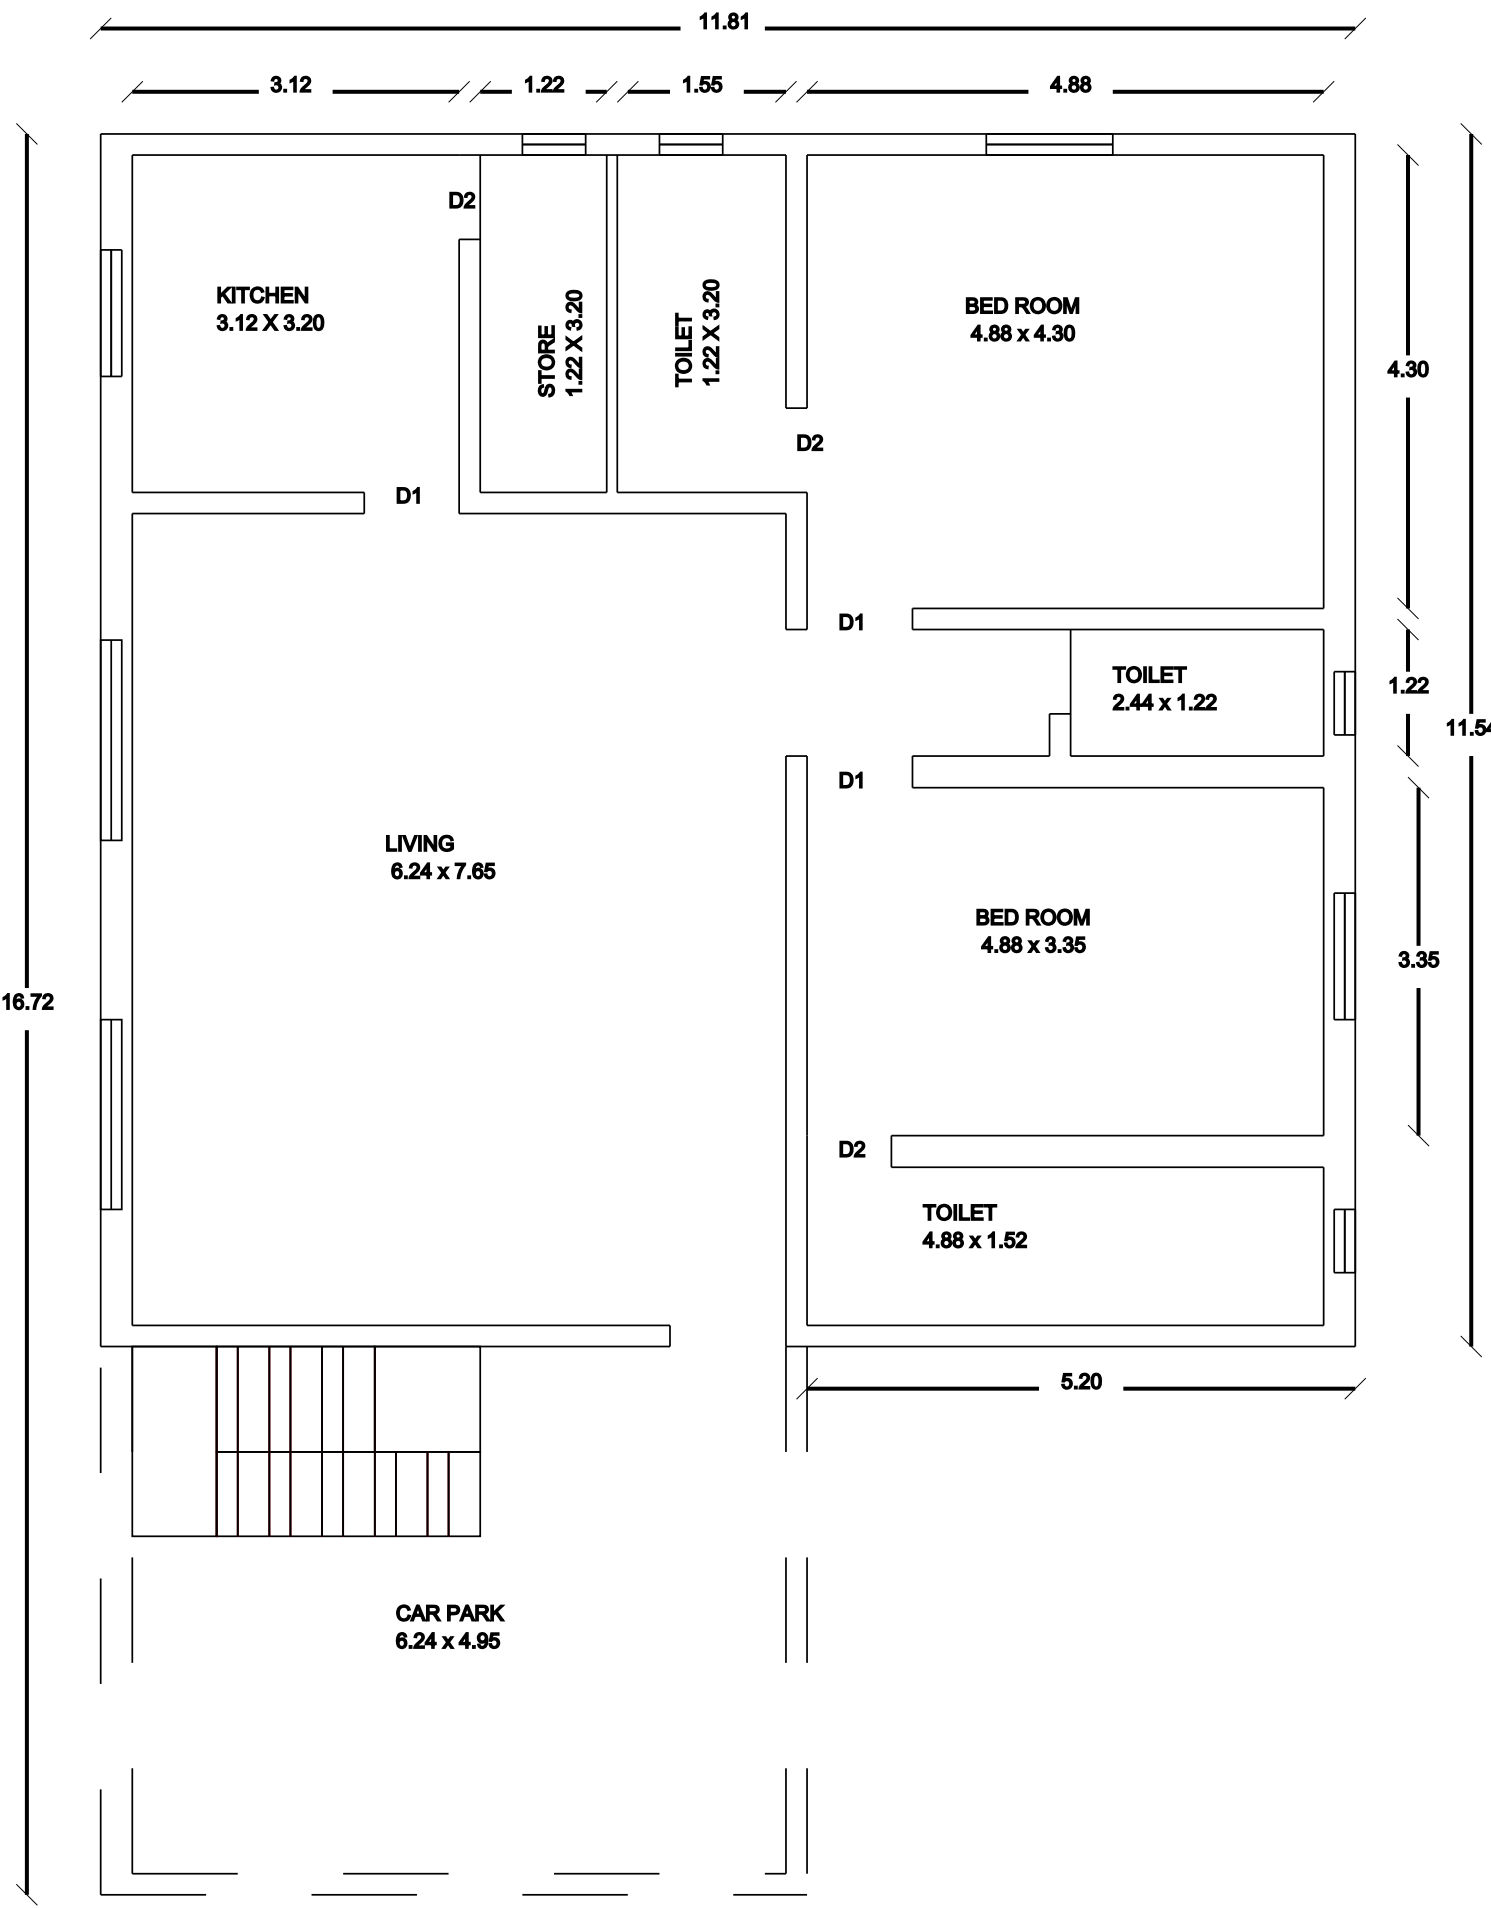

PARKING CALCULATION FOR HOUSE BUILDING:

Individual Dwelling Unit Up to 150.00 Sq.mt
1 Car Space & 1 Two Wheeler Space Required

Building Area (Excluding Portico) - 136.5 Sq.Mt.
2 Car Space Provided Stall Size - 2.5m x 5.0m

NOTE:

- * Rain Water Harvesting Provided.
- * U-trap Provided in Septic Tank
- * Waster Water Used to Garden
- * Electronic Chimney Provided to Kitchen

GANESAN DRY LAND

41'0" 12.50

RSB

PROPOSED GROUND/FIRST FLOOR
IN PLOT NO:1(SOUTH PART)
IN S.NO:14/3B,14/4

11.81

11.54

5.20

6.70

FSB

20 FEET ROAD

50.30

165'0"

44'0" 13.41

SITE PLAN

UNCULTIVATED LAND

PLOT.NO.2

22.10

72'6"

PLOT.NO.7

22.10

72'6"

21.18

69'6"

GANESAN DRY LAND

52.44

172'0"

25.07

82'3"



AREA STATEMENT		SQ.FT	SQ.MT
PLOT AREA	(AS PER DOCUMENT)	6321	587.56
PLOT AREA	(AS PER PATTI)	6321	587.56
PLOT AREA	(AS PER SITE)	6321	587.56
PRO. GROUND FLOOR AREA		1847.38	171.69
PRO. FIRST FLOOR AREA		1536.74	142.62
ROAD(EXCLUDED FROM SITE AREA)		840	78.08
OPEN AREA		4474.76	415.87

JOINERY DETAILS:

DESCRIPTION	IN METER	
MAIN DOOR	MD	1.00X2.13
DOOR	MD	0.91X2.13
TOILET DOOR	D1	0.78X2.13
WINDOW	W	0.91X1.20
WINDOW	W1	1.20X1.20
VENTILATOR	V	0.81X0.91

COLOR INDEX:

PROPOSED BUILDING	
EXISTING ROAD	
BOUNDARY LINE	

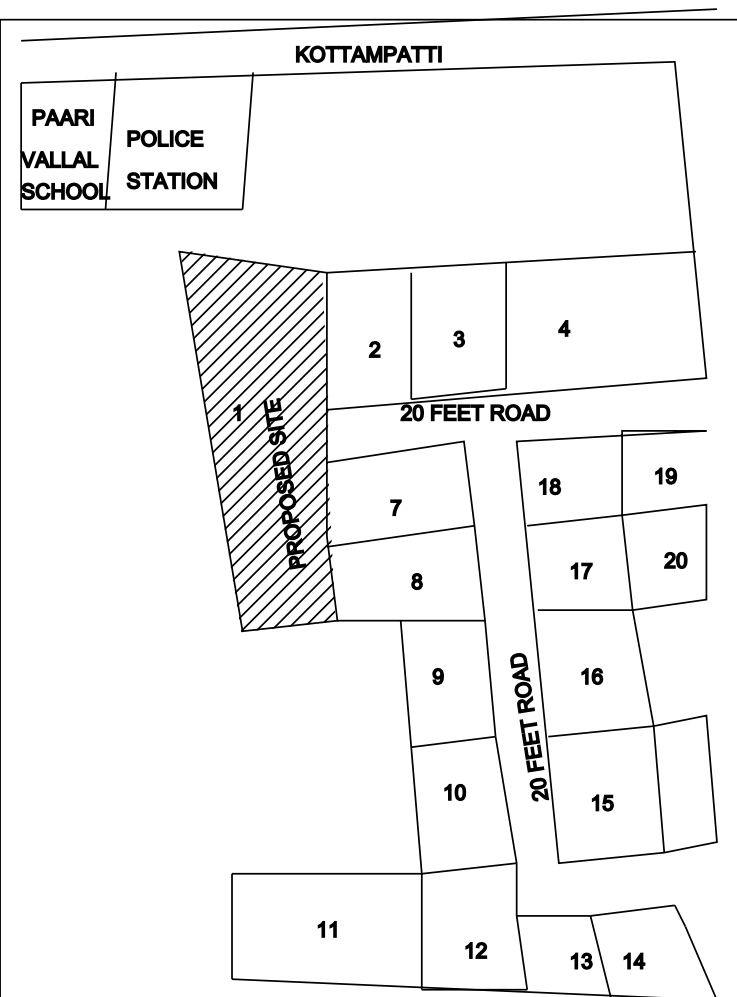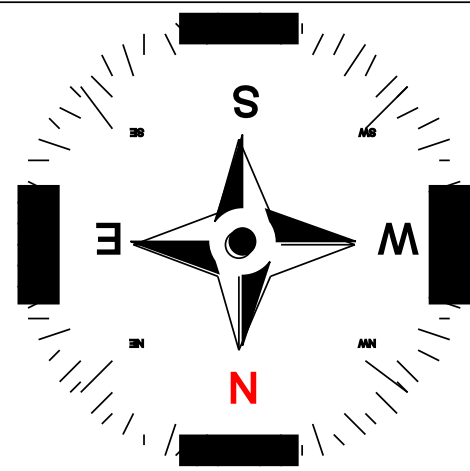

LOCATION PLAN

UMA NAGESWARI B
APPLICANT:

UMA NAGESWARI B
W/O.BALASUBRAMANIAN
4/137,MARAIMALADIGALAR
PONNERI
TIRUVALLUR - 600052
APPLICANT ADDRESS

ENGINEER