
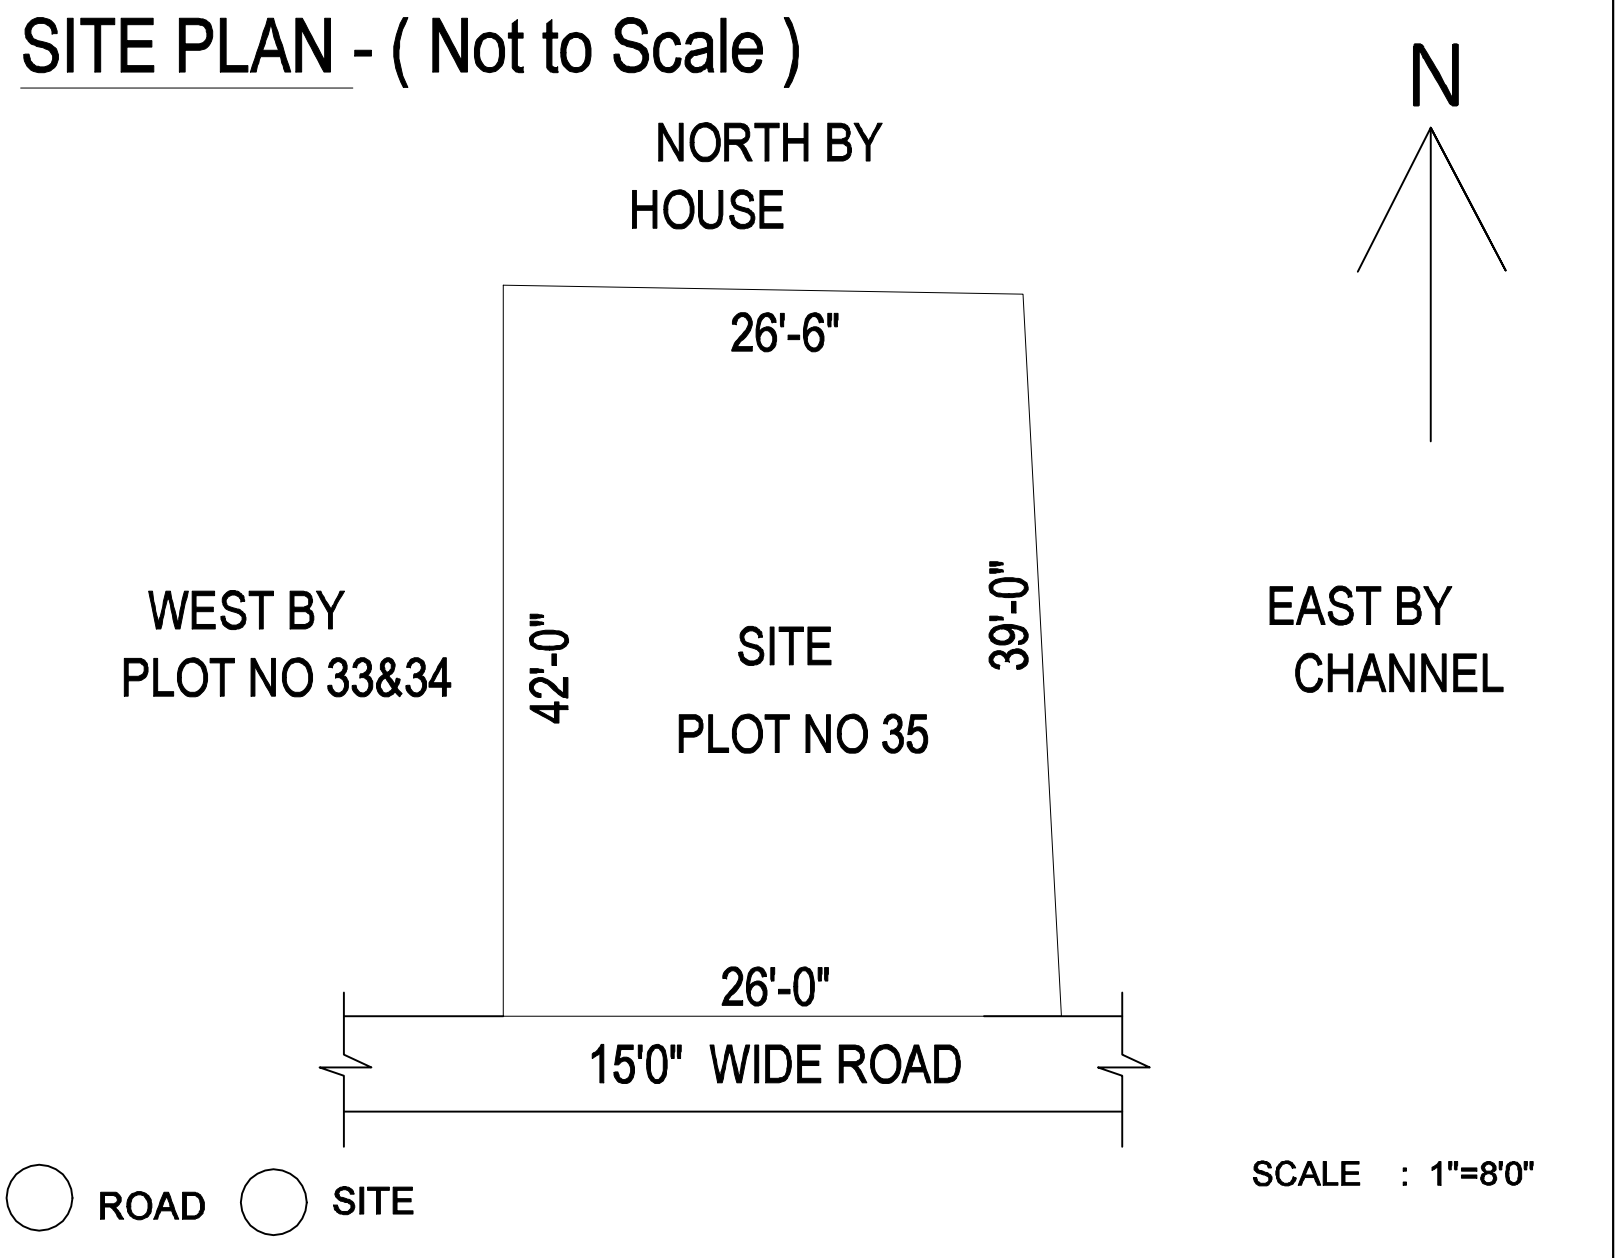


PLAN SHOWING THE PROPOSED CONSTRUCTION OF RESIDENTIAL BUILDING IN OLD RS NO 110/1 & 110/2A1A ,
PLOT NO : 35, AS PER PATTA NO : 3517, NEW R.S NO : 110/26D, DR.ABDULKALAM NAGAR, ILAIYANGUDI SOUTH GROUP,
ILAIYANGUDI TOWN PANCHAYAT,ILAIYANGUDI TALUK, SIVAGANGAI DISTRICT.

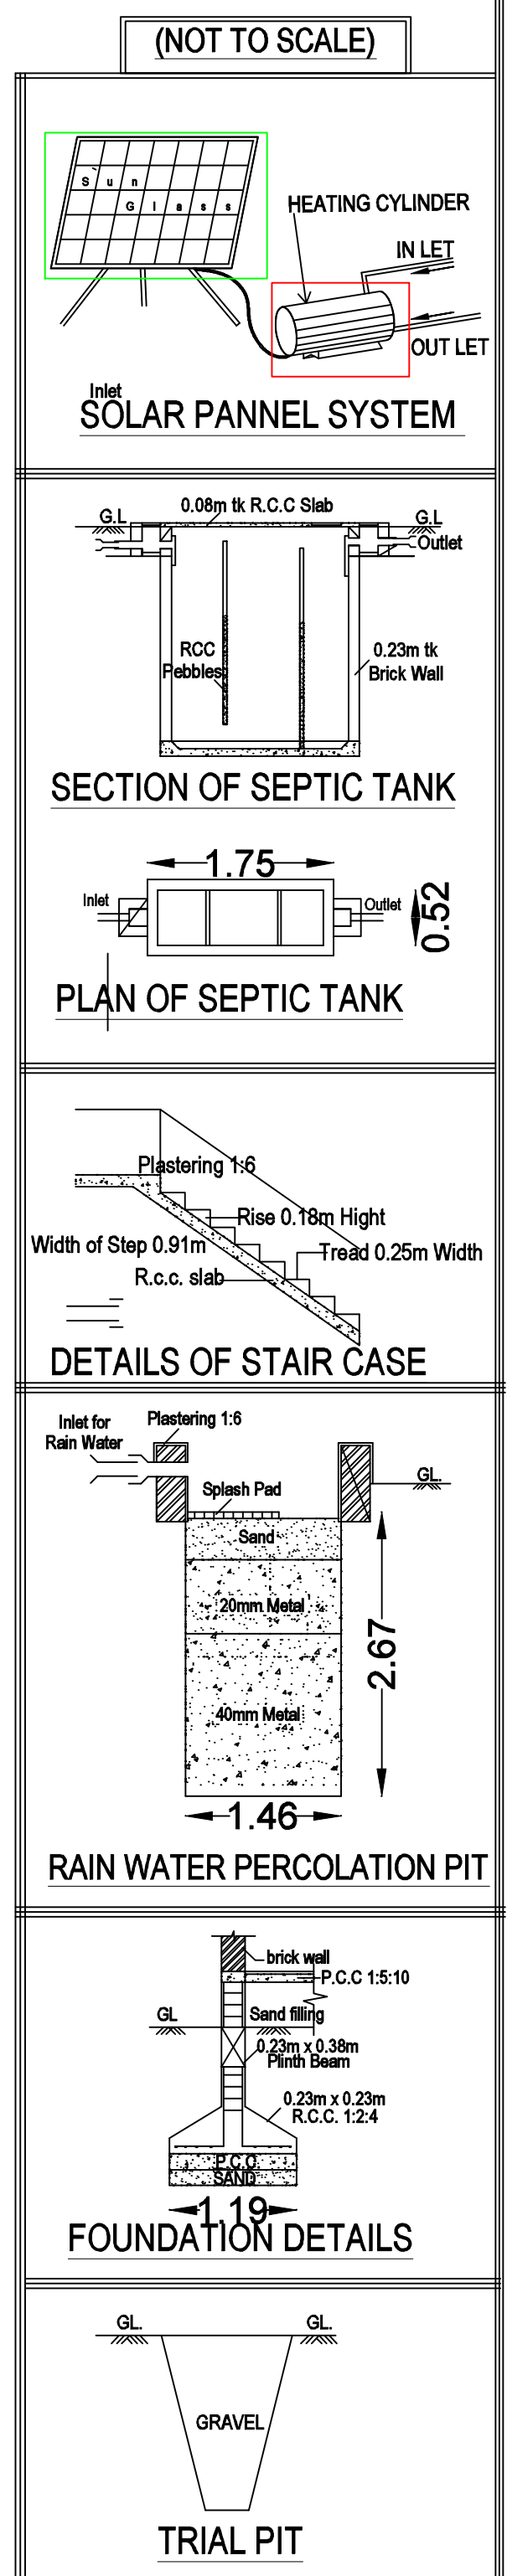



JOINERY DETAILS :				REFERENCE :	
MD	MAIN DOOR	3' 6" X 7' 0"		☐	SITE
D	DOOR	3' 0" X 7' 0"		☐	PROPOSED
D1	DOOR	2' 6" X 7' 0"		☐	ROAD
W	WINDOW	4' 0" X 4' 0"			
A/O	ARCH OPEN	3' 6" X 4' 0"			
V	VENTILATOR	3' 0" X 2' 0"			

Area Details	FSI		NON-FSI		AREA	
	Sq.ft	Sq.m	Sq.ft	Sq.m	Sq.ft	Sq.m
Site Area	----	----	----	----	1063.00	98.75
Site Area	----	----	----	----	1059.92	98.47
PRO. GF AREA	481.36	44.72	127.65	11.86	609.02	56.58
PRO. FF AREA	342.07	31.78	----	----	342.07	31.78
Open Area	----	----	----	----	329.27	30.59
Total Area	823.43	76.50	127.65	11.86	951.09	88.36

FSI =76.50 /98.47=0.776% < 2% , Hence Safe
NO.OF.PROVIDED CAR PARKING PROVIDED - 0 NOS
NO.OF.PROVIDED TWO WHEELER PARKING - 2 NOS

OFFICE USE

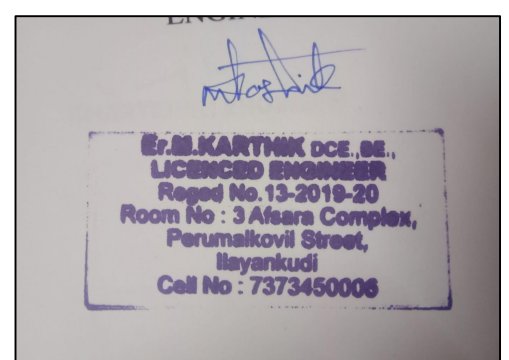
ENGINEER SIGNATURE

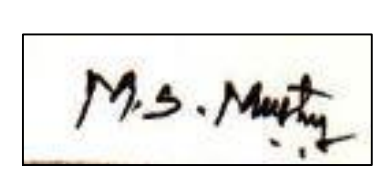
1.Mr.S.MOHAMED
MUSTAFA ROWTHER
APPLICANT SIGNATURE

ENGINEER:-
Er.M.KARTHIK,D.C.E.,B.E.,
L.B.S.NO:13-2019-20,
Room no: 5, Afsara Complex,
Perumalkovil street,
Ilayankudi, Sivagangai.
Contact no : 7373450006

