
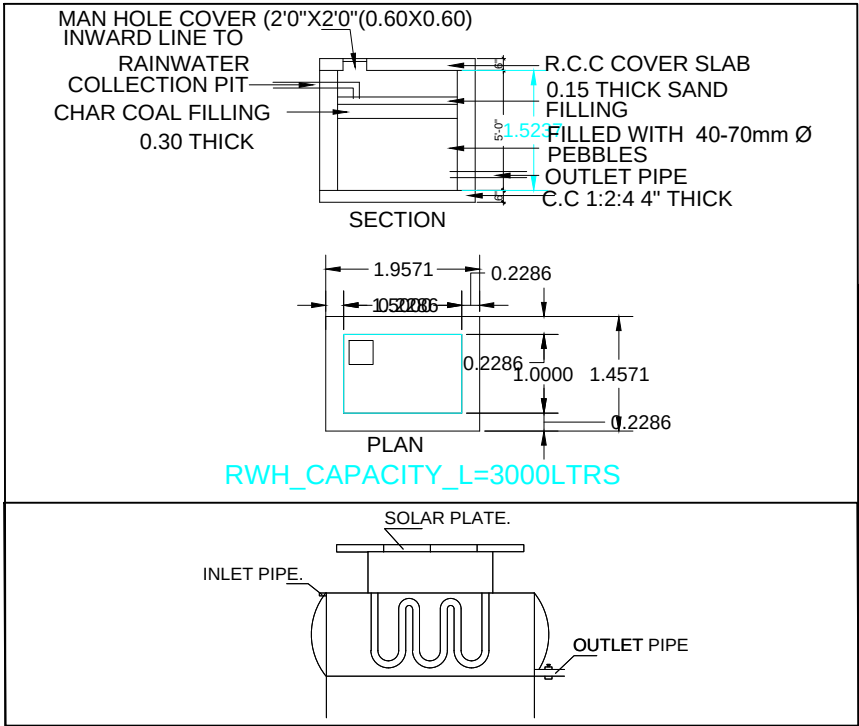
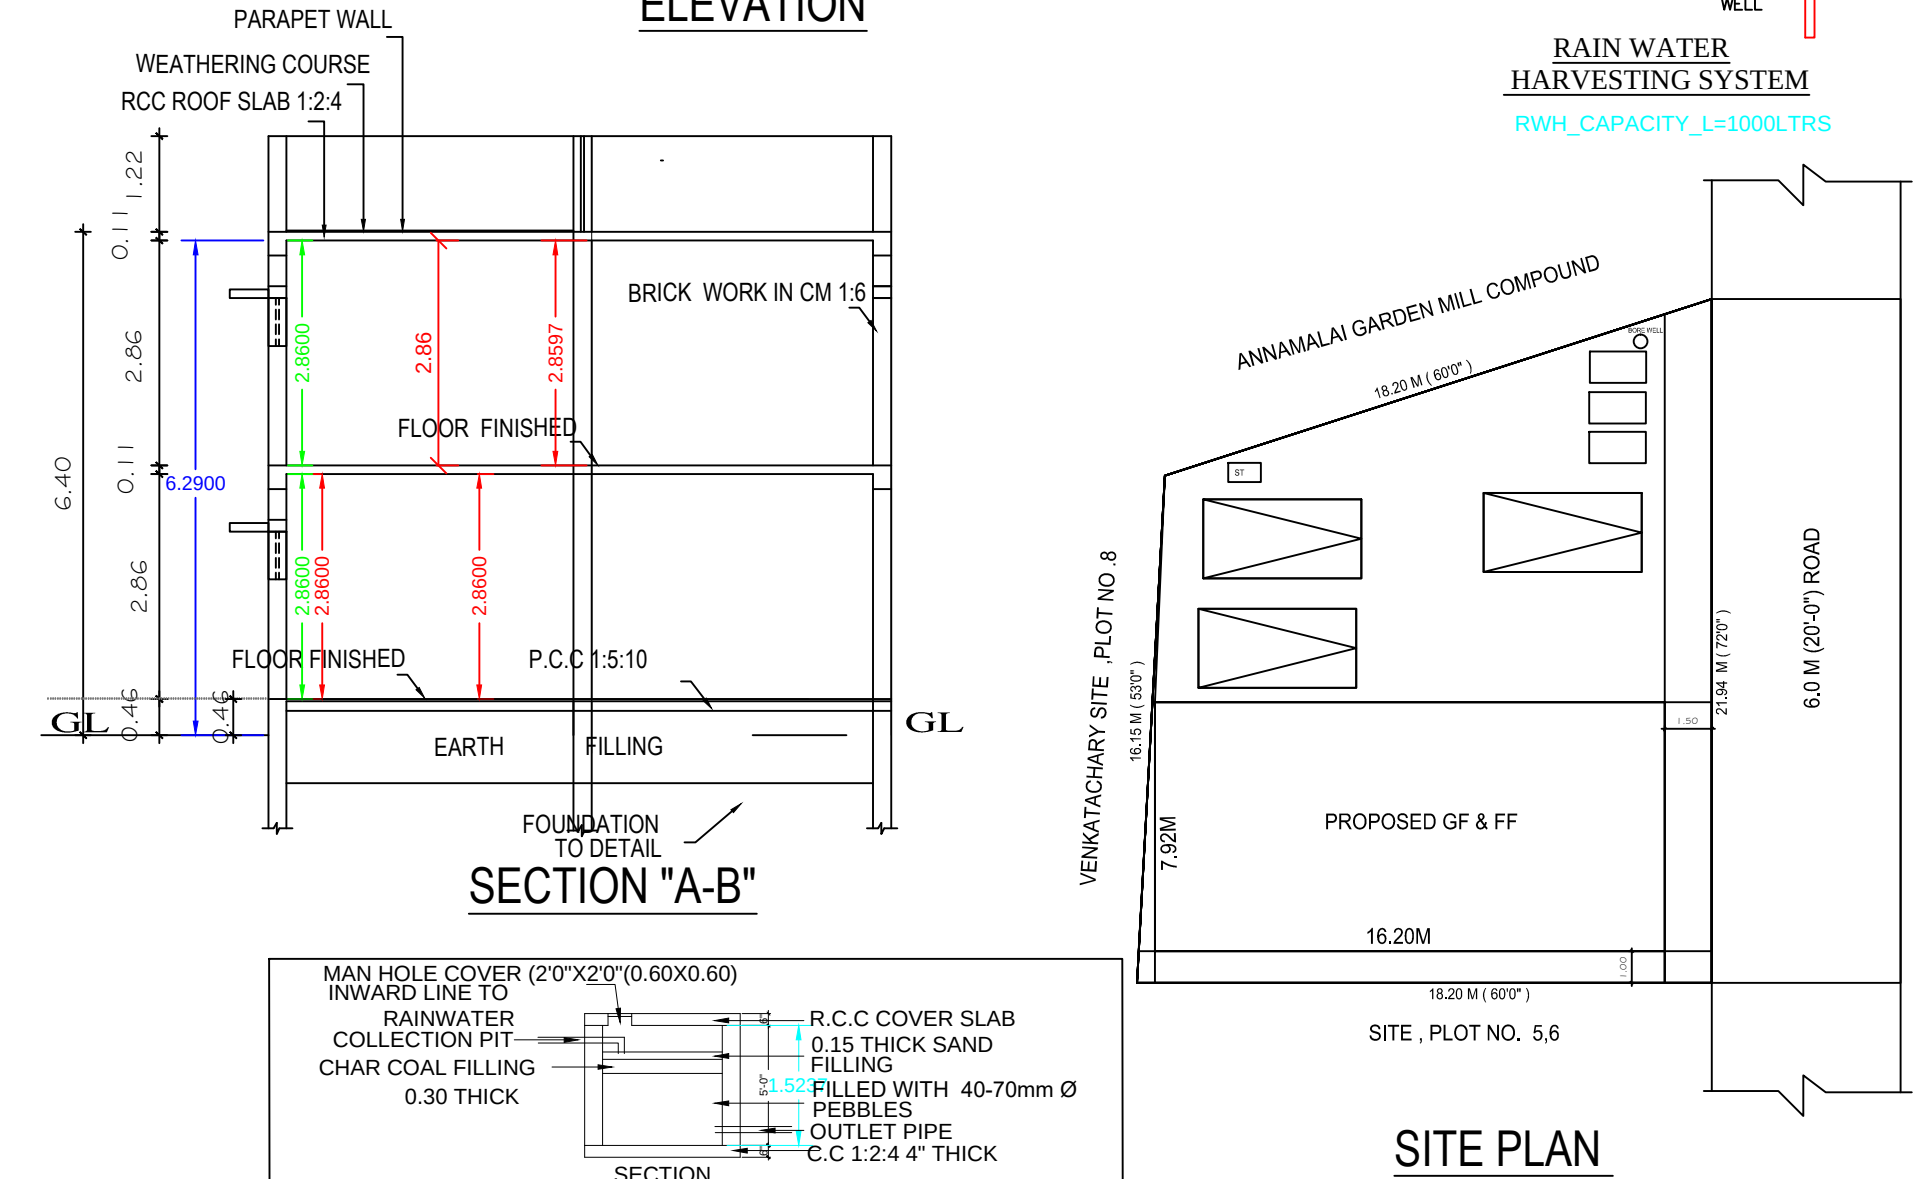
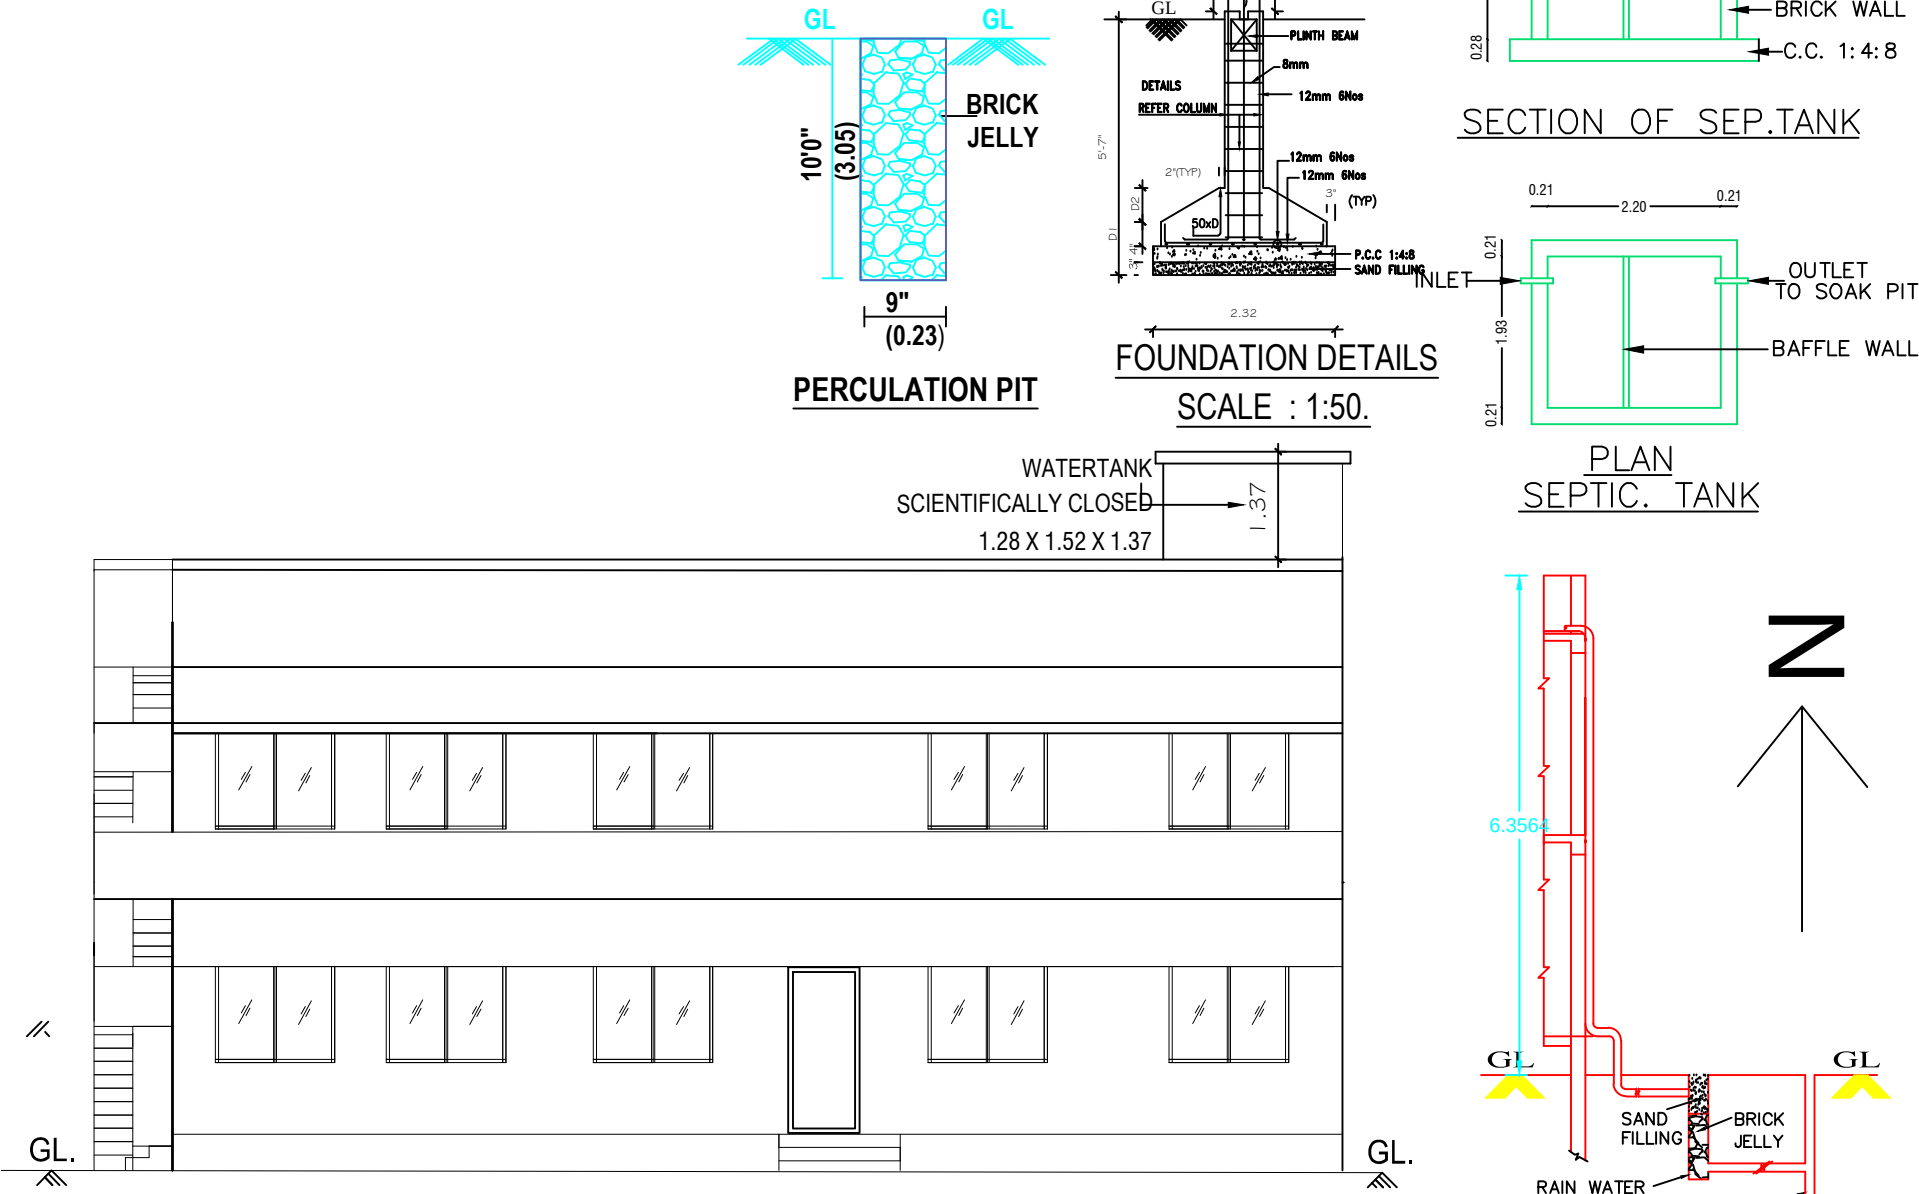
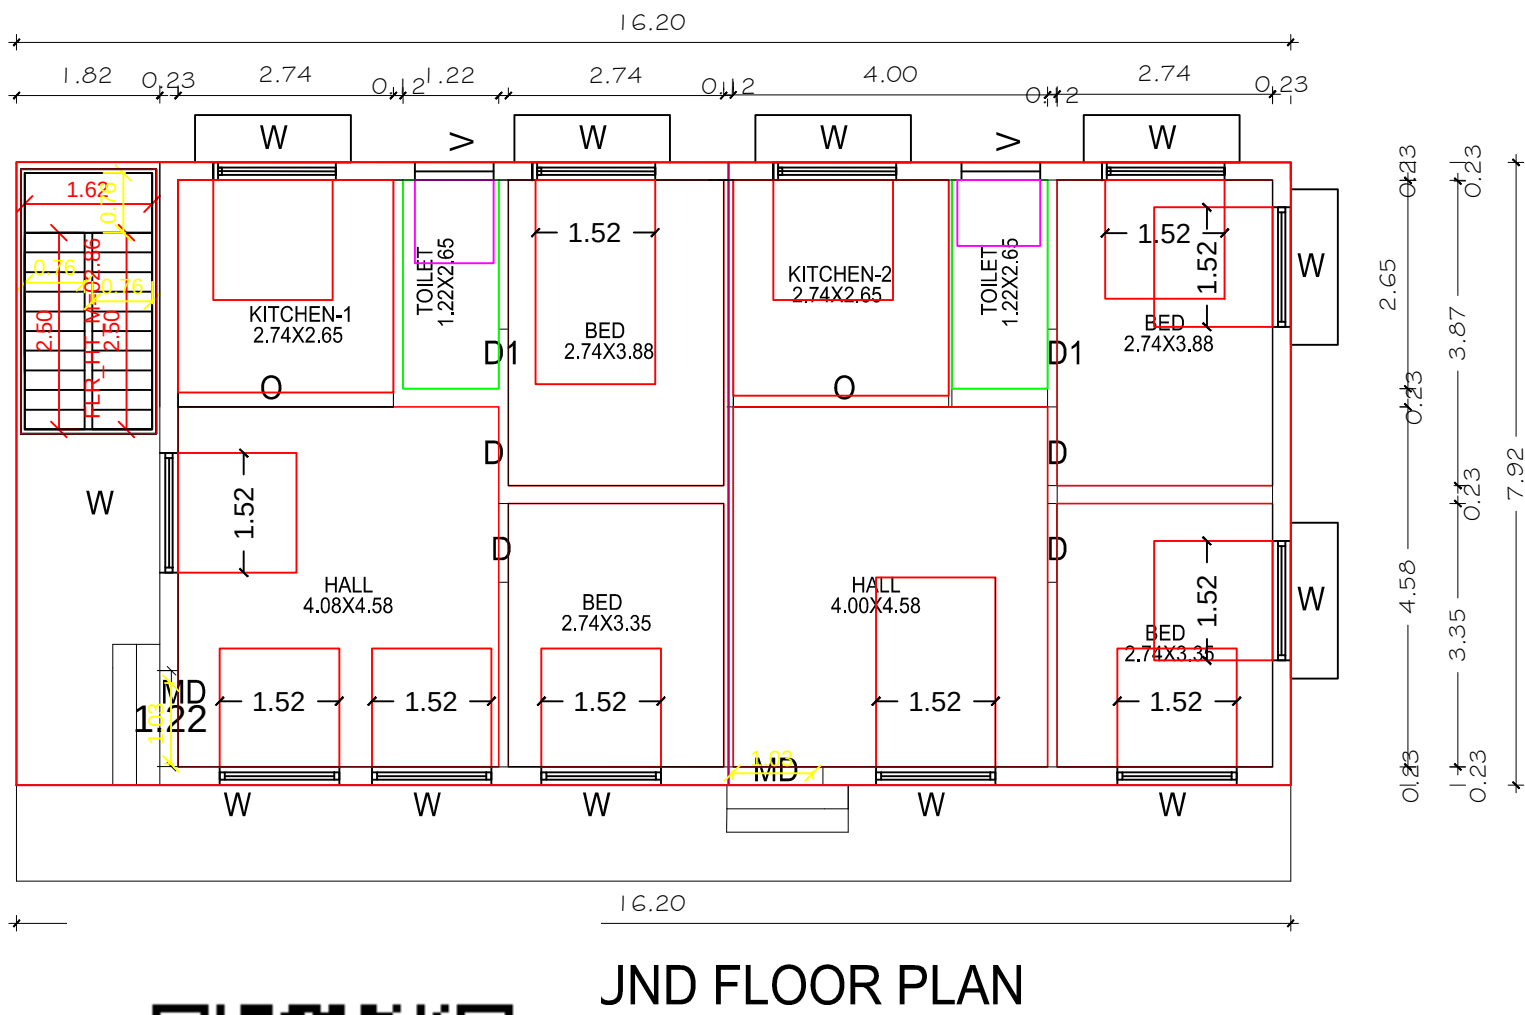


PLAN SHOWING THE PROPOSED CONSTRUCTION OF A R.C.C ROOF GROUND & FIRST FLOOR RESIDENTIAL BUILDING AT S.NO.665/ 6, NEW S.NO. 665/ 6F2B, (PARI NAGAR, INBETWEEN RAGAVENDRA STREET 5 & 6) , KOTTAIYUR TOWN PANCHAYAT , KARAIKUDI TALUK , KARAIKUDI TALUK , SIVAGANGAI DISTRICT. (SCALE-1:100)

APPLICANT NAME: Mr. NAGARAJAN BALAKRISHNAN

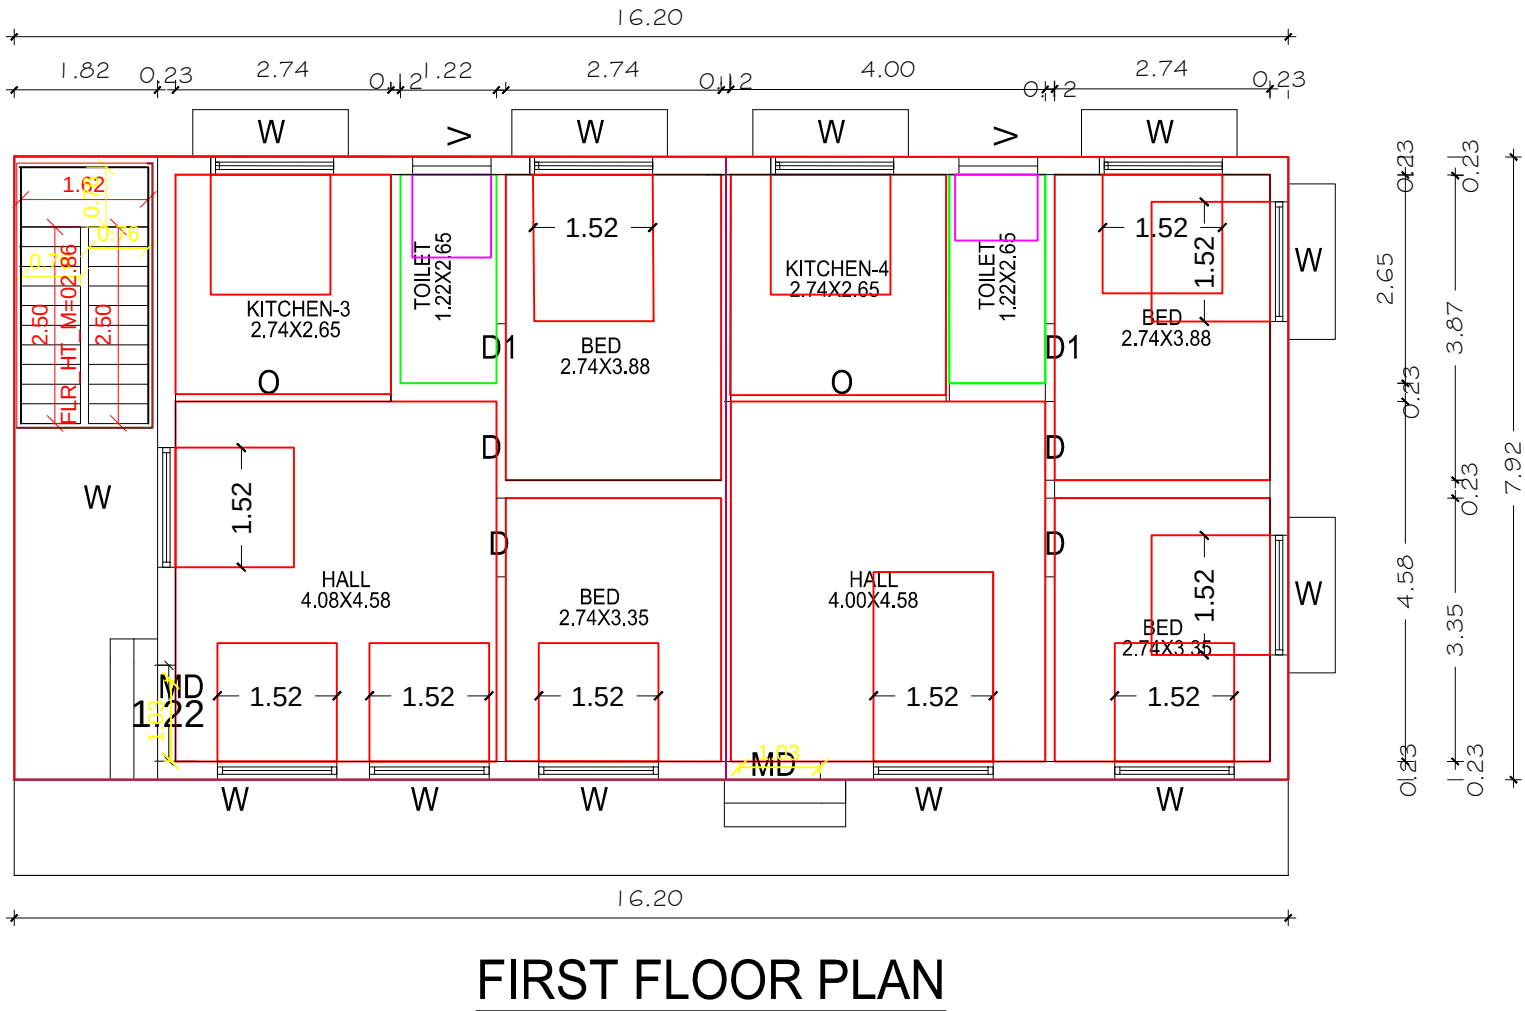

(Mr. NAGARAJAN BALAKRISHNAN)

SPECIFICATIONS:

1. R.C.C FOOTINGS FOR FOUNDATION IN M20 MIX
2. R.C.C. COLUMNS IN M20 MIX
3. R.C.C. ROOF SLAB AND BEAMS IN M20 MIX
4. 9" BRICK WORK IN C.M 1:5 IN SUPER STRUCTURE
5. COUNTRY WOOD DOORS WITH FLUSH SHUTTERS
6. COUNTRY WOOD GLAZED WINDOWS
7. INTERNAL PLASTERING IN C.M 1:4
8. EXTERNAL PLASTERING IN CM 1:5
9. WEATHERING COURSE IN BRICK JELLY LIME CONCRETE 1:3 MIX
10. WEATHERING TILES IN 9"x9" BURNT CLAY TILES IN LAID IN 1:3 MIX

AREA	STATEMENT	SQ.FT	SQ.MT
PLOT AREA (AS PER DOCUMENT)		3750.00	348.37
PLOT AREA (AS PER PATTA)		3744.24	347.84
PLOT AREA (AS PER SITE)		3621.95	336.49
FSI AREA			
PRO. GROUND FLOOR AREA	1381.70	128.36	
PRO. FIRST FLOOR AREA	1381.70	128.36	
TOTAL FSI AREA	2763.40	256.72	
NON FSI AREA			
PRO. CAR PARK AREA	-	-	-
PRO. HEAD ROOM	-	-	-
NET TOTAL FSI & NON FSI AREA	-	-	-

PLOT COVERAGE : 36.84 %
FLOOR SPACE INDEX : 0.76

JOINERY DETAILS:

	DESCRIPTION	IN METER
MD	MAIN DOOR	1.00X2.13
D1	DOOR	0.91X2.13
D2	TOILET DOOR	0.76X2.13
O	OPENING	0.91X2.13
W	WINDOW	1.83X1.22
W1	WINDOW	1.83X0.91
W2	WINDOW	1.22X1.22
V	VENTILATOR	0.91X0.61

COLOUR INDEX:

PROPOSED BUILDING	
EXISTING ROAD	
BOUNDARY LINE	
DEMOLITION	

Er. C. MURUGESAN, M.E.(Str), M.Sc.(Val), M.B.A., LL.B., PGDCC., D.Astro., FIV, MIE., MIAstrE., MIIT.Arb., P.E.MISSE., Structural & Chartered Engineer, Regd. Valuer(IT) and IBEI Regd. Civil Engineer Grade I (RE), Regn.No: RE / Gr. I / SVG Regn / 013 / 2019
CEE YEM CONSTRUCTIONS No:1, Subramaniyapuram 4th Street Corner, Near I.O.B.-RO, College Road, Karaikudi. Cell: 9443466241



Er. C.MURUGESAN, BE., ME., MBA., MSc., PGDCC
CEE YEM CONSTRUCTIONS
REGISTERED -ENGINEER / STRUCTURAL/SOIL/ CONSTRUCTION ENGINEER
9443466241 KARAIKUDI
REGISTERED ENGINEER.