



PLAN SHOWING THE PROPOSED CONSTRUCTION OF RESIDENTIAL BUILDING AT OLD NATHAM SURVEY NO :55/3PART, NEW NATHAM SURVEY NO: 55/3A, NATHAM PATTa NO : 312, SIKKANTHAR STREET,SALAIYUR, NORTH ILAYANGUDI GROUP, NORTH ILAYANGUDI VILLAGE, ILAYANGUDI TOWN PANCHAYAT, ILAYANGUDI TALUK- SIVAGANGAI DISTRICT.

APPLICANT / OWNER NAME : Mr. ABDUL WAHAB S/O ABDUL KAPOOR

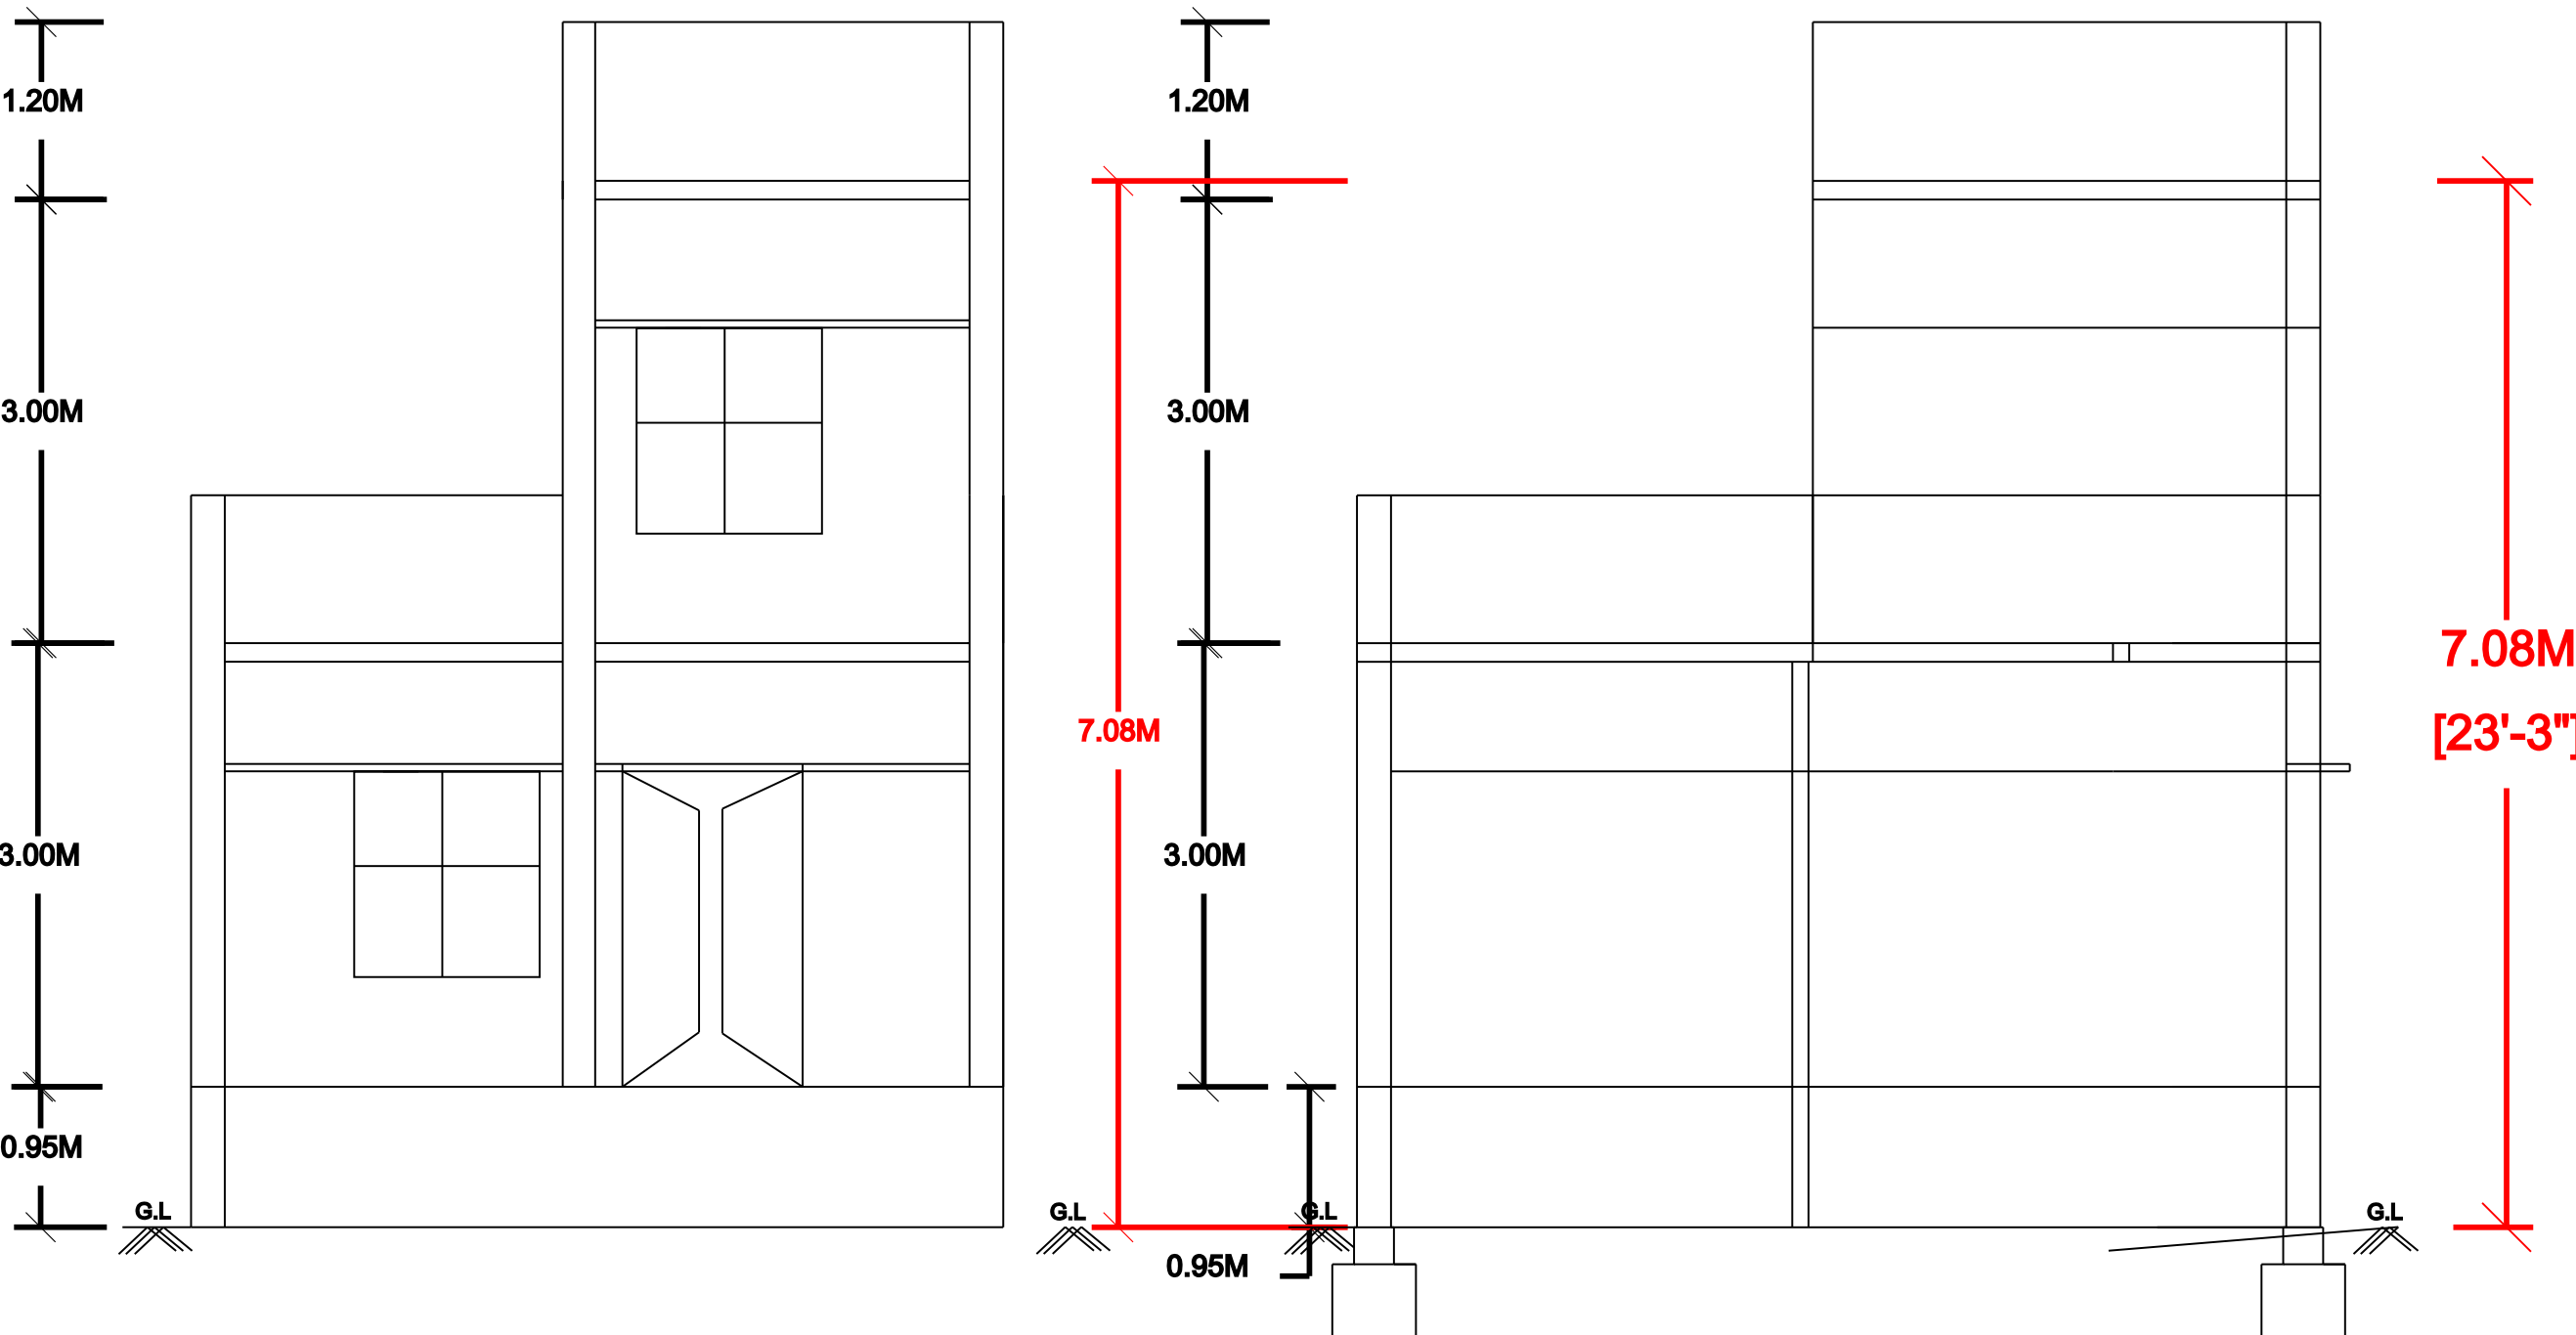

ELEVATION

SECTION ON -AA'

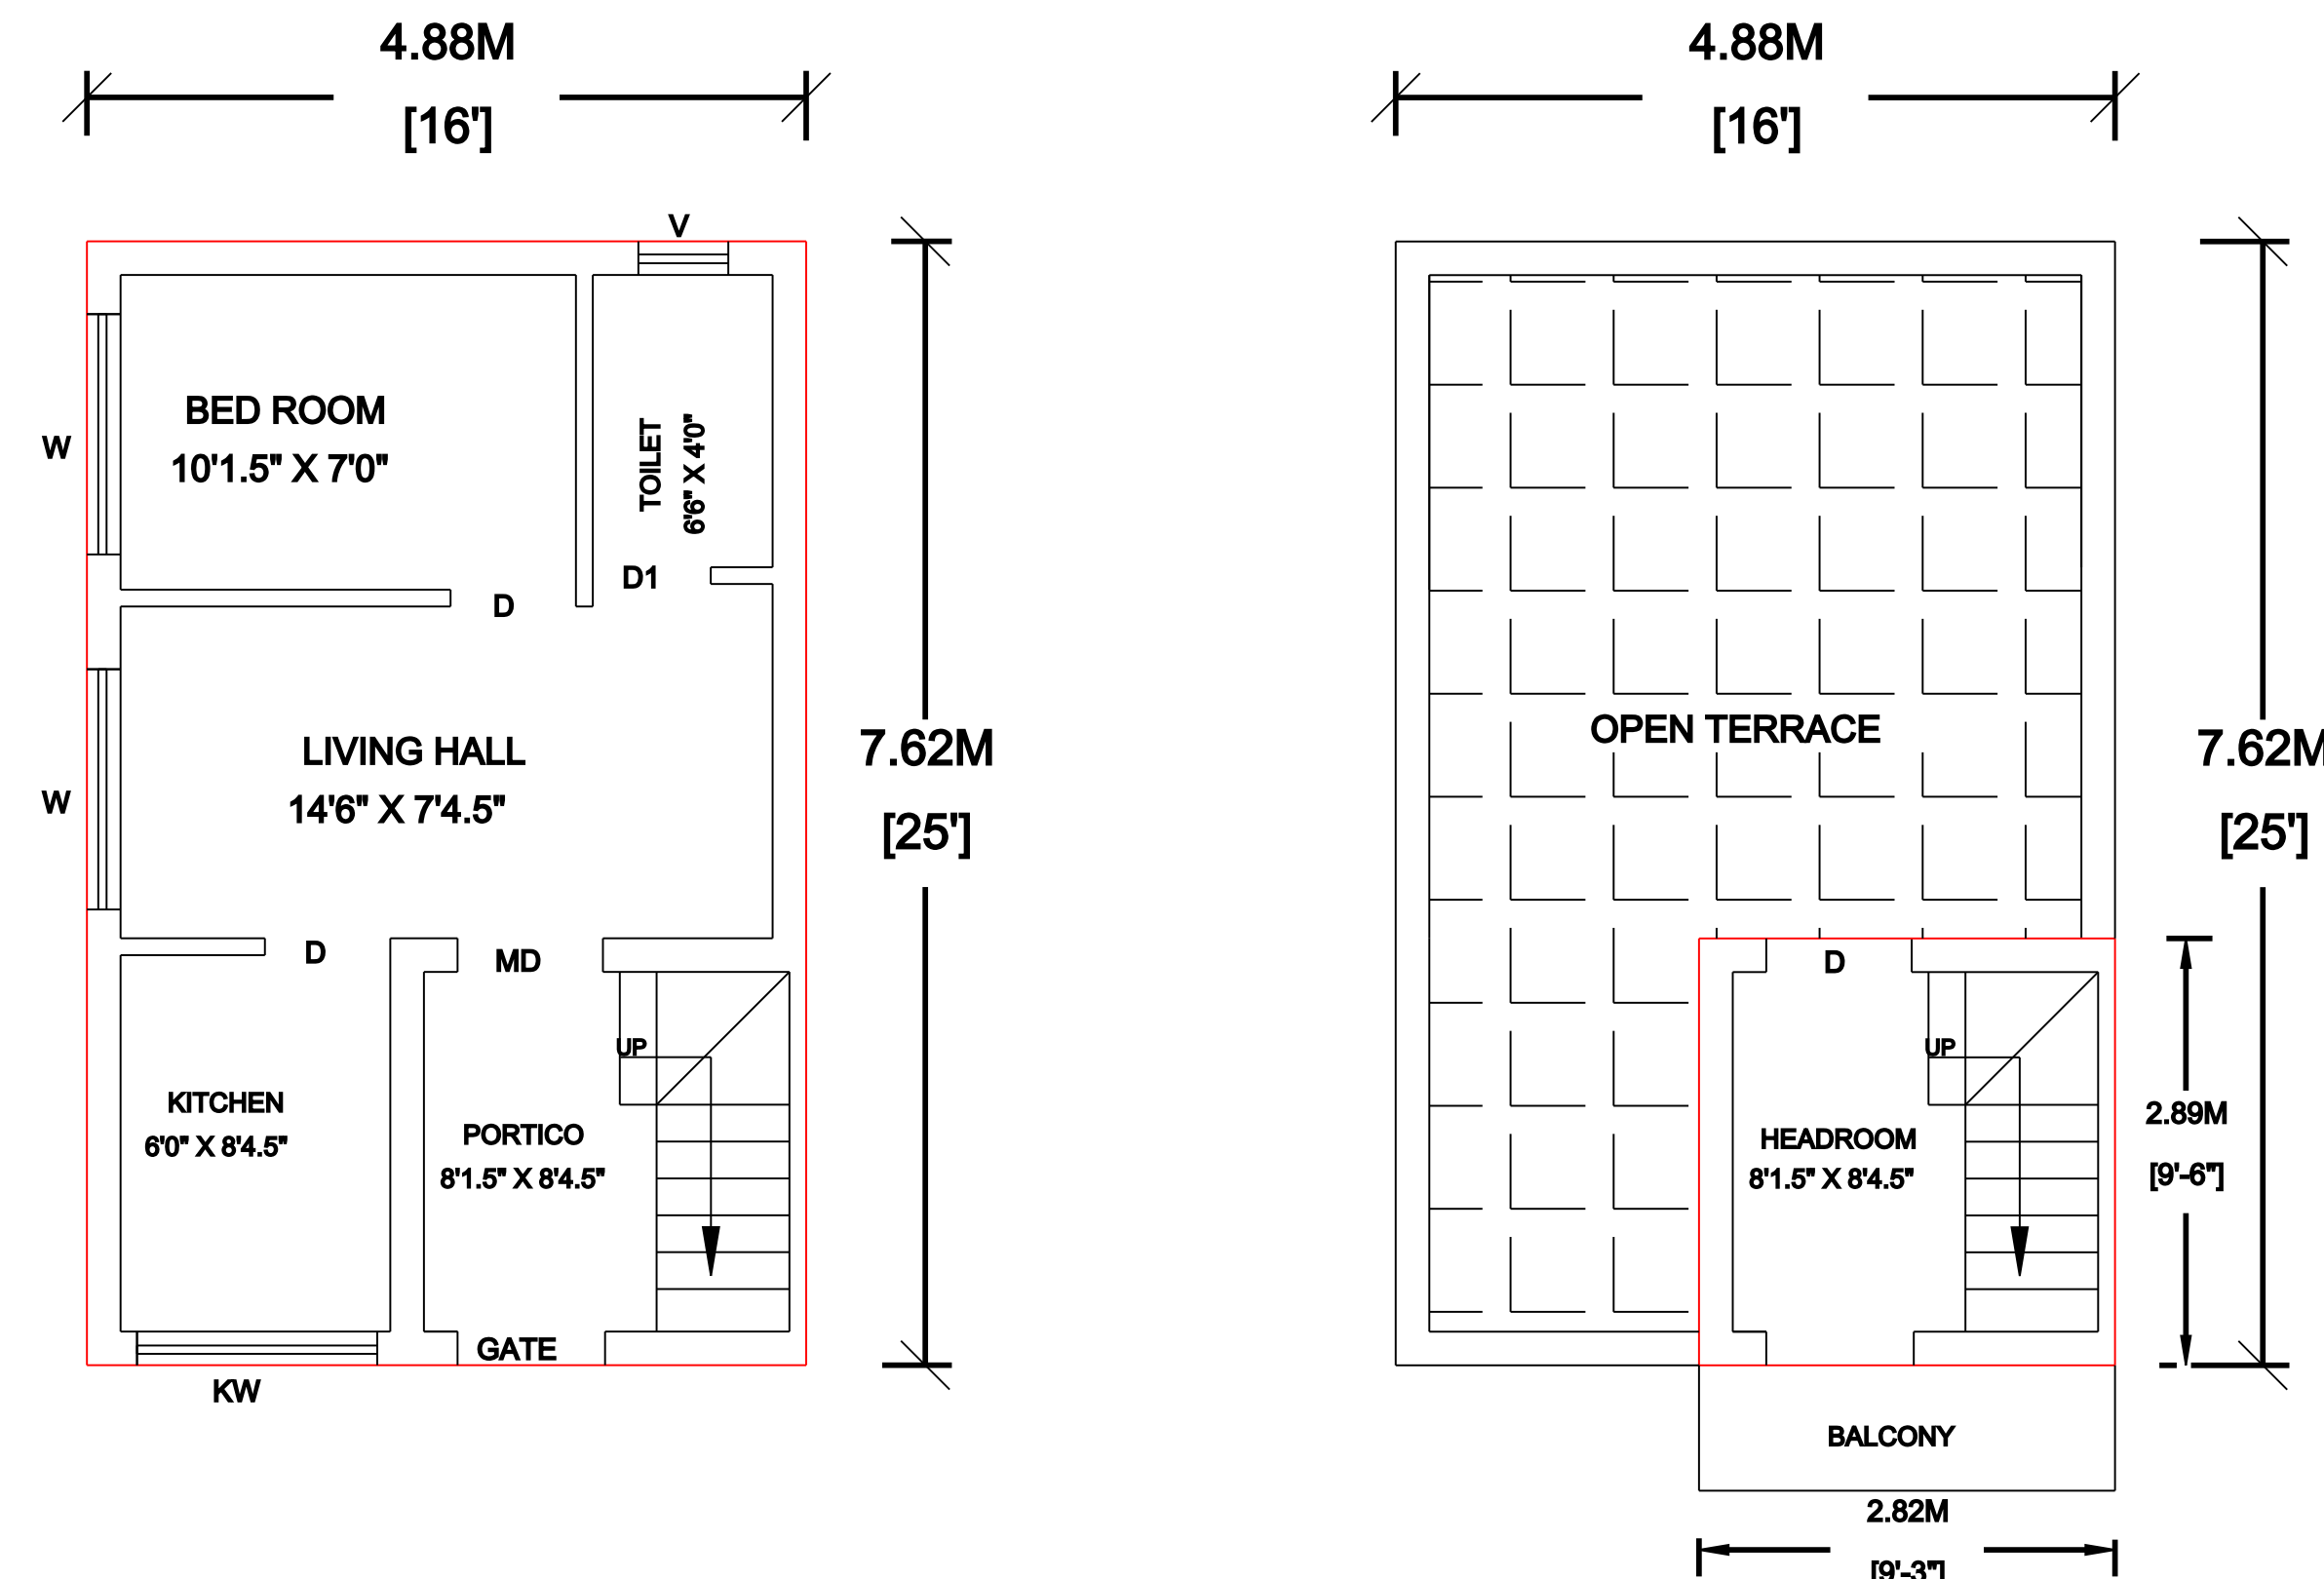

GROUND FLOOR PLAN

FIRST FLOOR & TERRACE PLAN



SITE PLAN
(NOT TO SCALE)


E-W SIKKANTHAR STREET

B- SCHEDULE MUMTAJ BEGAM HOUSE


RASULKHAN HOUSE

P.K.A. HAMEEDAWOOD SALED LAND


PROPOSED BUILDING
SITE BOUNDARY

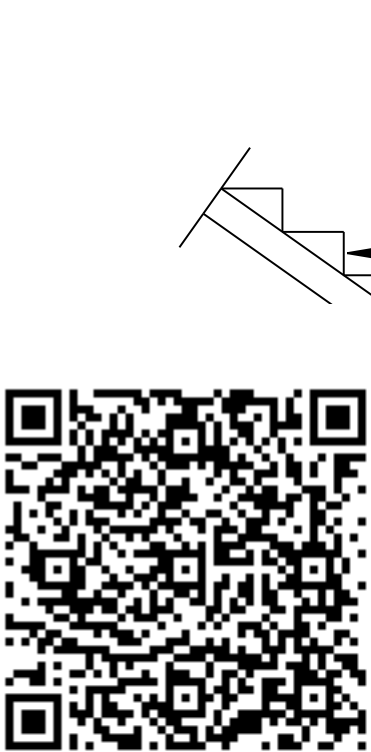


BASE DETAILS

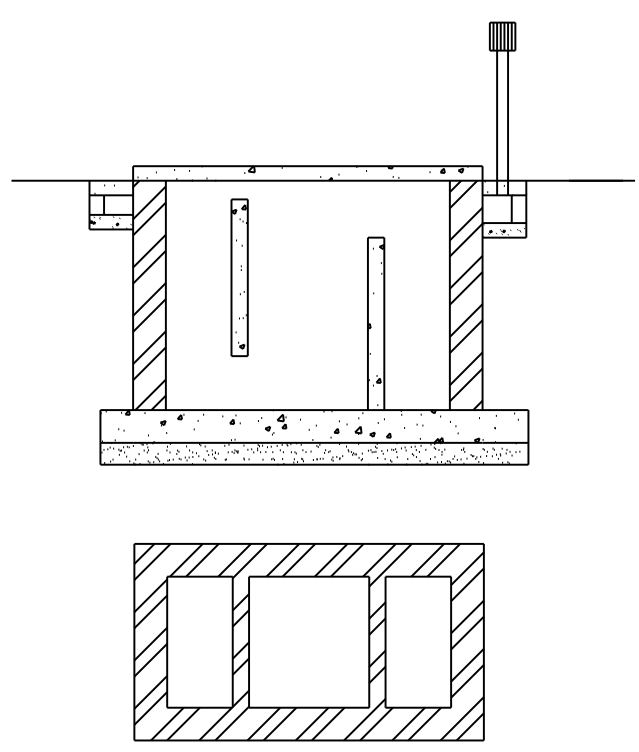


SEPTIC TANK DETAILS

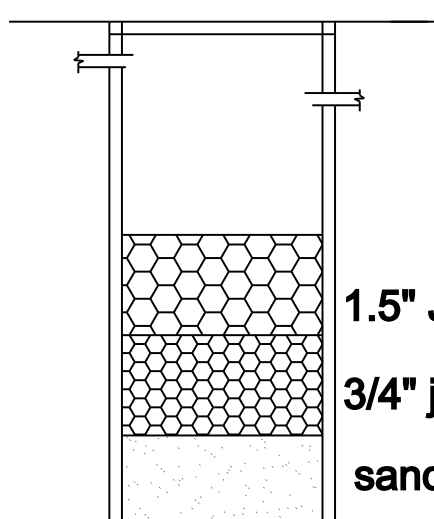

RAIN WATER
HARVESTING TANK

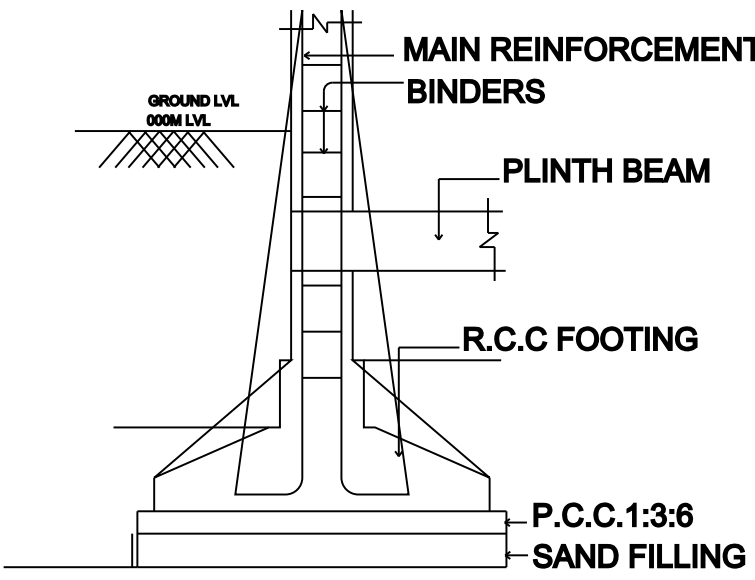

TYPICAL SECTION OF
R.C.C COLUMN FOUNDATION

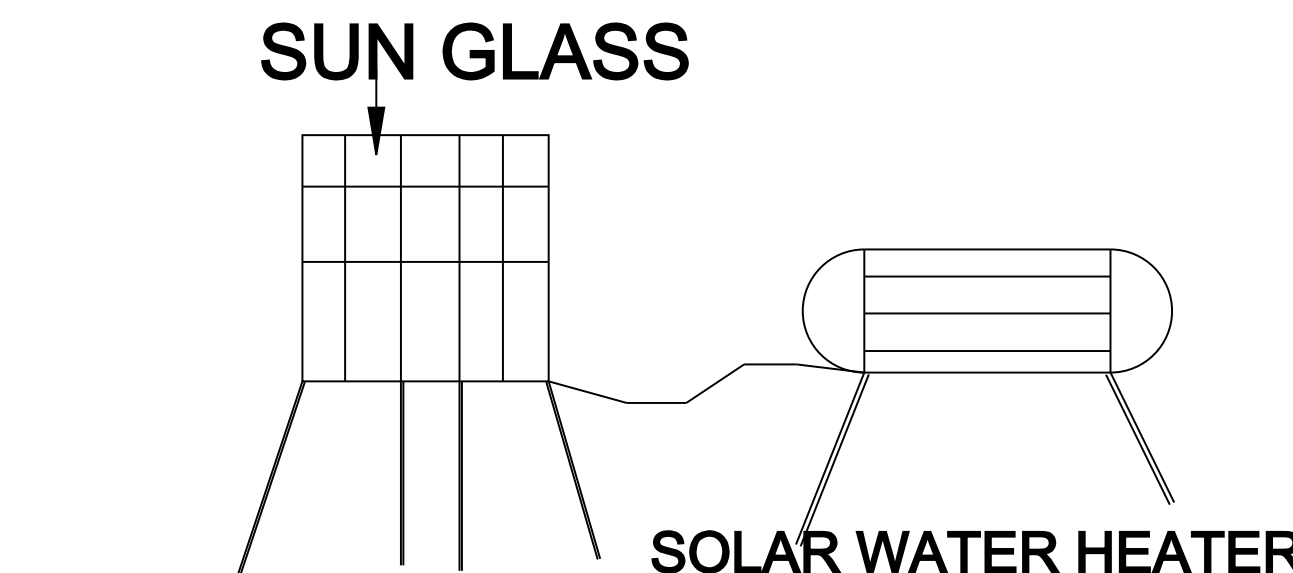

SOLAR PANEL

SOLAR WATER HEATER

AREA STATEMENT

DESCRIPTION	SQ.FT	SQ.M
SITE EXTENT	481.50	44.73
PRO.GROUND FLOOR	400.00	37.16
PRO.FIRST FLOOR	87.83	8.16
PRO.SECOND FLOOR	-----	-----
OPEN SPACE	81.50	7.57

TOTAL FSI AREA : 45.32 SQ.M

SCHEDULE OF JOINERIES

TYPE	DESCRIPTION	SIZE
MD	MAIN DOOR	1.00X2.13
D1	DOOR	0.91X2.13
D2	DOOR	0.76X2.13
W	WINDOW	1.52X1.52
KW	KITCHEN WINDOW	1.52X0.91
V	VENTILATOR	0.91X0.61

APPLICANT / OWNER SIGNATURE

Mr. A.ABDUL WAHAB

REGISTERED ENGINEER

Er.U.KANNAN, B.E (Civil),
REGISTERED ENGINEER G-III
LICENCED BUILDING SURVEYOR, ILAYANGUDI,
ILAYANGUDI, SIVAGANGAI DIST - 630 702.
PHONE: 8825590826

ER. U.KANNAN, B.E (CIVIL),
REGISTERED ENGINEER G-III ,
LICENCED BUILDING SURVEYER- ILAYANGUDI ,
ILAYANGUDI , SIVAGANGAI DIST-630702.
PHONE : 8825590826.