





PLAN SHOWING THE PROPOSED CONSTRUCTION OF RESIDENTIAL BUILDING AT G.R.S. NO :385/4, SOUKKATH ALI STREET,
PUDUR TOWN, SOTHUKUDI GROUP, ILAYANGUDI TOWN PANCHAYAT, ILAYANGUDI TALUK- SIVAGANGAI DISTRICT.

APPLICANT / OWNER NAME : Mr. KAREEM S/O ABDUL MAJEED

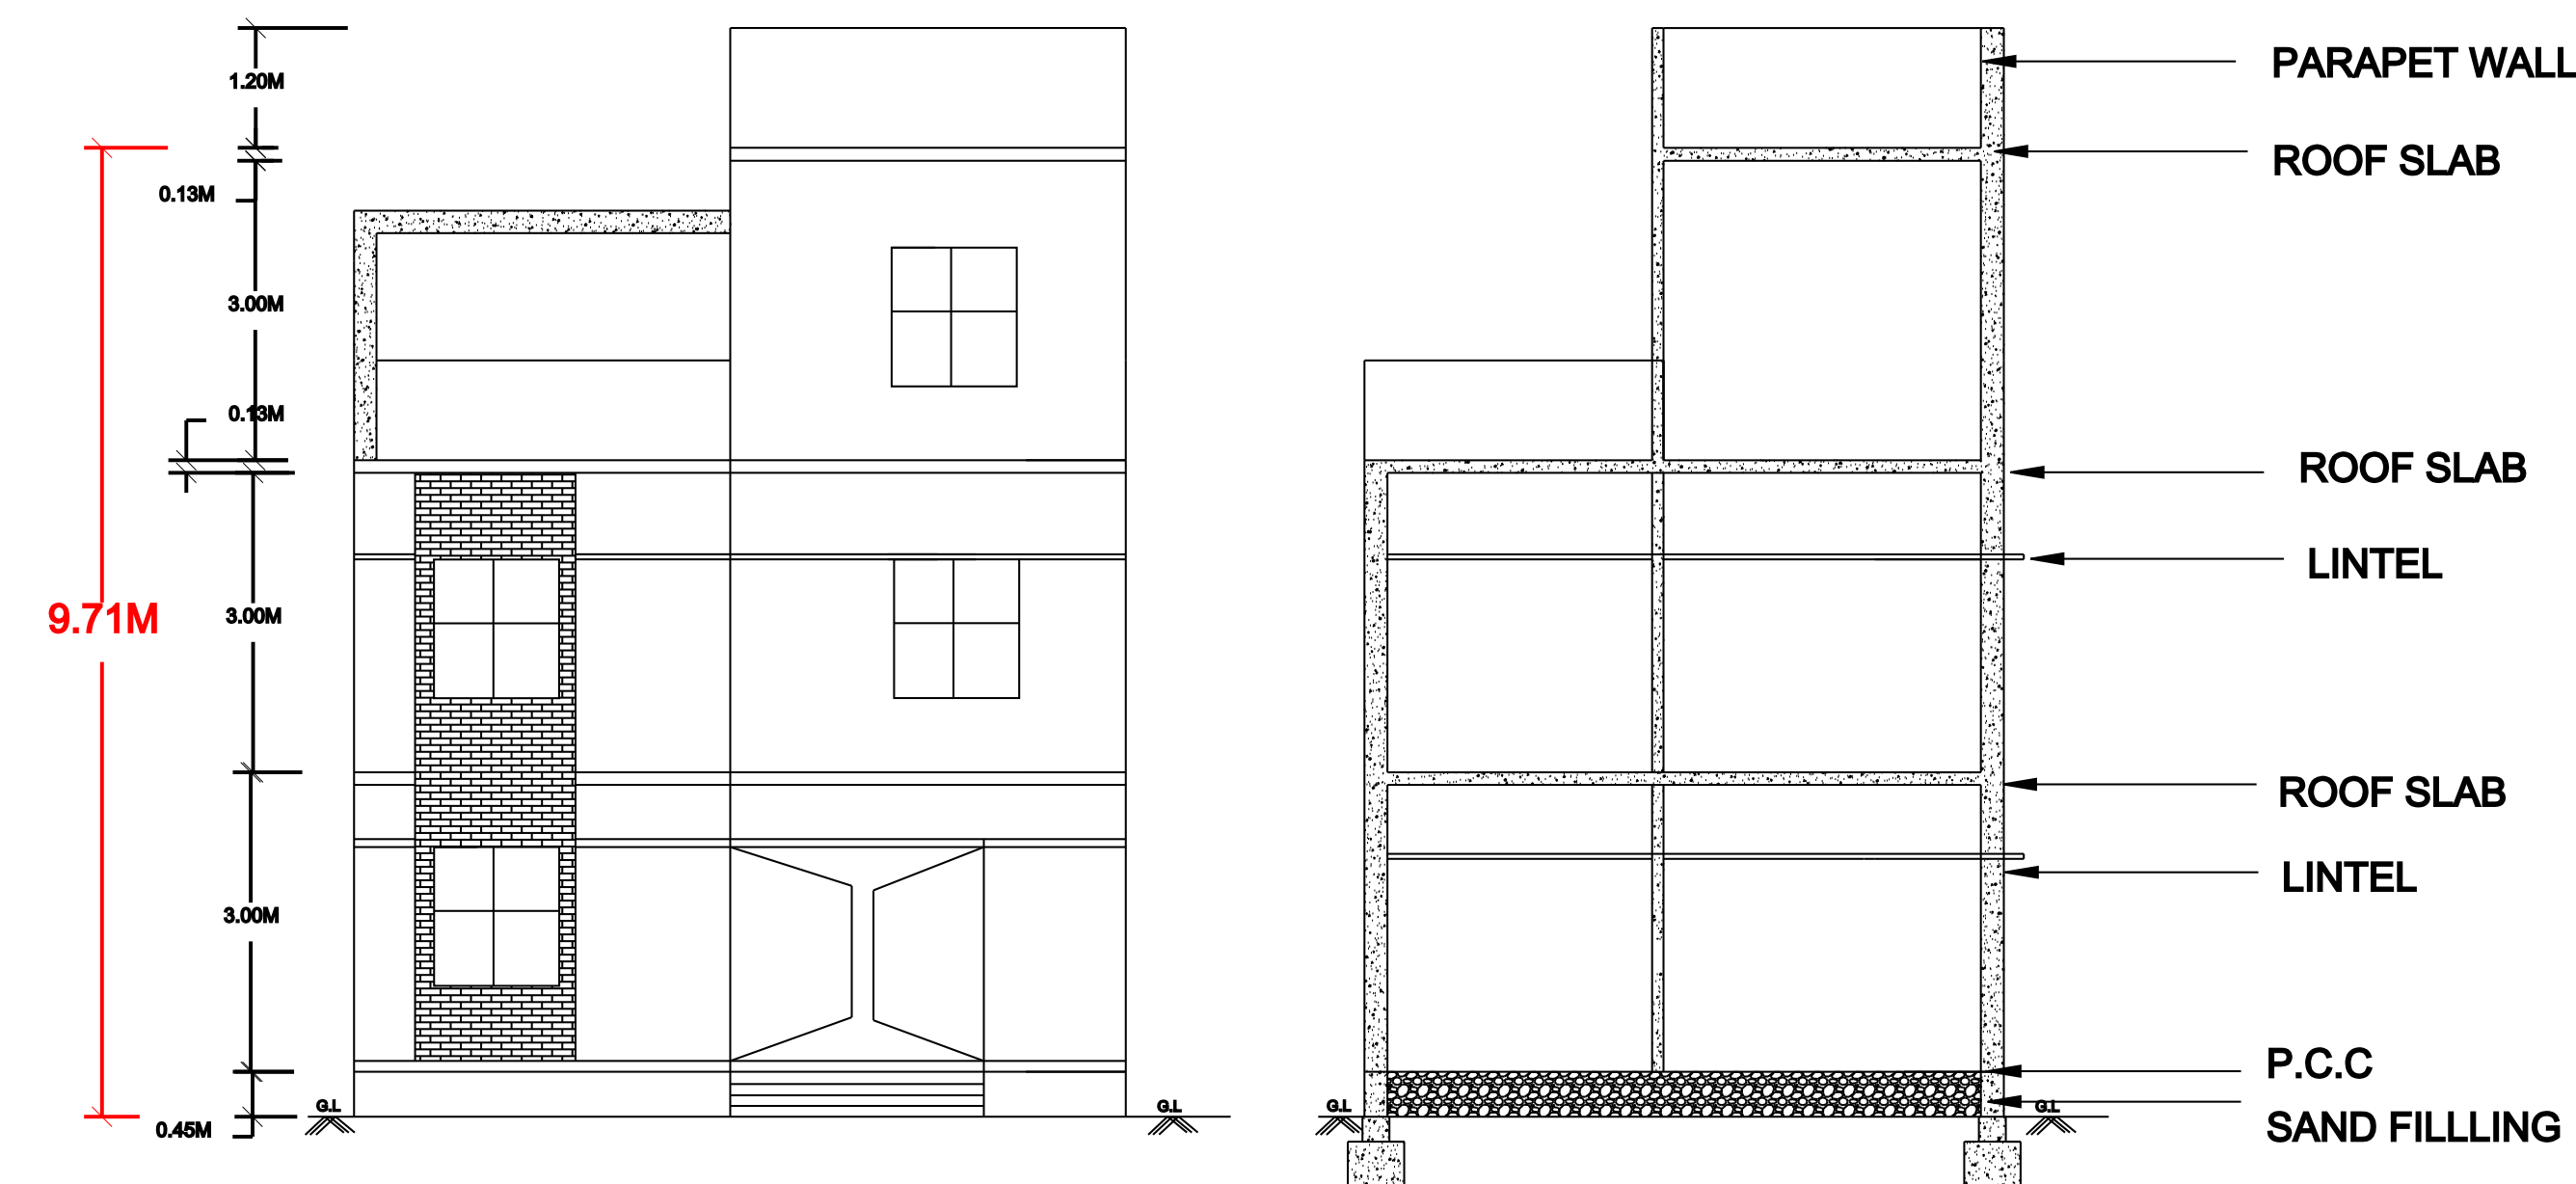

ELEVATION


SECTION ON -AA'

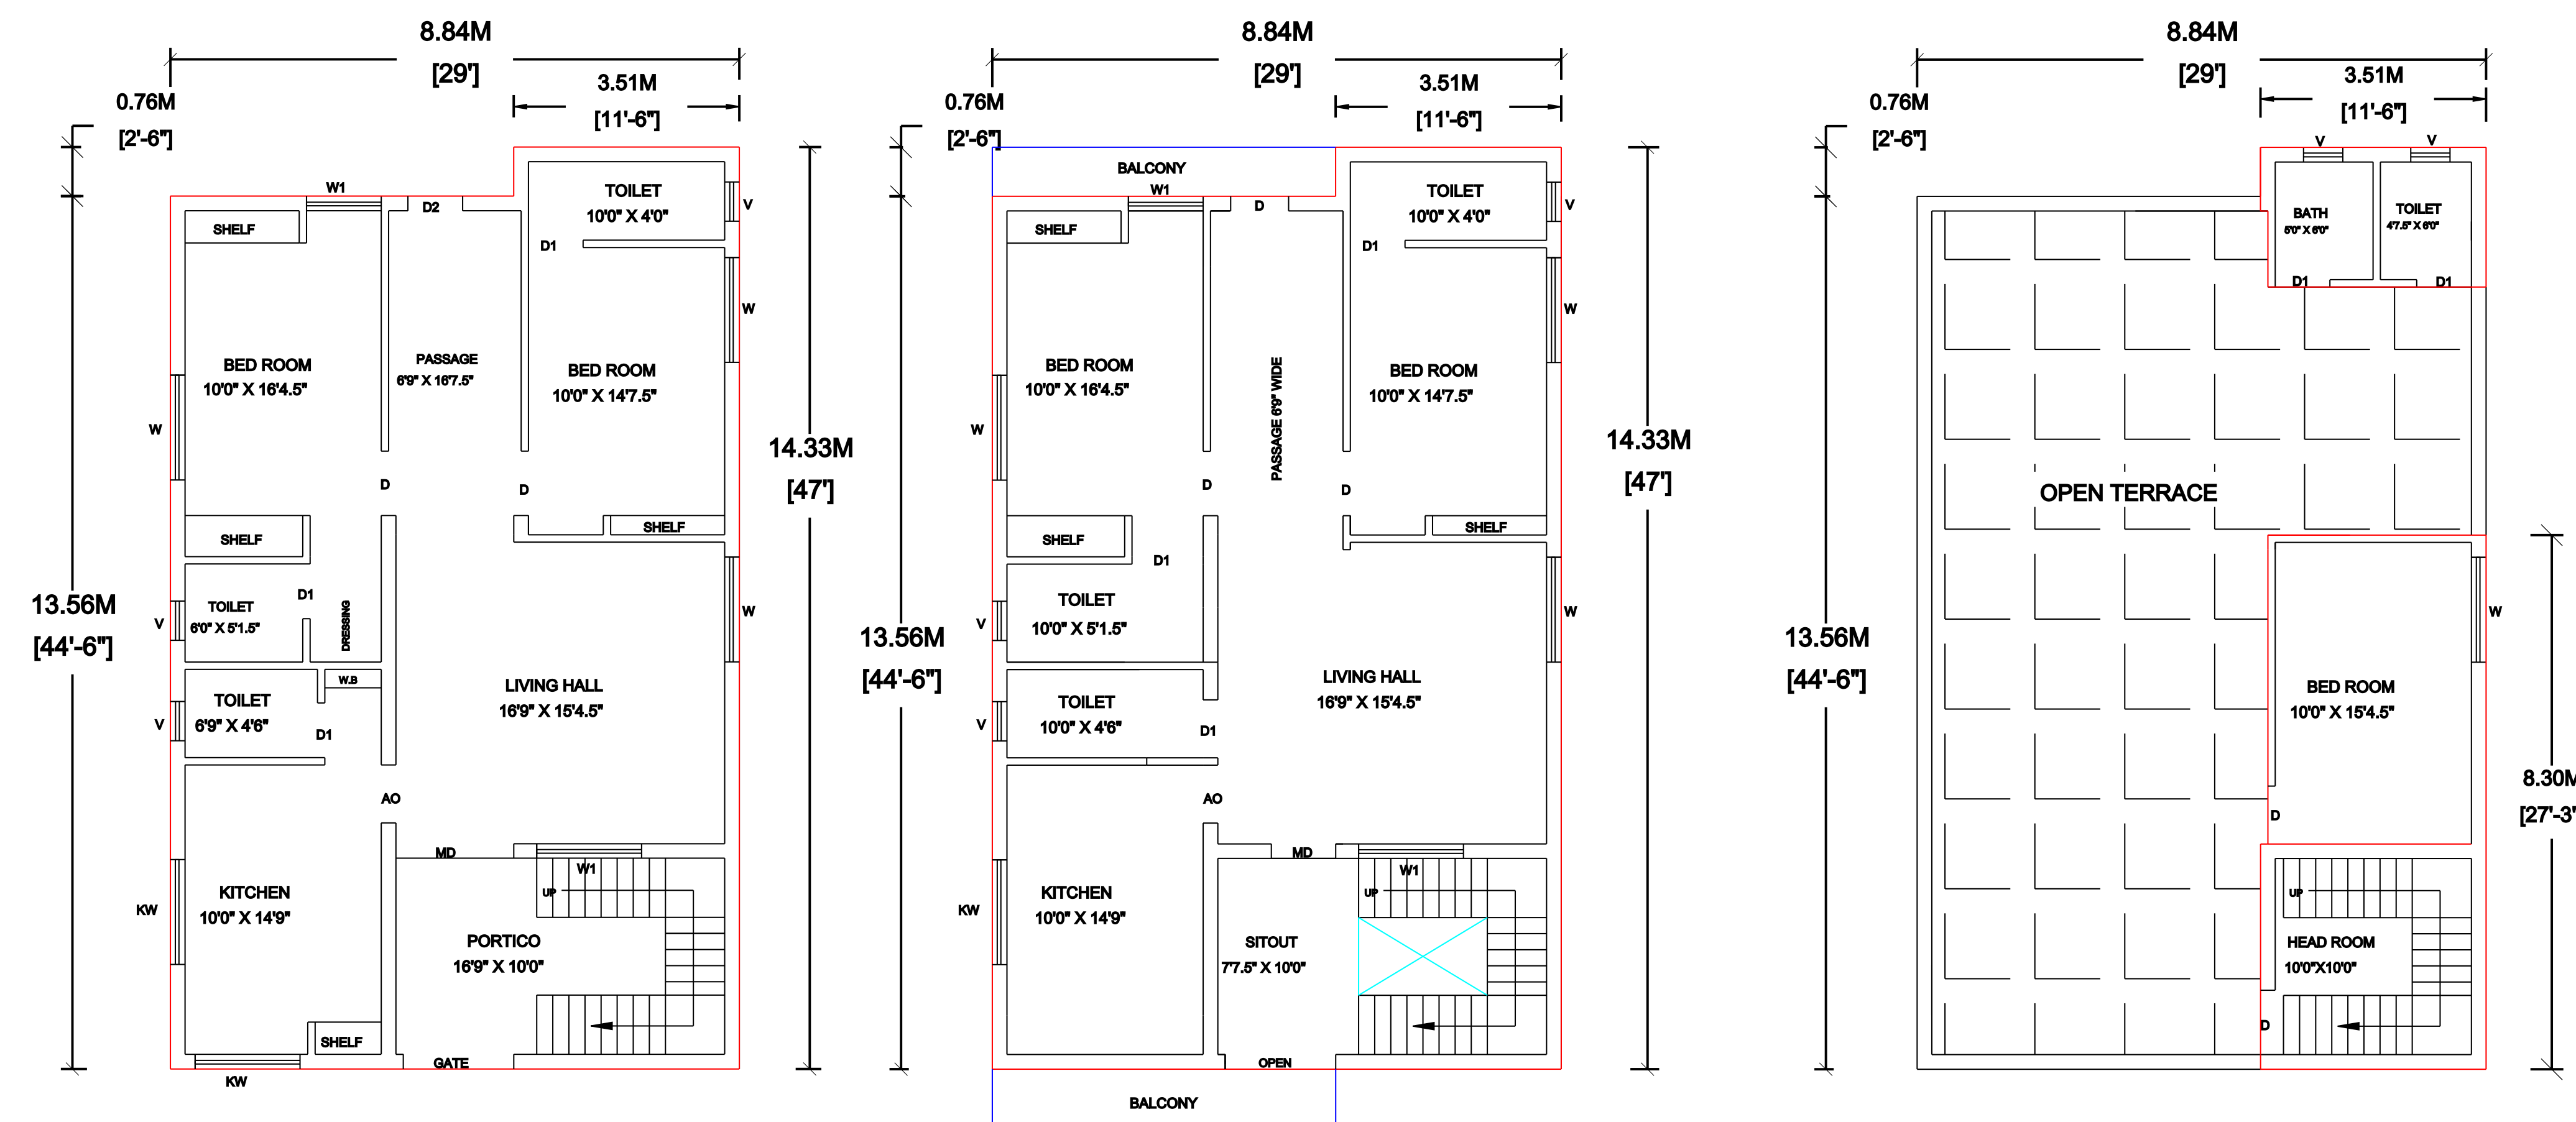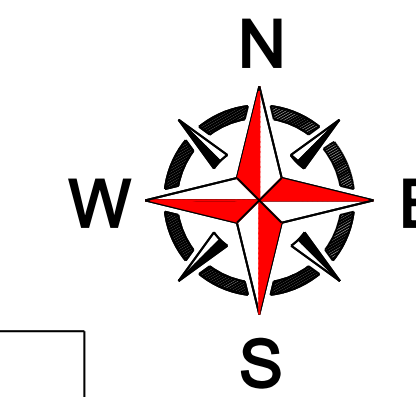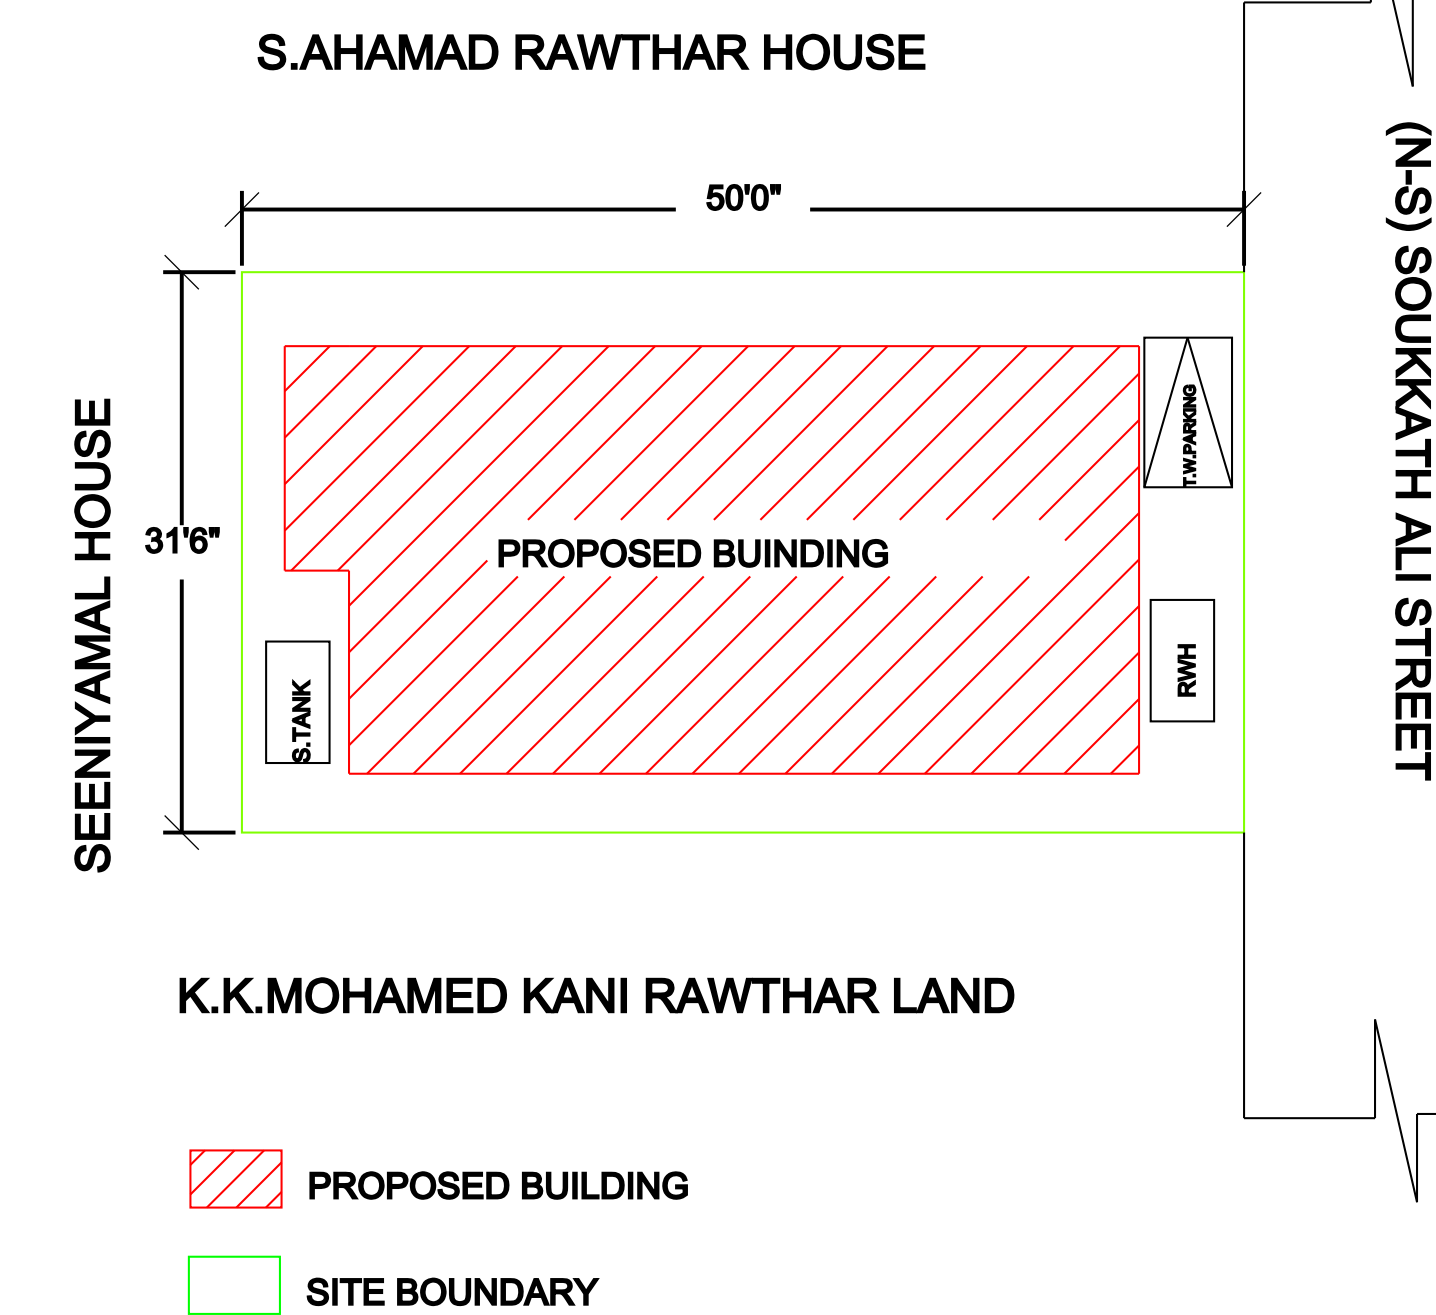


GROUND FLOOR PLAN

FIRST FLOOR PLAN


SECOND FLOOR PLAN

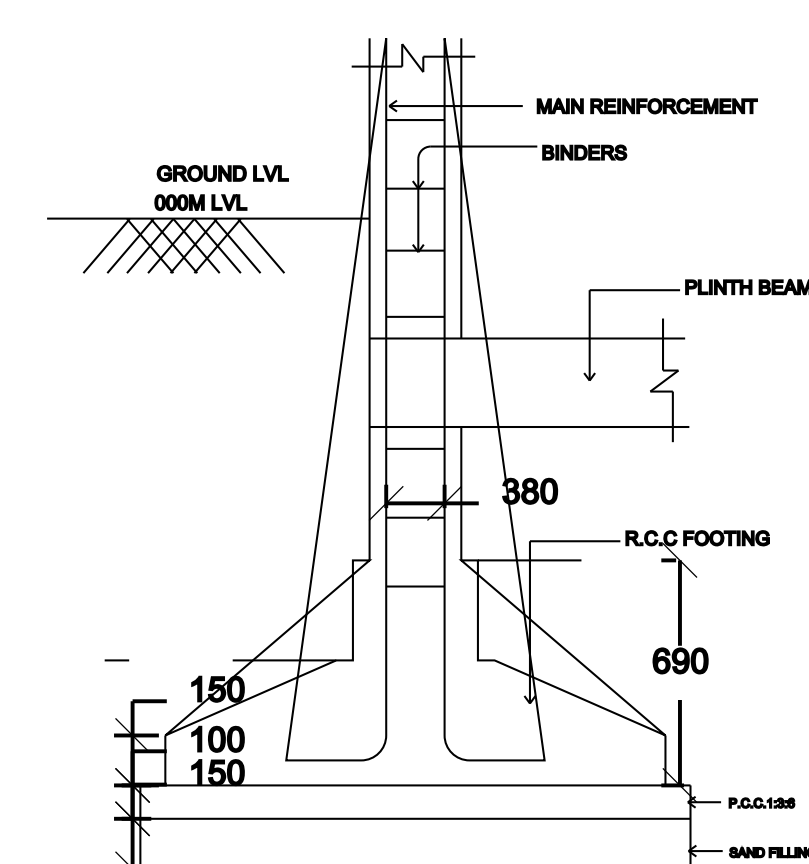


TYPICAL SECTION OF R.C.C COLUMN FOUNDATION

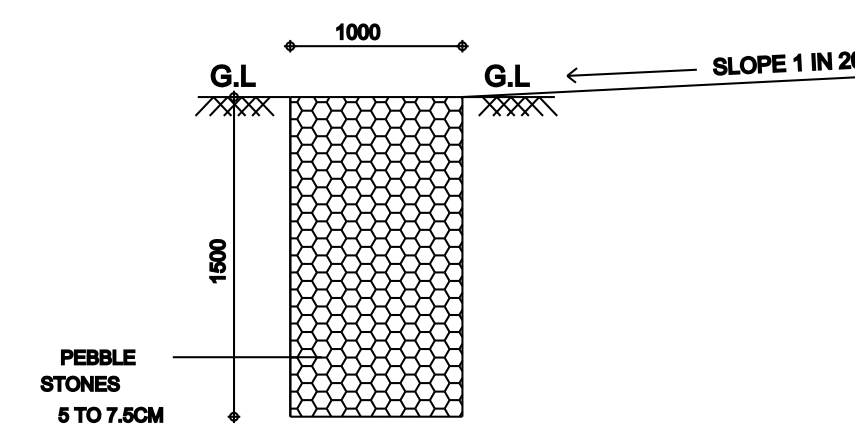


SECTION OF
PEBBLE TRENCH

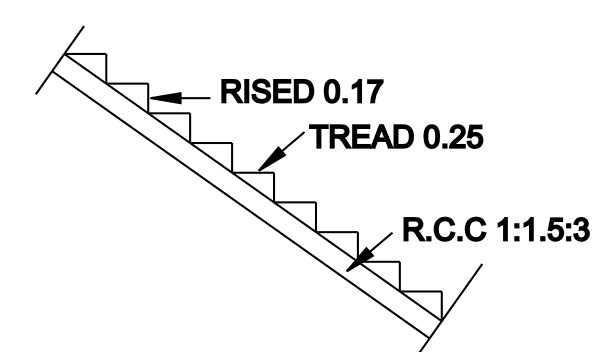


STAIRCASE DETAILS

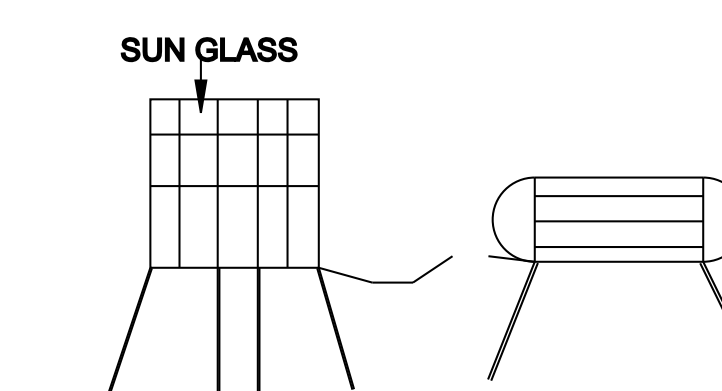

SOLAR PANEL

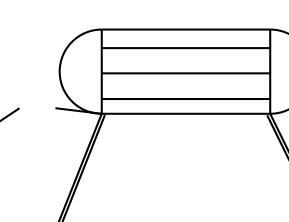

SOLAR WATER HEATER

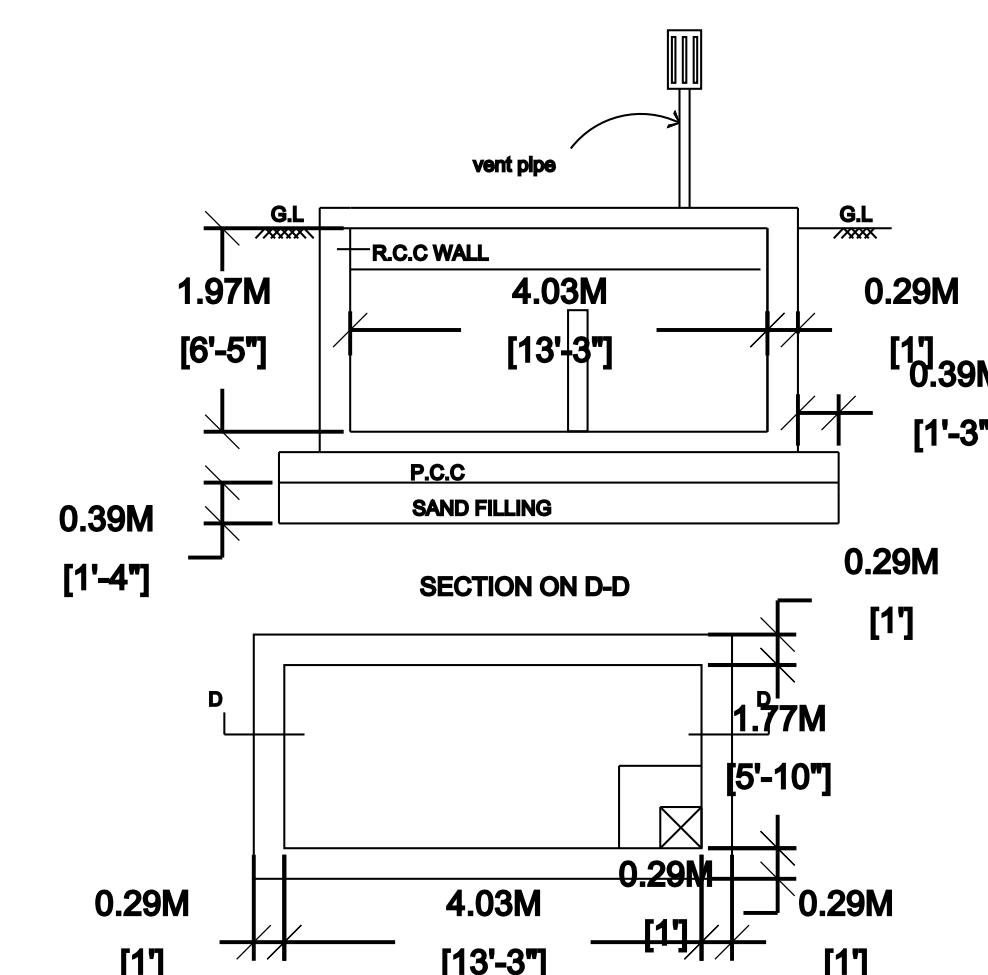

PLAN OF SEPTIC TANK

AREA STATEMENT

DESCRIPTION	SQ.FT	SQ.M
SITE EXTENT	1575.00	146.32
PRO.GROUND FLOOR	1319.23	122.56
PRO.FIRST FLOOR	1319.23	122.56
PRO.SECOND FLOOR	387.61	36.01

OPEN SPACE	333.90	31.02
------------	--------	-------

TOTAL AREA : 281.13 SQ.M

SCHEDULE OF JOINERIES

TYPE	DESCRIPTION	SIZE
MD	MAIN DOOR	1.00X2.13
D1	DOOR	0.91X2.13
D2	DOOR	0.76X2.13
W	WINDOW	1.52X1.52
KW	KITCHEN WINDOW	1.52X0.91
V	VENTILATOR	0.91X0.61

APPLICANT / OWNER SIGNATURE

Mr. KAREEM S/O ABDUL MAJEED

REGISTERED ENGINEER

Er.U.KANNAN, B.E (Civil),
REGISTERED ENGINEER G-III
LICENCED BUILDING SURVEYOR, ILAYANGUDI,
ILAYANGUDI, SIVAGANGAI DIST - 630 702.
PHONE: 8825590826

ER. U.KANNAN, B.E (CIVIL).,
REGISTERED ENGINEER G-III ,
LICENCED BUILDING SURVEYER- ILAYANG
ILAYANGUDI , SIVAGANGAI DIST-630702.
PHONE : 8825590826.