

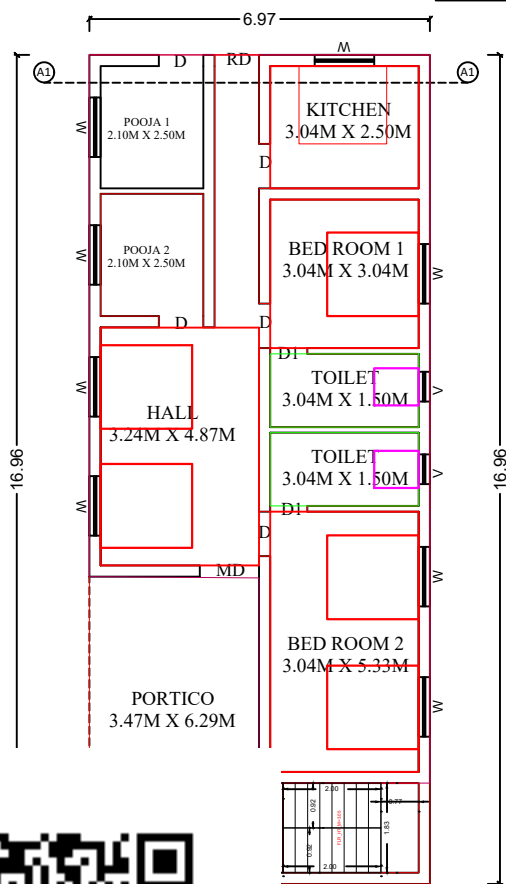
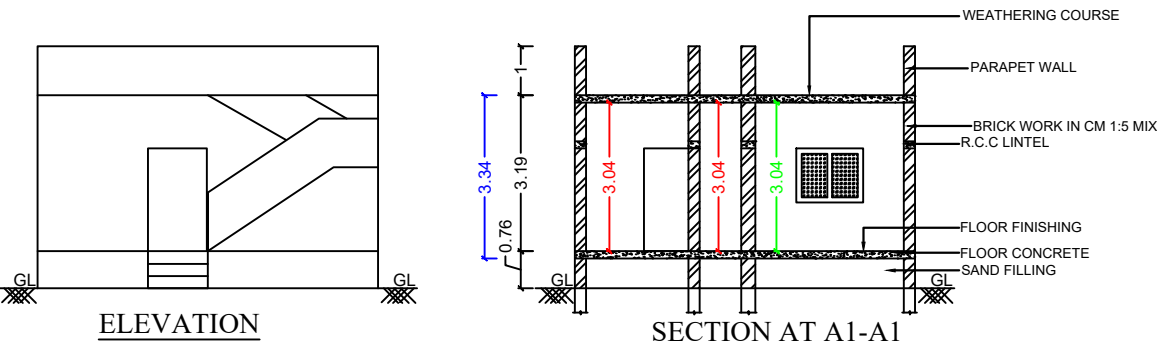
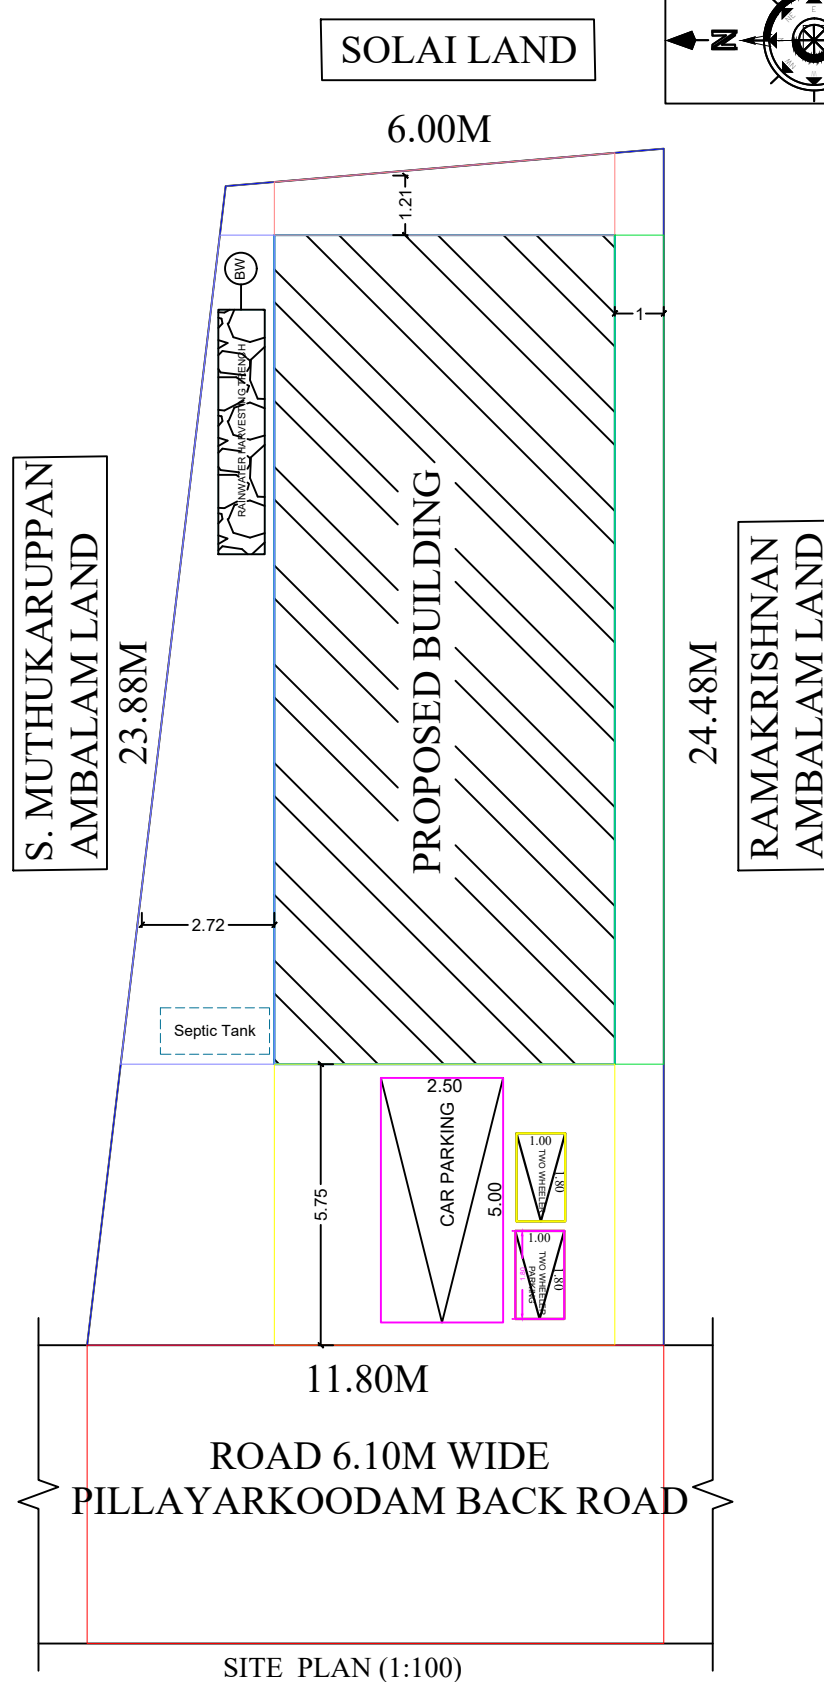
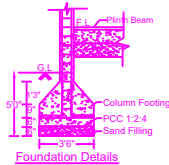


PLAN SHOWING THE PROPOSED CONSTRUCTION OF R.C.C. ROOF RESIDENTIAL BUILDING GROUND FLOOR AT SF NO: 182/16,
PATTA NO:2925, IN KANADUKATHAN VILLAGE, KANADUKATHAN GROUP, KANADUKATHAN TOWN PANCHAYAT, SAKKOTTAI
UNION, KARAUKUDI TALUK , SIVAGANGAI DISTRICT - TAMILNADU

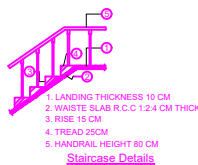

FLOOR PLAN

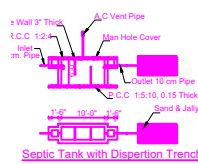

SPECIFICATIONS

1. SAND FILLING
2. P.C.C. MIX RATIO 1:5:10 40MM METAL
3. R.C.C. ISOLATED FOUNDATION
4. BRICK WORK CM MIX RATIO 1:6
- 5 R.C.C. 1:1.5:3 MIX AS PER IS 456 : 2000

SCHEDULE OF JOINERIES

LEGEND	FEET	METRE
MAIN DOOR -MD	4'-0" X 7'-0"	1.22 X 2.10
DOOR - D	3'-3" X 7'-0"	1.00 X 2.10
DOOR -D1	3'-0" X 7'-0"	0.91 X 2.10
WINDOW -W	4'-0" X 4'-0"	1.22 X 1.22
VENTILATOR - V	3'-0" X 2'-0"	0.91 X 0.61
AREA DETAILS	SQ.FT	SQ.MT
SITE AREA	2687.65	249.69
PRO GROUND FLOOR (FSI)	1272.00	118.17
VACANT AREA	1415.65	131.52

COLOR INDEX

	SITE / BOUNDARY AREA
	PROPOSED BUILDING
	EXISTING ROAD

APPLICANT

Mrs. G. VASANTHI W/o Mr. AL. GANESAN.

ENGINEER

CR. RAMASAMY
LICENSED BUILDING ENGINEER
ALAMU CONSTRUCTION
No:144, LF ROAD
KANADUKATHAN - 630 103
CELL:94 43 57 59 20
80 98 69 19 75

OFFICE USE