

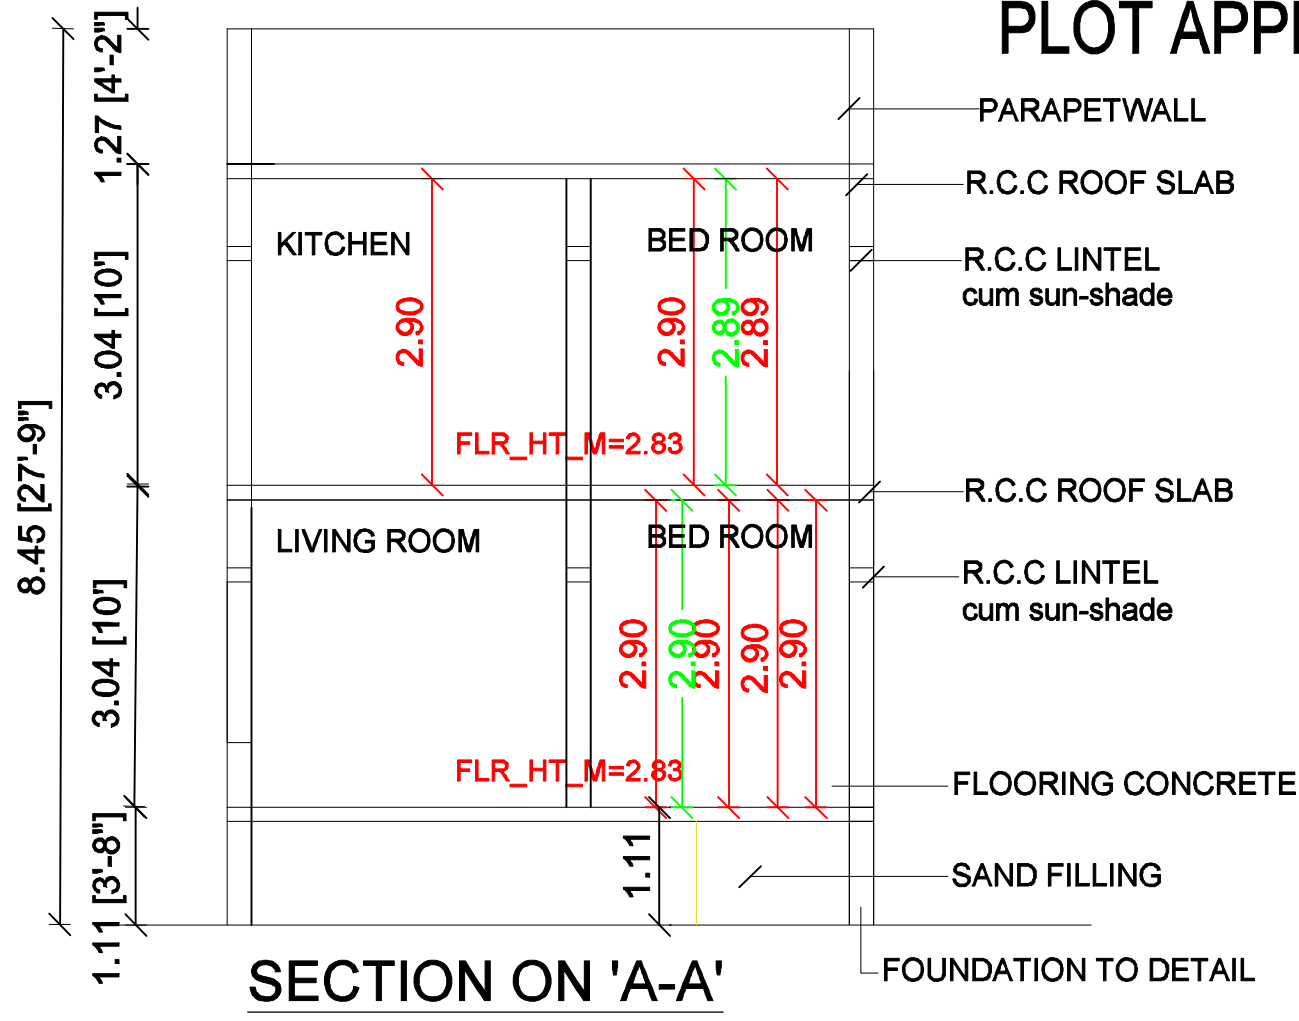
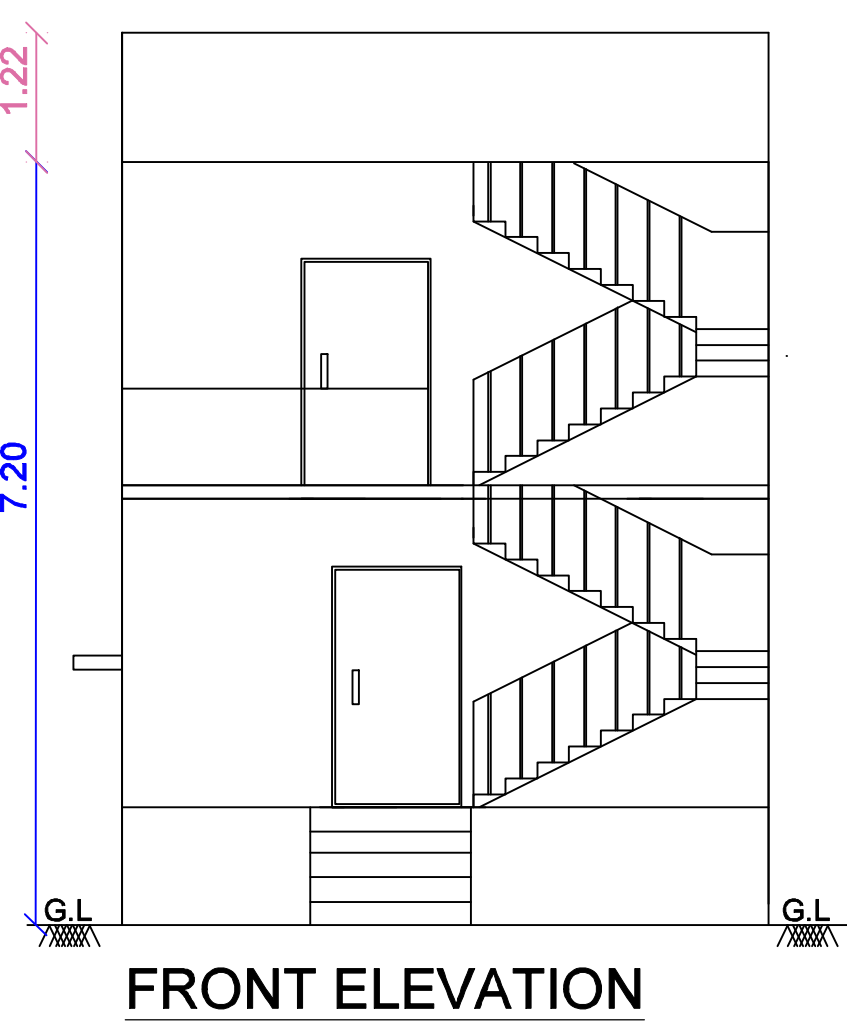
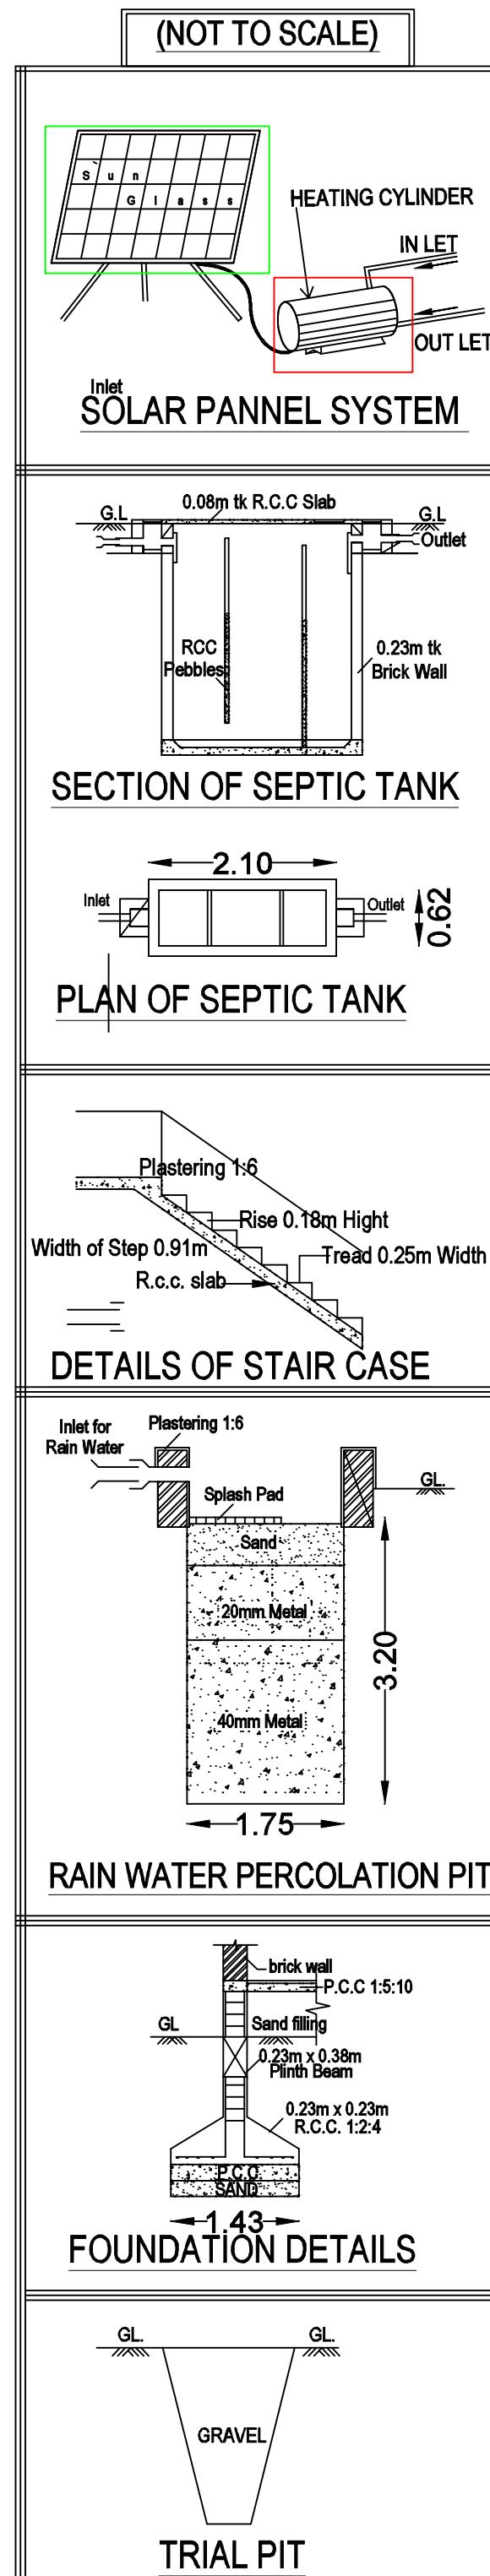



PLAN SHOWING THE PROPOSED CONSTRUCTION OF RESIDENTIAL BUILDING IN OLD RS NO 434/6, NEW RS NO : 434/23A1, PLOT NO : 29, AS PER PATTa NO : 6402, NEW RS NO : 434/23A1B, VAIGAI NAGAR, SOTHUKUDI GROUP, POOCHIYENTHAL VILLAGE, ILAIYANGUDI TOWN PANCHAYAT,ILAIYANGUDI TALUK, SIVAGANGAI DISTRICT.

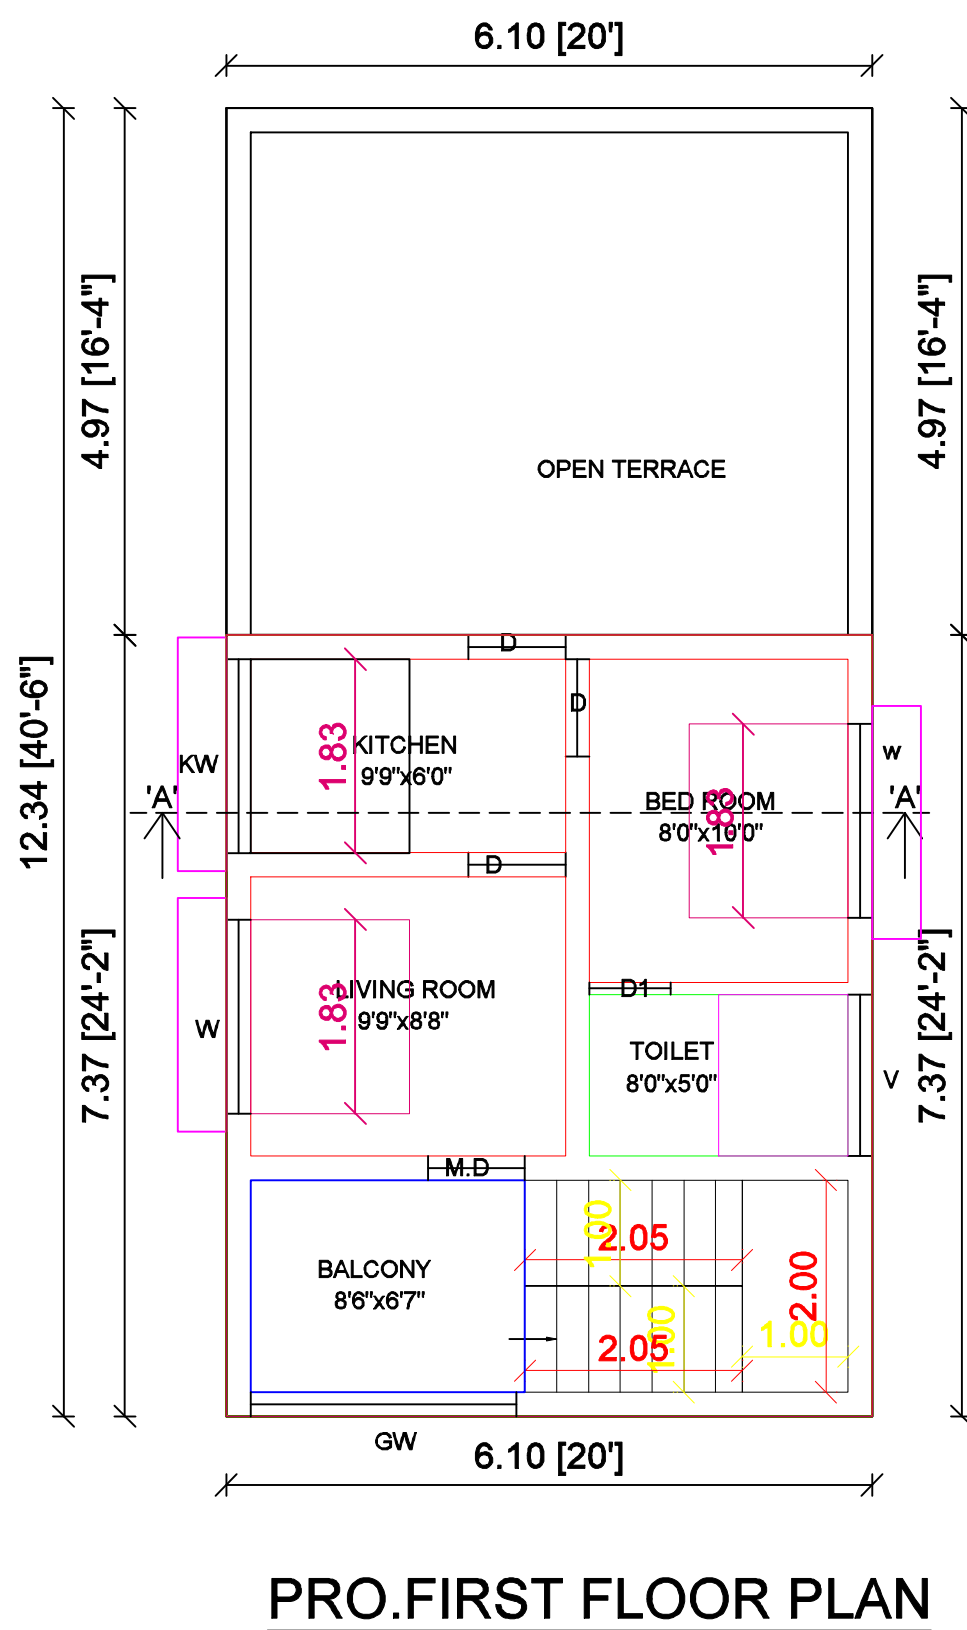

PLOT APPROVAL NO : 36/2023

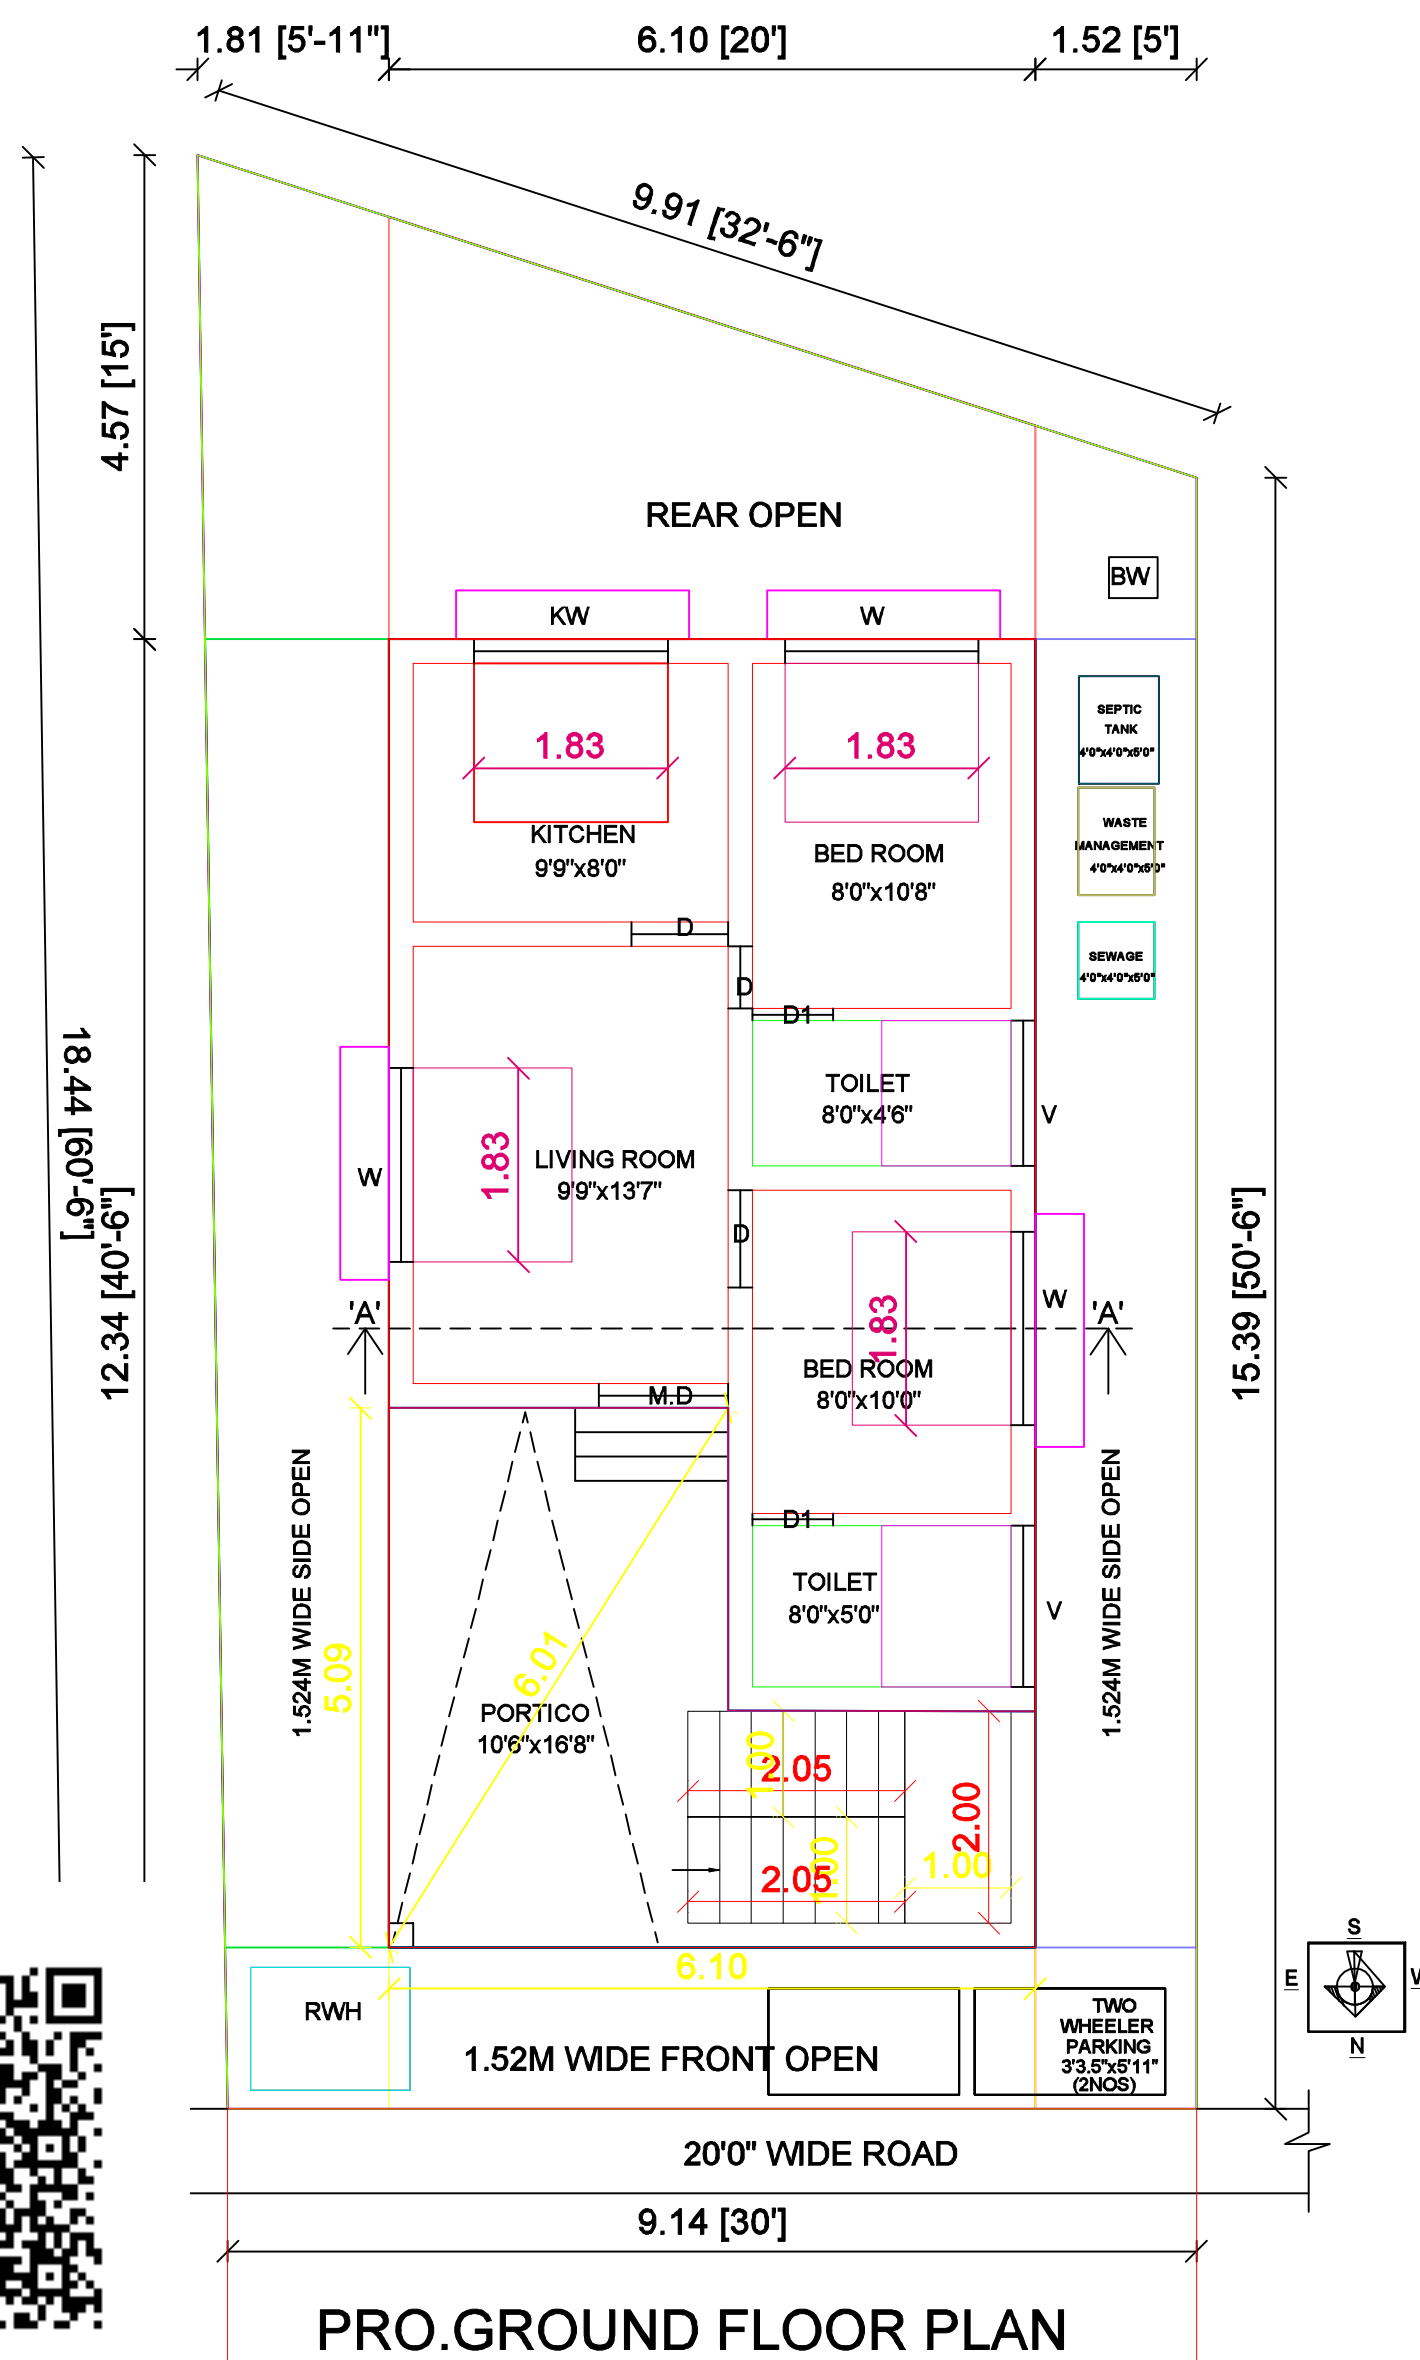

SITE PLAN - (Not to Scale)

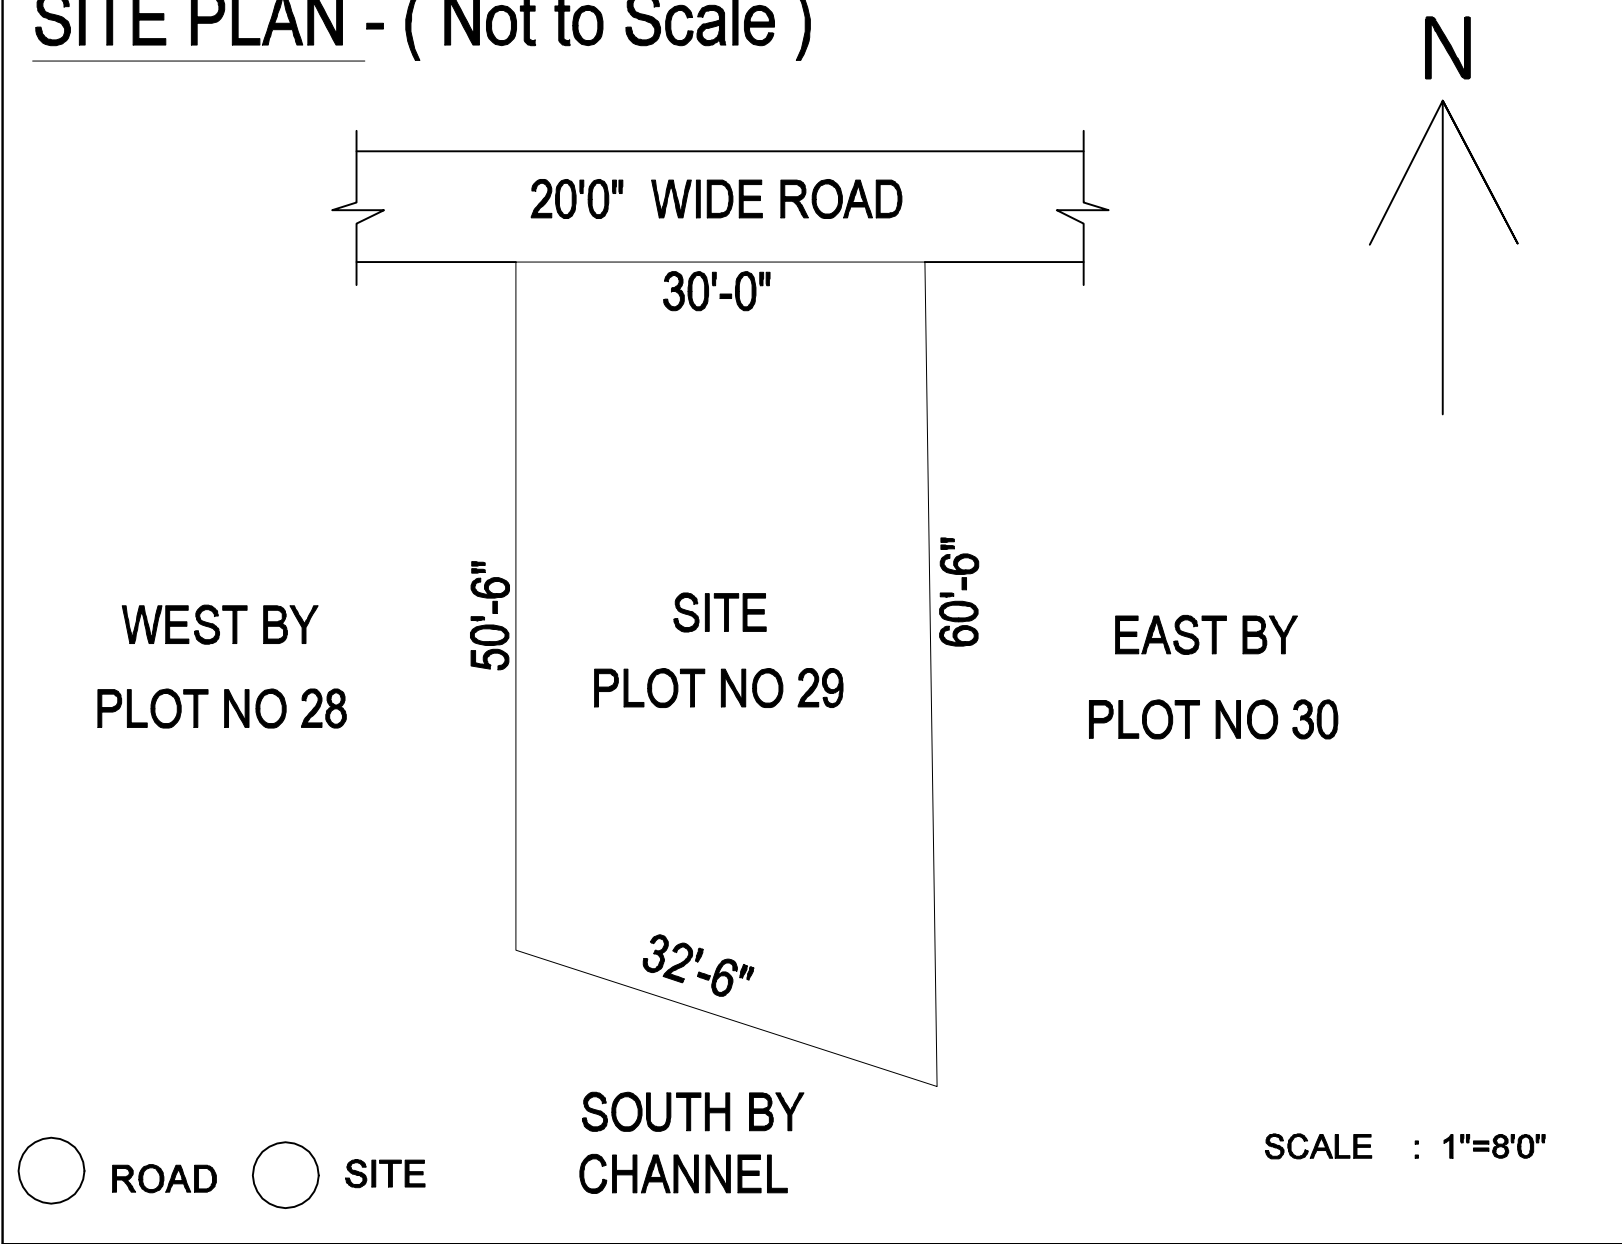

JOINERY DETAILS :

MD	MAIN DOOR	3' 6" X 7' 0"
D	DOOR	3' 0" X 7' 0"
D1	DOOR	2' 6" X 7' 0"
W	WINDOW	4' 0" X 4' 0"
A/O	ARCH OPEN	3' 6" X 4' 0"
V	VENTILATOR	3' 0" X 2' 0"

REFERENCE :

- ☐ SITE
- ☐ PROPOSED
- ☐ ROAD


Area Details	FSI		NON-FSI		AREA	
	Sq.ft	Sq.m	Sq.ft	Sq.m	Sq.ft	Sq.m
Site Area	----	----	----	----	1734.00	161.09
Site Area	----	----	----	----	1688.21	156.84
PRO. GF AREA	565.10	52.50	244.87	22.75	809.98	75.25
PRO. FF AREA	483.73	44.94	----	----	483.73	44.94
Open Area	----	----	----	----	878.23	81.59
Total Area	1048.83	97.44	244.87	22.75	1293.71	120.19

FSI =97.44 /156.84=0.621% < 2% , Hence Safe

NO.OF.PROVIDED CAR PARKING PROVIDED - 1 NOS

NO.OF.PROVIDED TWO WHEELER PARKING - 2 NOS

OFFICE USE

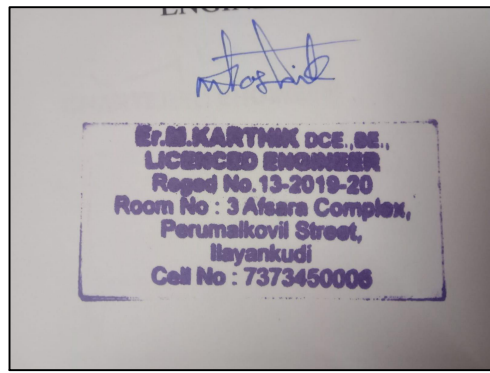

ENGINEER SIGNATURE

ENGINEER:-
Er.M.KARTHIK,D.C.E.,B.E.,
L.B.S.NO:13-2019-20,
Room no: 5, Afsara Complex,
Perumalkovil street,
Ilayankudi, Sivagangai.
Contact no : 7373450006

1.Mrs.V.ALISA LILLY
APPLICANT SIGNATURE