
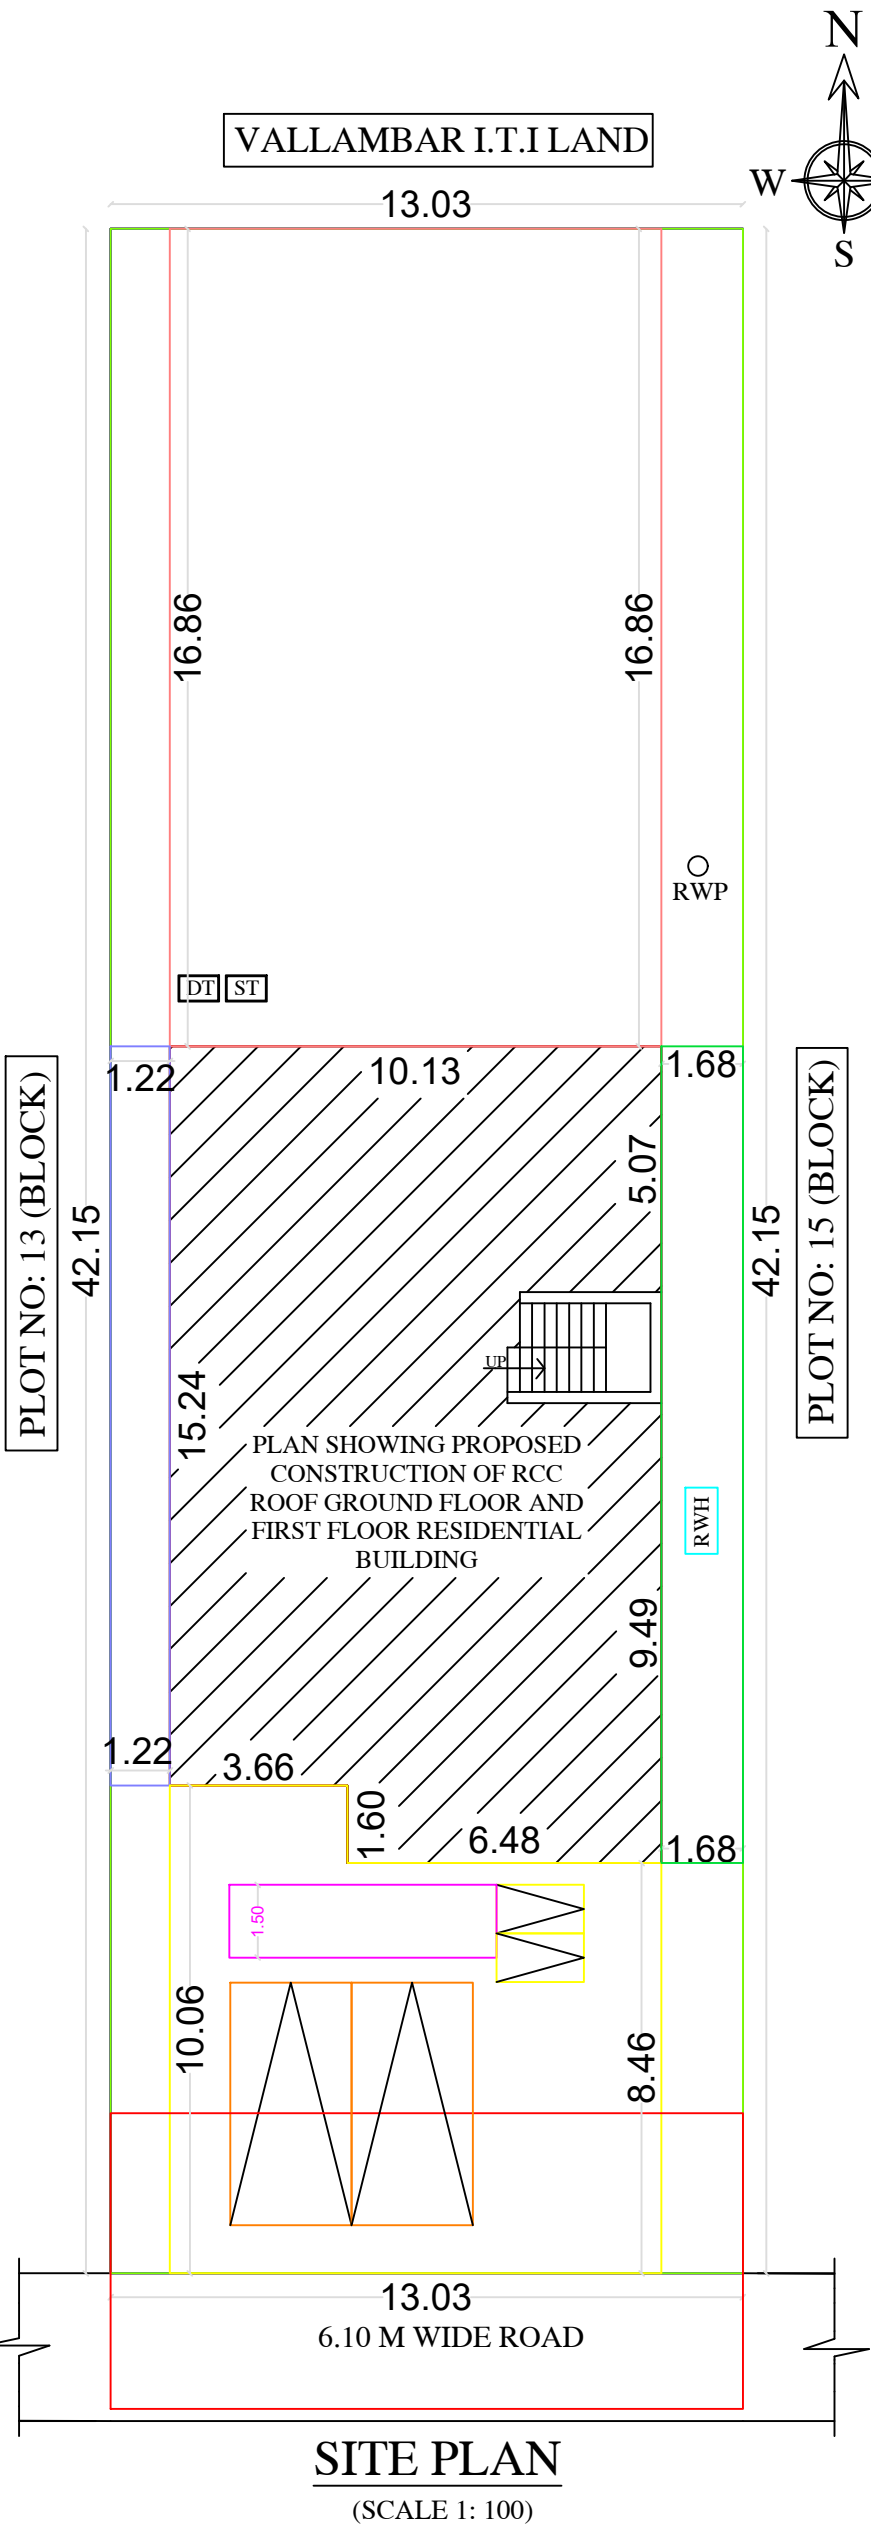
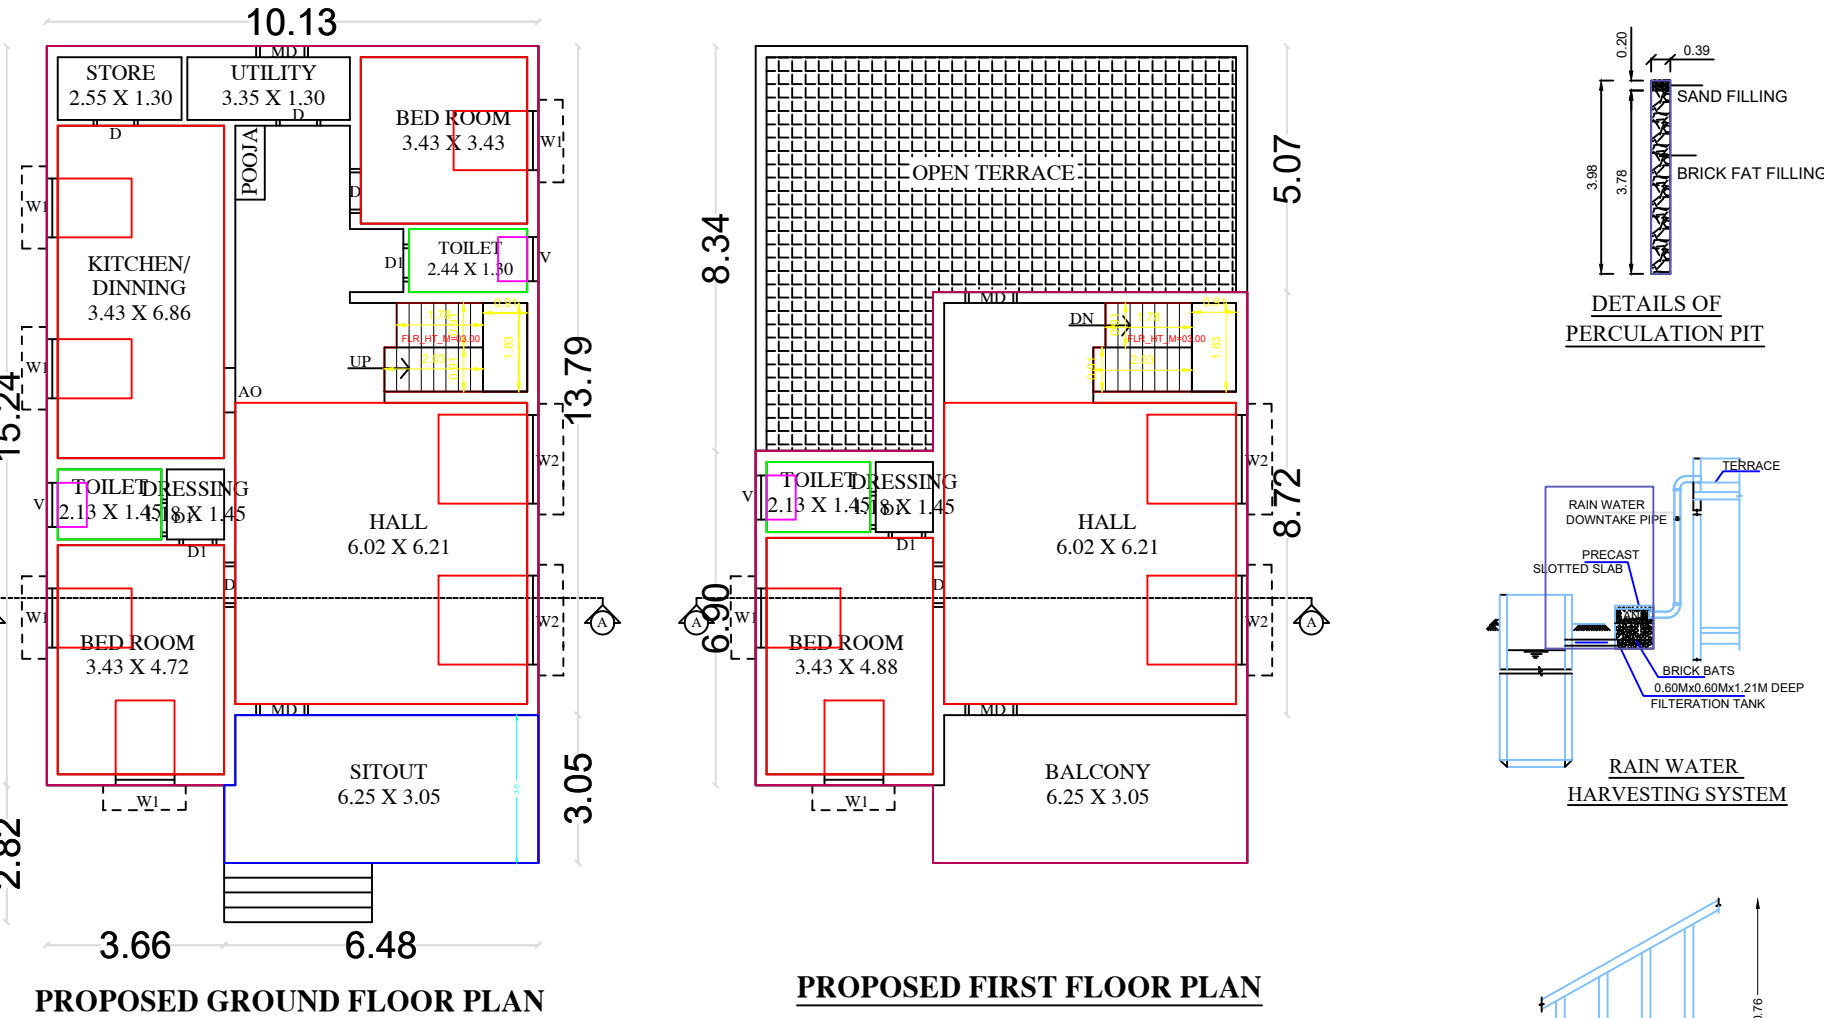


PLAN SHOWING THE PROPOSED CONSTRUCTION OF R.C.C ROOF GROUND FLOOR AND FIRST FLOOR RESIDENTIAL BUILDING AT SY.NO: 682/4, OLD PATTA NO: 6675, NEW PATTA NO: 7482, PLOT NO:14 (BLOCK), IN KOTTAIYUR VILLAGE, KOTTAIYUR TOWN PANCHAYAT, SAKKOTTAI UNION, KARAUKUDI TALUK, SIVAGANGAI DISTRICT.

APPLICANT :- Mr. K. VEERAPANDIAN S/o Mr. KANTHASAMY

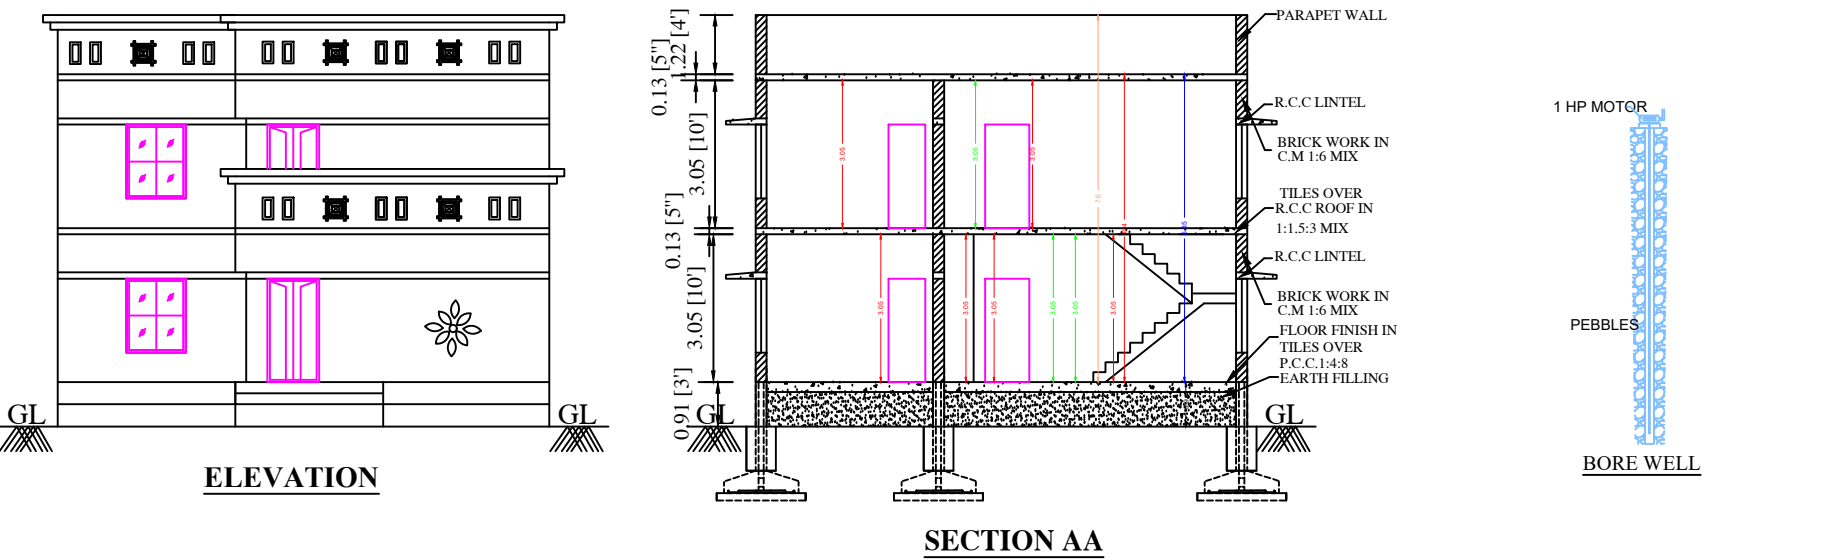

AREA DETAILS	SQ.M	SQ.FEET
AS PER DOCUMENT	549.56	5915.44
AS PER PATTA	549.56	5915.44
AS AT SITE	549.27	5912.29
PLINTH AREA		
PRO. GROUND FLOOR AREA	164.82	1774.11
PRO. FIRST FLOOR AREA	101.48	1092.32
AREA OF OPEN SPACE	384.74	4141.33
PARKING	REQUIRED	PROVIDED
CARS SPACE	2	2
TWO WHEELER SPACE	2	2
FSI	0.48	
PLOT COVERAGE	30.0%	

APPLICANT:-

K. Veerapandian

K. VEERAPANDIAN

REGISTERED ENGINEER:



Er. SP. ARAVINDAN, D.C.E.,
Consulting Civil Engineer
Licensed Building Surveyor
S.V. CONSTRUCTION
No.20, Karpaga Complex, By-Pass Road
Sri Ram Nagar, KOTTAIYUR - 630 106
Cell : 9787493276