

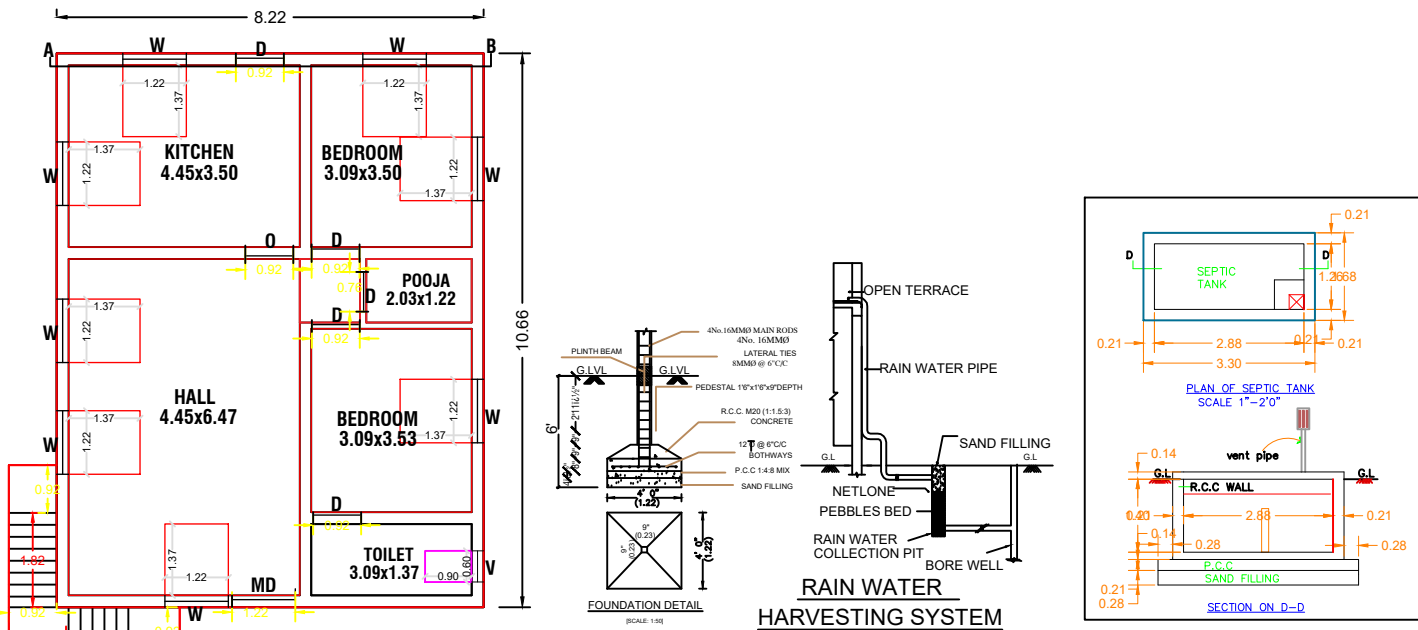
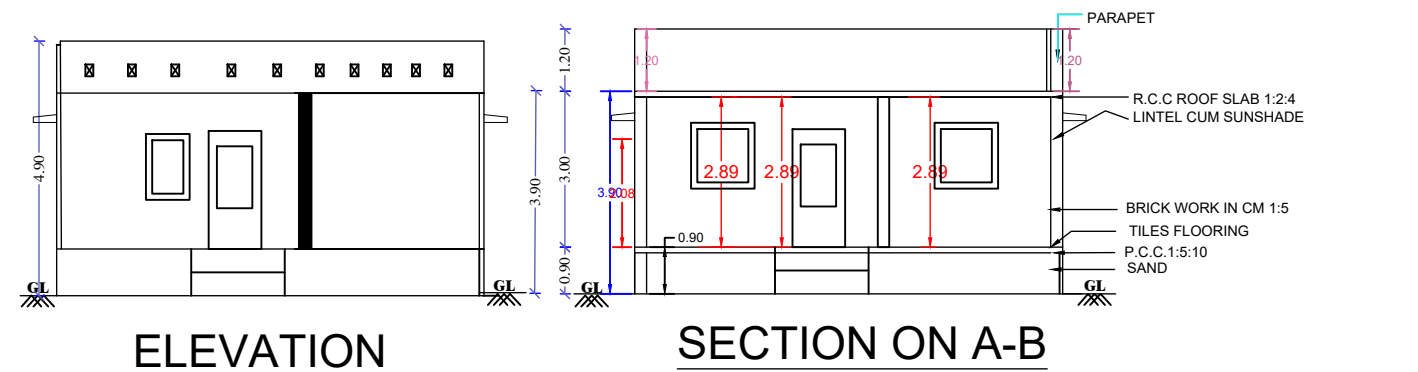


PLAN SHOWING THE PROPOSED CONSTRUCTION OF RCC ROOF GROUND FLOOR BUILDING AFTER DISMANTLING THE EXISTING TILE ROOF HOUSE IN D.NO:13,WARD NO:4,NEW GRS.NO:37/476B,GANDHI JI STREET,NATTARASANKOTTAI VILLAGE AND TOWN PANCHAYAT,KALAIYAR KOVIL TALUK, SIVAGANGAI DISTRICT.,

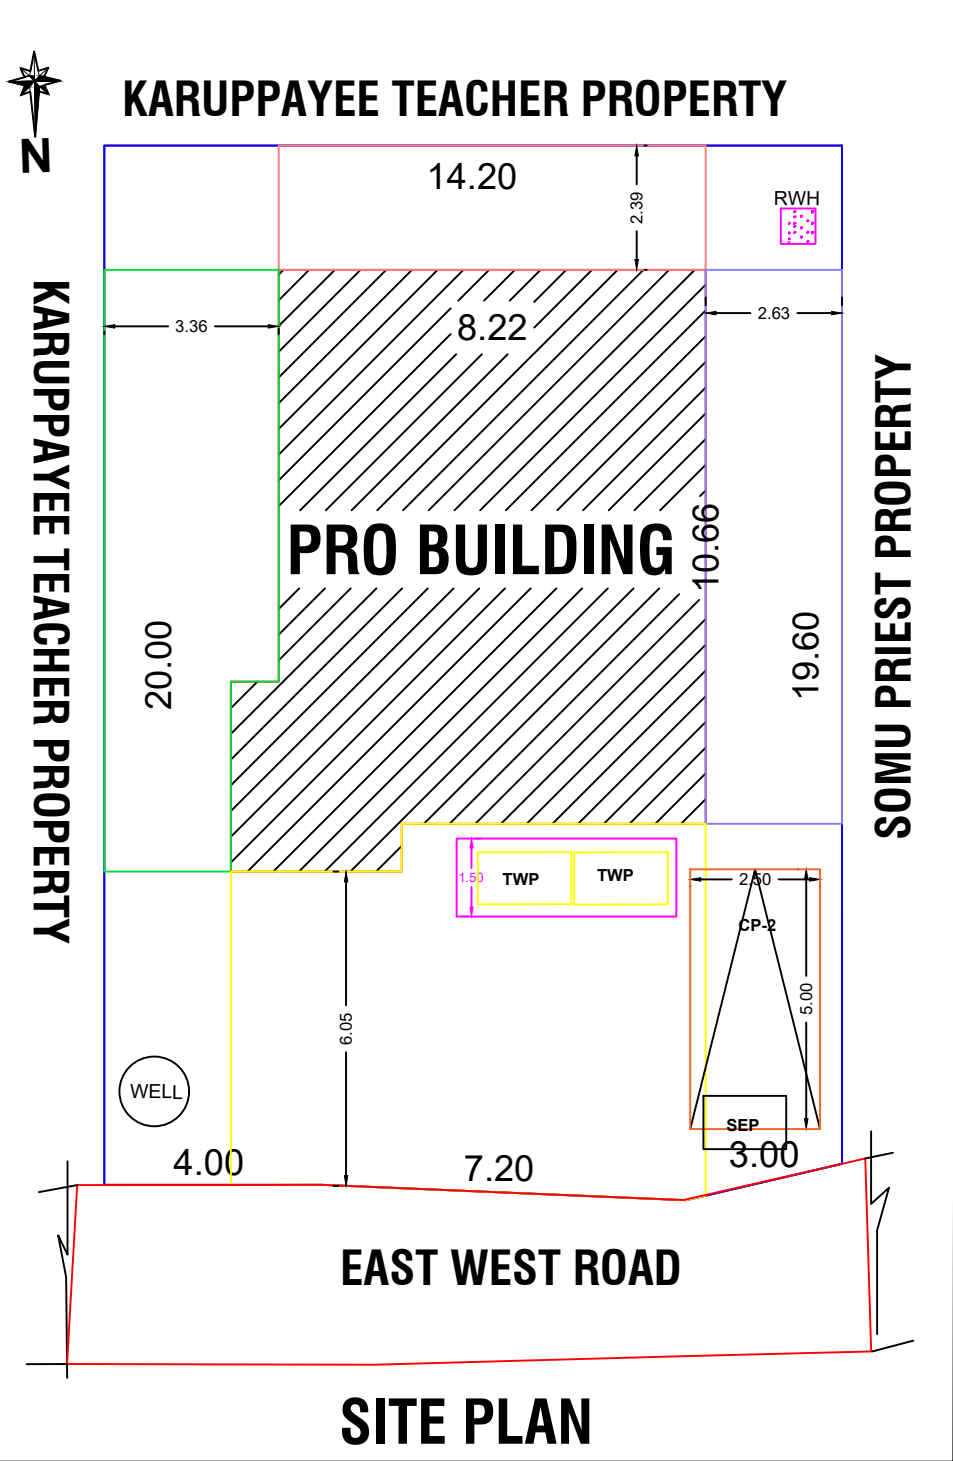

PR

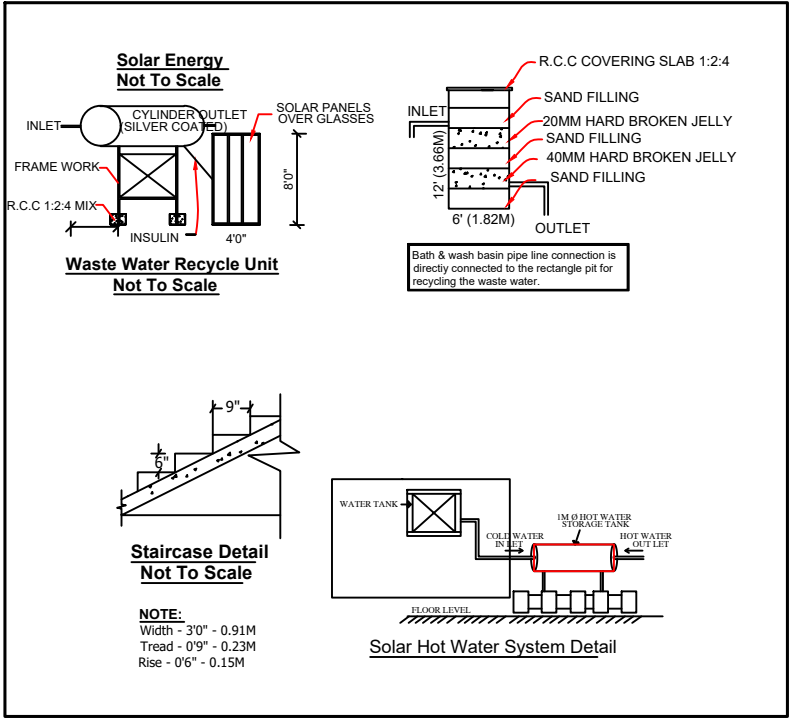

SCHEDULE OF JOINERY		
TYPE	DESCRIPTION	SIZE
MD	MAIN DOOR	1.22M X 2.10M
D	DOOR	0.93M X 2.10M
D1	DOOR	0.75M X 2.10M
W	WINDOW	1.22M X 1.37M
V	VENTILATION	0.60M X 0.90M
RS	ROLLING SHUTTER	1.82M X 2.10M

AREA DETAILS:-

AREA STATEMENT	SQ.FT	SQ.M
SITE AREA:		
AS PER DOCUMENT	2982.00	277.03
AS PER SITE	2982.00	277.03
AS PER PATTA	2927.78	272.00
RESIDENTIAL GROUND FLOOR AREA	1002.76	93.16
VACANT LAND	1925.02	178.84

FSI CALCULATION

FSI = $\frac{\text{TOTAL BUILT UP AREA}}{\text{TOTAL PLOT EXTENT}}$

FSI = $\frac{93.16}{272.00} = 0.34\% < 2.0\%$

PARKING PROVIDED:
NO OF TWO WHEELER PARKING:2 NOS
NO OF CAR PARKING:1 NOS

APPLICANT :

Mr.R.SENTHIL KUMAR

ENGINEER :

Er.SP.MBENAKSHI, B.E.
CONSTRUCTION ENGINEER
57 A, THIRUPPATUR ROAD,
SIVAGANGAI-630 561

OFFICE USE;

SCALE 1:100