



PLAN SHOWING THE PROPOSED COMMERCIAL BUILDING OF GROUND FLOOR ,
SINGAMPUNARI TALUK, SIVAGANGAI DISTRICT

S.NO:214/5H, WARD.NO:5,NEW COLONY, 23 SOUTH SINGAMPUNARI,

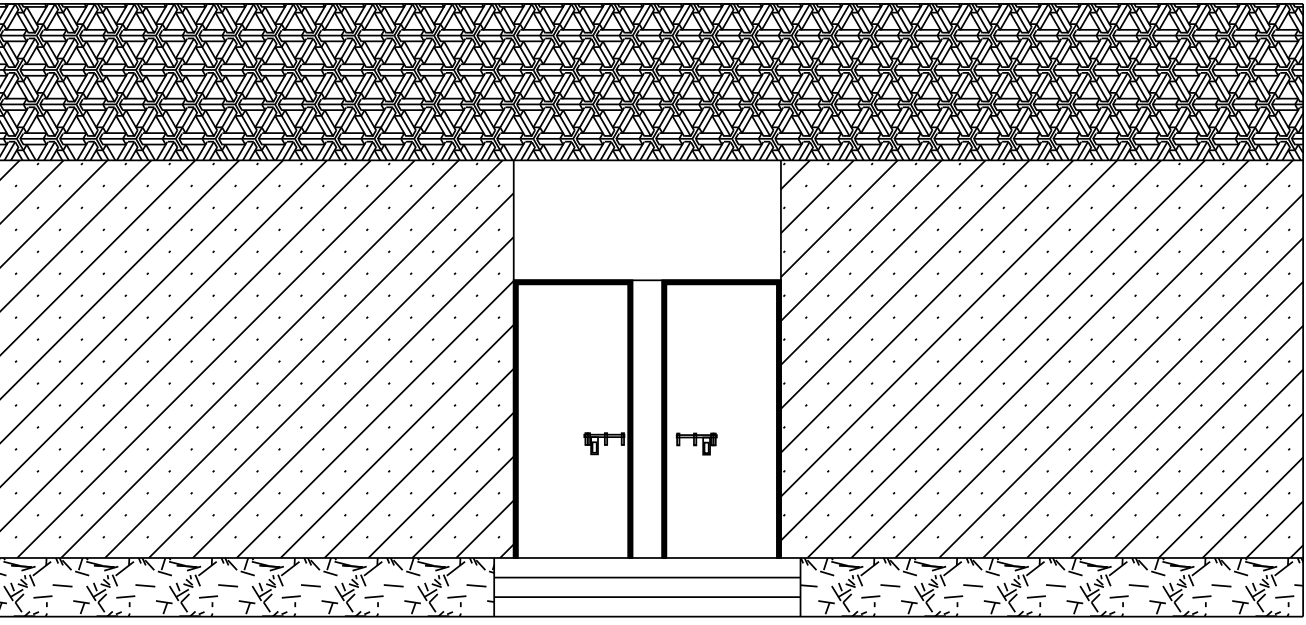

ELEVATION

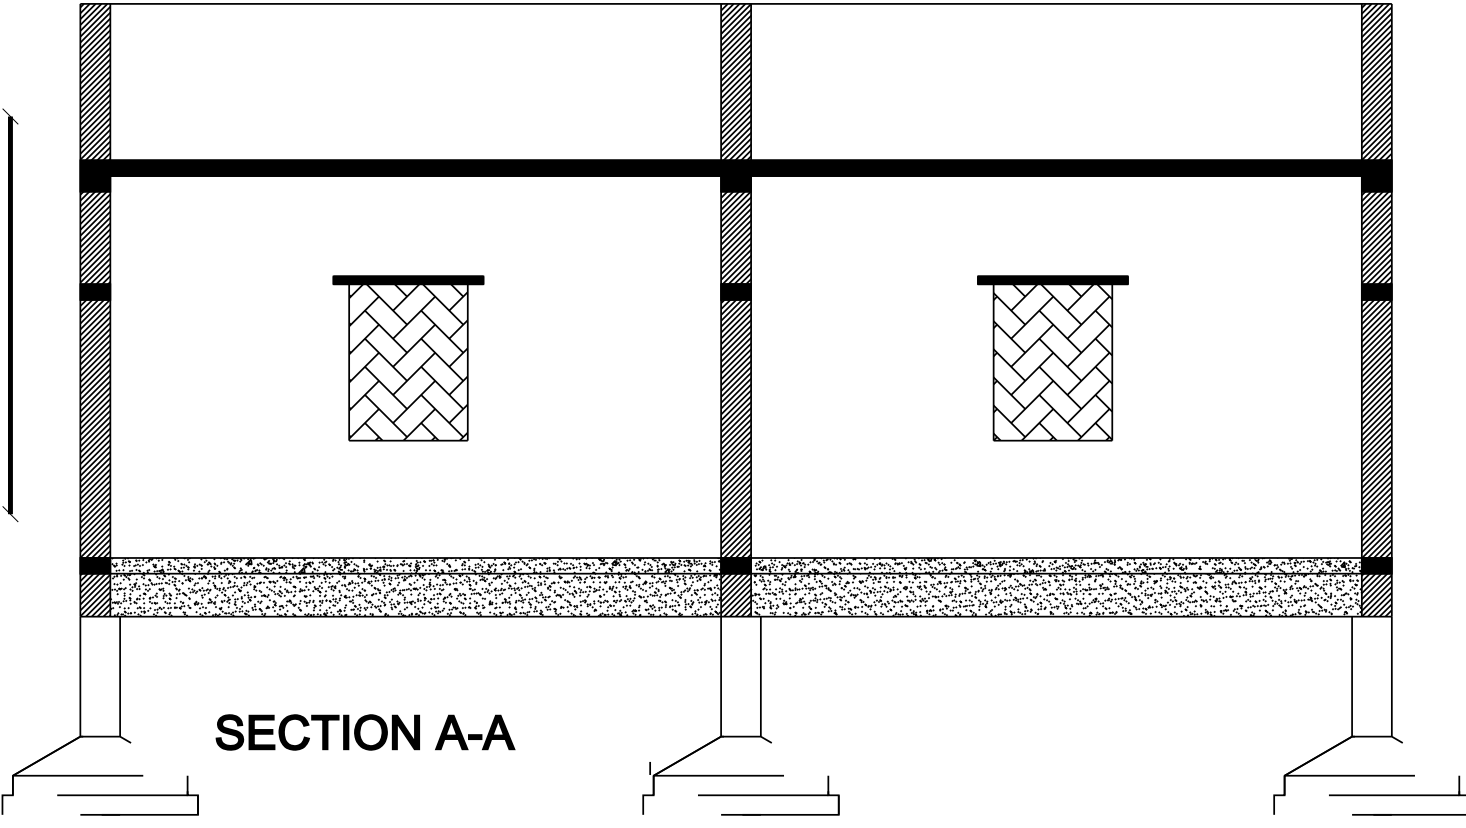

SECTION A-A

WEATHERING COARSE
PARAPET WALL



LINTEL CONCRETE

BRICK WORK


FLOOR FINISHING

FLOORING CONCRETE


EARTH FILLING

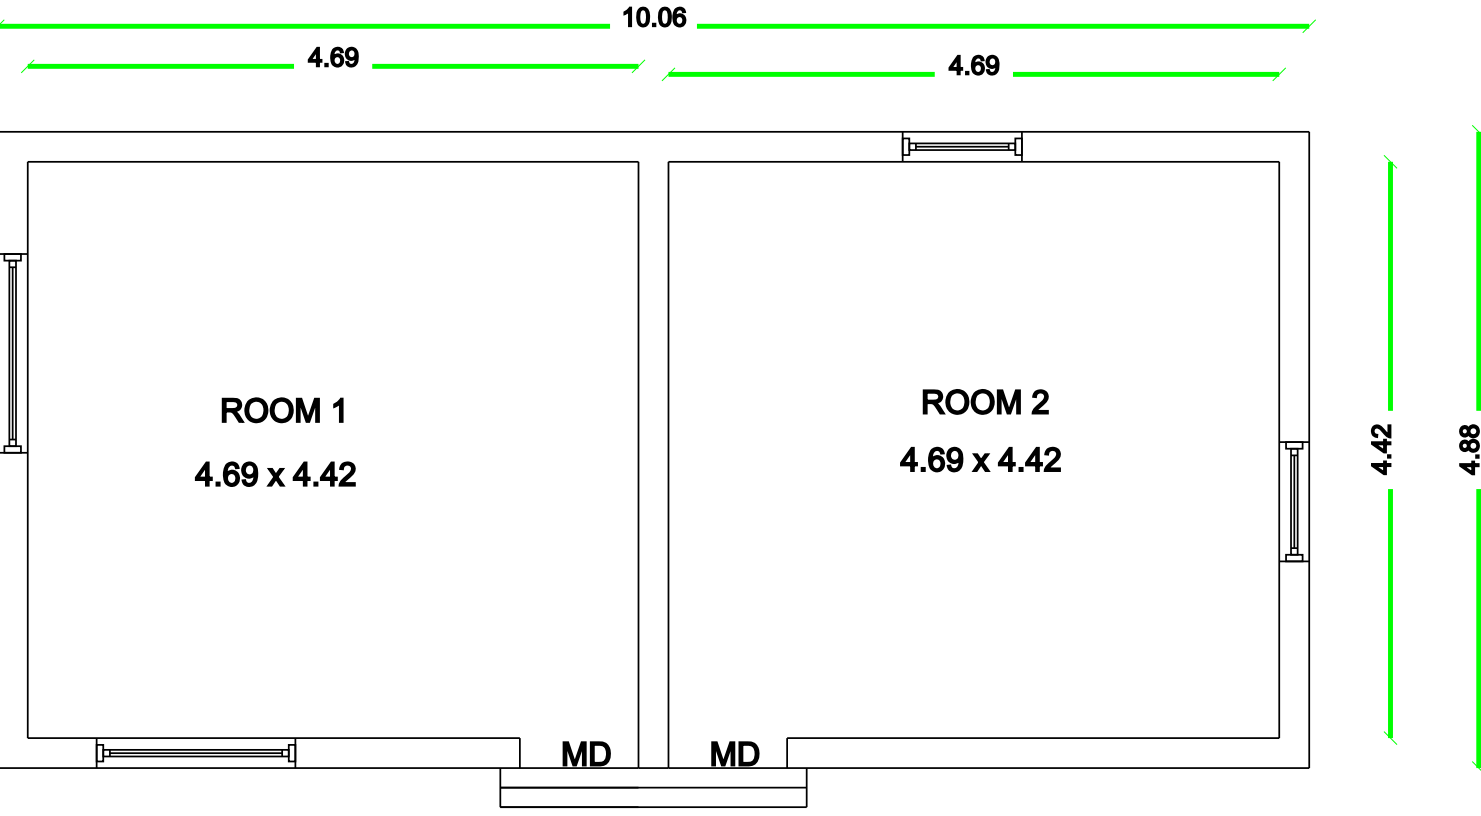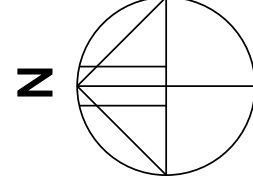

GROUND FLOOR

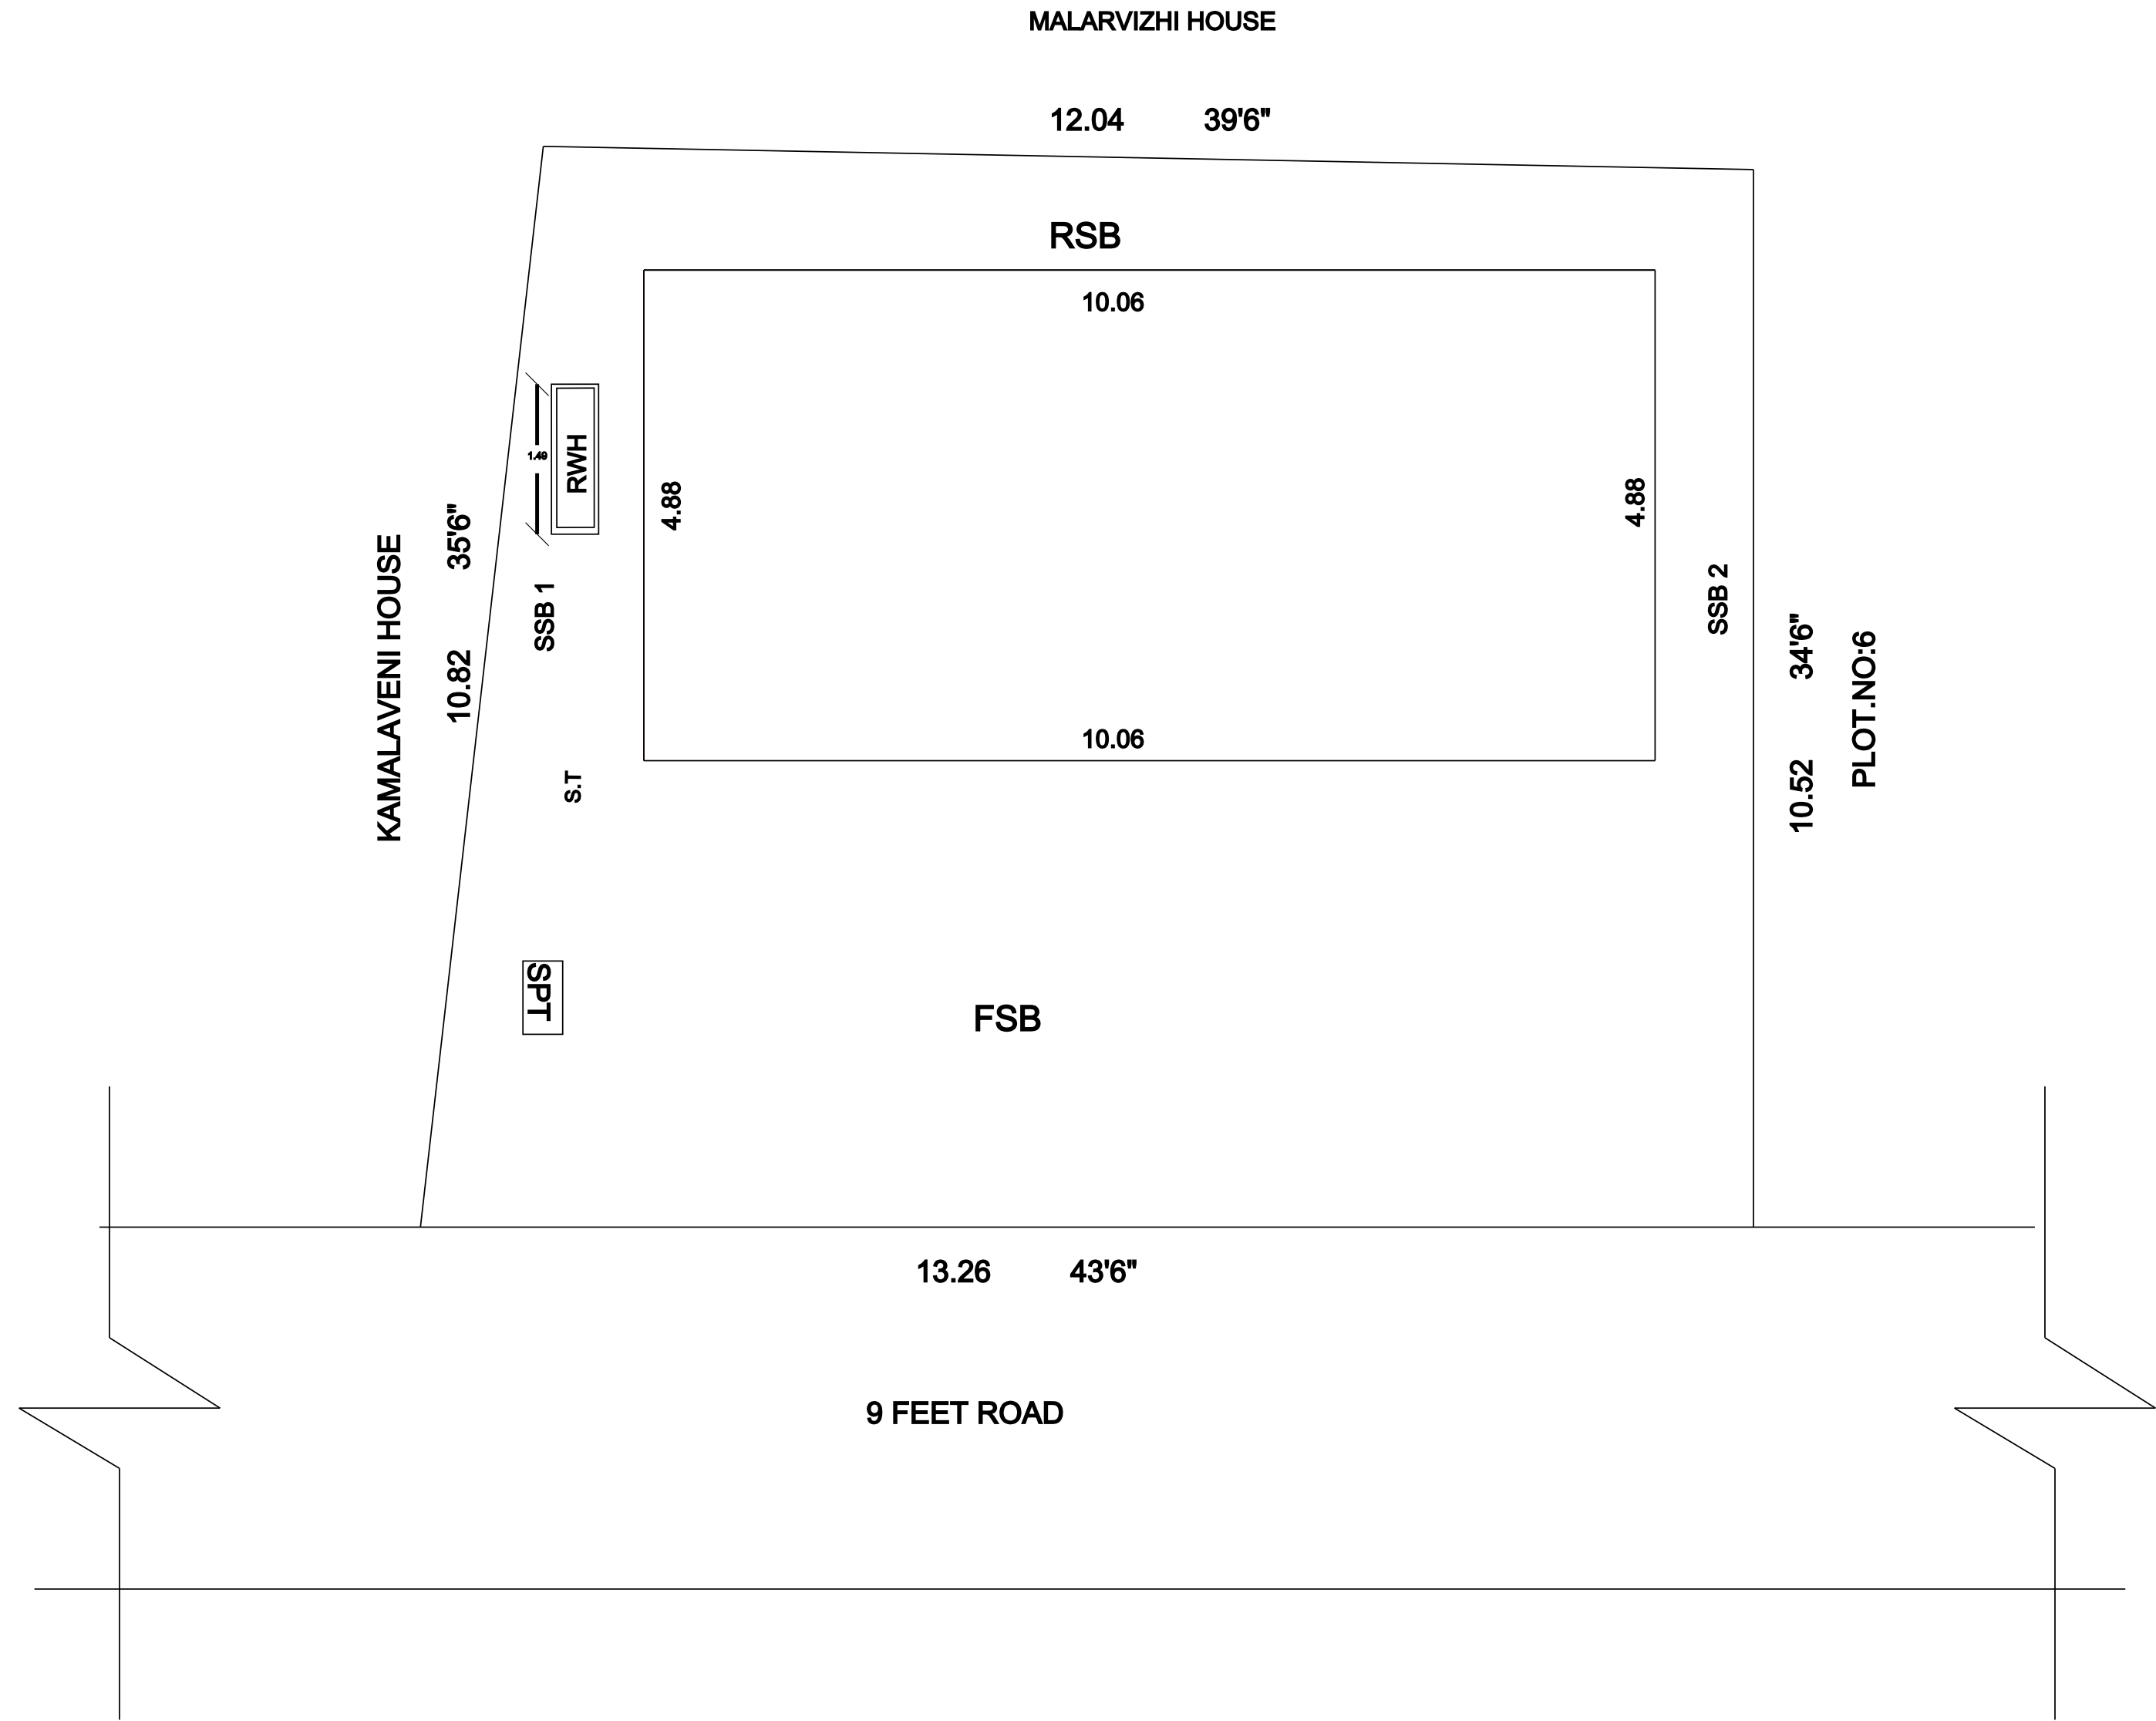


RAIN WATER HARVESTING:

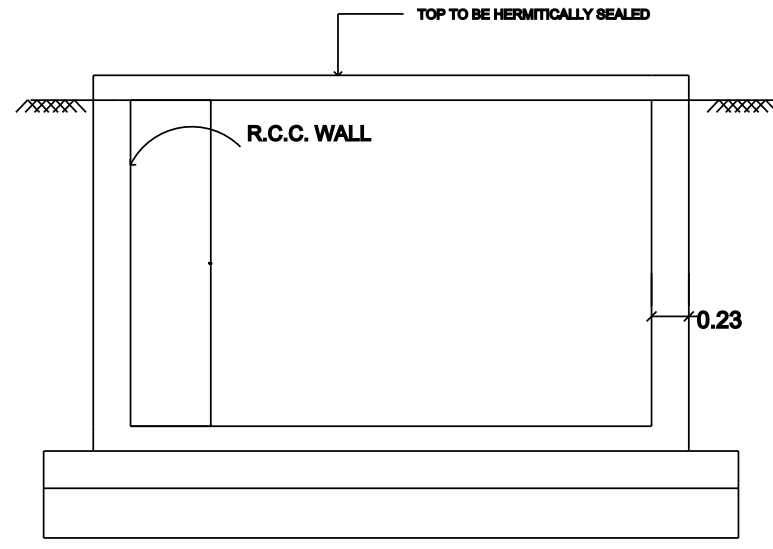


RWH_CAPACITY_L=5000LTRS


SOLAR SYSTEM

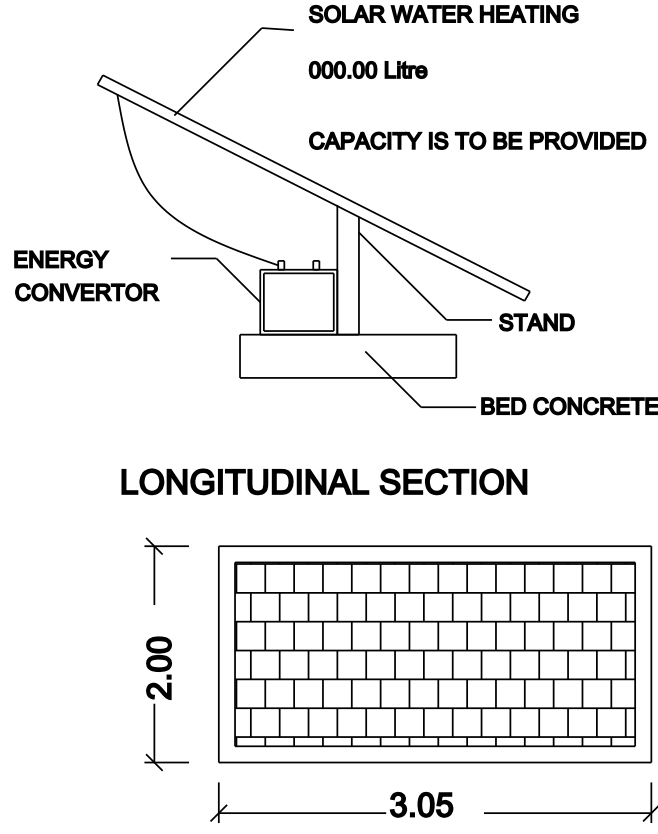


PERCOLATION PIT

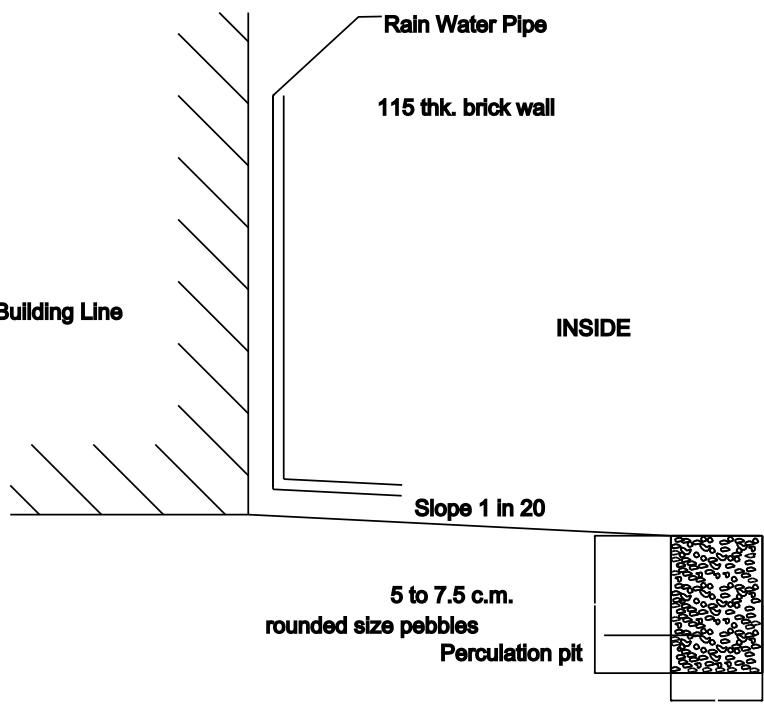


FOUNDATION DETAILS

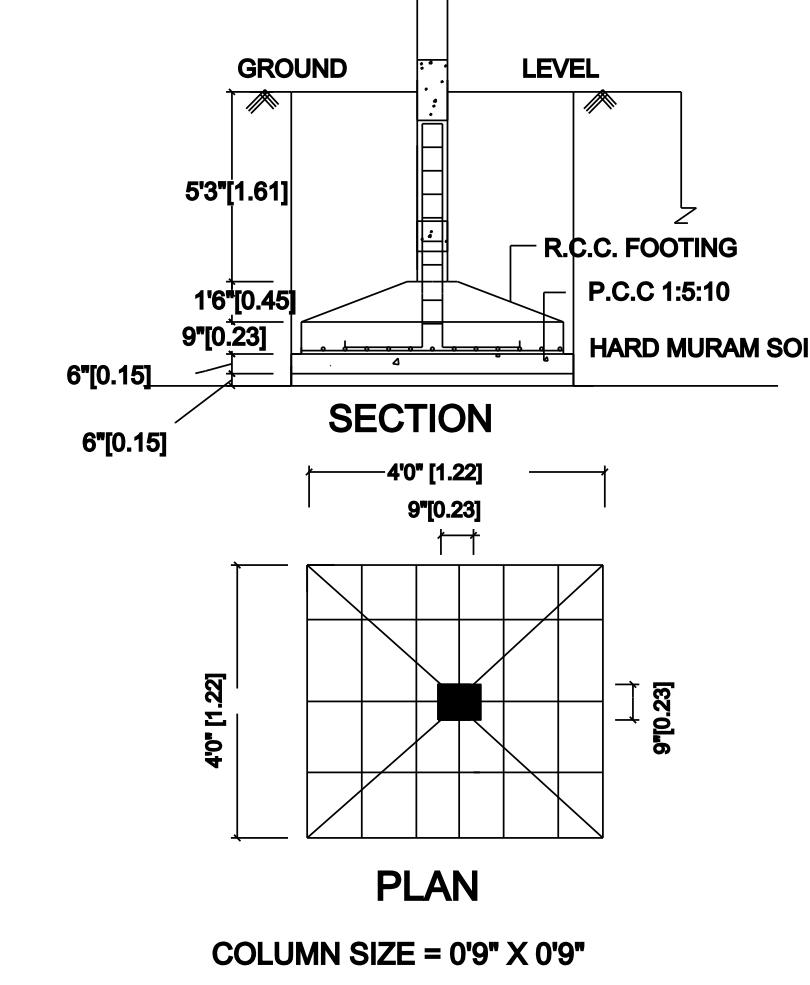

STAIR CASE DETAILS:-

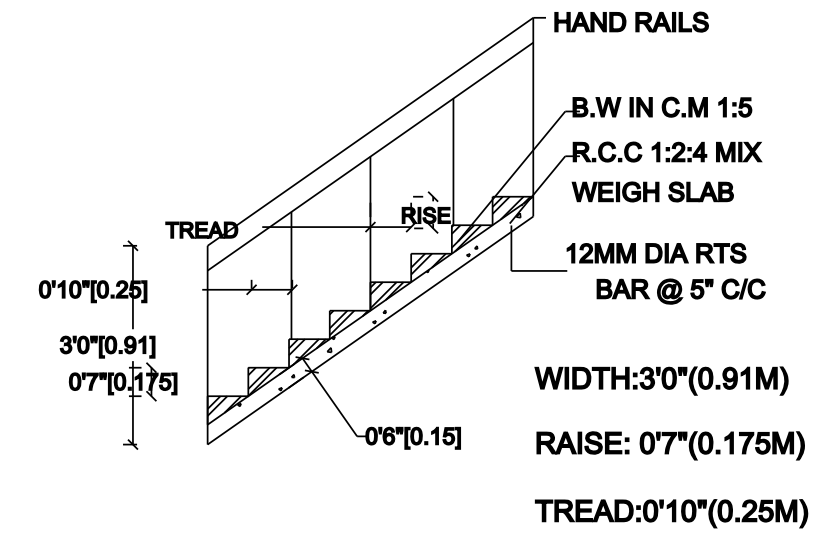

SEPTIC TANK:

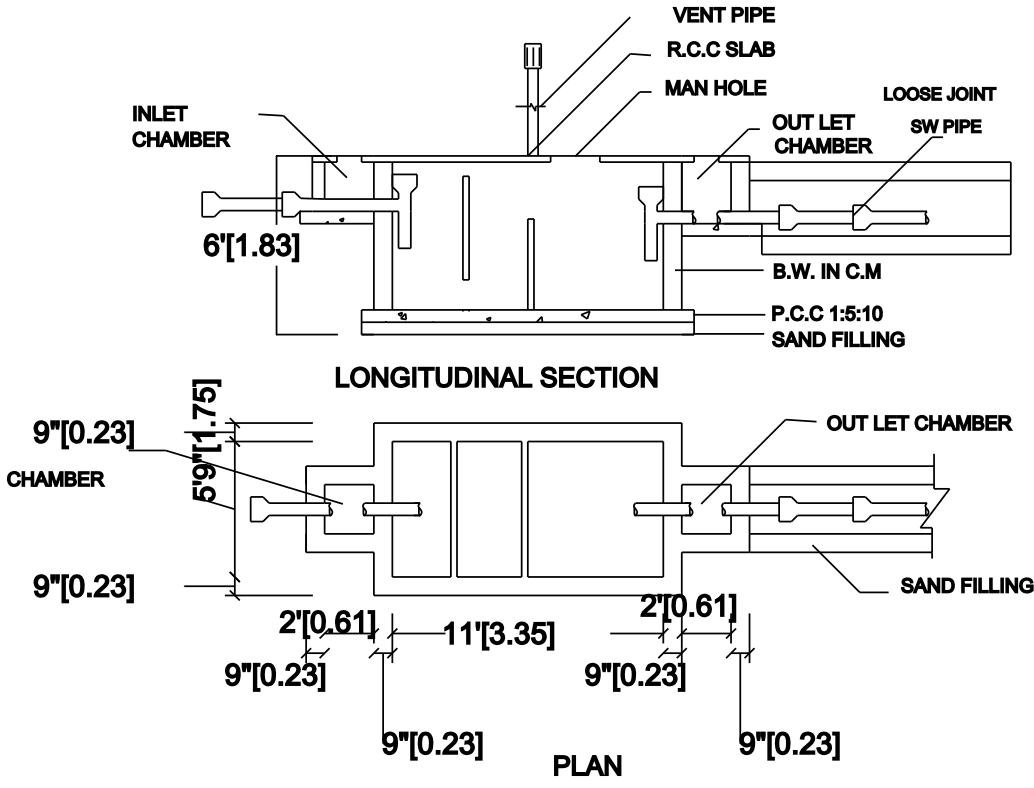


SCALE :-

ALL DIMENSIONS ARE IN FEET & METER

SCALE 1 : 100 OR 1" = 8'0"

KEY PLAN

NOT TO SCALE :-

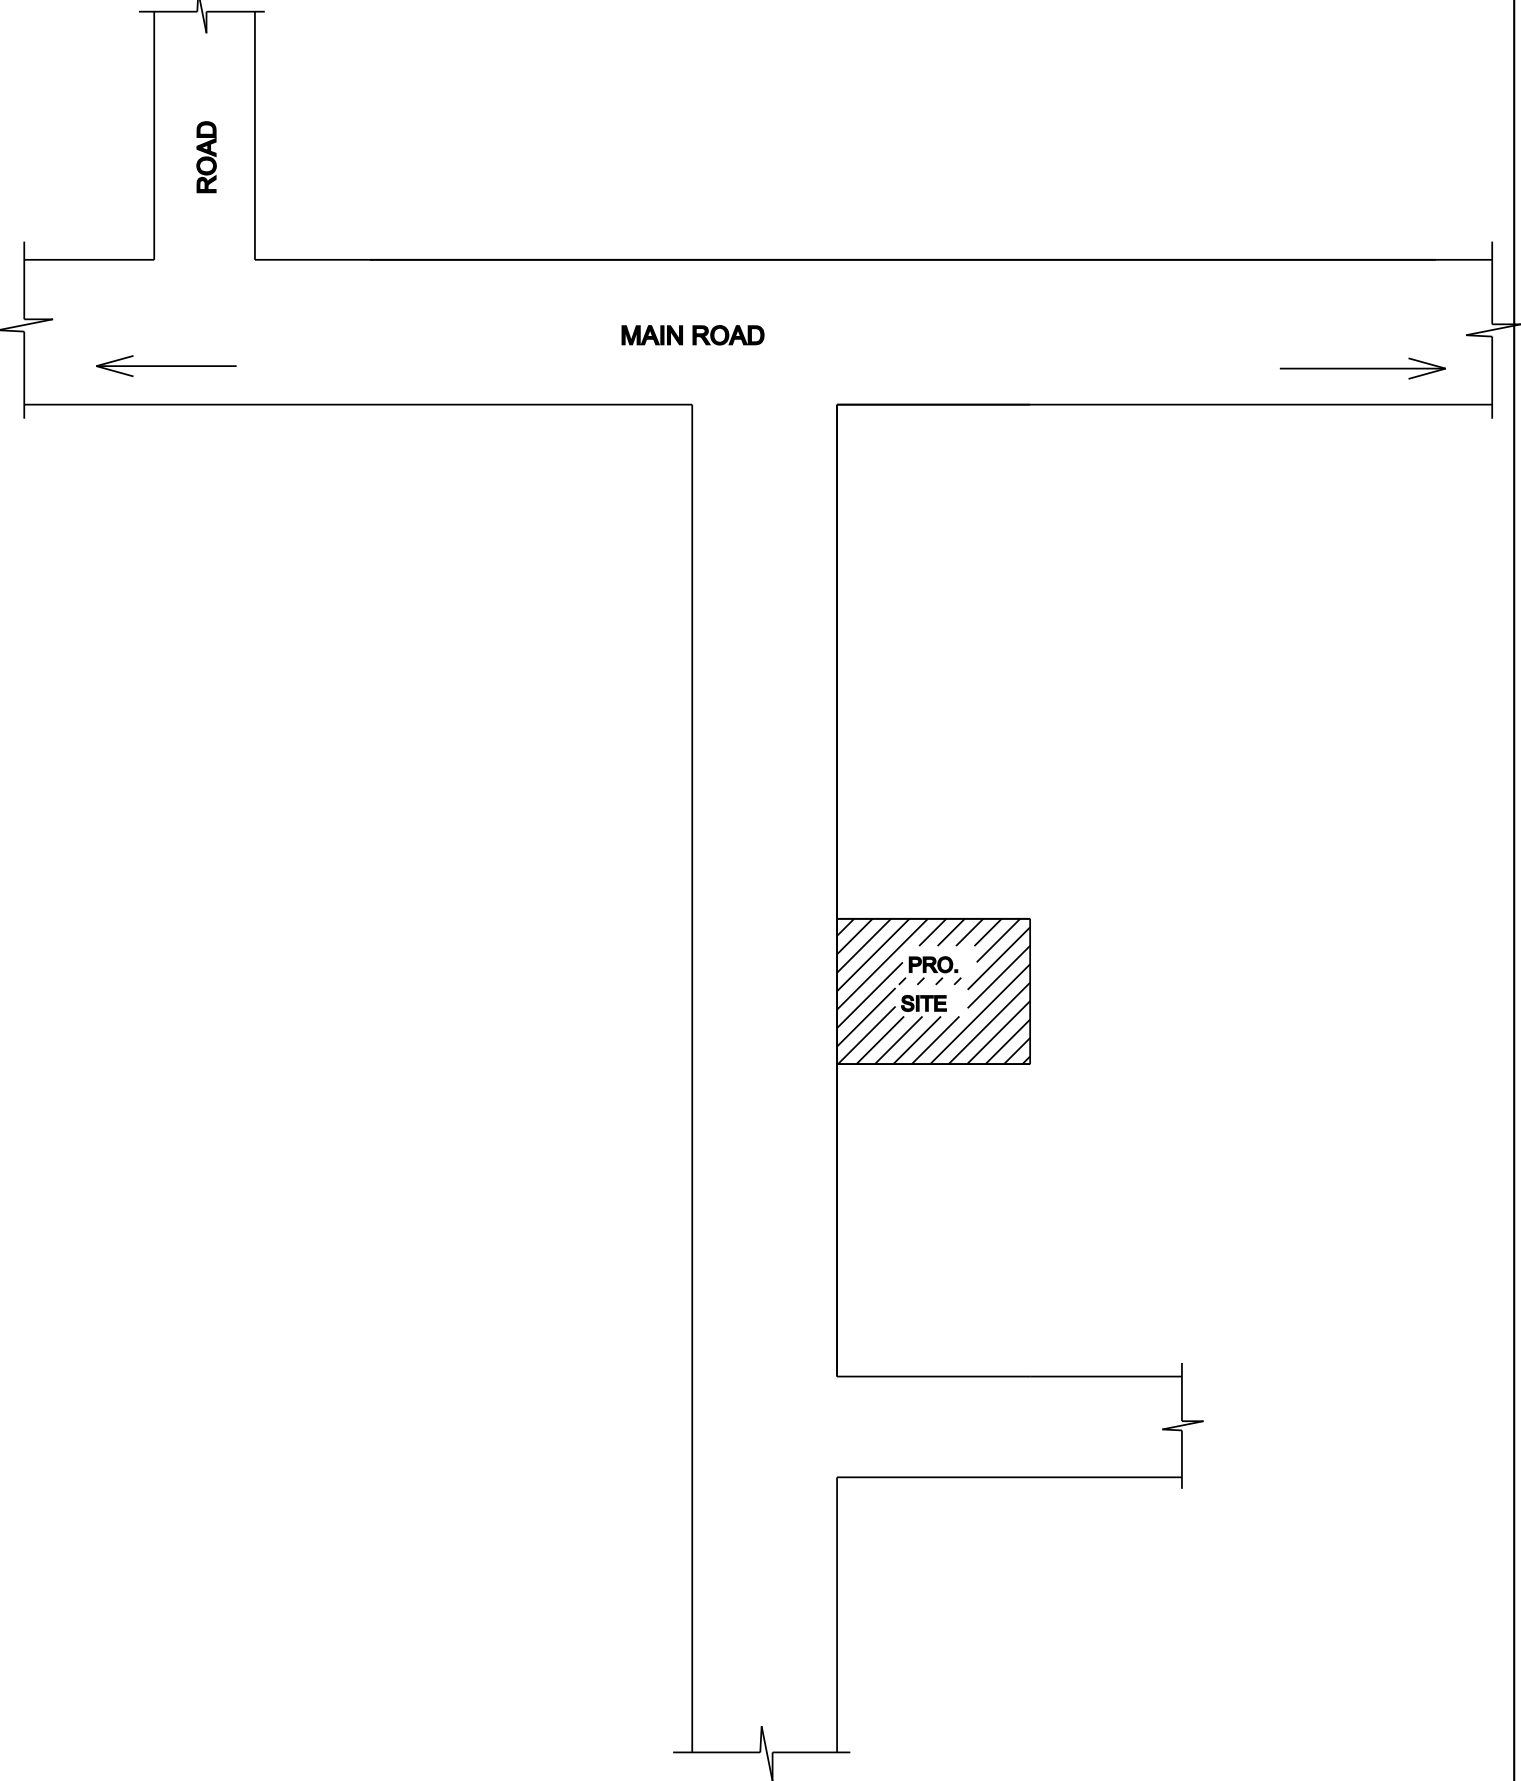

AREA DETAILS :-

1.	AREA OF THE SITE	135	1453
2.	GROUND FLOOR AREA	49.09	528.20
3.	TOTAL AREA	49.09	528.20
4.	VACANT AREA	85.91	924.80

JOINERY DETAILS :-


S.NO	DESCRIPTION	SIZE IN M
1	ROLLING SHUTTER-R.S	2.14 X 2.14
2	DOOR - D	0.91 X 2.14
3	DOOR - D1	0.76 X 2.14
4	WINDOW - W	1.83 X 1.52
5	VENTILATOR - V	0.91 X 0.61

APPLICANT:-

B. Rajathi

B.RAJATHI
W/O.BALAMURUGAN
679, KEELATHERU, MURAIYUR

ENGINEER:-

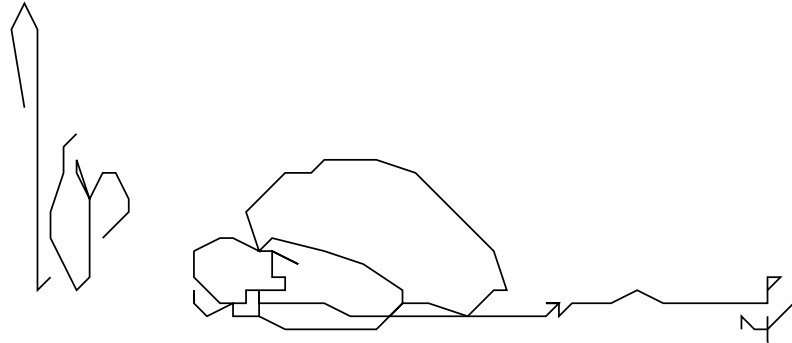

ER.KP DHAKSHANA MOORTHY
D.NO:10-6-141/1, NONDIKOIL NEAR
BHARATHI NAGAR, SINGAMPUNARI
CELL: 9787112998 - 9751013030

