



PLAN SHOWING THE PROPOSED CONSTRUCTION OF RESIDENTIAL BUILDING AT OLD NATHAM SUEVEY NO : 131/6PART, 131/8, NEW NATHAM SURVEY NO: 131/9, 131/24, ELECTION WARD NO : 01, PUDUR, PULAVAR SYED MEERAN STREET,THIRUVALLUR GROUP, THIRUNADAGAYENDAL VILLAGE, ILAYANGUDI TOWN PANCHAYAT, ILAYANGUDI TALUK- SIVAGANGAI DISTRICT.

APPLICANT / OWNER NAME : Mrs. PAISIL PARVEEN S/O SAMSUDEEN

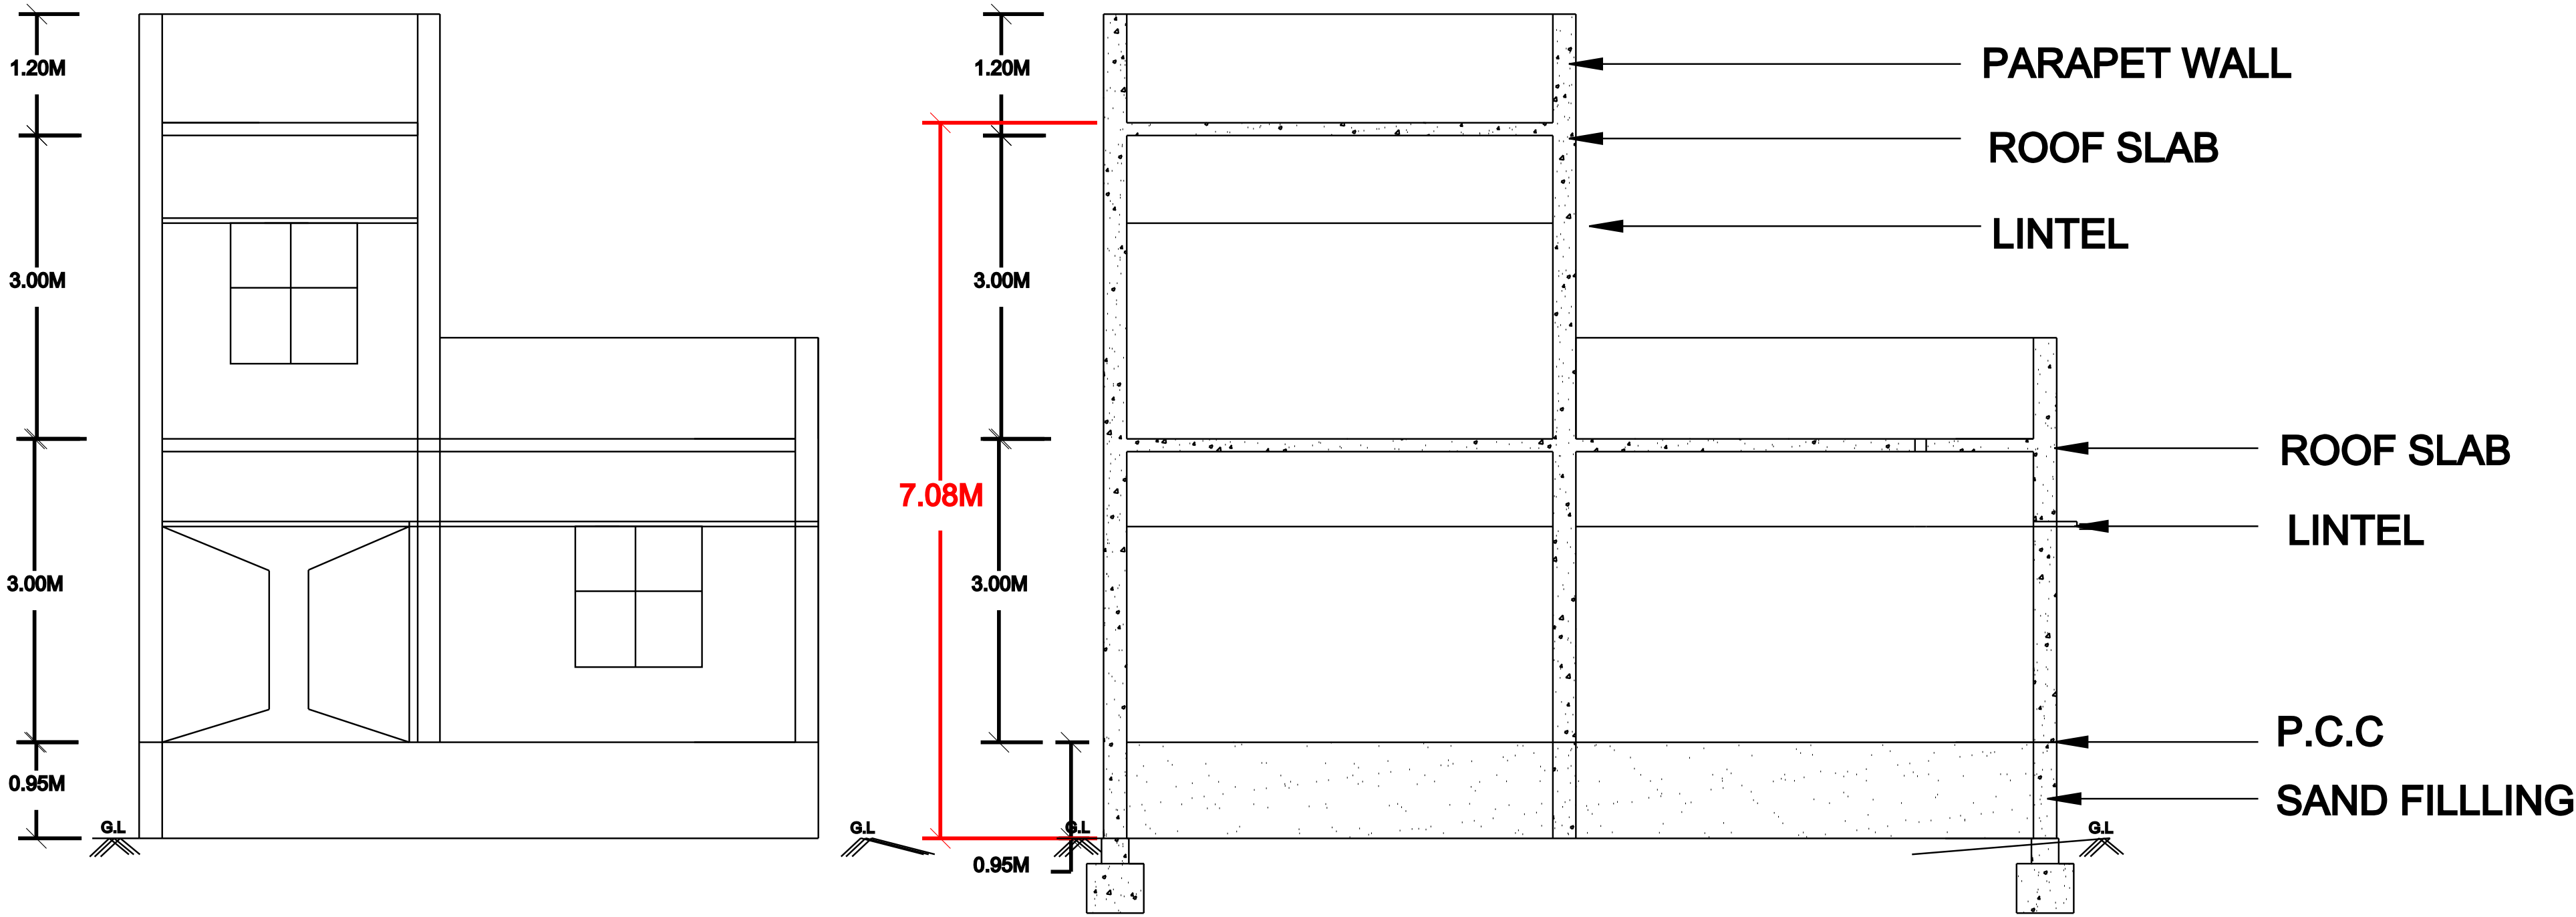


SITE PLAN
(NOT TO SCALE)

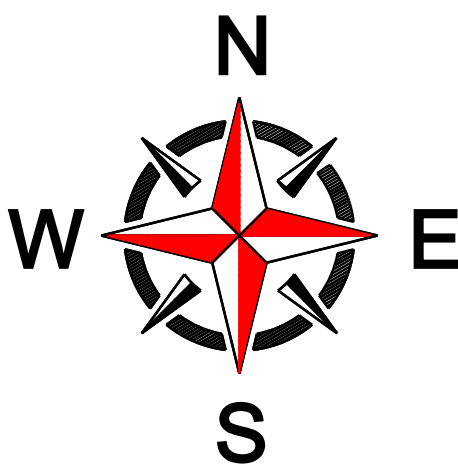

S.NO : 131/9,
SURAKALI LAND

S.NO : 131/2,
KATCHIYAR OORANI KARAI

S.NO : 131/10,
NAGOORKANI, MOHAMED ALI JINNA HOUSED

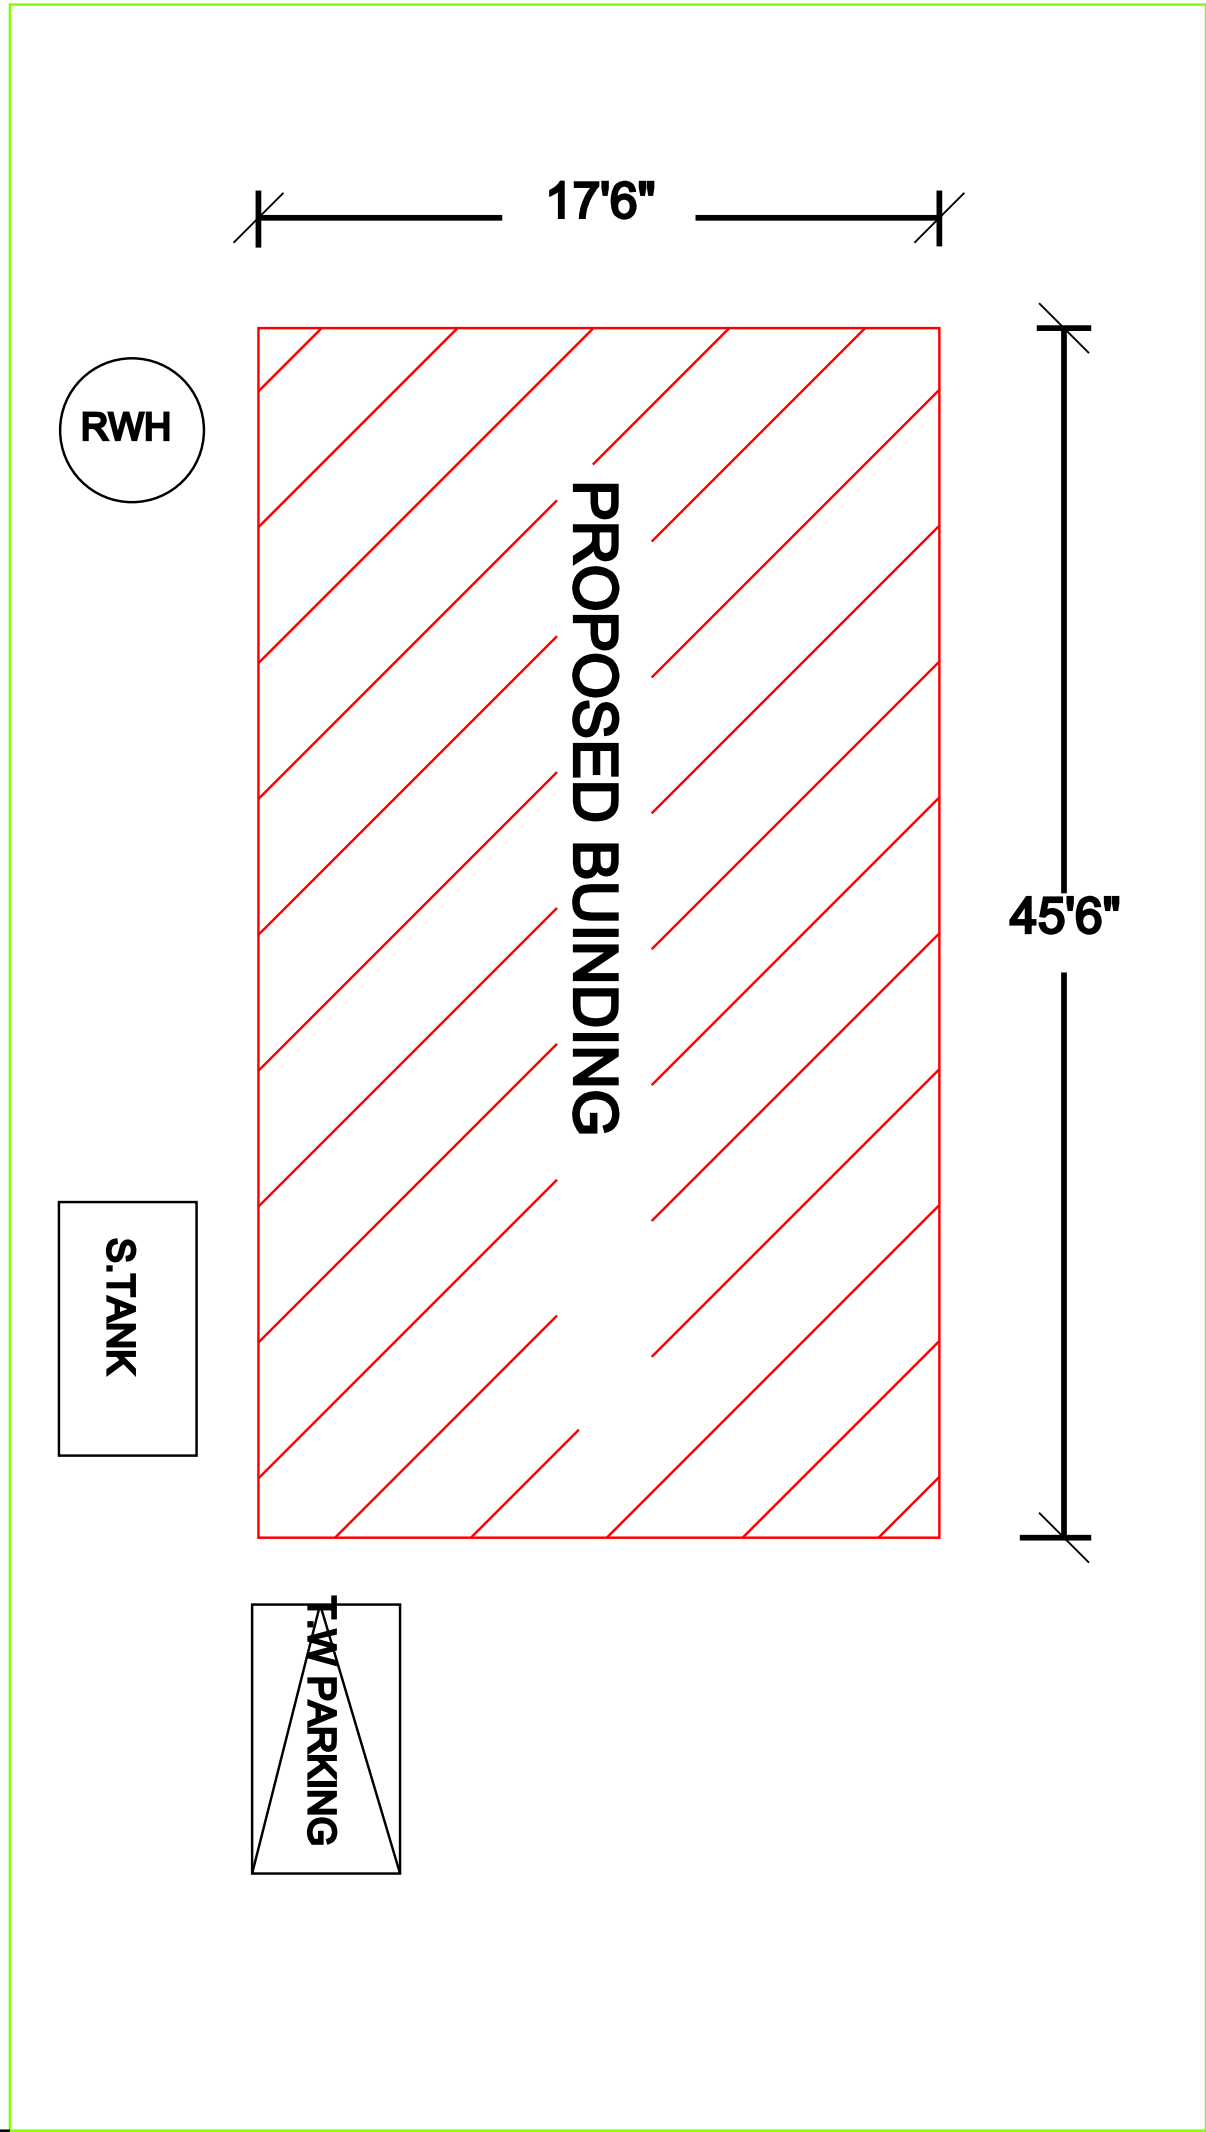


PULAVAR SYED MEERAN STREET


PROPOSED BUINDING
SITE BOUNDARY

ELEVATION






SECTION ON -AA'

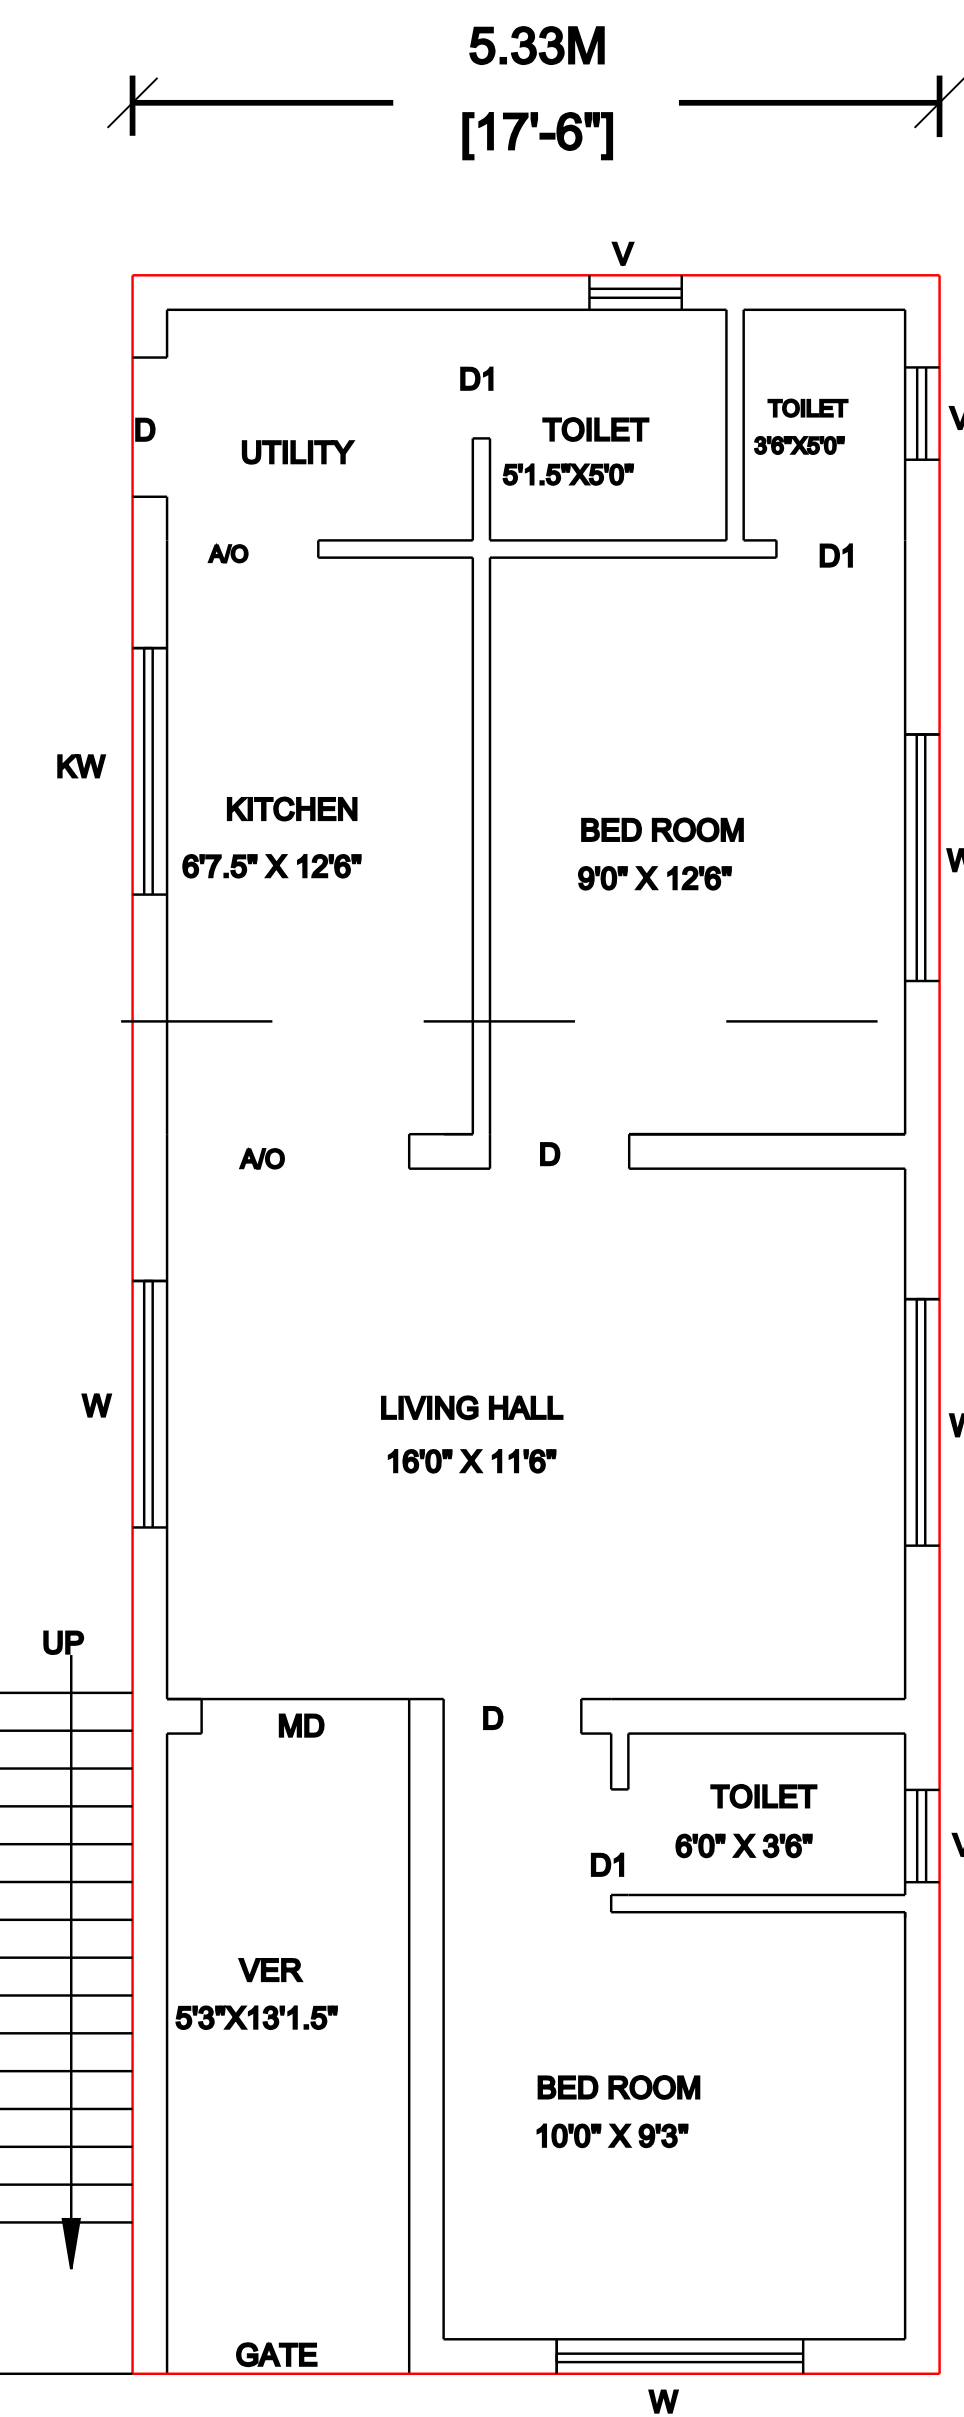

GROUND FLOOR PLAN

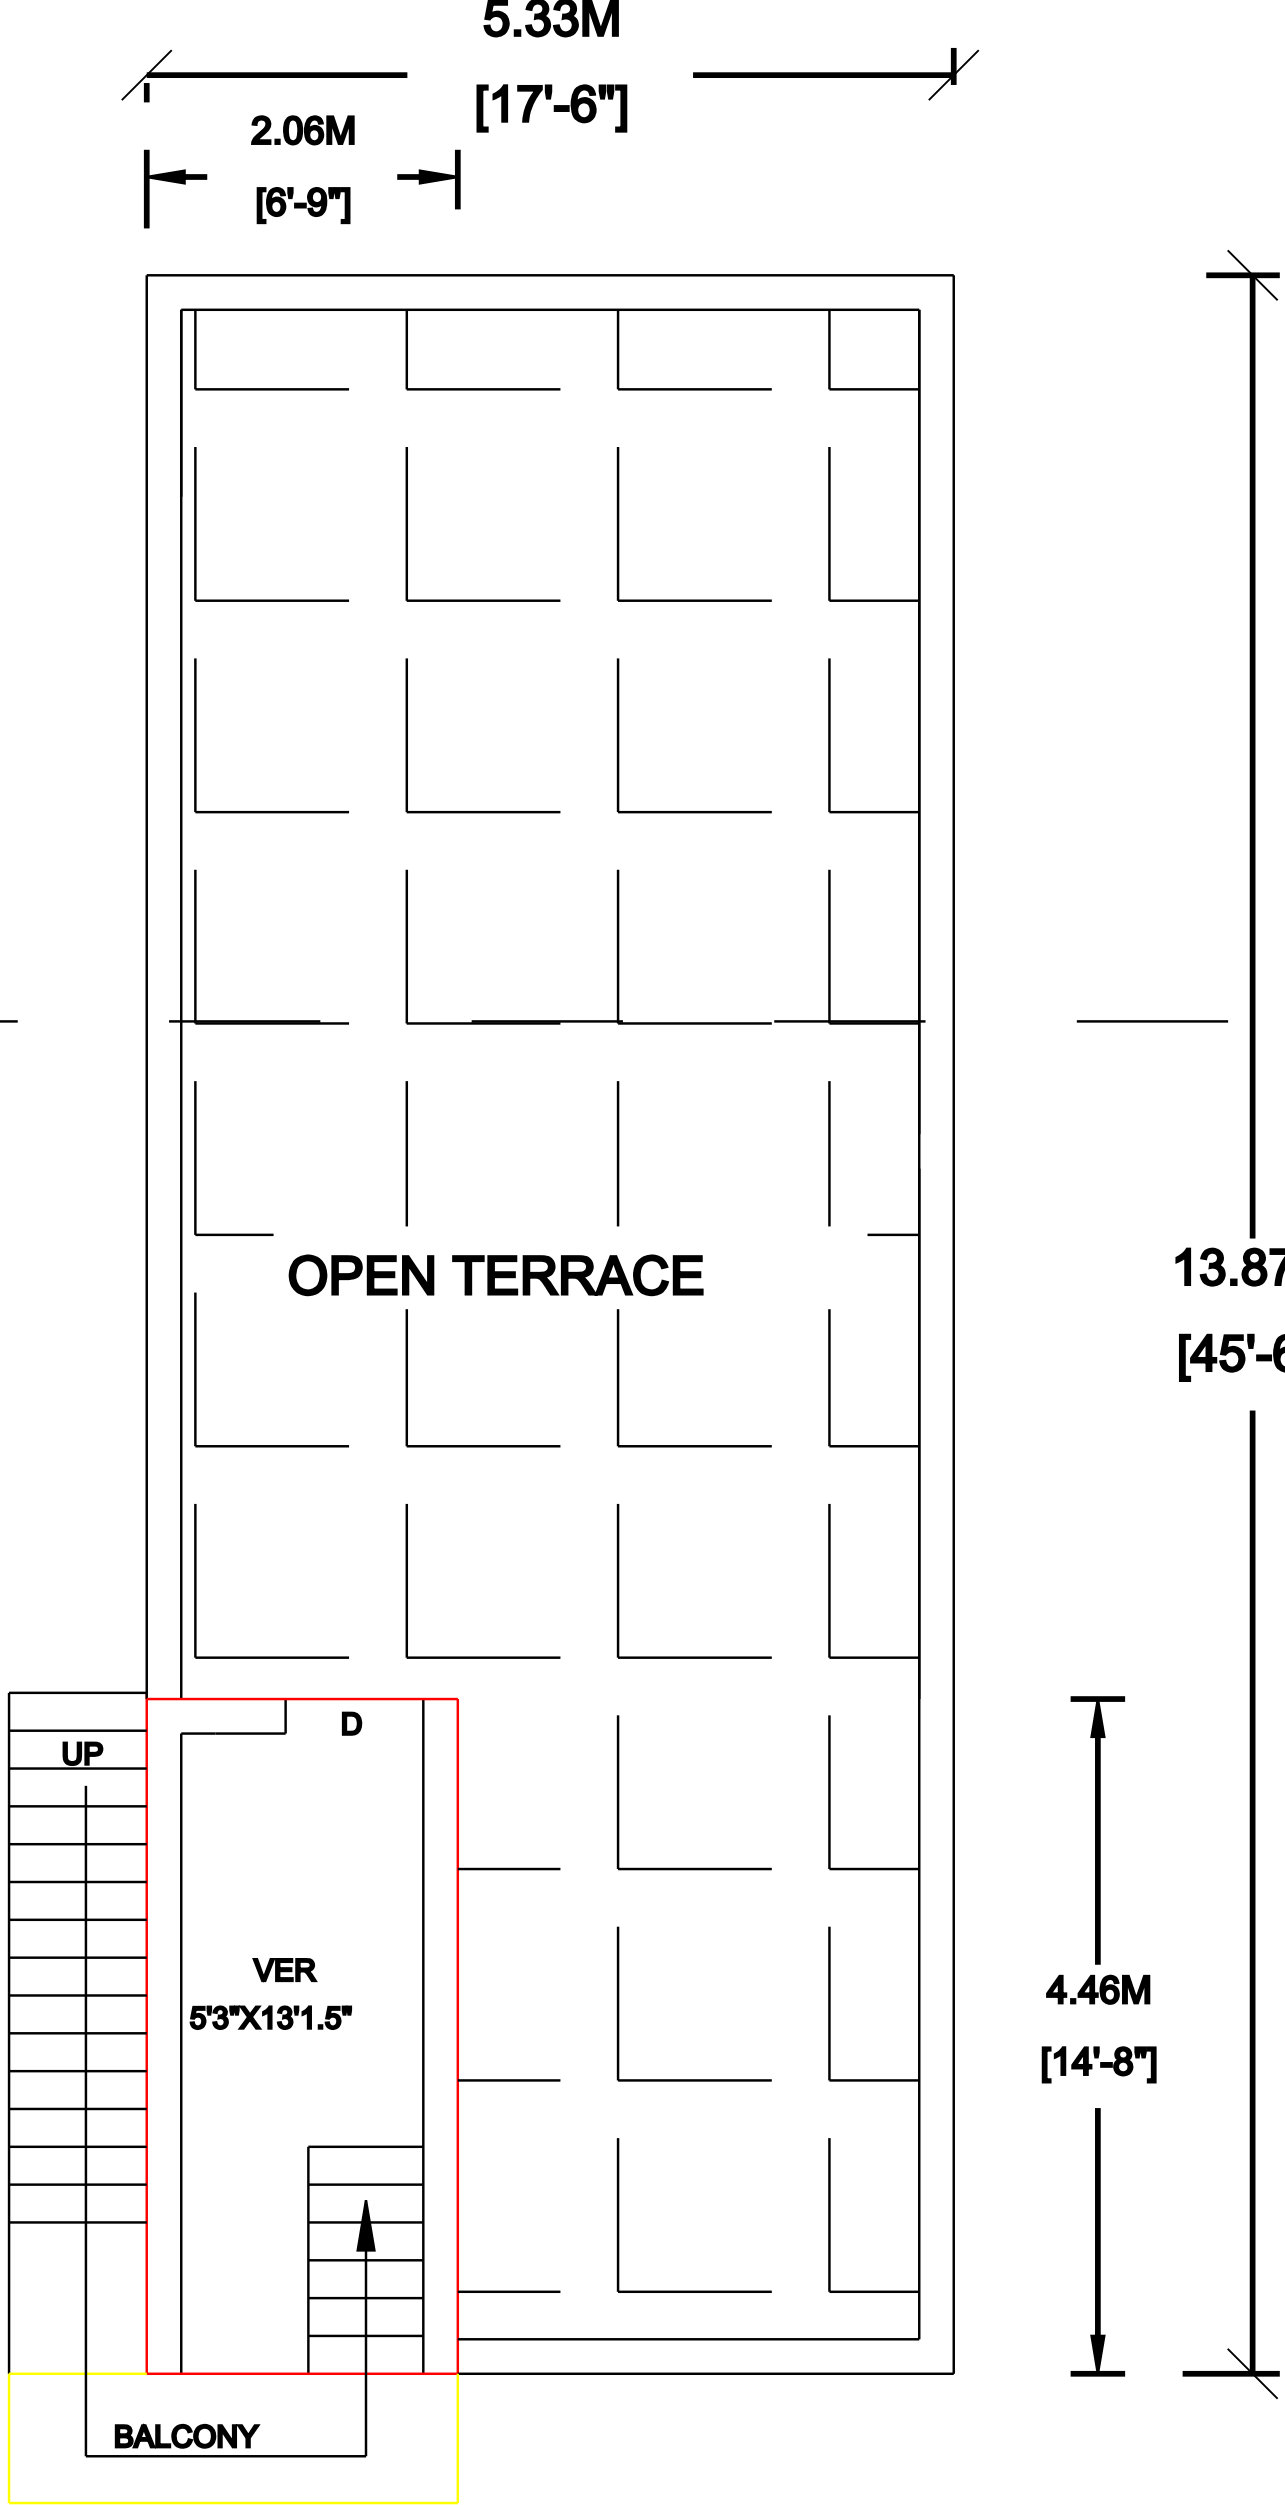

FIRST FLOOR & TERRACE PLAN

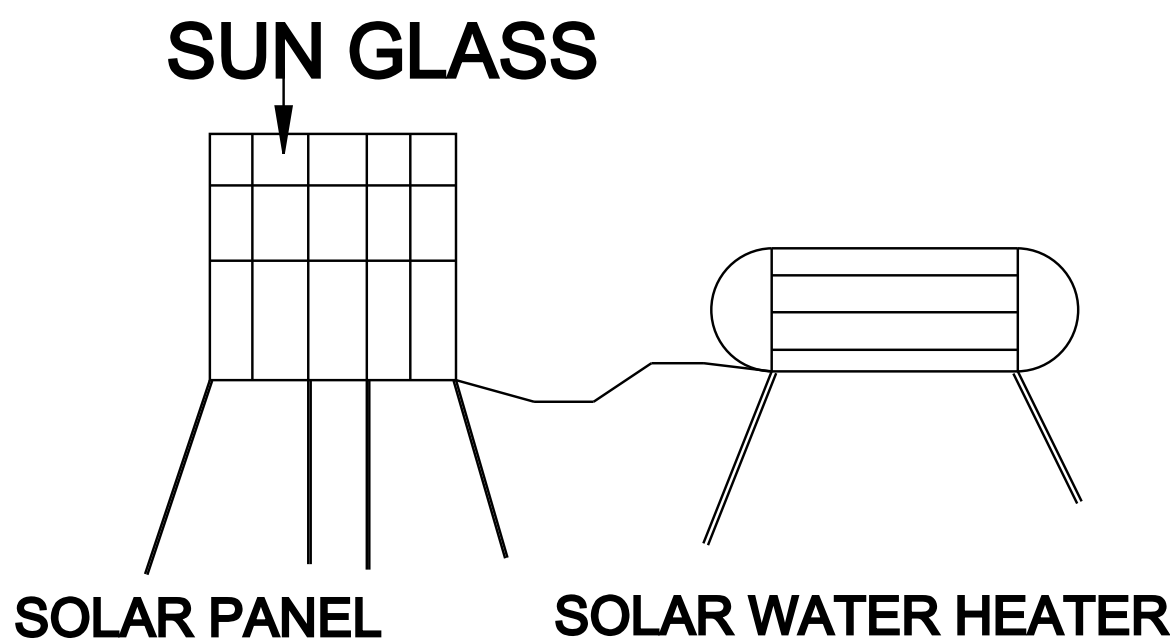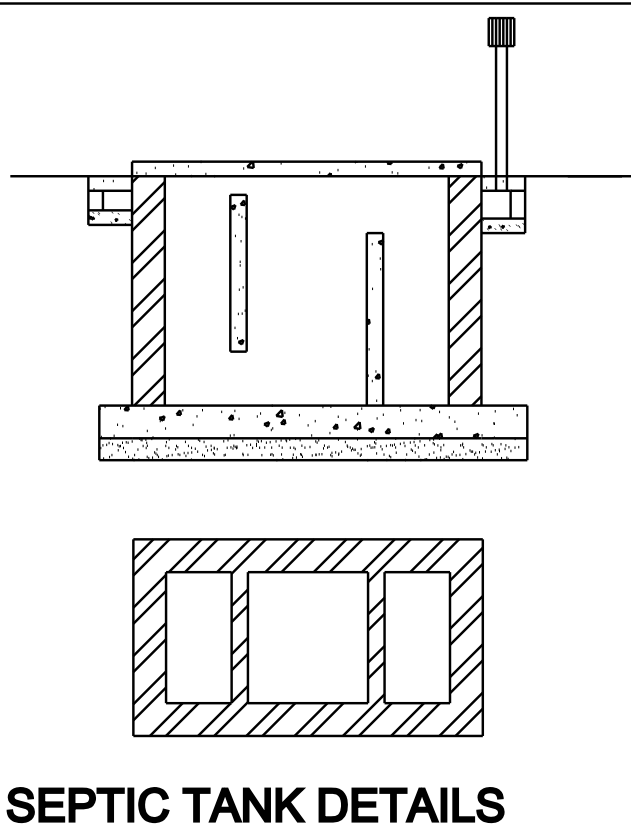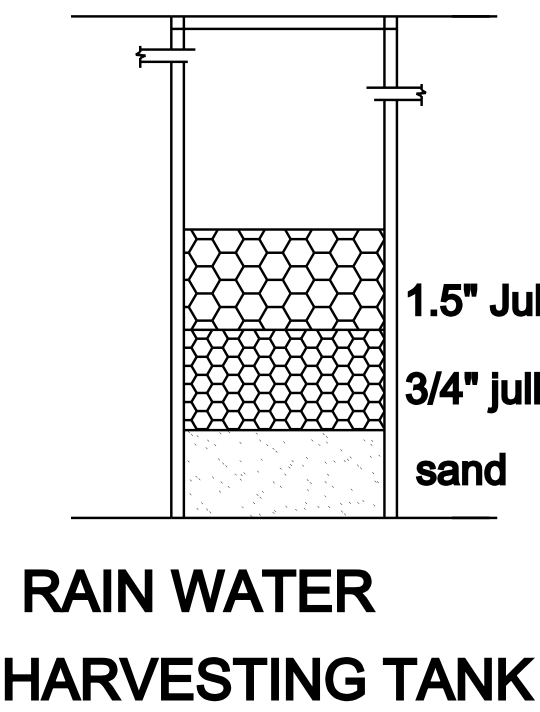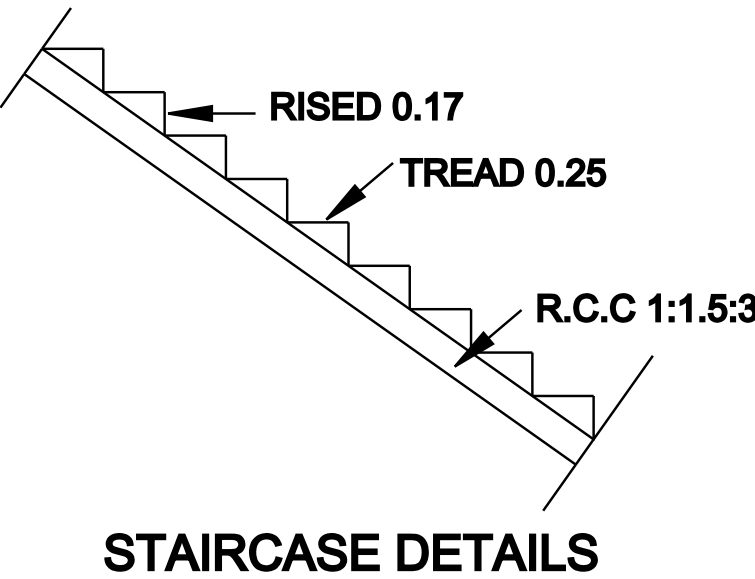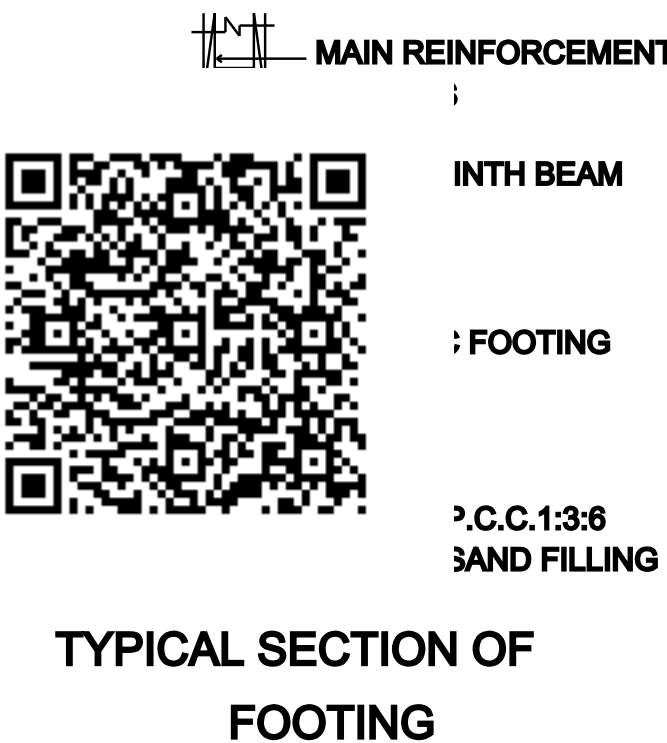

AREA STATEMENT

DESCRIPTION	SQ.FT	SQ.M
SITE EXTENT	2194.00	203.82
PRO.GROUND FLOOR	796.25	73.97
PRO.FIRST FLOOR	98.70	9.17
PRO.SECOND FLOOR	-----	-----
OPEN SPACE	1397.75	129.85

TOTAL FSI AREA : 83.14 SQ.M
FSI = 0.840 < 2.0

PARKING REQUIRED : TWO WHEELER - 01
PARKING PROVIDED : TWO WHEELER - 01

SCHEDULE OF JOINERIES

TYPE	DESCRIPTION	SIZE
MD	MAIN DOOR	1.00X2.13
D1	DOOR	0.91X2.13
D2	DOOR	0.76X2.13
W	WINDOW	1.52X1.52
KW	KITCHEN WINDOW	1.52X0.91
V	VENTILATOR	0.91X0.61

APPLICANT / OWNER SIGNATURE

Mrs. PAISIL PARVEEN

REGISTERED ENGINEER

Er.U.KANNAN, B.E (Civil),
REGISTERED ENGINEER G-III
LICENCED BUILDING SURVEYOR, ILAYANGUDI,
ILAYANGUDI, SIVAGANGAI DIST - 630 702.
PHONE: 8825590826

ER. U.KANNAN, B.E (CIVIL),
REGISTERED ENGINEER G-III ,
LICENCED BUILDING SURVEYER- ILAYANGUDI ,
ILAYANGUDI , SIVAGANGAI DIST -630702.
PHONE : 8825590826.