

PLAN SHOWING THE PROPOSED CONSTRUCTION OF R.C.C.ROOF RESIDENTIAL BUILDING AT
PATTA NO:4183,S.NO:340/5B, DEVASTHANA, NERKUPPAI VILLAGE & TOWN PANCHAYAT,
TIRUPATTUR TALUK, SIVAGANGAI DISTRICT.

AREA DETAILS:	SFT	SQM
SITE AREA	5920.00	550.00
PROPOSED R.C.C.ROOF BUILDING		
GROUND FLOOR	1211.00	112.50
Vacant Area	4709.00	437.50

JOINERY DETAILS	FEET	METER
MD-MAIN DOOR	5'0"X7'0"	1.52X2.13
D1-DOOR	3'0"X7'0"	0.91X2.13
D2-DOOR	2'6"X7'0"	0.79X2.13
O-OPEN	4'0"X4'0"	1.22X2.13
W4-WINDOW	4'0"X4'0"	1.22X1.22
KW4-WINDOW	4'0"X3'0"	1.22X0.91
V -VENTILATOR	3'0"X2'0"	0.91X0.61

FLOOR SPACE INDEX:
= TOTAL BUILTUP AREA / TOTAL SITE AREA
= $\frac{112.50}{550.00}$ = 0.20 < 2




PLOT COVERAGE:
= TOTAL G.F AREA / TOTAL SITE AREA
= $\frac{112.50}{550.00}$ = 0.20 => 20%

- NOTE:-
- 1.ALL DIMENSIONS ARE IN METER,
 - 2.ALL WINDOW SHUTTERS ARE OPENING OUTWARDS
 - 3.ALL WASTE WATER UTILIZED FOR GARDEN
 - 4.SOLAR WATER SYSTEM WILL BE PROVIDED
 - 5.U-TRAP WILL BE PROVIDED IN SEPTIC TANK.


OWNER'S SIGN:

OWNER'S NAME:




Mr. R. MOHANRAJ S/O Mr. RAMAN

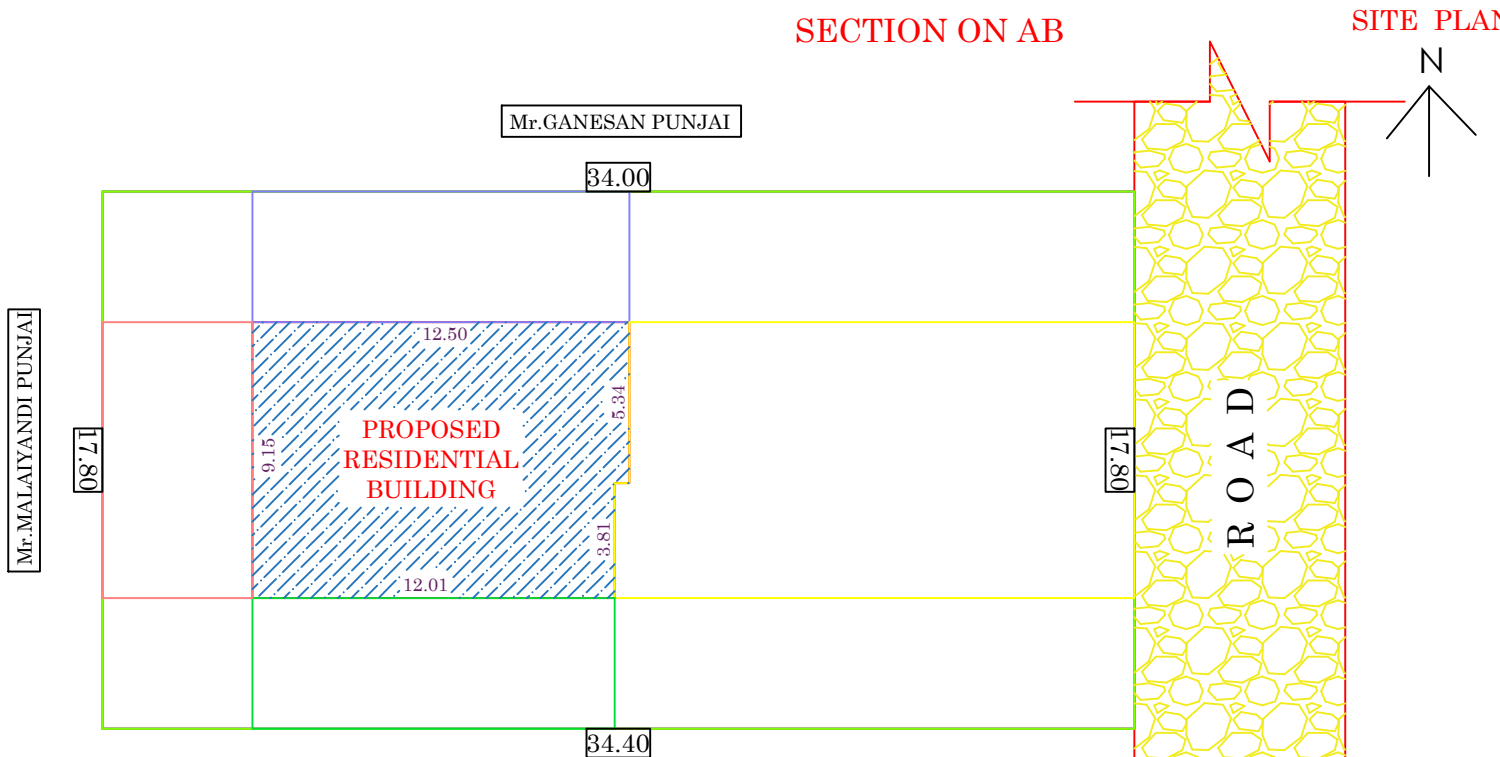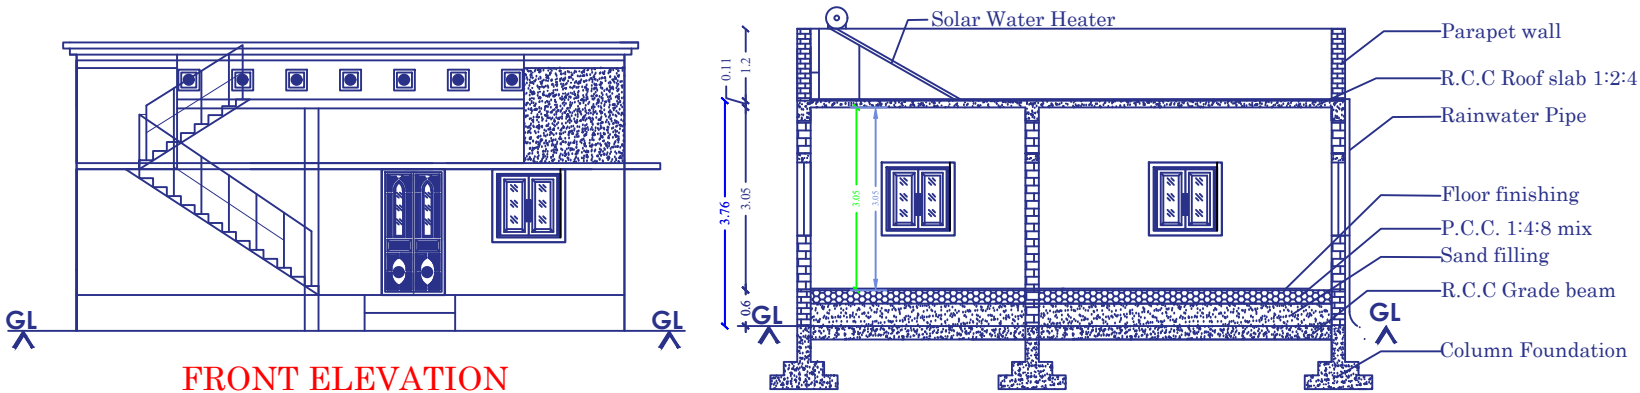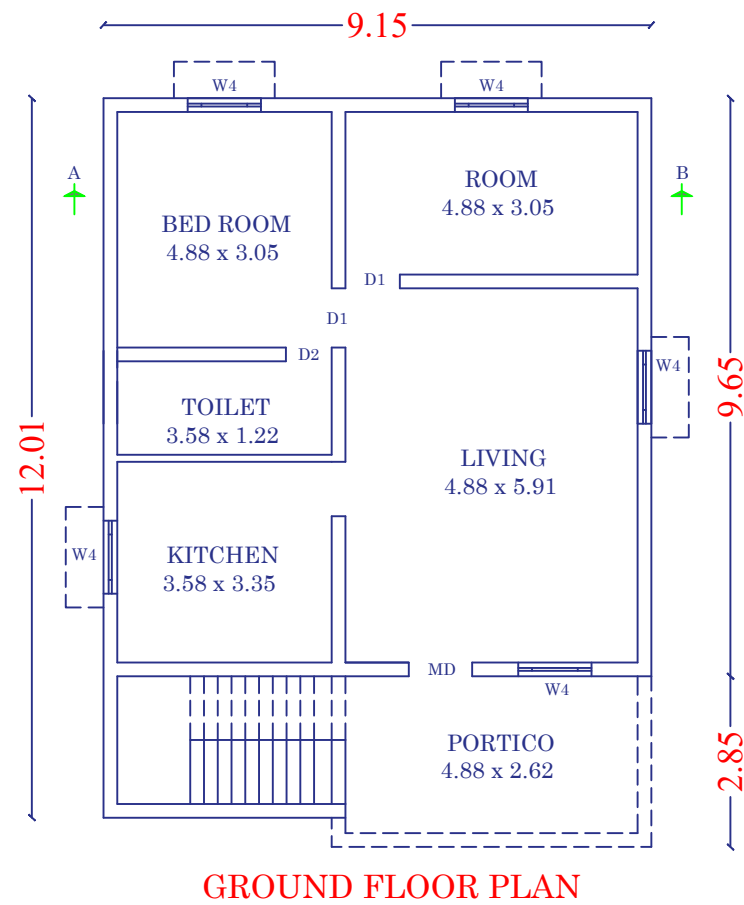

er 0.16m
l 0.25m
ib
ILS

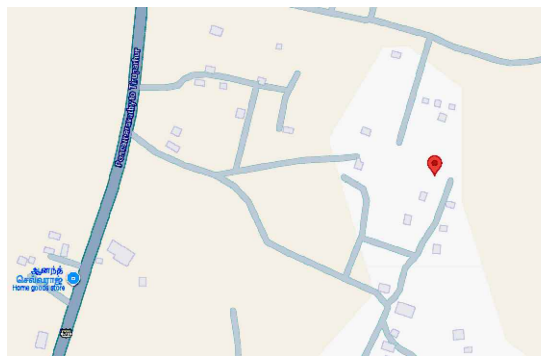

KEY PLAN (NTS) - 10°14'53.7"N 78°32'54.0"E

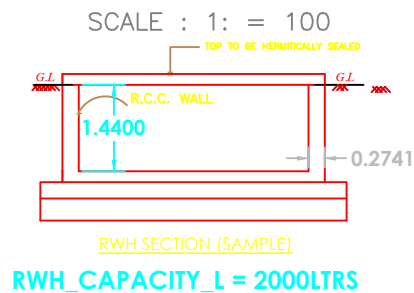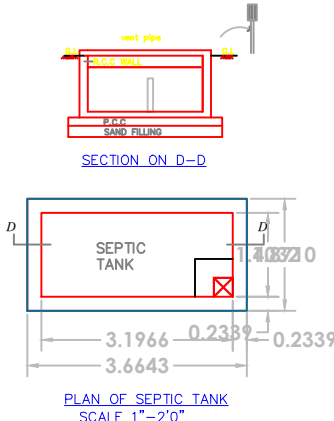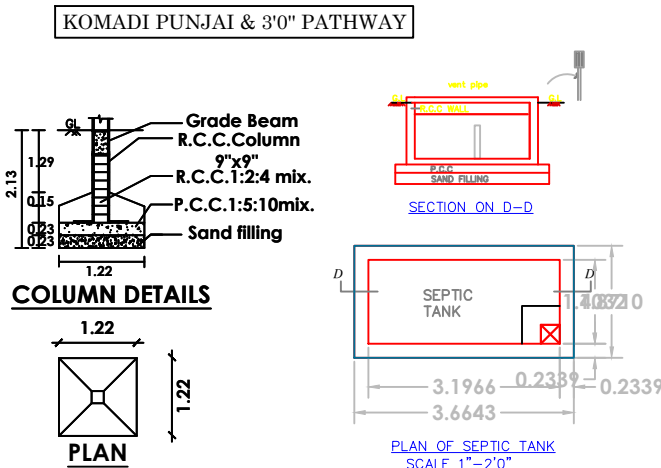

M. BALAMURALI BE.,
REGISTERED ENGINEER GRADE II (RE)
DTCP PDKT/RE/GR-II/23/05/001
109/LS/2023/00008
REGISTERED ENGINEER SIGN

SEYON CONSTRUCTIONS
No-3, First Floor, Santhi Complex,
Sempottal, Pudukkottai Main Road,
Ponnamaravathy - 622 407
Cell : 85262 45878 - 95241 99096
seyonconstructions.bv@gmail.com