




PLAN SHOWING THE PROPOSED CONSTRUCTION OF RESIDENTIAL BUILDING IN RS NO 393/1, 393/3A & 393/38
AASATH ROAD, SOTHUKUDI GROUP, POOCHIYENTHAL VILLAGE,
ILAIYANGUDI TOWN PANCHAYAT,ILAIYANGUDI TALUK, SIVAGANGAI DISTRICT.

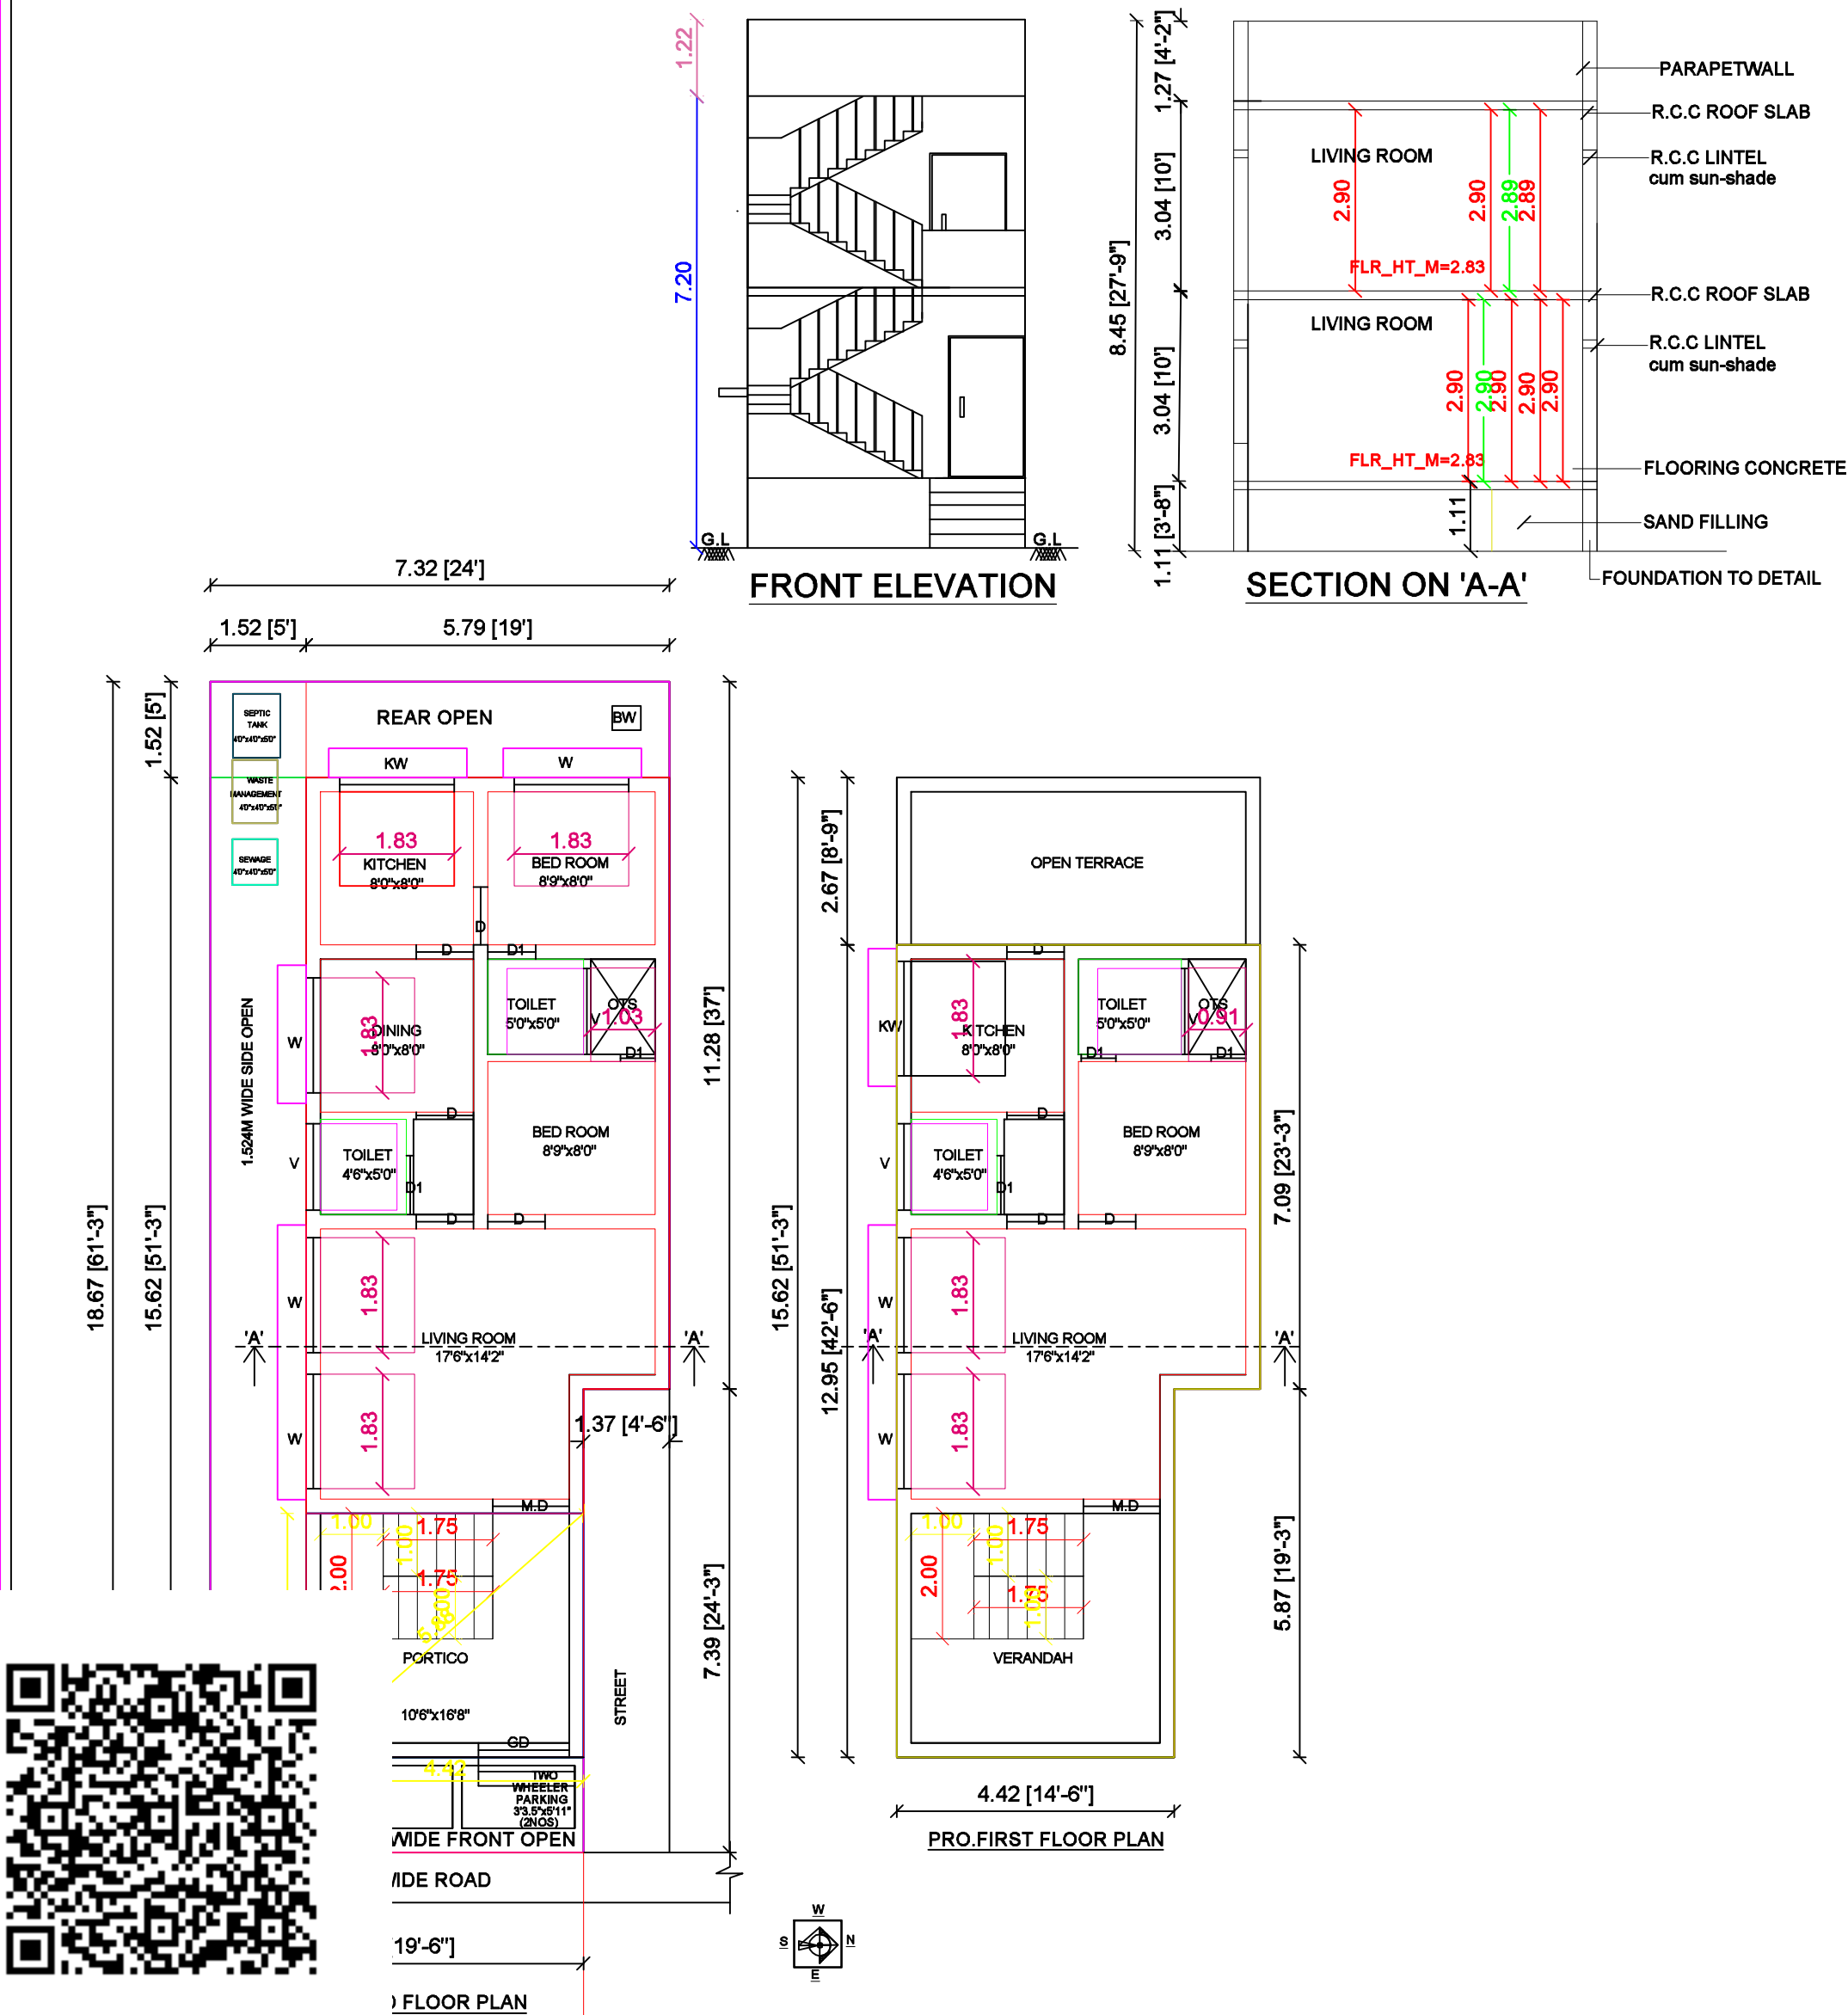

6.1C

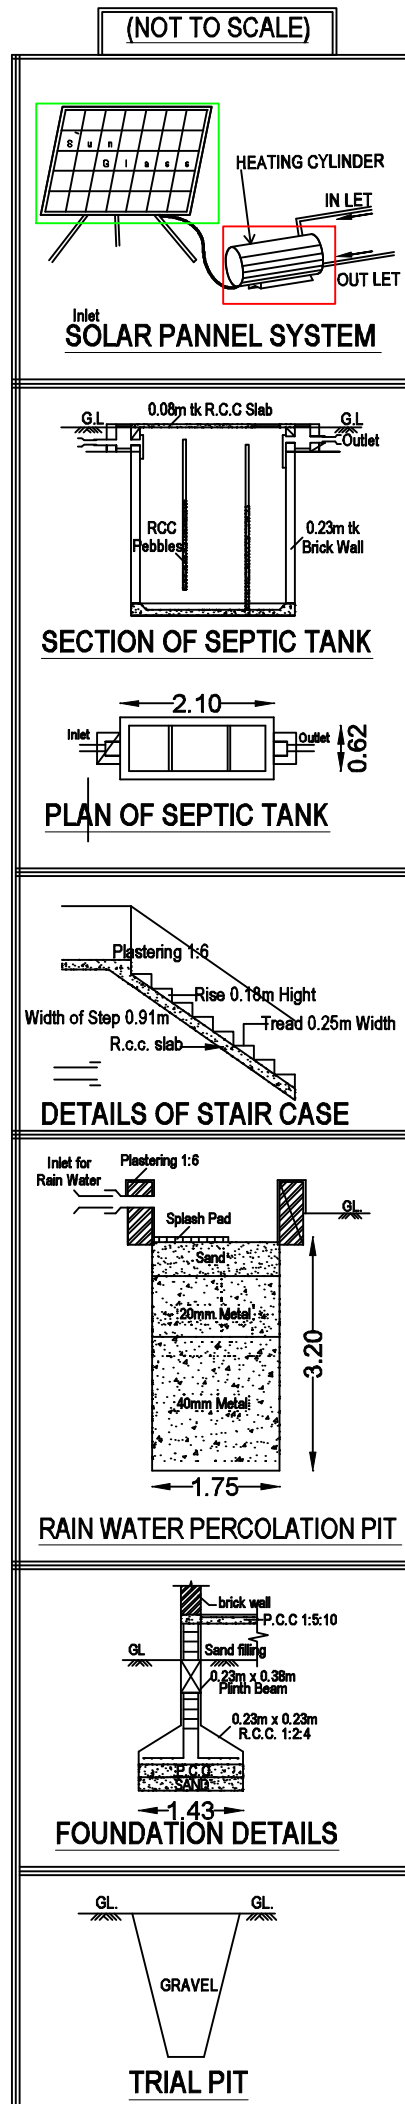

SITE PLAN - (Not to Scale)

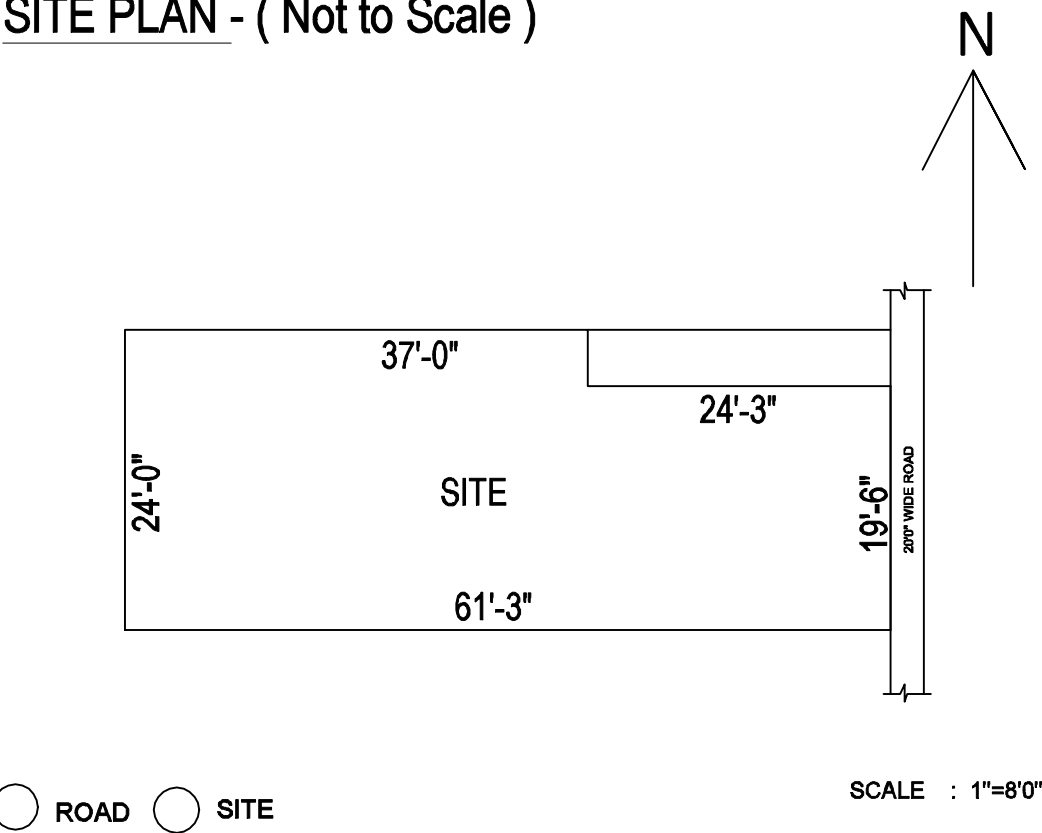


JOINERY DETAILS :			REFERENCE :	
MD	MAIN DOOR	3' 6" X 7' 0"	☐	SITE
D	DOOR	3' 0" X 7' 0"	☐	PROPOSED
D1	DOOR	2' 6" X 7' 0"	☐	ROAD
W	WINDOW	4' 0" X 4' 0"		
A/O	ARCH OPEN	3' 6" X 4' 0"		
V	VENTILATOR	3' 0" X 2' 0"		

Area Details	FSI		NON-FSI		AREA	
	Sq.ft	Sq.m	Sq.ft	Sq.m	Sq.ft	Sq.m
Site Area	---	---	---	---	1360.88	126.43
Site Area	---	---	---	---	1360.88	126.43
PRO. GF AREA	702.23	65.24	184.92	17.18	887.15	82.42
PRO. FF AREA	720.85	66.97	---	---	720.85	66.97
Open Area	---	---	---	---	473.73	44.01
Total Area	1423.08	132.21	184.92	17.18	1608.00	149.39

FSI =132.21 /126.43=1.0451% < 2% , Hence Safe
NO.OF.PROVIDED CAR PARKING PROVIDED - 0 NOS
NO.OF.PROVIDED TWO WHEELER PARKING - 2 NOS

OFFICE USE

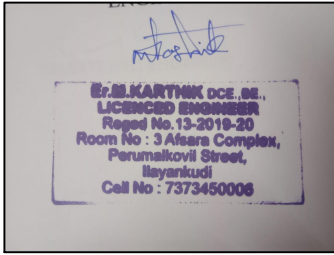

ENGINEER SIGNATURE

ENGINEER:-
Er.M.KARTHIK,D.C.E.,B.E.,
L.B.S.NO:13-2019-20,
Room no: 5, Afsara Complex,
Perumalkovil street,
Ilaiyankudi, Sivagangai.
Contact no : 7373450006

1.Mr.A.JAHANGEER
APPLICANT SIGNATURE