

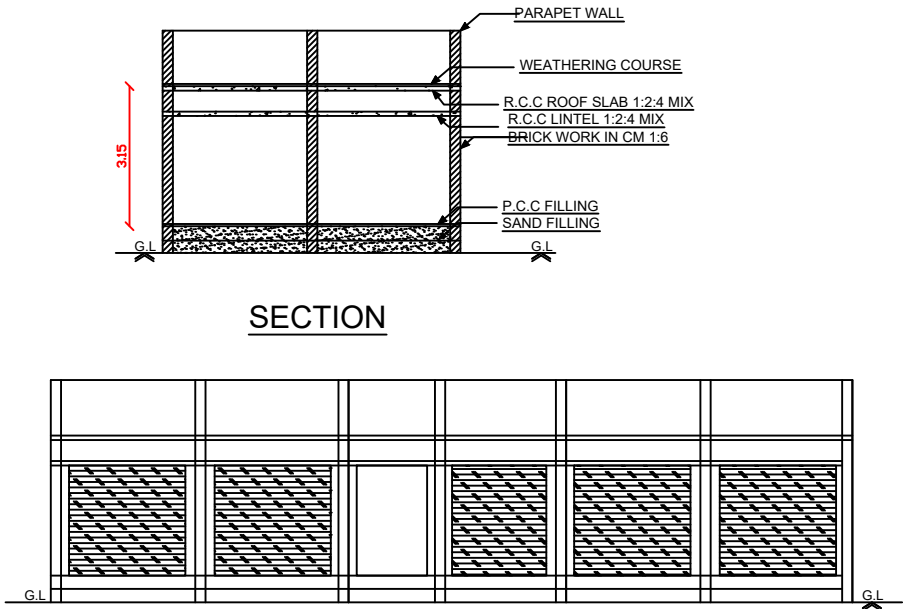


PLAN SHOWING THE PROPOSED CONSTRUCTION OF R.C.C. ROOF COMMERCIAL BUILDING GROUND FLOOR,AT OLD GR.SF.NO:107/4, NEW GR.SF.NO.107/4A1, GR.PATTA NO.2154, NEW WARD NO:5, SAKKOTTAI MAIN ROAD, PUDUVAYAL , PUDUVAYALVILLAGE, PUDUVAYAL TOWN PANCHAYAT, SAKKOTTAI UNION, KARAIKUDI TALUK, SIVAGANGAI DISTRICT, TAMILNADU.

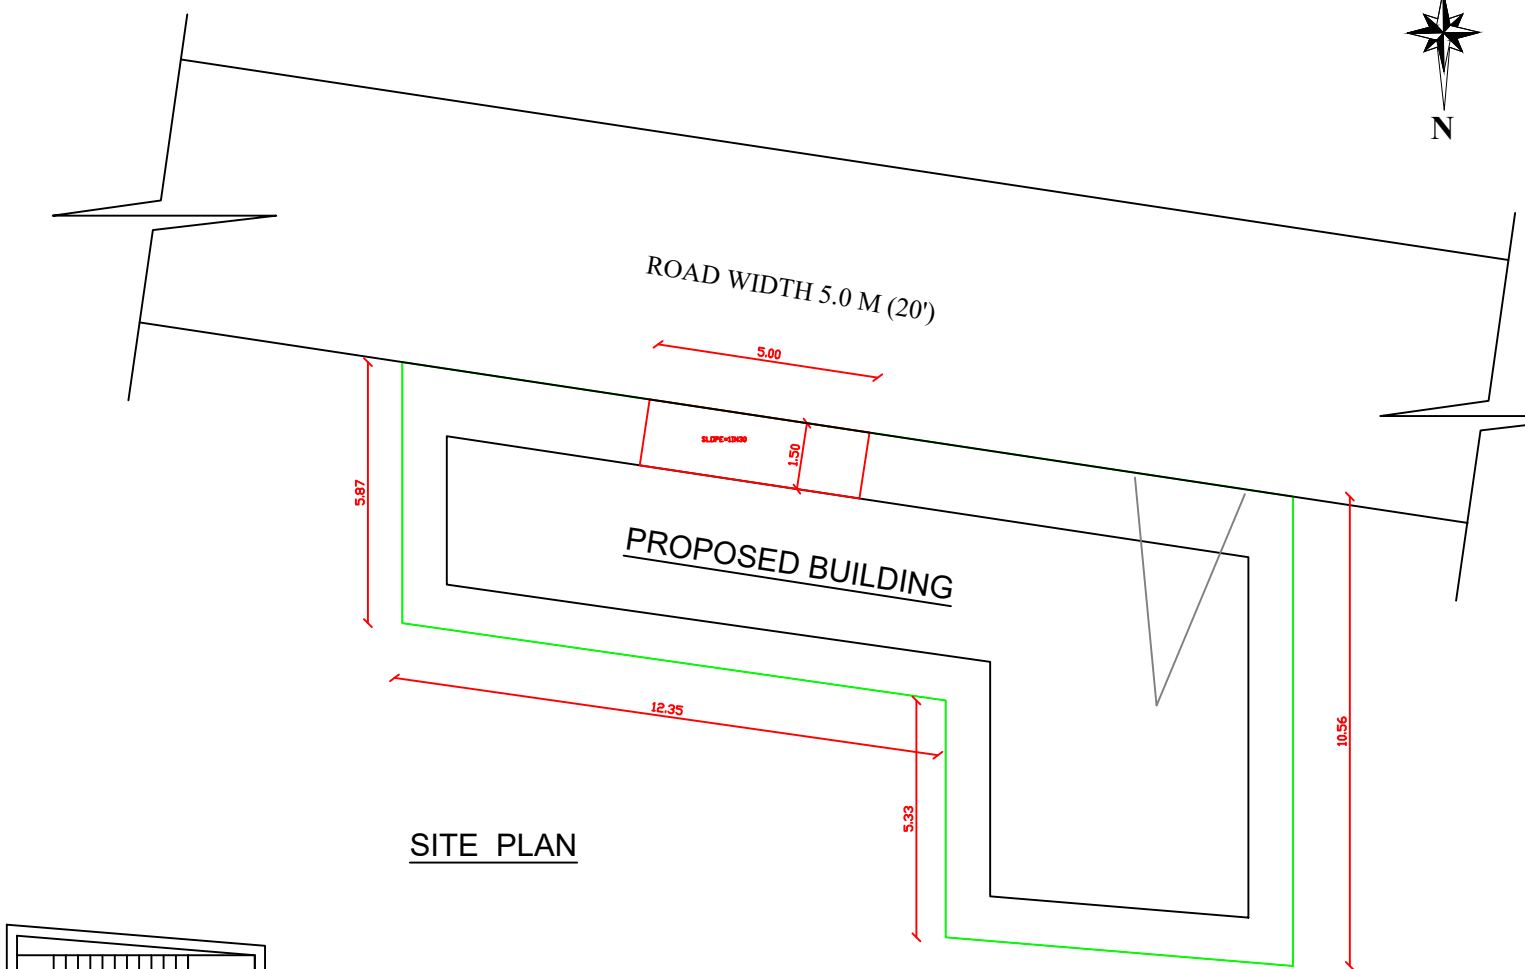


SECTION


ELEVATION

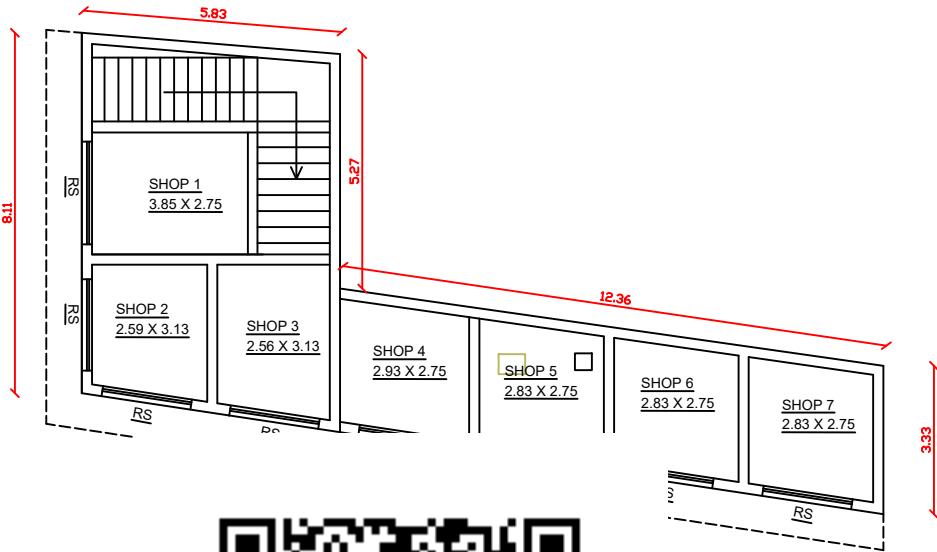

SITE PLAN

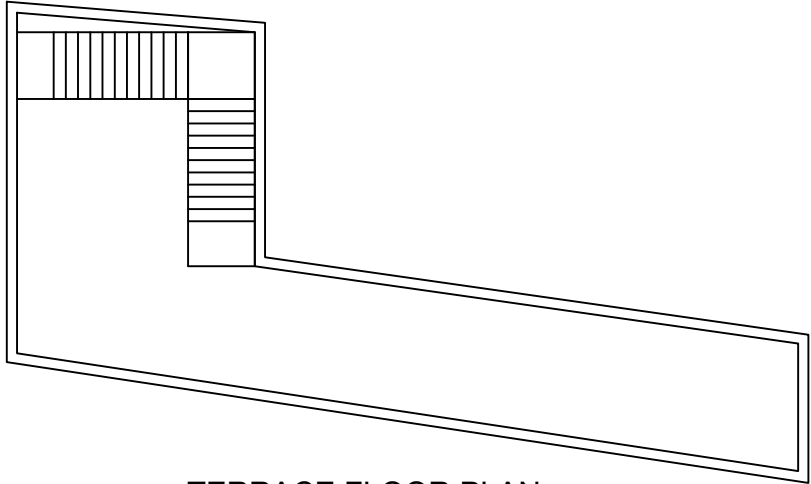

TERRACE FLOOR PLAN

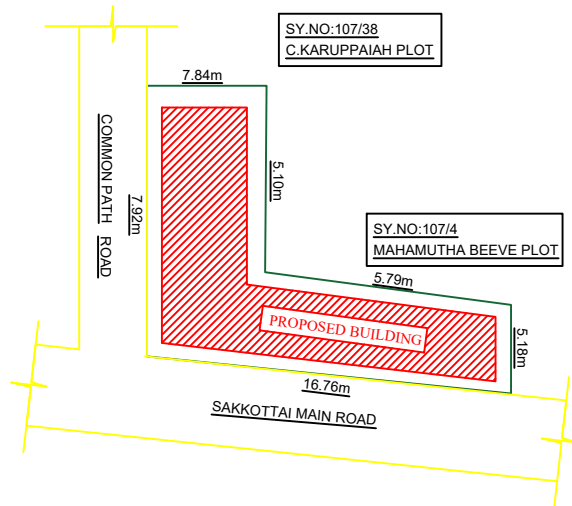

Key Plan
(Not to Scale)

LEGEND	FEET	METRE
RD, D DOOR	3'0"x7'0"	0.92x2.13
MD MAIN DOOR	3'6"x7'0"	1.10x2.13
AO ARCH OPEN	3'0"x7'0"	0.92x2.13
W WINDOW	4'0"x4'0"	1.52x1.52
W1 WINDOW	4'0"x3'0"	1.52x0.92
V VENTILATOR	2'0"x2'0"	0.60x0.60

AREA DETAILS	SQ.FT.	SQ.M.
As Per Document	1679.17	156.17
As Per Site	1679.17	156.17

PLINTH AREA DETAILS		
Ground Floor Area	951.21	88.37
Open Space Area	727.95	67.62

FSI DETAILS	PROPOSED	PERMISSIBLE
Total Plinth Area Plot Area 951.21 1679.17	0.56	2


BOUNDARY SHOWN	
PROPOSED CONSTRUCTION	
EXISTING ROAD	

OWNER'S NAME & SIGN:-
C.KARUPPAIAH S/o CHINNAIAH


ENGINEER:-

Er. K. IRANIAN, B.E.,
Licenced Building Surveyor & Contractor
KM CONSTRUCTION
No.3, Main Road
PUDUVAYAL. Ph:94431 28446


OFFICE USE:-

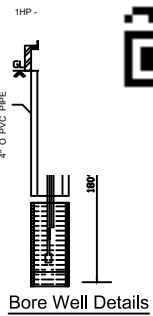


Bore Well Details

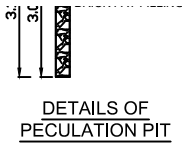


DETAILS OF
PECULATION PIT

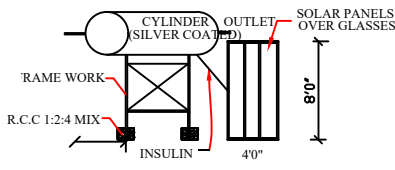


SOLAR HEATING SYSTEM

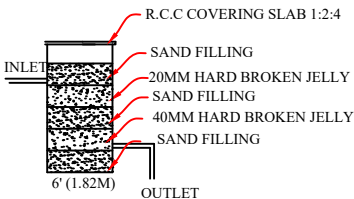


RAIN WATER
HARVESTING SYSTEM

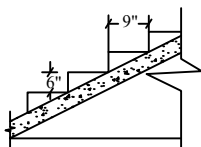

STAIR CASE DETAILS

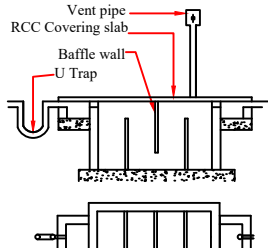

SEPTIC TANK

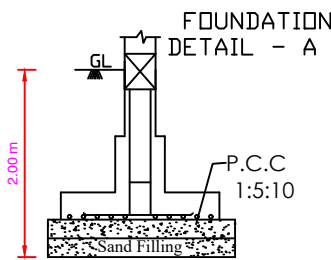

TYP. DET. COLUMN FOOTING