
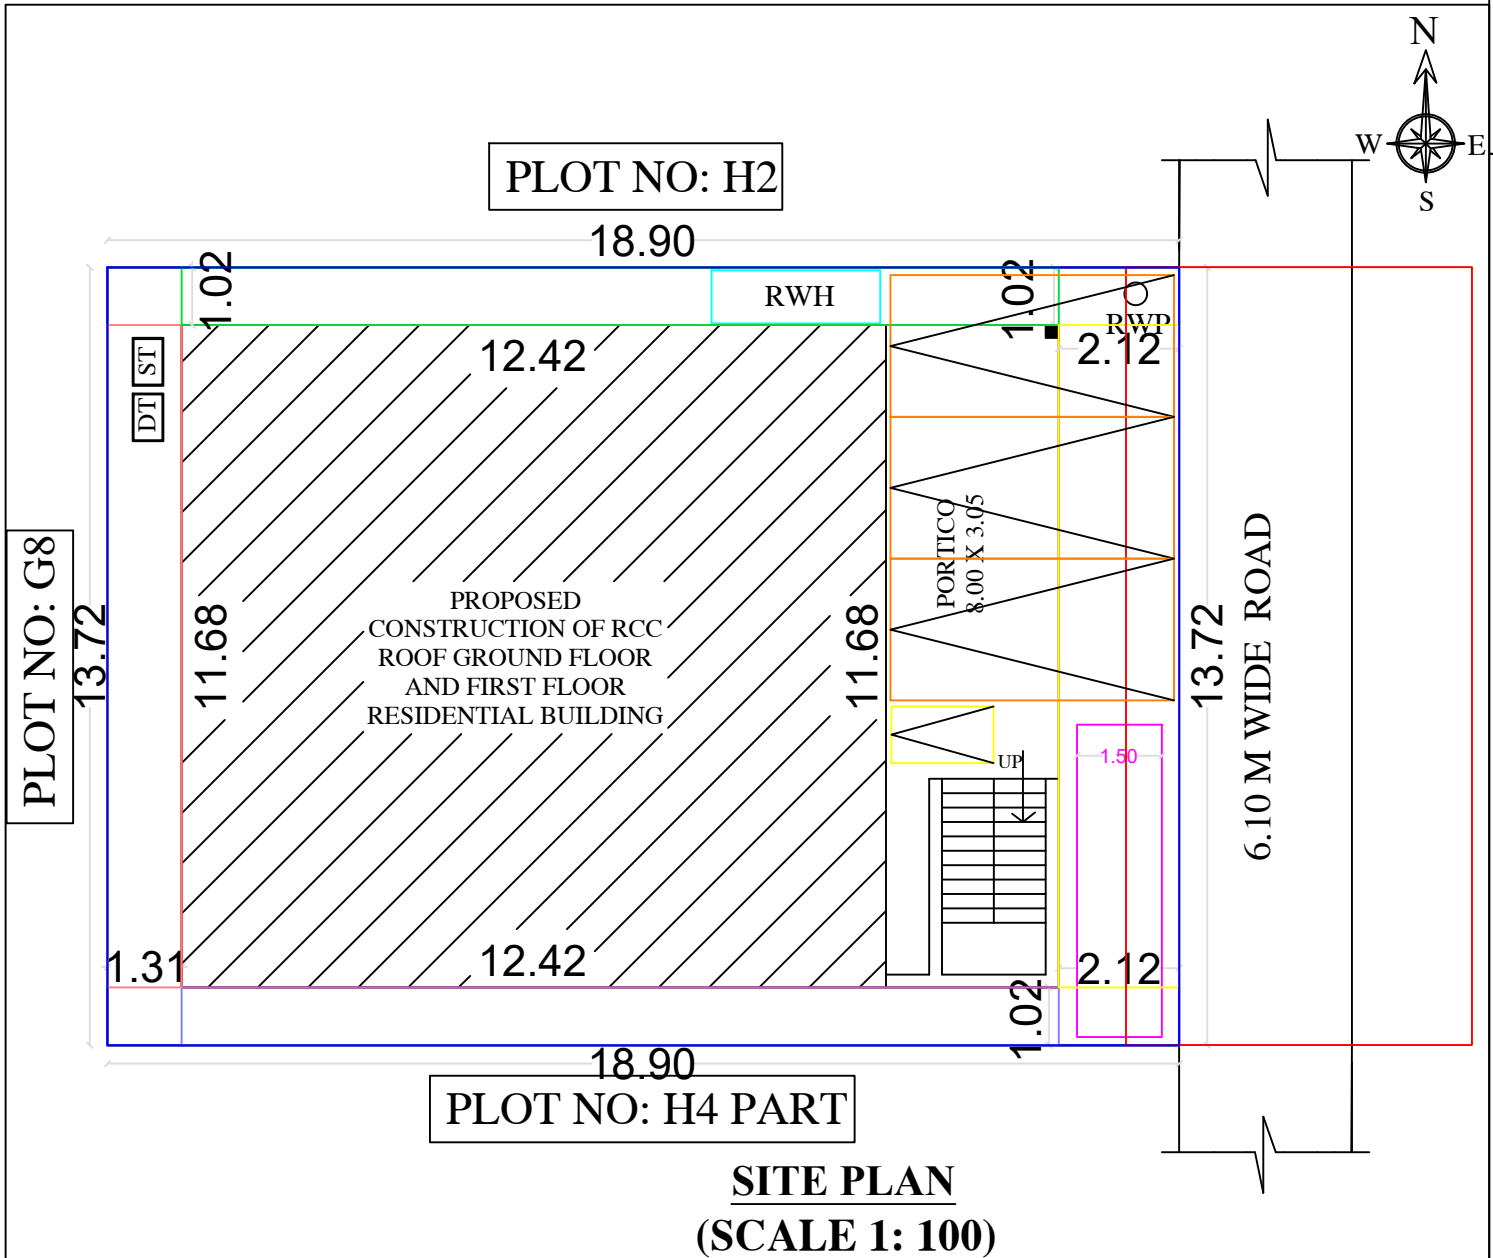
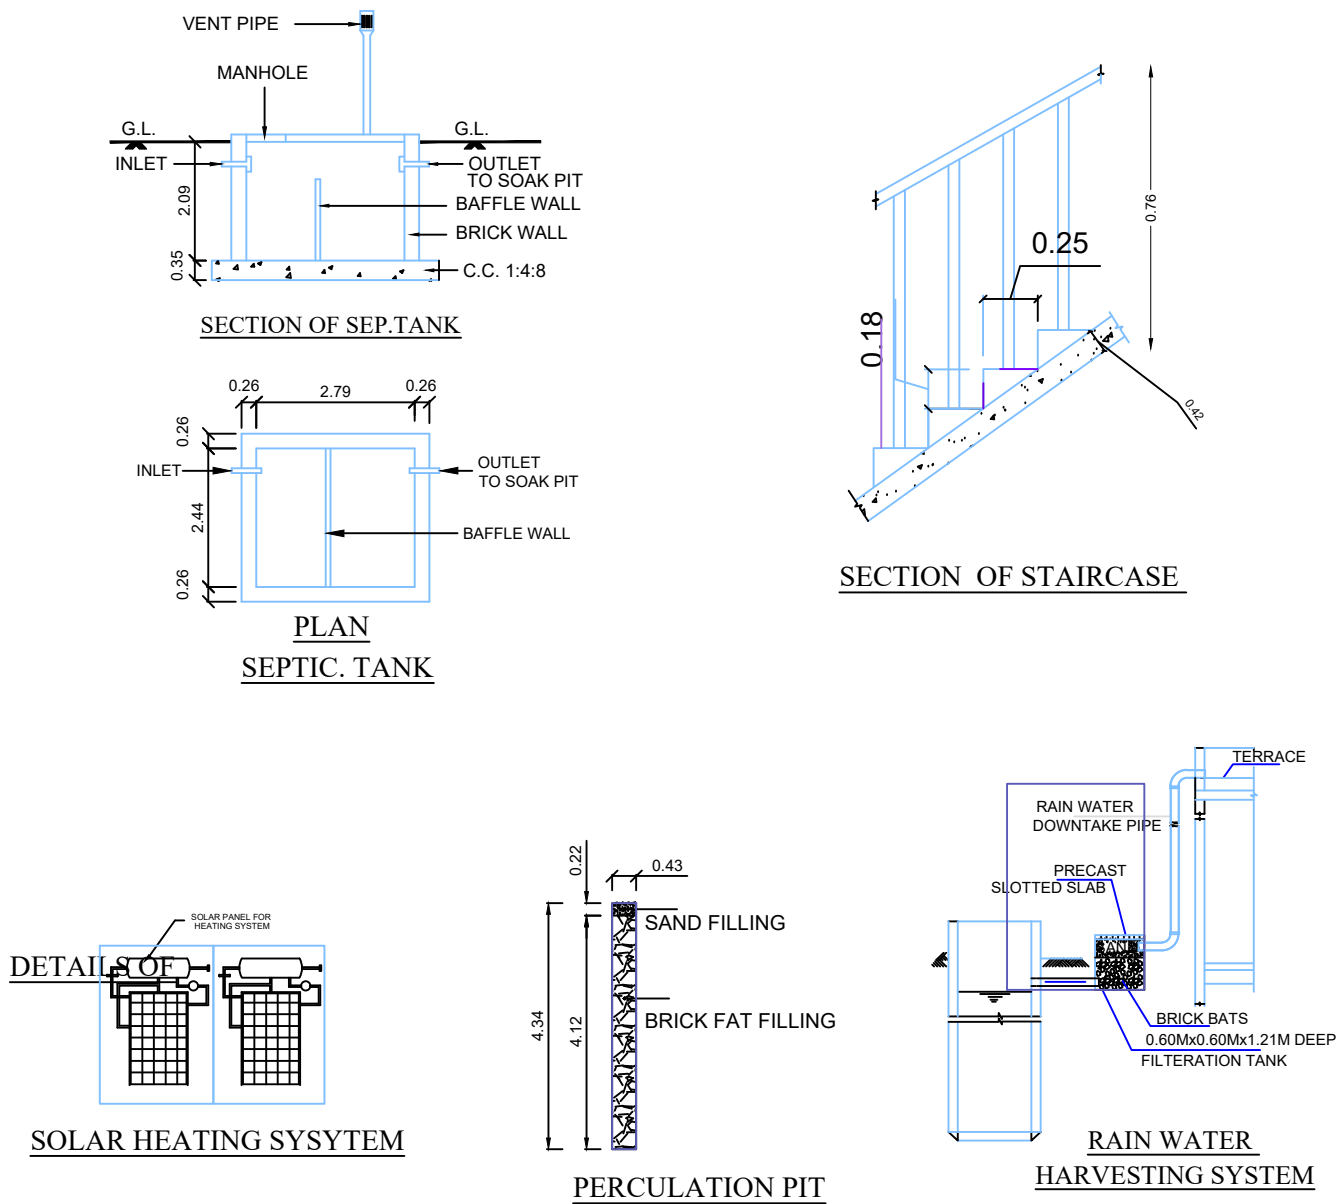
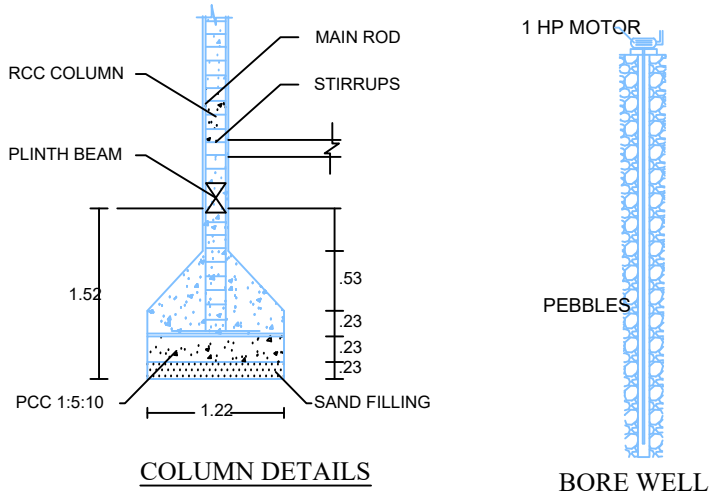
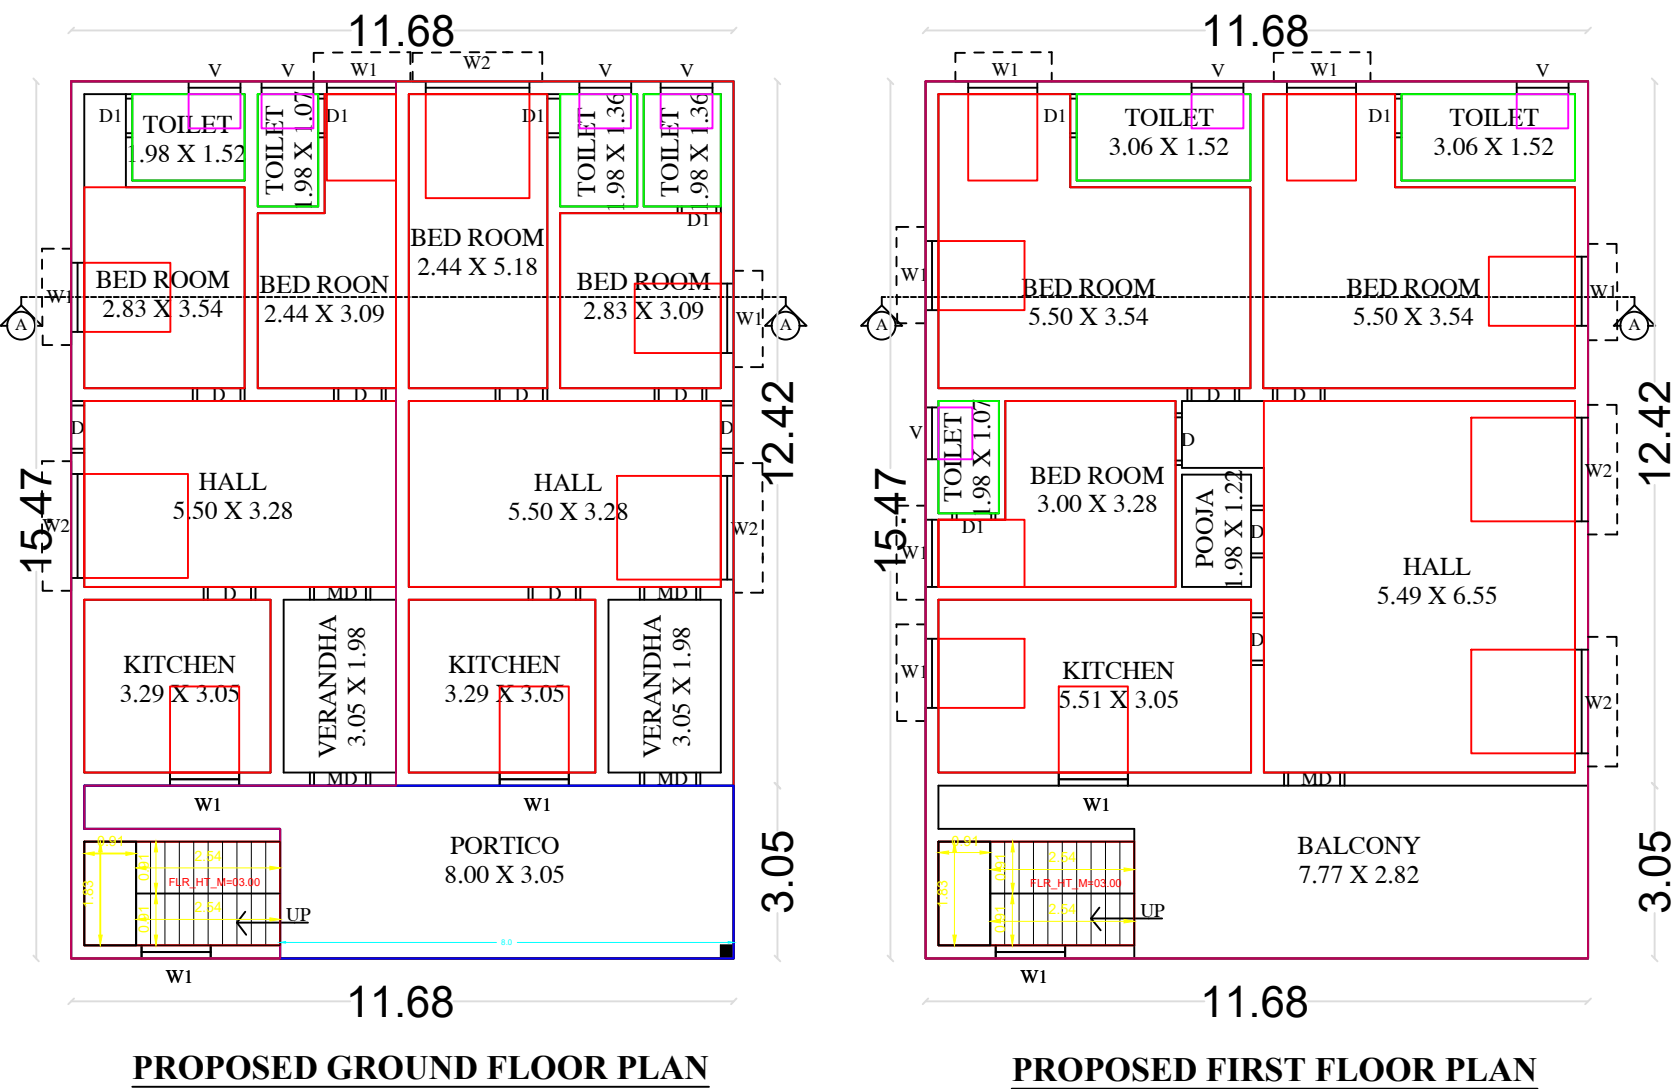


PLAN SHOWING THE PROPOSED CONSTRUCTION OF R.C.C ROOF GROUND FLOOR AND FIRST FLOOR RESIDENTIAL BUILDING AT OLD G.R.S.NO: 57/4, RE-G.R.S.NO: 57/4A1S & 57/4B1D, RE-G.R.S.NO:57/32 & 57/41, NEW G.R.S.NO: 57/32 & 57/55, G.R.PATTA NO: 112 & 1672, PLOT NO: H3 & H4 PART LAND NORTHERN SIDE, IN "RATHAKOTTAKAI STREET" KANDANUR VILLAGE AND GROUP, KANDANUR TOWN PANCHAYAT, SAKKOTTAI UNION, KARAIKUDI TALUK, SIVAGANGAI DISTRICT.

APPLICANT :- Mrs. N. JAYASRI W/o Mr. NELLAIMANI

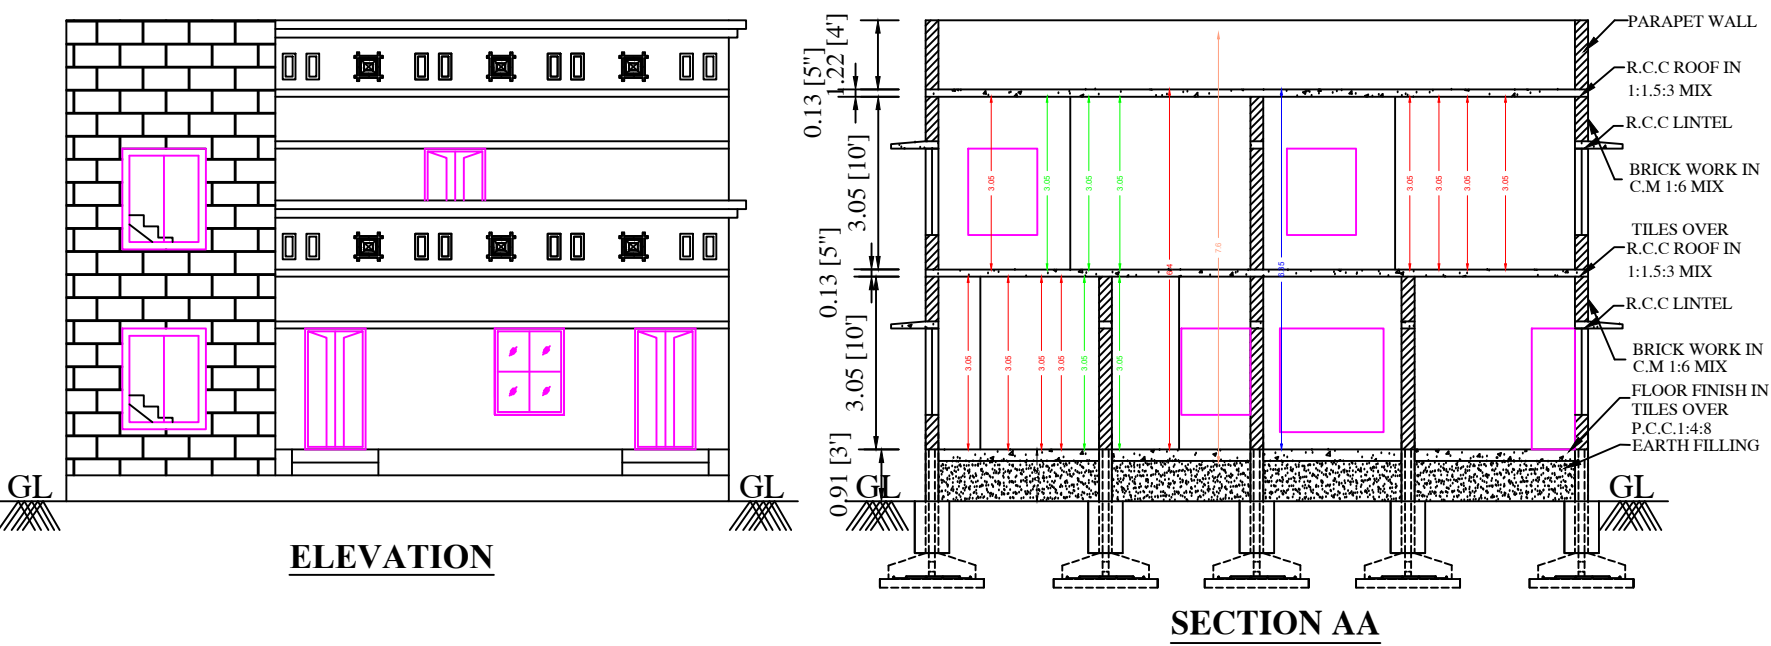

AREA DETAILS	SQ.M	SQ.FEET
AS PER DOCUMENT	259.20	2790.00
AS PER PATTA	259.20	2790.00
AS AT SITE	259.22	2790.22
PLINTH AREA		
PRO. GROUND FLOOR AREA	180.74	1945.47
PRO. FIRST FLOOR AREA	180.74	1945.47
AREA OF OPEN SPACE	78.46	844.53
PARKING	REQUIRED	PROVIDED
CARS SPACE	3	3
TWO WHEELER SPACE	1	1
FSI	1.39	
PLOT COVERAGE	69.73%	

DETAILS OF JOINERIES

MD - DOOR	1.52 X 2.13	W - WINDOW	1.22 X 1.06
D - DOOR	0.91 X 2.13	W1 - WINDOW	1.22 X 1.52
D1 - DOOR1	0.76 X 2.13	W2 - WINDOW	1.83 X 1.83
O - OPEN	0.91 X 2.13		
V - VENTILATOR	0.91 X 0.61		

APPLICANT:-

N. Jayasri

N. JAYASRI

REGISTERED ENGINEER:

S. Selvaraj

Er. S. SELVARAJ, D.C.E., B.E.,
CONSULTING CIVIL ENGINEER
LICENSED BUILDING SURVEYOR
D. No: 14-4-48A, MUT-HUMARI STREET
PALAIYUR, KANDANUR - 630 104
Ph: 04565-282797, Cell: 9283734310