
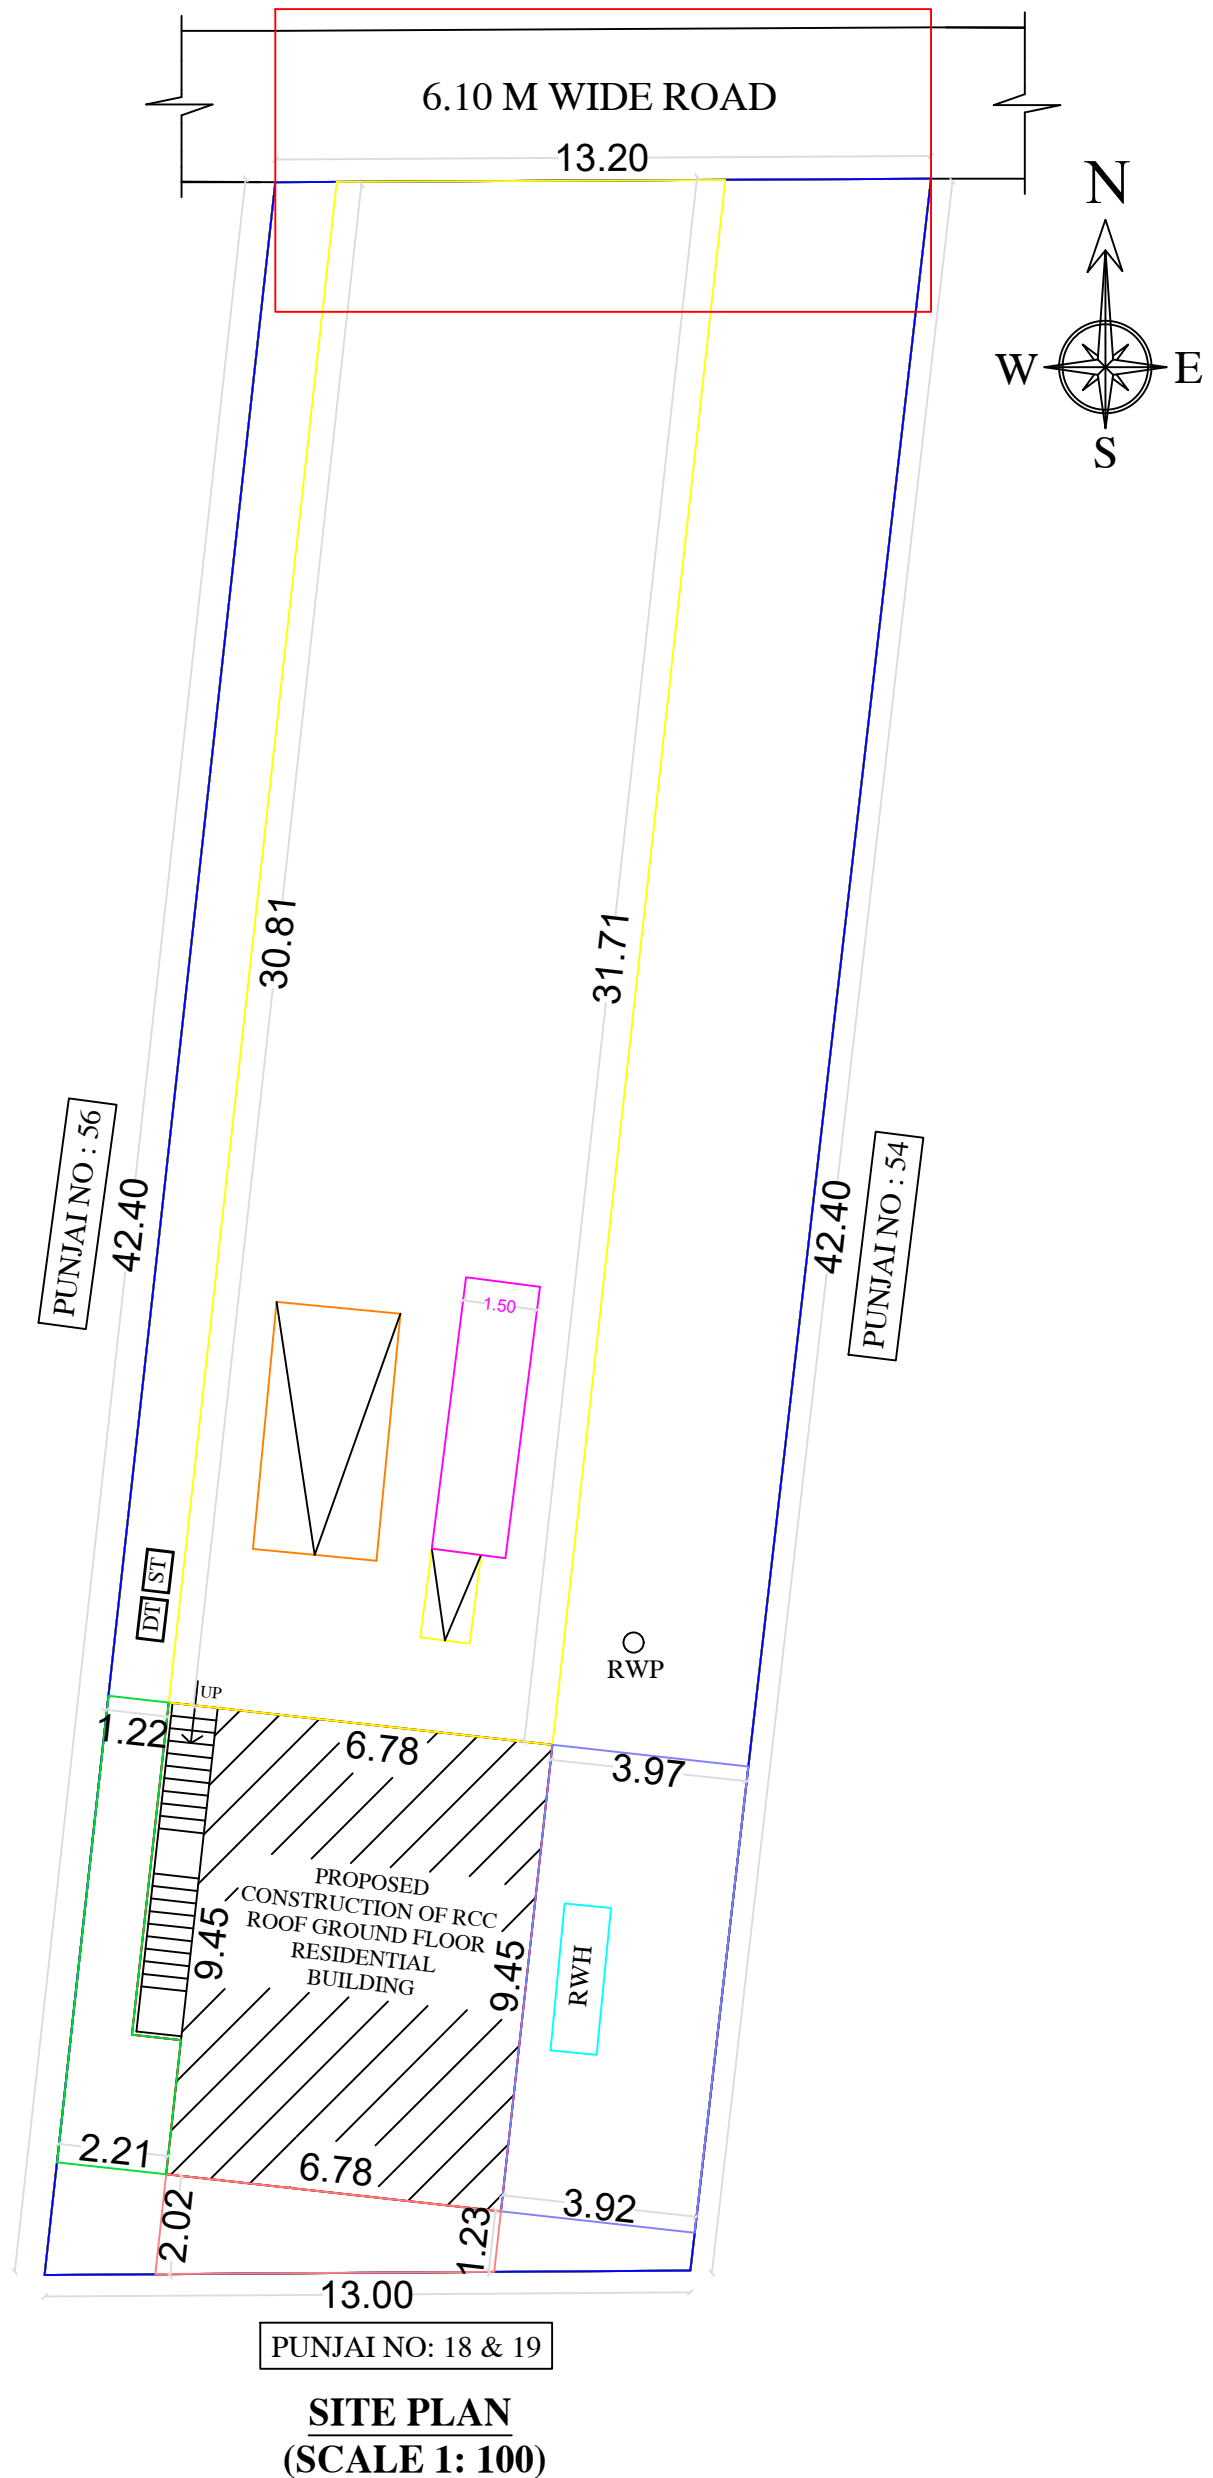
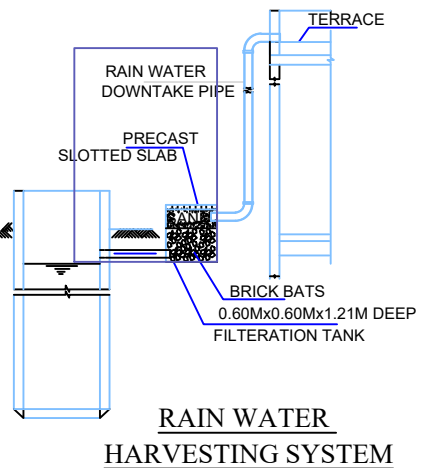
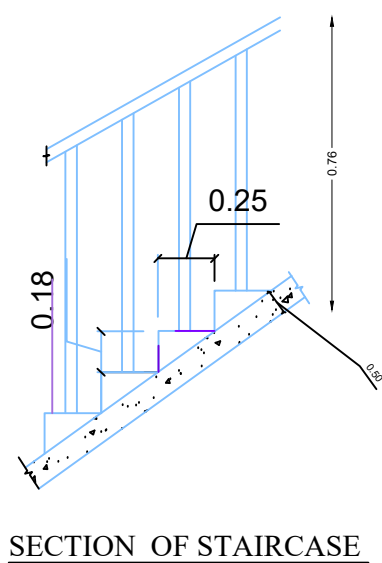
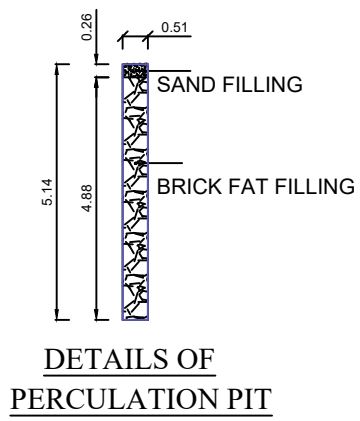
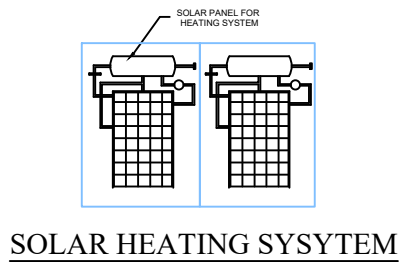
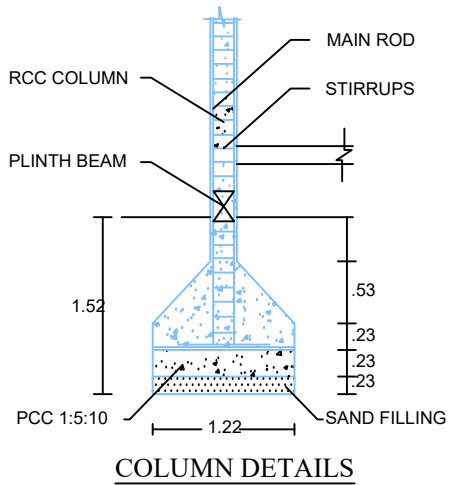
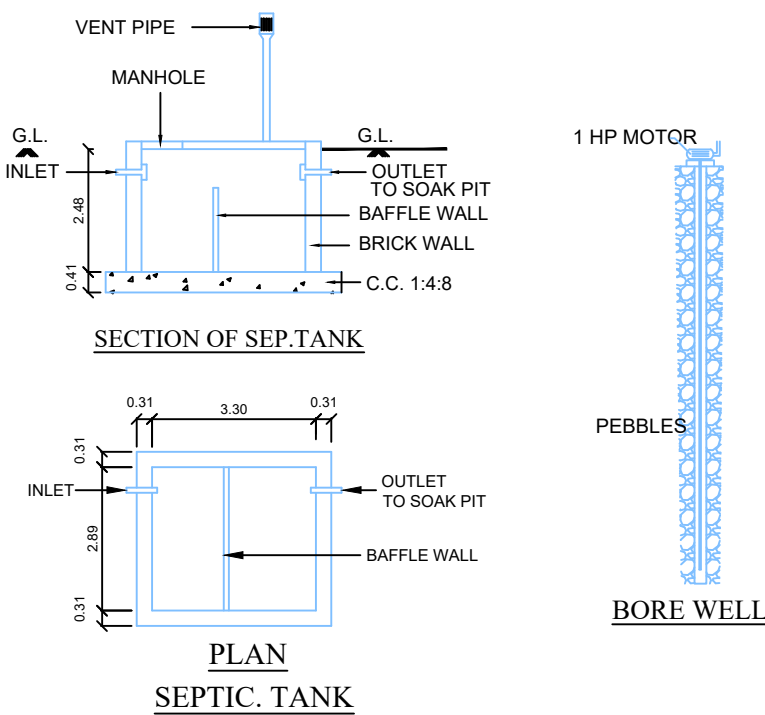
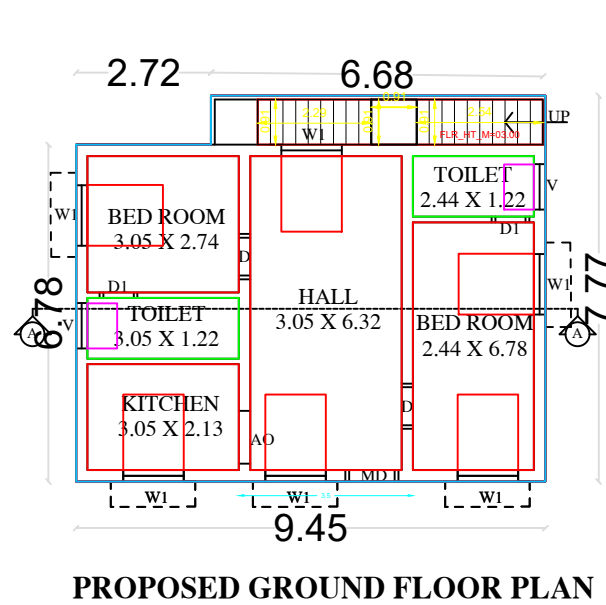
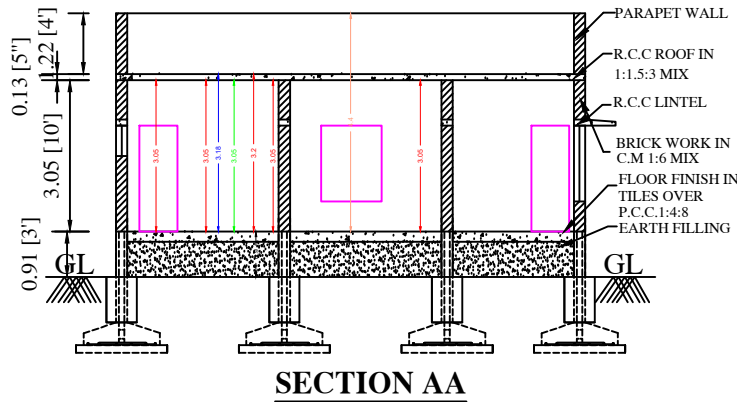


PLAN SHOWING THE PROPOSED CONSTRUCTION OF R.C.C. ROOF GROUND FLOOR RESIDENTIAL BUILDING IN SY.NO: 682/24, OLD PATTA NO: 1181, NEW PATTA NO:3332, PUNJAI NO: 55, IN KOTTAIYUR VILLAGE AND TOWN PANCHAYAT, SAKKOTTAI UNION, KARAUKUDI TALUKA, SIVAGANGA DISTRICT.

APPLICANT :- Mr. AN. PARIPOORANA ANAND S/o Mr. ANNAMALAI

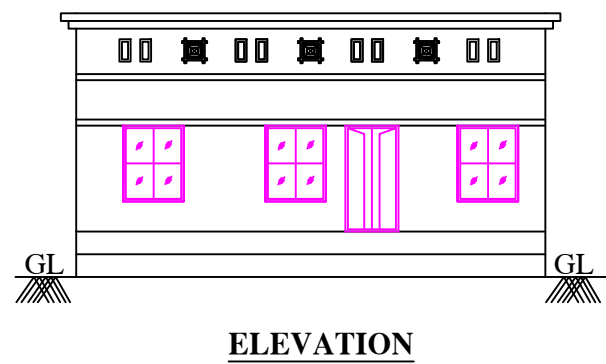


AREA DETAILS	SQ.M	SQ.FEET
AS PER DOCUMENT	566.71	6100.00
AS PER PATTA	550.00	5920.15
AS AT SITE	551.57	5937.05
PLINTH AREA		
PRO. GROUND FLOOR AREA	70.75	761.55
AREA OF OPEN SPACE	479.25	5158.60
PARKING	REQUIRED	PROVIDED
CARS SPACE	0	1
TWO WHEELER SPACE	1	1
FSI	0.13	
PLOT COVERAGE	12.86%	

DETAILS OF JOINERIES

MD - DOOR	1.52 X 2.13	W - WINDOW	1.22 X 1.06
D - DOOR	0.91 X 2.13	W1 - WINDOW	1.22 X 1.52
D1 - DOOR1	0.76 X 2.13	W2 - WINDOW	1.83 X 1.83
O - OPEN	0.91 X 2.13		
V - VENTILATOR	0.91 X 0.61		

APPLICANT:-

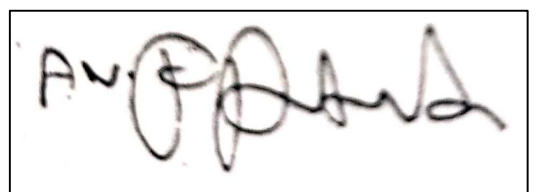

Mr. AN. PARIPOORANA ANAND

REGISTERED ENGINEER:

