
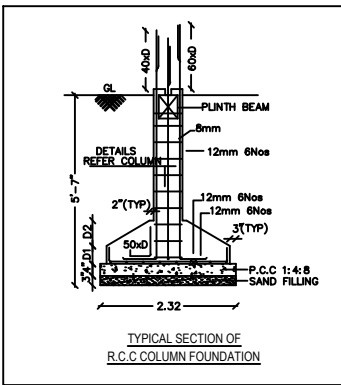
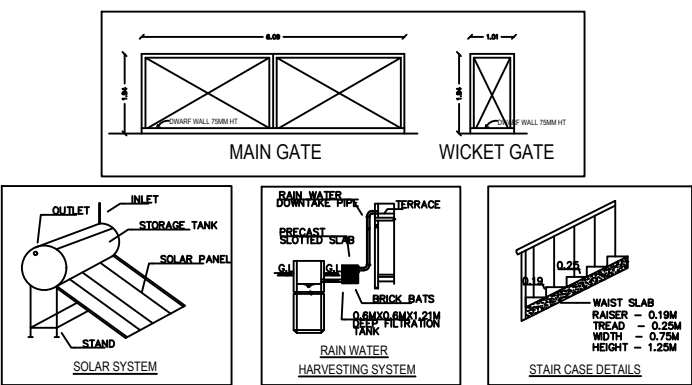
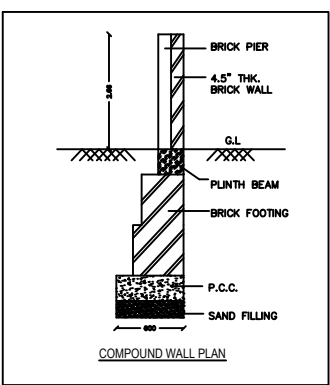
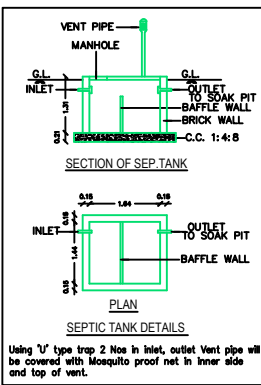
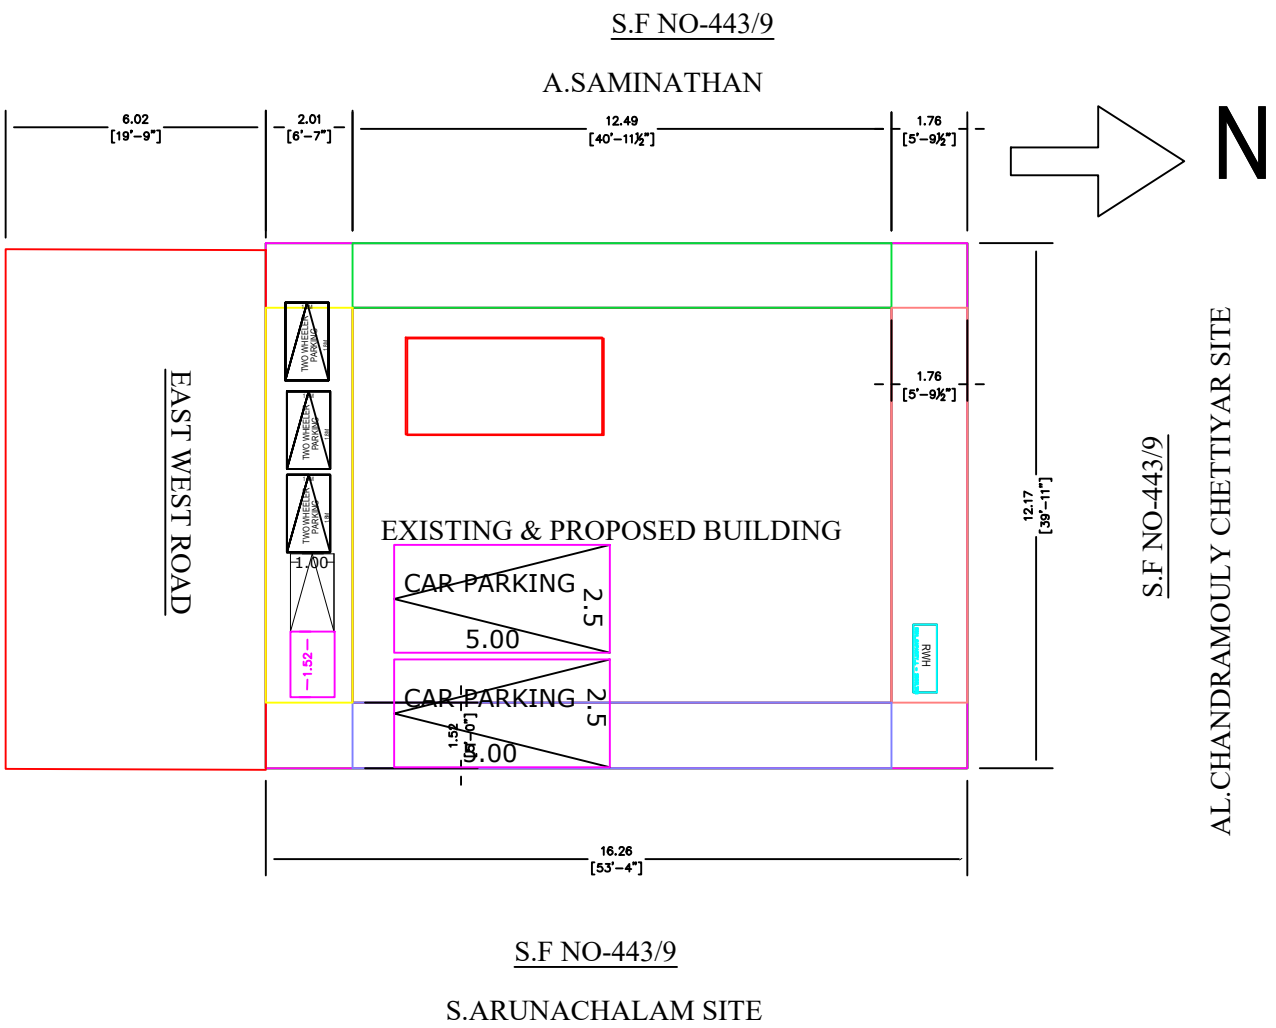
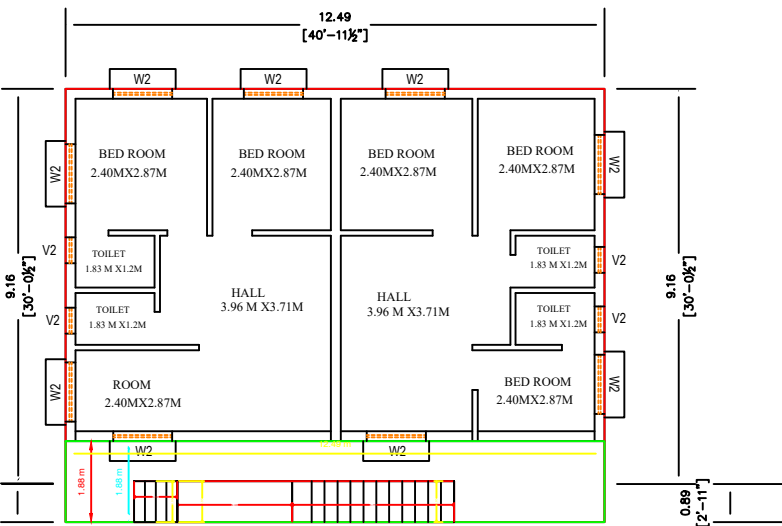
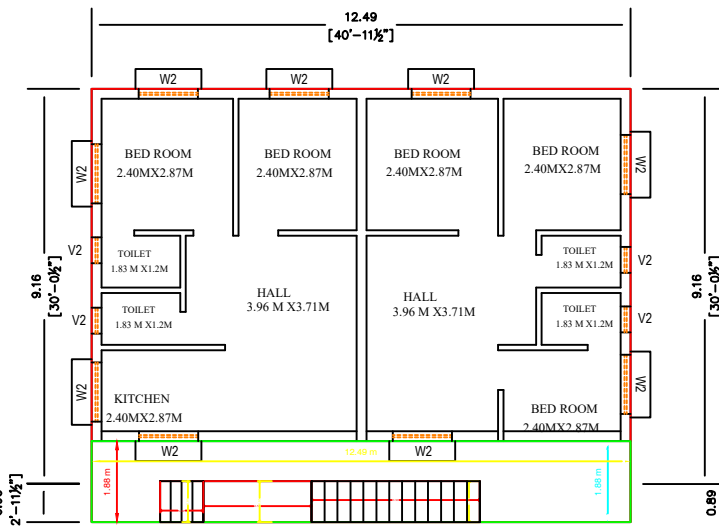
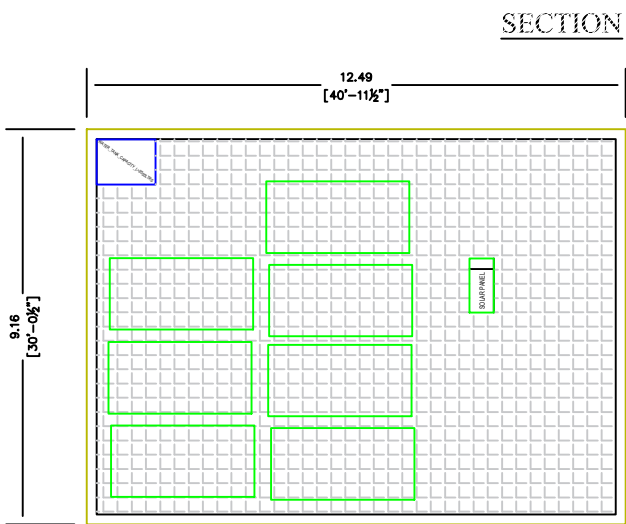
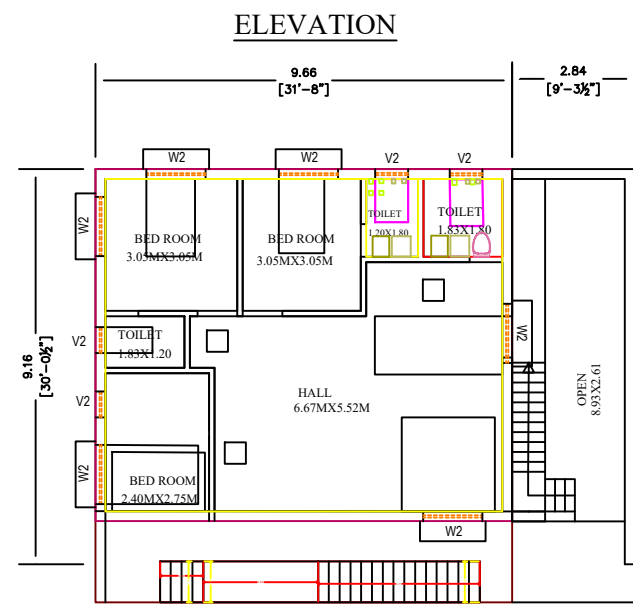
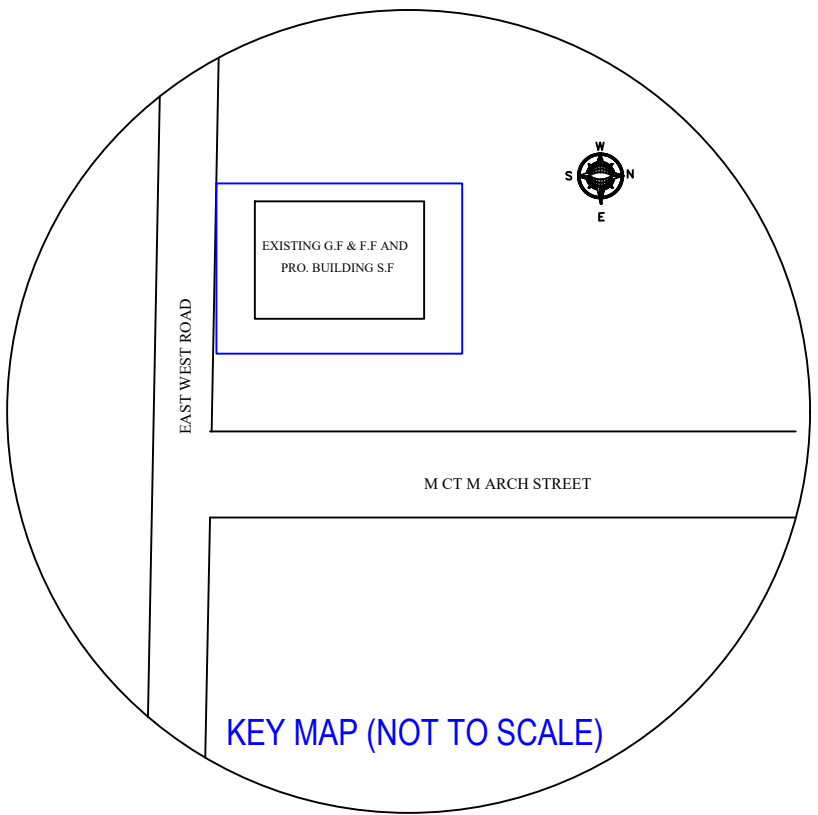


PLAN SHOWING THE PROPOSED CONSTRUCTION OF R.C.C ROOF COMMERICAL BUILDING SECOND FLOOR OVER AN EXISTING GROUND FLOOR AND FIRST FLOOR AT WARD NO.7 S.F.NO 443/9, PATTa NO.767 M CT M ARCH STREET ,KANADUKATHAN VILLAGE ,KANADUKATHAN TOWN PANCHAYAT,KARAIKUDI TALUK,SIVAGANGAI DIST.

APPLICANT NAME: Mr.CHIDAMBARAM ,S/O CHIDAMBARAM

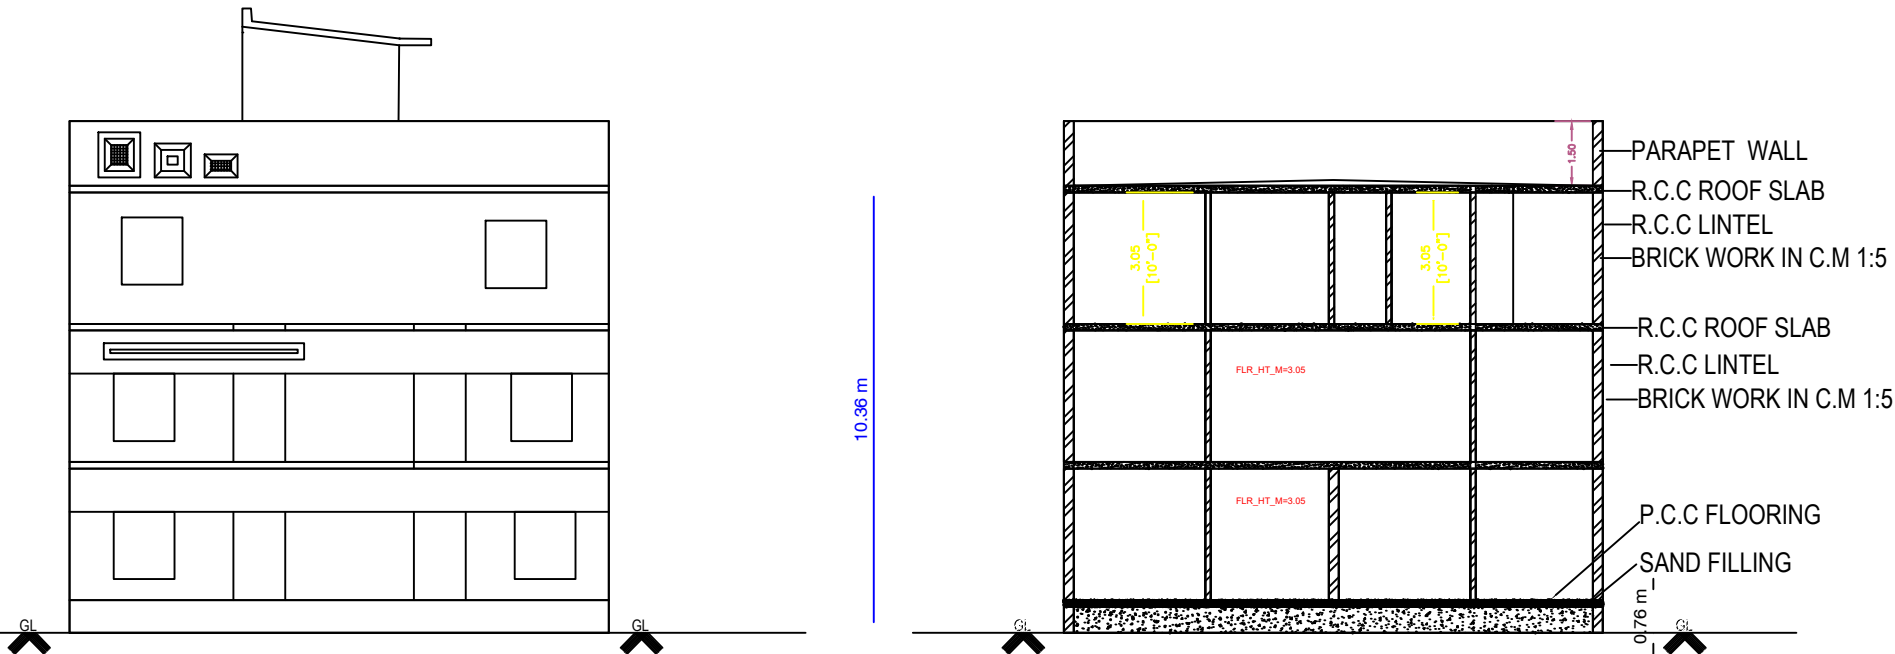

ALL DIMENSIONS ARE IN METER		
SCALE - 1:100		
AREA DETAILS	SQ.FT.	SQ.M.
AREA (AS PER DOCUMENT)....	1904.00	176.88
AREA (AS PER PATTa)....	1904.00	176.88
AREA (AS PER SITE)....	1904.00	176.88
EXISTING CONST. AREA IN G.F.	1497.48	139.11
EXISTING CONST. AREA IN F.F.	1497.48	139.11
PROPOSED CONST. AREA IN S.F.	1497.48	139.11
TOTAL CONST. AREA	4492.44	417.33
PLOT COVERAGE = $\frac{176.88}{417.33} = 47.14 \%$		
JOINERY DETAILS		
SHORT FORM	FULL FORM	SIZE's
MD	MAIN DOOR	0.91X2.13
D1	DOOR	0.91X2.13
D2	TOILET DOOR	0.76X2.13
O	OPENING	0.91X2.13
W1	WINDOW	0.91X1.22
W2	WINDOW	1.37X1.22
G	GATE	1.06X2.13
V	VENTILATOR	0.72X0.72
COLOR INDEX		
EXISTING ROAD		
SUPER IMPOSED BOUNDARY		
PROPOSED CONSTRUCTION		
APPLICANT		
Mr.CHIDAMBARAM		
REGISTERED ENGINEER		