
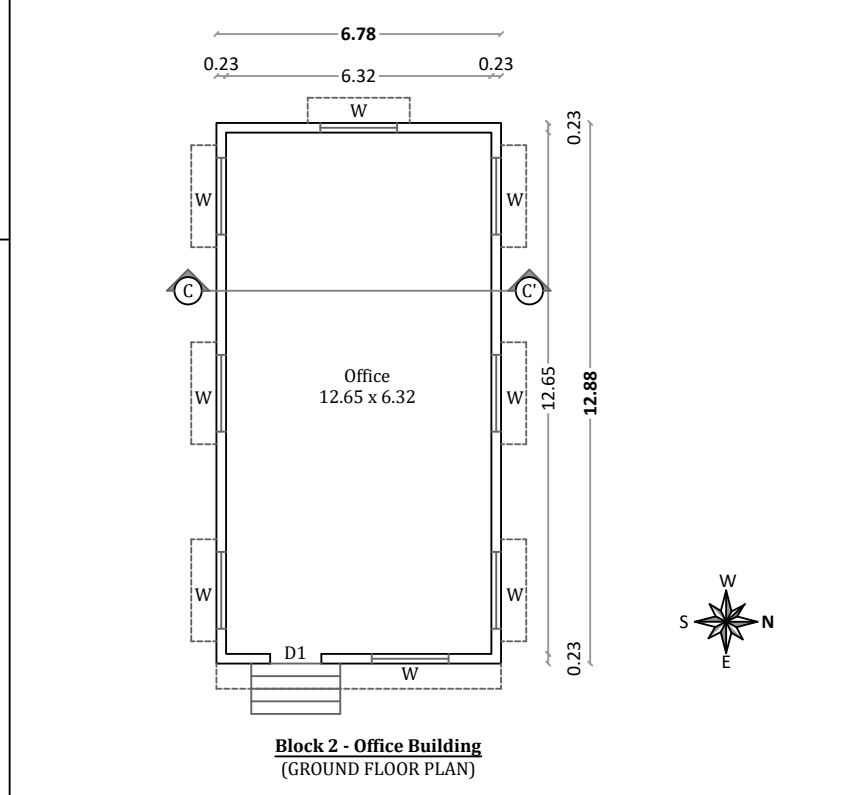
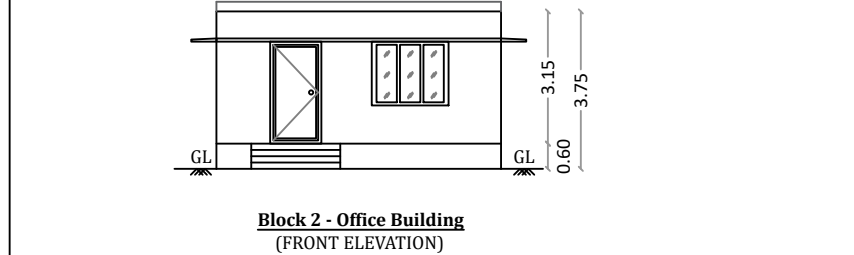
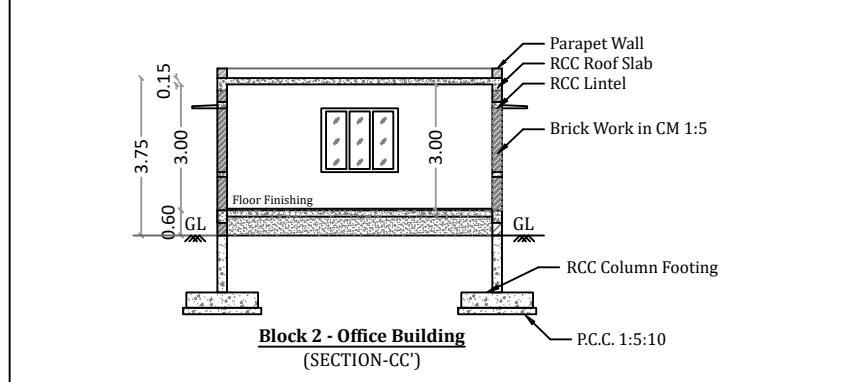
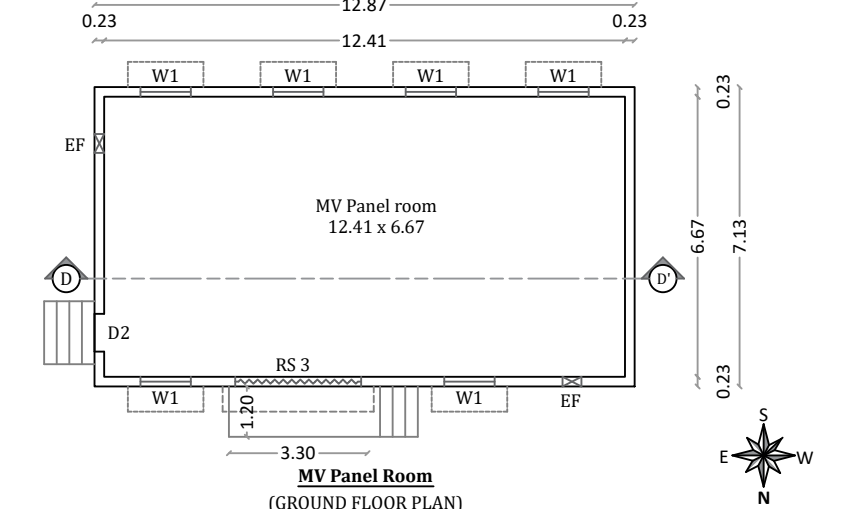
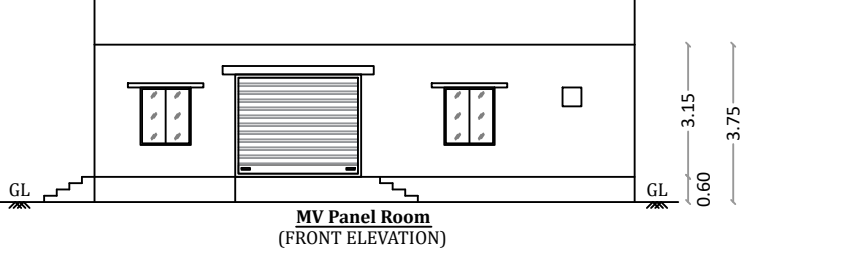
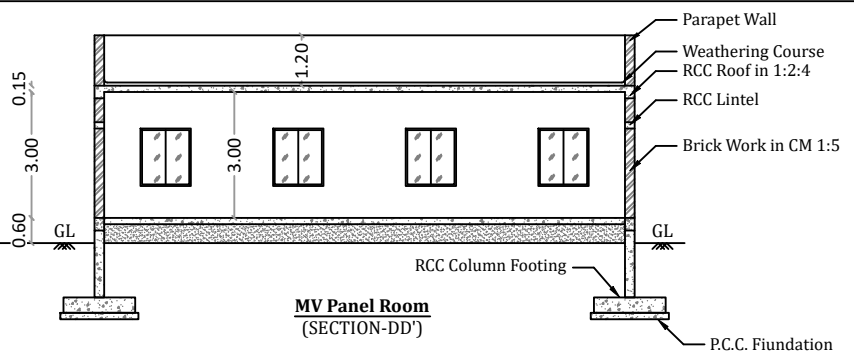
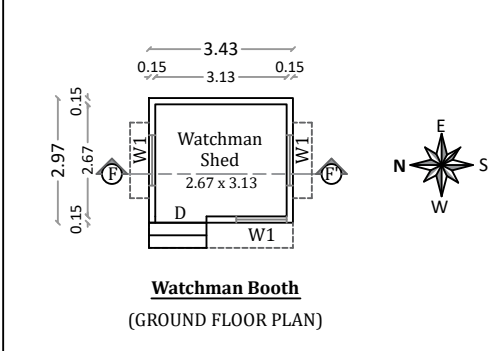
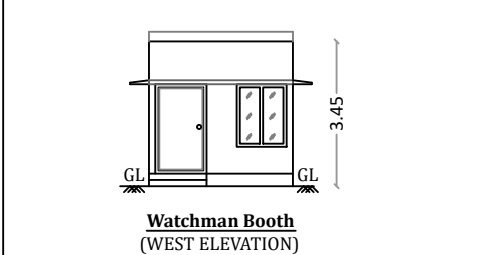
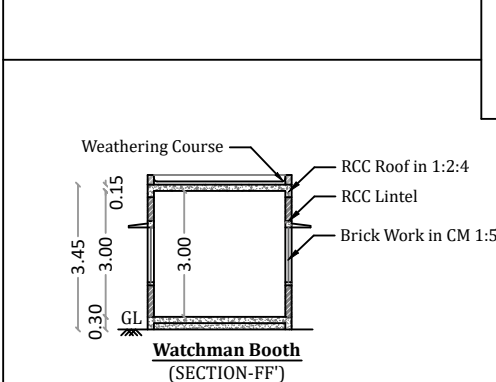
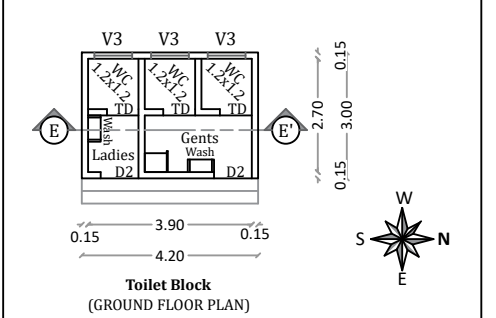
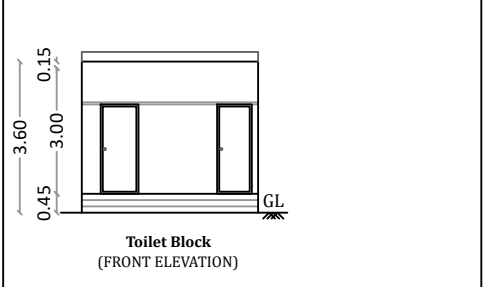
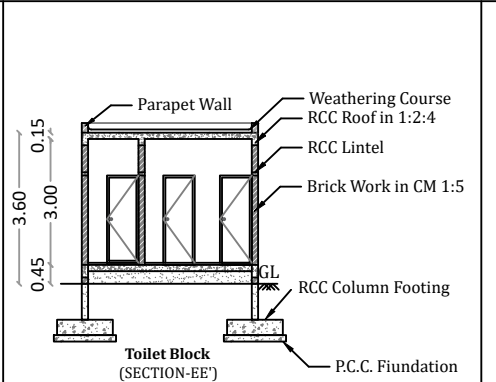
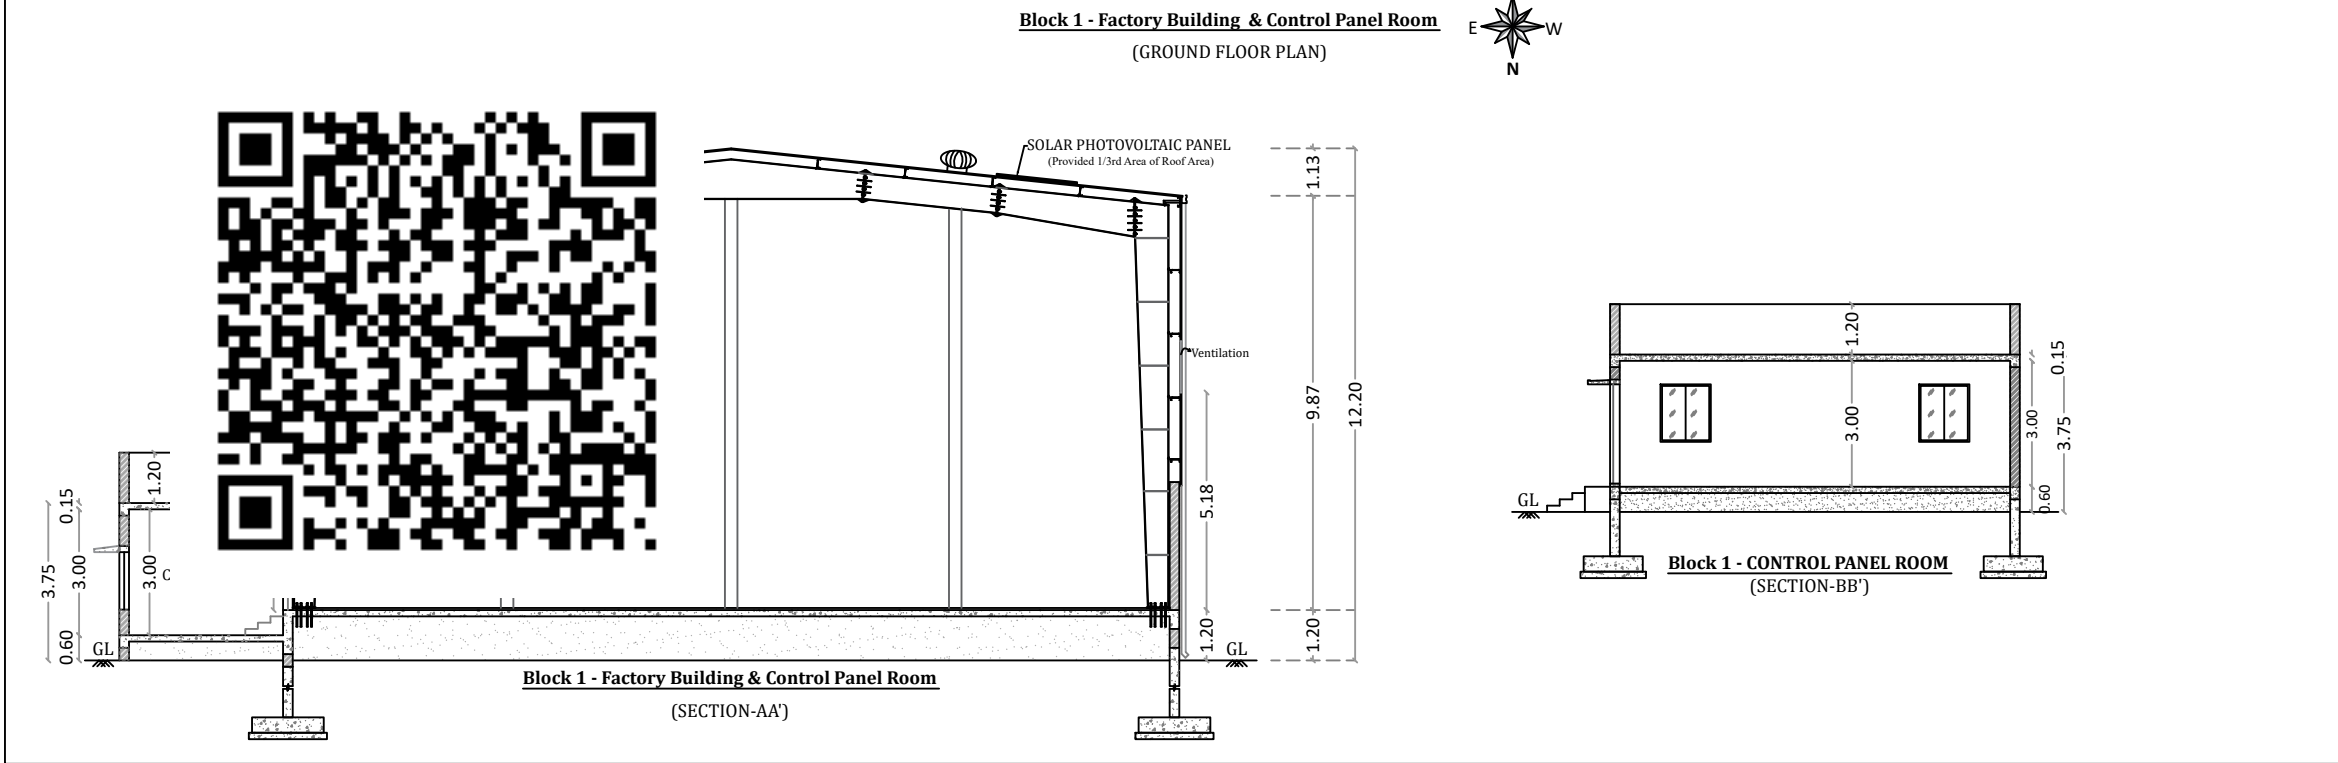
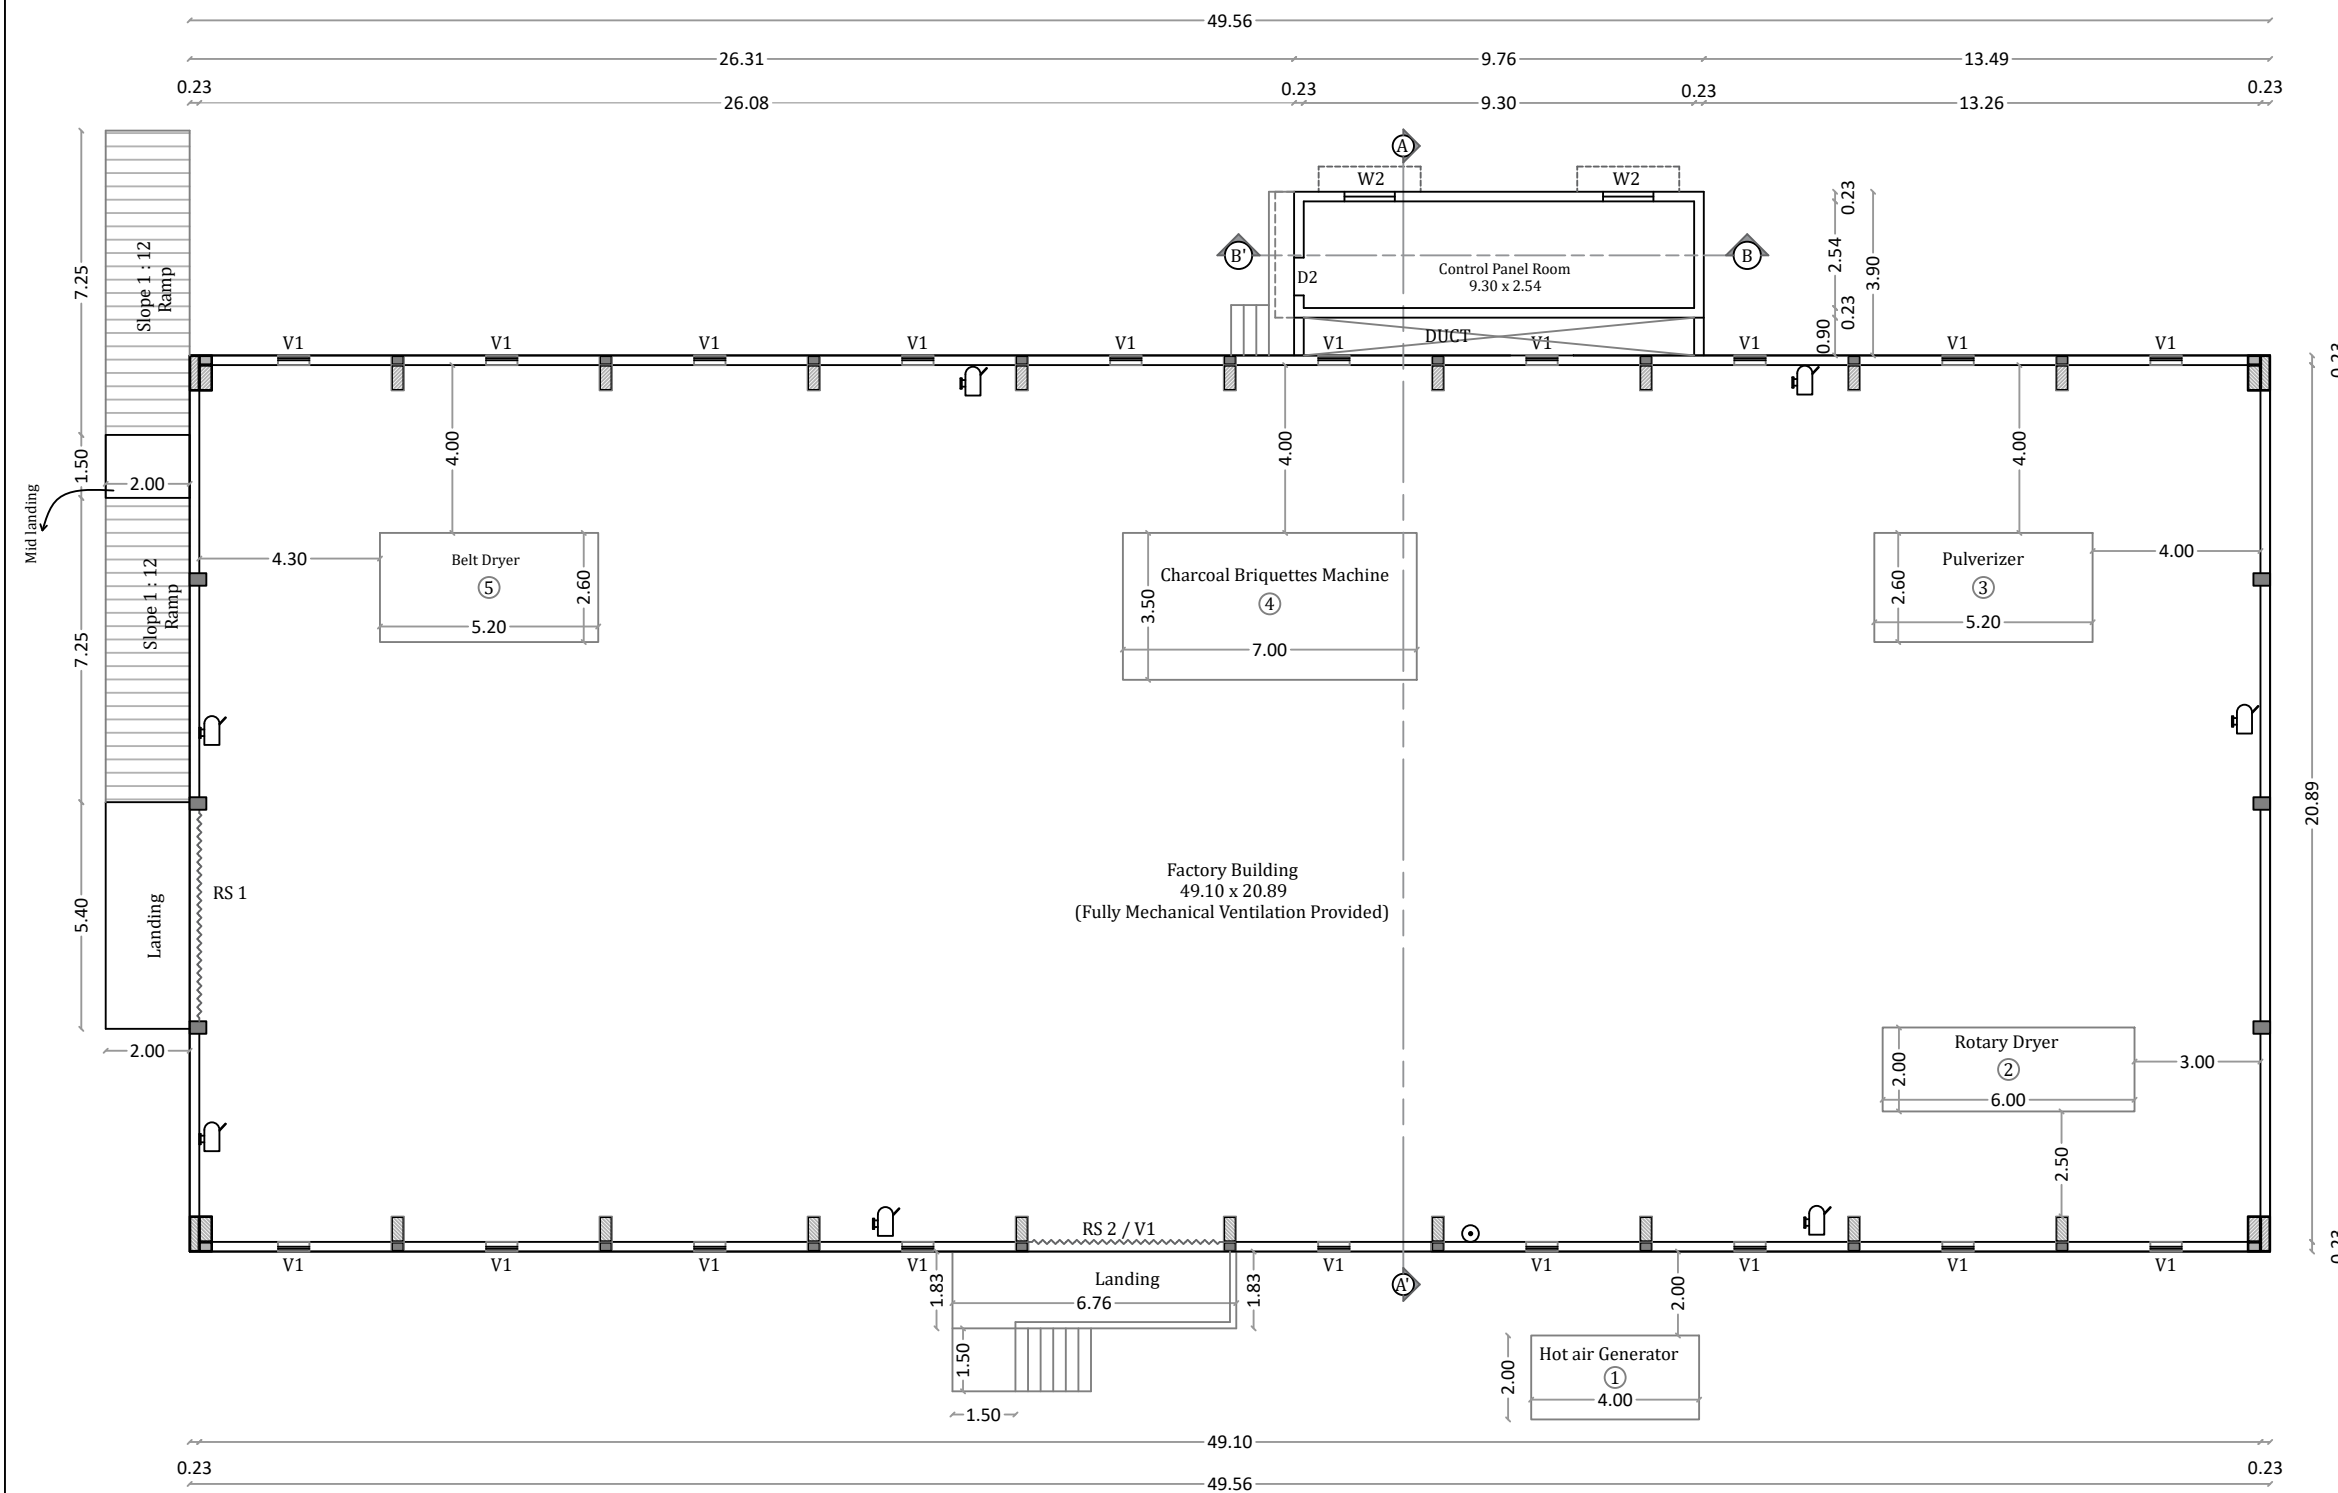


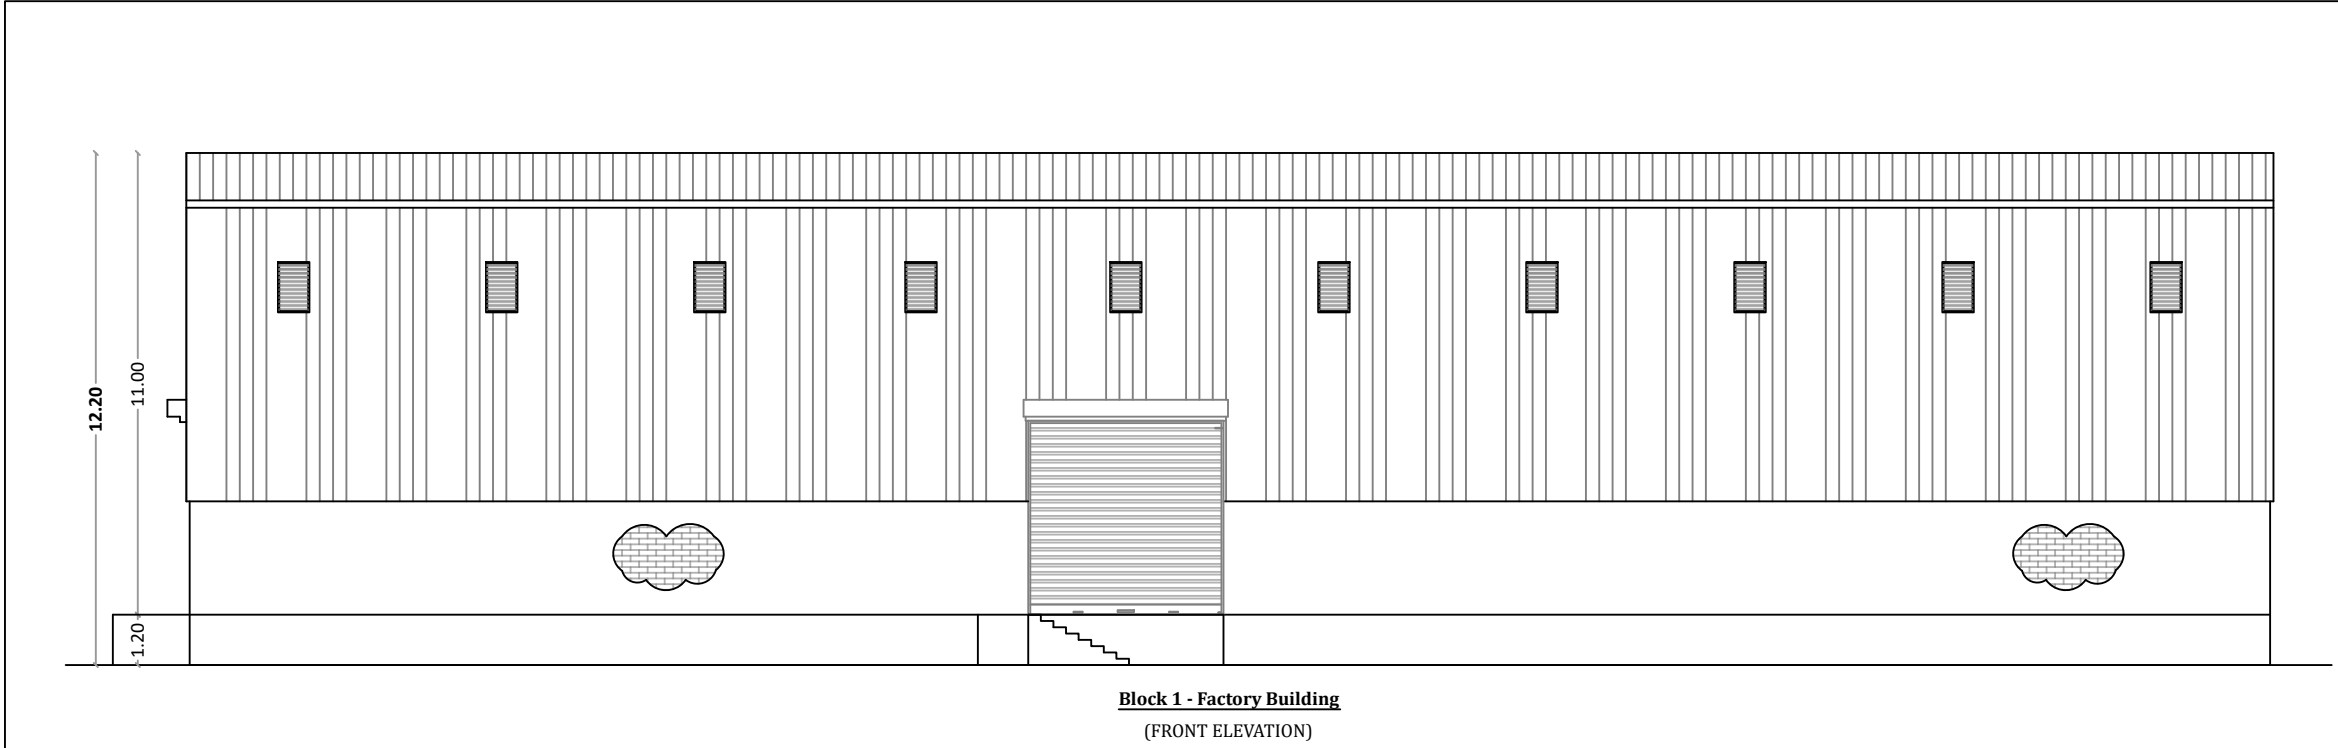

DETAILED PLAN Sheet NO. 02/02				
Detailed Plan Showing the Proposed Construction G.I SHEET Roof Industrial building With 300 HP, Manufacture of Charcoal Briquettes (Orange Category) in S.F.No: 29/2A1, 29/2A2 in Peroorani Village & S.F.No: 106/5, 129/1, 129/2A2, 129/2B in Ramasampuram Village, Thoothukudi Taluk, Thoothukudi District.				
SITE AREA		29,359.21 SQ.Meter or 7.25 Acres		
SL NO	DESCRIPTION	FSI AREA SQ.M	NON FSI AREA SQ.M	TOTAL BUILD-UP AREA SQ.M
1.	Block 1 - Factory Building & Control Panel Room	1096.17	0.00	1096.17
2.	Block 2 - Office Building	87.33	0.00	87.33
3.	MV Panel Room	91.76	0.00	91.76
4.	Toilet Block	12.60	0.00	12.60
5.	Watchman Booth	10.19	0.00	10.19
TOTAL AREA		1298.05	0.00	1298.05

SCALE 1:100 (All Measurements are in Meter)	
---	--

MACHINERY DETAILS:			
SL NO	DESCRIPTION	Qty	HP Details
1	Hot air Generator	1	55 HP
2	Rotary Dryer	1	05 HP
3	Pulverizer	1	157 HP
4	Charcoal Briquettes Machine	1	20 HP
5	Belt Dryer	1	60 HP
Total			300 HP

SCHEDULE OF JOINERY		IN METER	IN Feet
RS 1	Rolling Shutter - 1	5.00 x 4.50	16'0" x 14'6"
RS 2	Rolling Shutter - 2	4.50 x 4.50	14'6" x 14'6"
RS 3	Rolling Shutter - 3	3.00 x 2.44	10'0" x 8'0"
D	Door	1.22 x 2.13	4'0" x 7'0"
D1	Door - 1	1.22 x 2.44	4'0" x 8'0"
D2	Door - 2	0.90 x 2.13	3'0" x 7'0"
TD	Toilet Door	0.75 x 2.13	2'6" x 7'0"
W	Window	1.83 x 1.52	6'0" x 5'0"
W1	Window - 1	1.20 x 1.52	4'0" x 5'0"
W2	Window - 2	1.20 x 1.37	4'0" x 4'6"
V1	Ventilator - 1	0.75 x 1.22	2'6" x 4'0"
V2	Ventilator - 2	1.22 x 0.45	4'0" x 1'6"
V3	Ventilator - 3	0.91 x 0.45	3'0" x 1'6"

FIRE EXTINGUISHER	NOTE 2: EF - Exhaust Fan
EMERGENCY ALARM	

Office Use:-

TECHNICAL APPROVAL (SHEET NO: 2 OF 2)
ROC. No. SWP / BPA / 0199449 / 2024
SWP/ THOOTHUKUDI / BPA/ A.D / D.T.C.P No: 25/2024

APPLICANT

S. SAJEESH
M.E. (Structural Engineering)
Registered Engineer Grade-II (RE)
CLPA Reg. No: CBE LPA/RE/GR-II/19/08/094
No: 13, KUMARAN NAGAR, V.K. ROAD,
COIMBATORE - 641 035.
sajeeshraja@gmail.com

REGISTERED STRUCTURAL ENGINEER

S. RAJA
B.E. (Civil Engineering)
Registered Construction Engineer (CE)
CLPA Reg. No: CBE LPA/RE/GR-II/19/08/094
No: 13, KUMARAN NAGAR, V.K. ROAD,
POLLACHI TALUK - 642 005.

REGISTERED CONSTRUCTION ENGINEER

S. SAJEESH
M.E. (Structural Engineering)
Registered Engineer Grade-II (RE)
CLPA Reg. No: CBE LPA/RE/GR-II/19/08/032
No: 13, KUMARAN NAGAR, V.K. ROAD,
COIMBATORE - 641 035.
sajeeshraja@gmail.com

REGISTERED ENGINEER

