









PLAN SHOWING THE PROPOSED CONSTRUCTION OF RCC ROOF RESIDENTIAL BUILDING IN GROUND FLOOR AT G.R.S.NO:37/899,WARD NO:7, VEERAKANDAN STREET,NATTARASANKOTTAI TOWN PANCHAYAT,KALAIYARKOIL TALUK,SIVAGANGAI DISTRICT.,

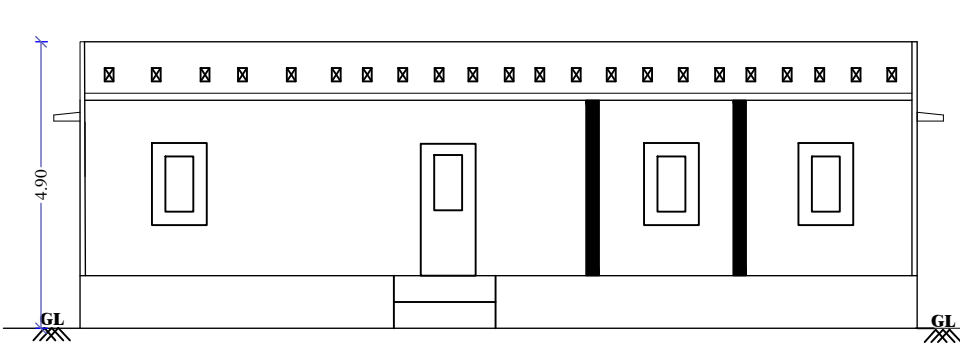

ELEVATION

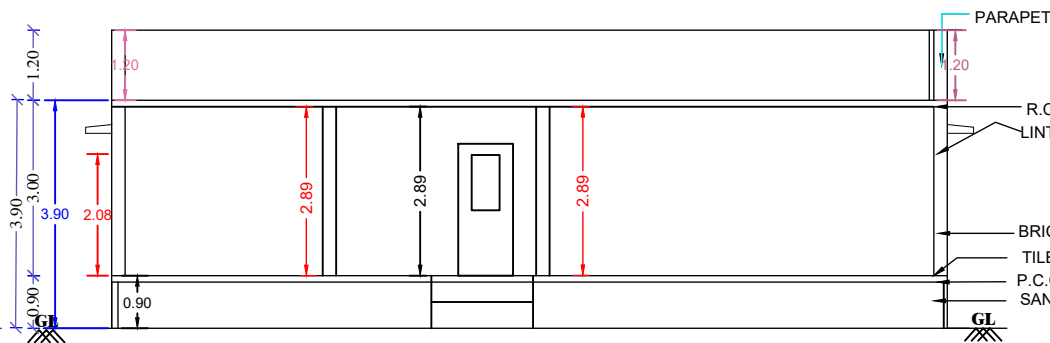

SECTION ON A-B

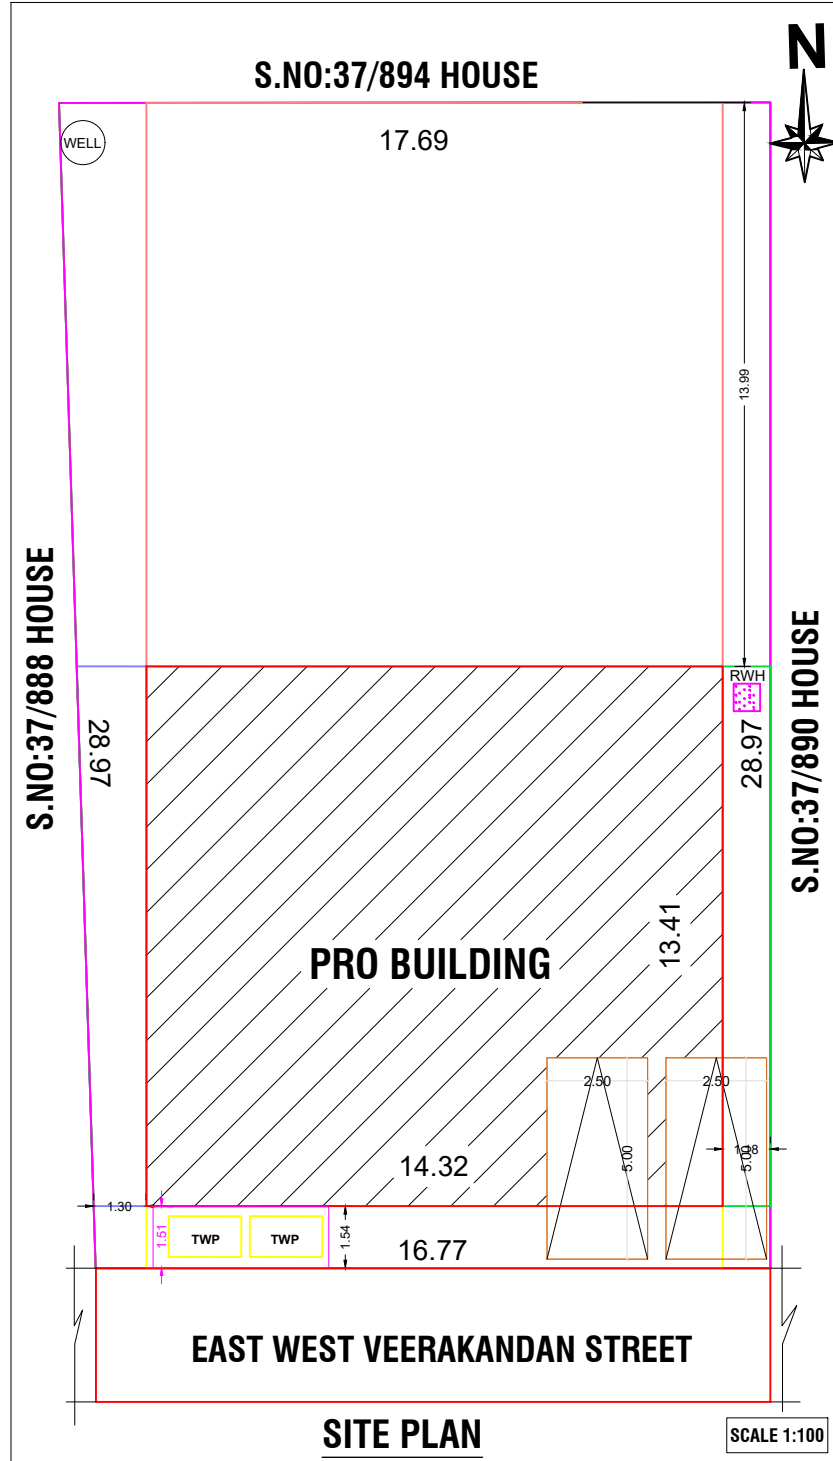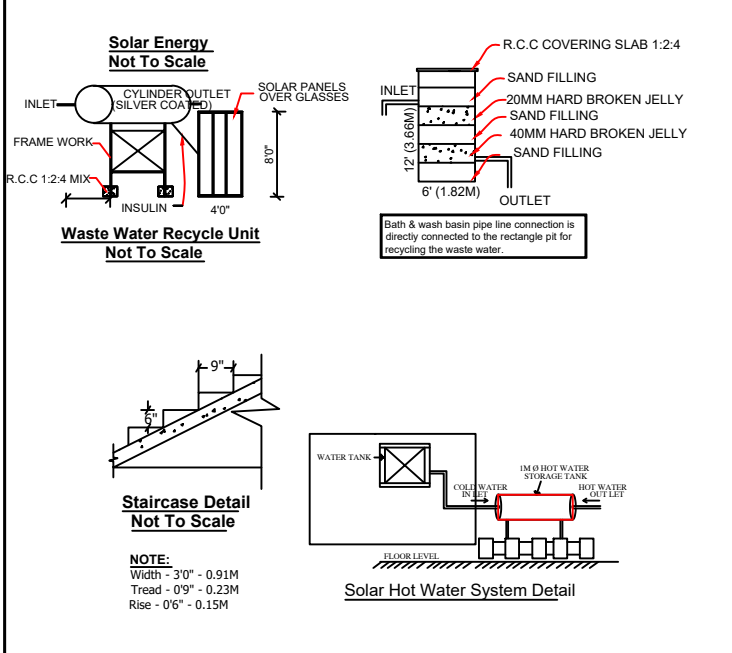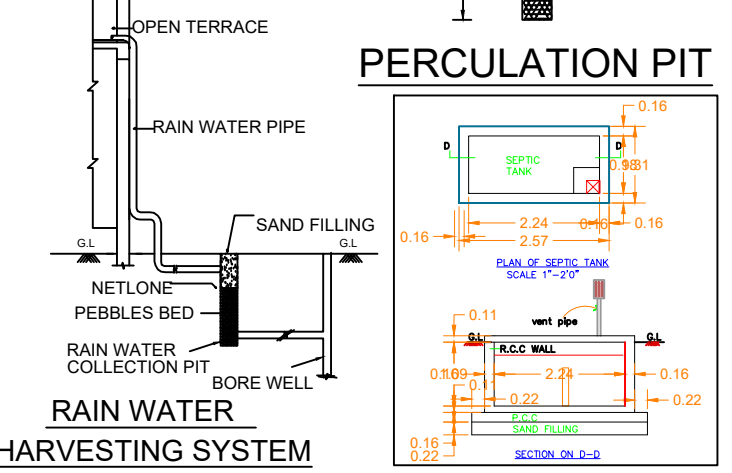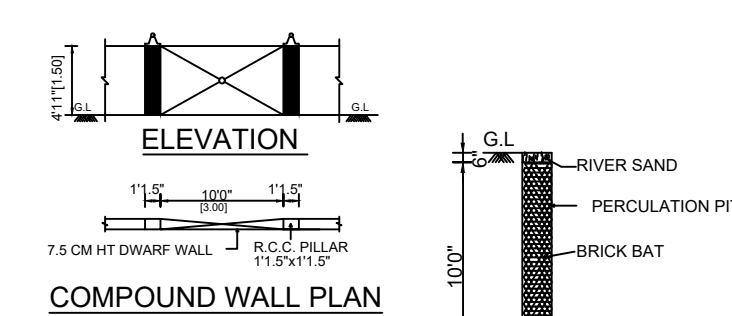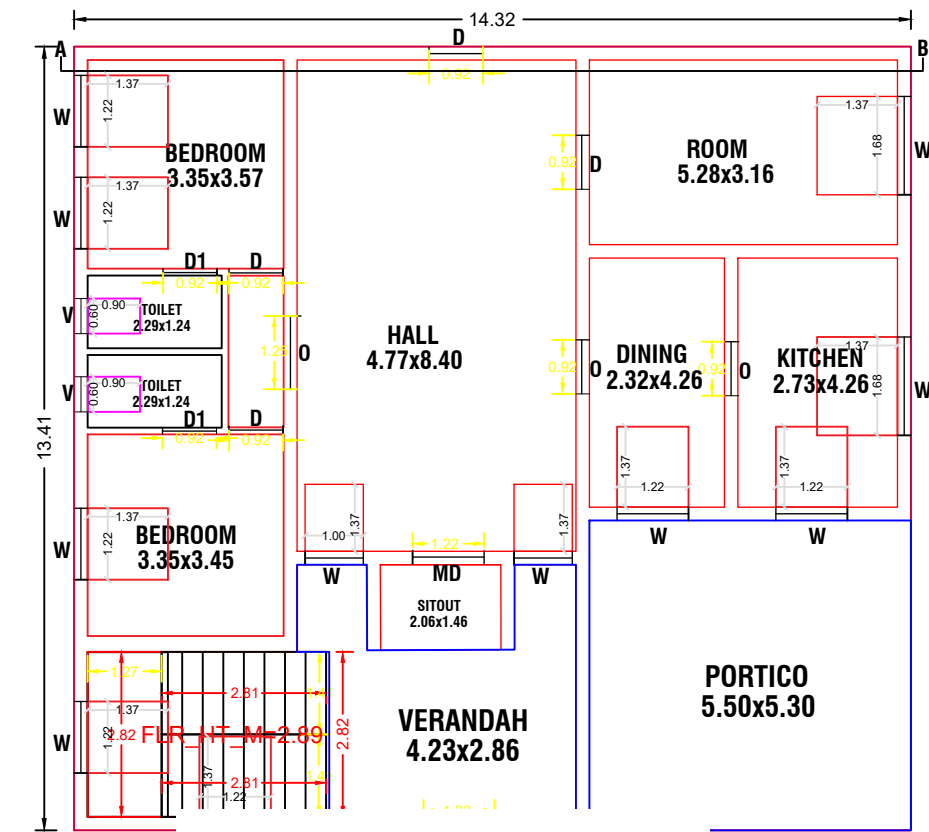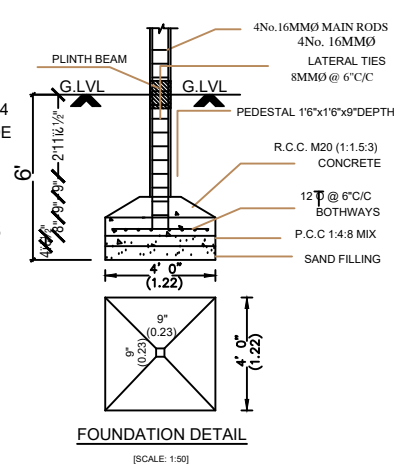

SCHEDULE OF JOINERY		
TYPE	DESCRIPTION	SIZE
MD	MAIN DOOR	1.22M X 2.10M
D	DOOR	0.93M X 2.10M
D1	DOOR	0.75M X 2.10M
W	WINDOW	1.22M X 1.37M
V	VENTILATION	0.60M X 0.90M

AREA DETAILS:-		
AREA STATEMENT	SQ.FT	SQ.M
SITE AREA:		
AS PER DOCUMENT	5368.00	498.70
AS PER SITE	5368.00	498.70
AS PER PATTA	5382.00	500.00
PROPOSED GROUND FLOOR AREA	2066.02	191.94
VACANT LAND	3301.98	306.76

FSI CALCULATION

FSI = $\frac{\text{TOTAL BUILT UP AREA}}{\text{TOTAL PLOT EXTENT}}$

FSI = $\frac{191.94}{498.70} = 0.38\% < 2.0\%$

PARKING PROVIDED:

NO OF TWO WHEELER PARKING:2 NOS

NO OF CAR PARKING:2NOS

APPLICANT SIGN:

Mrs.AR.THENMOZHI

ENGINEER :

Er.SP.MBENAKSHI, B.E.,
CONSTRUCTION ENGINEER
57 A,THIRUPPATUR ROAD
SIVAGANGAI-630 561

OFFICE USE;