

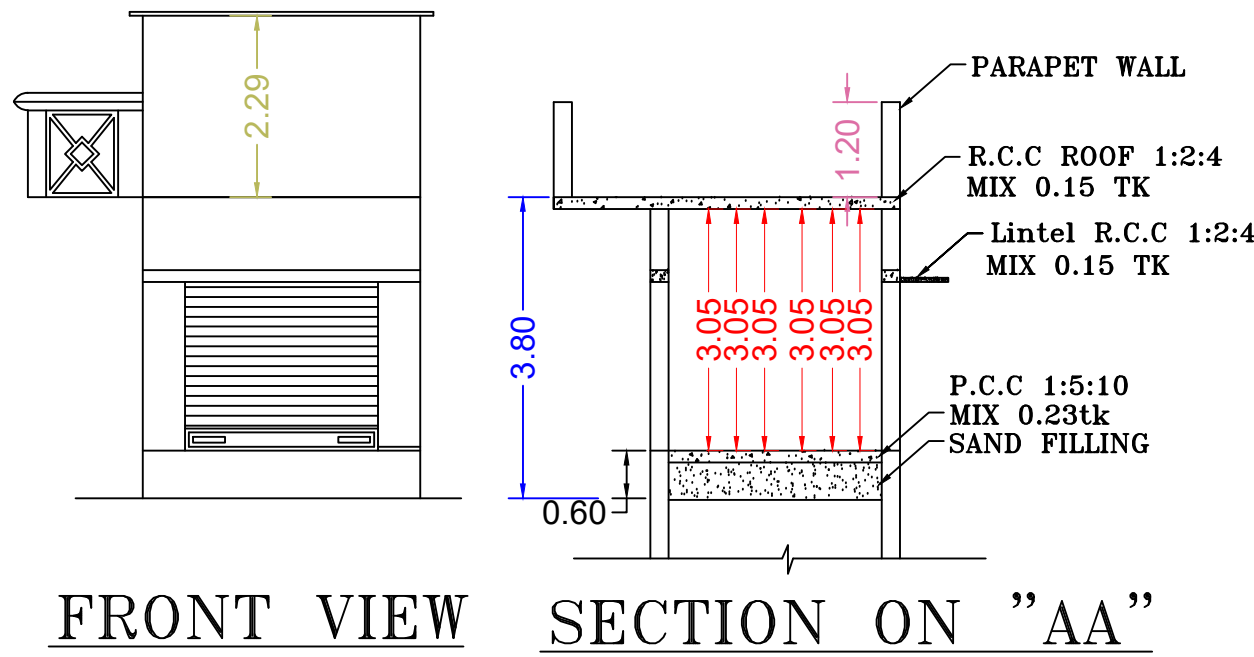
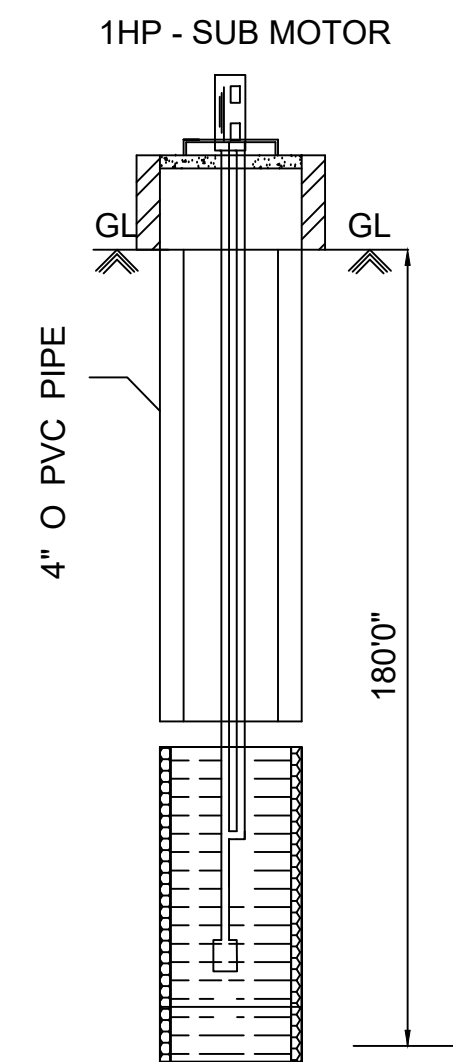
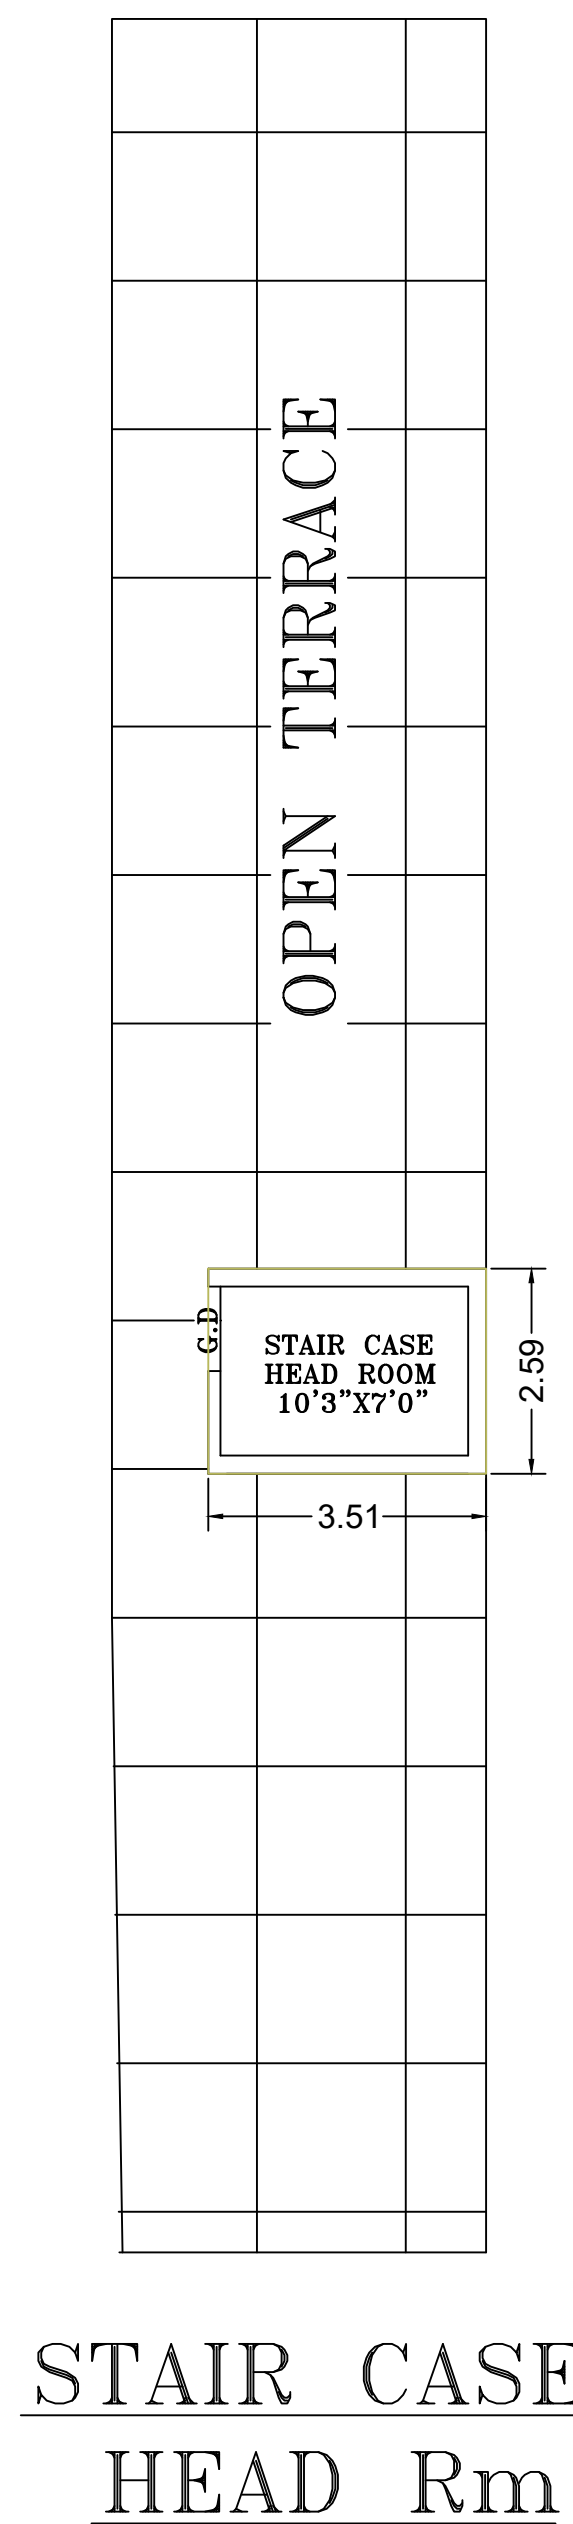


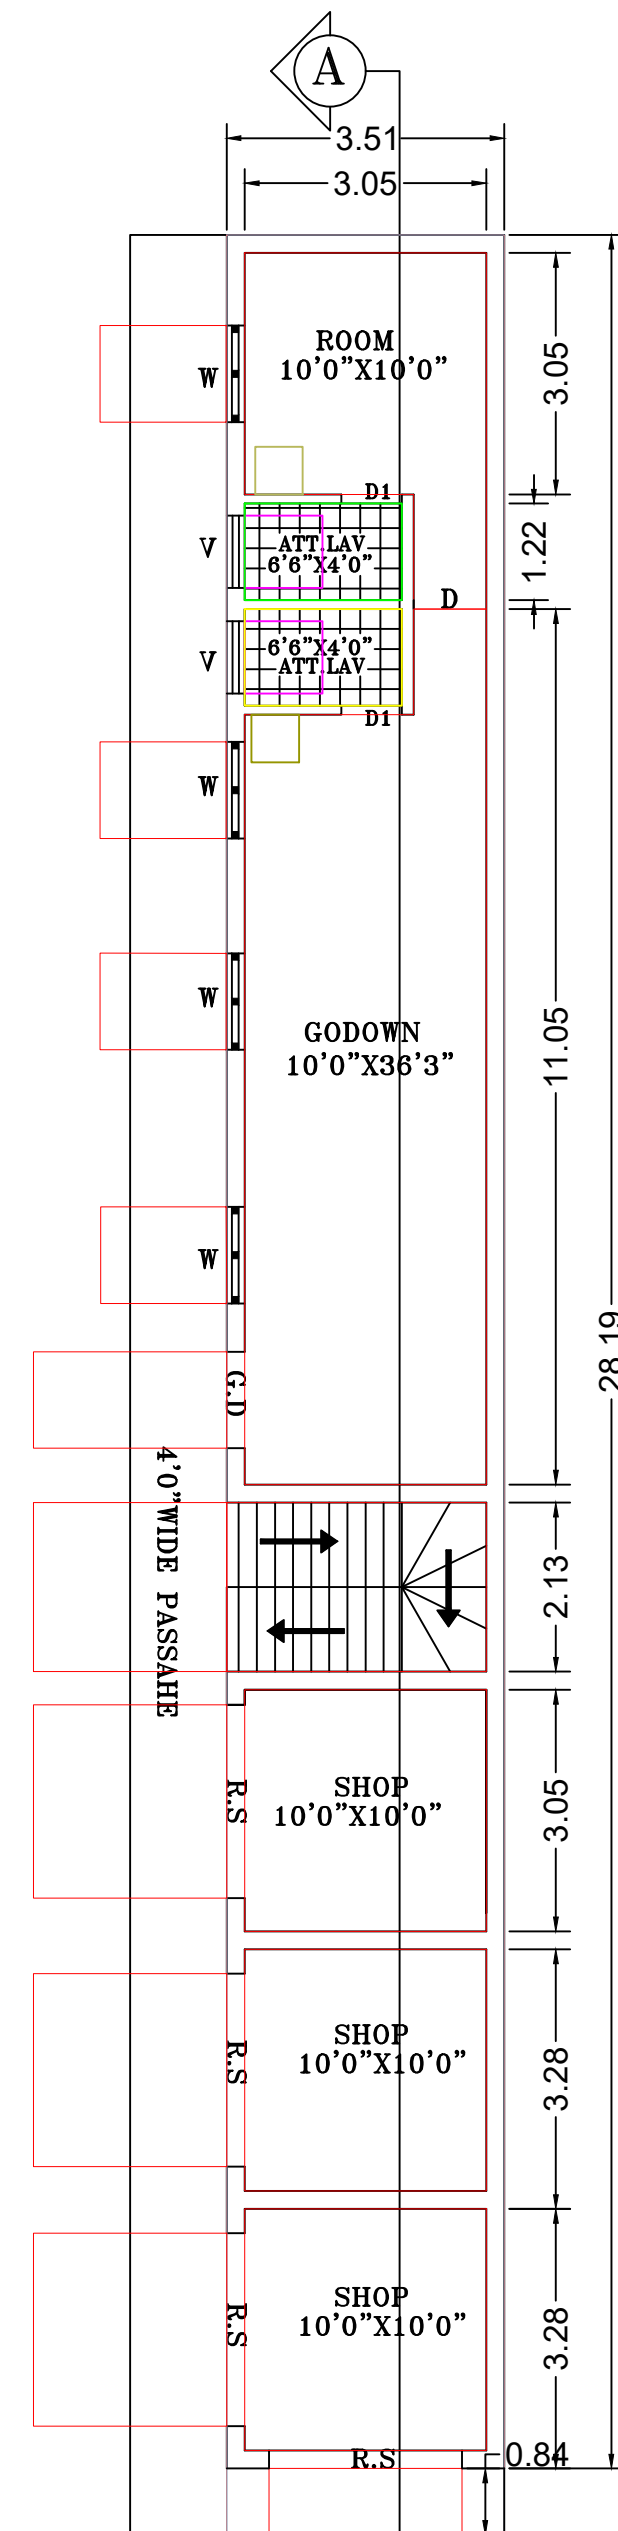


PLAN SHOWING THE PROPOSED CONSTRUCTION OF R.C.C ROOF COMMERCIAL BUILDING IN G.R SURVEY NO:372/125 NEW WARD NO:12 (OLD WARD NO:9) THERKU RADHA VEETHE THIRUPATTUR TOWN PANCHAYAT THIRUPATTUR PANCHAYAT UNION (TALUK) SIVAGANGAI DIST, TAMILNADU.

OWNER: V.SOUNDARAPANDIAN
S/O. VENKADACHALAM


"A,B,C" SCHEDULE PROPERTY

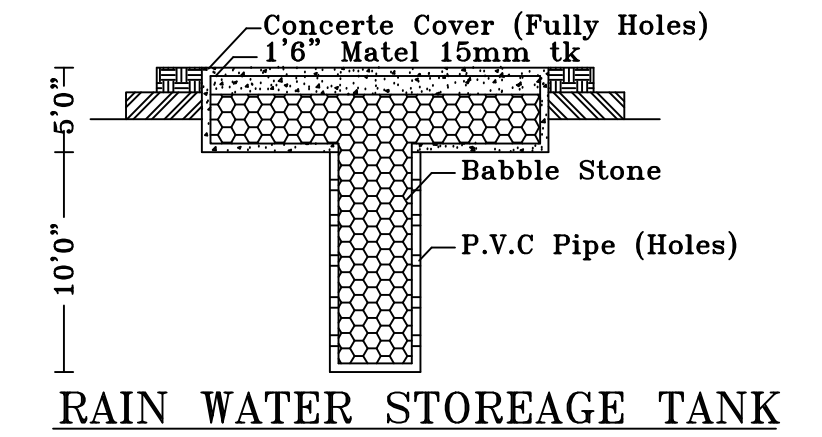


BORE WELL
DETAILS

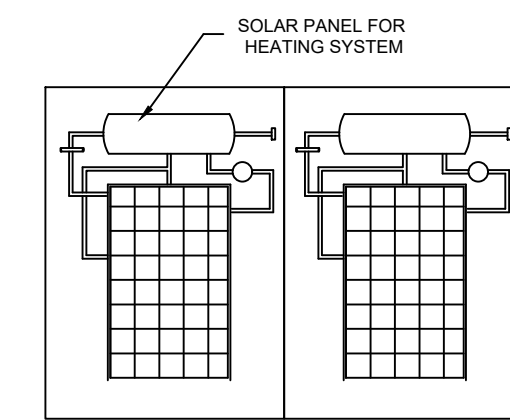


SOLAR HAETING SYSYTEM

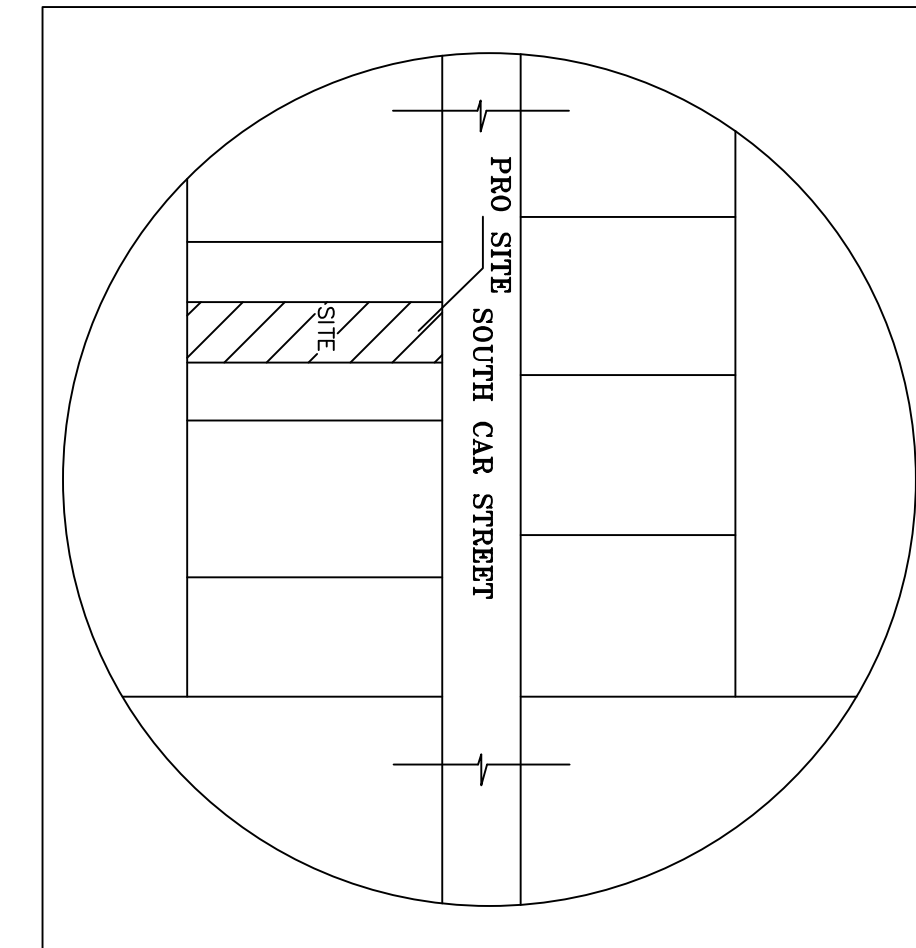


KEY PLAN
NOT TO SCALE

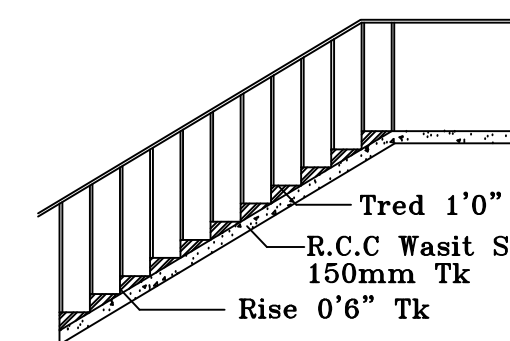


STEPS

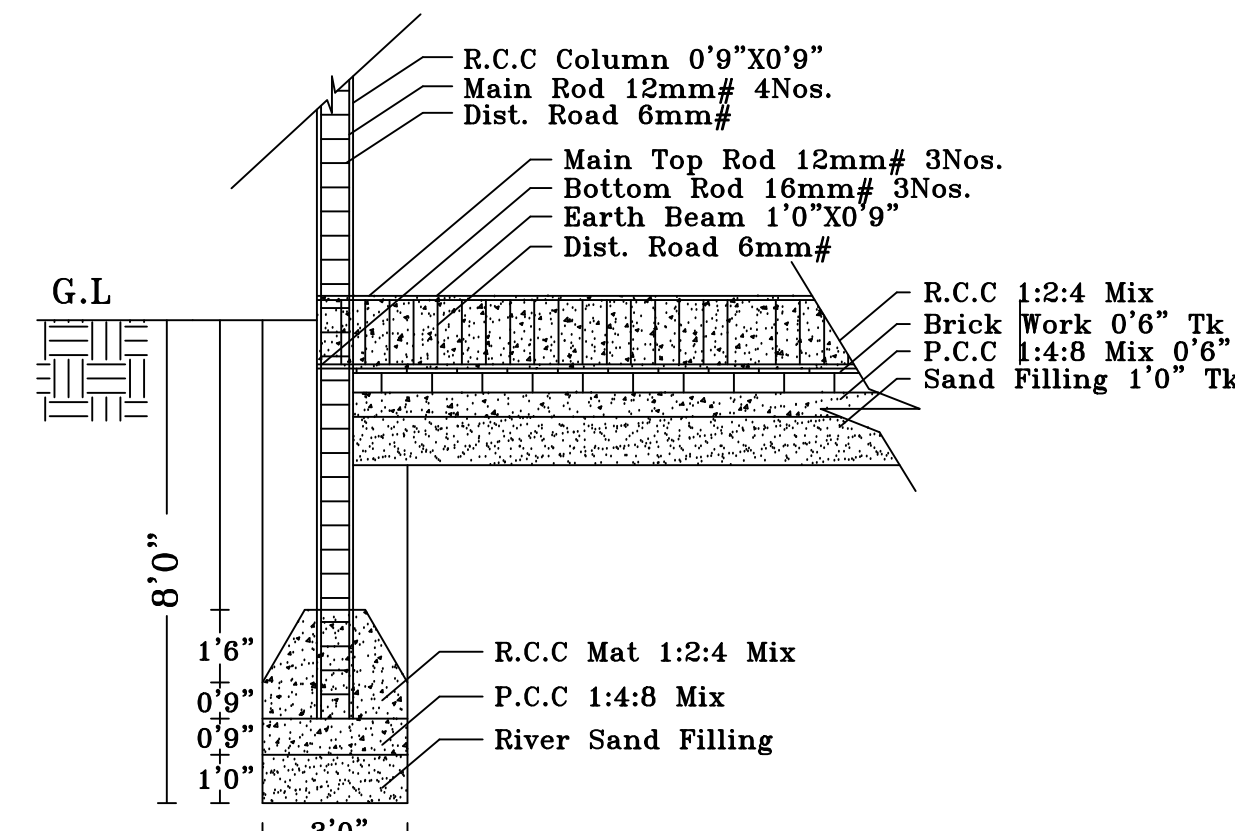

FOUNDATION DETAILS

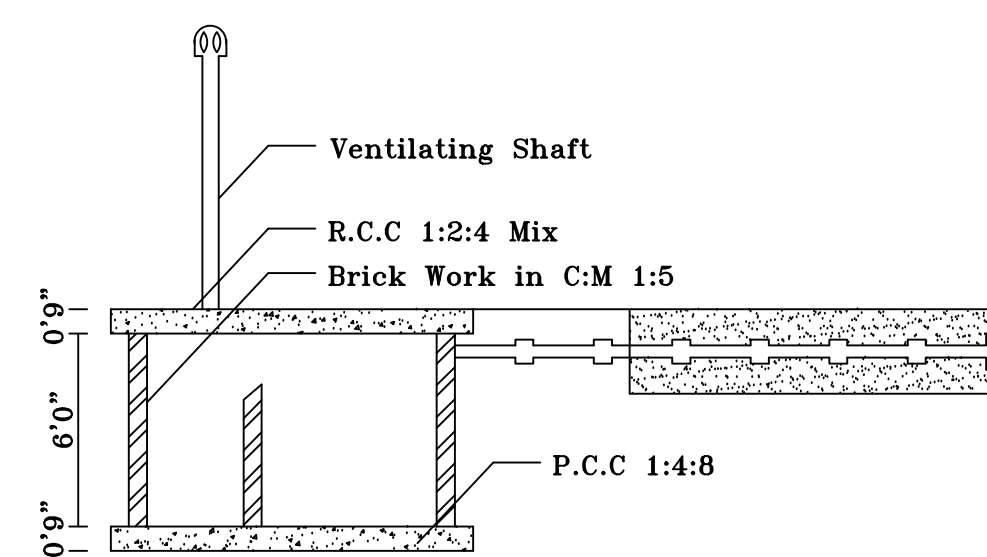


SECTION OF SEPTIC TANK

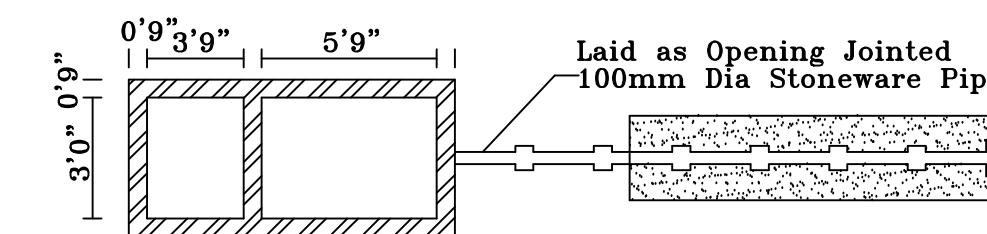

PLAN OF SEPTIC TANK

"C" SCHEDULE PROPERTY
37.19M (122'0")

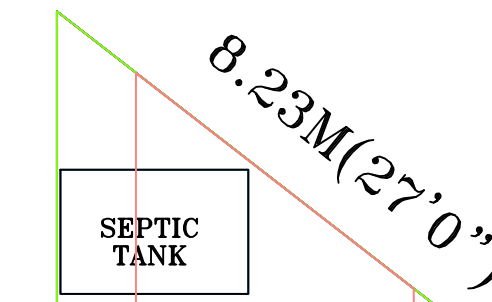

32.16M (105'6")
"A" SCHEDULE PROPERTY

AREA STATMENT				
SL. NO	AREA (Sq.Mt) (PATTA)	AREA (Sq.Mt) (DOC.)	AREA (Sq.Mt) (SUPER IMPOSED PLOT)	
1.	237.36	237.36	237.36	

BUILTUP AREA PARTICULARS			
SL. NO	FLOOR DETAILES	Sq.Ft	Sq.Mt
1.	As Per Doucment	2554.00	237.36
2.	Pro. Ground Floor Commercial Area	1095.00	101.76
3.	Head Room Area	97.70	9.08
4.	Open Space Area	1368.30	127.17

FSI DETAILES	TOTAL BUILTUP AREA/PLOT AREA		
	110.84	237.36	0.47
			1

OWNER NAME & SIGN:-

V. Soundarapandian
OWNER: V.SOUNDARAPANDIAN

ENGINEER

Ln. Er. A. ANANDHAKUMAR
M.E.(Structural), M.Sc.(Valuation), M.B.A.,
a.r.m. Structural Architect
Valuation & Planning Engineer
D. No: 6/7-12, Teacher Street
Thenmappattu, Thirupattur - 630 211.
Cell: 9698443322, 8870862016
e-mail: am75anandh@gmail.com
varandh2020@gmail.com

SCHEDULE OF JOINERY

TYPE	DESCRIPTION	SIZE
M.D	Main Door	3'6"x8'0"
D	Door	3'0"x7'0"
D1	Door (P.V.C)	2'6"x7'0"
W	Window	4'0"x4'6"
H.W	Hor.Window	4'0"x4'6"
V	Ventilator	2'0"x1'6"

NOTE

- Waste Water Will Be Utilised for Garden purposed only.
- Rain Water Harvesting System Provided.



AN