
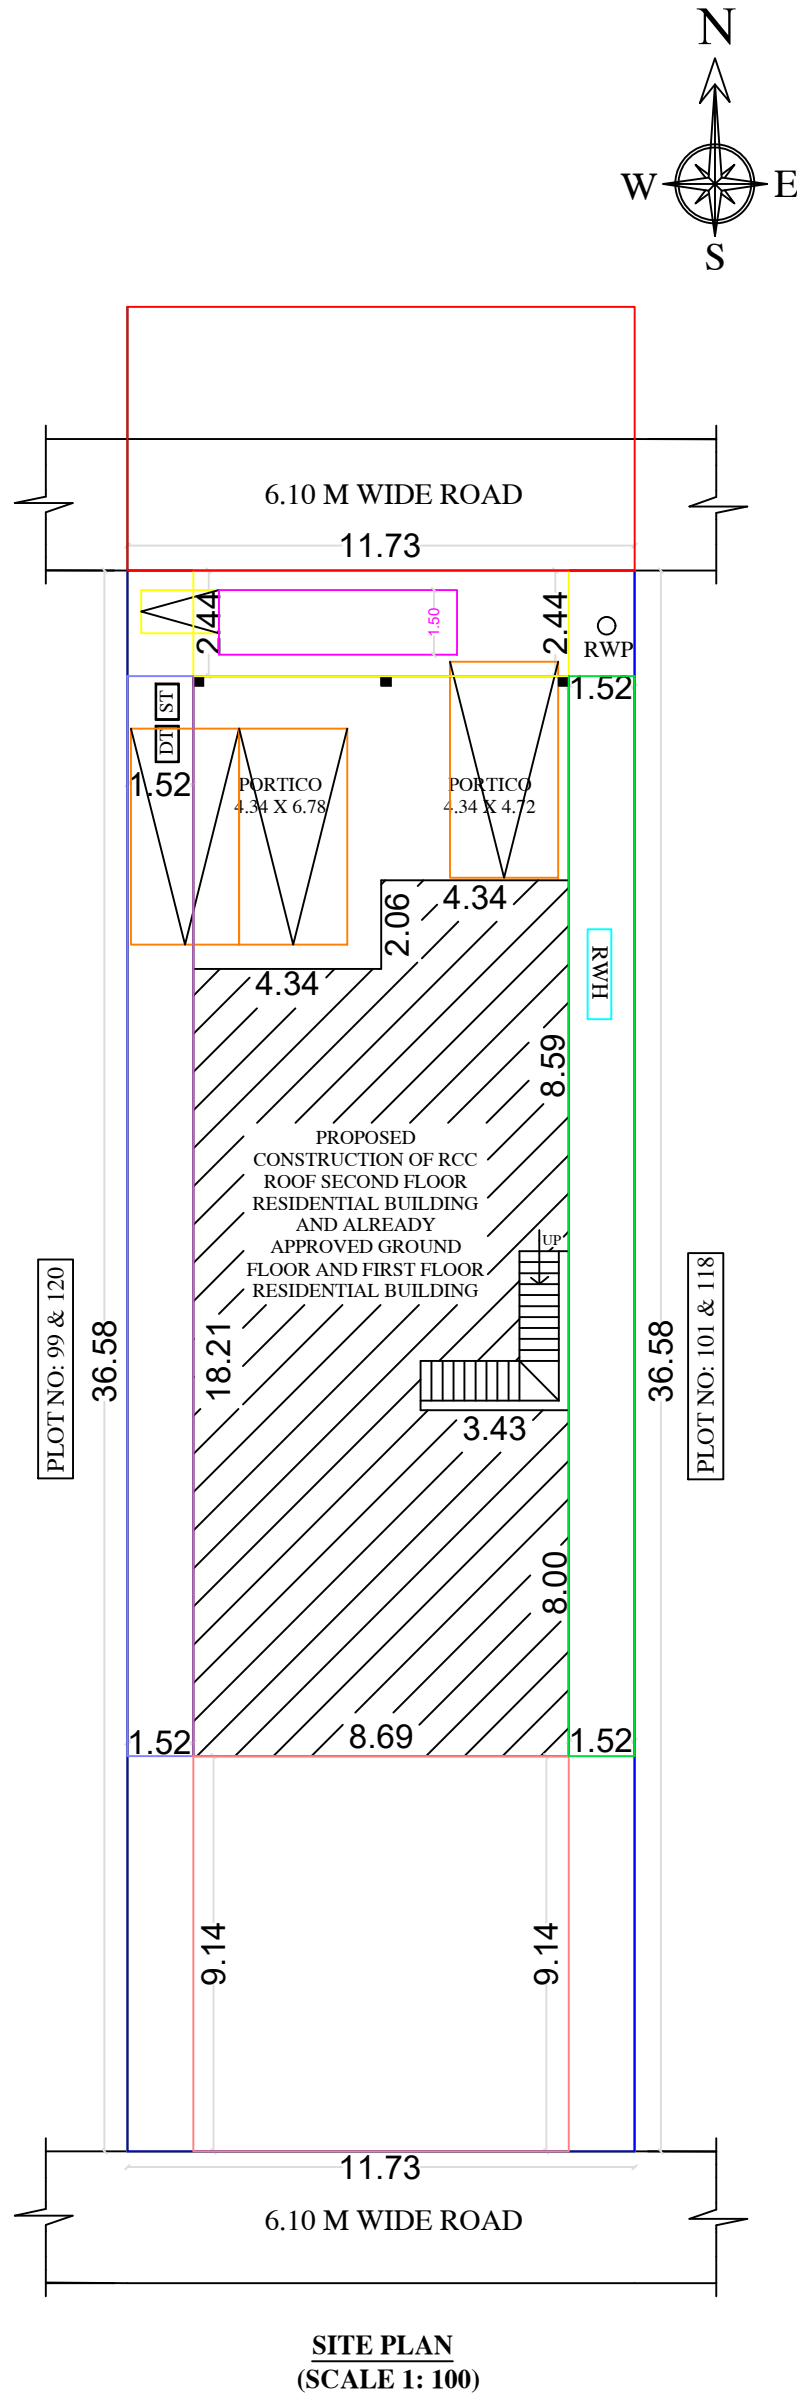
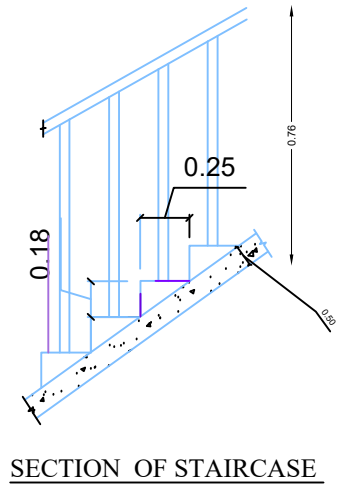
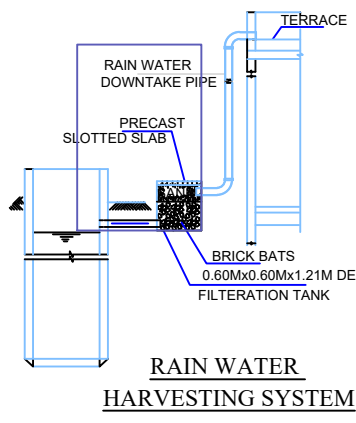
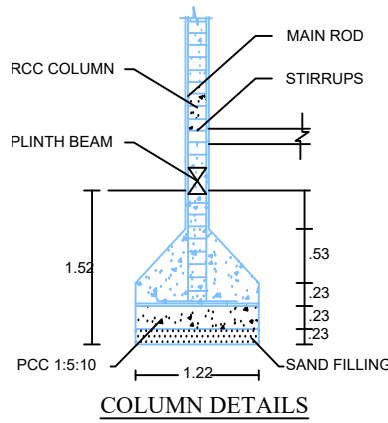
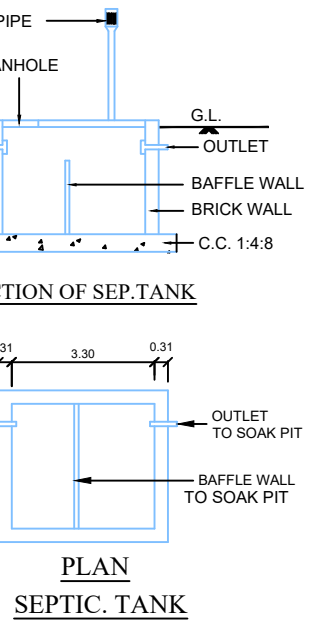
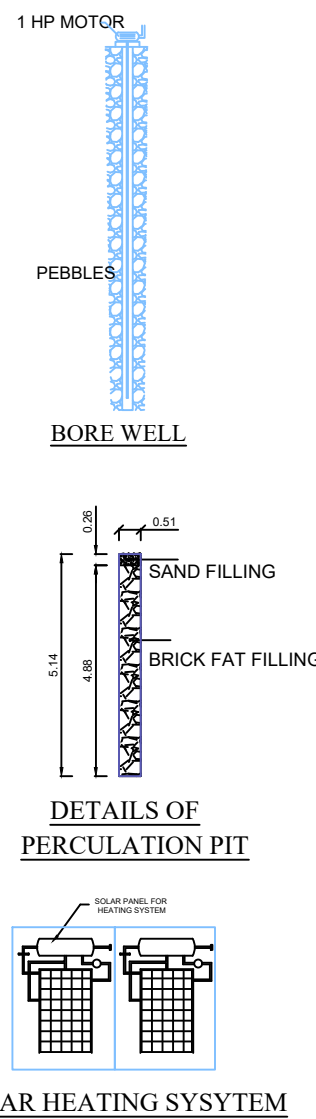
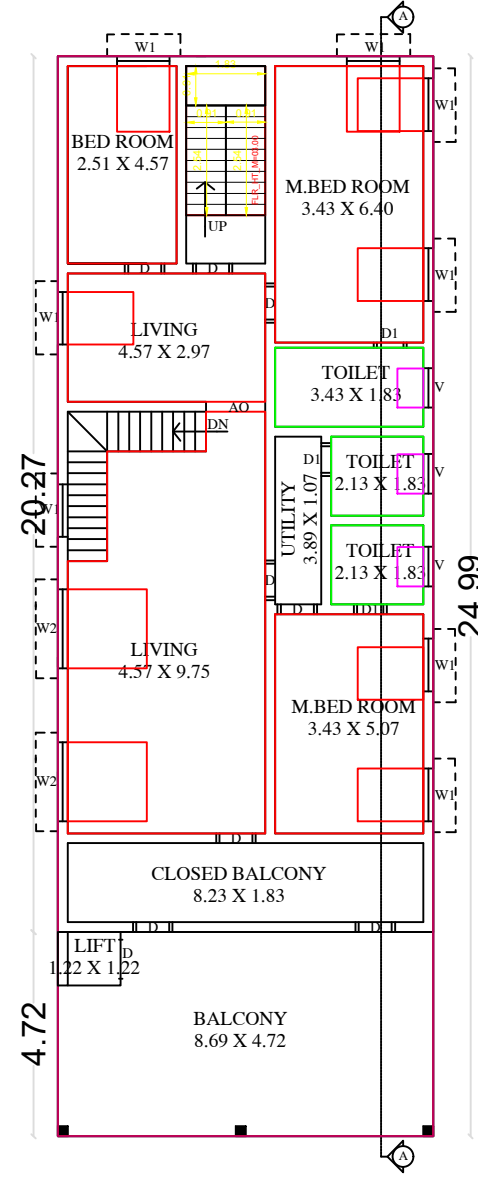
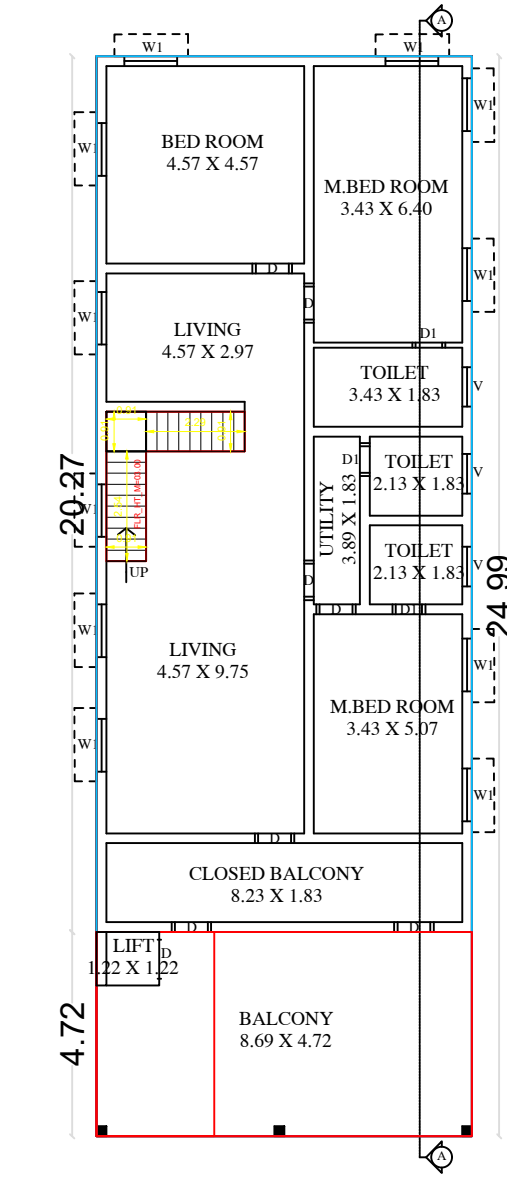
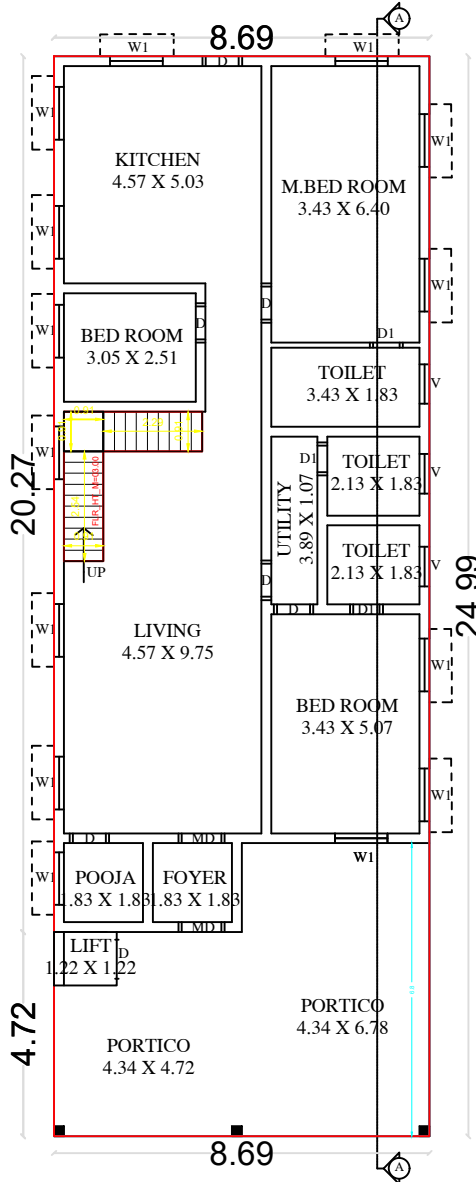
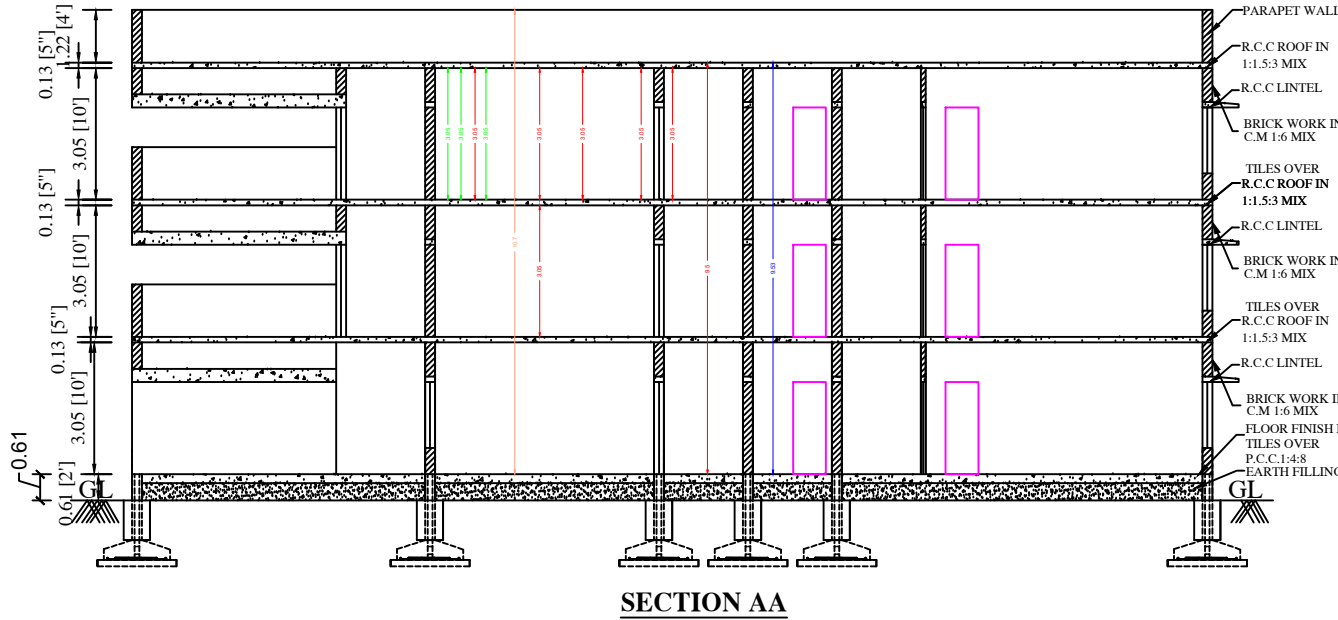


PLAN SHOWING THE ADDITIONAL EXTENSION CONSTRUCTION OF FIRST FLOOR & PROPOSED SECOND FLOOR RESIDENTIAL BUILDING OVER AN ALREADY APPROVED GROUND FLOOR AND FIRST FLOOR RESIDENTIAL BUILDING IN OLD SY.NO: 687/1, RE-SY.NO: 678/1A1A, NEW SY.NO: 687/76 & 687/20, PATTA NO: 279 & 588, PLOT NO: 100 & 119, IN "VALLIAMMAI NAGAR" KOTTAIYUR VILLAGE AND TOWN PANCHAYAT, SAKKOTTAI UNION, KARAUKUDI TALIK, SIVAGANGAI DISTRICT.

APPLICANT :- Mr. M. SUBRAMANIAN S/o Mr. MUTHUVEL

NOTE: ALREADY PLAN APPROVED NO: 160/20-21

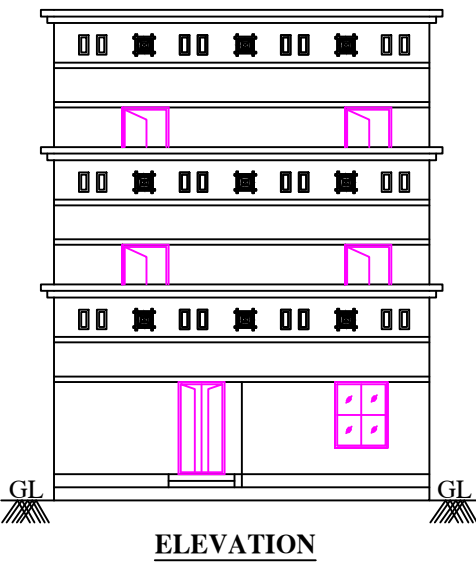

AREA DETAILS	SQ.M	SQ.FEET
AS PER DOCUMENT	429.21	4619.96
AS PER PATTA	430.00	4628.46
AS AT SITE	429.21	4619.96
PLINTH AREA		
ALREADY APPROVED G.F AREA	183.73	1977.00
ALREADY APPROVED PORTICO AREA	56.31	606.00
ALREADY APPROVED FF AREA	194.70	2095.00
PRO. FF BALCONY AREA	41.04	441.75
PRO. SECOND FLOOR AREA	217.11	2336.95
AREA OF OPEN SPACE	189.31	2037.00
PARKING	REQUIRED	PROVIDED
CARS SPACE	3	3
TWO WHEELER SPACE	1	1
FSI	1.51	
PLOT COVERAGE	55.93%	

DETAILS OF JOINERIES

MD - DOOR	1.52 X 2.13	W - WINDOW	1.22 X 1.06
D - DOOR	0.91 X 2.13	W1 - WINDOW	1.22 X 1.52
D1 - DOOR1	0.76 X 2.13	W2 - WINDOW	1.83 X 1.83
O - OPEN	0.91 X 2.13		
V - VENTILATOR	0.91 X 0.61		

APPLICANT:-

M. SUBRAMANIAN

REGISTERED ENGINEER:

Er. SP. ARAVINDAN, D.C.E.,
Consulting Civil Engineer
Licensed Building Surveyor
S.V. CONSTRUCTION
No.20, Karpaga Complex, By-Pass Road
Sri Ram Nagar, KOTTAIYUR - 630 106
Cell : 9787493276