


PLAN SHOWING THE PROPOSED CONSTRUCTION OF RCC ROOF GROUND FLOOR & FIRST FLOOR RESIDENTIAL BUILDING IN G.R.SURVEY NO: 50 /104, G.R.PATTA NO: 1504, WARD NO: 15 ,O.S .STREET , PALLATHUR VILLAGE & TOWN PANCHAYAT , SAKKOTTAI UNION, KARAİKUDI TALUK .


APPLICANT NAME: Mrs. M. RAMURADHA D/o Mr. MUTHU.

SCALE (1:100)

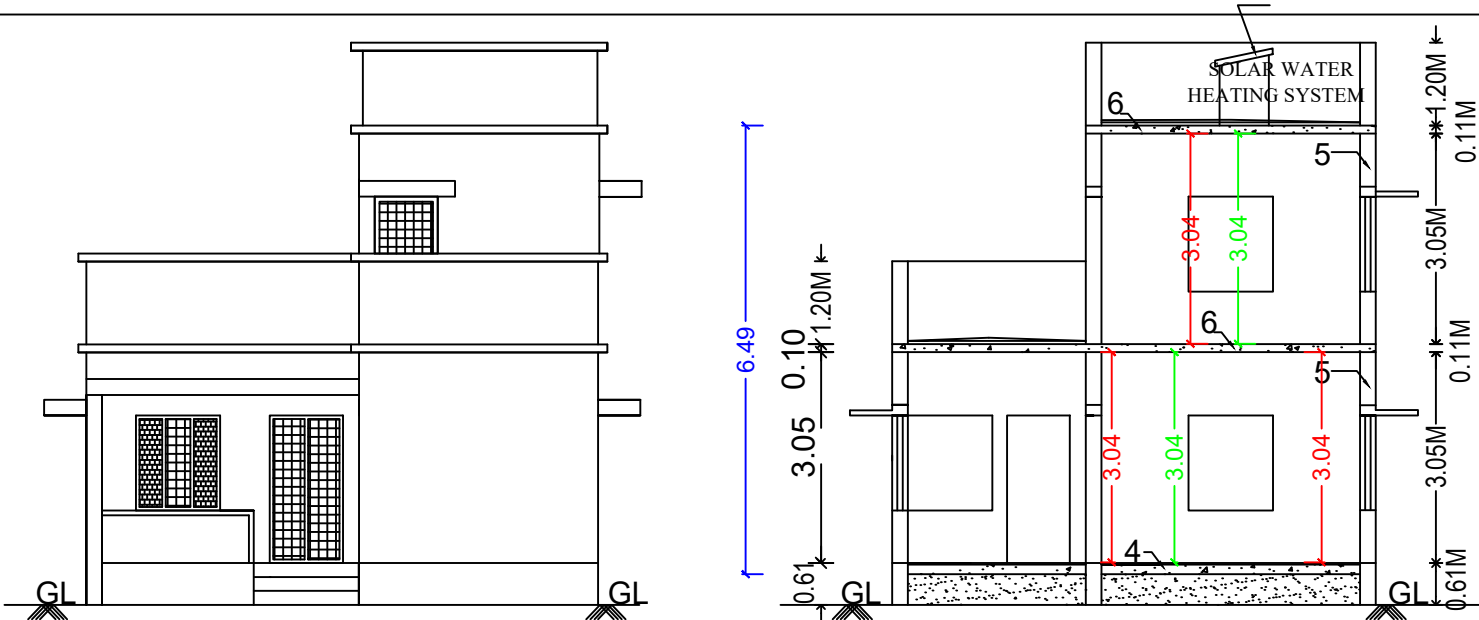


FRONT ELEVATION



SECTION ON 'AB'

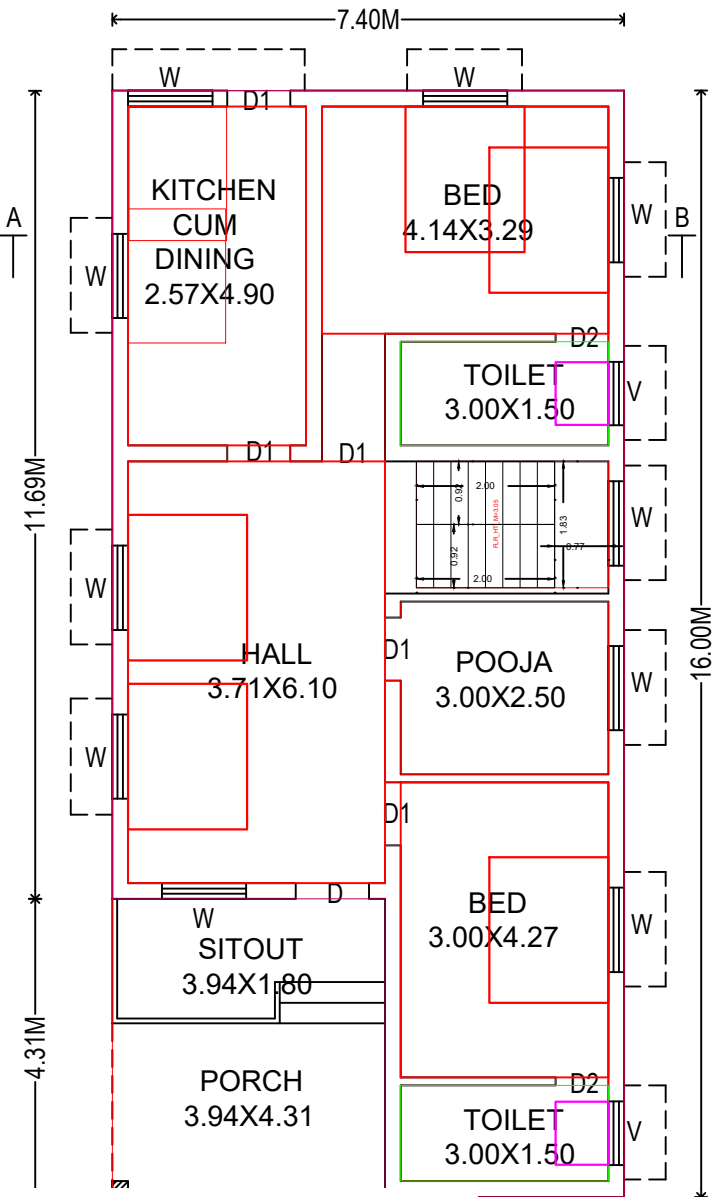

PLAN

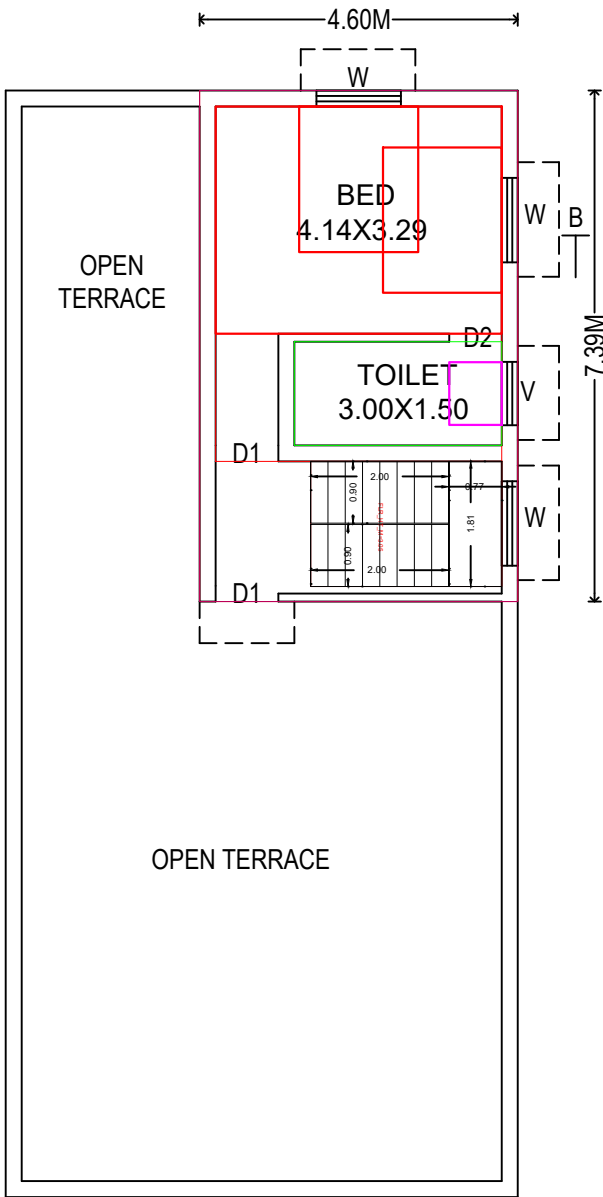

FIRST FLOOR PLAN

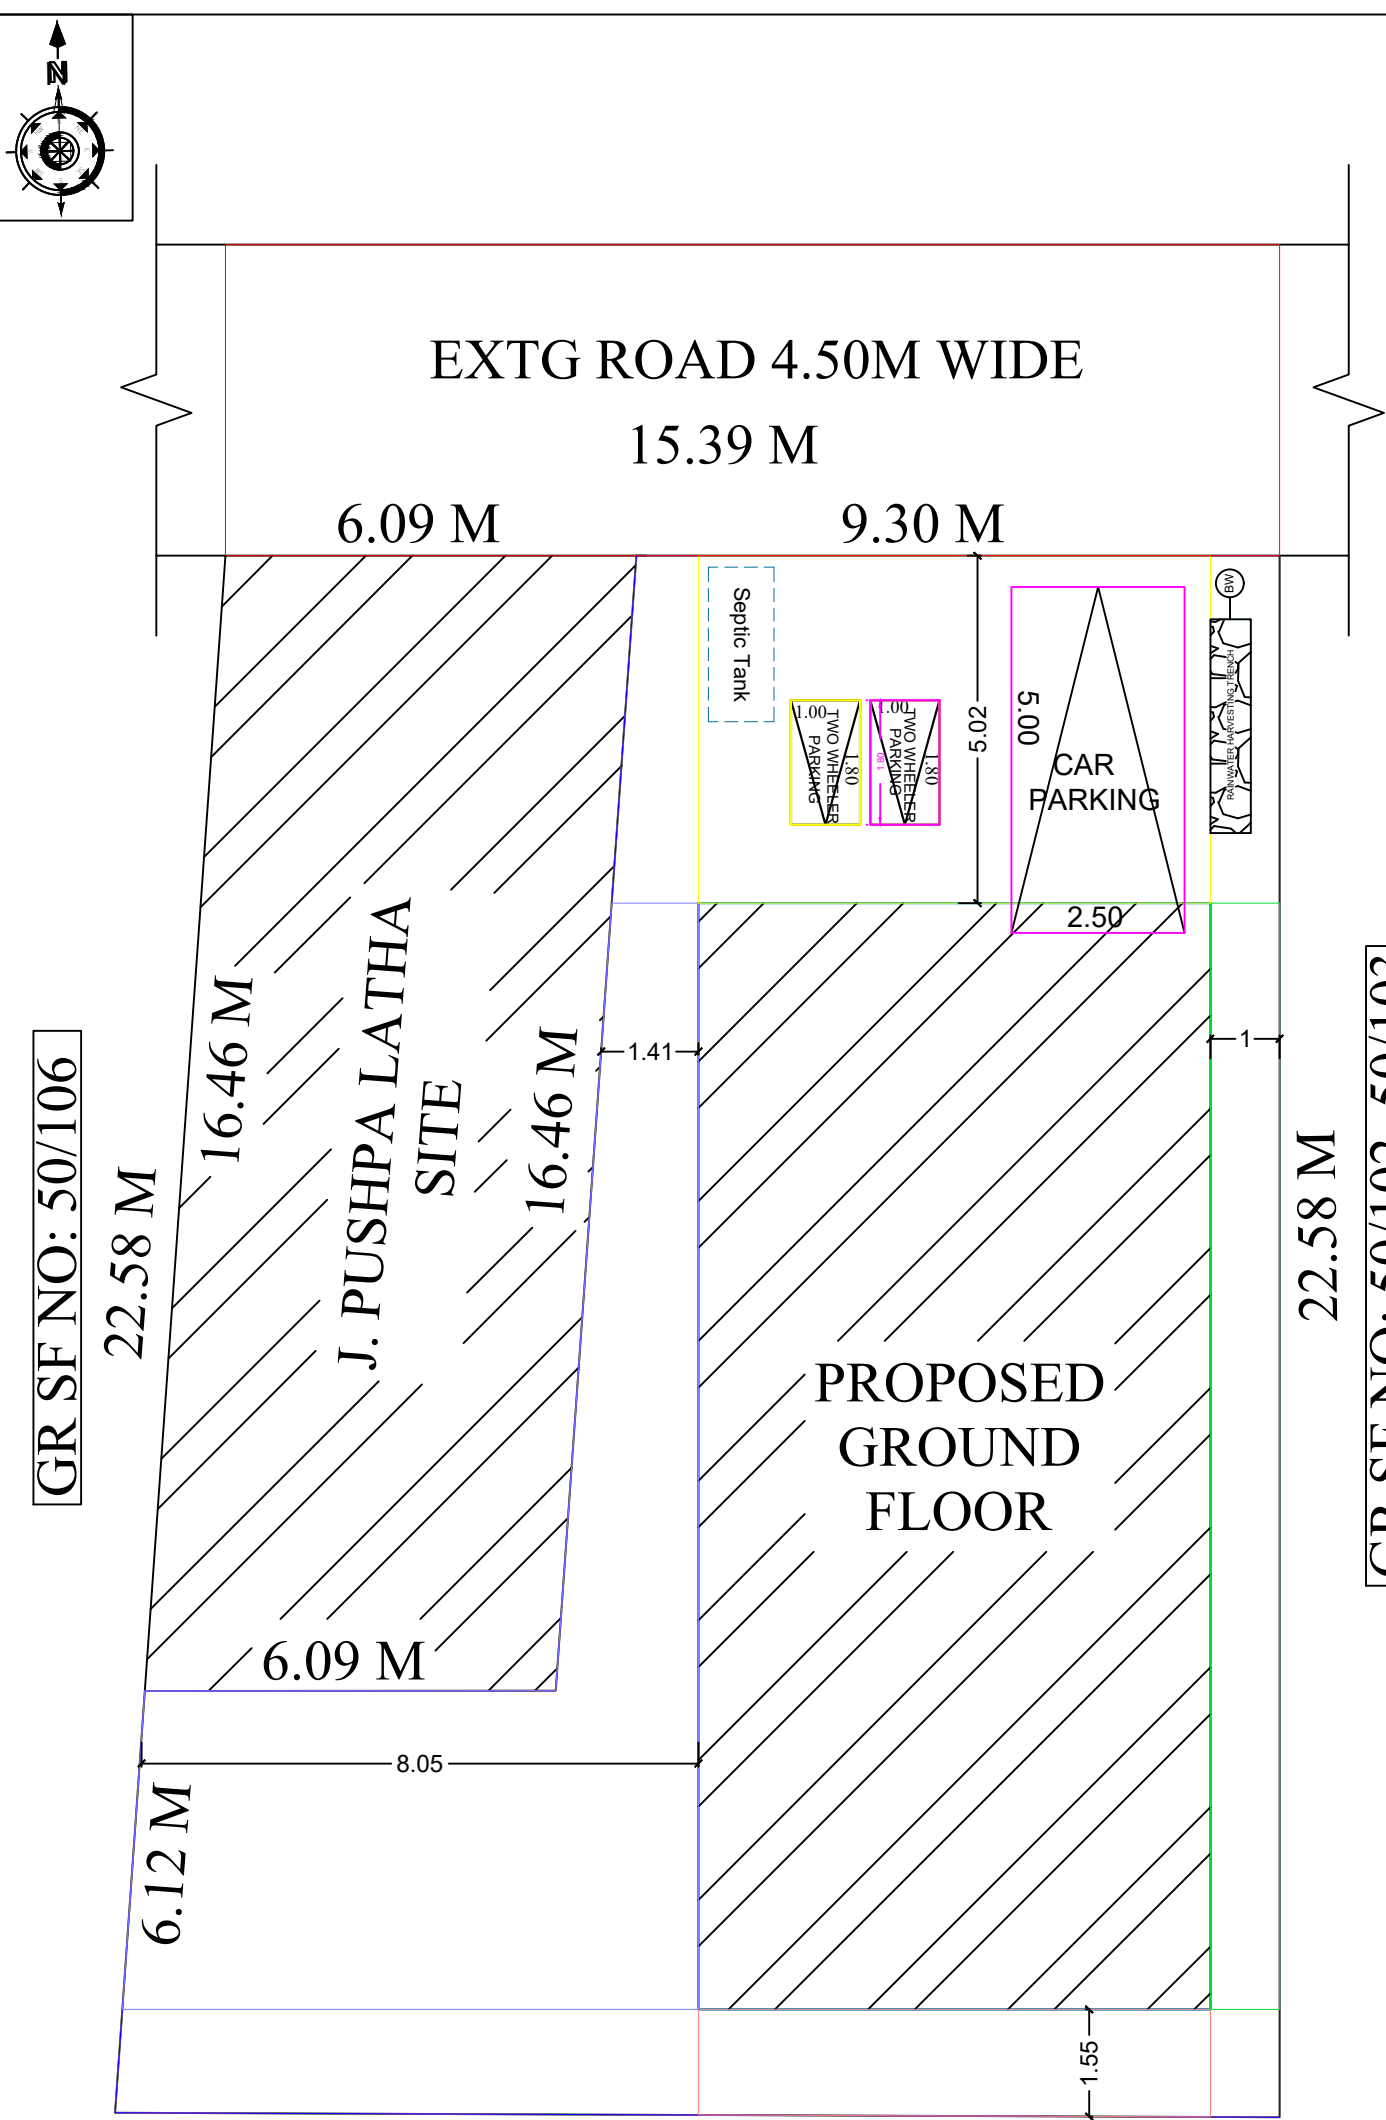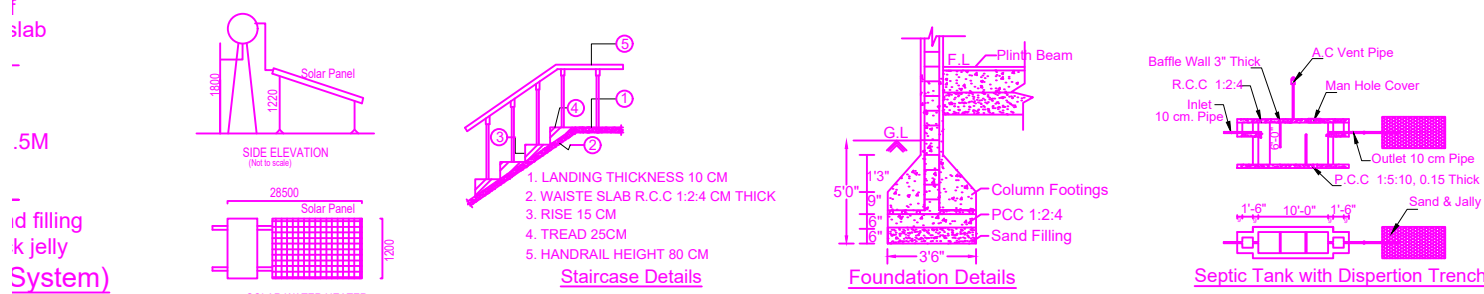

SITE PLAN (1:100)

SPECIFICATIONS

1. SAND FILLING
2. P.C.C. MIX RATIO 1:5:10 40MM METAL
3. R.C.C. ISOLATED FOUNDATION
4. BRICK WORK CM MIX RATIO 1:6
- 5 R.C.C. 1:1.5:3 MIX AS PER IS 456 : 2000

SCHEDULE OF JOINERIES

LEGEND	FEET	METRE
MAIN DOOR -MD	4'-0" X 7'-0"	1.22 X 2.10
DOOR - D	3'-3" X 7'-0"	1.00 X 2.10
DOOR -D1	3'-0" X 7'-0"	0.91 X 2.10
WINDOW -W	4'-0" X 4'-0"	1.22 X 1.22
VENTILATOR - V	3'-0" X 2'-0"	0.91 X 0.61

AREA DETAILS	SQ.FT	SQ.MT
SITE AREA	2843.48	264.17
PRO GROUND FLOOR	1274.89	118.44
PRO FIRST FLOOR	365.87	33.99
VACANT AREA	1568.05	145.73

COLOR INDEX

	SITE / BOUNDARY AREA
	PROPOSED BUILDING
	EXISTING ROAD

APPLICANT

Mrs. M. RAMURADHA D/o Mr. MUTHU.
ENGINEER

Er. RM. PERIAIAH, B.E.,
SRI AMBAL CONSTRUCTIONS
Licensed Building Surveyor
No: 2, Bus Stand North Side Complex
PALLATHUR - 630 107
Cell: 94434 6640

OFFICE USE