




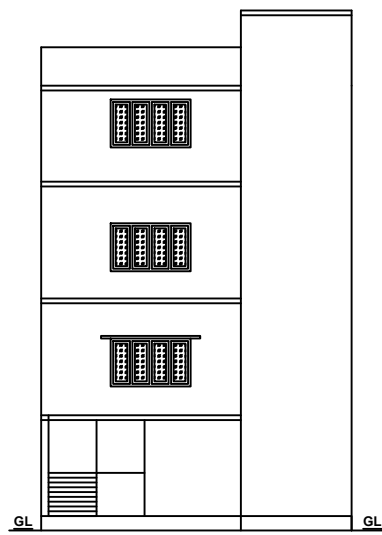



ELEVATION

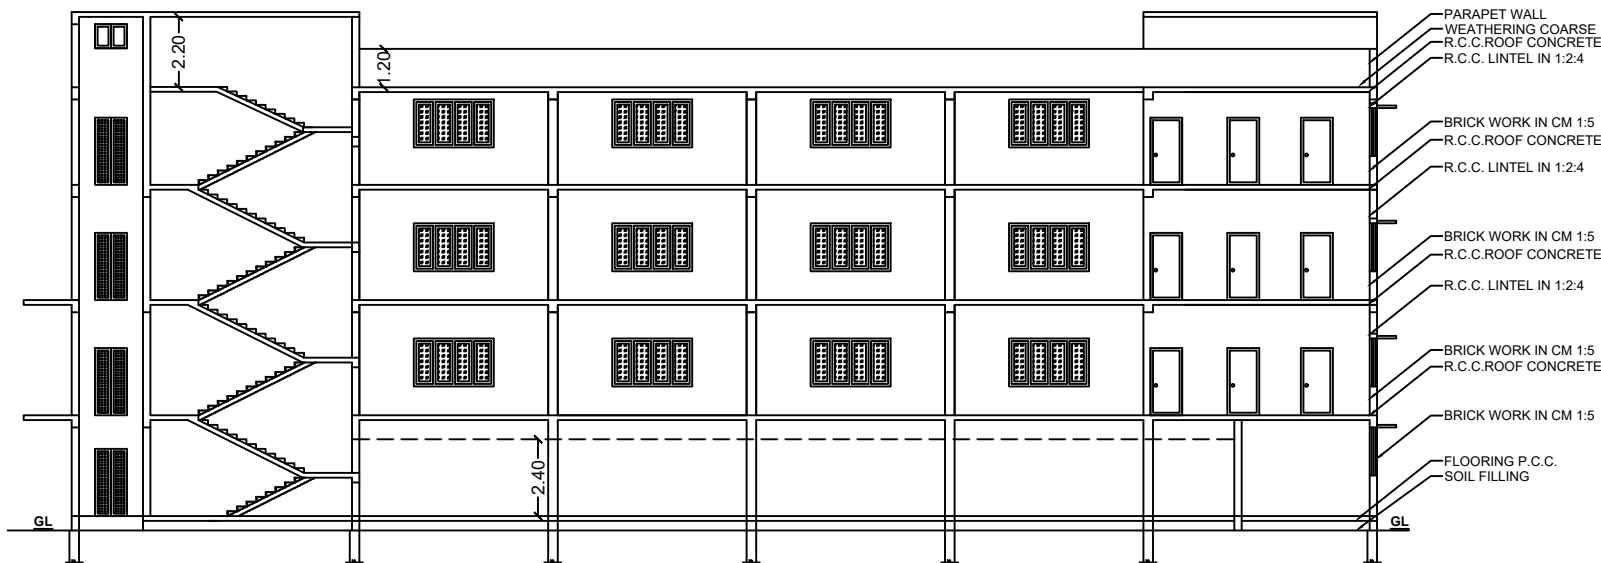


SECTION -AA'

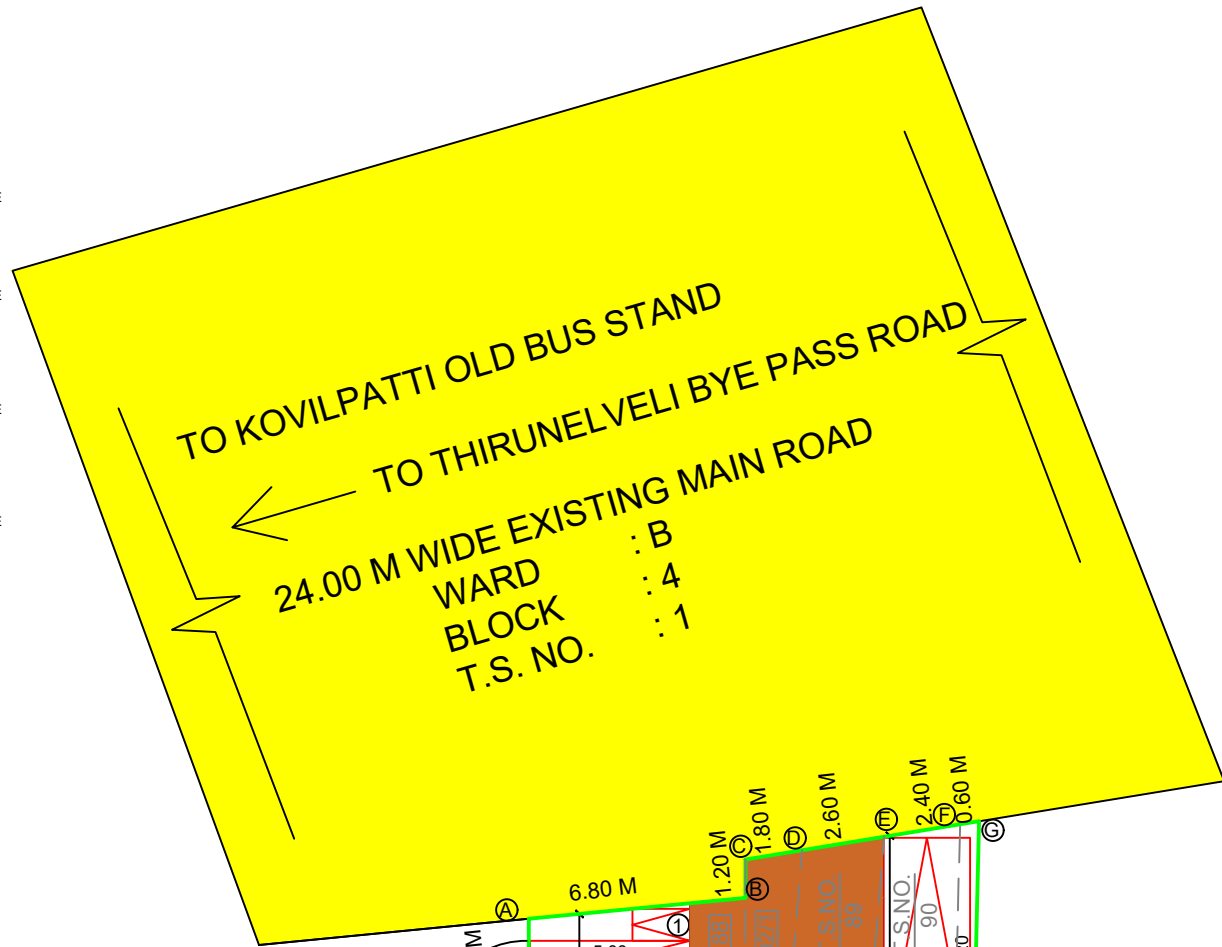


TO KOVILPATTI OLD BUS STAND
TO THIRUNELVELI BYE PASS ROAD
24.00 M WIDE EXISTING MAIN ROAD
WARD : B
BLOCK : 4
T.S. NO. : 1

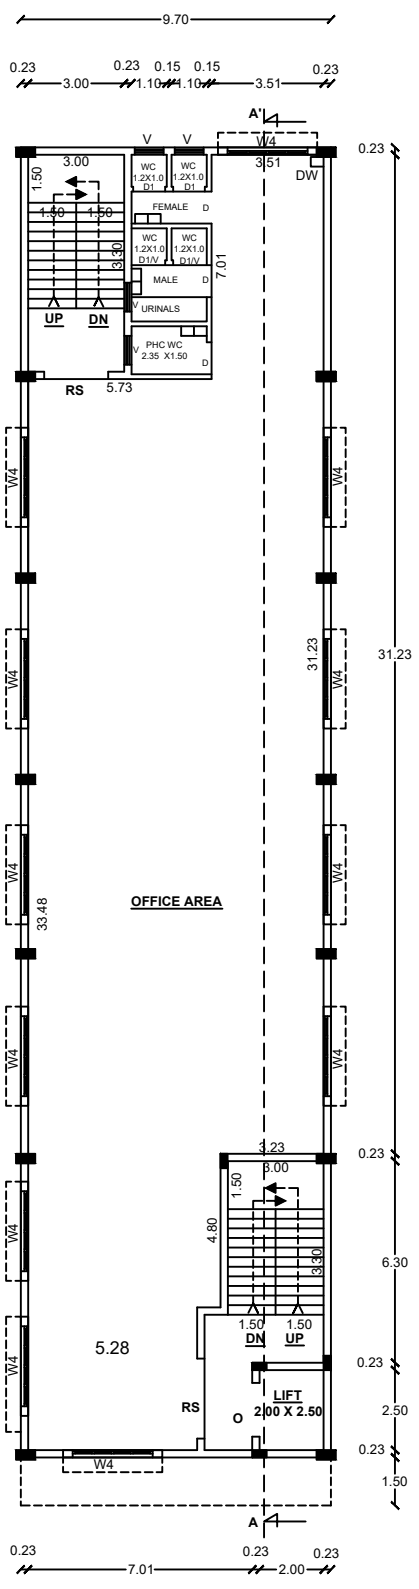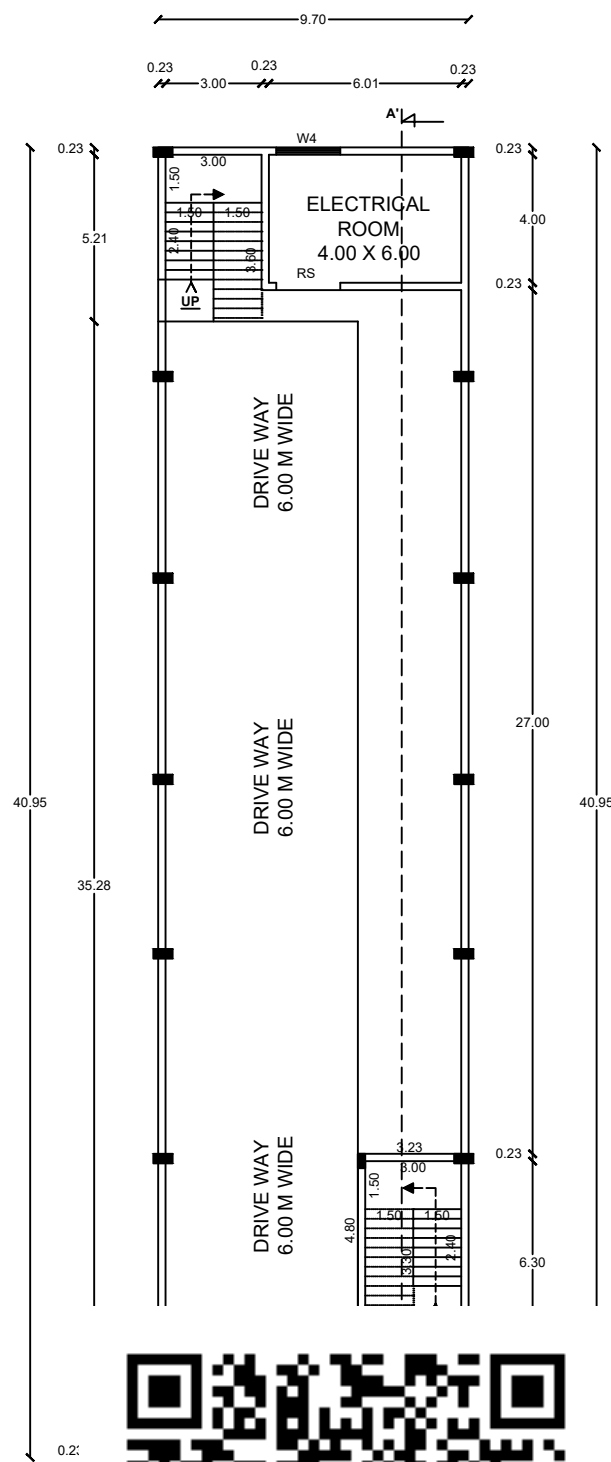


BLOCK-1
TYPICAL FLOOR
FIRST, SECOND AND THIRD
FLOOR PLAN

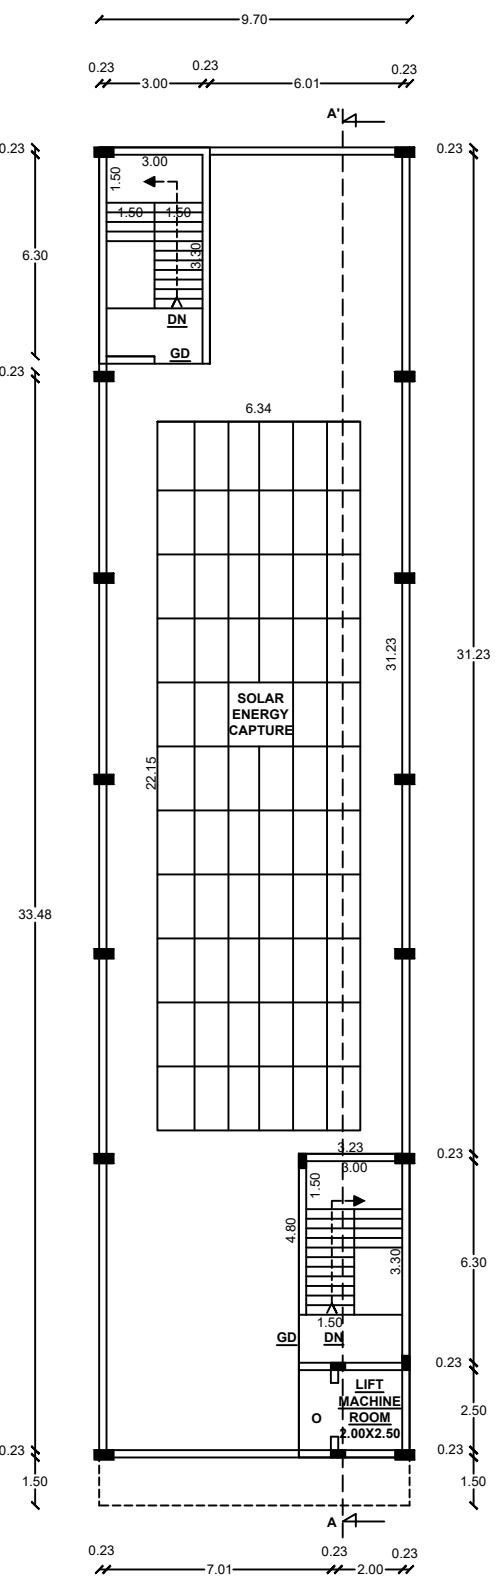


BLOCK-1
TERRACE FLOOR PLAN

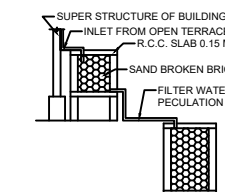


DETAILS OF
RAIN WATER HARVESTING

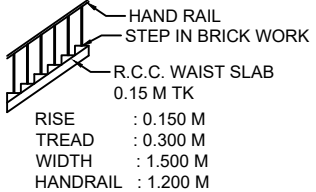


STAIRCASE DETAILS

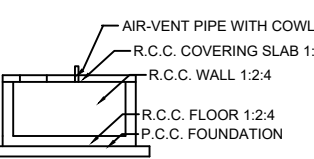

DETAILS OF RWH
STORAGE TANK

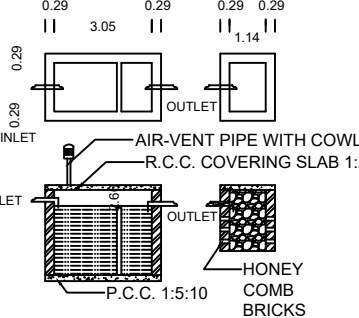


DETAILS OF
SEPTIC TANK AND TRENCH

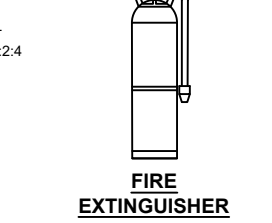


FIRE
EXTINGUISHER



SAND
BUCKETS

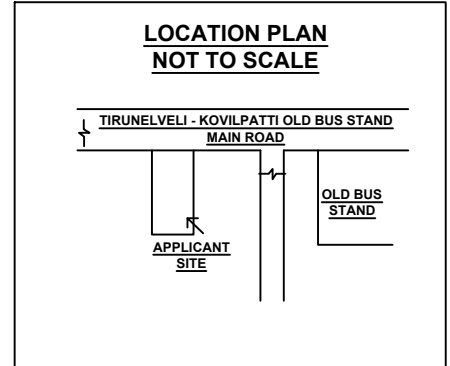

LOCATION PLAN
NOT TO SCALE

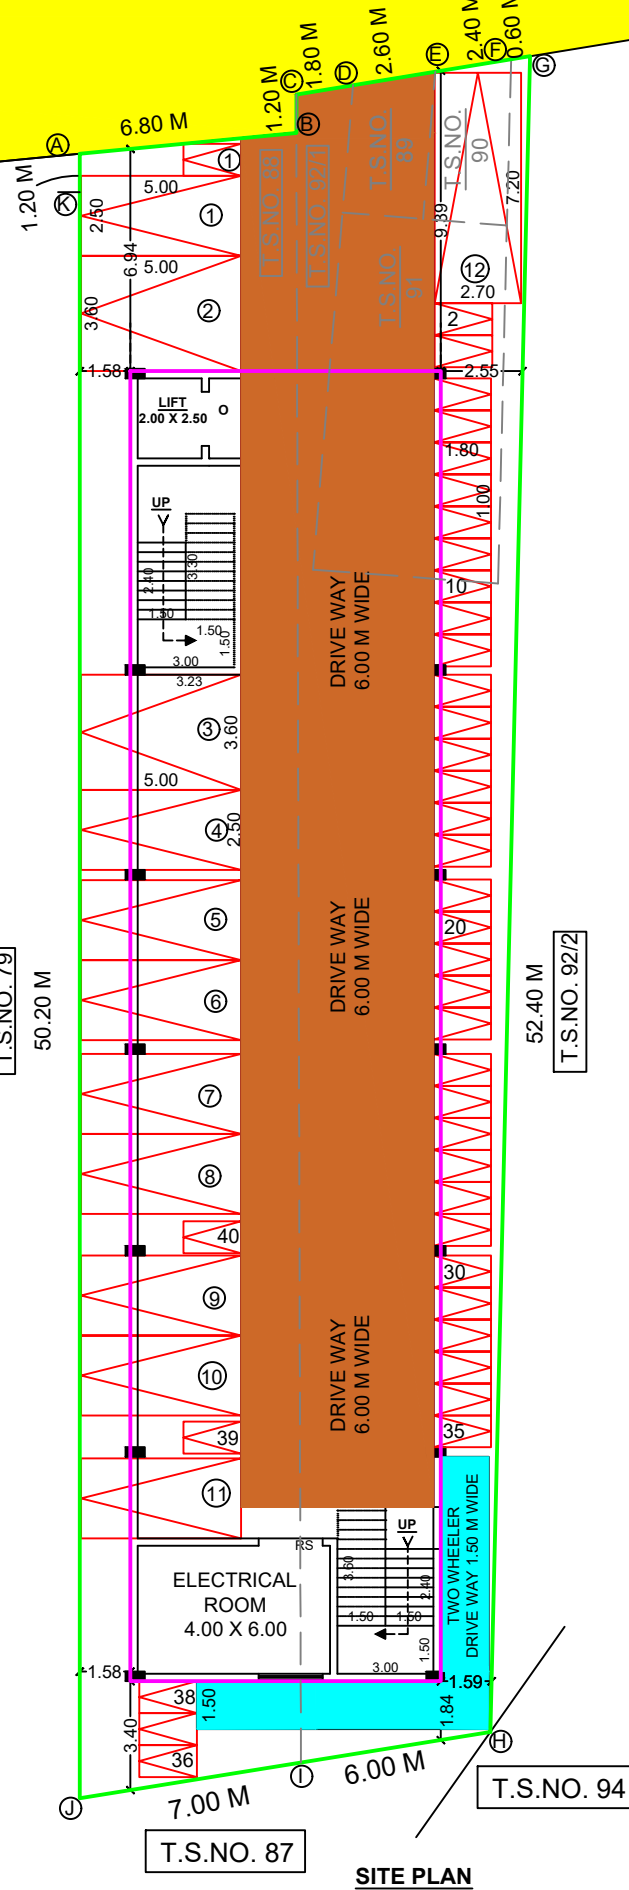

SITE PLAN

PLAN SHOWING THE PROPOSED CONSTRUCTION OF COMMERCIAL
OFFICE BUILDING AT TIRUNELVELI MAIN ROAD IN T.S.WARD B,
T.S.BLOCK - 4, T.S.NO. 88,89,90,91,92/1, KOVILPATTI TALUK, KOVILPATTI
MUNICIPALITY, THOOTHUKUDI DISTRICT.

APPLICANT NAME : Mr. C. PANDIAMMAL

LEGEND	SITE AREA DETAILS	
SITE BOUNDARY	AS PER DOCUMENT	717.09 SQ.M
FSI BUILDING AREA	AS PER PATTA	697.00 SQ.M
DRIVE WAY	AS AT SITE	695.15 SQ.M
EXISTING ROAD	ALL DIMENSIONS ARE IN METER	SCALE = 1:200

PERVIOUS PLAN PERMISSION DETAILS

APPLICATION No. : SWP/BPA/054805/2023
APPROVAL NO. : SWP/THOOTHUKUDI/BPA/AD/DTCP NO. 07/2024

REVISED PLAN DETAILS

BLOCK NAME	FLOOR NAME	FSI AREA IN SQ.M	NON-FSI IN SQ.M	BUILDUP AREA IN SQ.M
BLOCK 01	STILT FLOOR		397.210	397.210
	FIRST FLOOR	397.210		397.210
	SECOND FLOOR	397.210		397.210
	THIRD FLOOR	397.210		397.210
	TERRACE FLOOR			
	STAIR 1 HEAD ROOM		25.050	25.050
	STAIR 2 HEAD ROOM		23.390	23.390
TOTAL		1191.63	445.650	1637.280

FLOOR SPACE INDEX	Note:
= TOTAL FLOOR AREA = 1191.63 = 1.71 < 2.00	1. Waste Water Used for Garden
AREA OF LAND 695.15	2. Rain water harvesting Details provided
	3. Solar System Water tank provided
	4. Fire Resistance to be provided
	5. Emergency alarm to be provided
	6. Drinking water to be provided as per Local body norms
	7. Rain water harvesting tank to be provided
	8. Waste water from recycle water tank & Trench connected to sullage disposal tank
	9. Solid waste tub to be provided
	10. 'U' traps provided in septic tank to prevent curb breeding of mosquitoes
	11. (As per G.O (M.S) No.: 341 - dated 03.11.2004)
	CCTV surveillance camera to be provided

SANITARY DETAILS						
TOTAL NUMBER OF PERSONS 30 PERSONS		MALE		FEMALE		TOTAL
		20		10		
S.NO.	FOR PUBLIC	REQUIRED		PROVIDED		TOTAL
	SANITARY UNIT	MALE	FEMALE	MALE	FEMALE	
1	WATER CLOSET	6	6	6	6	12
2	ABLUTION TAPS	6		6		6
3	URINALS	6	NIL	6	NIL	6
4	WASH BASIN	2	2	2	2	2
5	DRINKING WATER FOUNTAINS	3		3		3
6	CLEANERS SINK	3		3		3

REVISED PLANNING PERMISSION
ROC. NO. SWP/BPA/374836/2024
SITE BOUNDARY SHOWN AS "A TO K"
PLANNING PERMISSION
SWP/THOOTHUKUDI/BPA/AD/DTCP NO. 11/2025

APPLICANT
K. DHANDEEPA M.E., (Geotech.)
Geotechnical Consultant
Indian Geotechnical Society, LM 3562
B26, 17th Cross Street, Maharanagar
Tirunelveli-627011

REGISTERED CONSTRUCTION ENGINEER
Er. S. SEKHA, B.E.,
Registered Construction Engineer,
Reg.No. RCE/TKTOT/POCTOBER/01/2023,
109 / 1, Gomathilal Colony 1st Street,
Thoothukudi - 628002.
Ph: 9443154594

REGISTERED STRUCTURAL ENGINEER
Dr. A. JEYAKUMAR, ME, Ph.D, M.Sc., FIE., MBA.,
Chartered Engineer, M-146180-4 & F-124638-7
Registered Structural Engineer Grade - I (RSE)
No. RSE/Gu./ITKTOTCP/June/03/2024
17H, Chidambara Nagar Main Road,
Tuticorin - 628008. Ph: 94433 40955

REGISTERED ENGINEER
Er. S. SEKHA, B.E.,
Registered Engineer Gr - I,
Reg.No. RES/Gu./TKTOT/POCTOBER/06/2024,
109 / 1, Gomathilal Colony 1st Street,
Thoothukudi - 628002.
Ph: 9443154594