




ELEVATION

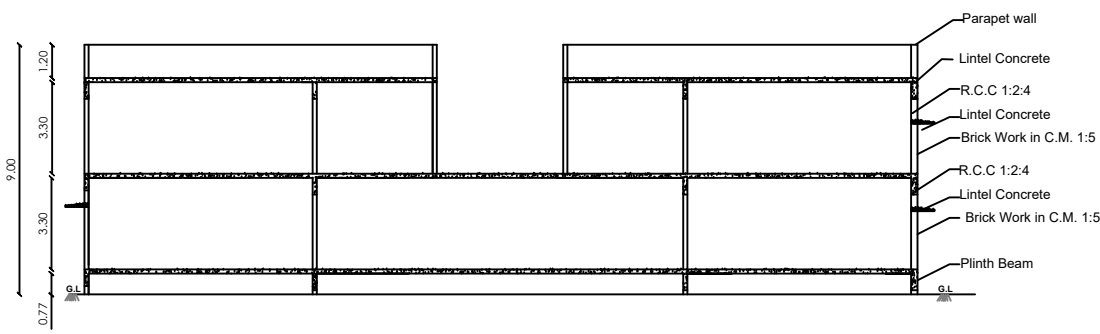


SECTION ON AA

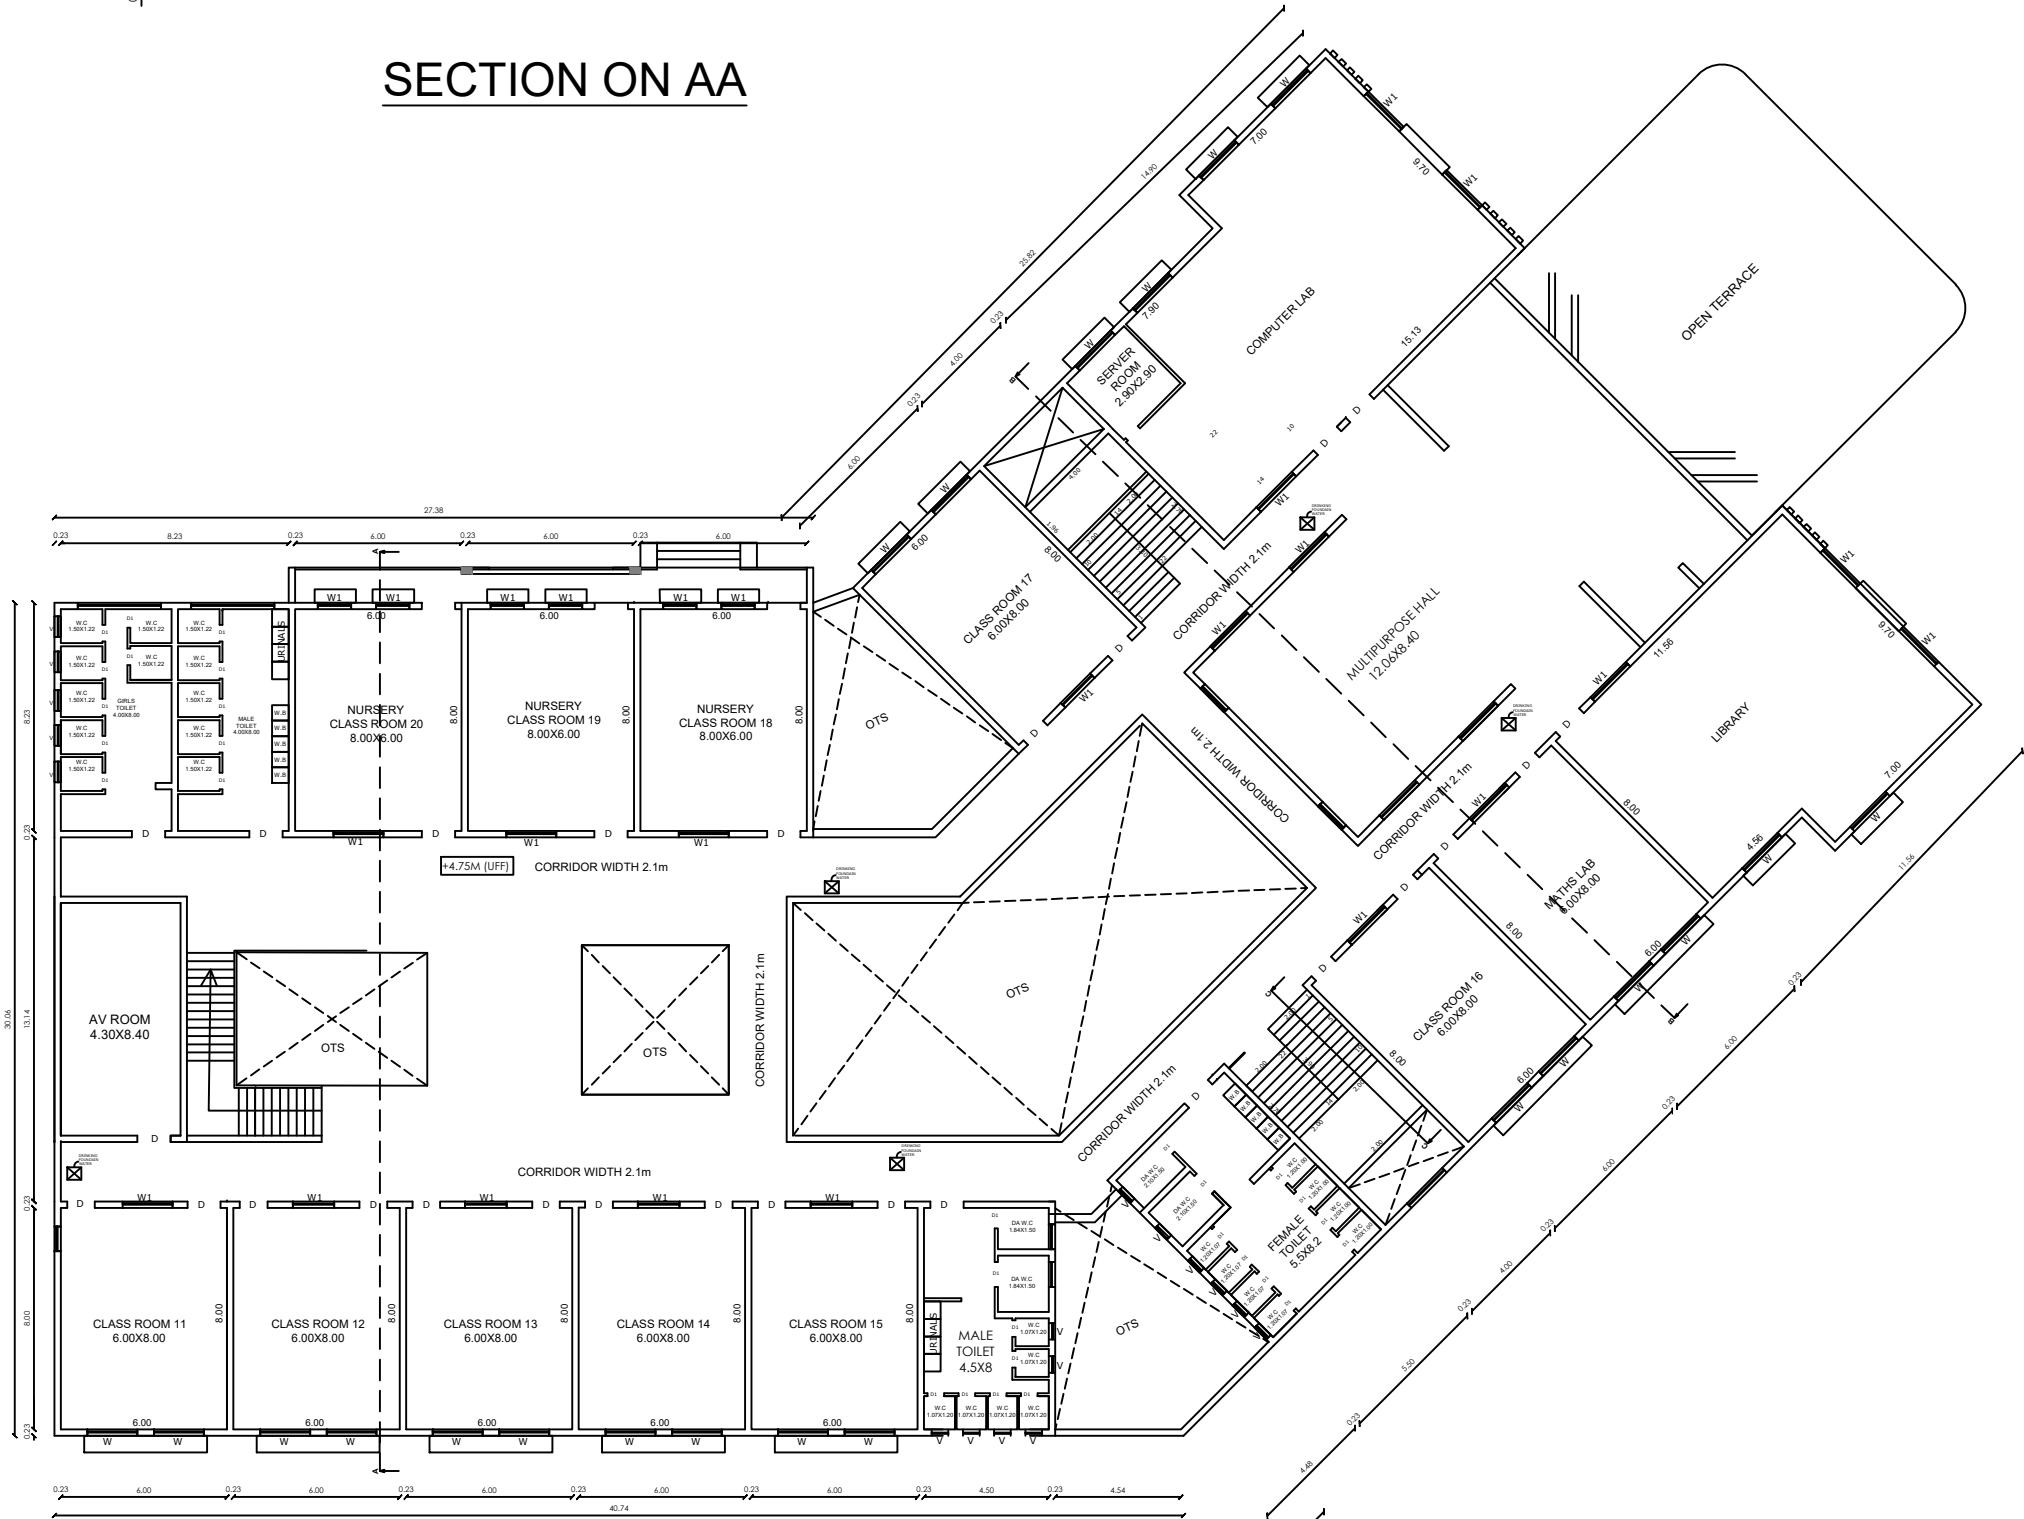


FIRST FLOOR PLAN

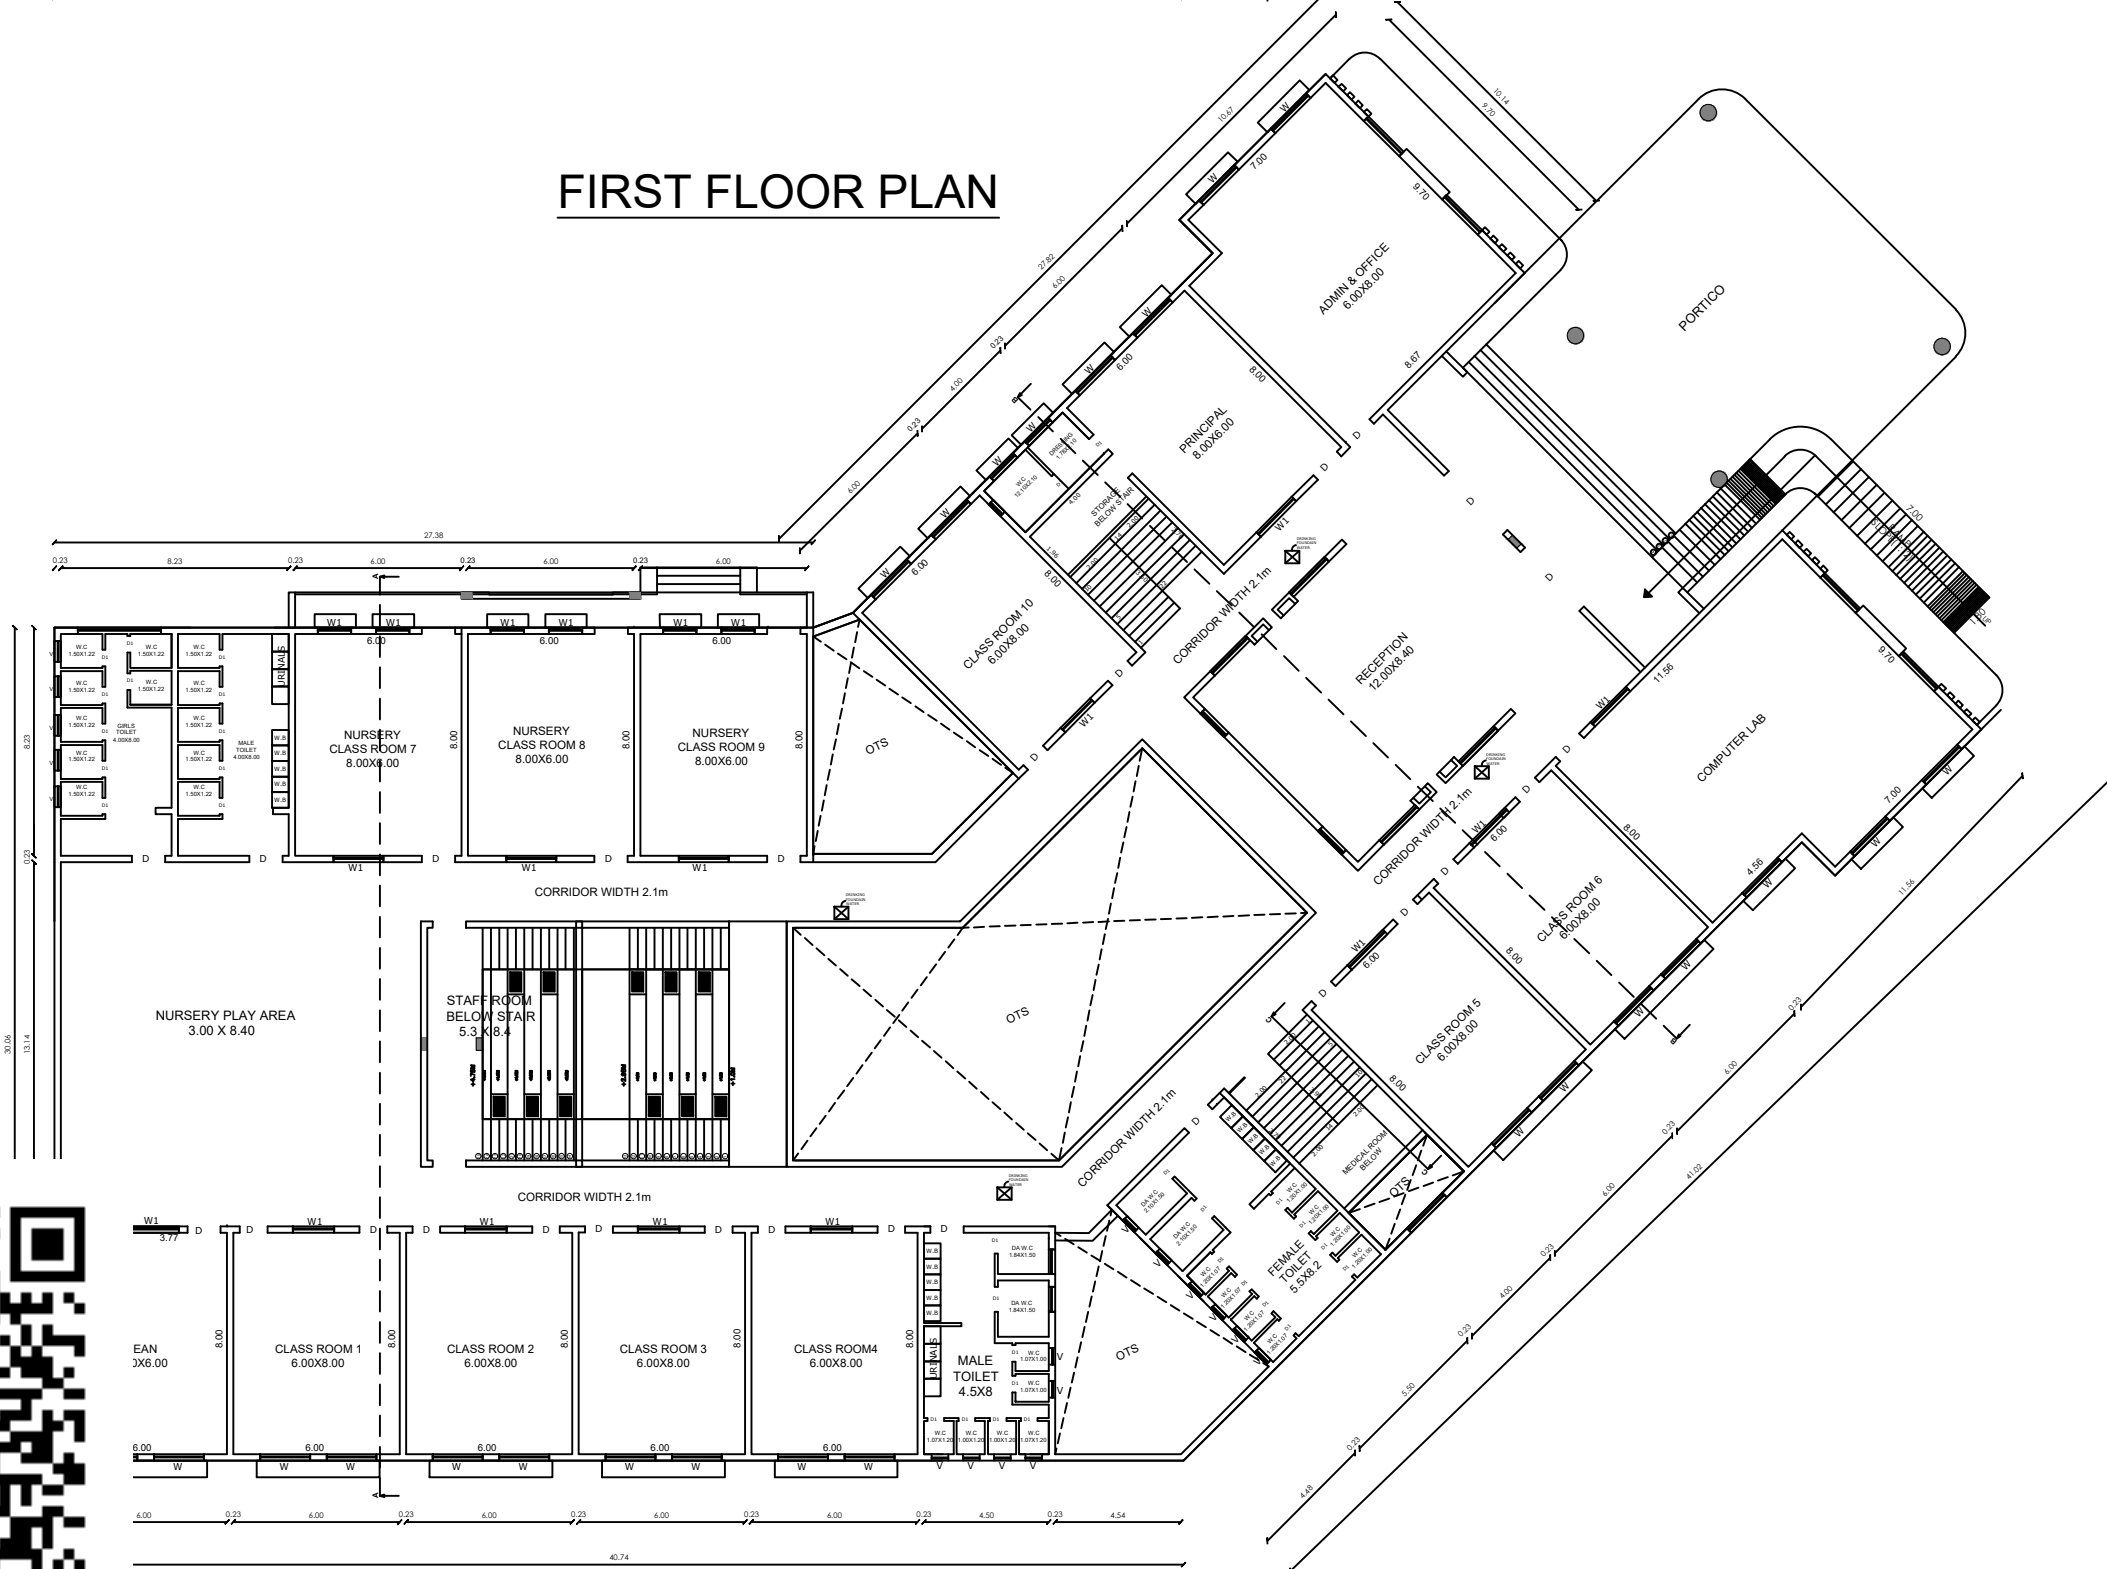


GROUND FLOOR PLAN

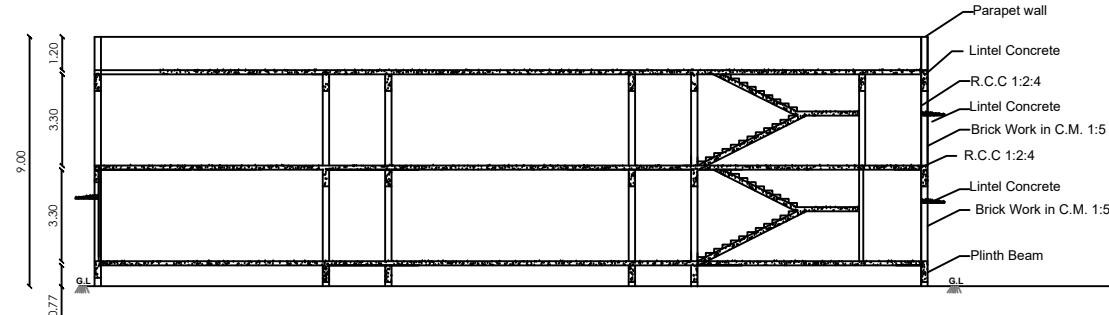


SECTION ON BB

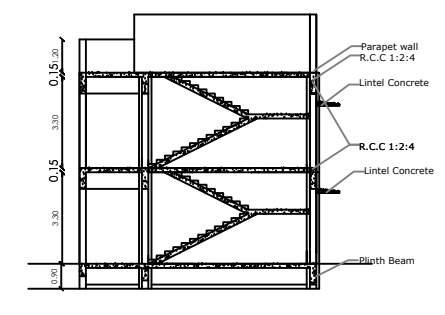

SECTION CC

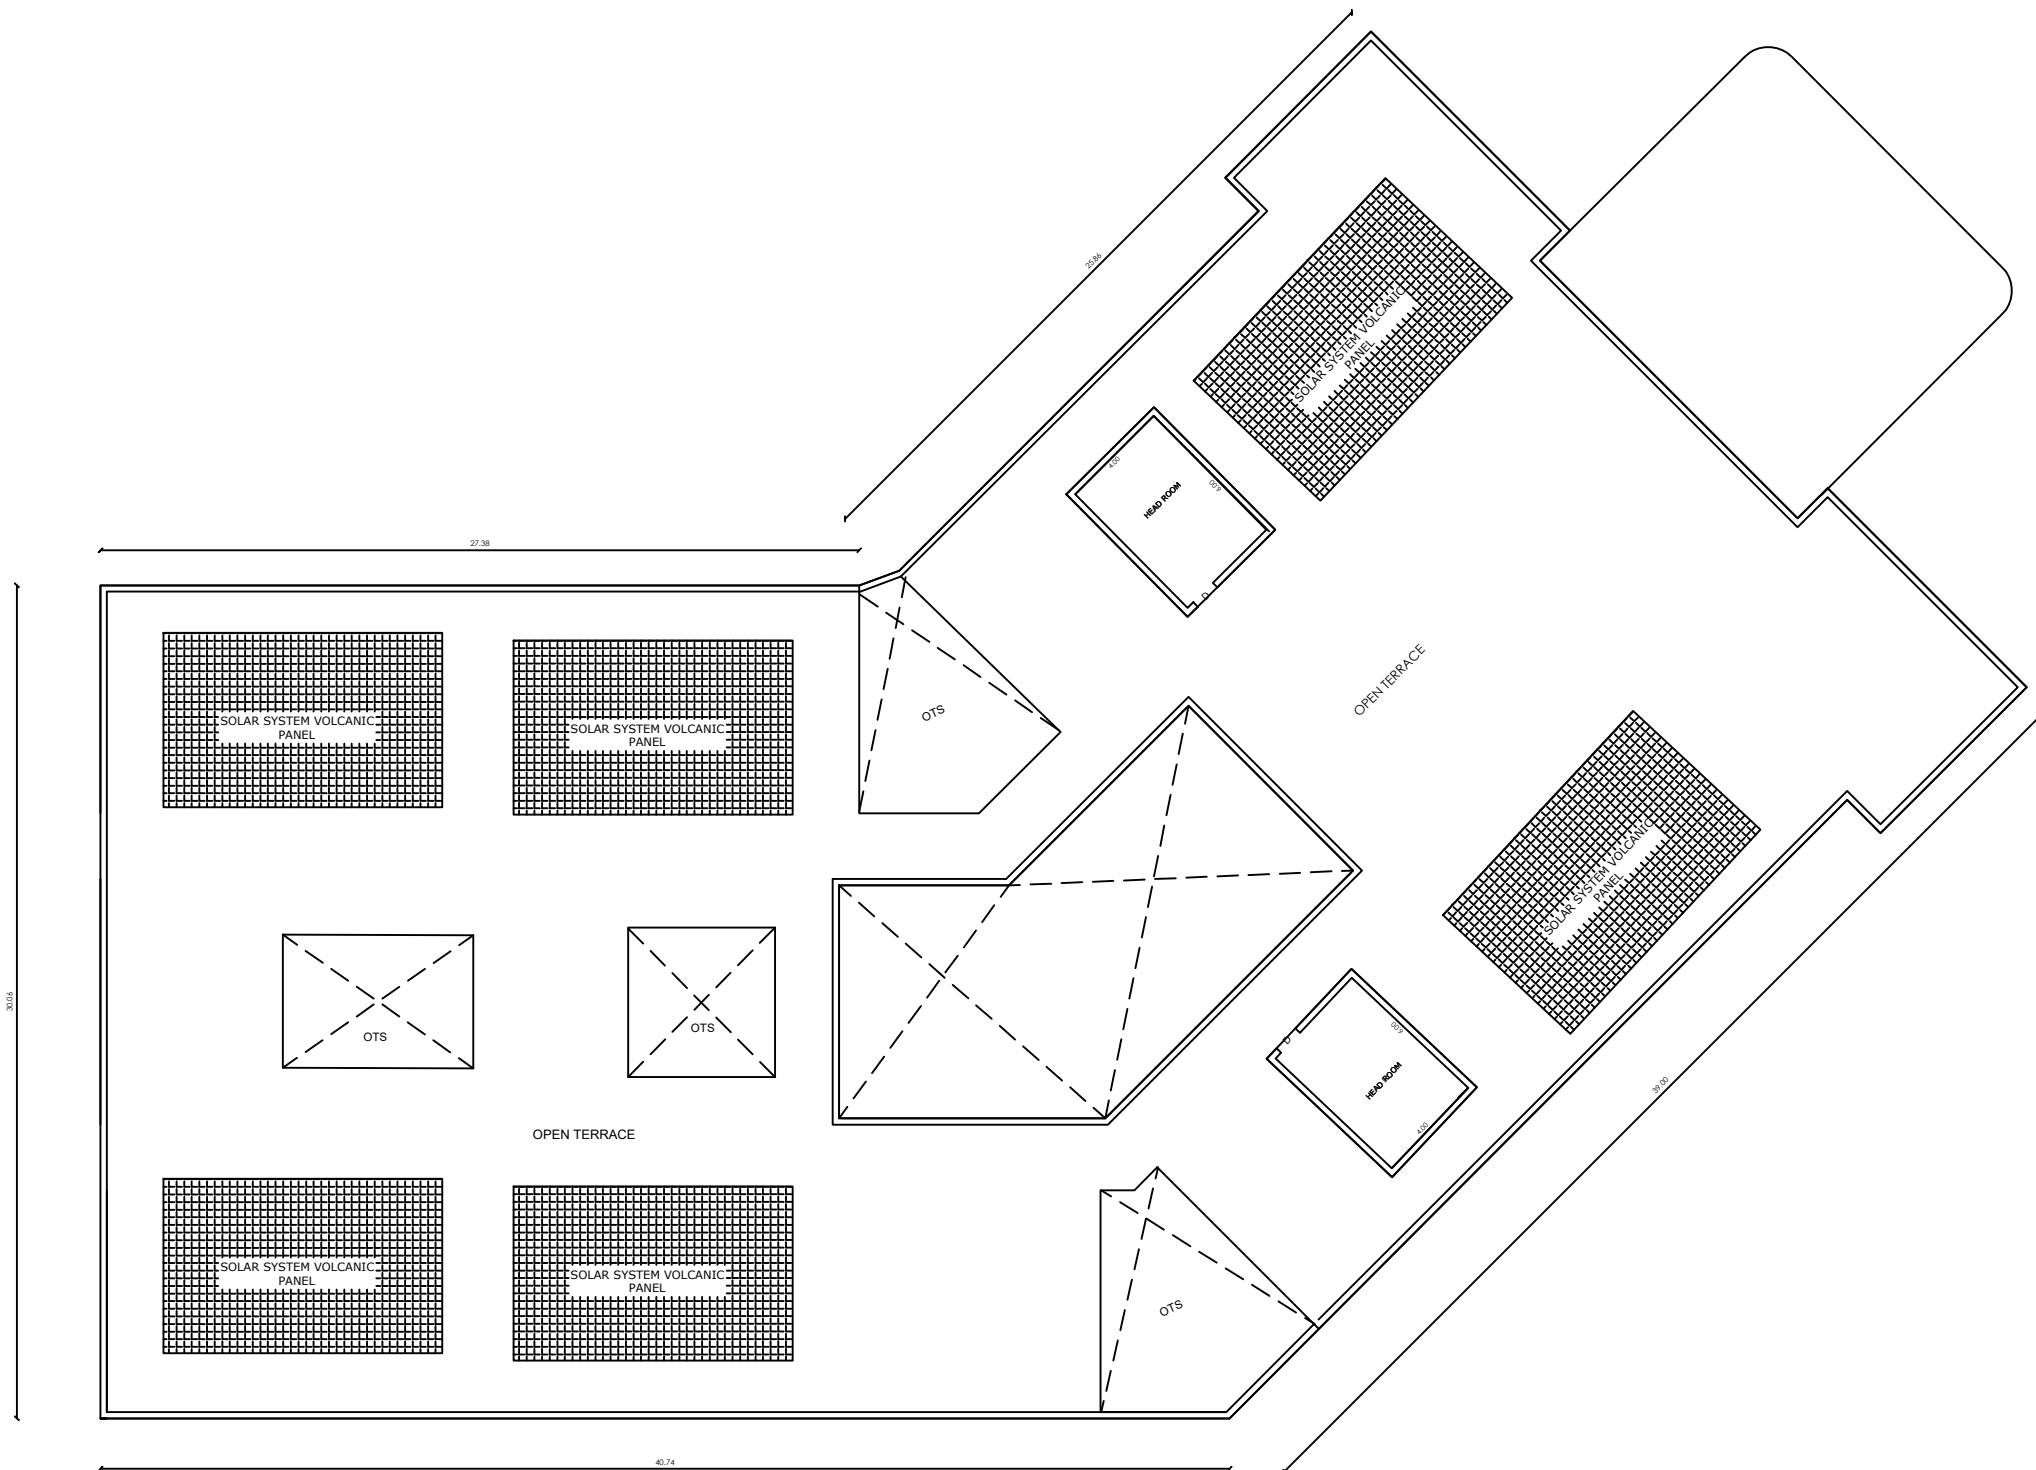

TERRACE FLOOR PLAN

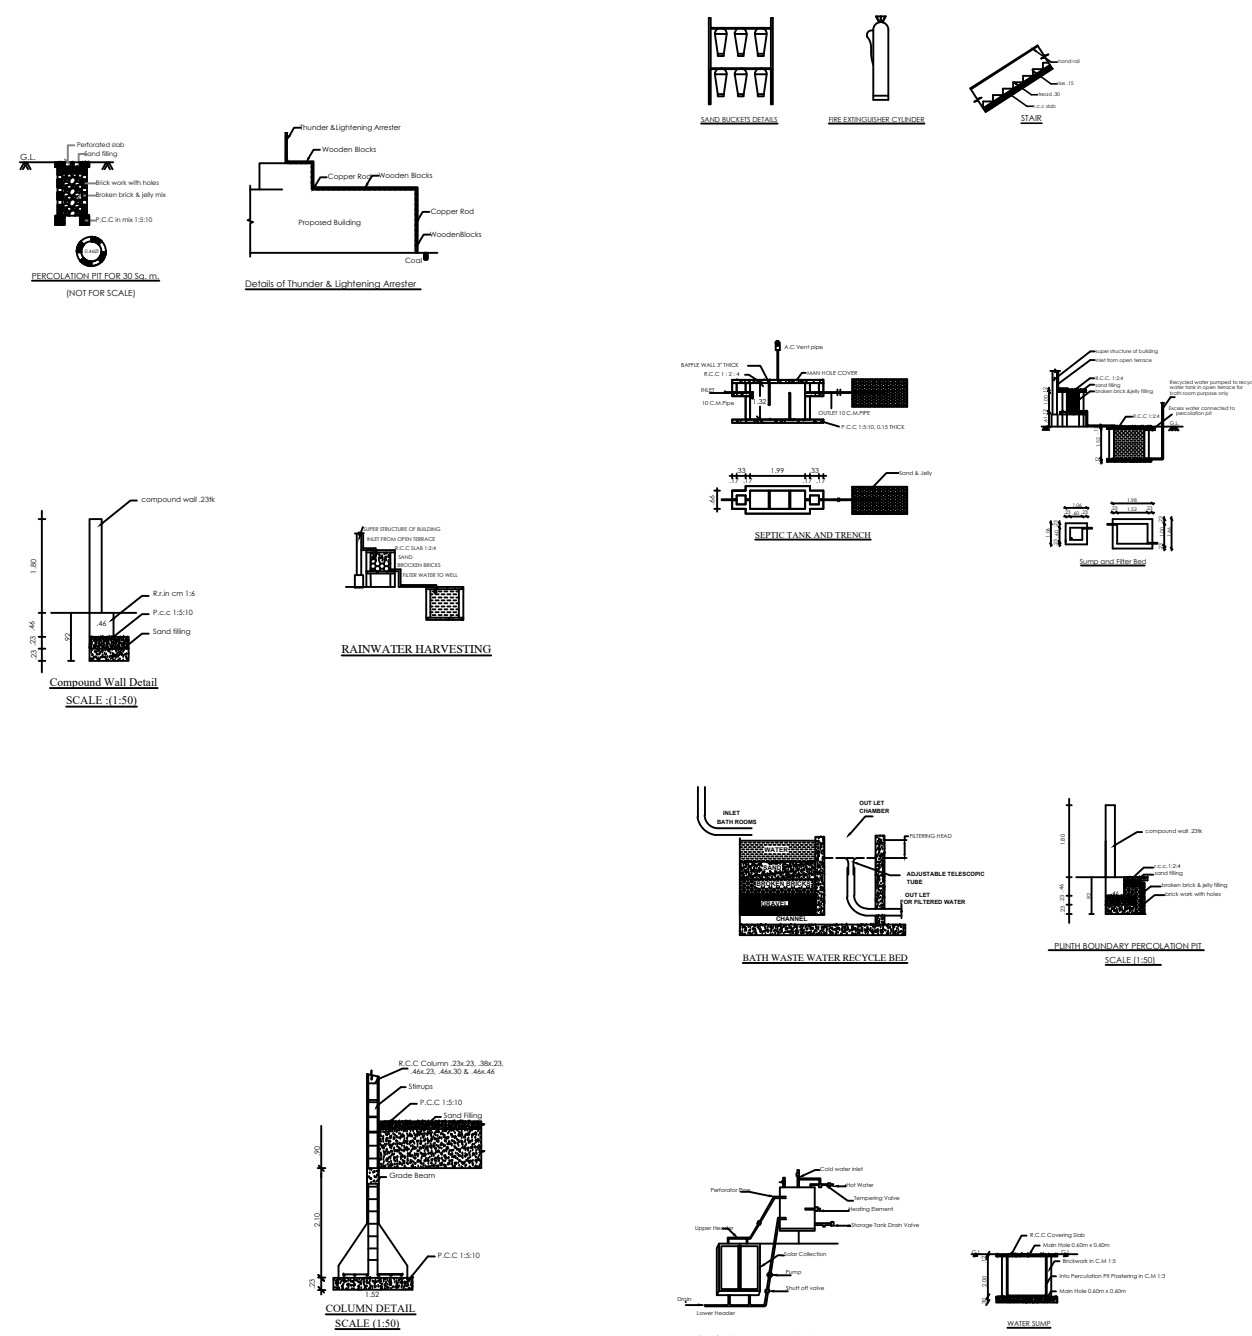

FLOOR PLAN SHOWING THE PROPOSED CONSTRUCTION OF SCHOOL BUILDING AT T.S.NO : 222/ 6A, 222/ 9, 229/ 1B1, IN MUKUTTUMALAI VILLAGE & PANCHAYAT KOVILPATTI TALUK, THOOTHUKUDI DISTRICT.

SCHEDULE OF JOINERY (HIGH FIRE RESIDENCE MATERIAL)

D	Door	1.00 x 2.10
D1	Door	0.60 x 2.10
W	Window	1.00 x 1.20
V	Ventilator	0.60 x 0.60

APPLICANT

RAJ EDUCATIONAL AND CHARITABLE TRUST

Founder

REGISTERED ENGINEER

S. ELANGAMANI M.E.,
DTCP Registered Engineer(Grade-II)
RE/Gr-II/TVL/March/2019/023
MS Complex, Anna Statue South Side
Surandai-627859
Mob:8148110098

REGISTERED STRUCTURAL ENGINEER

Er. A. SANTHOSH M.E.,
Registered Structural Engineer (Gr-I)
RSE / Gr-I / TEN / MAY / 2023 / 003
INR Builders & Structural Consultancy
First Floor, Anil Electronics Complex
TENKASI - 627 811
Mob: 95859 64095

REGISTERED CONSTRUCTION ENGINEER

Er. A. SANTHOSH, M.E.,
Registered Construction Engineer
RCE / TEN / JULY / 2023 / 005
INR Builders & Structural Consultancy
TENKASI - 627 811
Ph: 95859 64095

OFFICE USE:-

SWP Online application No. SWP/BPA/602876/2025

SWP/THOOTHUKUDI / BPA/A.D/D.T.C.P. No. 102/2025

ASSISTANT DIRECTOR
DISTRICT TOWN AND COUNTRY PLANNING,
THOOTHUKUDI

