
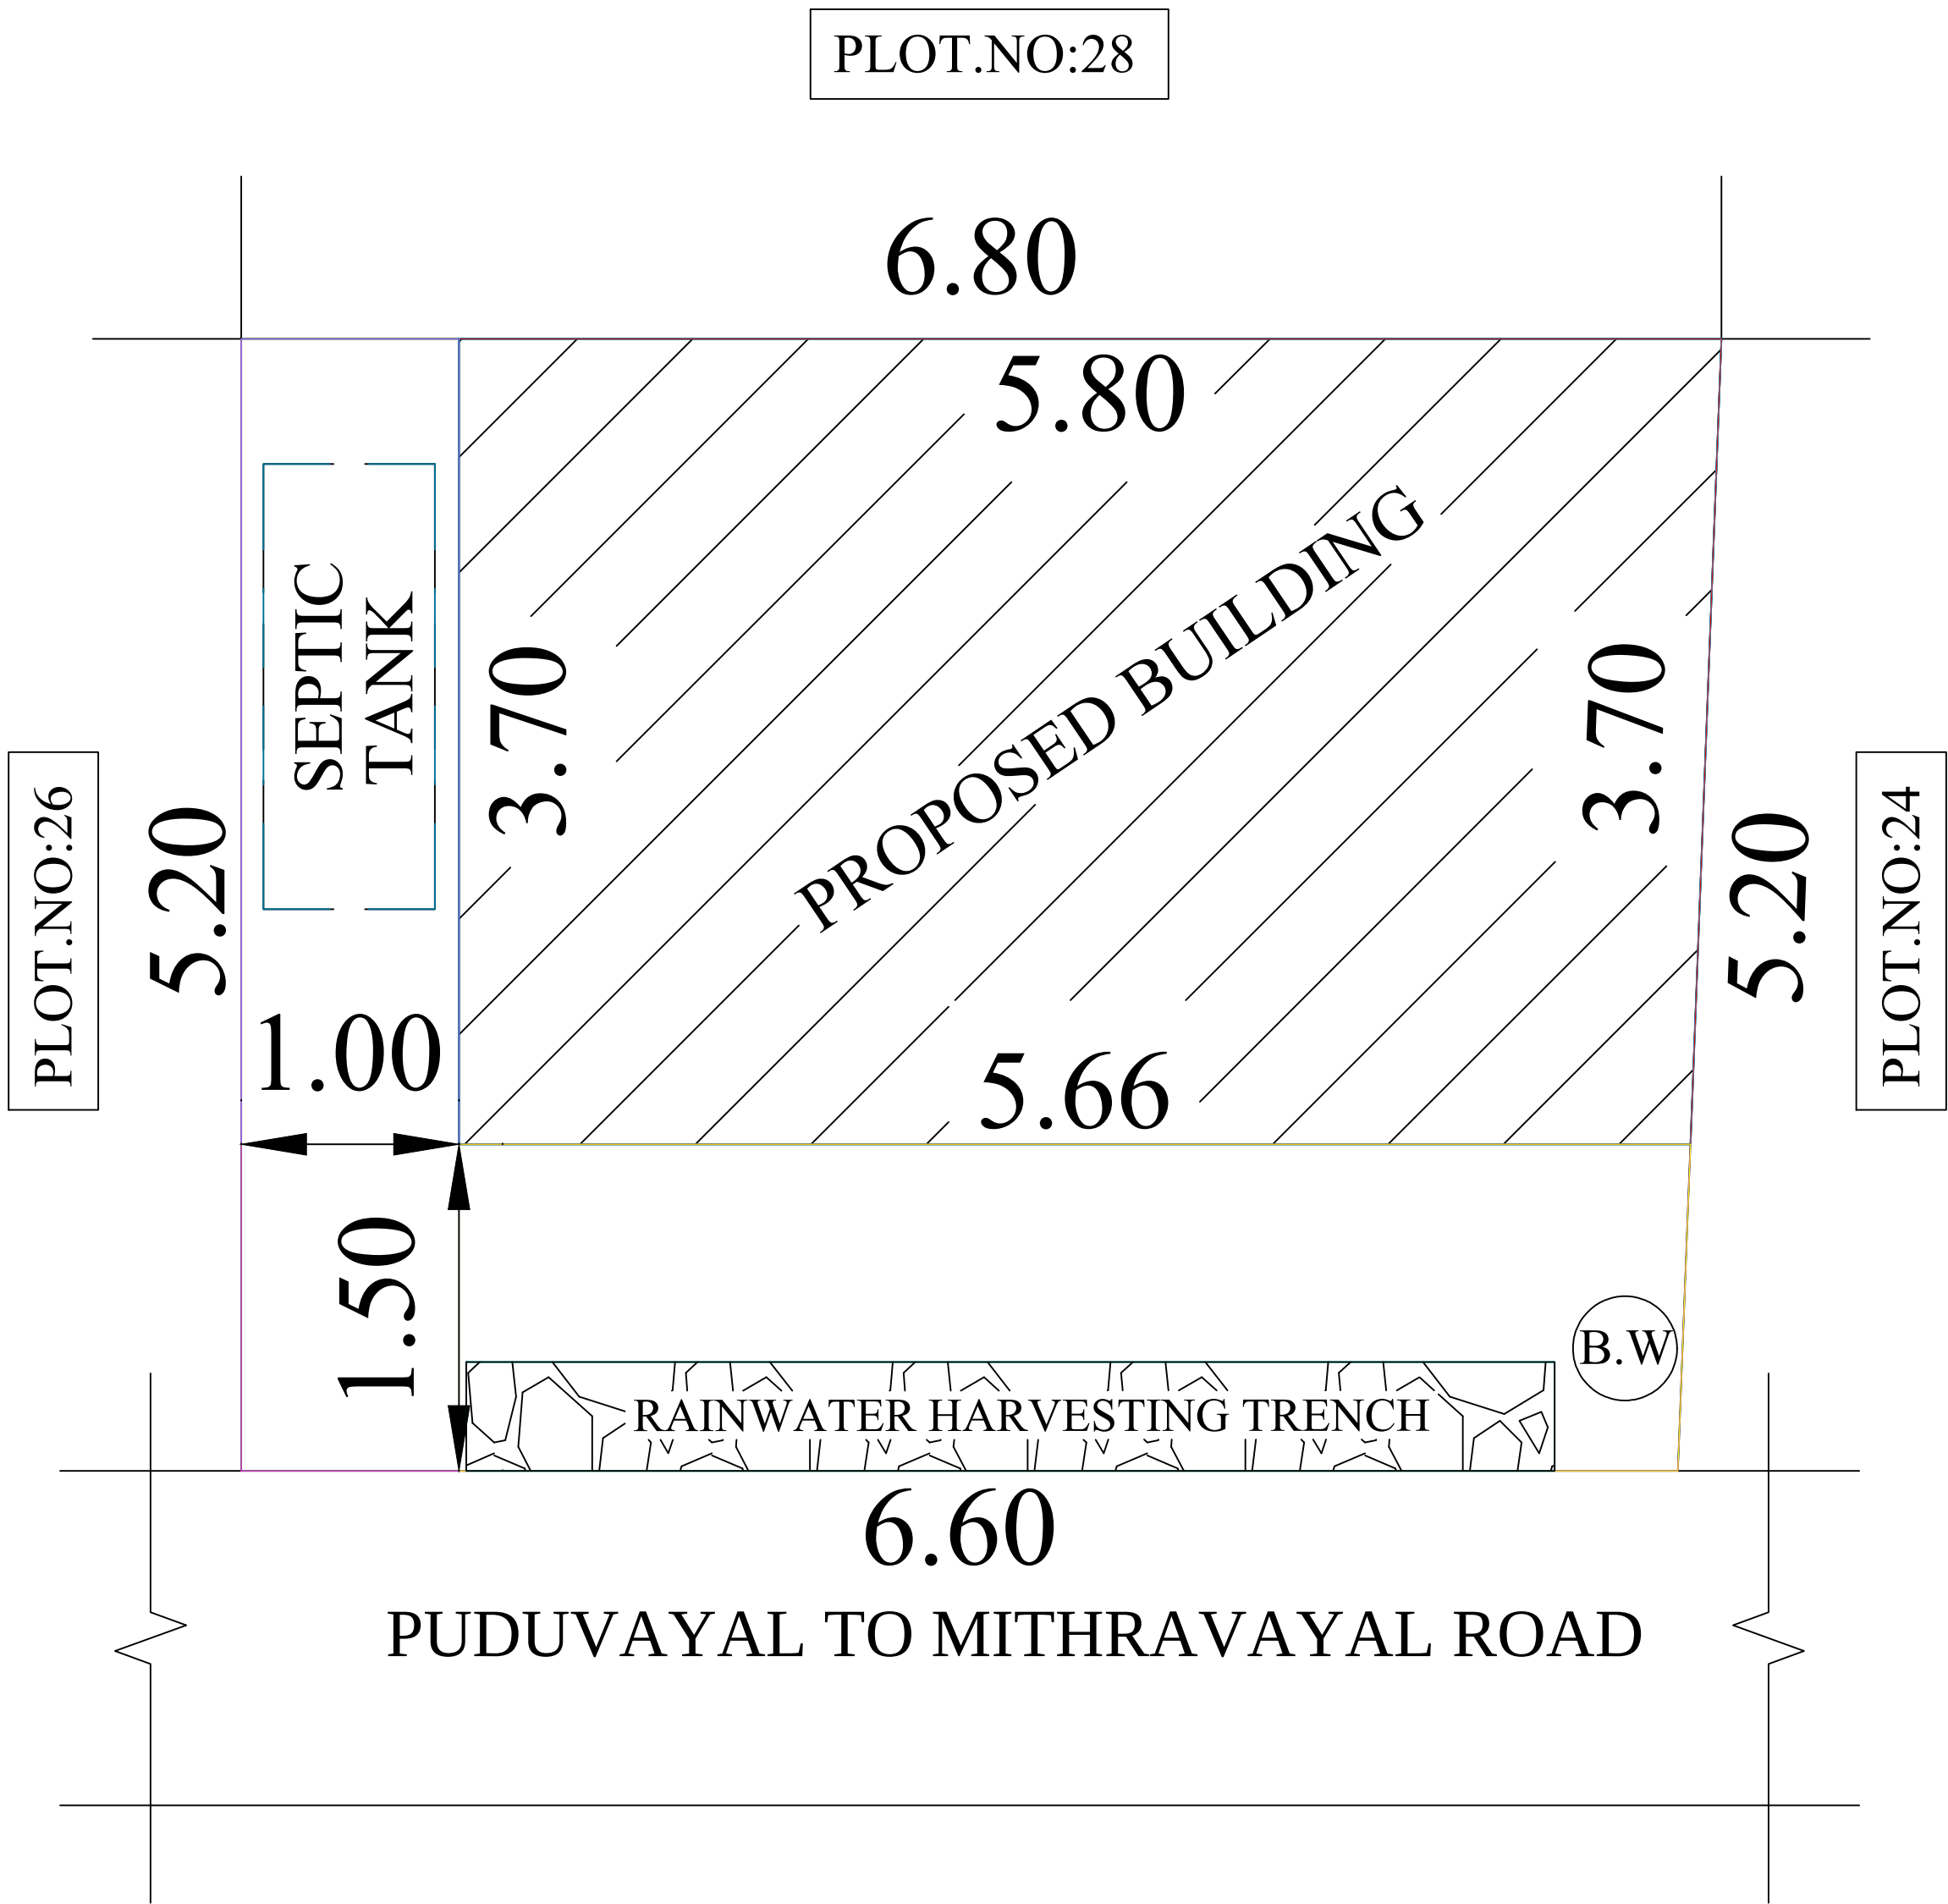
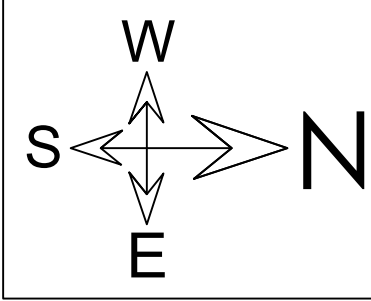
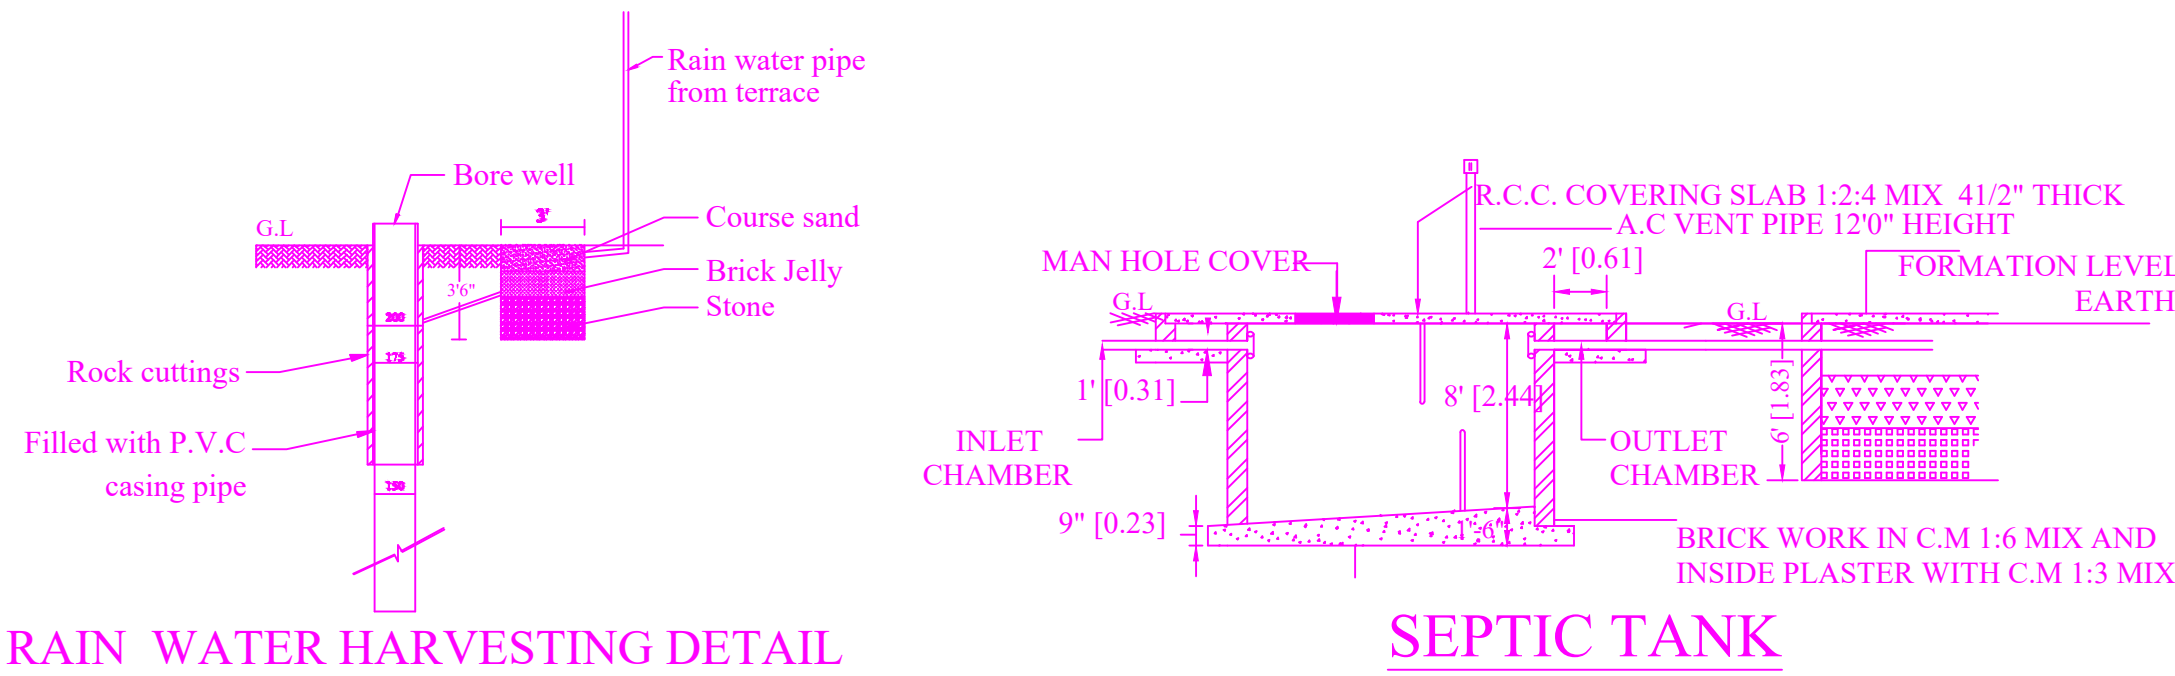
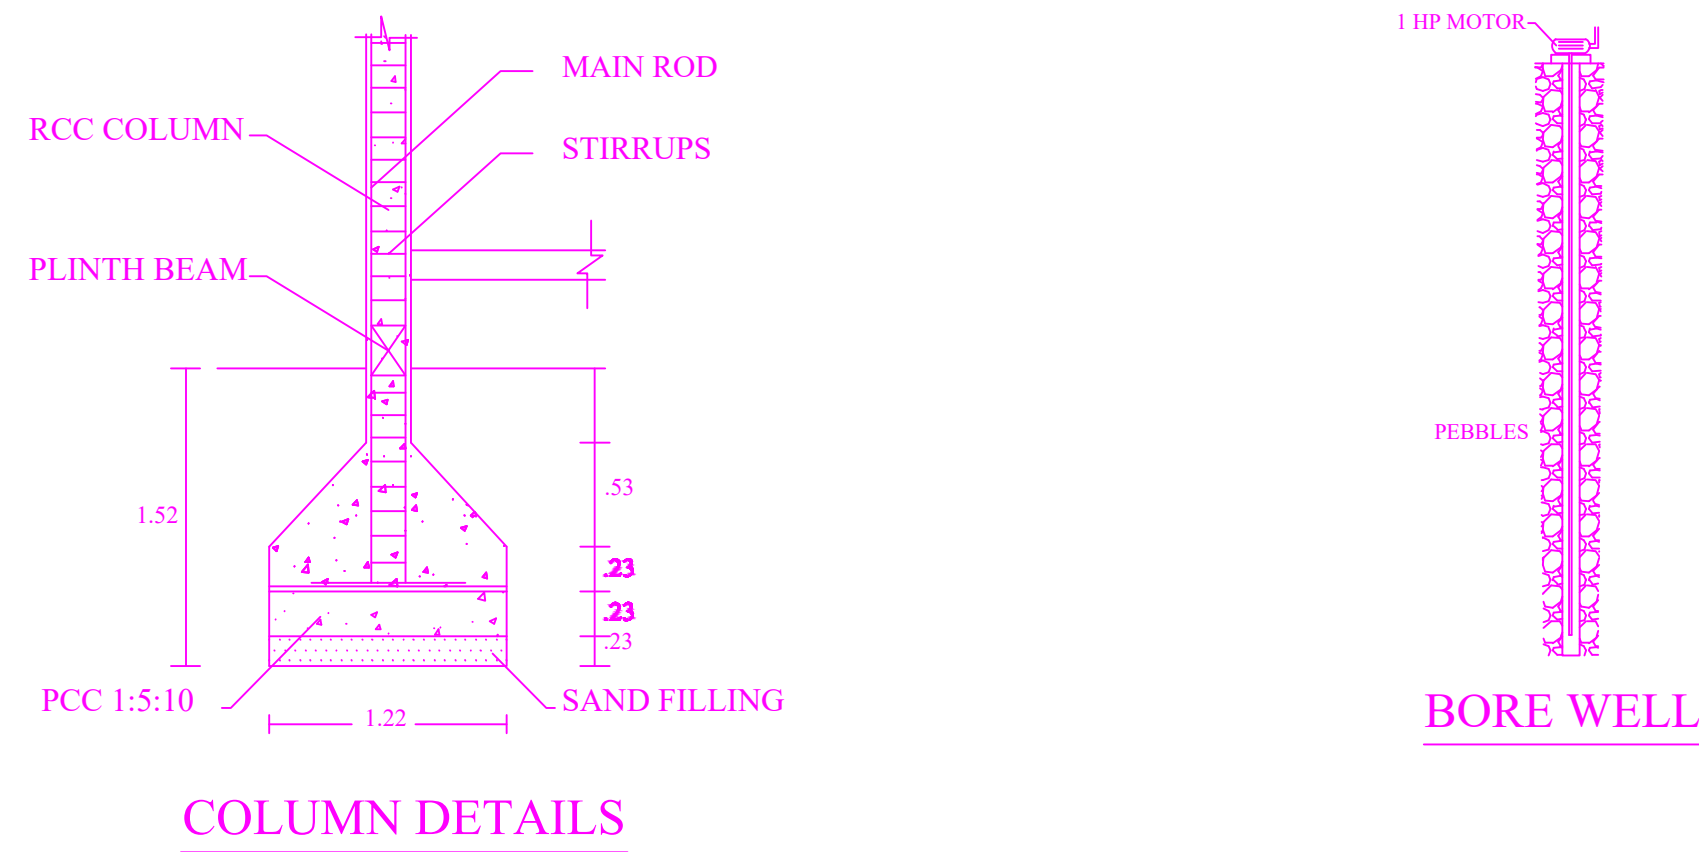


PLAN SHOWING THE PROPOSED CONSTRUCTION OF R.C.C ROOF COMMERCIAL BUILDING GROUND FLOOR AT OLD GR.SF.NO:132/42, NEW GR.SF.NO:132/71,PATTA NO:2261,PLOT.NO:25,IN SAKKOTTAI VILLAGE & GROUP,PUDUVAYAL TOWN PANCHAYAT, SAKKOTTAI UNION,KARAIKUDI TALUK,SIVAGANGAI DIST.

SCALE = 1'0":8'0"(OR)1:100

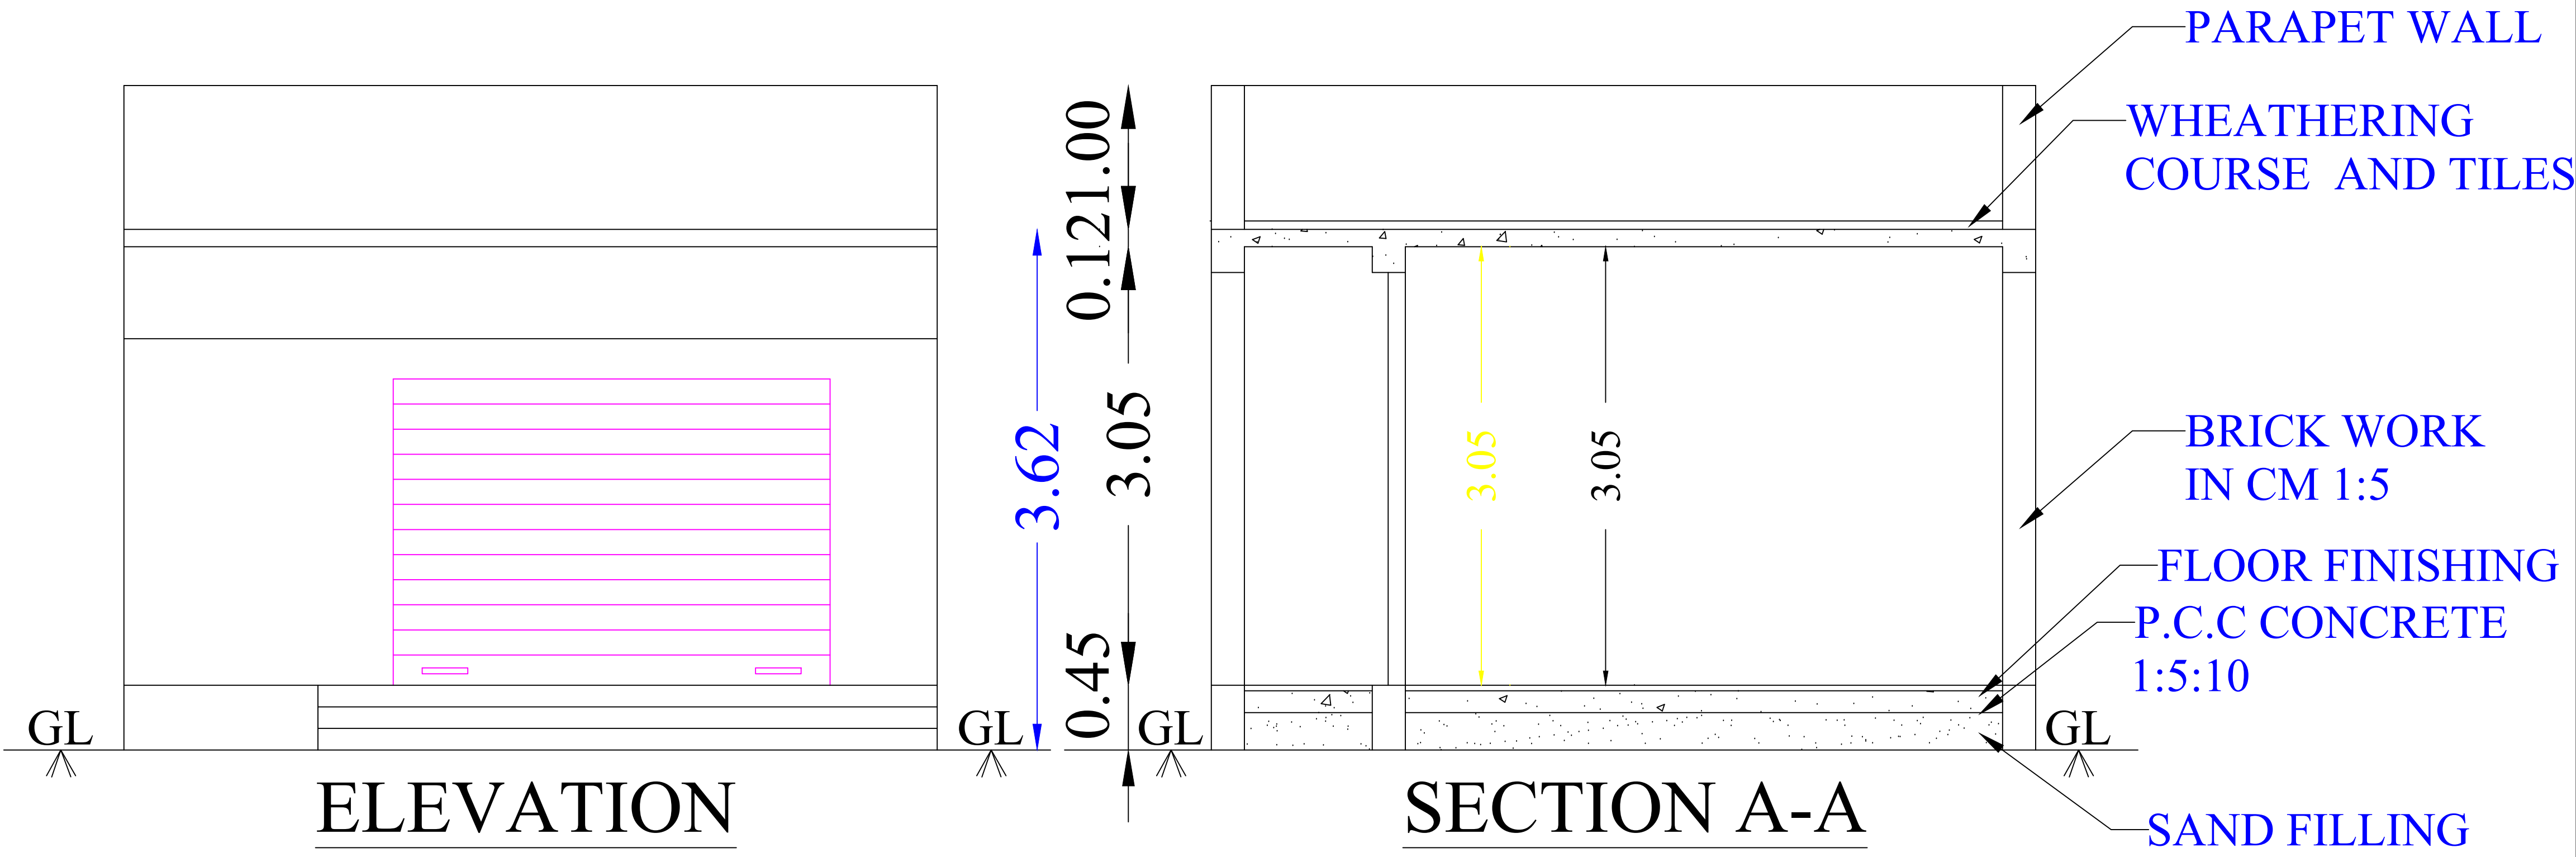

SITE PLAN
1:100

LEGEND	IN M	IN FT
RS ROLLING SHUTTER	1.52 X 2.13	5'0" X 7'0"
D1 DOOR	0.76 X 2.13	2'6" X 7'0"
W WINDOW	1.52 X 1.37	5'0" X 4'6"
V VENTILATOR	0.76 X 0.76	2'6" X 2'6"

MECHANICAL VENTILATION TO BE PROVIDED		
AREA DETAILS:	SQ.M	SQ.FT
SITE AREA	36.42	392.00
REFERENCE:	SQ.M	SQ.FT
GROUND FLOOR PLINTH AREA	21.20	228.19
OPEN SPACE AVAILABLE	15.22	163.81
ALL DIMENSIONS ARE IN METER		

COLOUR INDEX		
PRO CONSTRUCTION		☐
SITE BOUNDARY		☐
EXTG ROAD		☐

OWNER NAME & SIGN

S. Bomanthun
Mr.S.NANNAPPA
S/o:Mr.SHAHUL HAMEED

ENGINEER

S. Senthil Kumar
Er. S. SENTHILKUMAR, B.E.,
Licenced Building Surveyor
Consulting Engineer & Contractor
PEACEFUL CONSTRUCTION
No.28, Kalanivasal Road
KARAIKUDI - 630 002
Cell : 98425 31669, 90252 67159

