

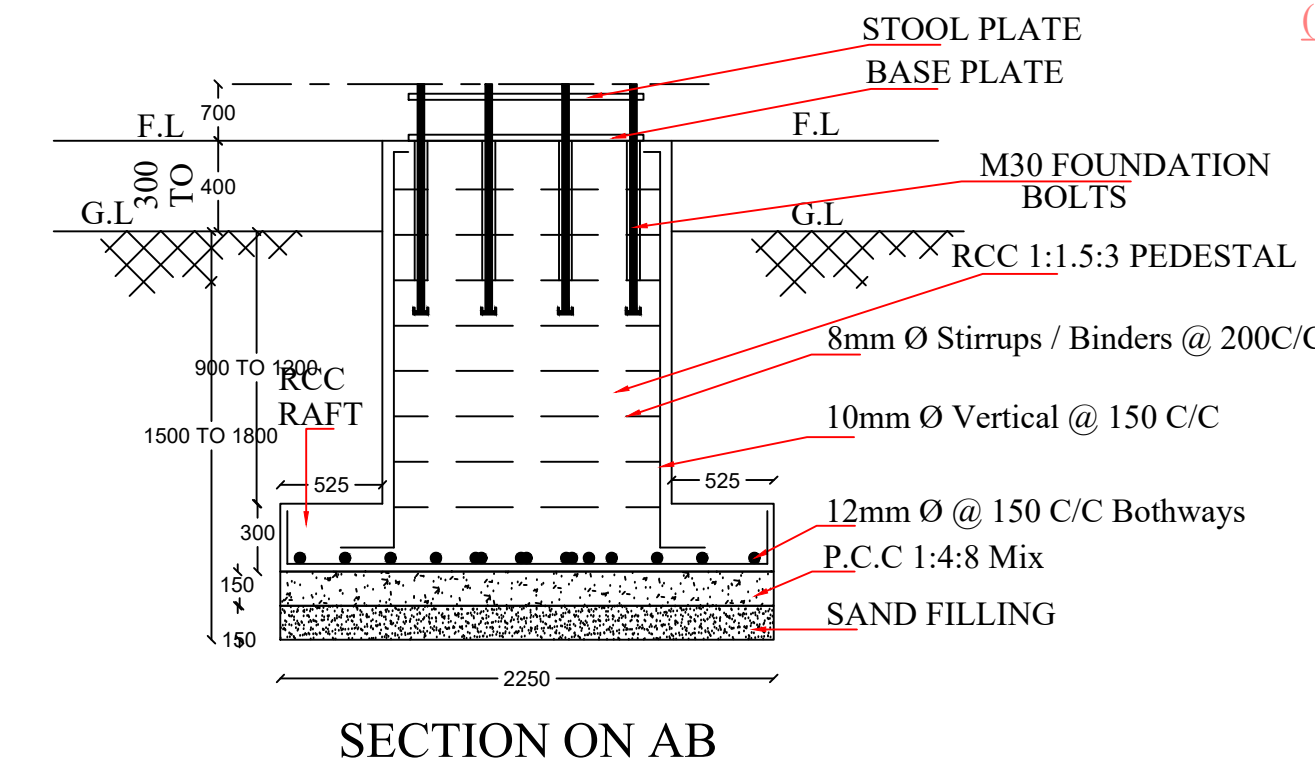
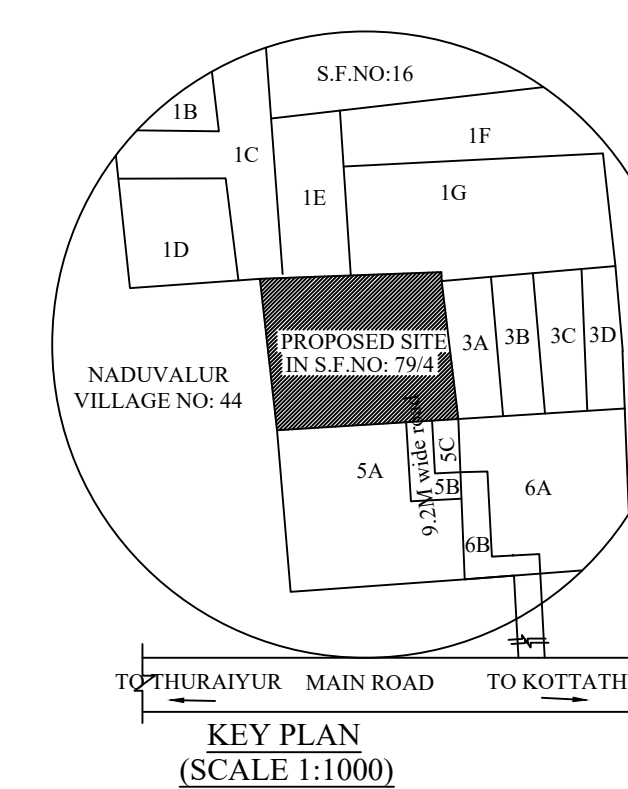
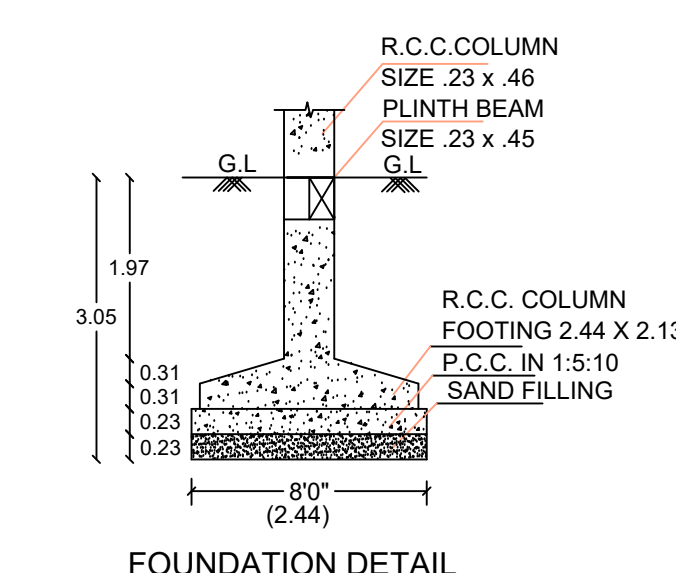
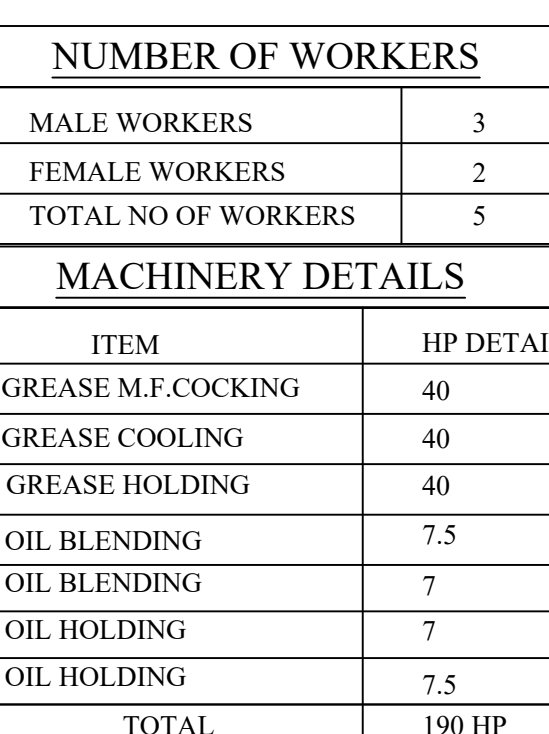
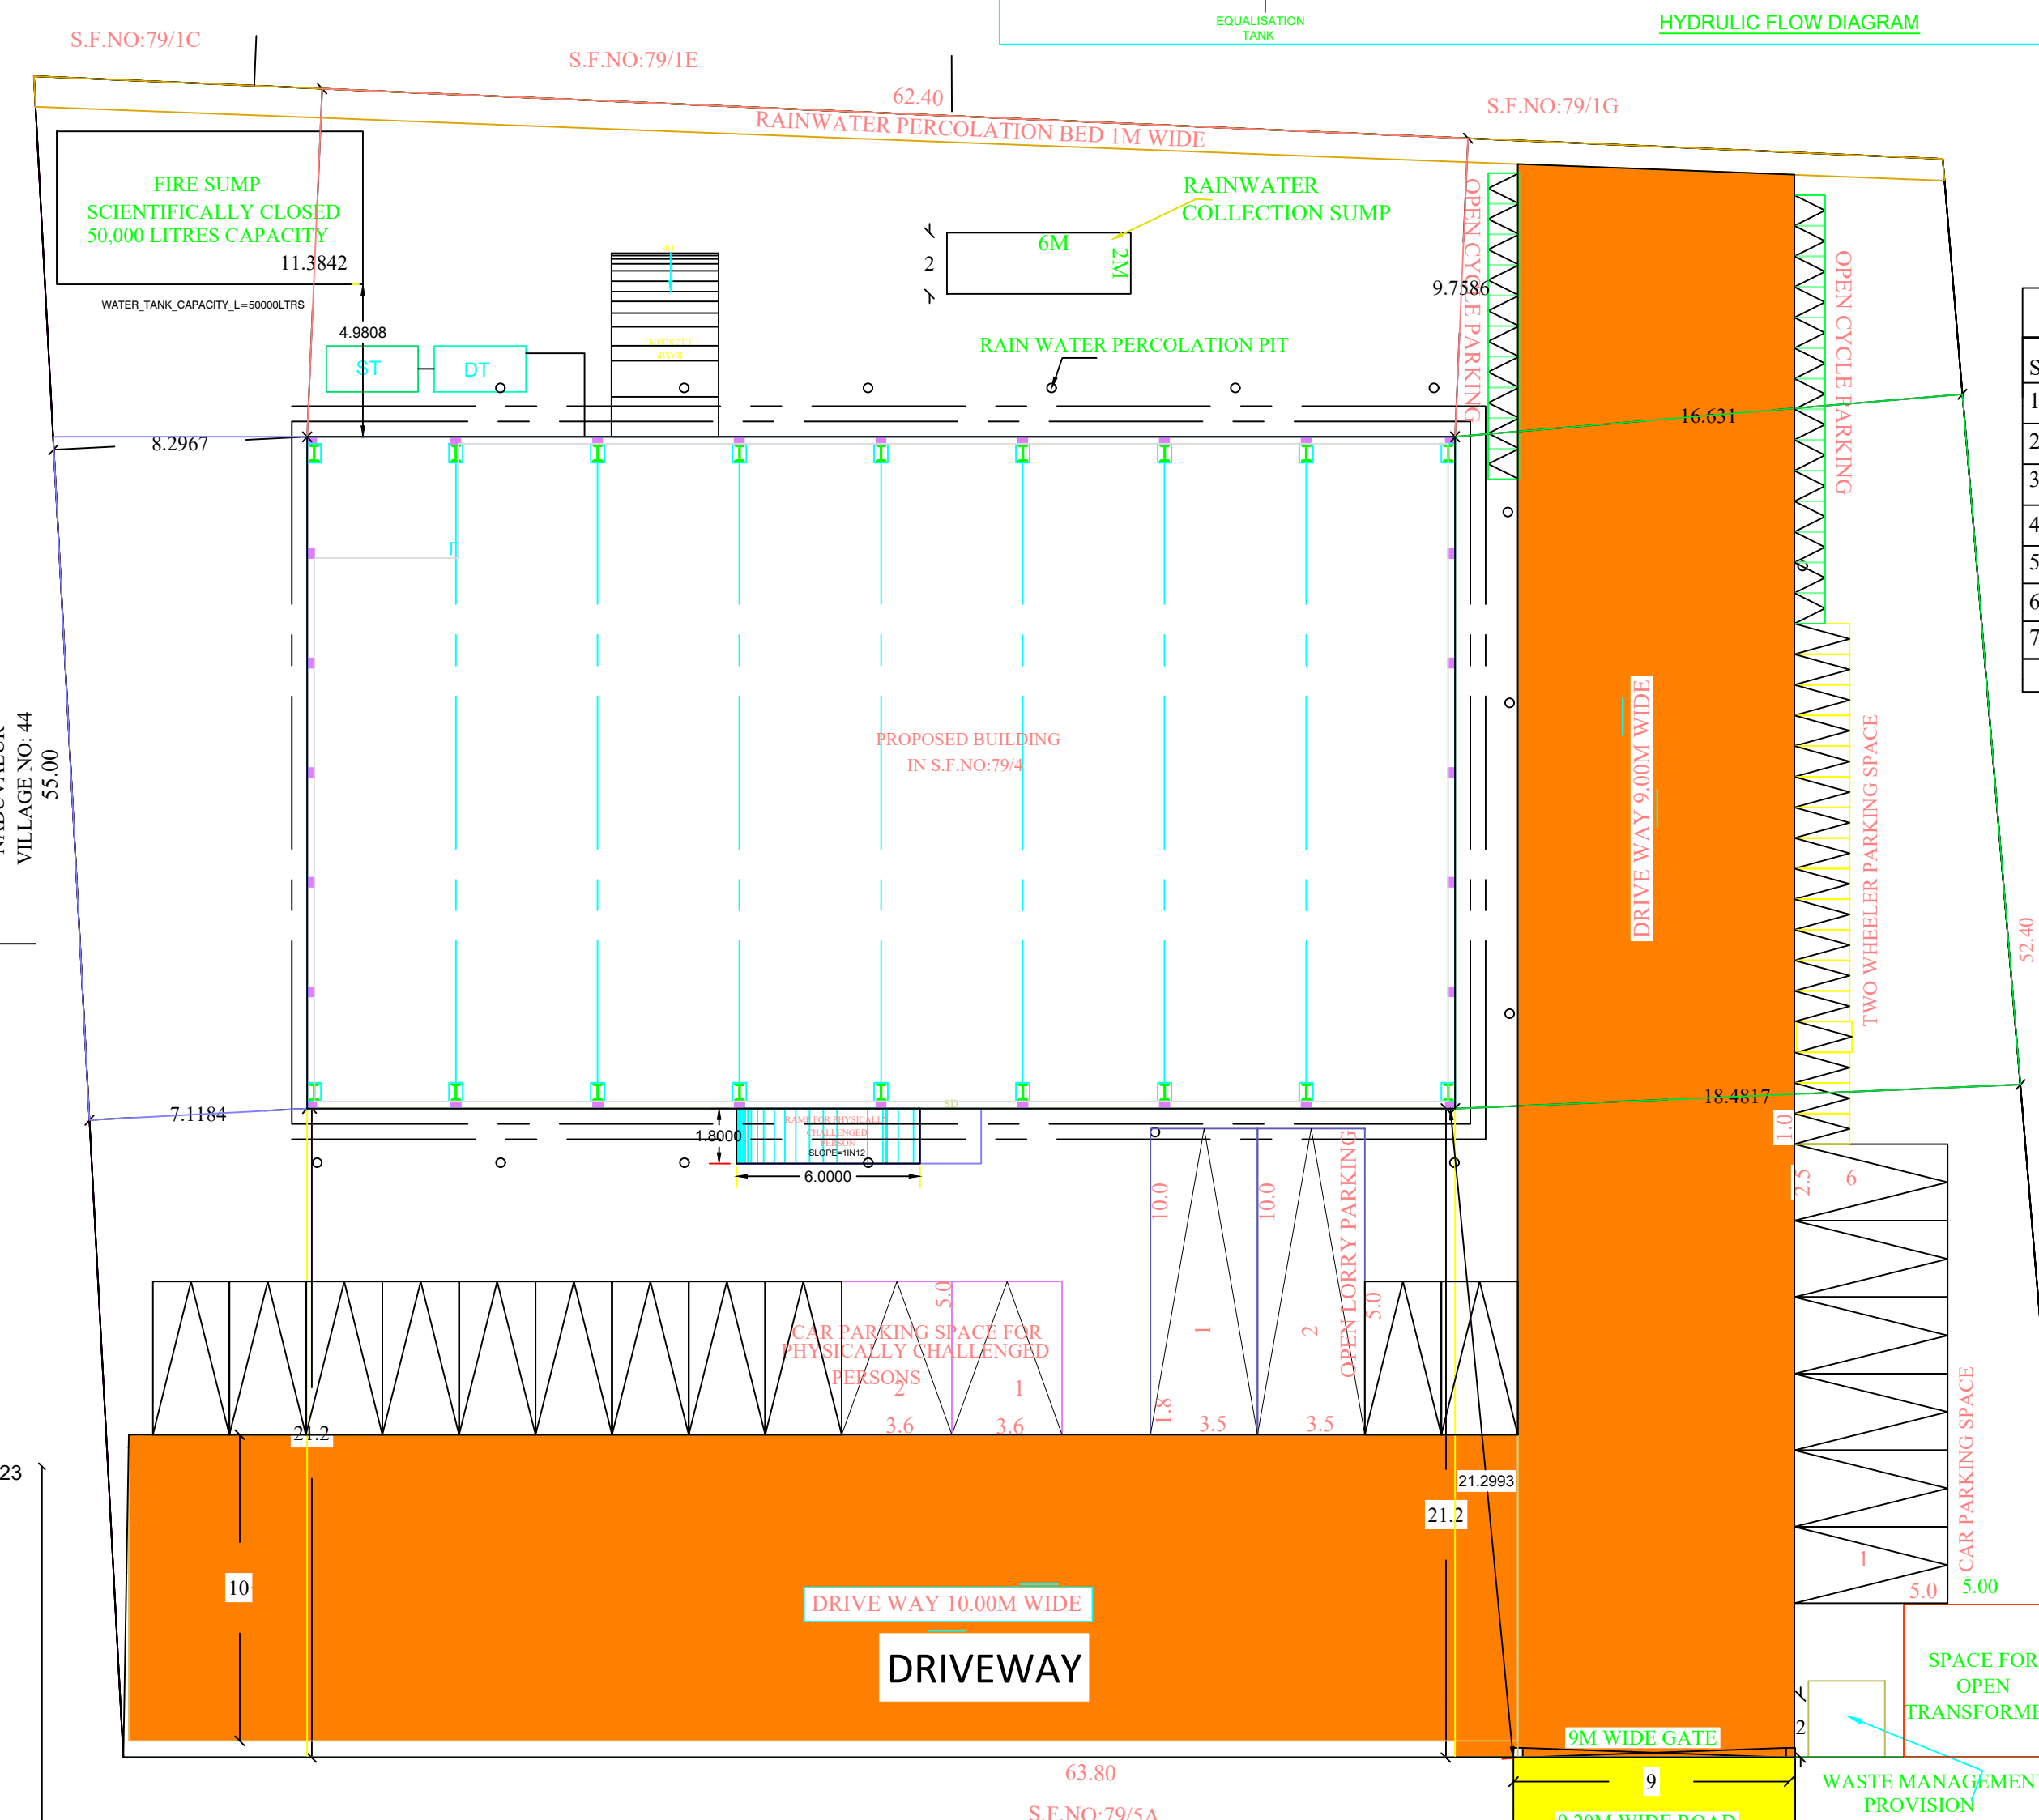
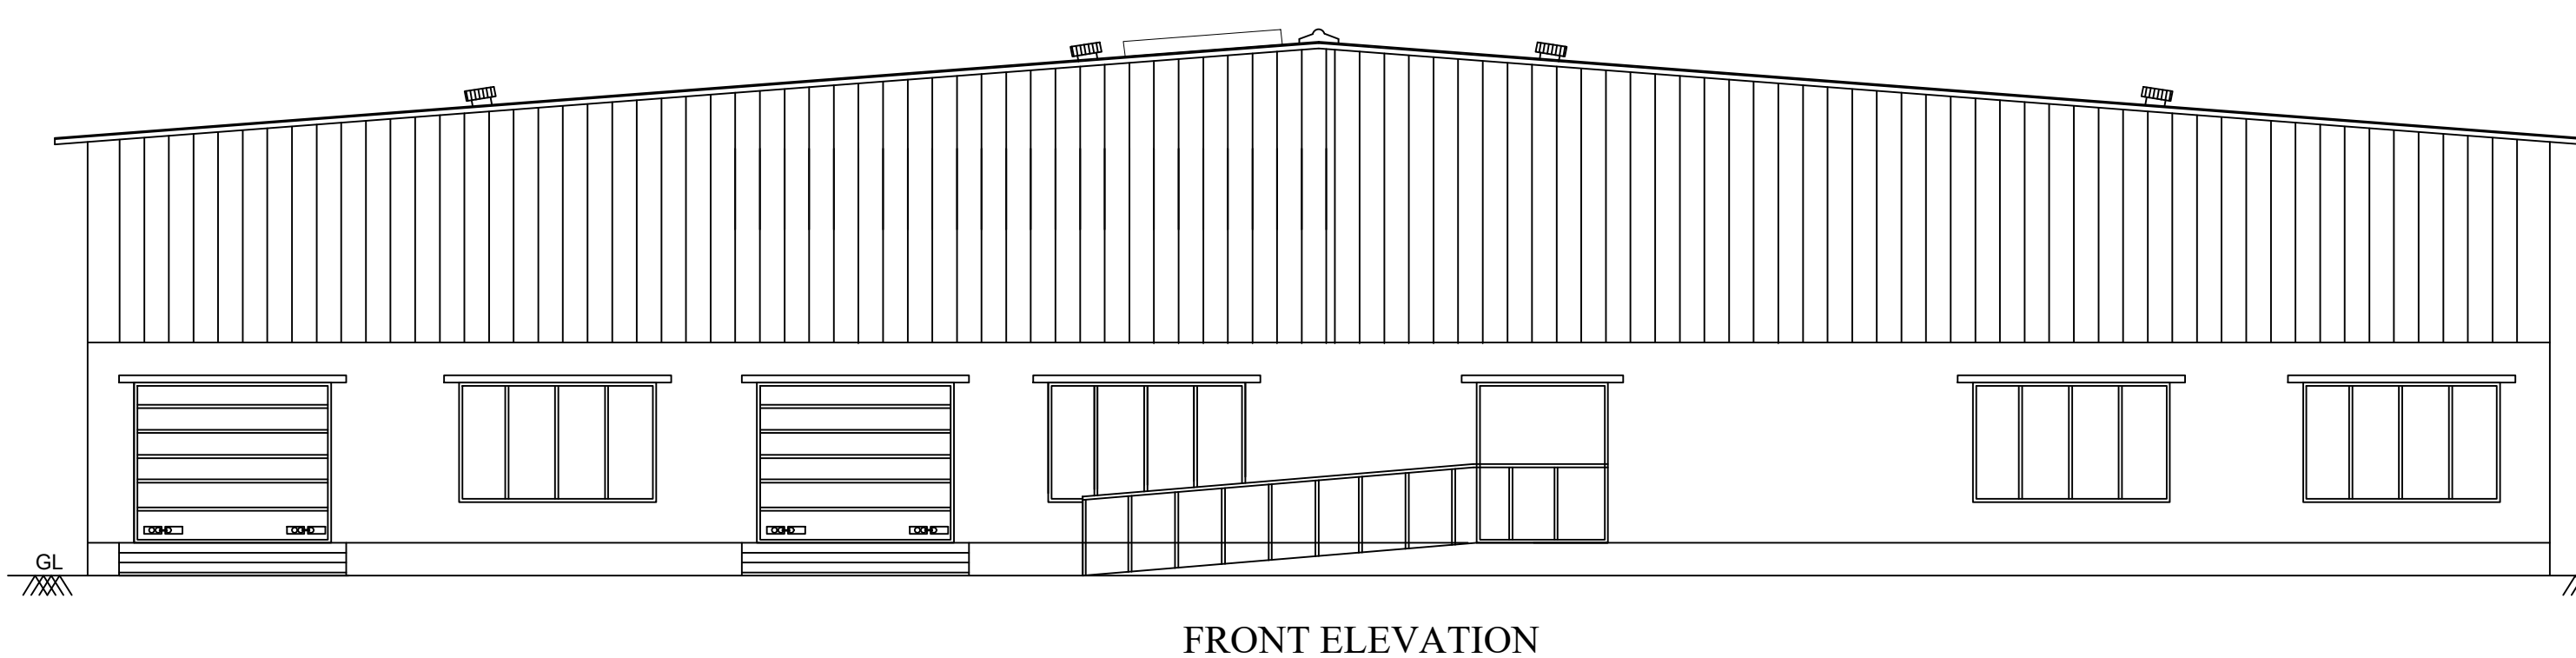
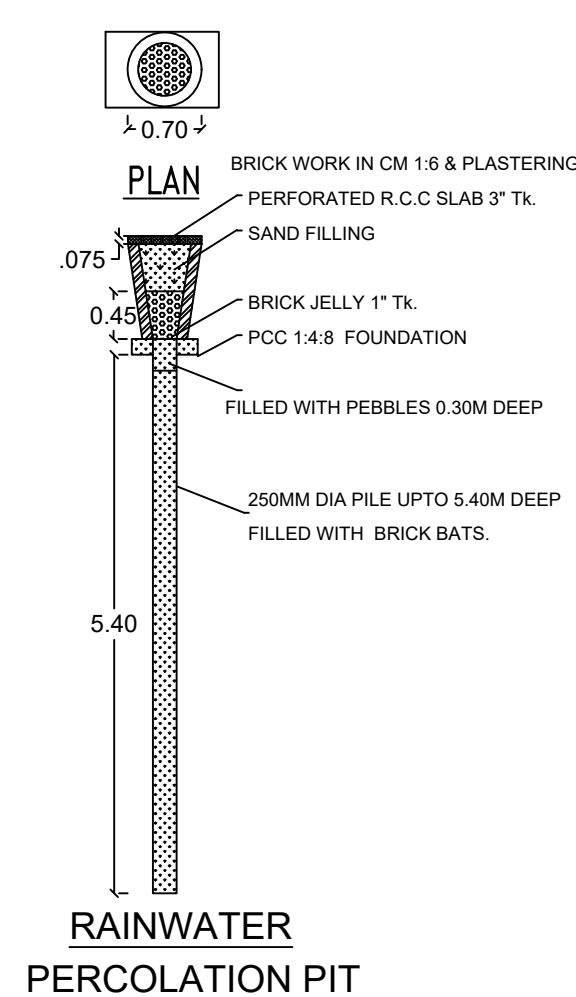
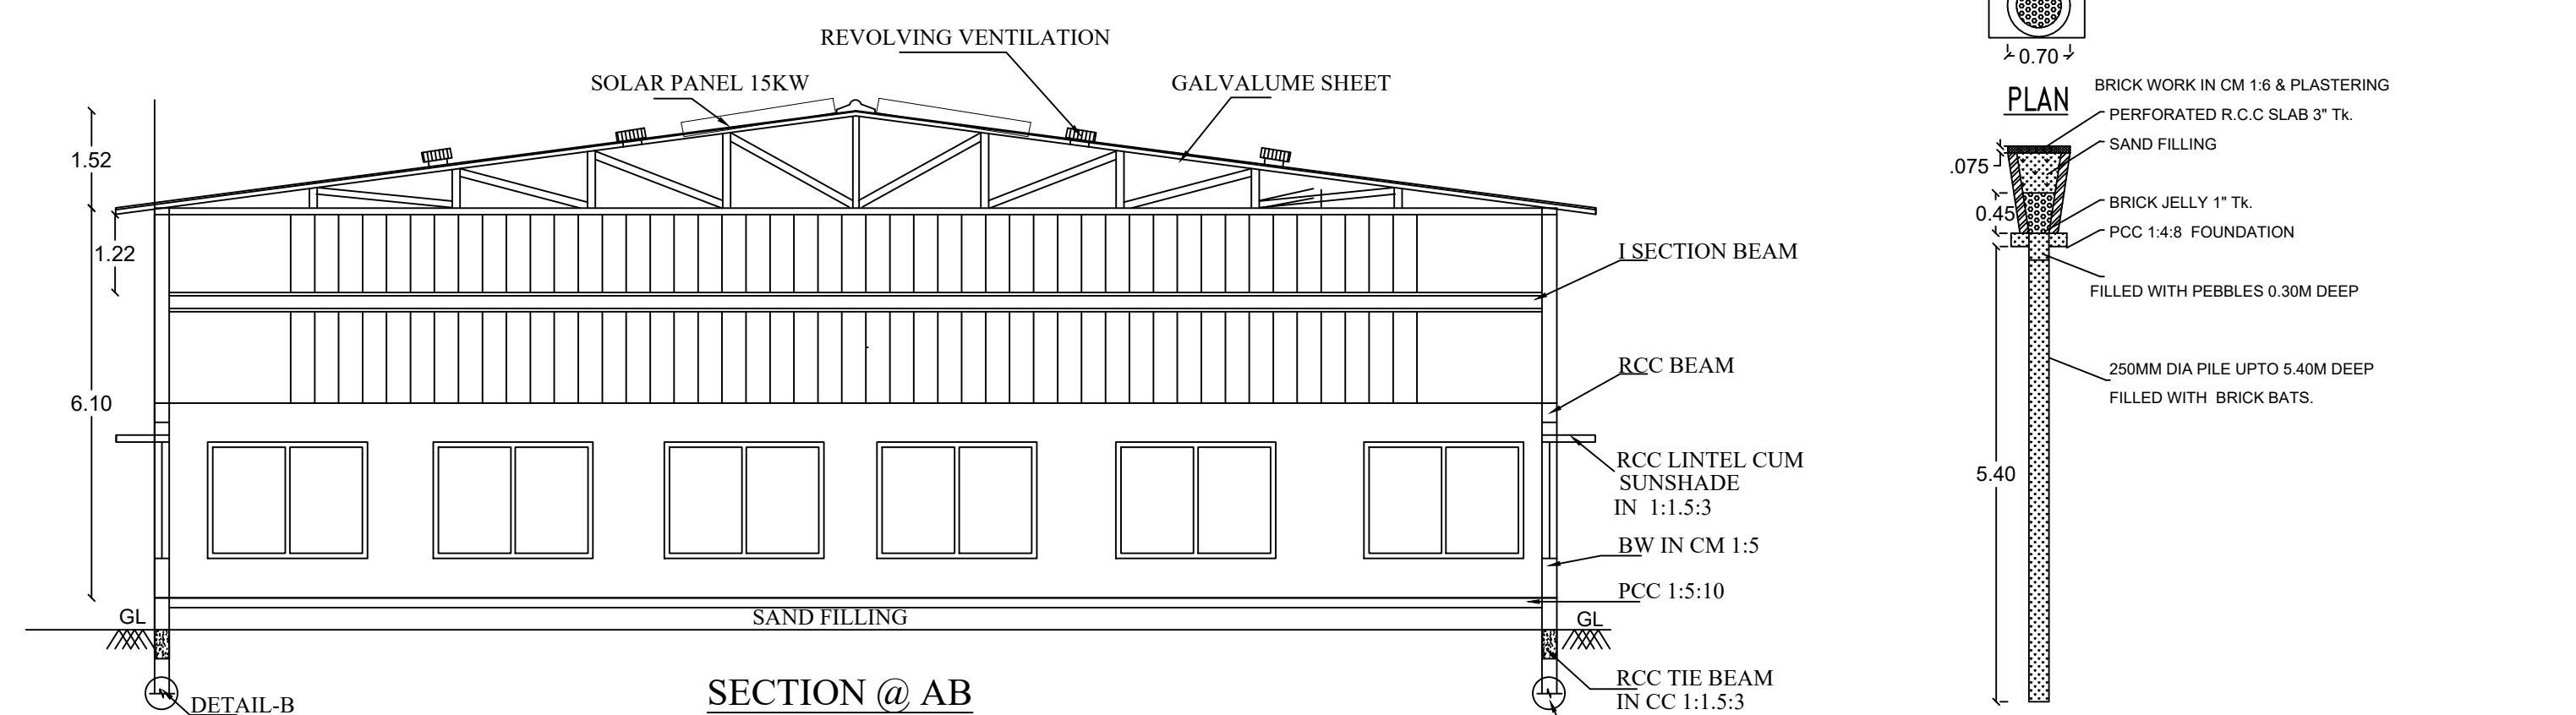
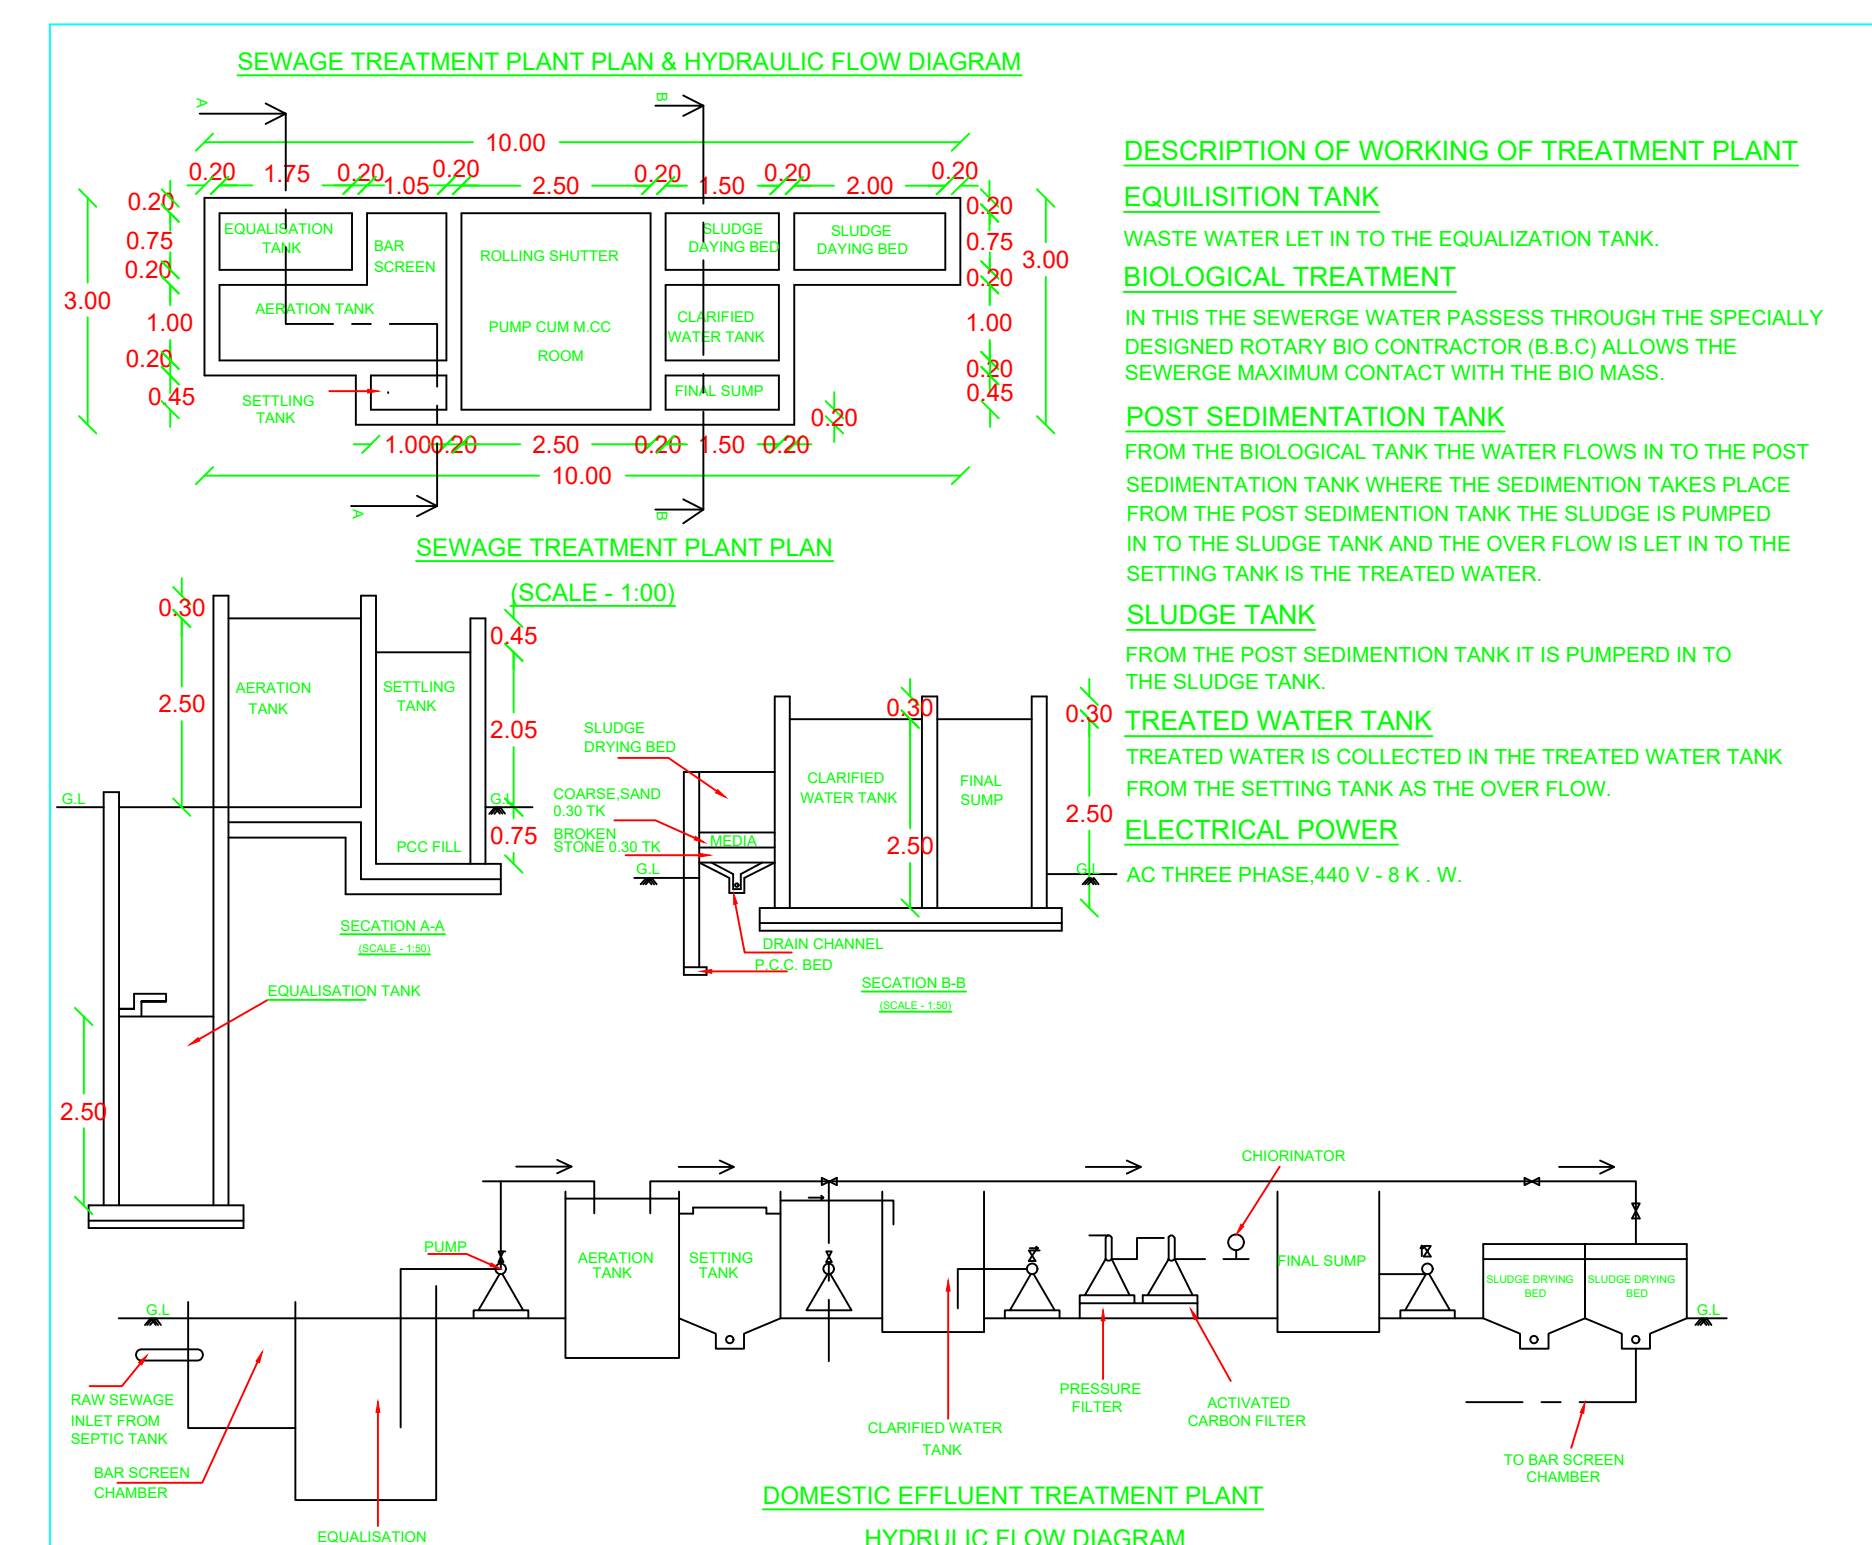
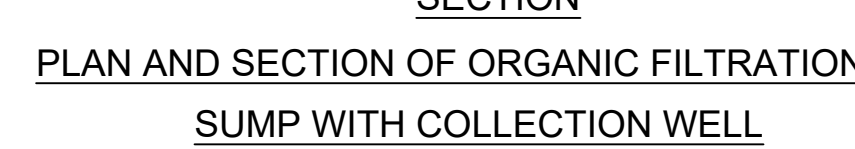
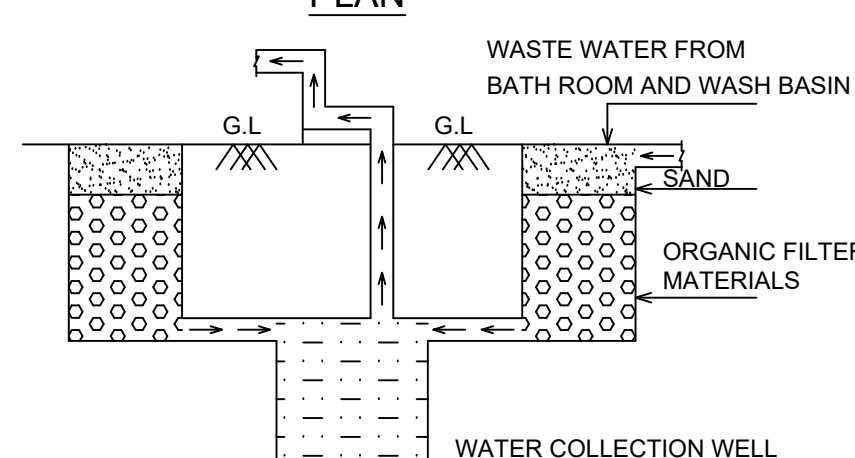
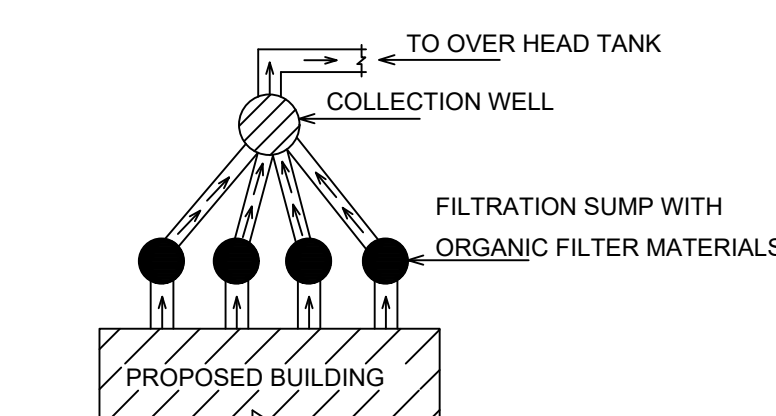
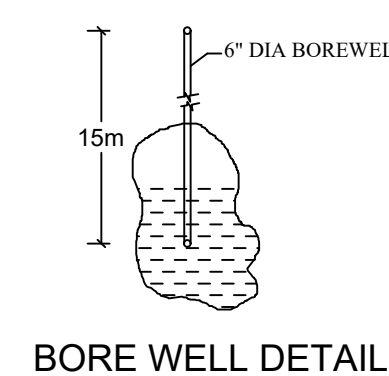
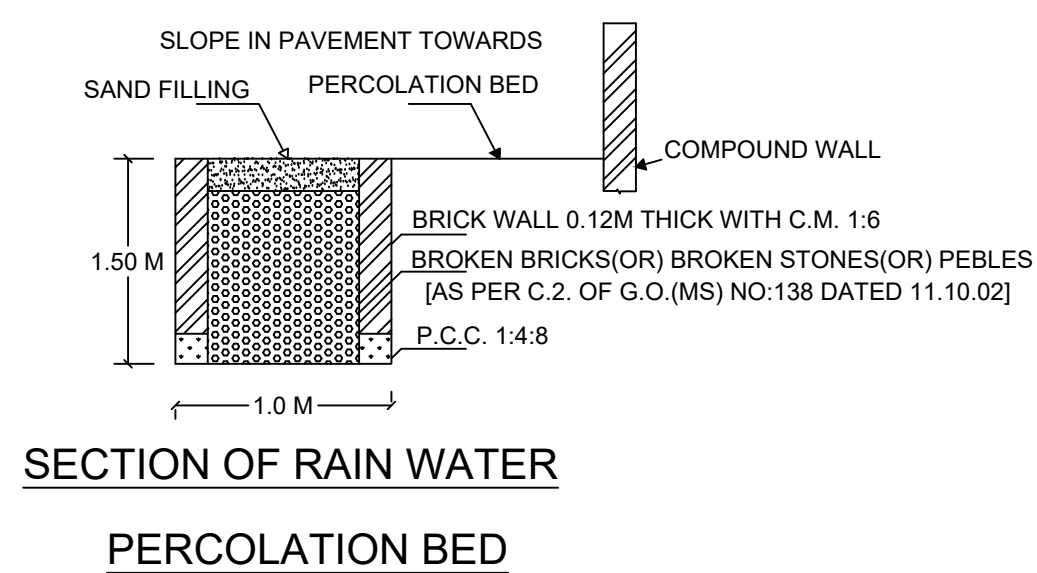
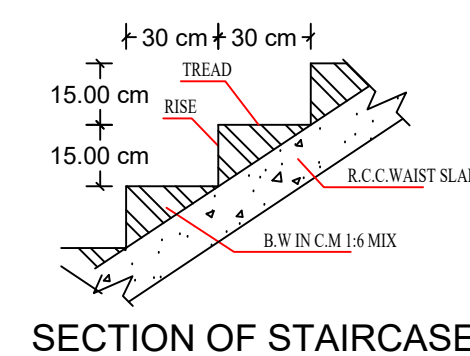


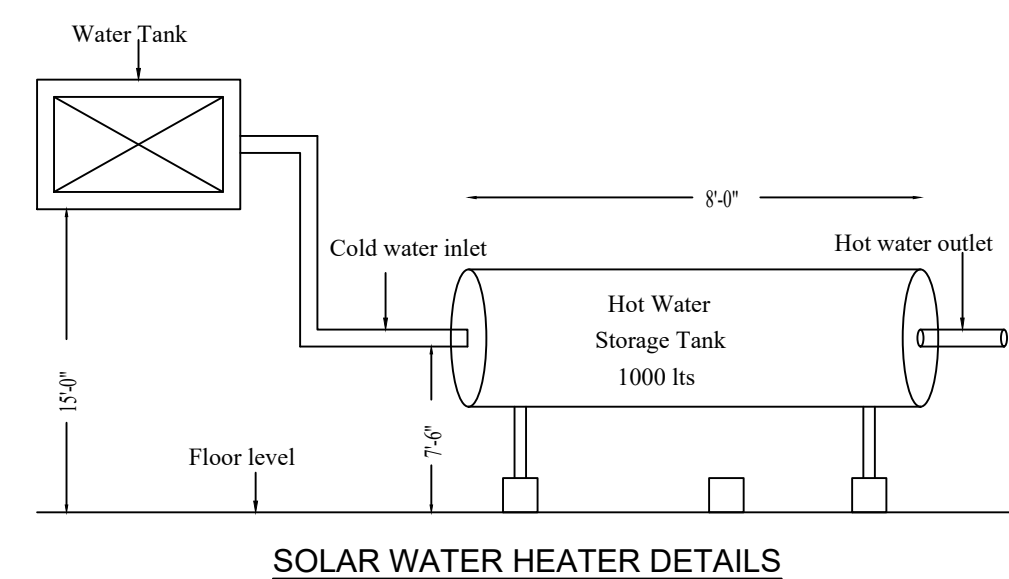


NOTE

1. SULLAGE WASTE FROM TOILET WILL BE CONNECTED INTO SEPTIC TANK & DT.
2. BORE WELL WITH MOTOR WATER TANK AND CORPORATION WATER SUPPLY WILL BE PROVIDED
3. RAIN WATER PERCOLATION PIT PROVIDED @ 1/30 Sqm of PLINTH AREA @ 6 M C/C
4. RAIN WATER PERCOLATION BED 1.0m wide WILL BE PROVIDED ALONG THE BUILDING AS PER GO (MS) NO: 138 DATED 11-10-02.
5. RAIN WATER TAKEN TO THE BORE WELL THROUGH 150MM DIA PIPES.
6. RAIN WATER COLLECTED FROM OPEN TERRACE SHALL BE COLLECTED THROUGH PIPES AND LED INTO A FILTER PIT (SIZE 60 x 60 x 60 CM) WITH APPROPRIATE FILTER MATERIAL AND THEN LED INTO COLLECTION TANK.
7. SOLAR WATER HEATER LINE ARRANGEMENTS WILL BE PROVIDED.
8. ALL DIMENSIONS ARE IN METRE.

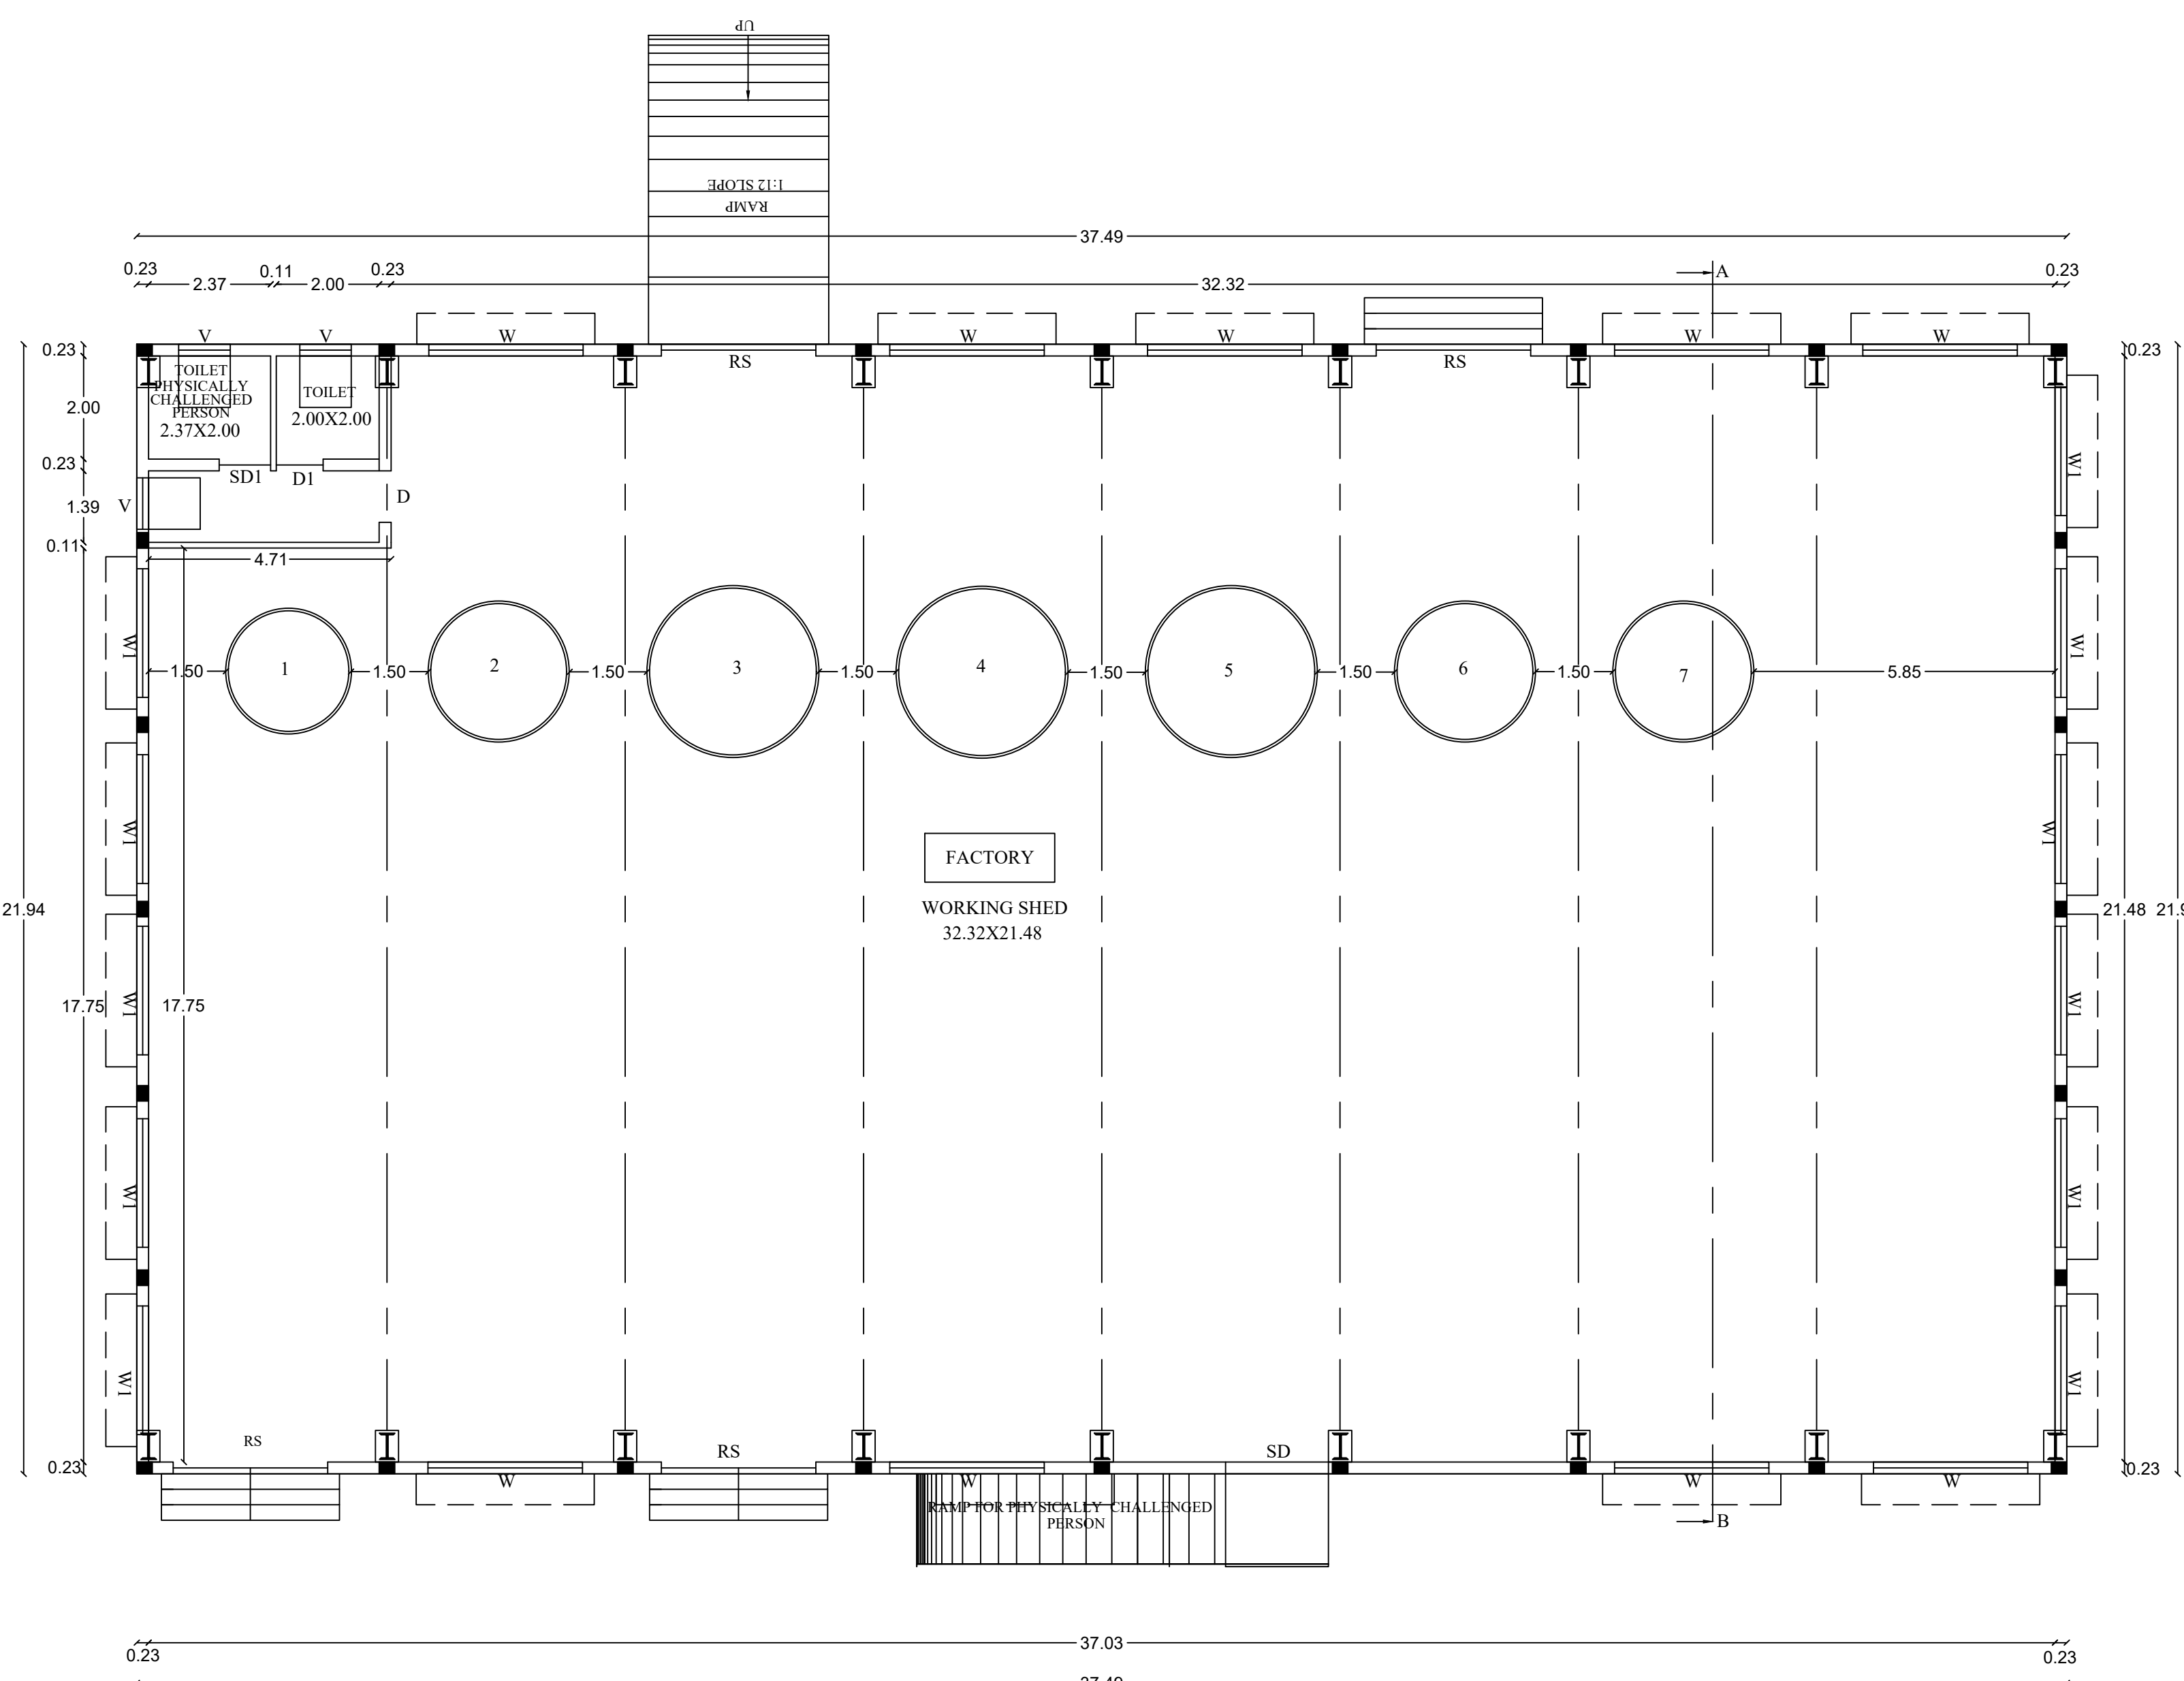

GROUND FLOOR PLAN
WORKING SHED

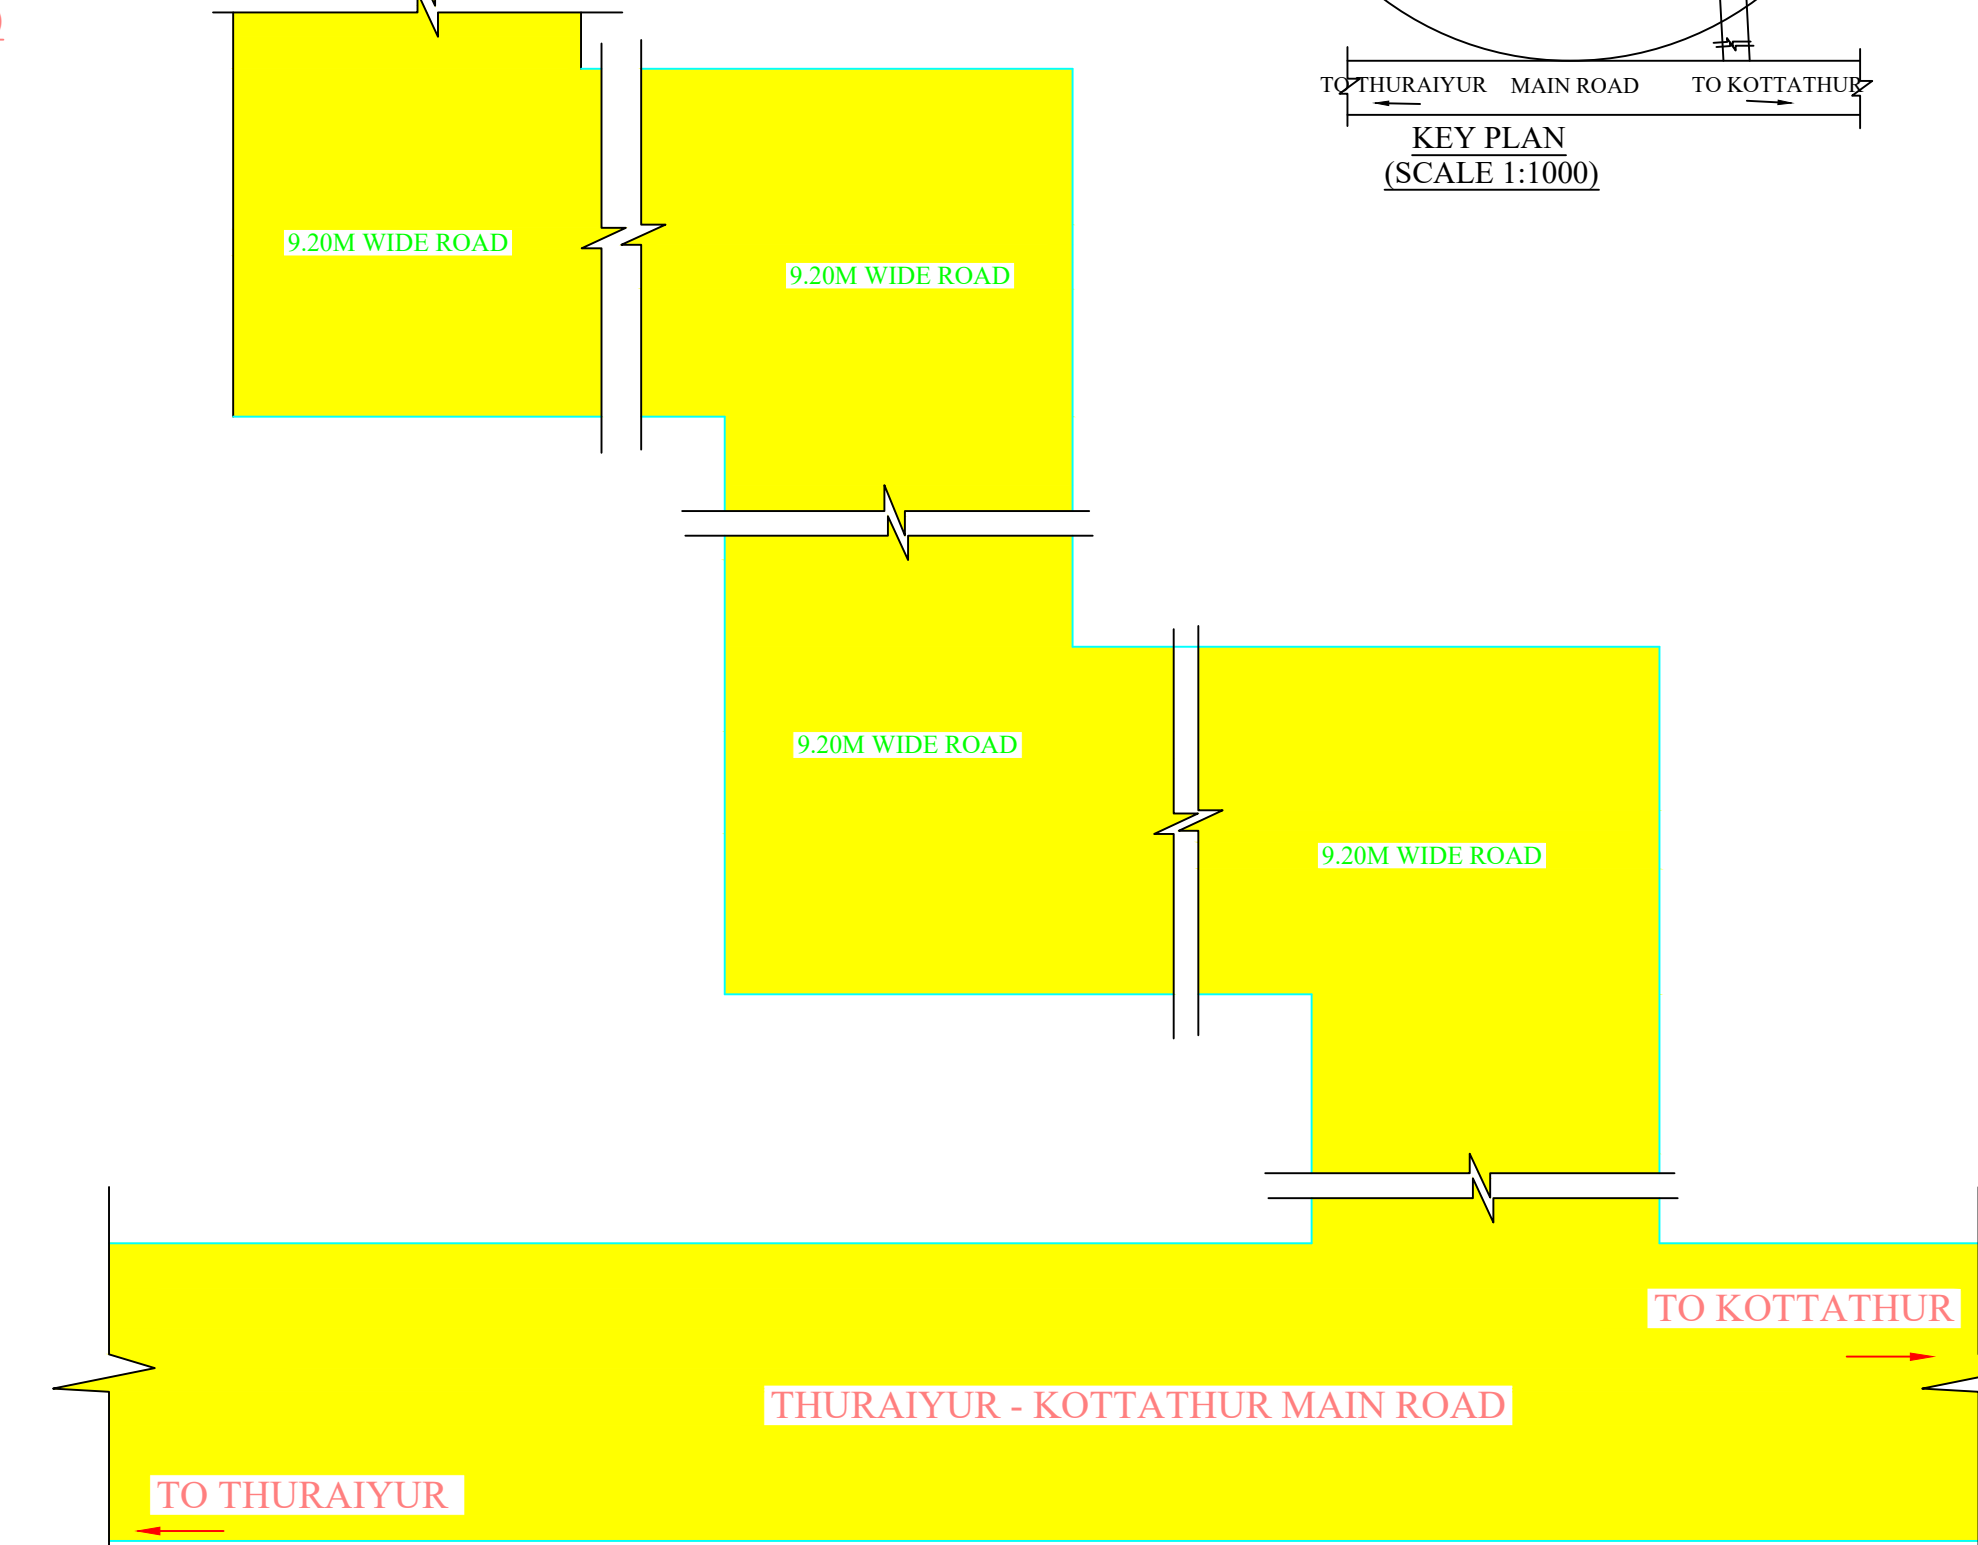

BP/JD DTCP (TD) NO: 140/2022

ESIGNED BY
JOINT DIRECTOR
DIST. TOWN AND COUNTRY PLANNING OFFICE ONLINE APPROVAL
TIRUCHIRAPPALLI

SCHEDULE OF JOINERIES:	
REFERENCE	METRE
RS - ROLLING SHUTTER	3.00 x 2.44
SD - SLIDING DOOR	2.00 x 2.44
SD1 - SLIDING DOOR	1.00 x 2.44
D - FLUSH DOOR	1.00 x 2.13
D1 - FLUSH DOOR	0.91 x 2.13
W - GLAZED WINDOW	3.00 x 1.82
W1 - GLAZED WINDOW	2.50 x 1.82
V - VENTILATOR	1.00 x 1.00

AREA DETAILS	
DESCRIPTION	SQ.M
PLOT AREA AS PER DOCUMENT	3450.00
PLOT AREA AS PER FMB	3450.00
SUPER IMPOSED PLOT AREA	3373.71

PROPOSED BUILTUP AREA			
SL NO.	DESCRIPTION	F.S.I AREA (SQM)	TOTAL AREA (SQM)
1)	GROUND FLOOR AREA	822.53	822.53
2)	VACANT AREA		2551.18

$$F.S.I = 822.53 / 3373.71 = 0.244$$

PARKING DETAILS			
S/L NO	DESCRIPTION	REQUIRED	PROVIDED
1)	OPEN LORRY PARKING SPACE	2 NOS	2 NOS
2)	OPEN CAR PARKING SPACE FOR PHYSICALLY CHALLENGED PERSON	-	2 NOS
3)	OPEN TWO WHEELER PARKING	17 NOS	17 NOS
4)	OPEN CYCLE PARKING	17 NOS	24 NOS
5)	OPEN CAR PARKING	-	6 NOS

BOUNDARY SHOWN IN	- ☐	BORE WELL	- ☐
PROPOSED AREA	- ☐	ROAD	- ☐
RAIN WATER	- ☐	FIRE EXTINGUISHER	- ☐
PERCOLATION PIT	- ☐		

ALL DIMENSION ARE IN METRE
SCALE - 1:100.

	APPLICANT	ENGINEER
--	-----------	----------