

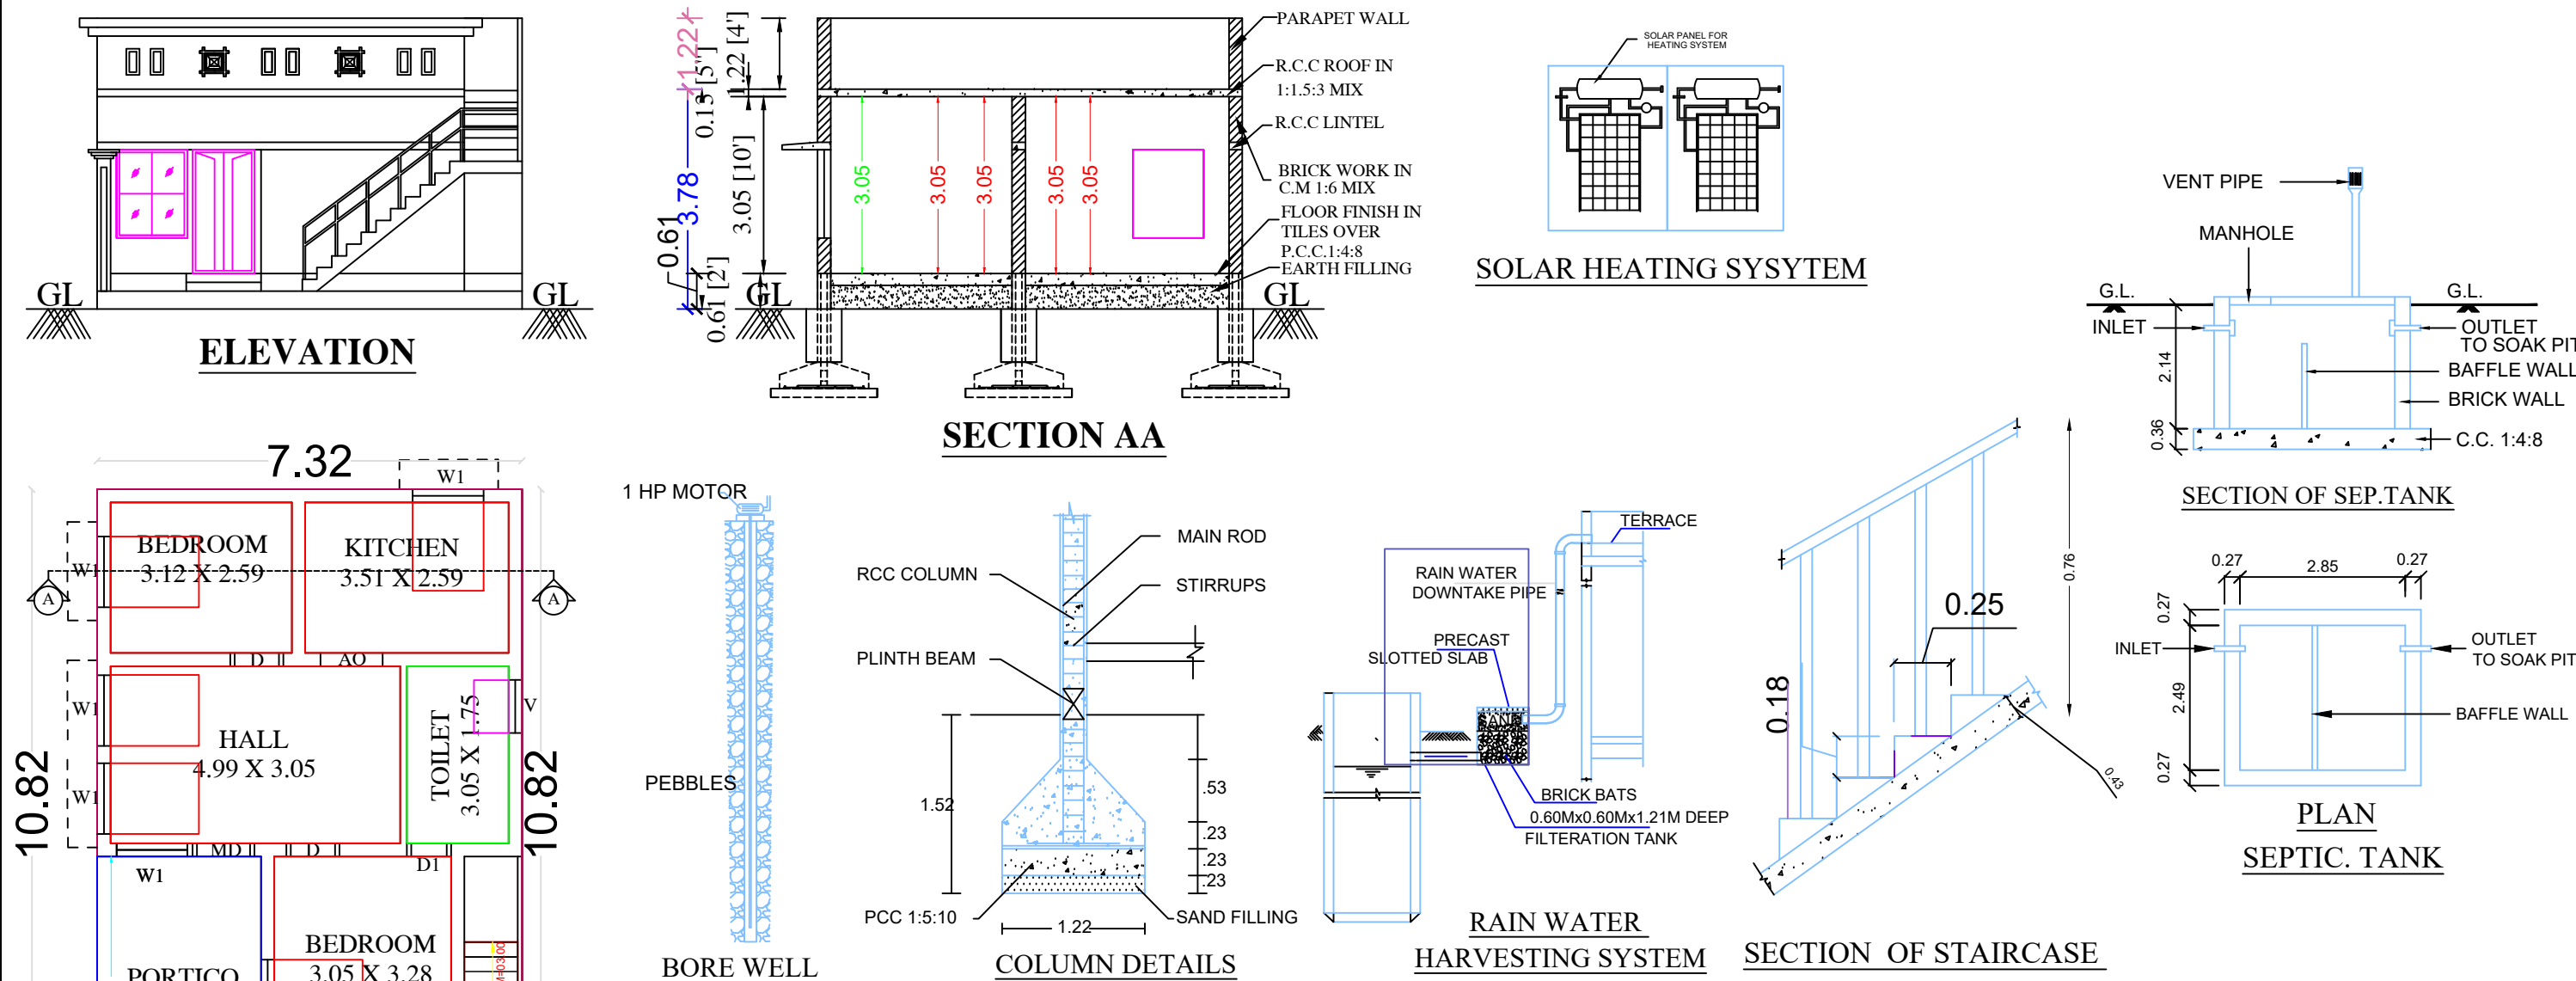



PLAN SHOWING THE PROPOSED CONSTRUCTION OF R.C.C. ROOF GROUND FLOOR RESIDENTIAL BUILDING IN OLD G.R.S.NO: 476/28, & 476/28B NORTHERN SIDE, NEW G.R.S.NO: 476/28A & 476/74, IN KOTTAIYUR VILLAGE AND TOWN PANCHAYAT, SAKKOTTAI UNION, KARAUKUDI TALUK, SIVAGANGAI DISTRICT.

APPLICANT :- Mr. SP. GANESAN S/o Mr. SUBBIAH

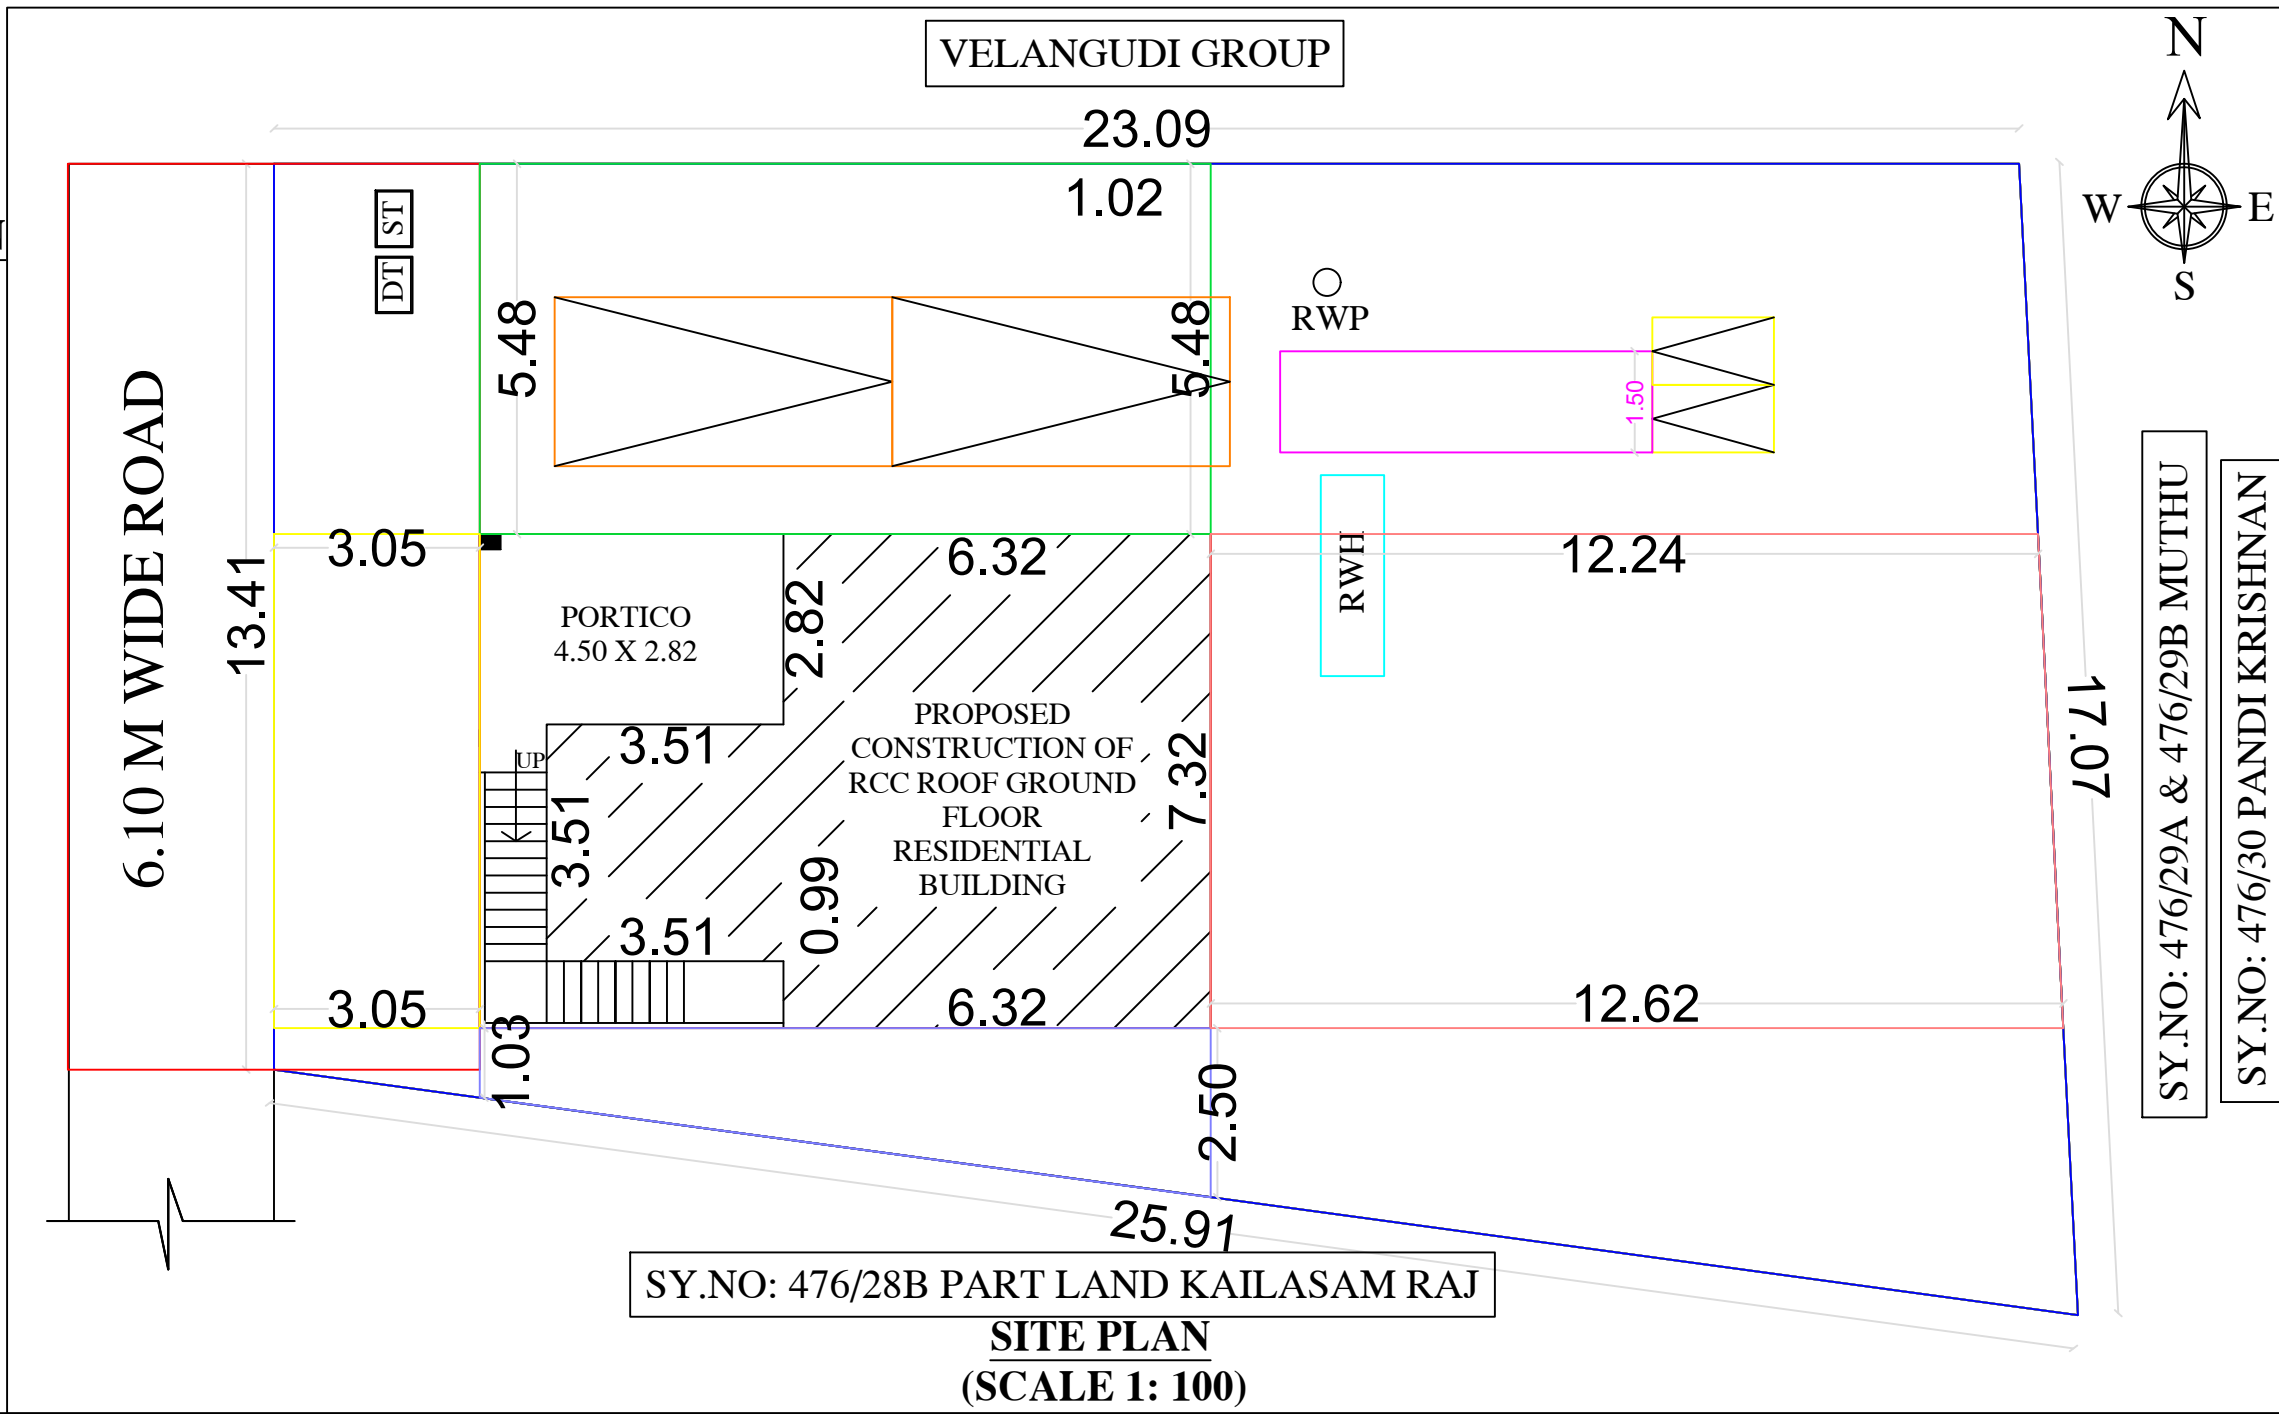

PROPOSED GROUND FLOOR PLAN

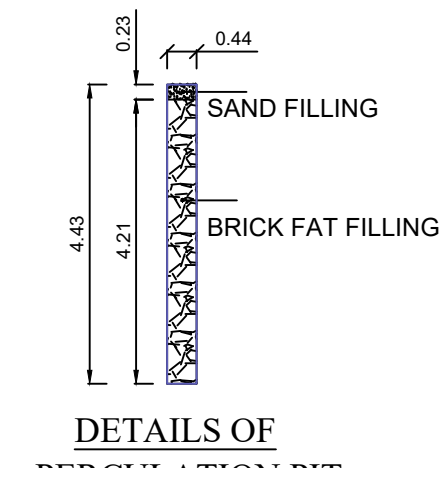
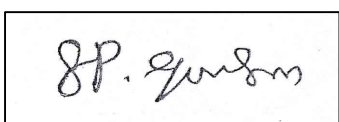
| AREA DETAILS   |             | SQ.M        | SQ.FEET     |
|---|-------------|-------------|-------------|
| AS PER DOCUMENT   |             | 400.00      | 4305.56     |
| AS PER PATTa   |             | 400.00      | 4305.56     |
| AS AT SITE   |             | 399.25      | 4297.49     |
| <u>PLINTH AREA</u>   |             |             |             |
| PRO. GROUND FLOOR AREA   |             | 79.15       | 851.96      |
| AREA OF OPEN SPACE   |             | 320.10      | 3445.53     |
| <u>PARKING</u>   |             | REQUIRED    | PROVIDED    |
| CARS SPACE   |             | 2           | 2           |
| TWO WHEELER SPACE   |             | 2           | 2           |
| FSI   |             | 0.20        |             |
| PLOT COVERAGE   |             | 19.82%      |             |
| <u>DETAILS OF JOINERIES</u>   |             |             |             |
| MD - DOOR   | 1.52 X 2.13 | W - WINDOW  | 1.22 X 1.06 |
| D - DOOR   | 0.91 X 2.13 | W1 - WINDOW | 1.22 X 1.52 |
| D1 - DOOR1   | 0.76 X 2.13 | W2 - WINDOW | 1.83 X 1.83 |
| O - OPEN   | 0.91 X 2.13 |             |             |
| V - VENTILATOR   | 0.91 X 0.61 |             |             |
| <u>APPLICANT:-</u>   |             |             |             |
| <div></div> <div>SP. GANESAN</div>   |             |             |             |
| <u>REGISTERED ENGINEER:</u>   |             |             |             |
| <div><div>Er. SP. ARAVINDAN, D.C.E.,<br/>Consulting Civil Engineer<br/>Licensed Building Surveyor<br/>S.V. CONSTRUCTION<br/>No.20, Karpaga Complex, By-Pass Road<br/>Sri Ram Nagar, KOTTAIYUR - 630 106<br/>Cell : 9787493276</div></div> |             |             |             |