
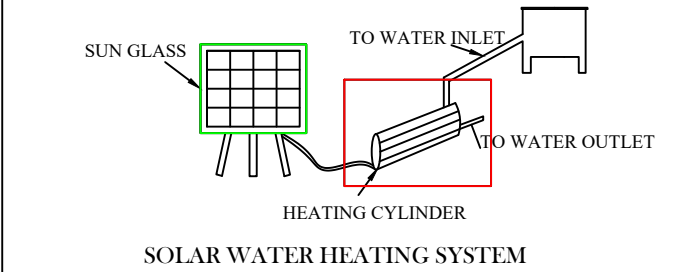
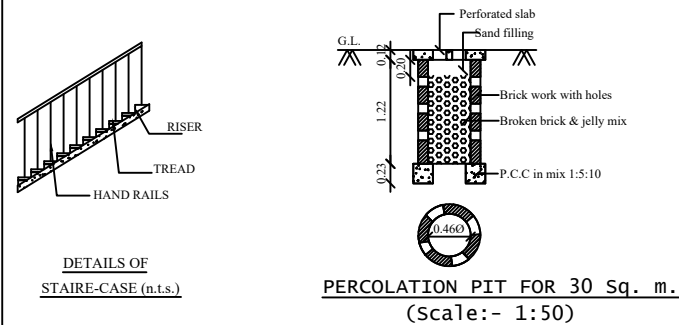
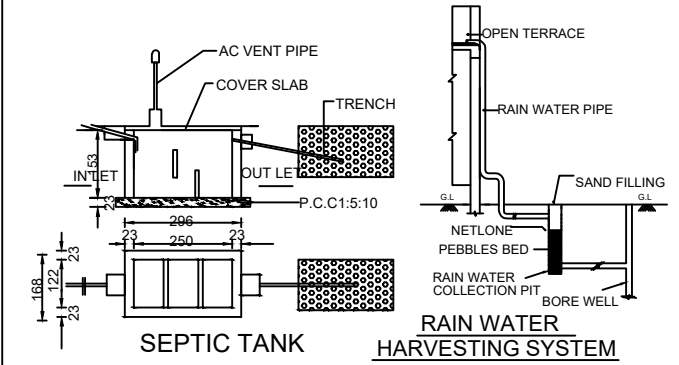
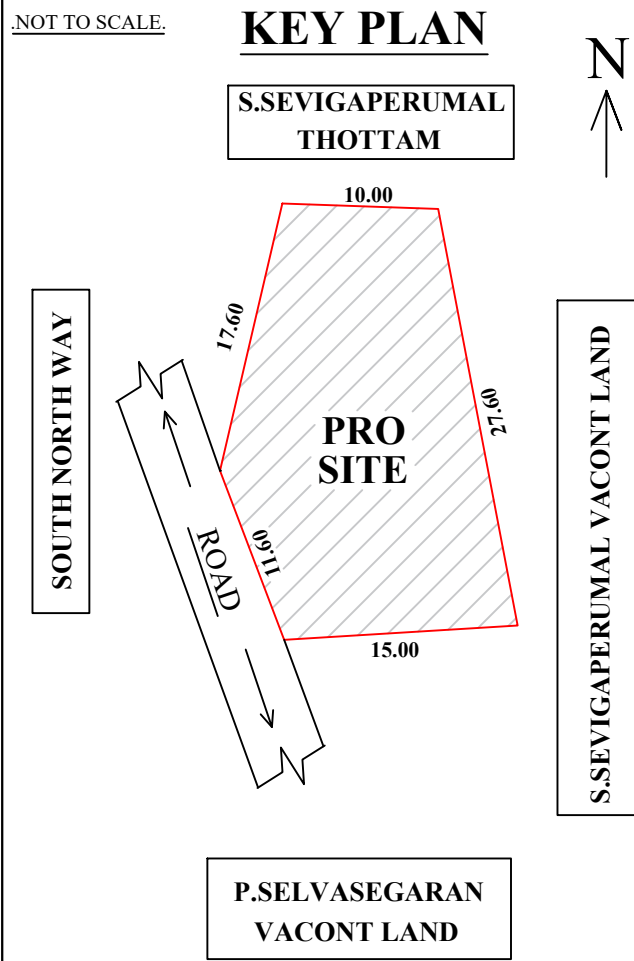
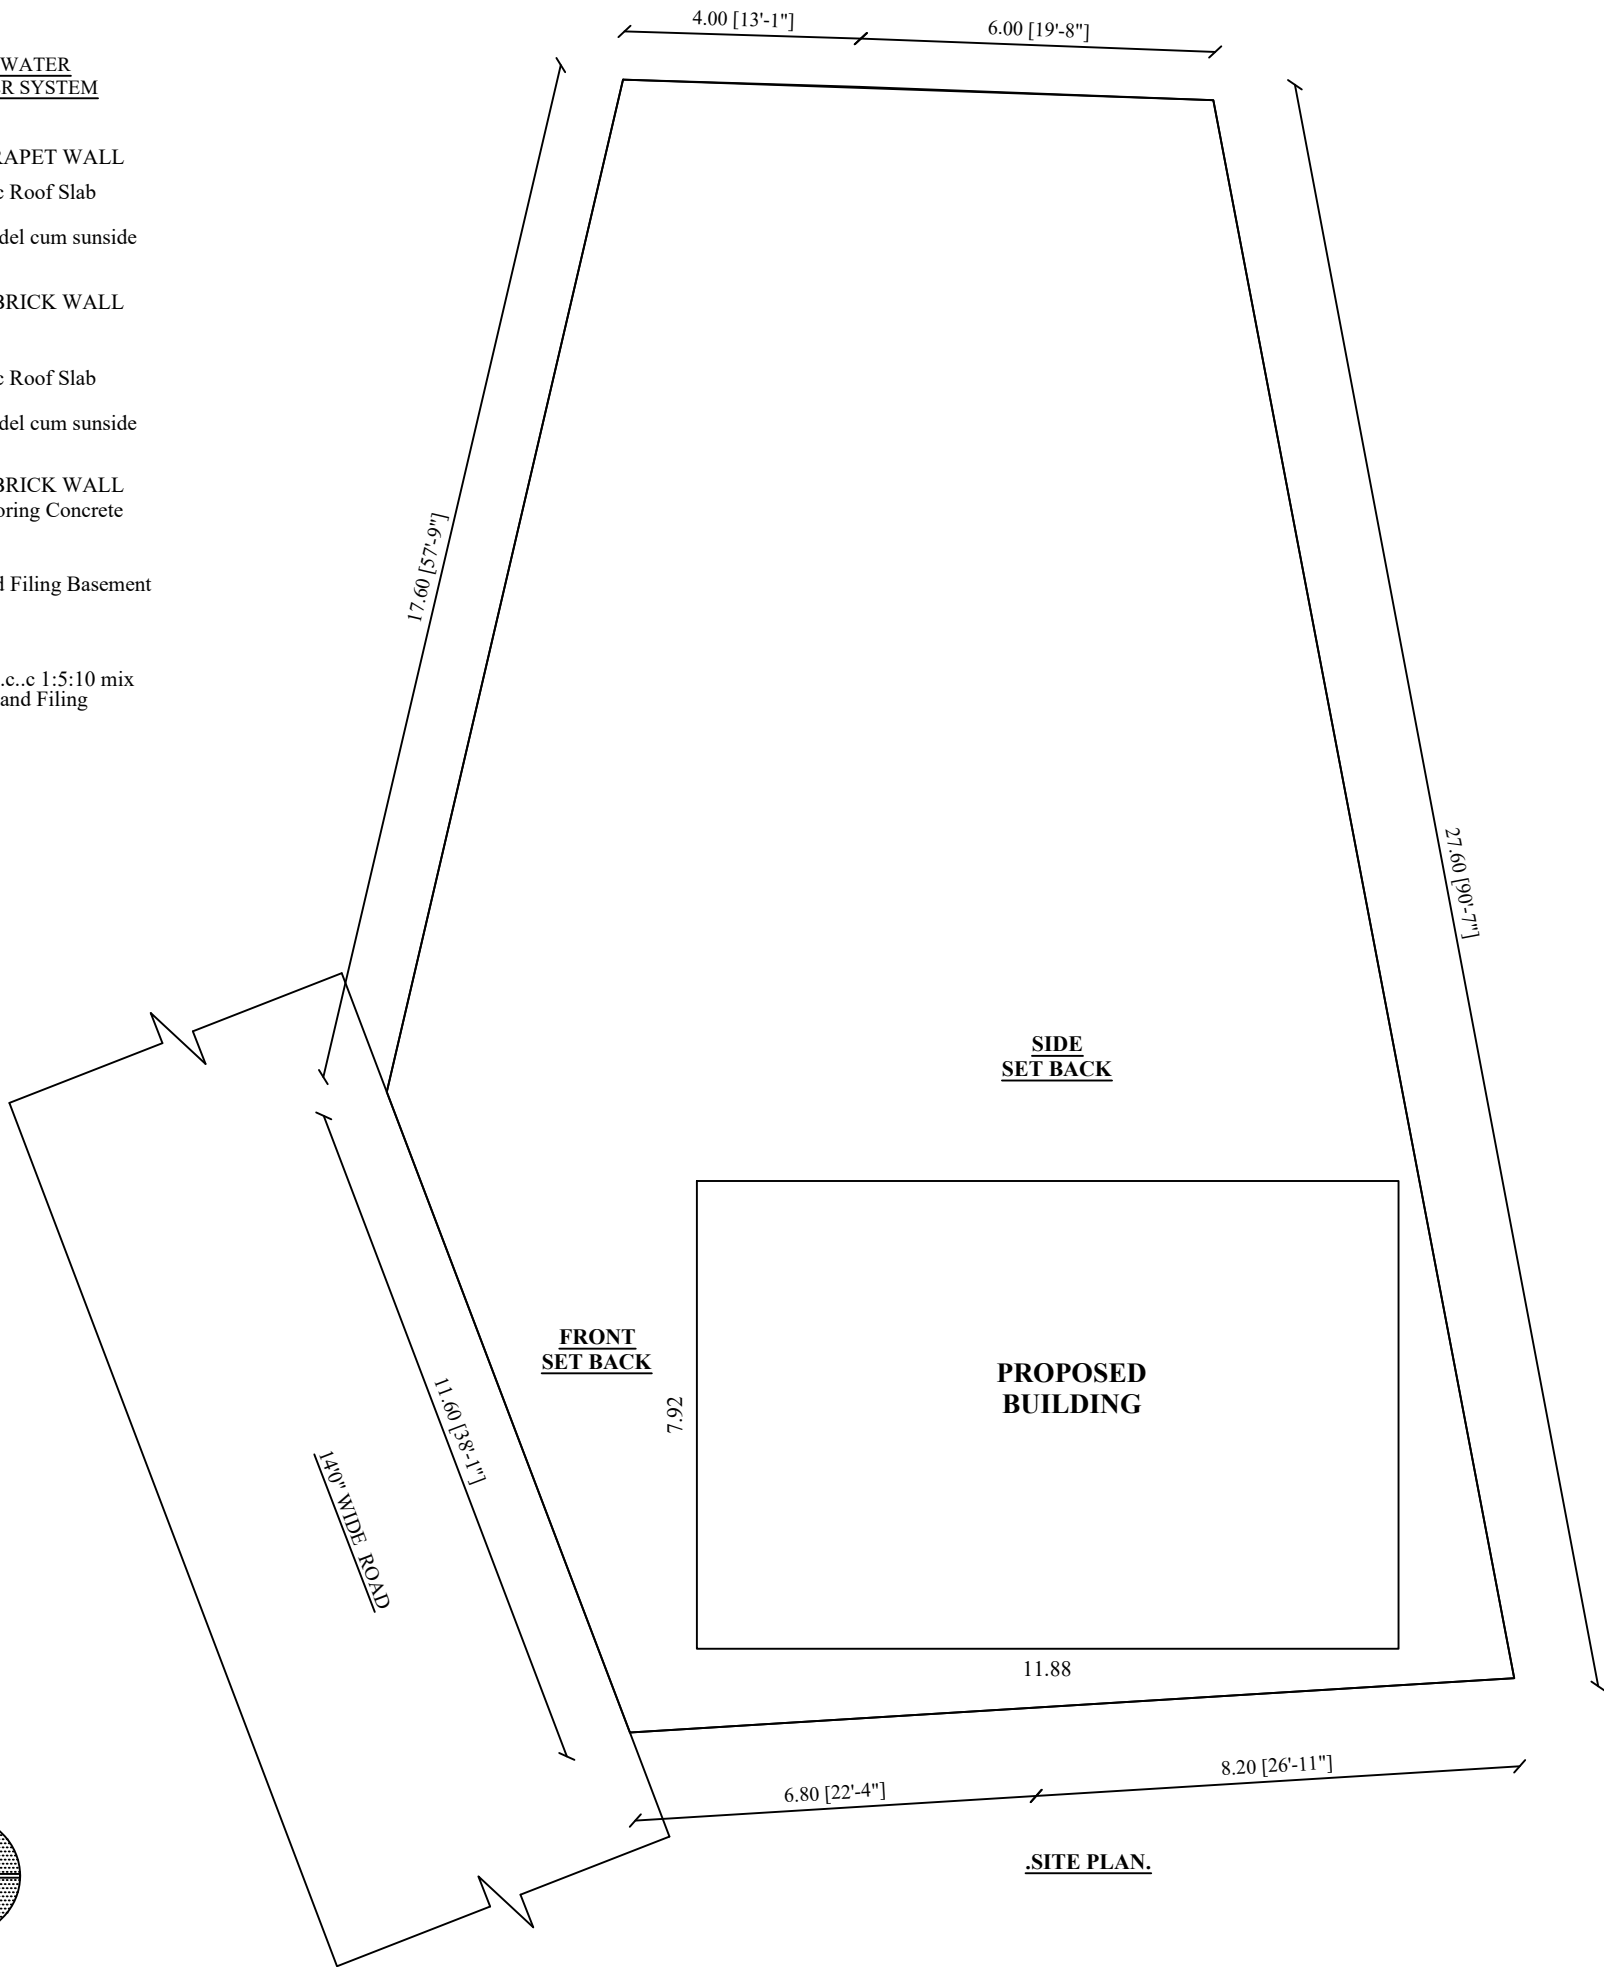
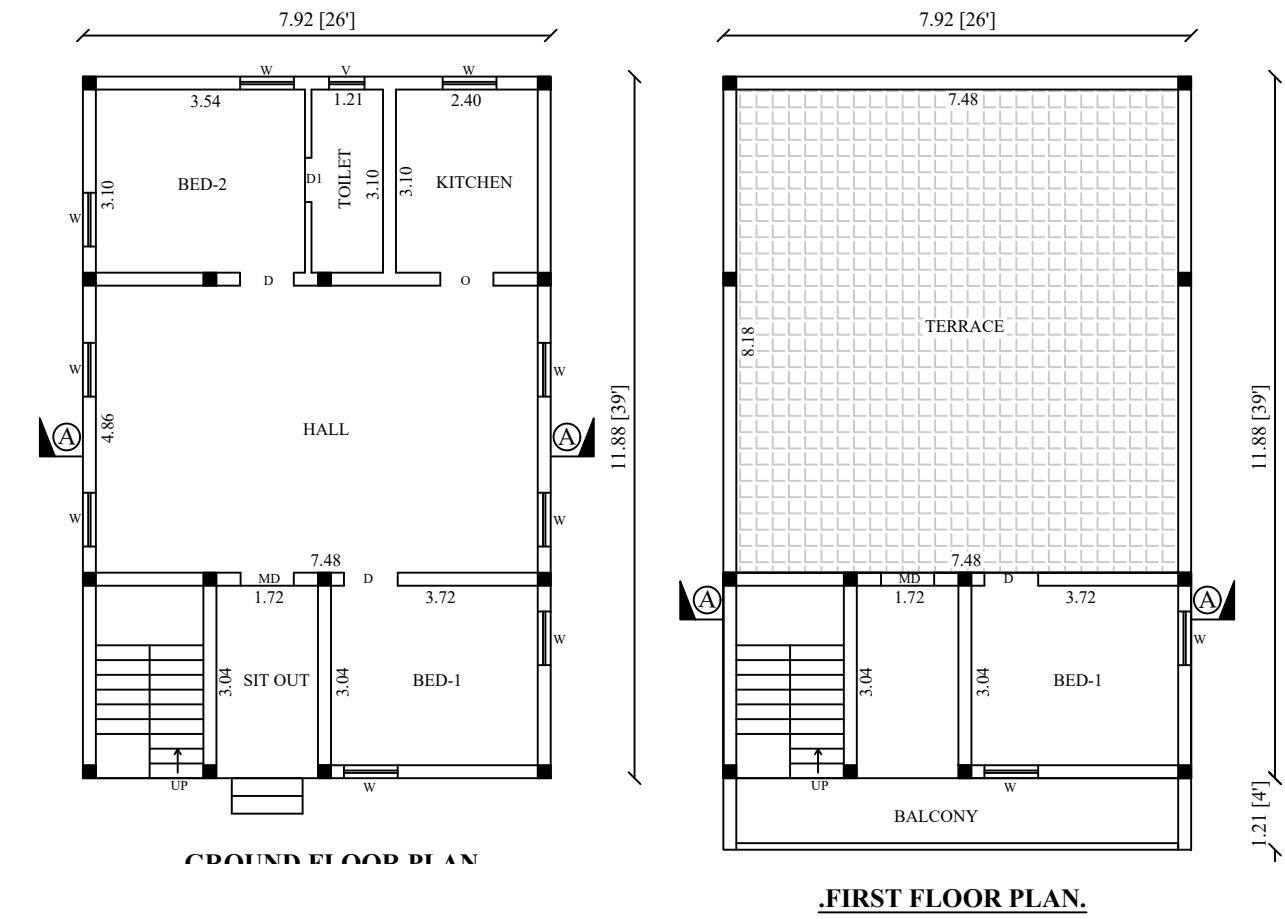


PLAN SHOWING THE OF R.C.C PROPOSED CONSTRUCTION OF RESIDENTIAL BUILDING IN GROUND AND FIRST FLOOR

S.NO:214/13A1, 214/13A2, PATTA NO:6142,1125 AT SINGAMPUNARI VILLAGE AND PANCHAYAT SINGAMPUNARI SOUTH TALUK ,SIVAGANGA DISTRICT.

NAME OF THE APPLICANTS: THIRU.K.KESAVAMOORTHIL
S/O : THIRU.KARUTHASAMY

K.KESAVAMOORTHIL Document Registration No: (4182/19.01.1994), (6919/24.02.1995)

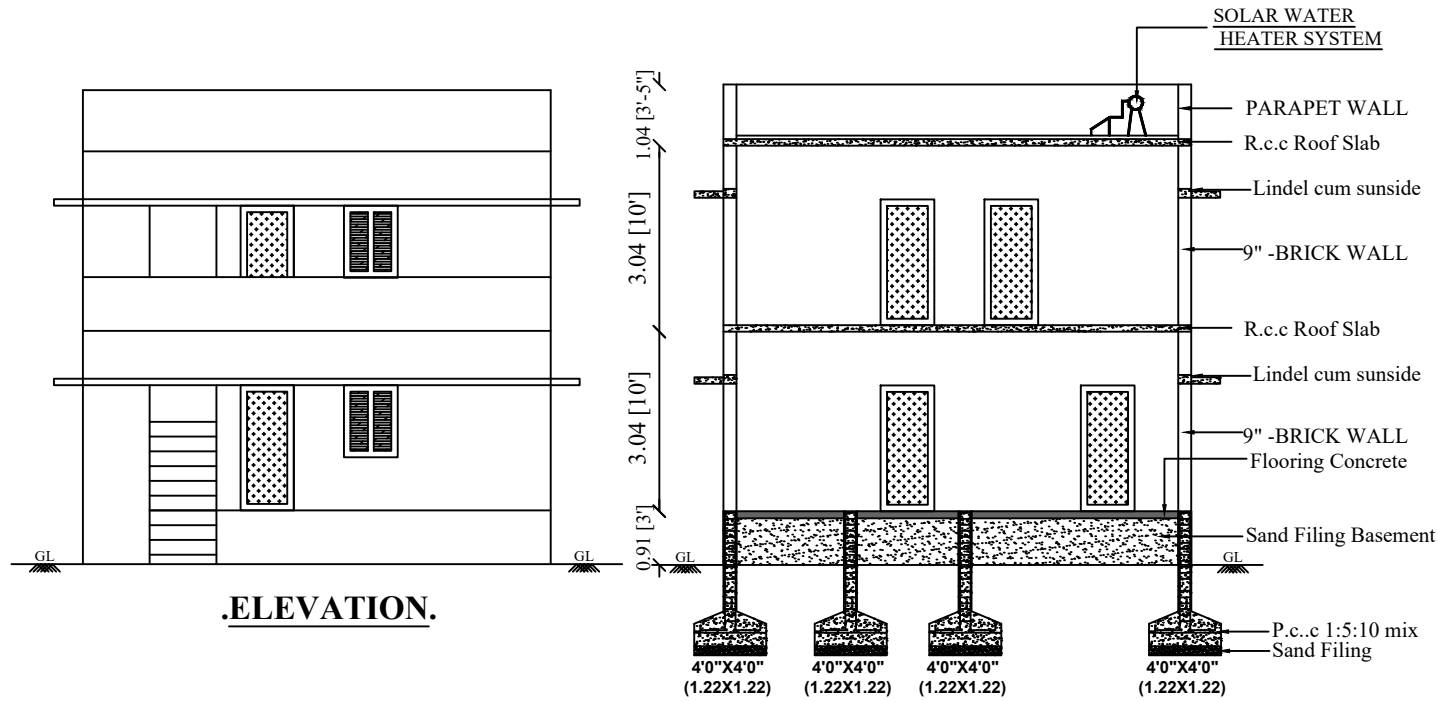

COLOR INDEX			
	SITE BOUNDARY		
	PRO. R.C.C GROUND AND FIRST FLOOR BUILDING		
	ROAD DETAILS		
PARKING STALL DETAILS			
CAR SPACE		1	1
BIKE SPACE		1	1
SCALE = 1" = 8'-0" (1:100)		All Dimensions Are In Meters	
SCHEDULE OF JOINERIES		SQ.M	
DESCRIPTION	SIZE IN FEET	SIZE IN M	
Main Door - MD	3'6" x 7'0"	1.06 x 2.13	
Door - D1	3'0" x 7'0"	0.91 x 2.13	
Door - D2	2'9" x 7'0"	0.84 x 2.13	
Window - W	4'0" x 4'0"	1.22 x 1.22	
Kitchen Window - KW	4'0" x 3'6"	1.22 x 1.06	
Ventilator - V	2'6" x 2'0"	0.76 x 0.61	
AREA OF THE PROPOSED CONSTRUCTION DETAILS			
DESCRIPTION		SQ.M	SQ.FT
Area of the Site (as per Document-01)		200.00	2152.22
Area of the Site (as per Document-02)		200.00	2152.22
Pro. Ground Floor		94.09	1012.77
Pro. FIRST Floor		27.56	296.65
Open Space		305.91	3291.67
FSI BUILT UP AREA / PLOT AREA		0.23	
PLOT COVERAGE $\frac{\text{GROUND FLOOR AREA}}{\text{PLOT AREA}} \times 100$		23.52%	

.APPLICANT SIGN.

K.KESAVAMOORTHIL

.REGISTERED ENGINEER.

J.LEO PRADEEP, D.C.E.,
Registration Engineer - Grade - III,
Dindigul City Municipal Corporation
Registration No:078/L/S/2023/00008,
LEO CONSTRUCTION
ANUMANTHARAYANKOTTAI,
Dindigul-624002.
CELL NO:6381513837

.OFFICE USE.