



PLAN SHOWING THE PROPOSED CONSTRUCTION OF RESIDENTIAL BUILDING AT G.R.S. NO : 385/253, ELECTION WARD NO : 01, DR. ZAHIR HUSAIN STREET , PUDUR TOWN , SOTHUKUDI GROUP, ILAYANGUDI TOWN PANCHAYAT, ILAYANGUDI TALUK- SIVAGANGAI DISTRICT.


APPLICANT / OWNER NAME : Mr. SYED SULTHAN S/O ABDUL KAREEM

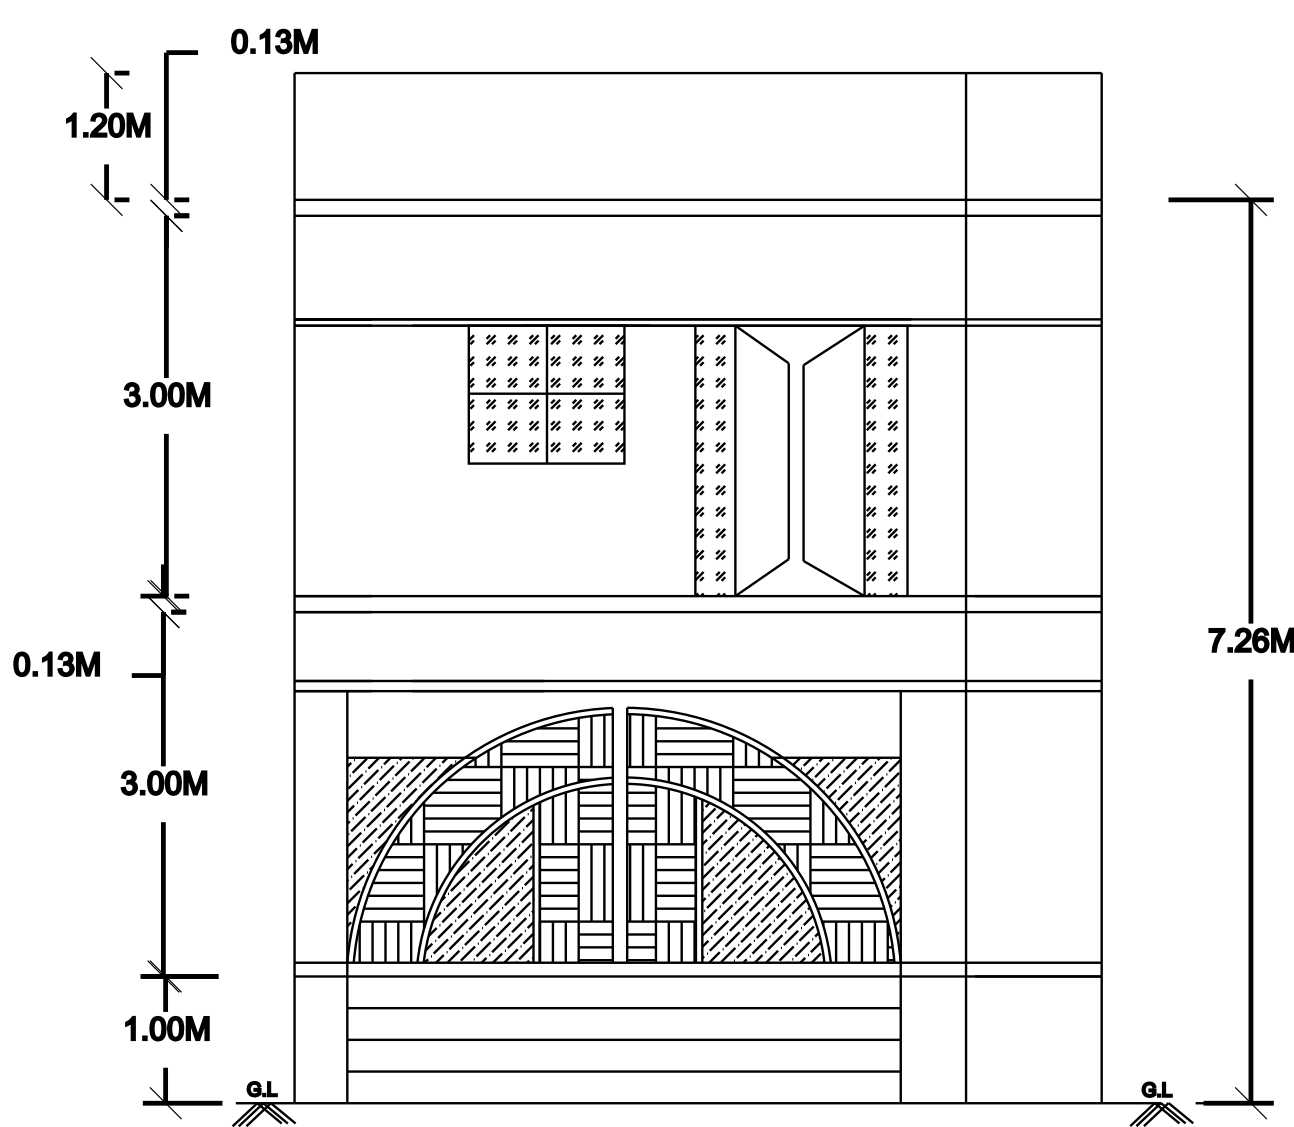


ELEVATION

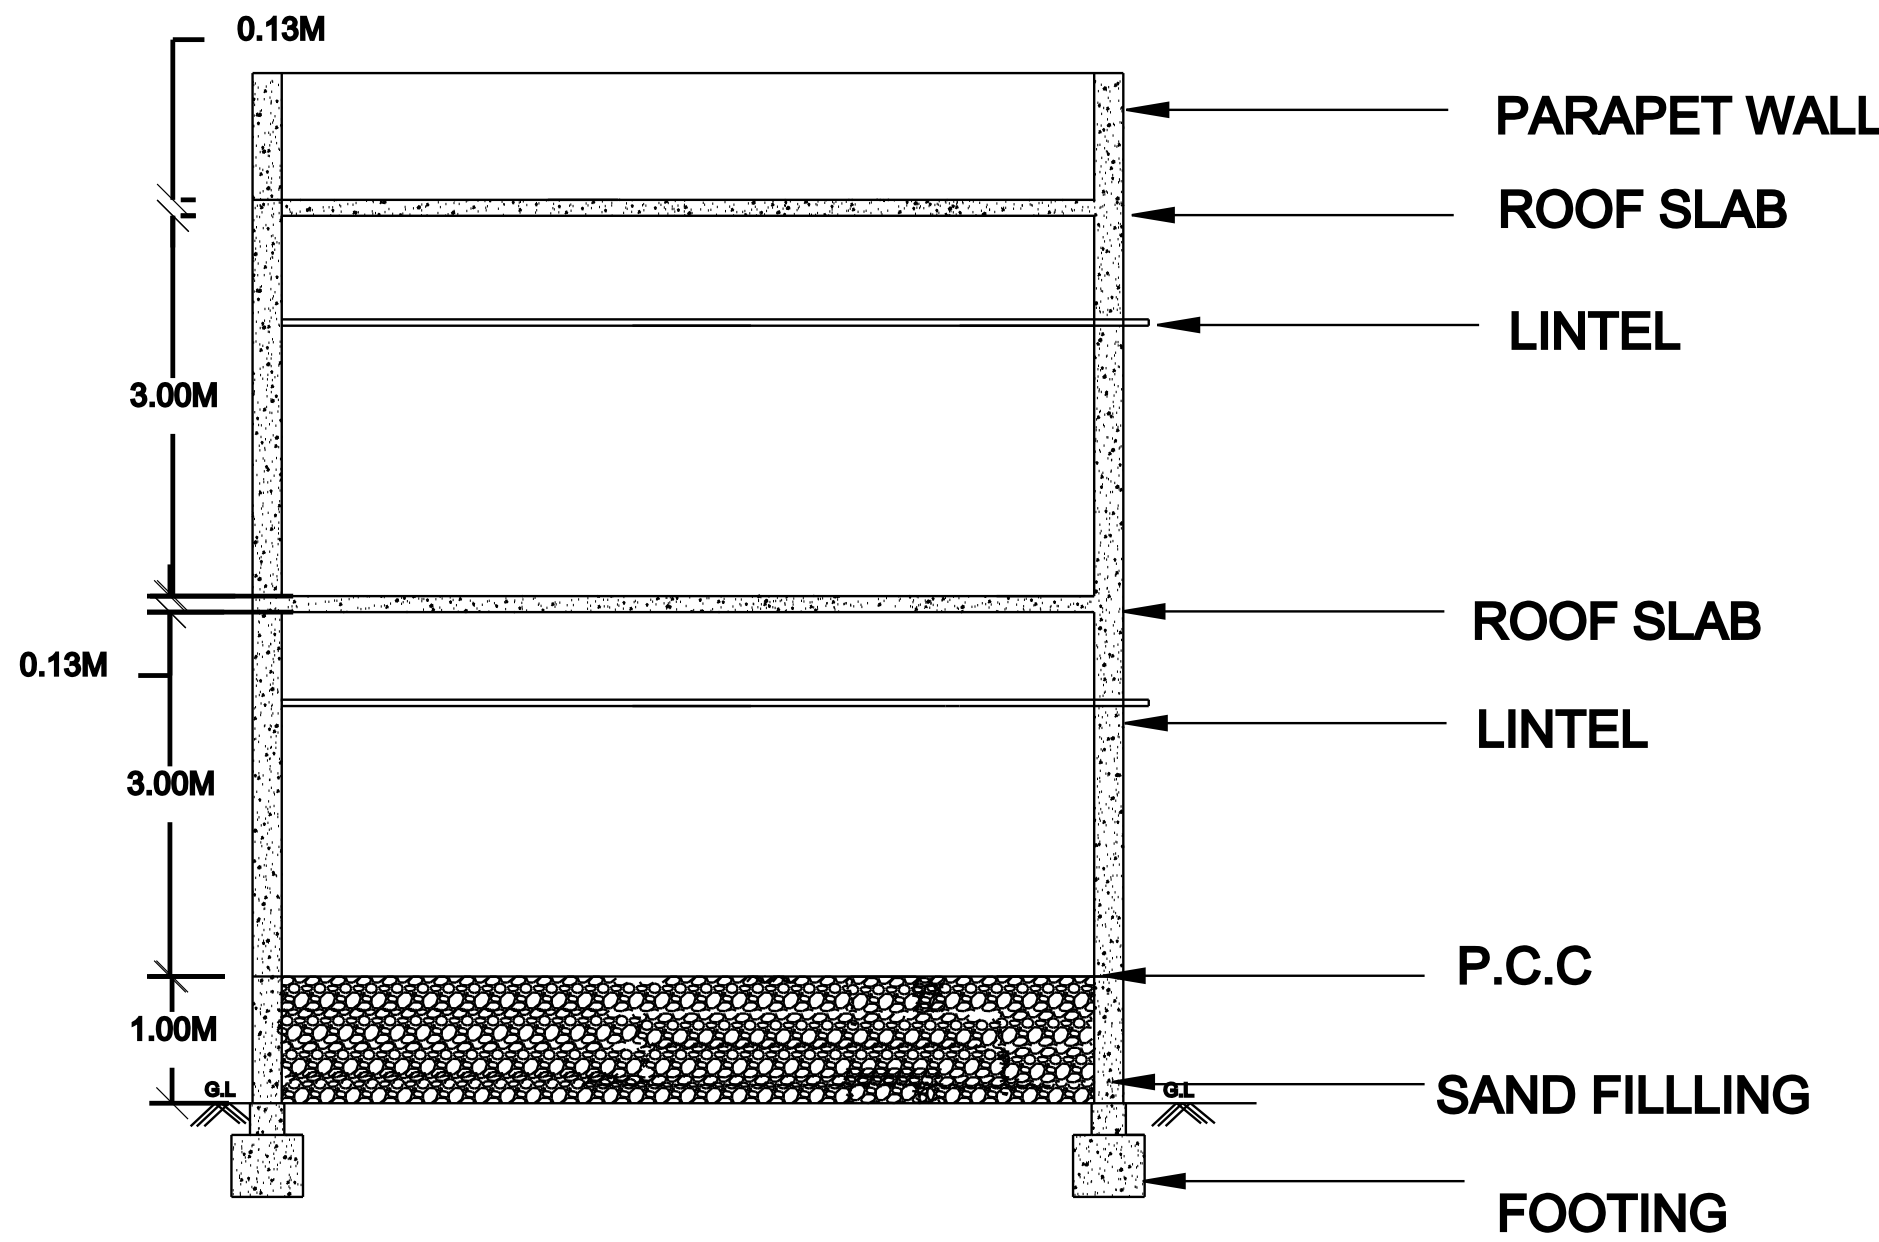


SECTION ON-AA'

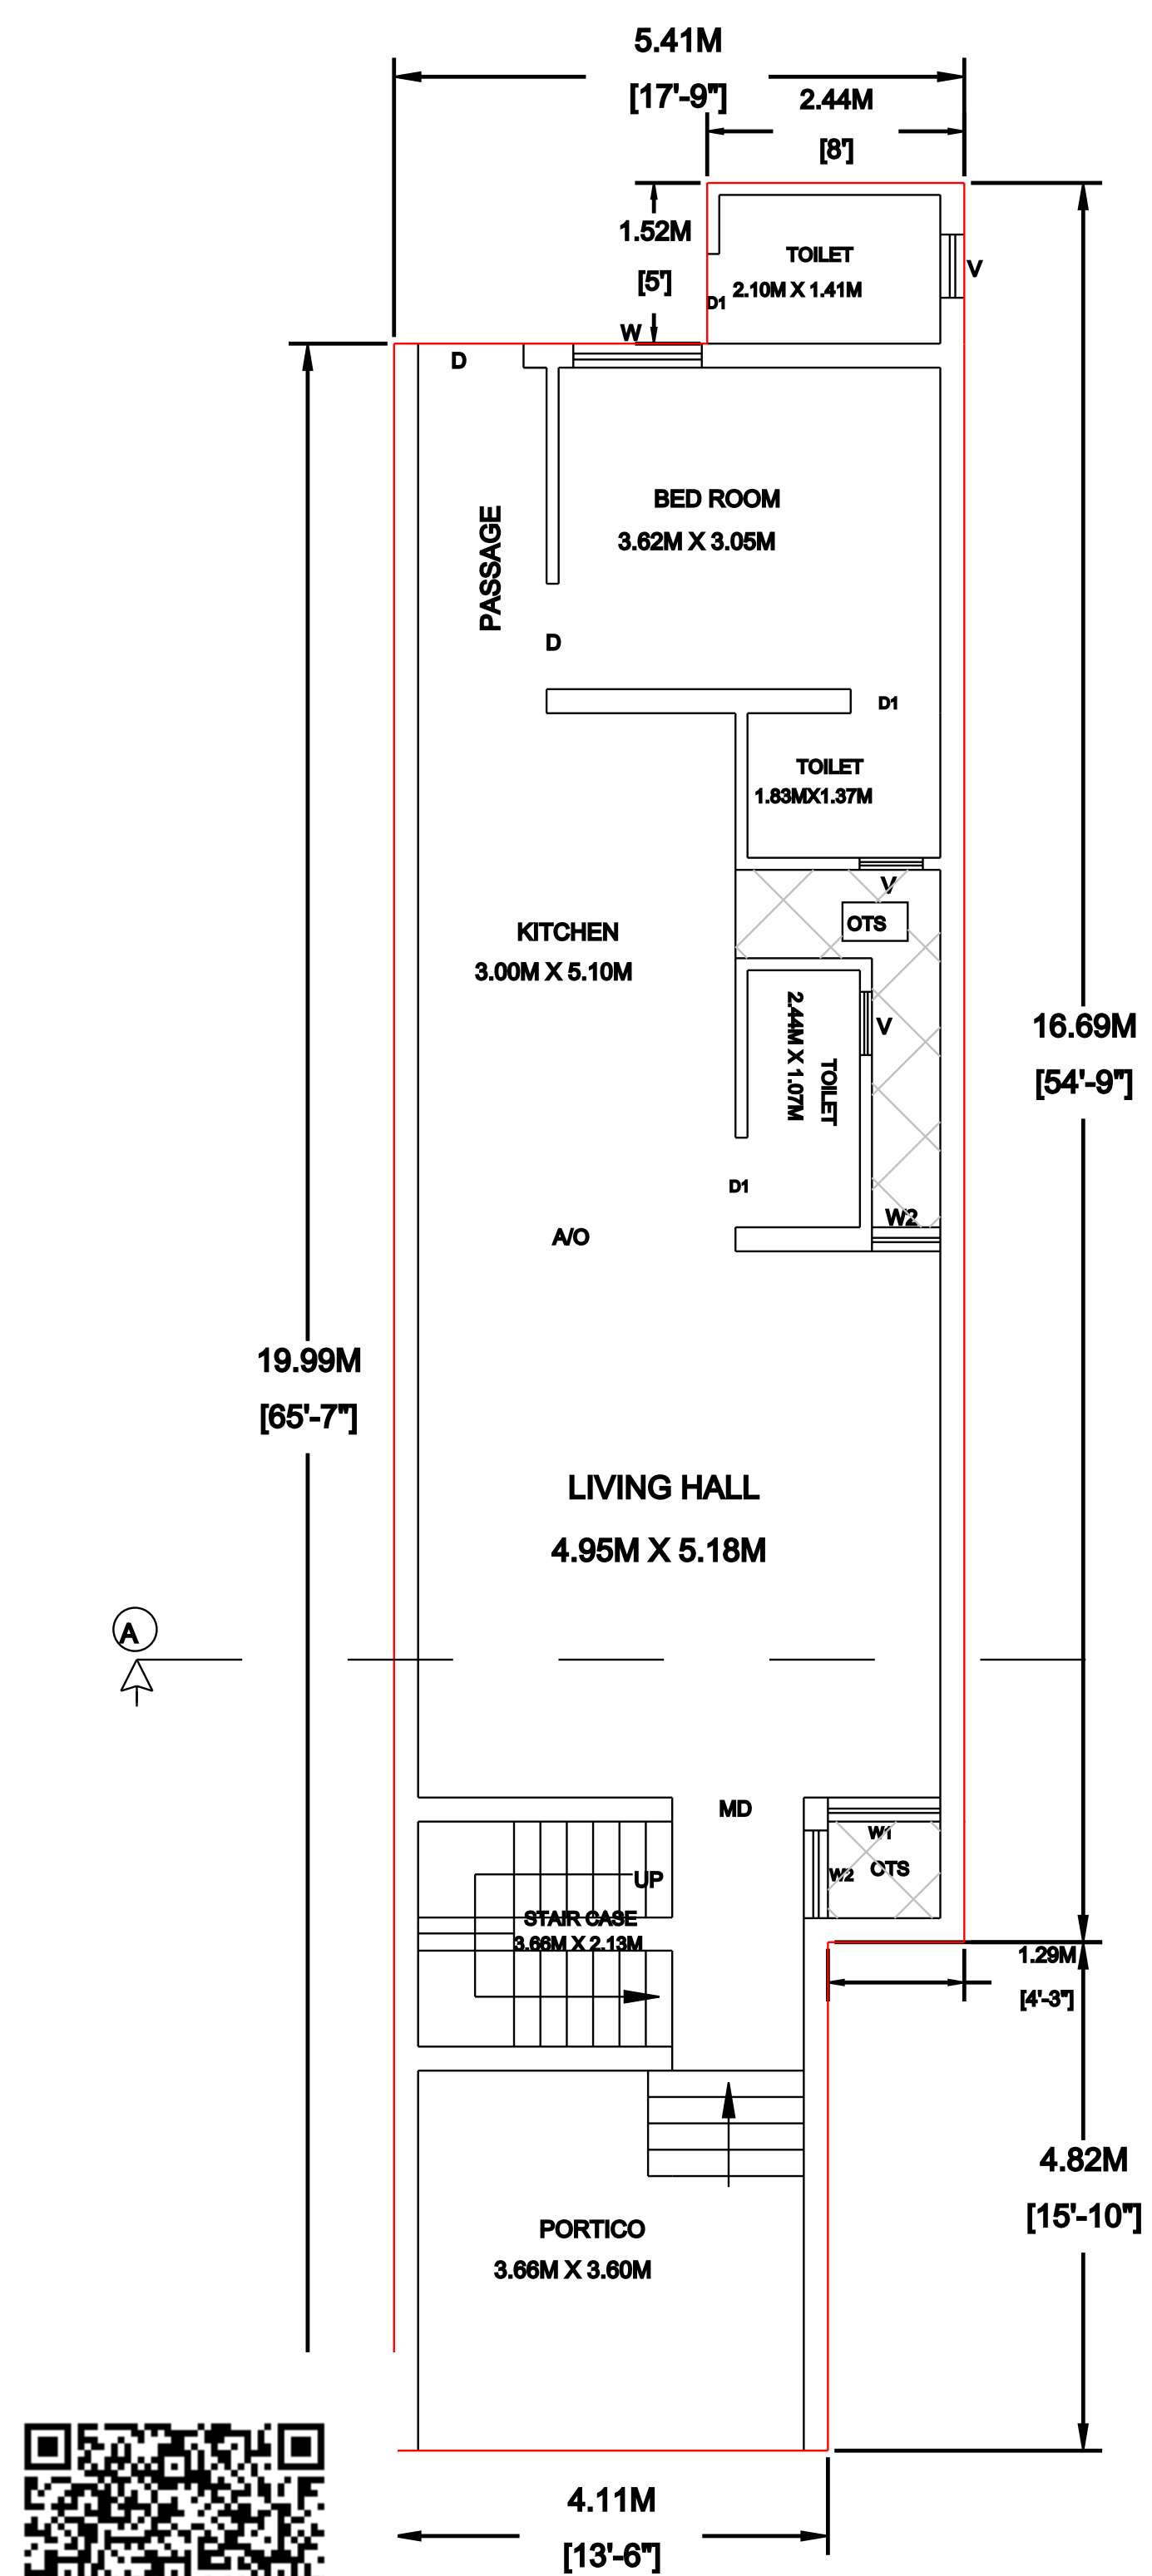


GROUND FLOOR PLAN

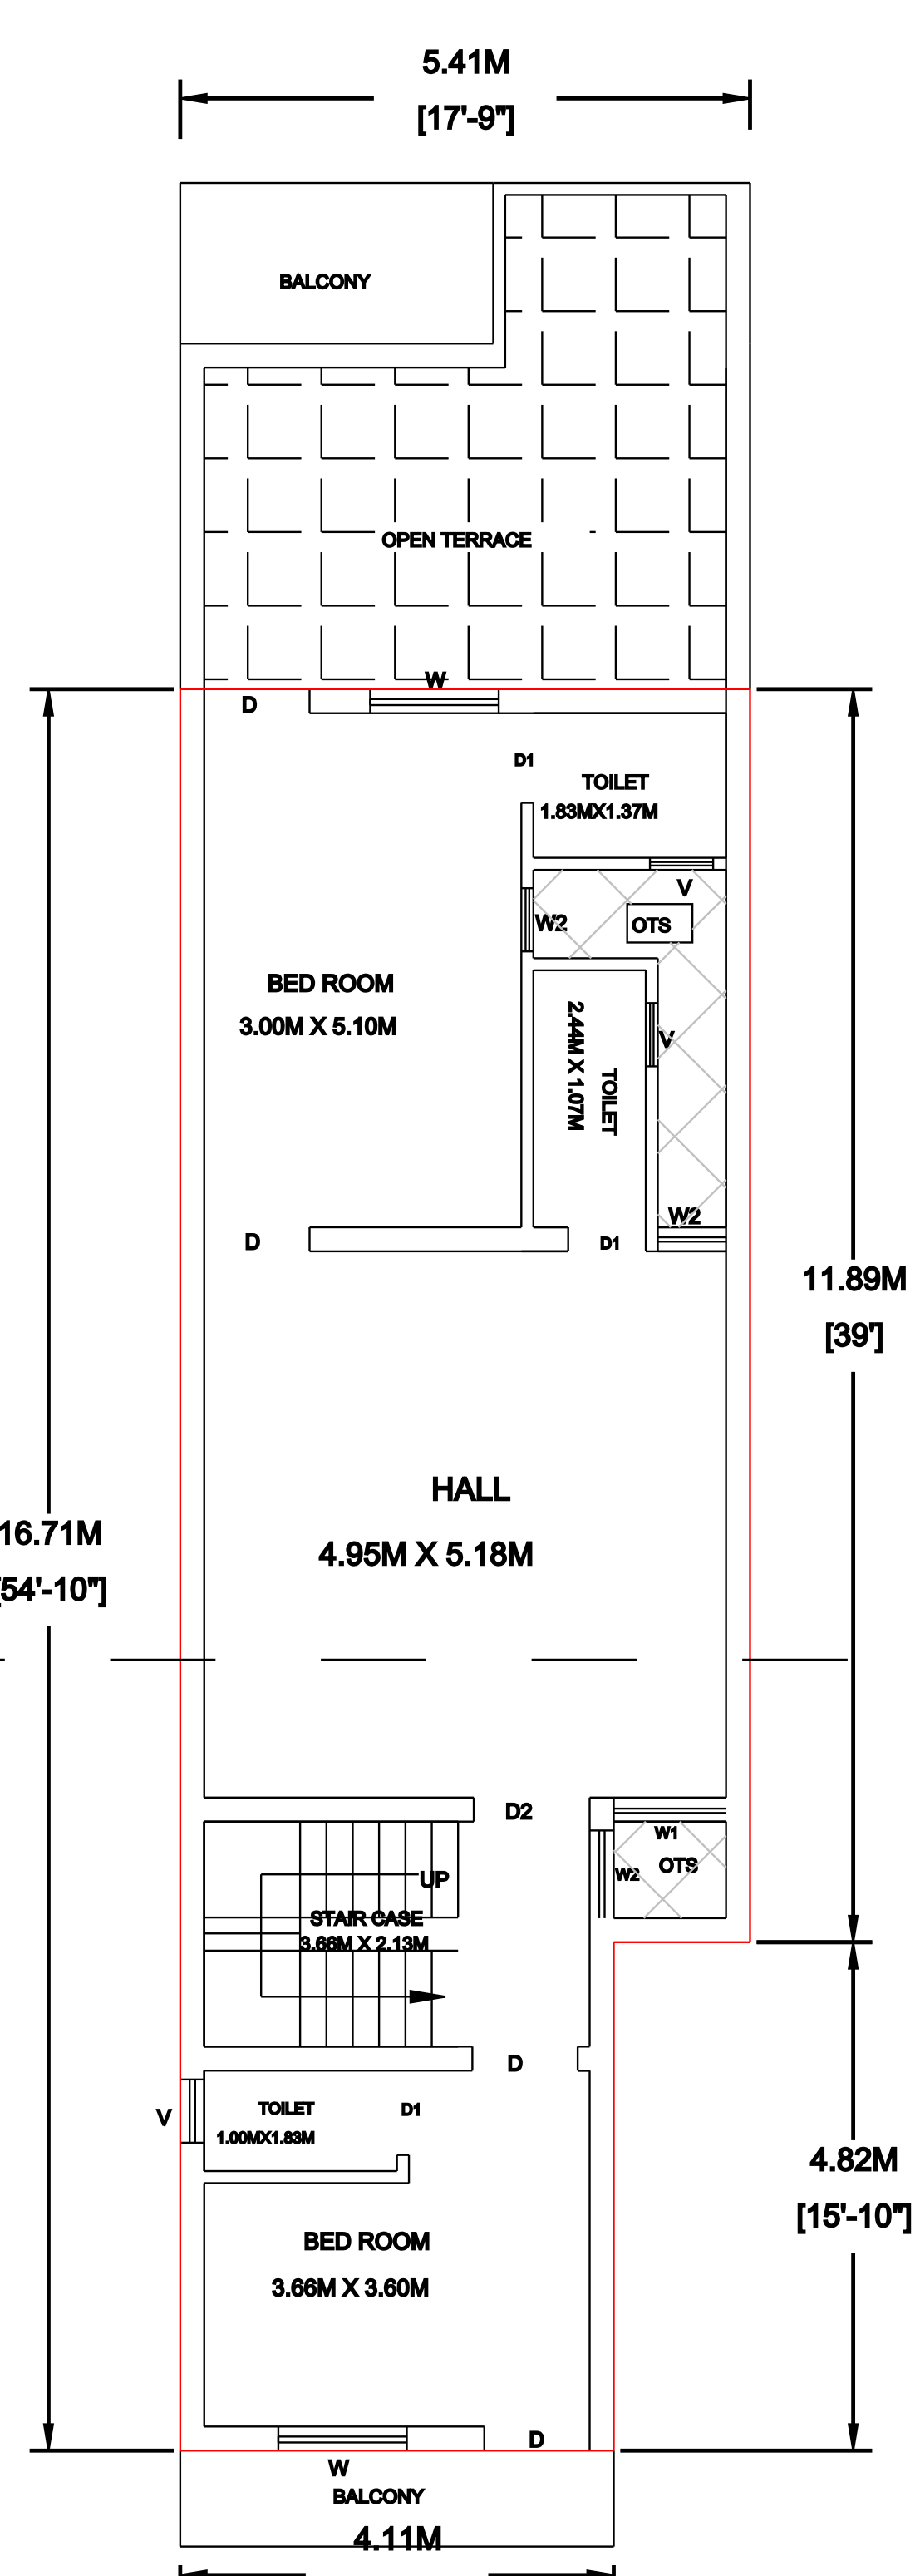


FIRST FLOOR PLAN

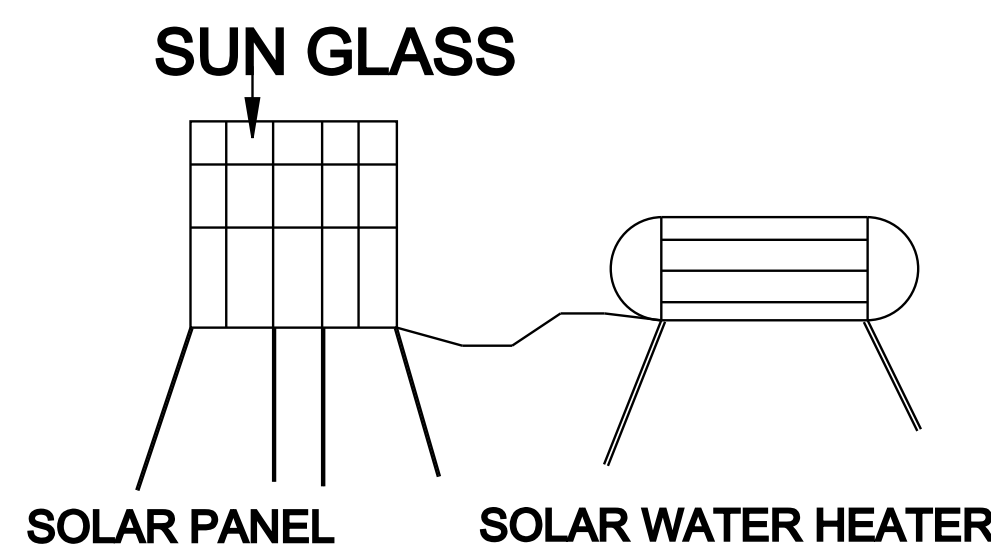


SUN GLASS
SOLAR PANEL
SOLAR WATER HEATER

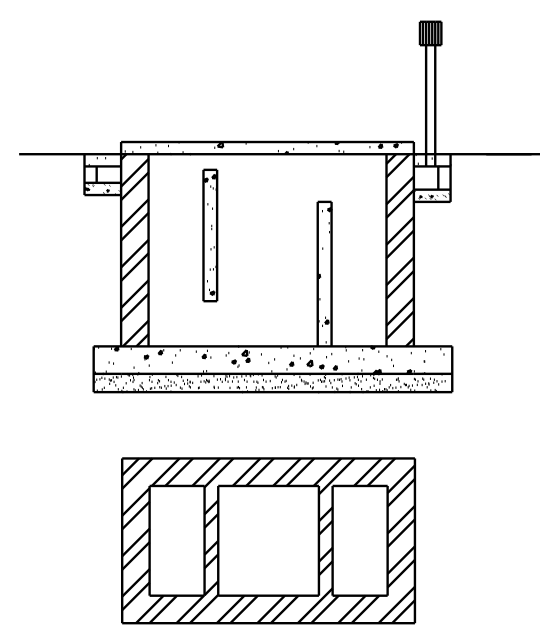


SEPTIC TANK DETAILS

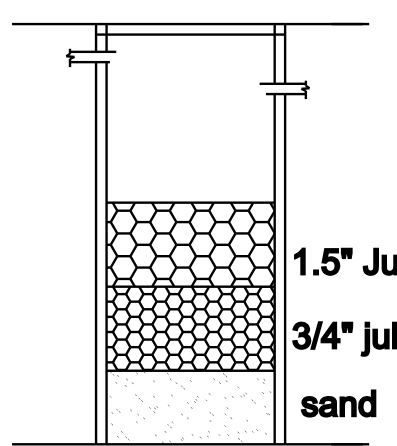

RAIN WATER
HARVESTING TANK

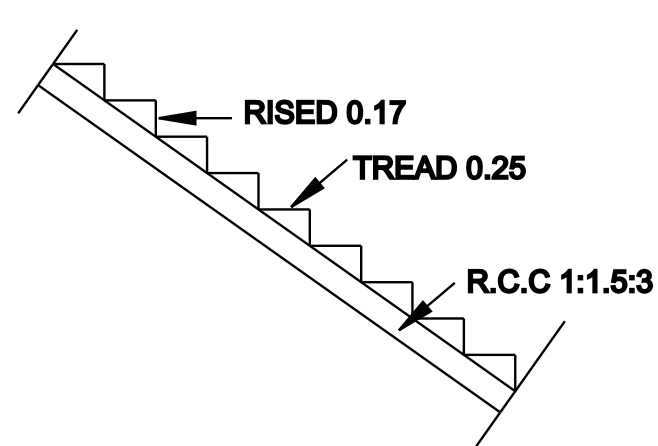


STAIRCASE DETAILS

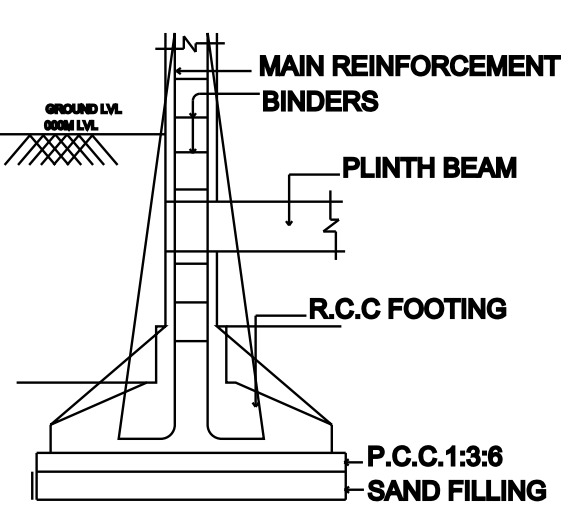


TYPICAL SECTION OF
FOOTING

SITE PLAN :
(N.T.S)

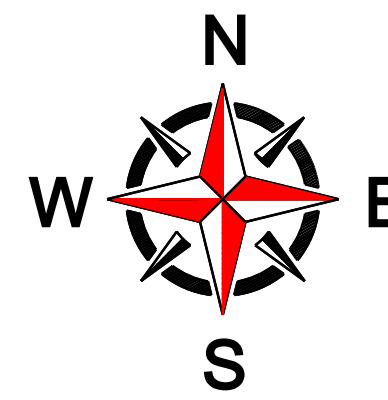

A.M. IBURAHIPATHAMAL HOUSE

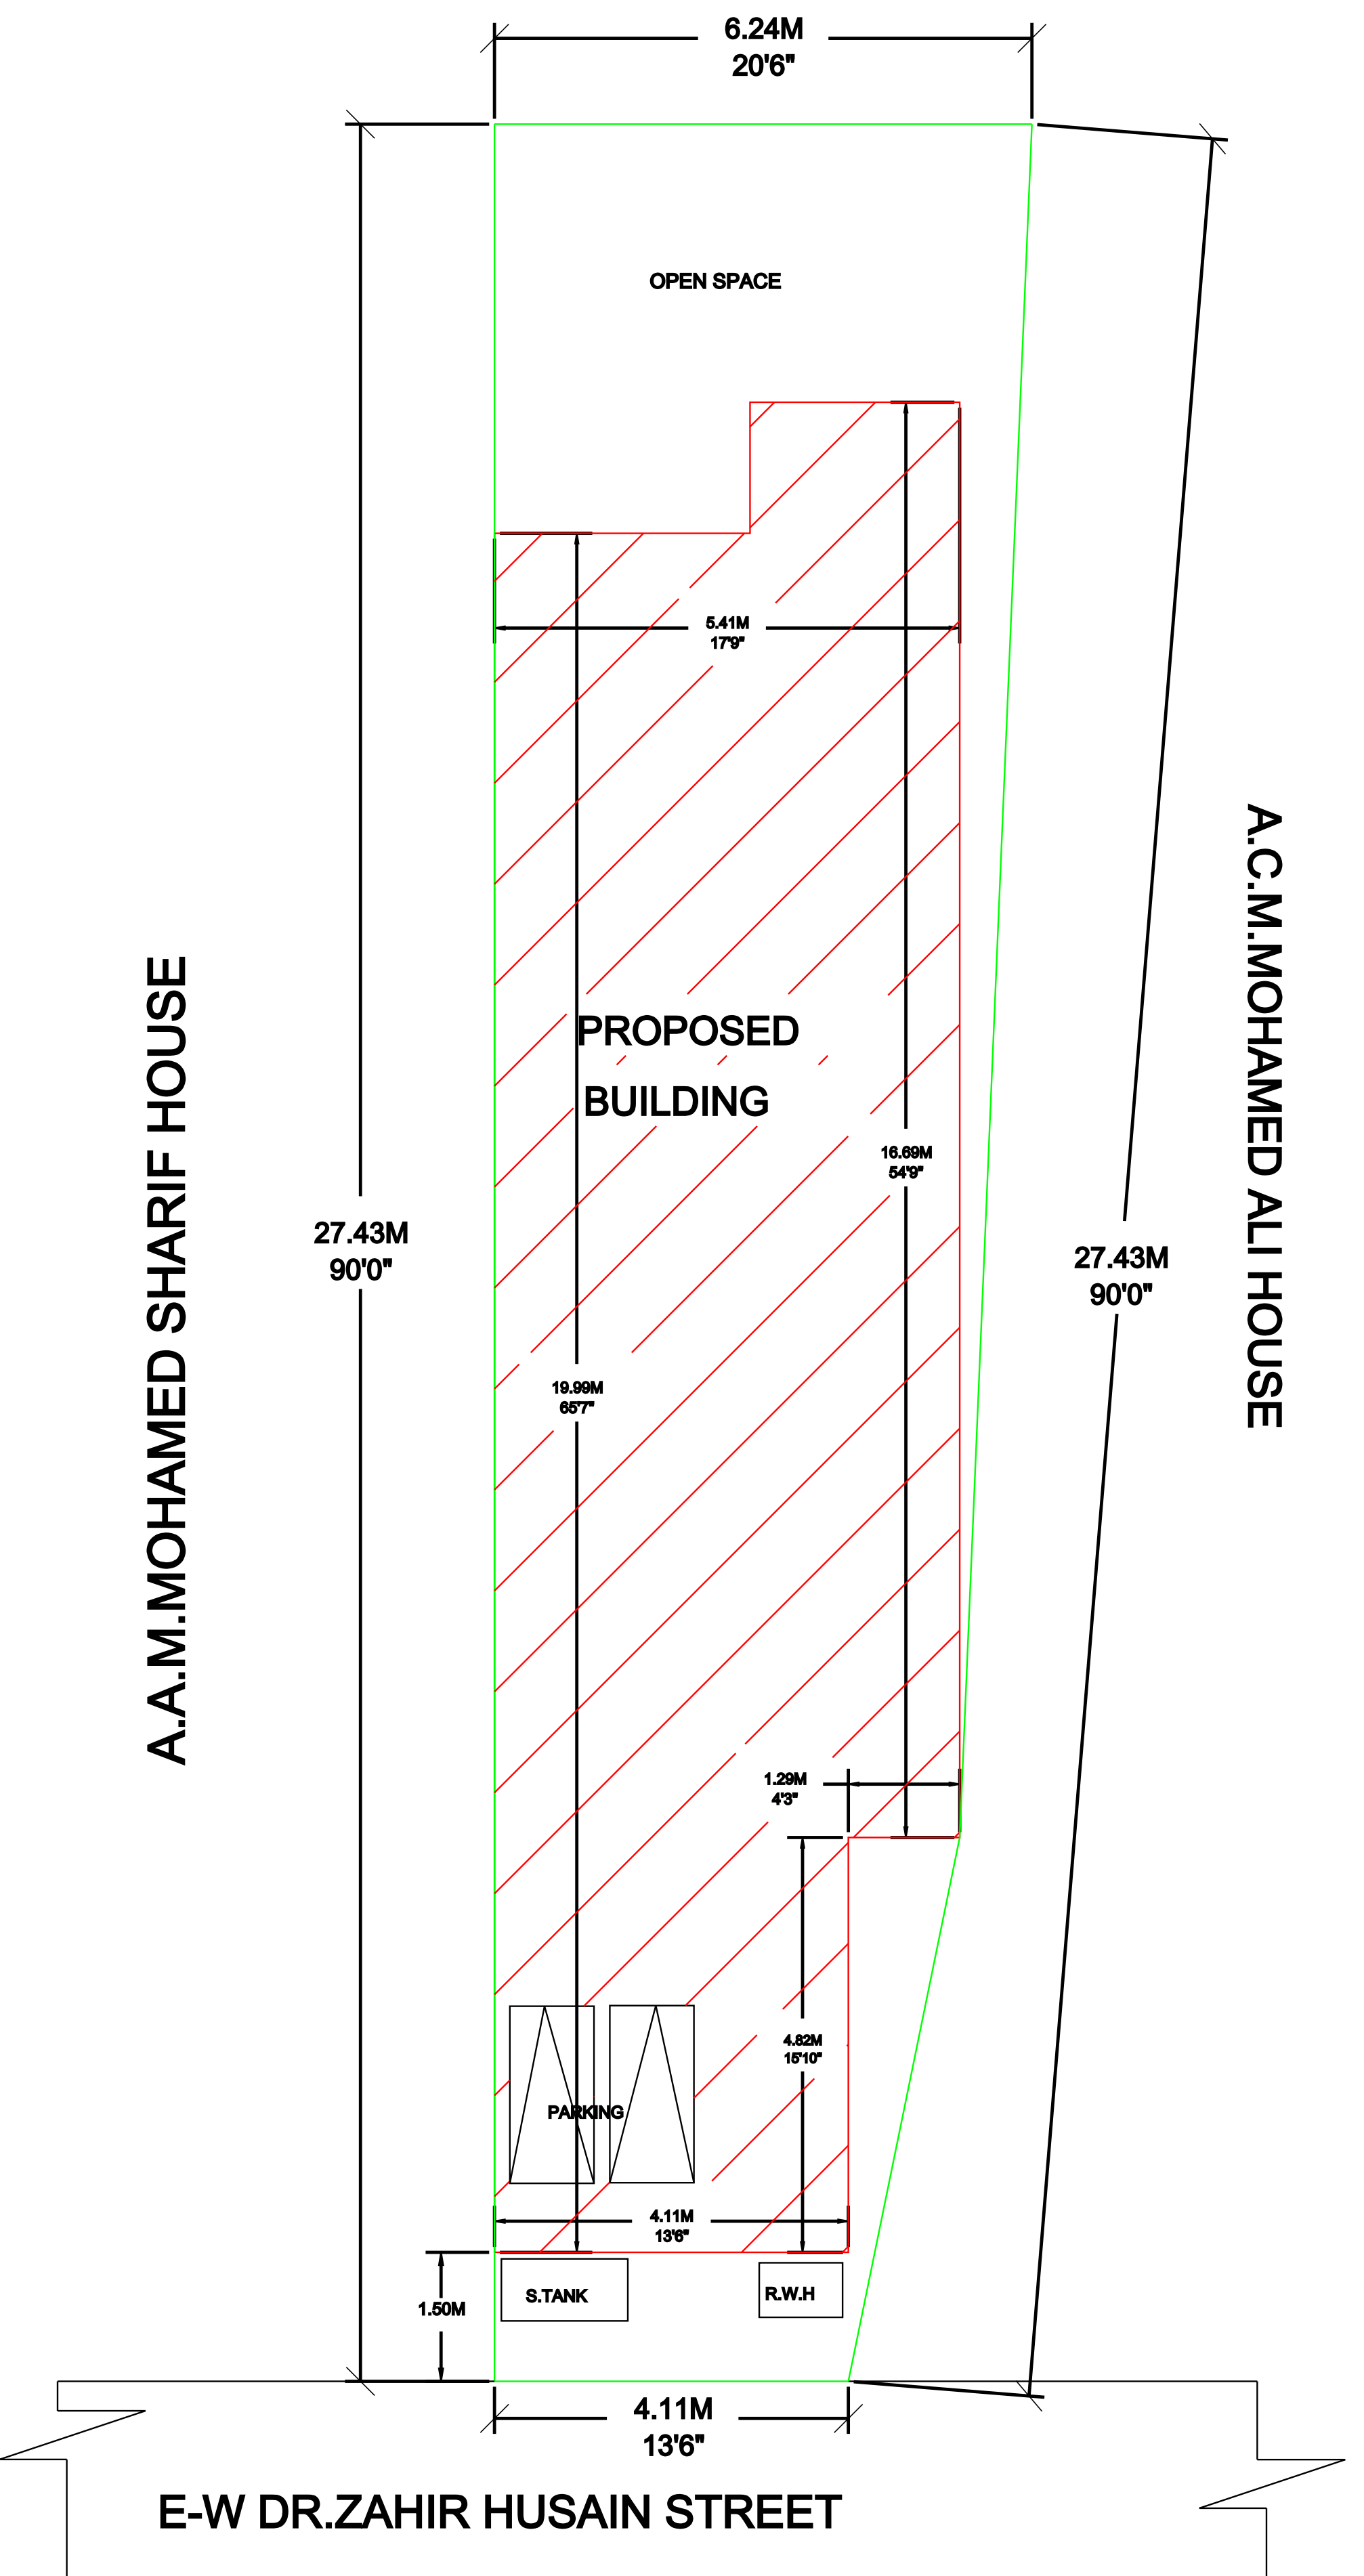

PROPOSED BUILDING
SITE BOUNDARY

AREA STATEMENT		
DESCRIPTION	SQ.FT	SQ.M
SITE EXTENT	1530.00	142.14
PRO.GROUND FLOOR	1136.57	105.59
PRO.FIRST FLOOR	905.68	84.14
PRO.SECOND FLOOR	—	—
OPEN SPACE	393.43	36.55

TOTAL FSI AREA = 189.73 SQ.M
FLOOR SPACE INDEX = 189.73 / 142.14
1.335 < 2

NO. OF DWELLING UNIT: 01

SCHEDULE OF JOINERIES

TYPE	DESCRIPTION	SIZE
MD	MAIN DOOR	1.00X2.13
D1	DOOR	0.91X2.13
D2	DOOR	0.76X2.13
W	WINDOW	1.52X1.52
KW	KITCHEN WINDOW	1.52X0.91
V	VENTILATOR	0.91X0.61

APPLICANT / OWNER SIGNATURE

Mr. SYED SULTHAN S/O ABDUL KAREEM

REGISTERED ENGINEER


Er.U.KANNAN, B.E (Civil),
REGISTERED ENGINEER G-III
LICENCED BUILDING SURVEYOR, ILAYANGUDI,
ILAYANGUDI, SIVAGANGAI DIST - 630 702.
PHONE: 8825590826

ER. U.KANNAN B.E (CIVIL).,
REGISTERED ENGINEER G-III ,
LICENCED BUILDING SURVEYOR- ILAYANGUDI ,
ILAYANGUDI , SIVAGANGAI DIST-630702.
PHONE : 8825590826.

