




PLAN SHOWING THE PROPOSED CONSTRUCTION OF G.I. SHEET ROOF COMMERCIAL BUILDING & R.C.C ROOF SHOP BUILDING GROUND FLOOR AT SY.NO.231/3A & 231/4B, OLD PATTA NO.1325, NEW PATTA NO.8360,SUB-DIVISION PATTA NO.8360,"WEST PART" IN PALAIYUR VILLAGE, PALAIYUR GROUP, KANDANUR TOWN PANCHAYAT, SAKKOTTAI UNION, KARAIKUDI TALUK, SIVAGANGAI DISTRICT.

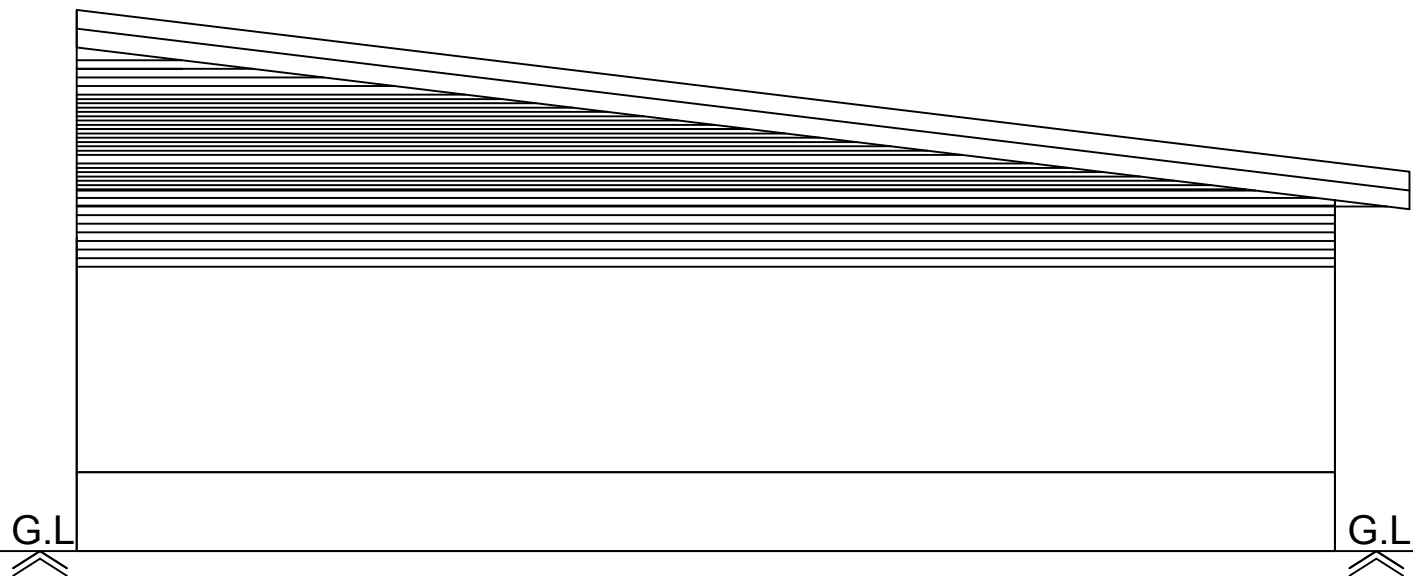


Front Elevation

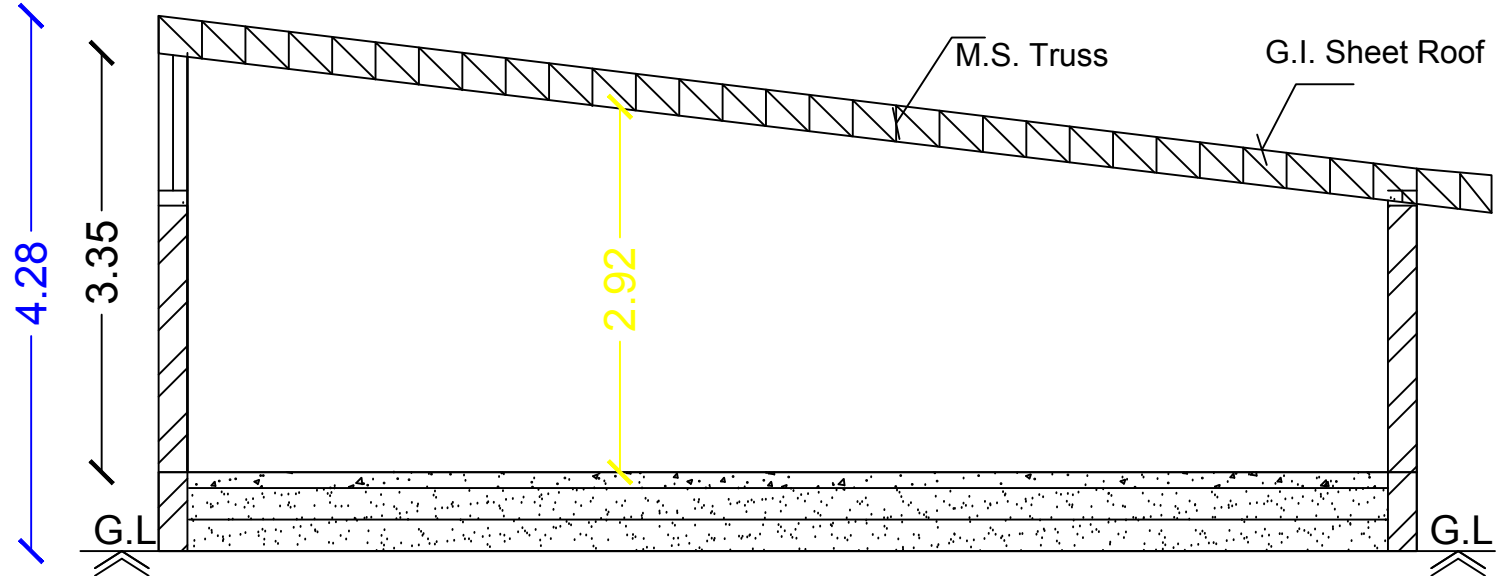


Section on-"AA"

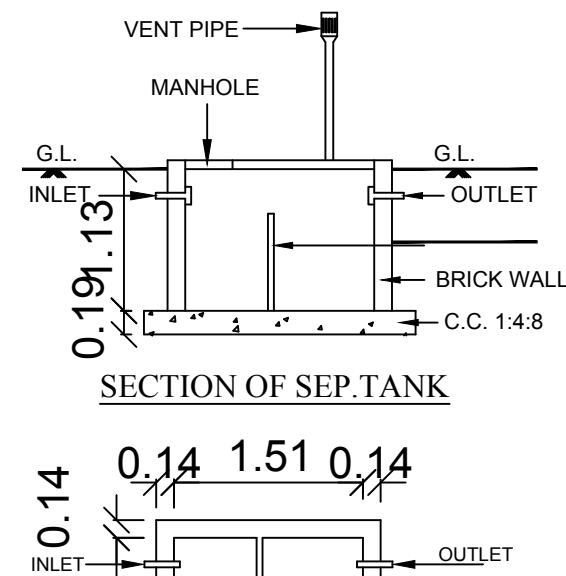


SECTION OF SEP. TANK

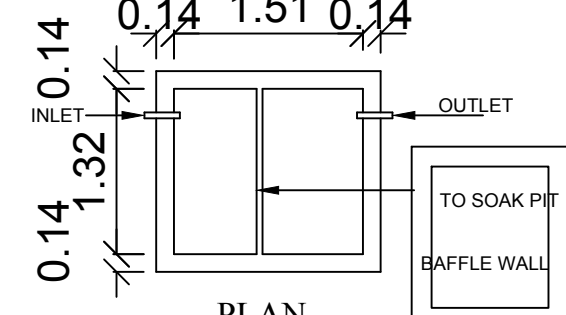


PLAN SEPTIC TANK

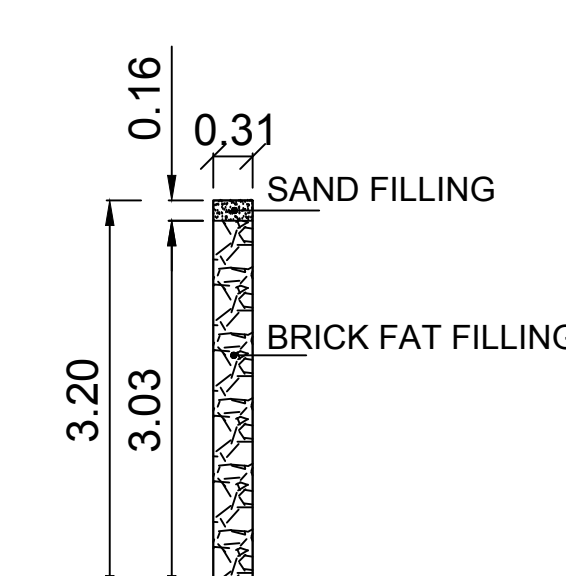


DETAILS OF PERCOLATION PIT

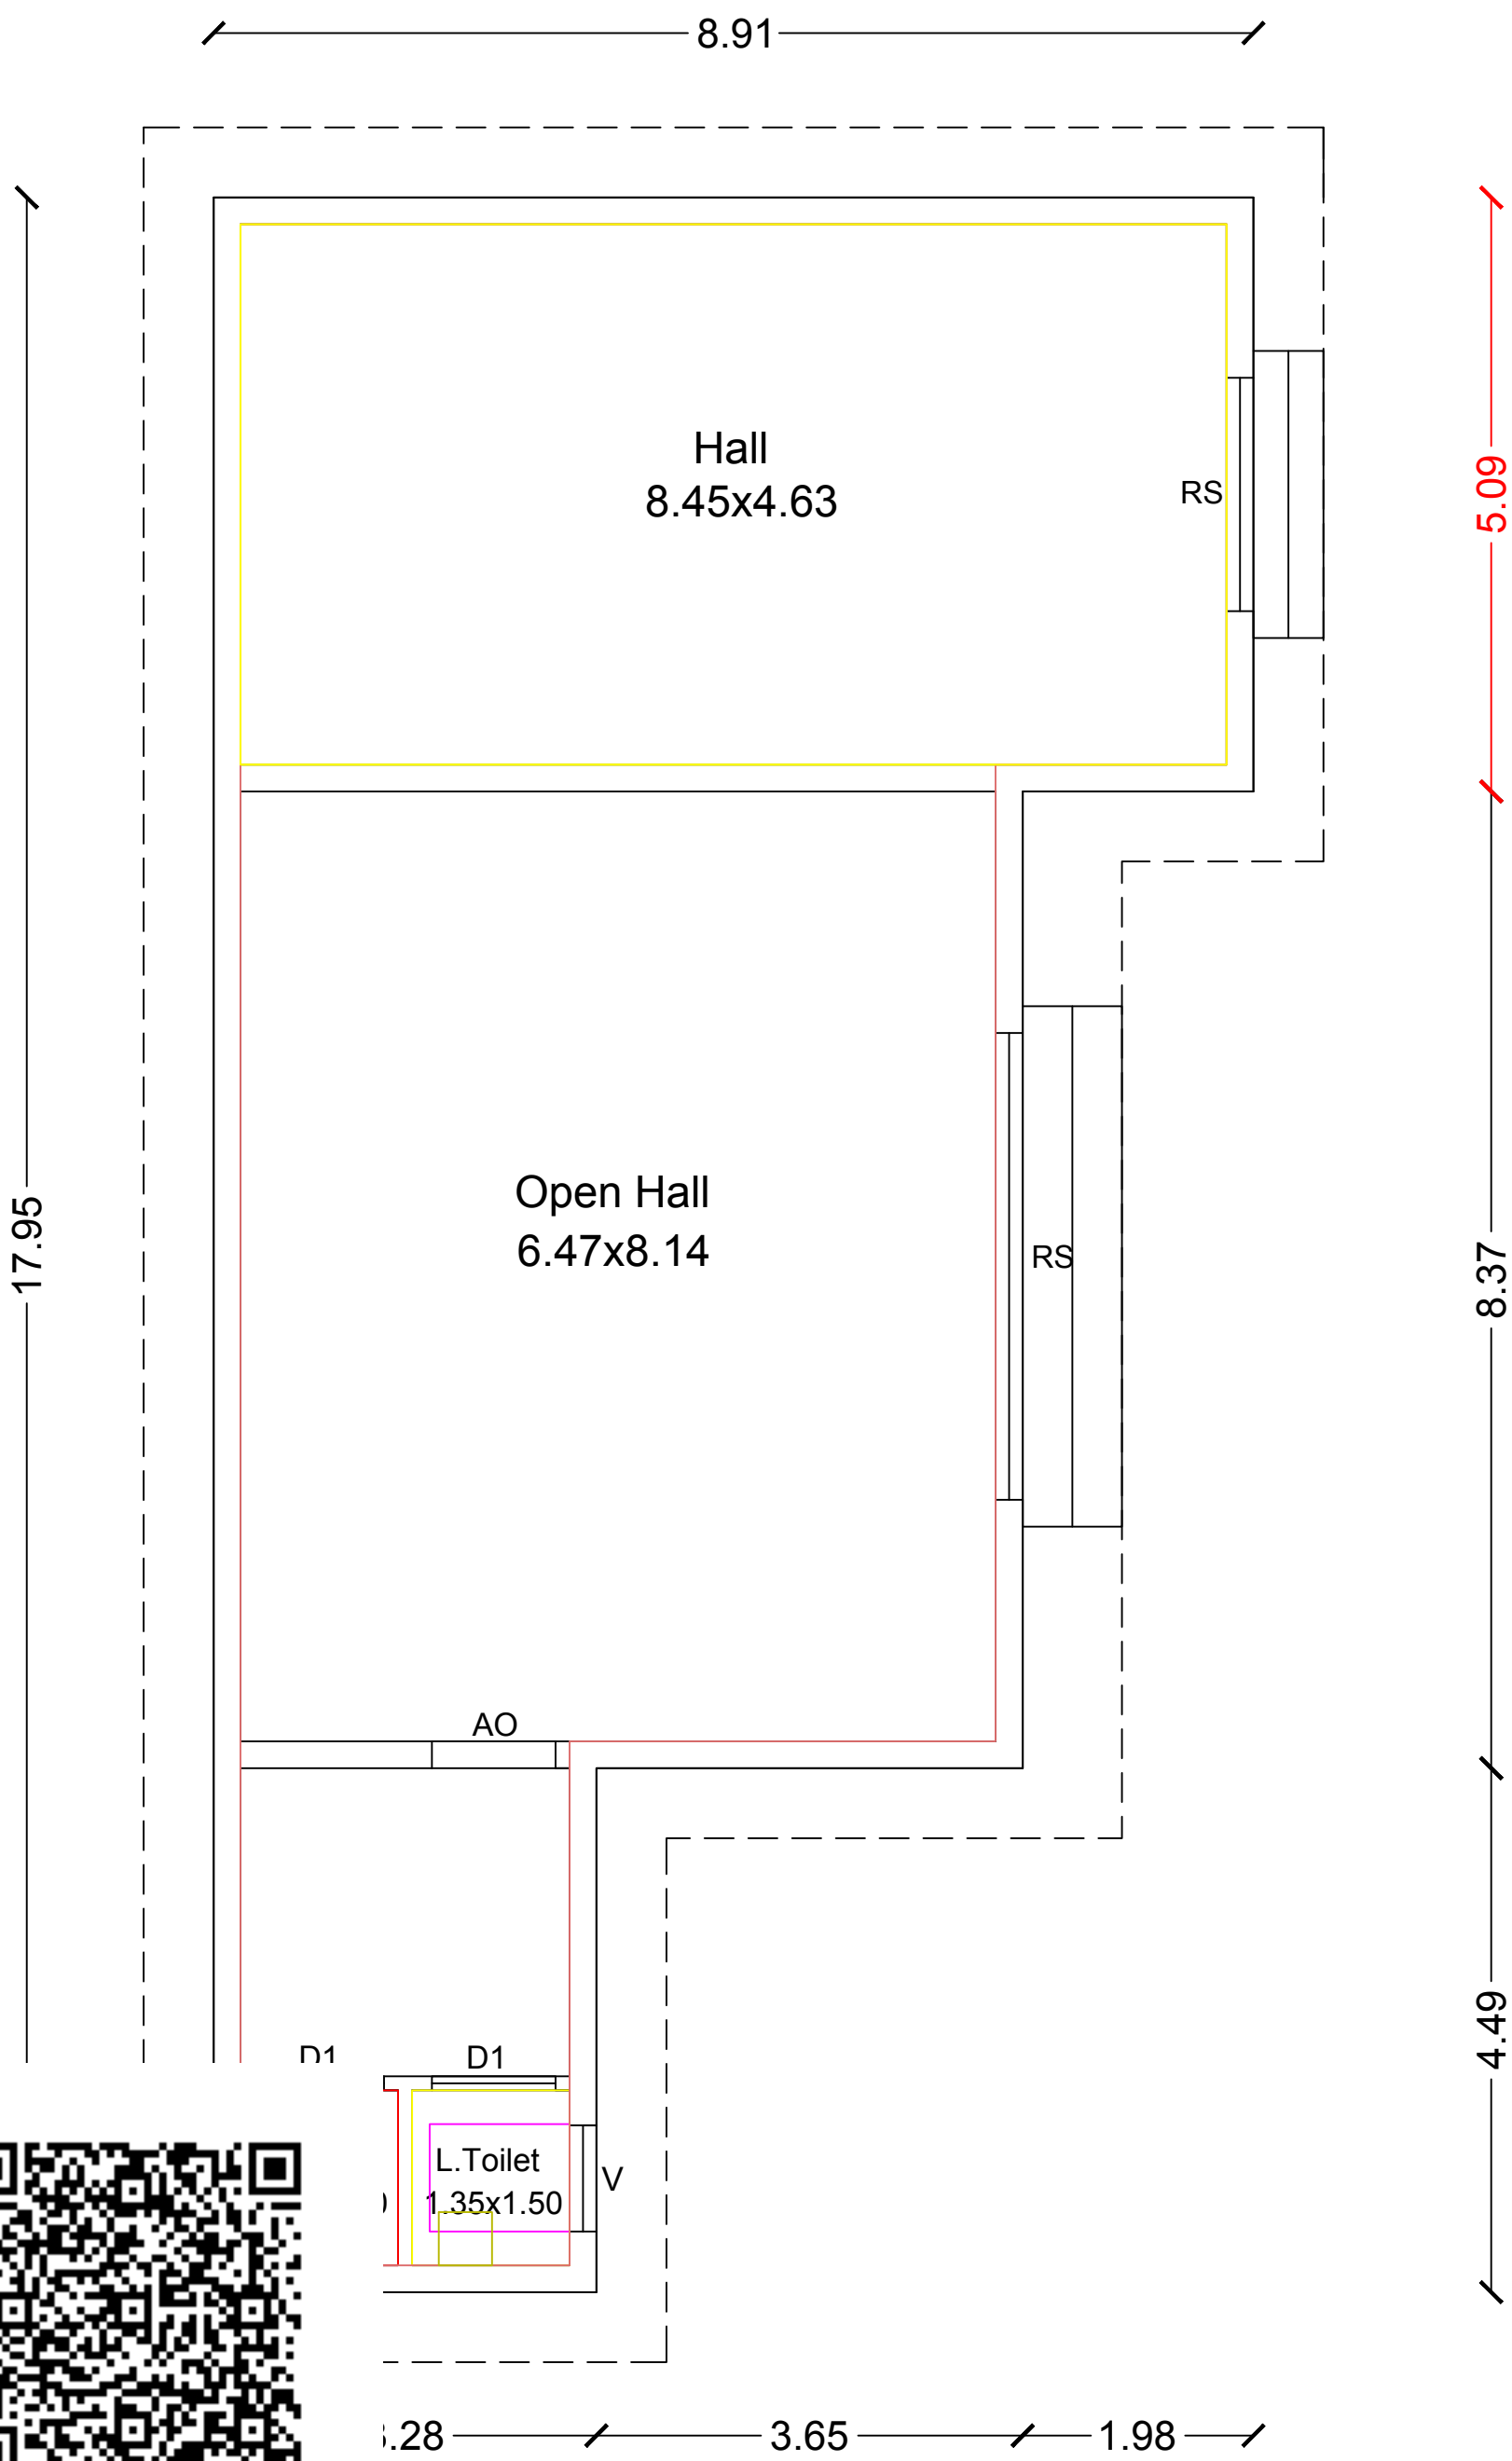


Ground Floor Plan

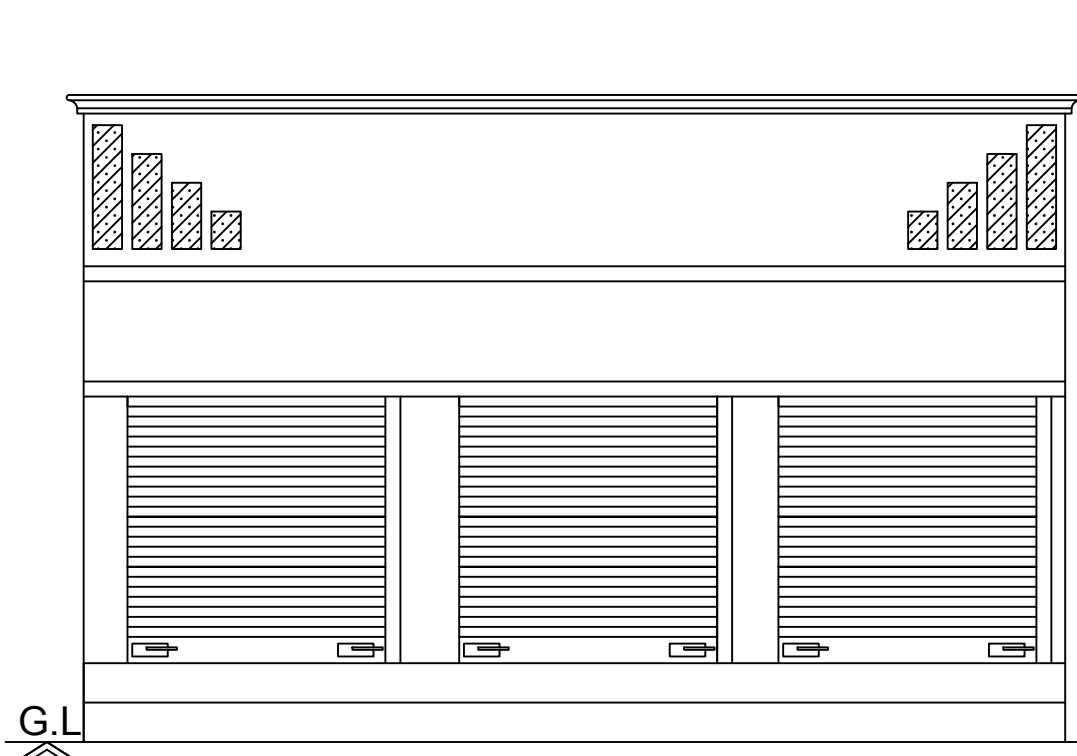


Front Elevation

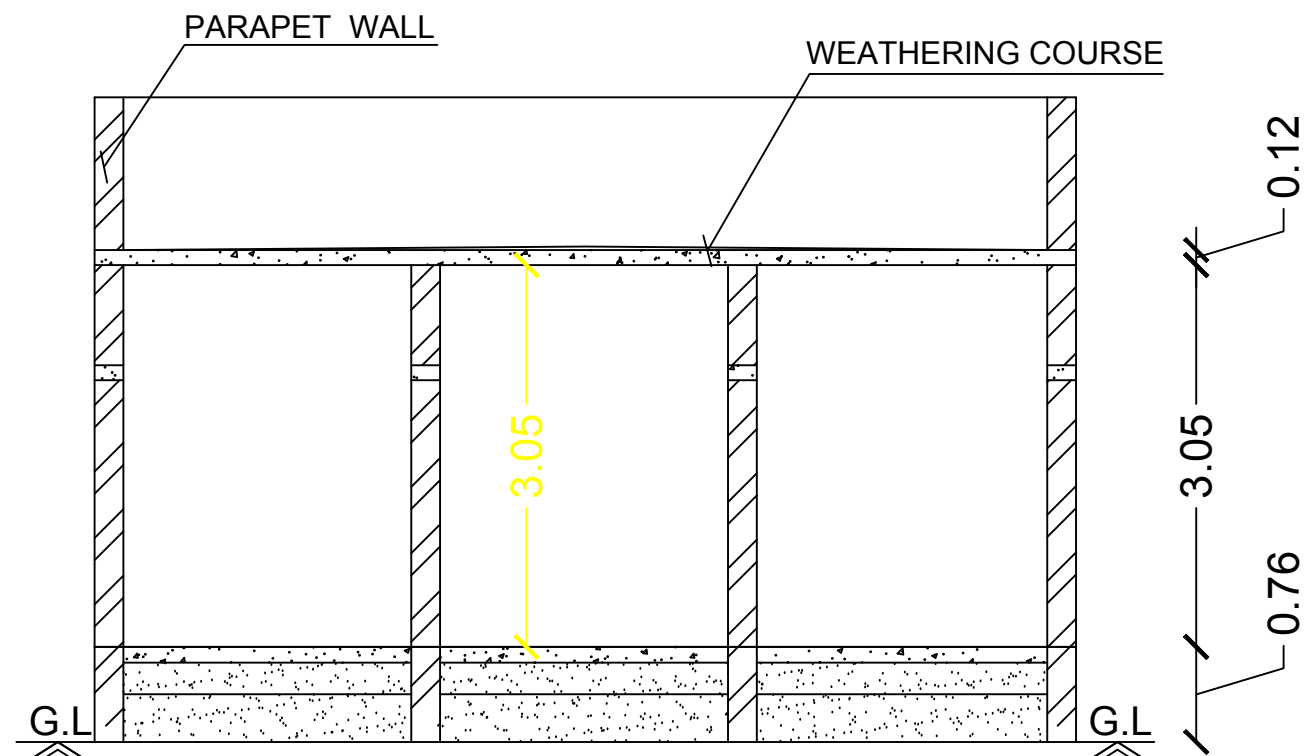


Section on-"AA"

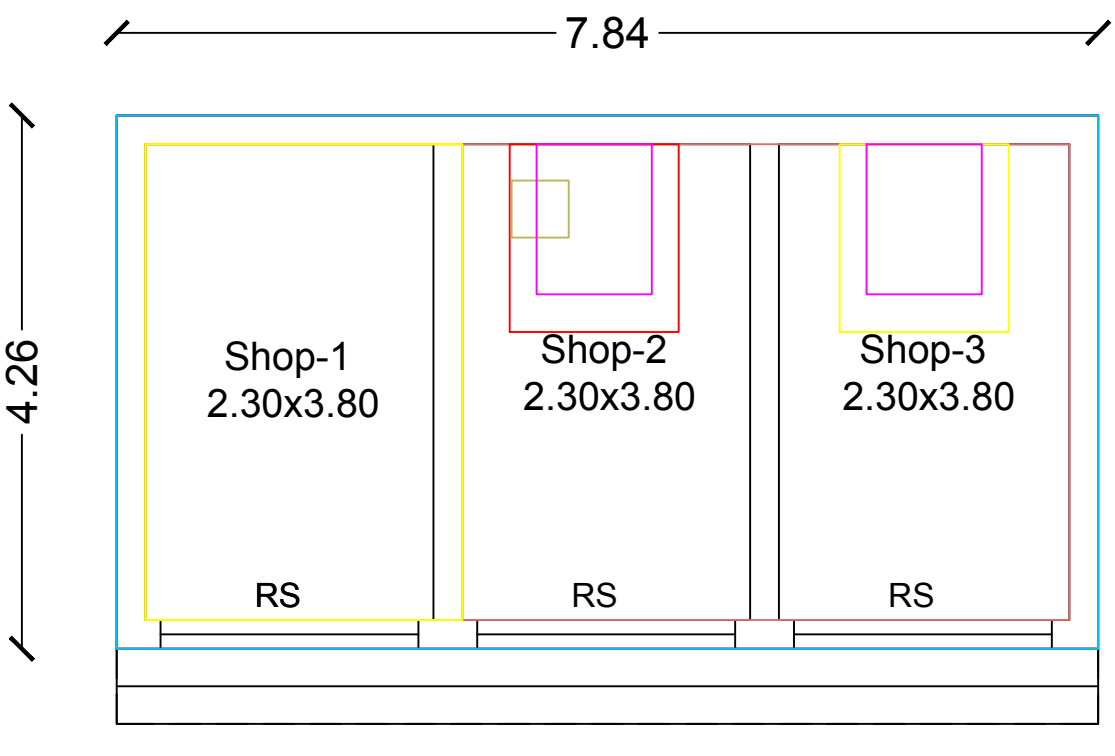


Block No.02 Ground Floor Plan

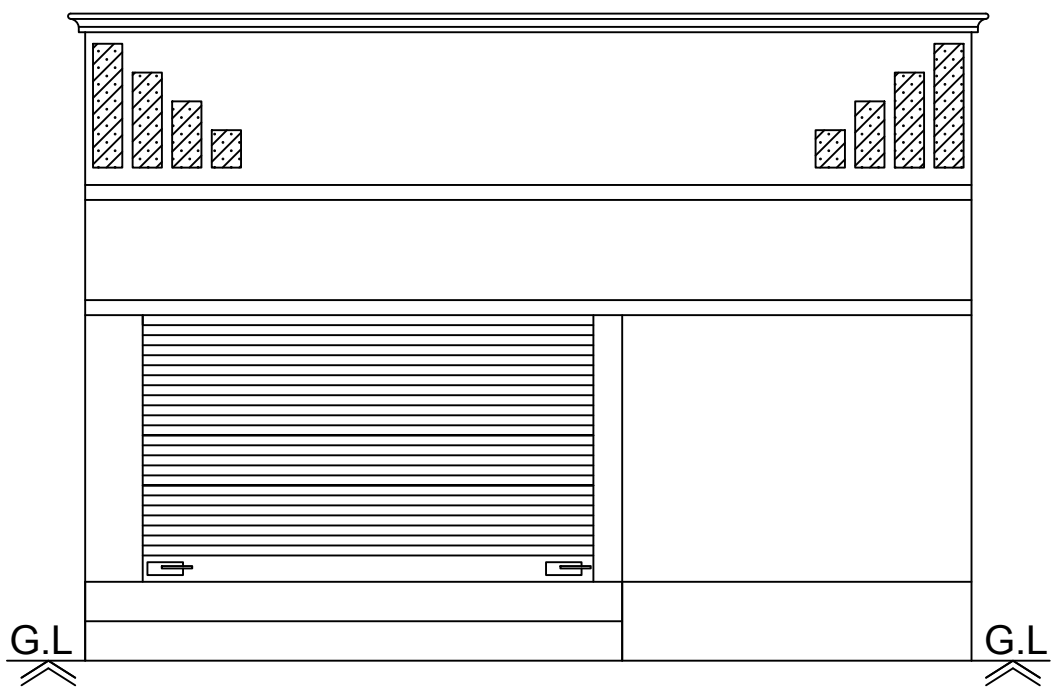



Front Elevation

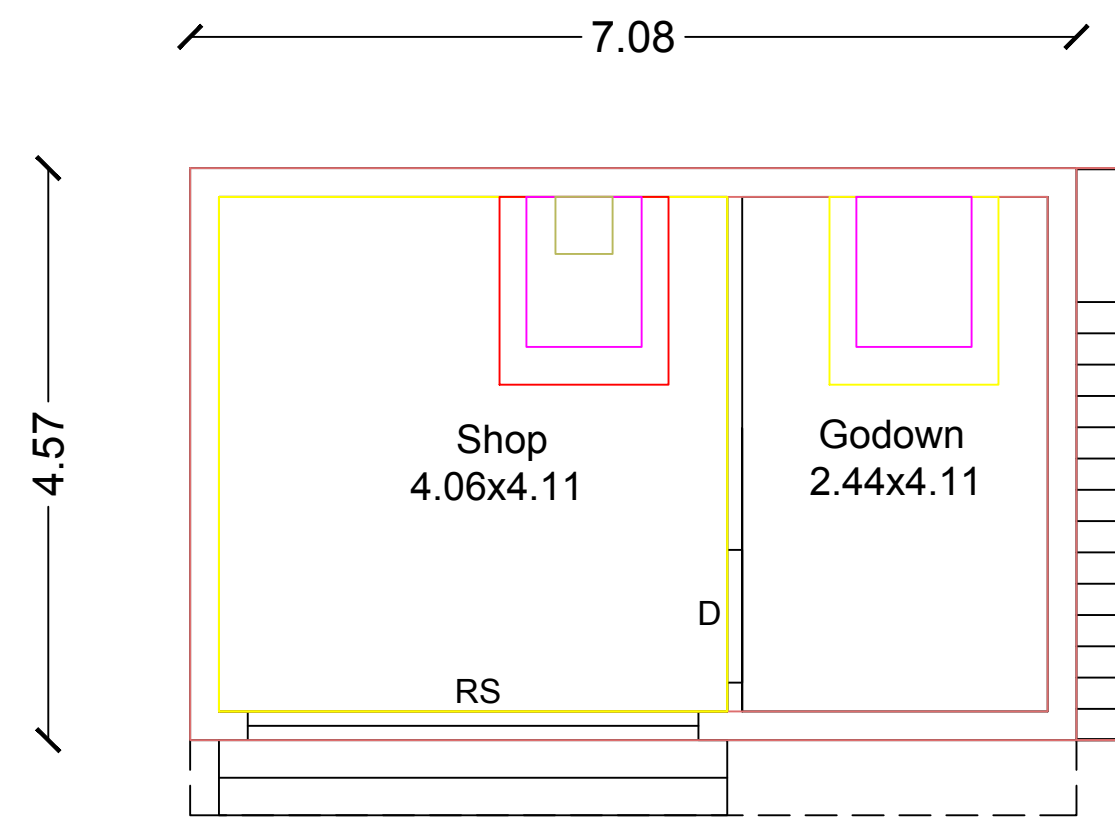

Block No.03 Ground Floor Plan

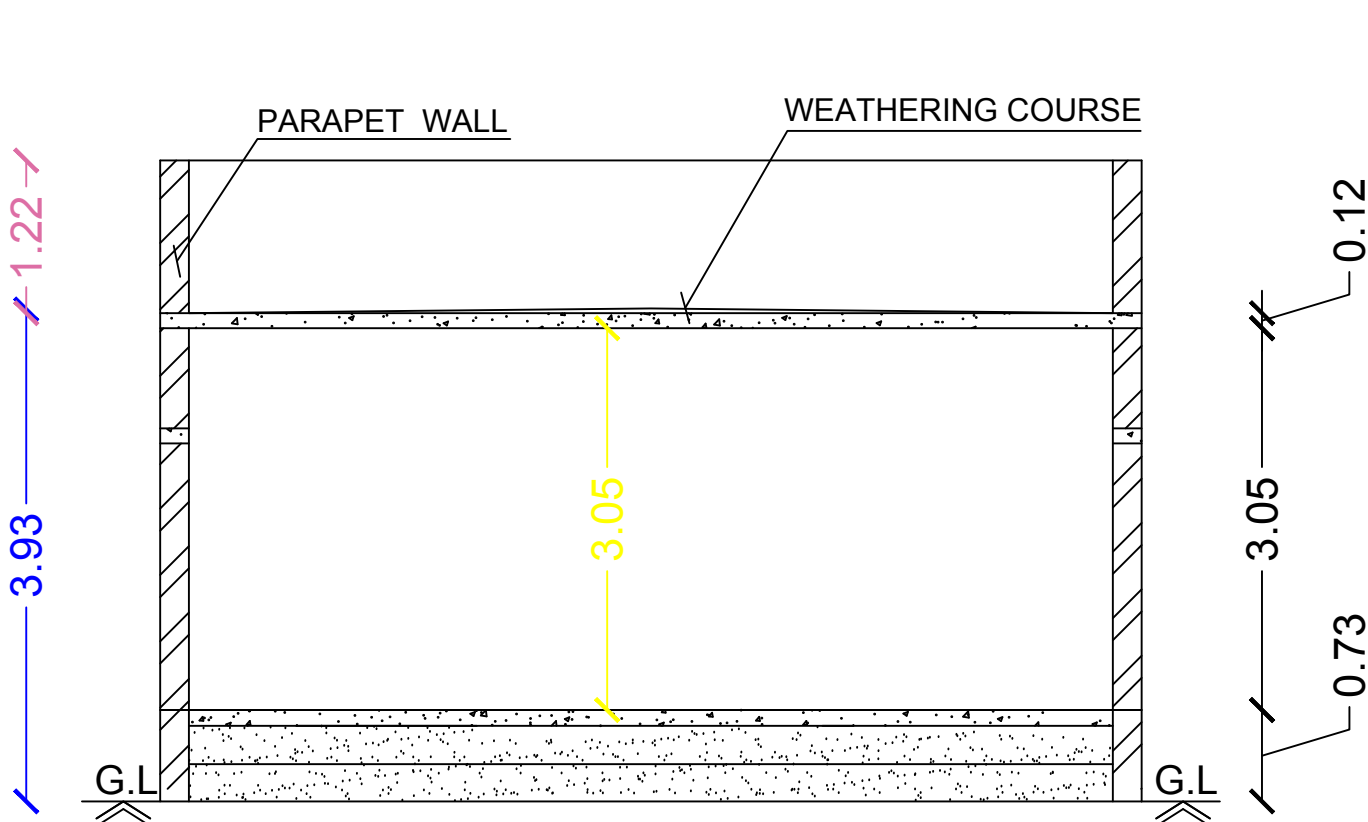

Section on-"AA"

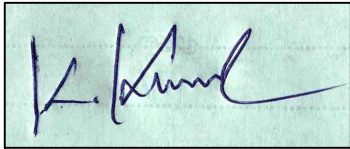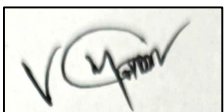LEGEND	FEET	METRE
RD, D DOOR	3'0"x7'0"	0.92x2.13
MD MAIN DOOR	3'6"x7'0"	1.10x2.13
D1 DOOR	2'6"x7'0"	0.76x2.13
AO ARCH OPEN	3'0"x7'0"	0.92x2.13
W WINDOW	4'0"x4'6"	1.21x1.37
W1 WINDOW	5'0"x4'6"	1.52x1.37
W2 WINDOW	10'0"x4'6"	3.05x1.37
V VENTILATOR	3'0"x2'0"	0.91x0.60
AREA DETAILS	SQ.FT.	SQ.M.
As Per Document	13078.15	1215.00
As Per Patta	13088.90	1216.00
As Per Site	13078.15	1215.00
Sy.No.231/3A	4779.17	444.00
Sy.No.231/4B	8309.73	772.00
PLINTH AREA DETAILS		
Block No.01		
G.I. Sheet Roof	1271.32	118.11
Block No.02		
Ground Floor Area	359.51	33.40
Block No.03		
Ground Floor Area	348.32	32.36
Open Space Area	11099.00	1031.13
FSI DETAILS	PROPOSED	PERMISSIBLE
Total Plinth Area		
Plot Area	0.15	2
183.87		
1215.00		
OWNER'S NAME & SIGN:-		
		
Thiru.K.Kumar		
S/o:Thiru.Kuppusamy		
ENGINEER:-		
		
Ln.Er.V.Muthu, B.E.,M.I.E.,F.I.V.,M.Sc. (Valuation),., Registered Valuer, (I.T.) Reg.No.07/2004-05 (Wealth Tax) / IBBI Chartered Engineer, Structural Engineer, Karaikudi Municipality Registered Engineer Grade -I D.T.C.P. & Collectorate Panel Engineer M.R. CONSTRUCTIONS No.25, " Ever Green Complex", College Road, Karaikudi-2, Sivagangai District. Cell:- 94432-26127 , 63798-91035		
		
Ln.Er.V.Muthu B.E.,M.I.E.,F.I.V.,M.Sc., (RV) MR CONSTRUCTIONS No.25, Ever Green Complex, College Road Karaikudi-630 002 Mob:94432 26127 ,6379891035		

Karaikudi-Aranthangi Main Road

21.36 M

18.60 M

24.00 M

19.38 M

16.05 M

59.88 M

Channel & Sy.No.231/2 Punjai

Owner Part Punjai Land

4.50 M Wide Drive way

Building

Building

Building

SEPTIC TANK

BORE WELL

RAIN WATER HARVESTING

RAIN WATER HARVESTING SYSTEM

TYP. DET. COLUMN FOOTING

STAIR CASE DETAILS

Bore Well Details

Smt.Malathi, Mangaiyarkarasi Punjai Land

Ln.Er.V.Muthu B.E.,M.I.E.,F.I.V.,M.Sc., (RV)

MR CONSTRUCTIONS

No.25, Ever Green Complex, College Road
Karaikudi-630 002

Mob:94432 26127 ,6379891035