


PLAN SHOWING THE PROPOSED CONSTRUCTION OF A DWELLING HOUSE IN GROUND FLOOR IN SURVEY

- NO:698/6A,IN PATTA NO:1098,WARD:07,IN SAMY THEVAR STREET,IN PANPOLI TOWN PANCHAYAT AT

SHENKOTTAI TALUCK IN TENKASI DISTRICT. (ALL DIMENSIONS ARE IN METER,SCALE - 1:100)

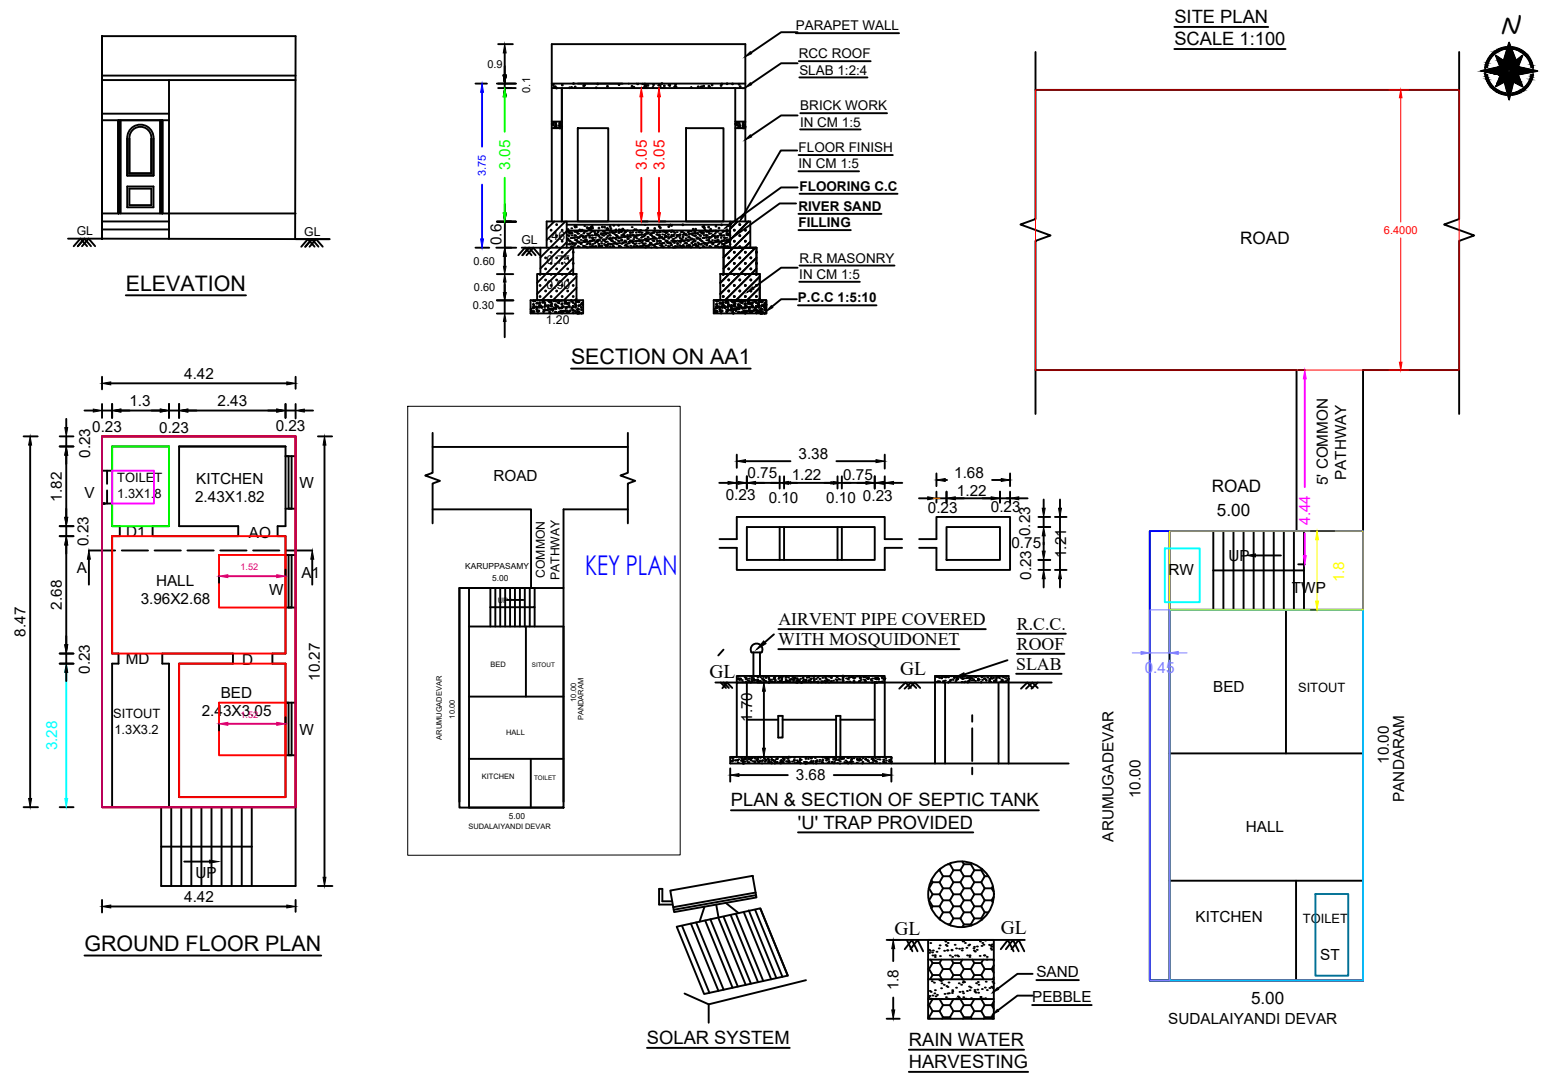

REFERENCE	SQM	SQFT
AREA OF SITE	50.00	538.20
PRO.PLINTH AREA IN G.F	37.44	403.05
PRO. FLOOR AREA IN G.F	29.08	313.01
OPEN SPACE AREA	12.53	135.19
ROAD	-	-
D - DOOR	- 1.00 X 2.10 - 3'3"	X 7'
D1 - DOOR	- 0.75 X 2.1 - 2'6"	X 7'
W - WINDOW	- 1.50 X 1.50 - 5'	X 5'
W1 - WINDOW	- 1.20 X 1.50 - 3'3"	X 5'
V - VENTILATOR	- 0.90 X 0.60 - 3'	X 2'0"
APPLICANT :- Mr.K.PANDARAM, S/O.MUPPUDATHI CHTTIYAR. SIGNATURE OF APPLICANT		
Er.E.MARIYAPPAN, DCE. REGISTERED ENGINEER - GRADE -III DHARANI CONSTRUCTION LICENSED NO:- 144/LS/2022/00001. NO:15,MANALUR SALAI,PANPOLI SHENKOTTAI- 627807. CELL:-9840966104.		
OFFICE USE		