

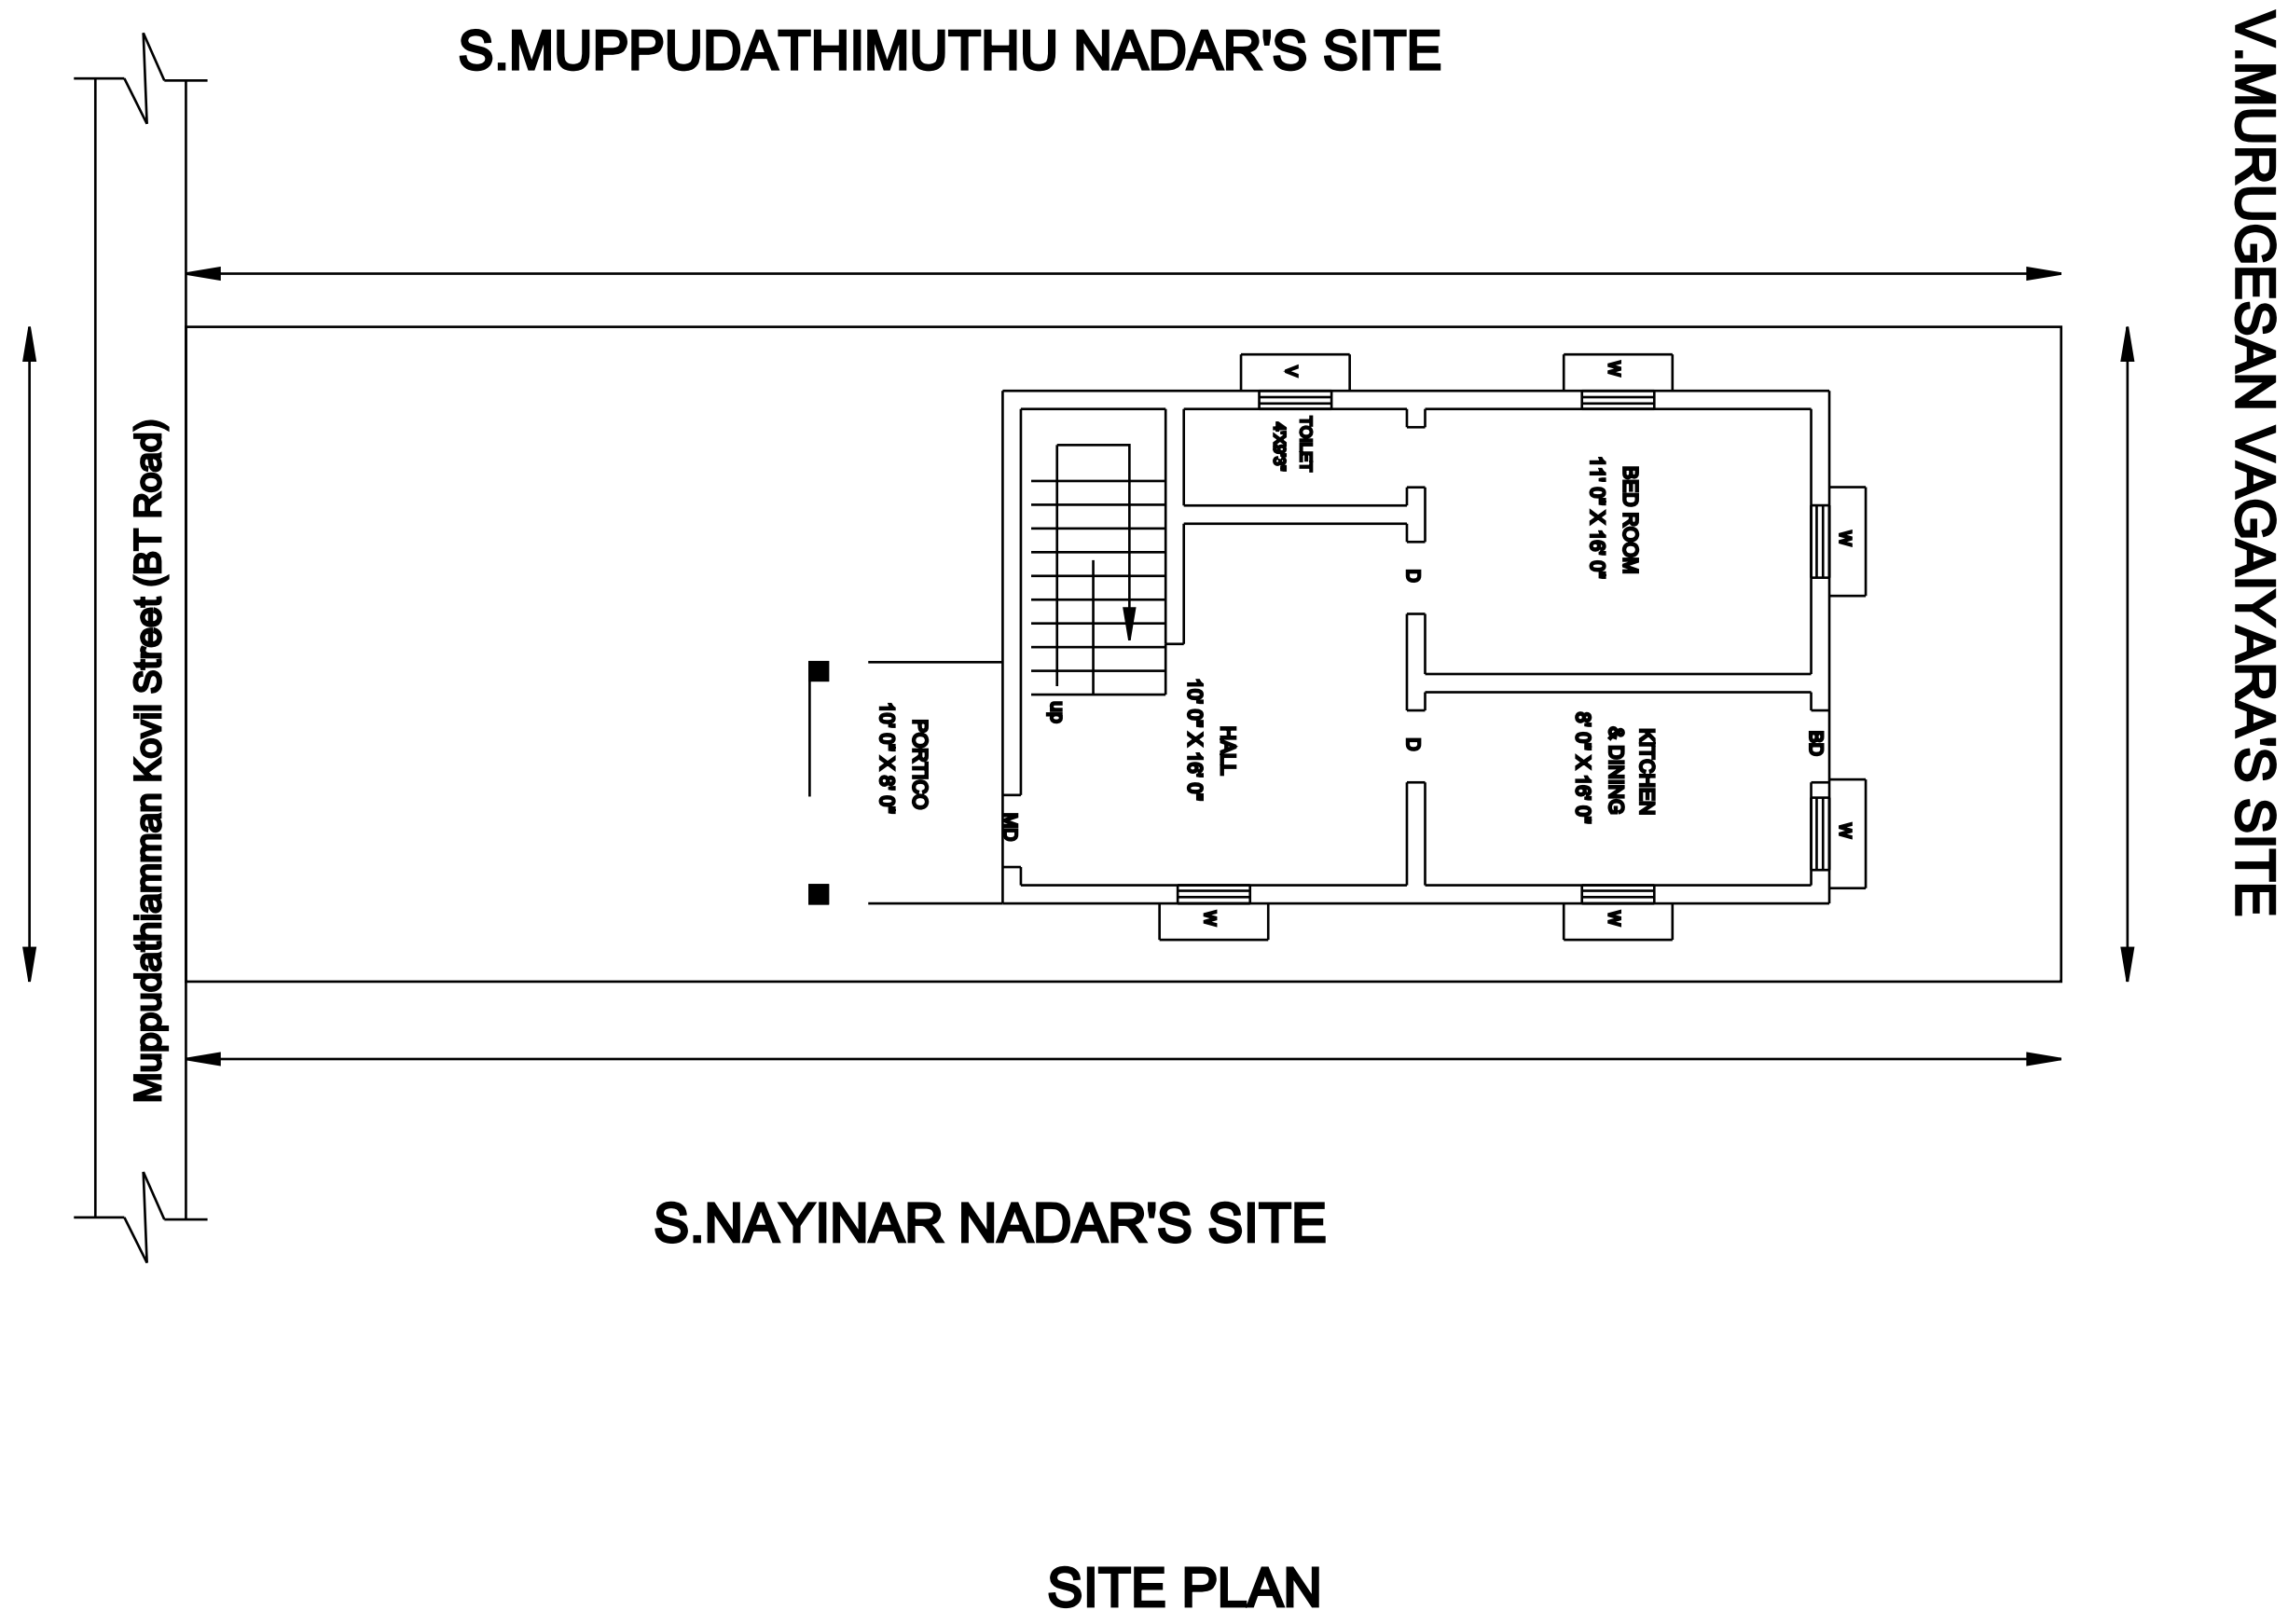
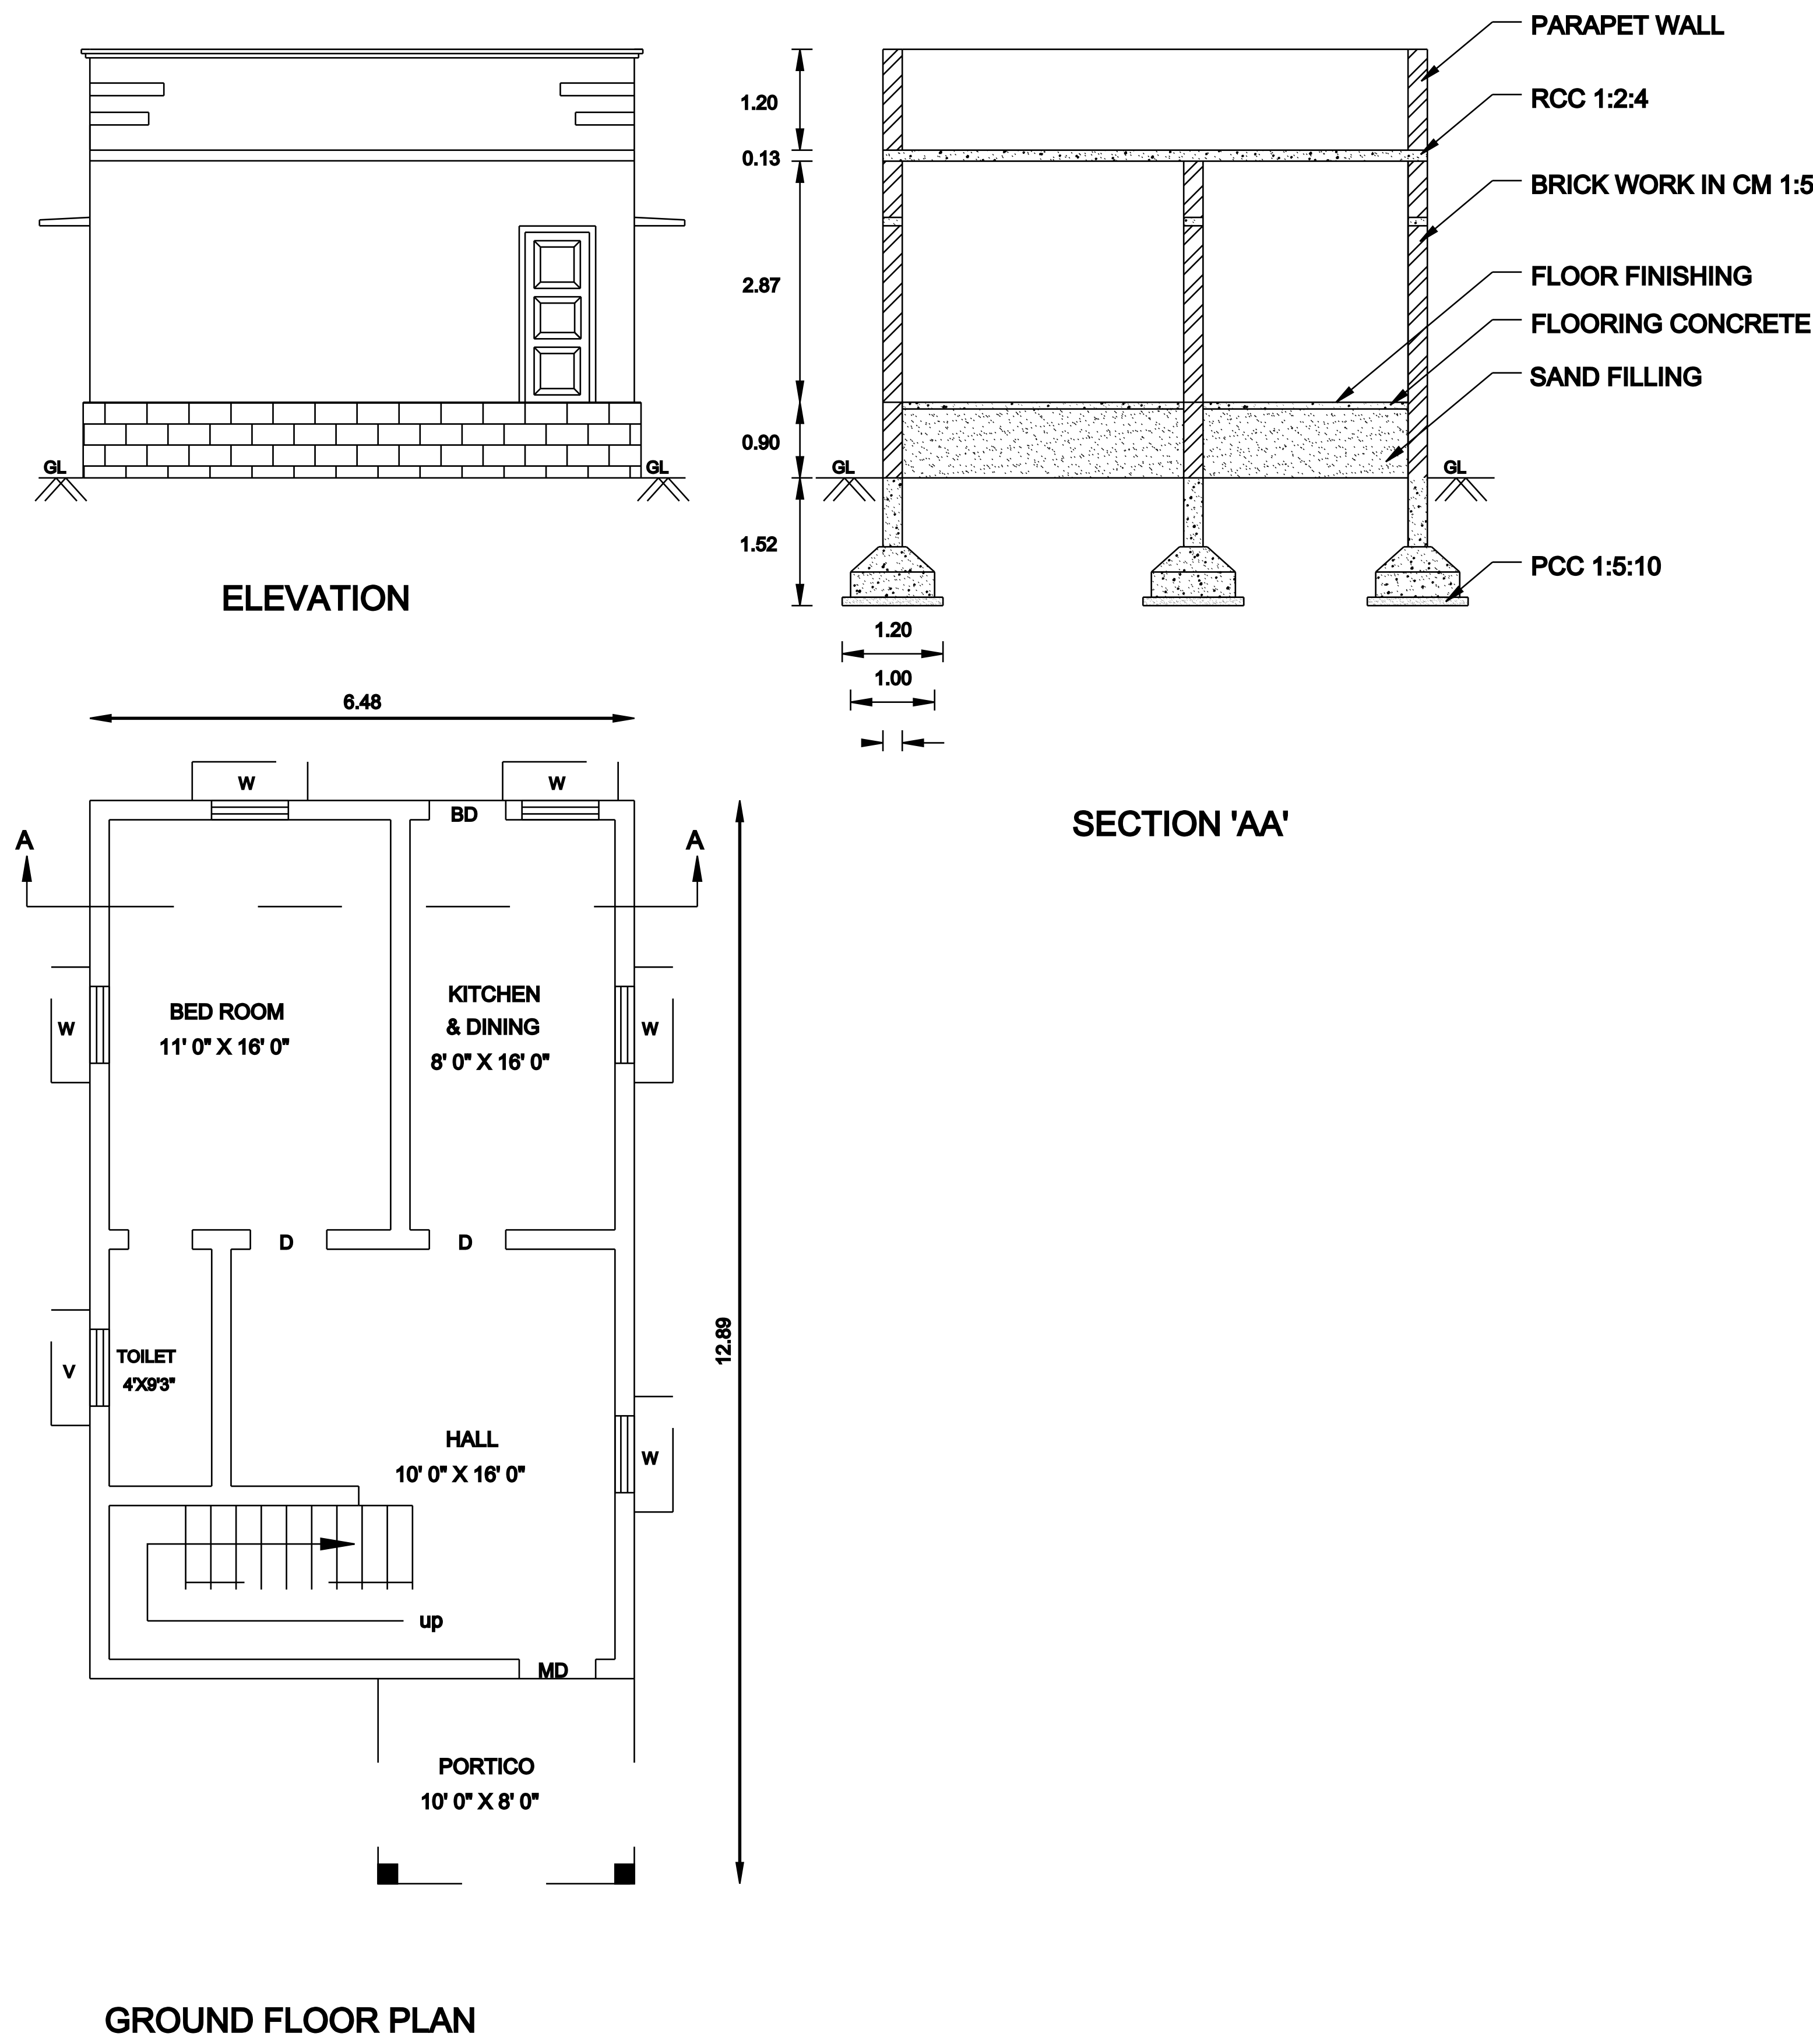
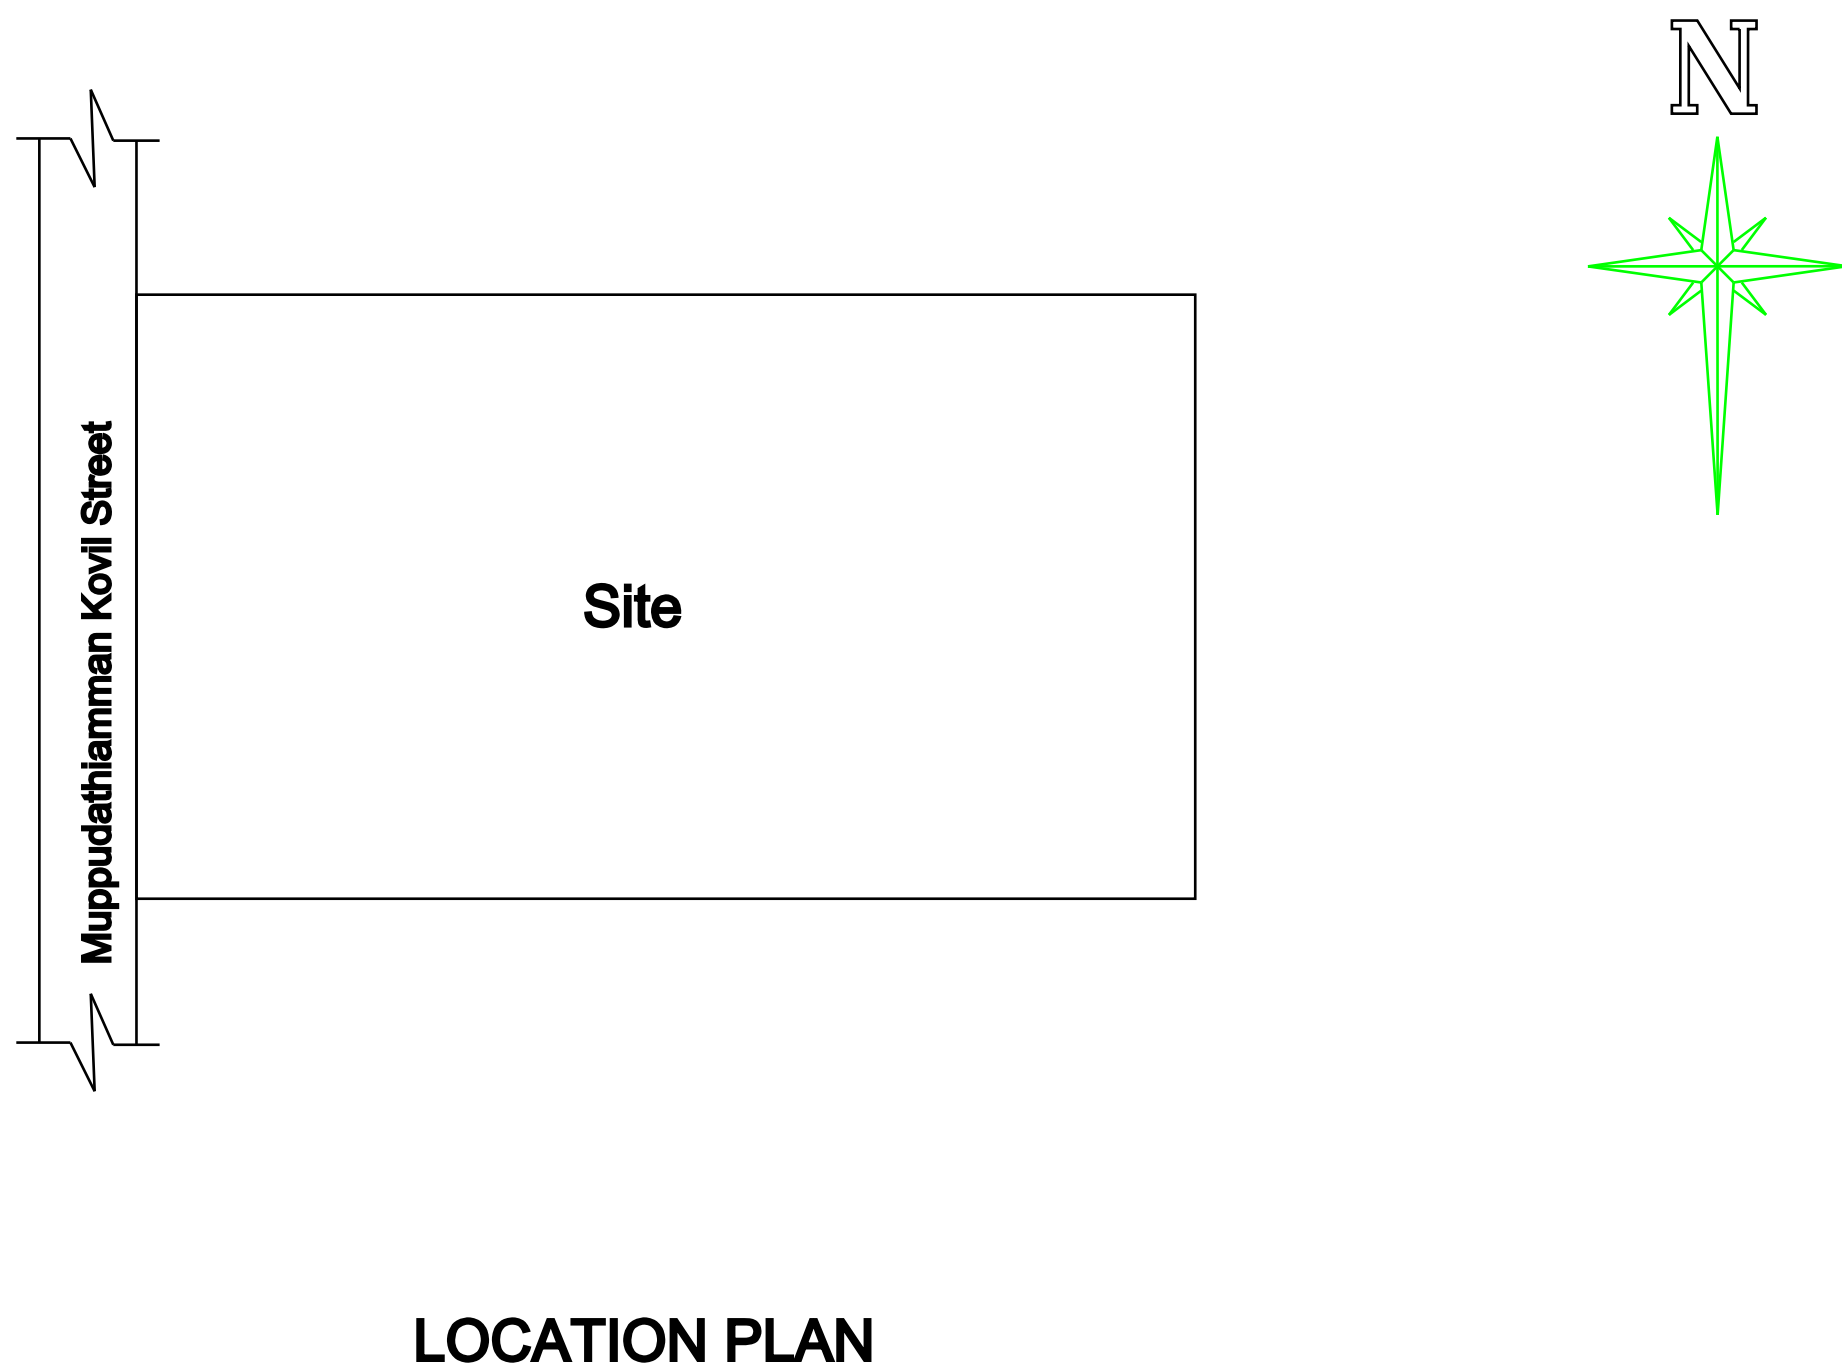
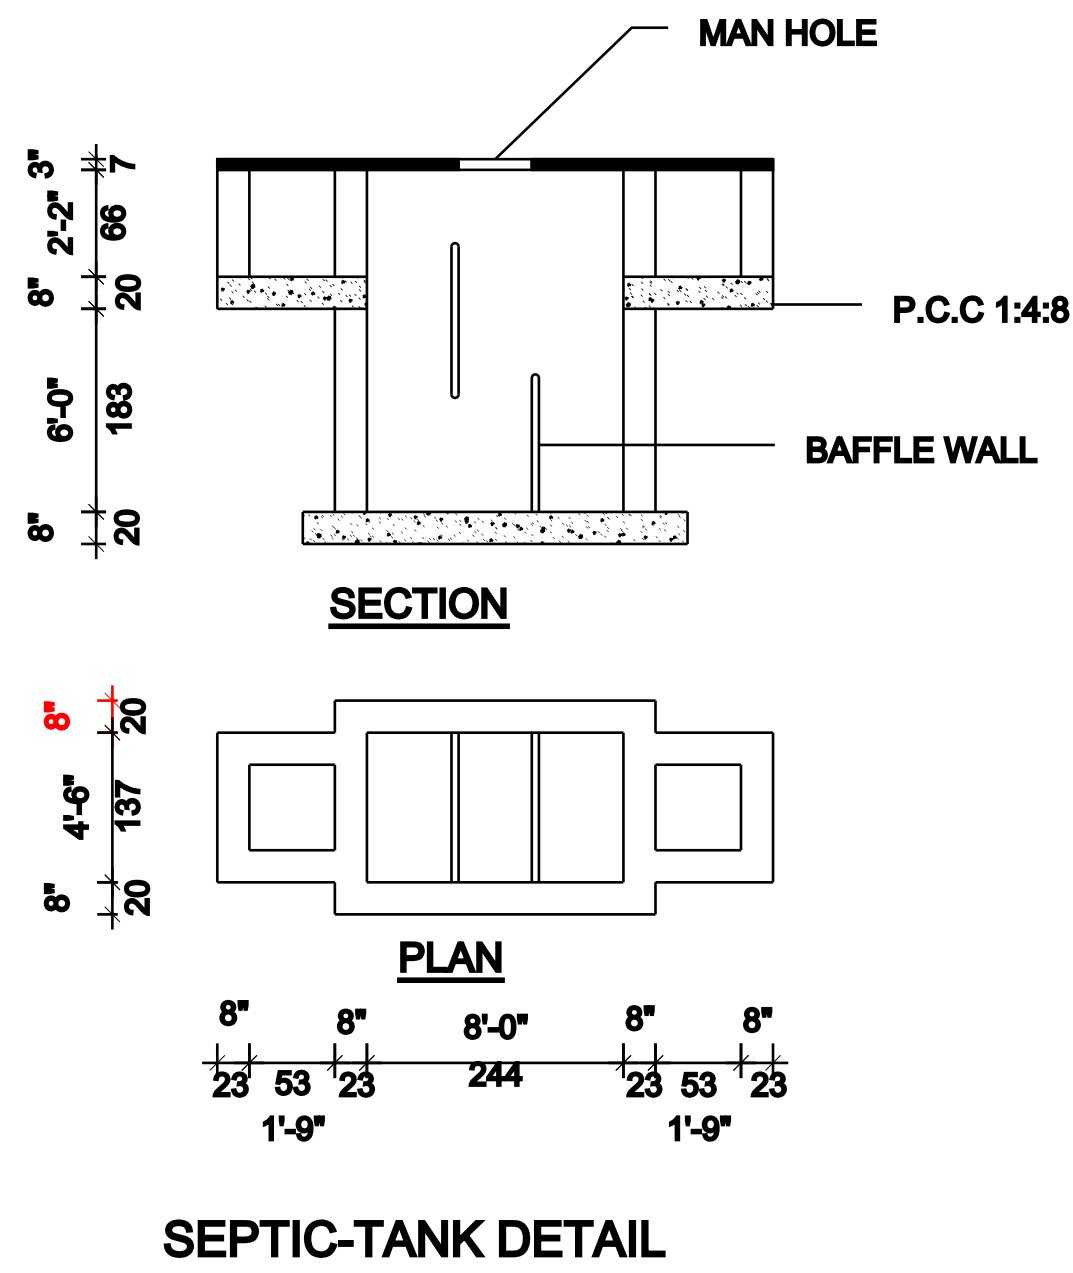
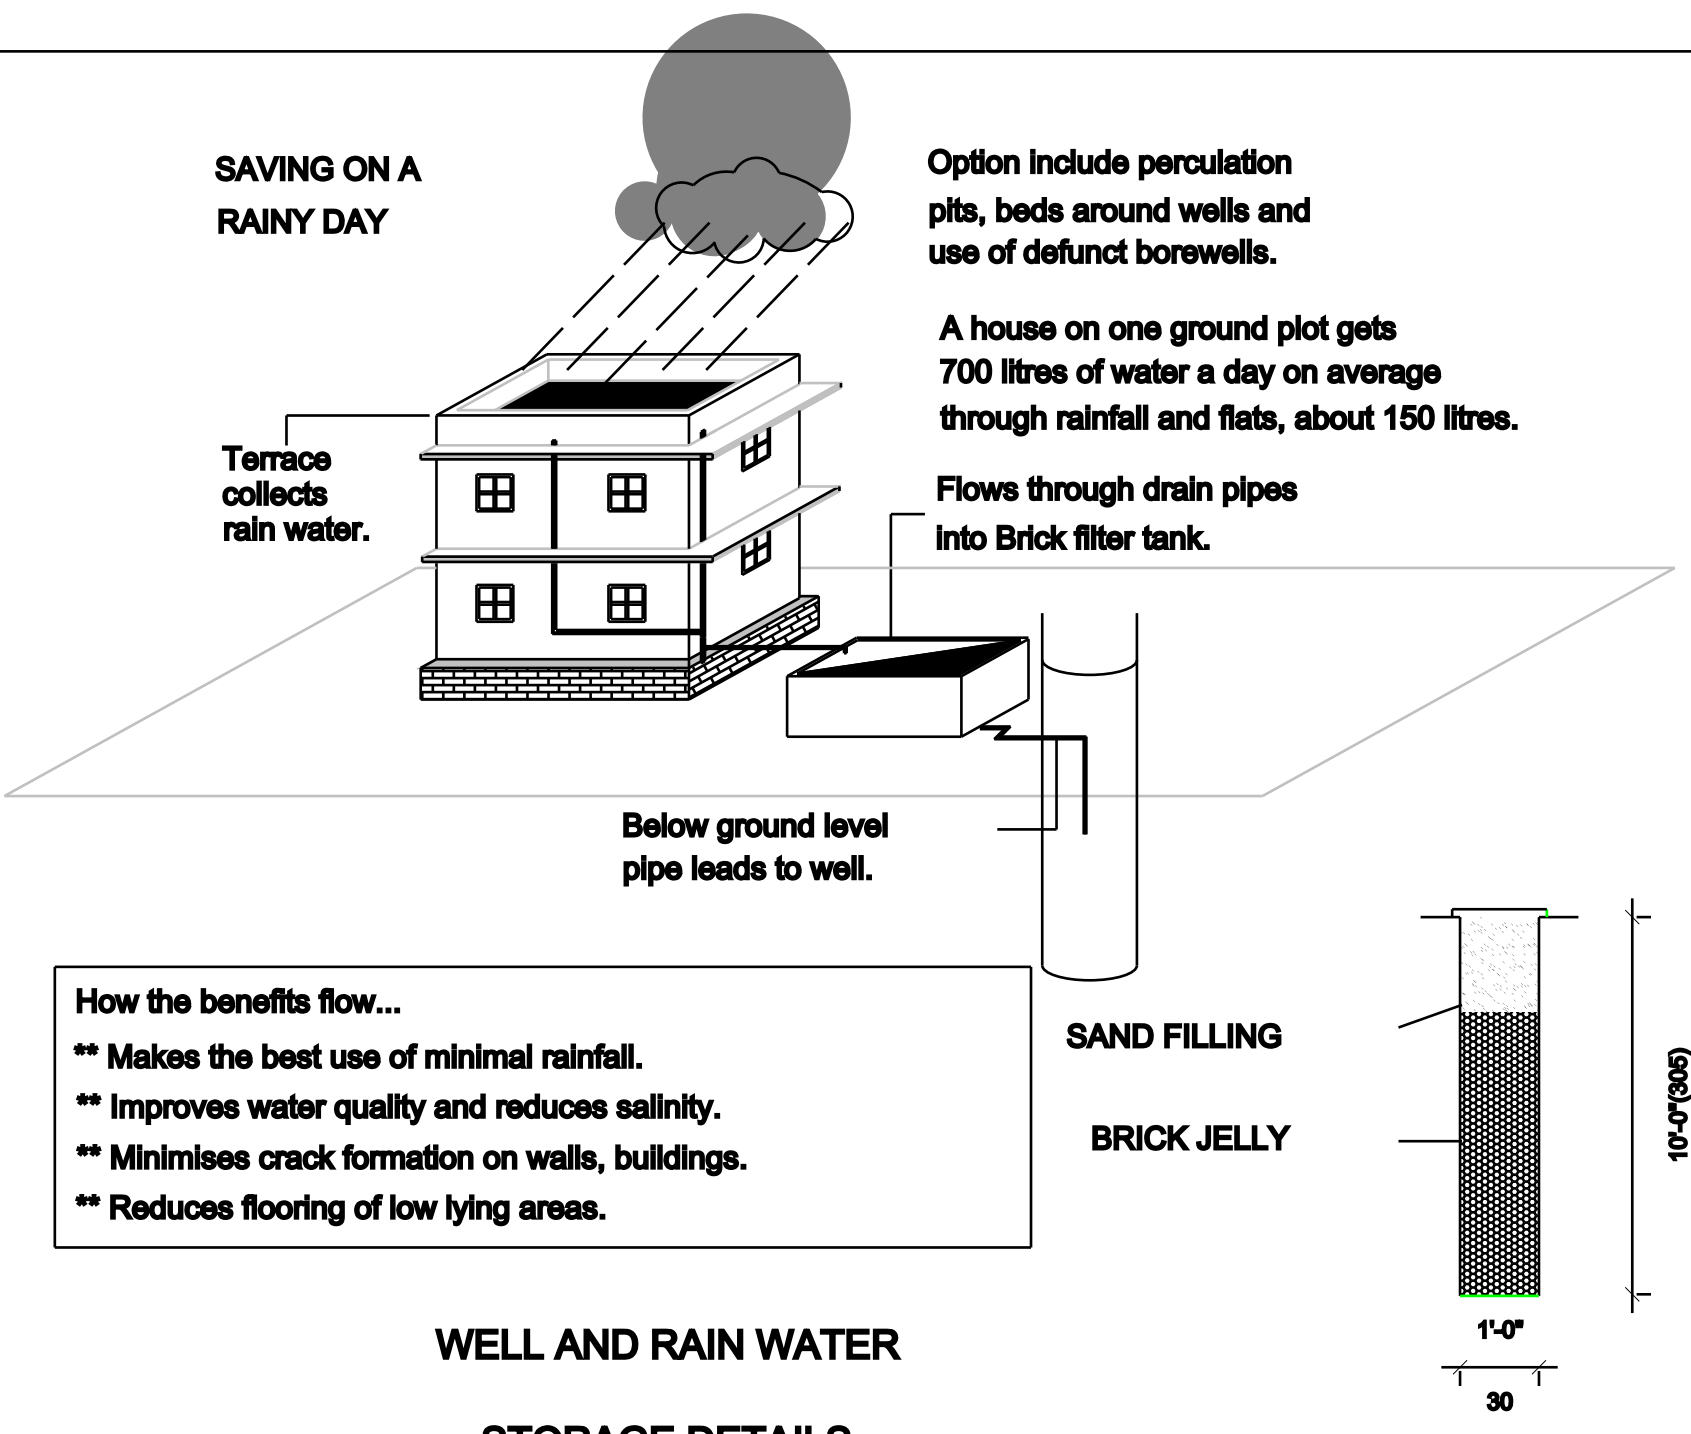


PLAN SHOWING THE CONSTRUCTION OF DWELLING HOUSE BUILDING IN SURVEY NUMBER : 78/11B2 AT MUPPUDATHIAMMAN KOVIL STREET,
SIVAGAMIPURAM, KEELAPAVOOR TOWN PANCHAYAT, TENKASI DISTRICT.

APPLICANT NAME : A.MARIAPPAN S/O ALAGESAN

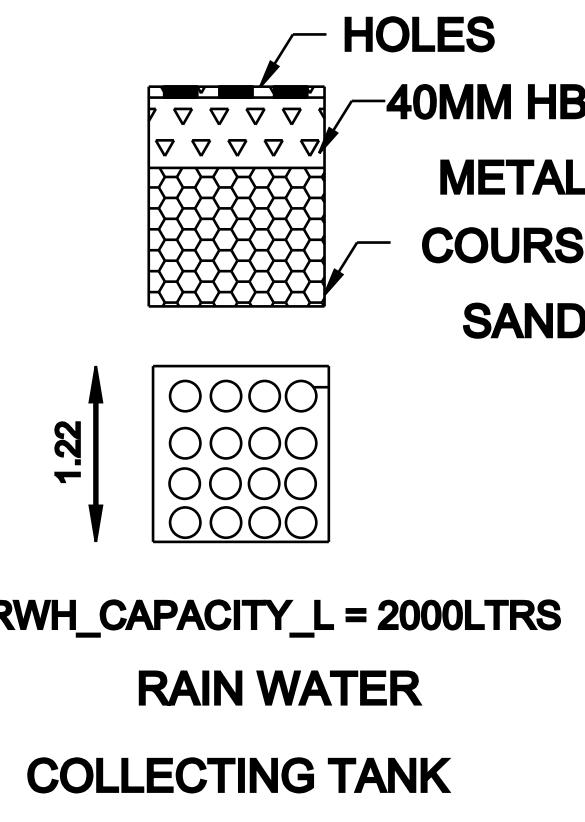

ALL DIMENSIONS IN 'M'

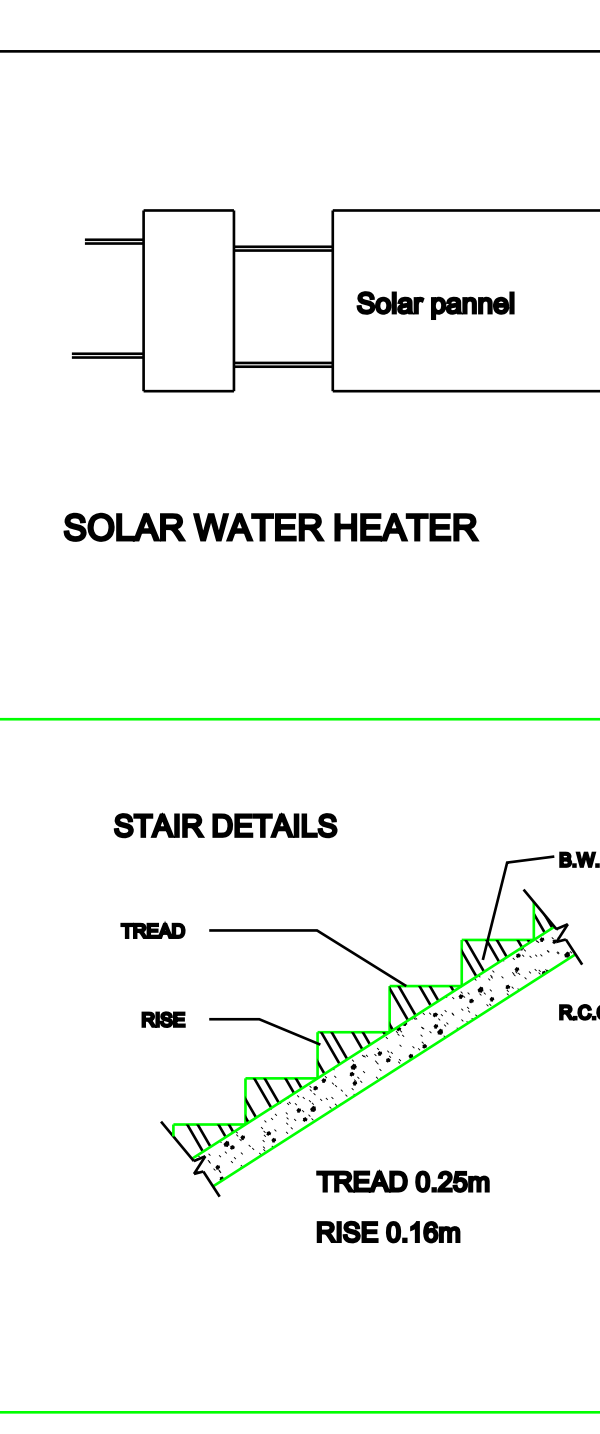

JOINERY DETAILED		
MAIN DOOR	MD	1.00 X 2.10
DOOR	D	0.90 X 2.10
DOOR	D1	0.75 X 2.10
WINDOW	W	0.90 X 1.20
VENTILATOR	V	0.90 X 0.90
AREA STATEMENT	Sq.m	Sq.ft
SITE AREA	202.34	2177.18
PLINTH AREA	75.16	808.72
CARPET AREA	50.71	545.64
OPEN SPACE AREA	127.18	1368.46
COLOUR INDEX		
PROPOSED		
ROAD		
BOUNDARY		
EXISTING		
APPLICANT SIGNATURE		

FOR OFFICE USE ONLY