
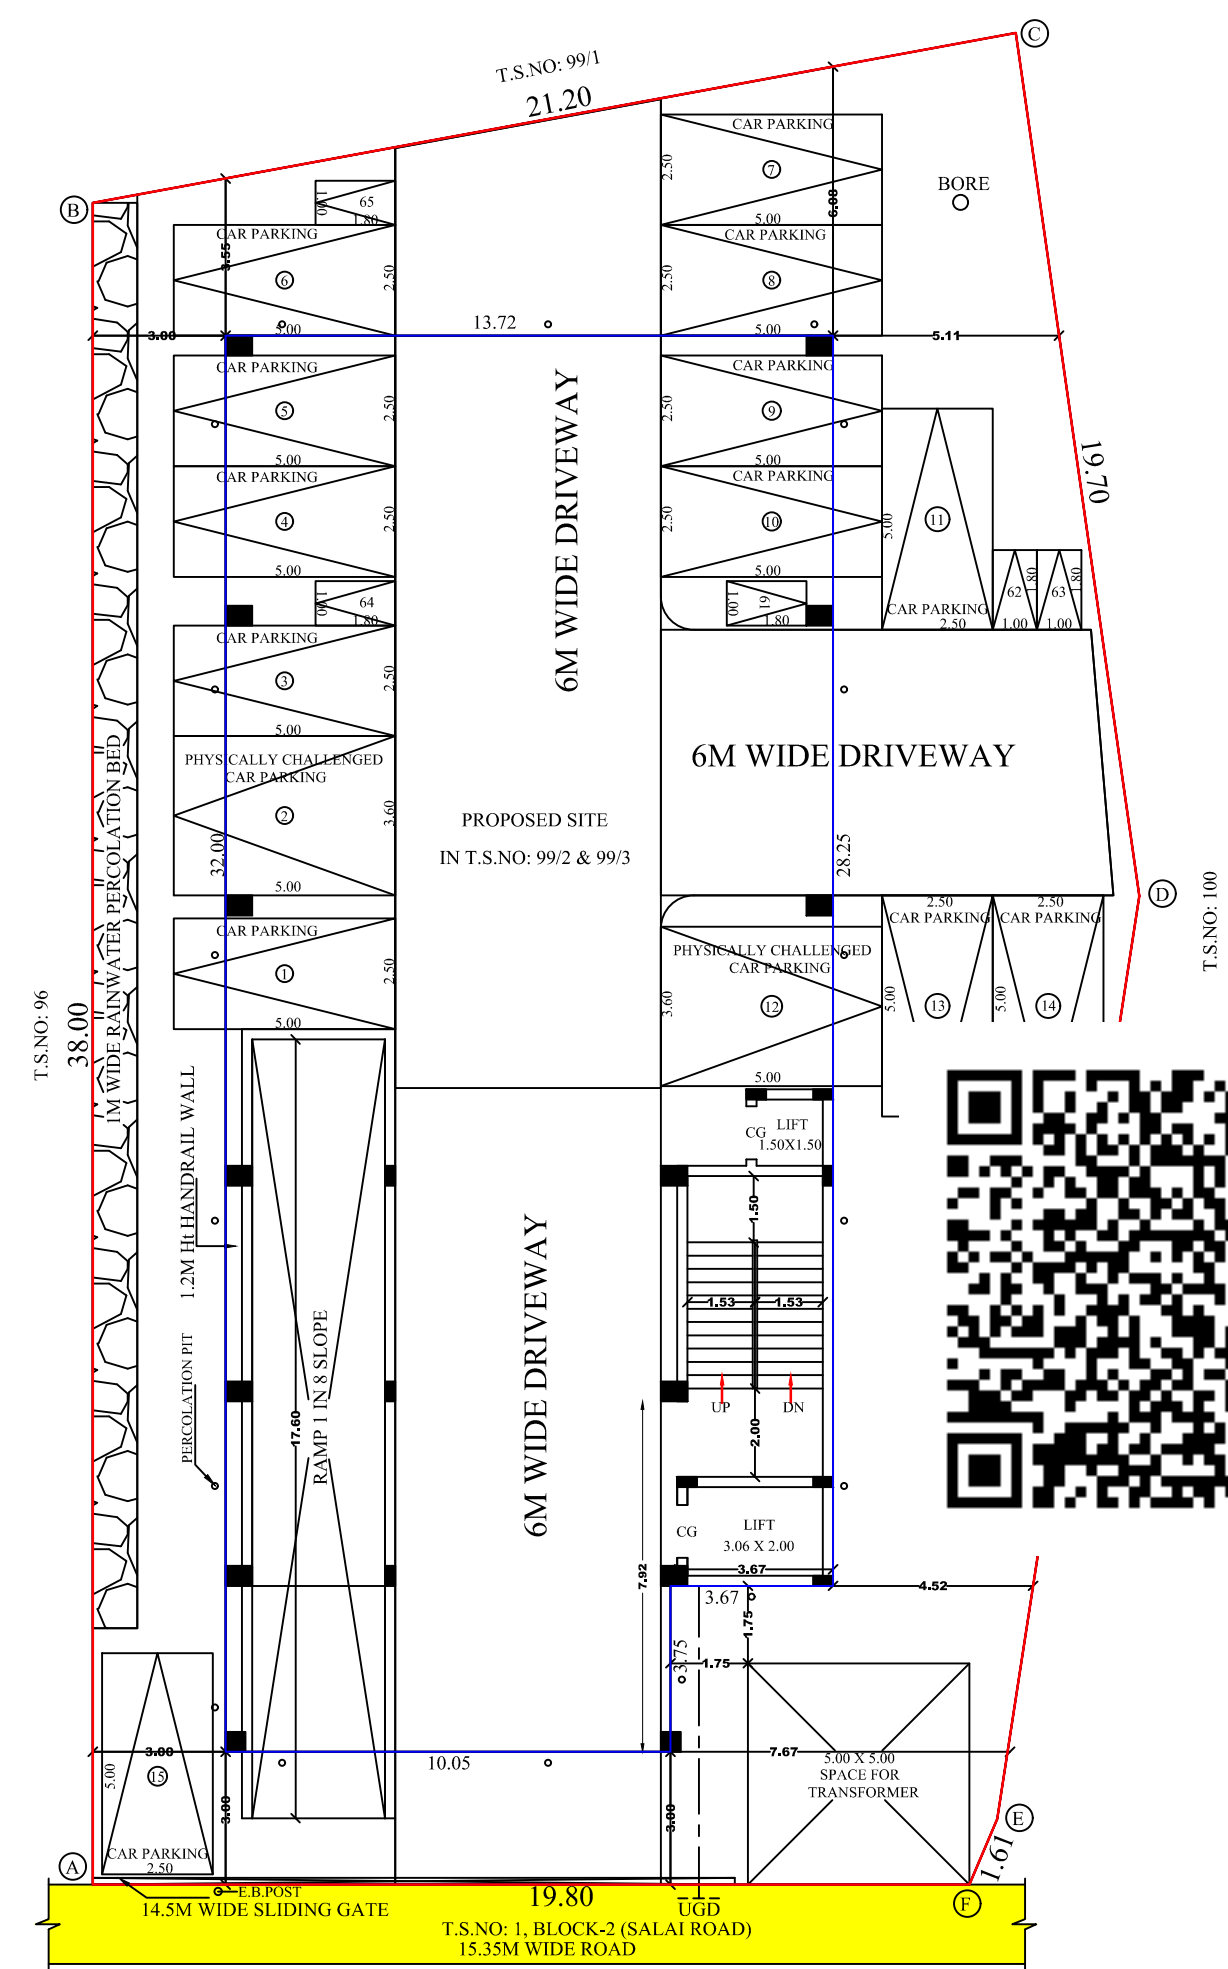
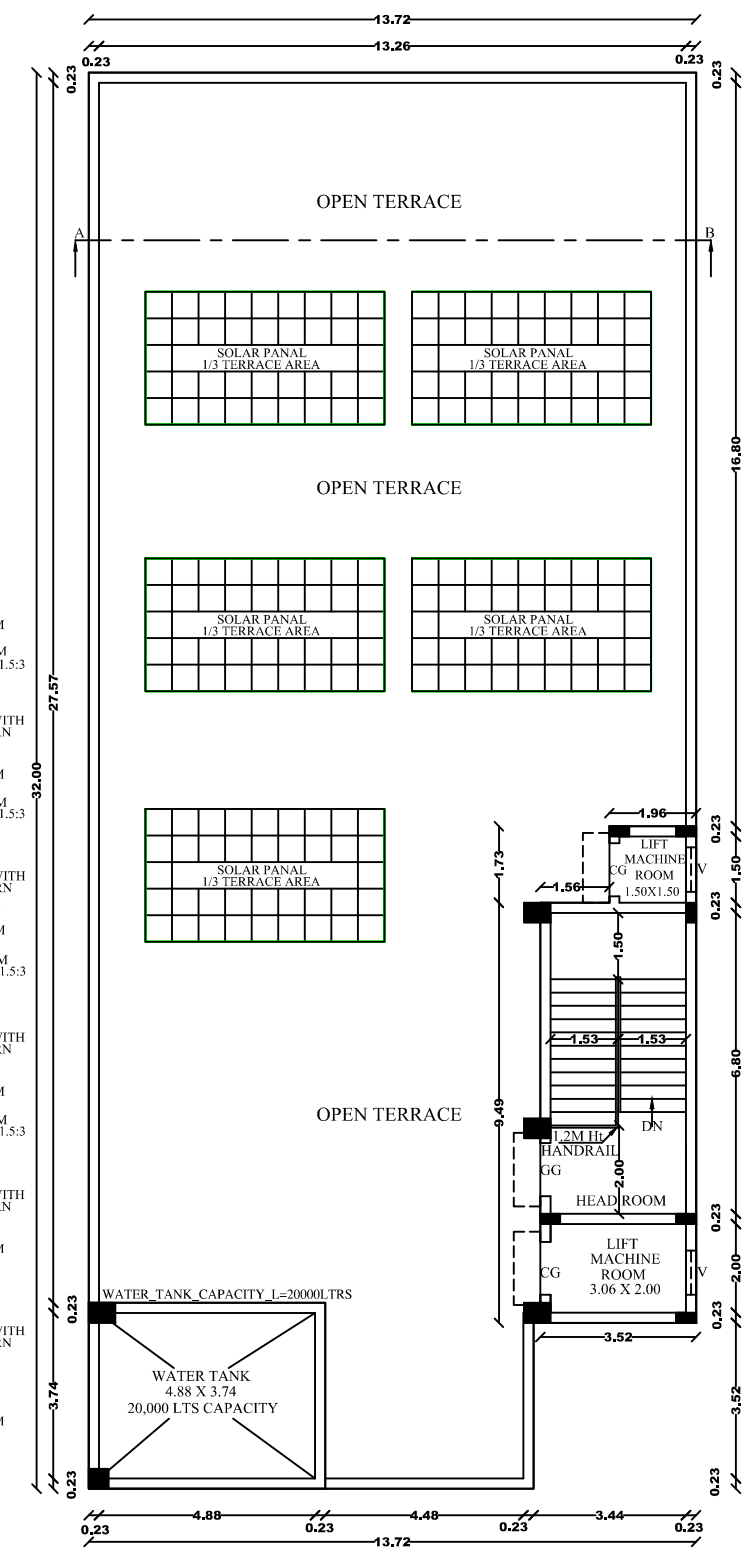
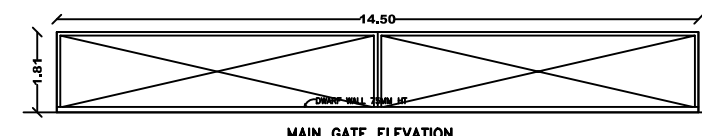
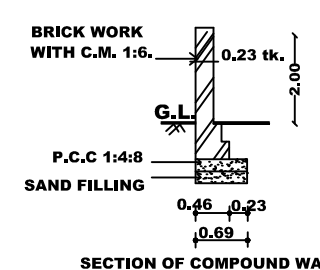
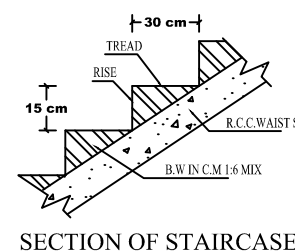
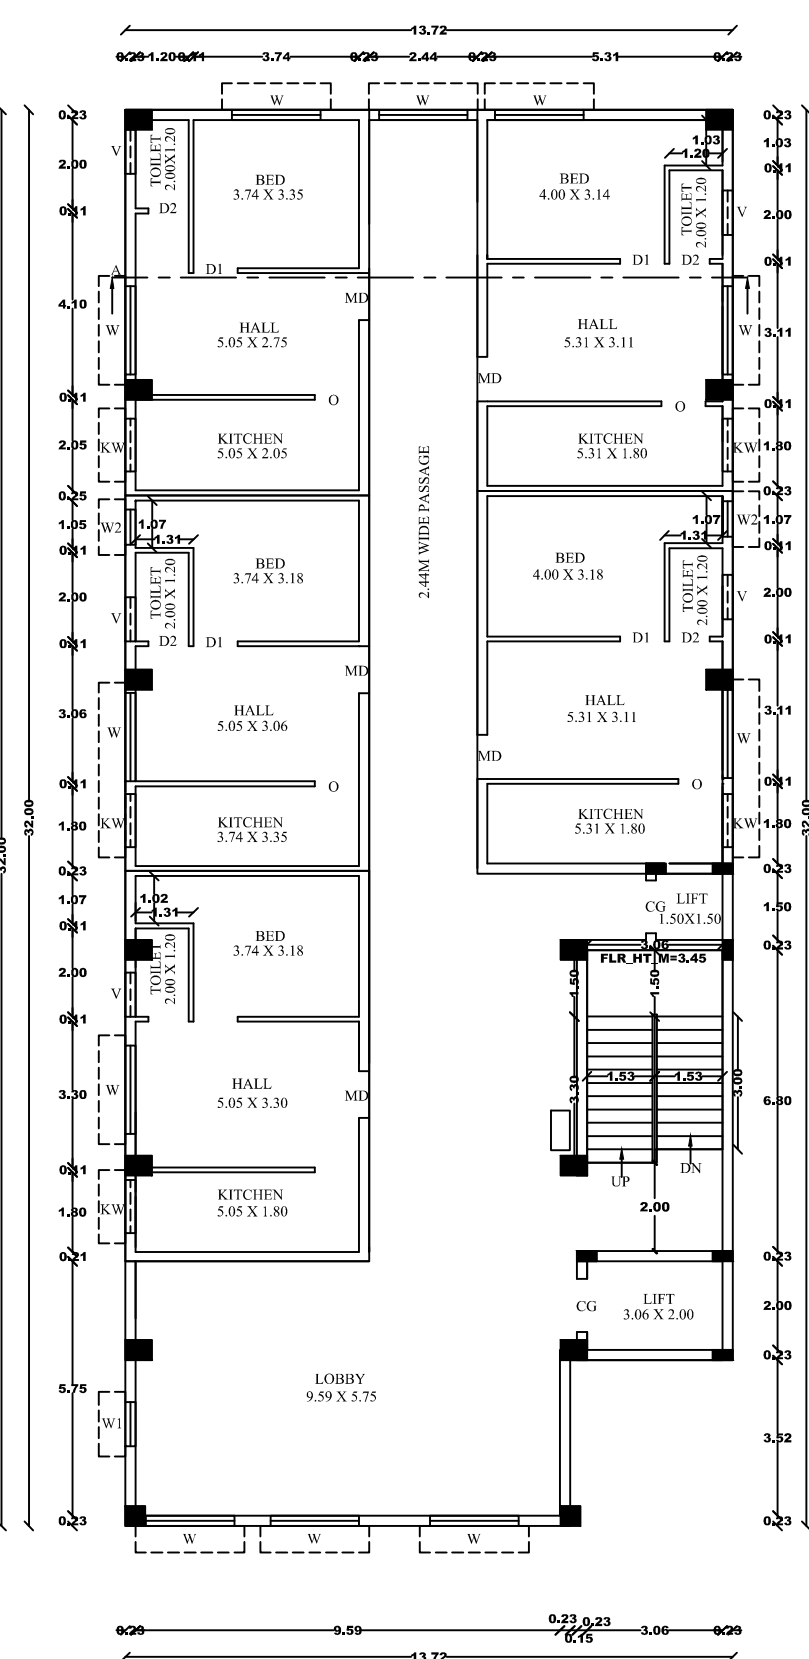
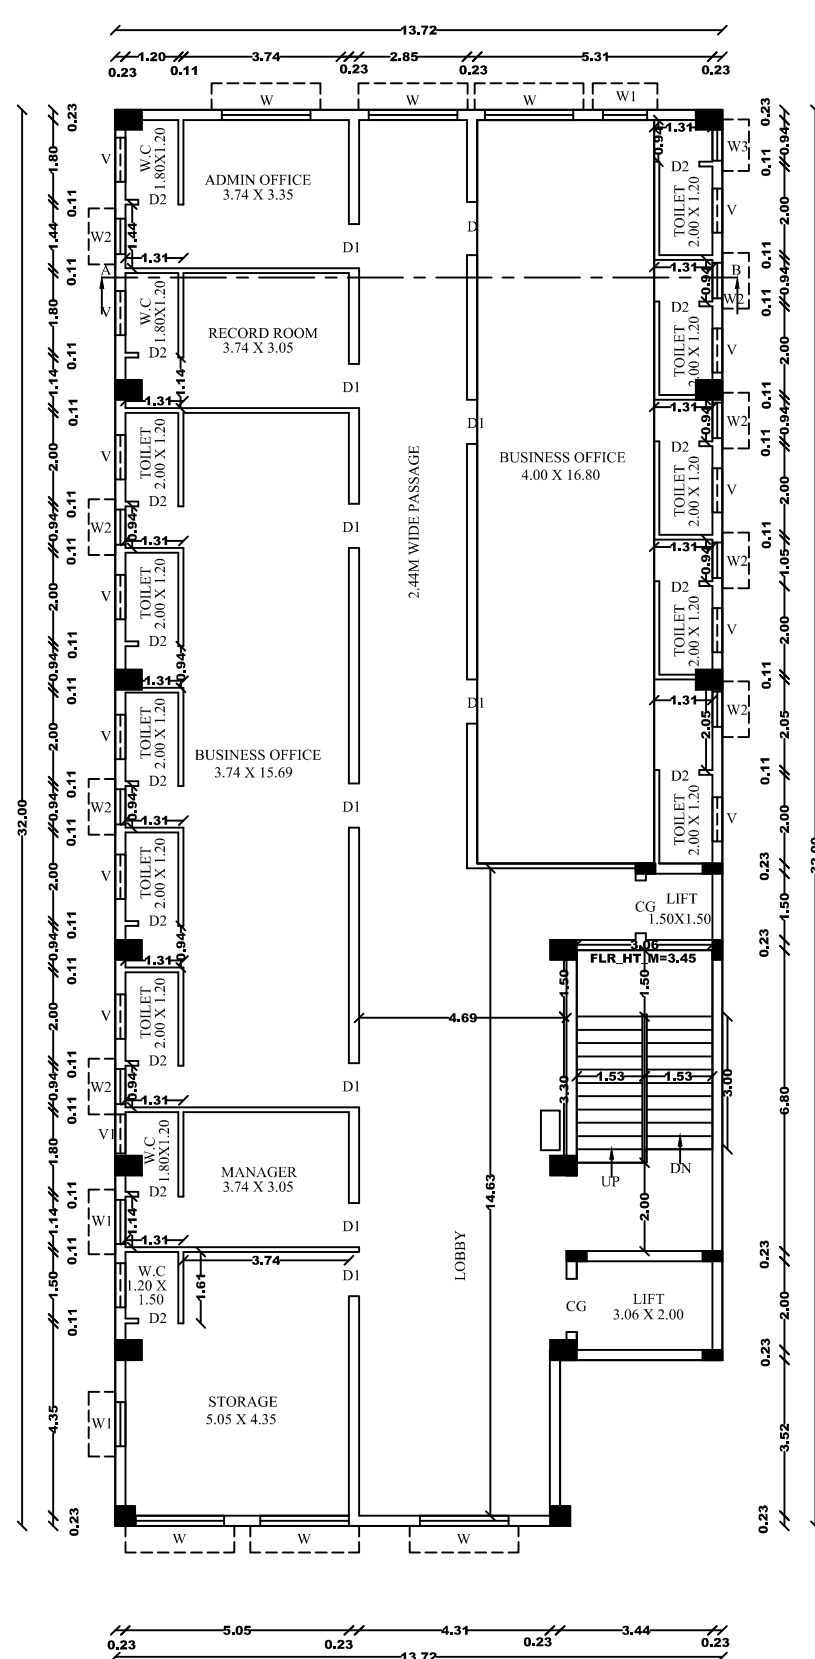
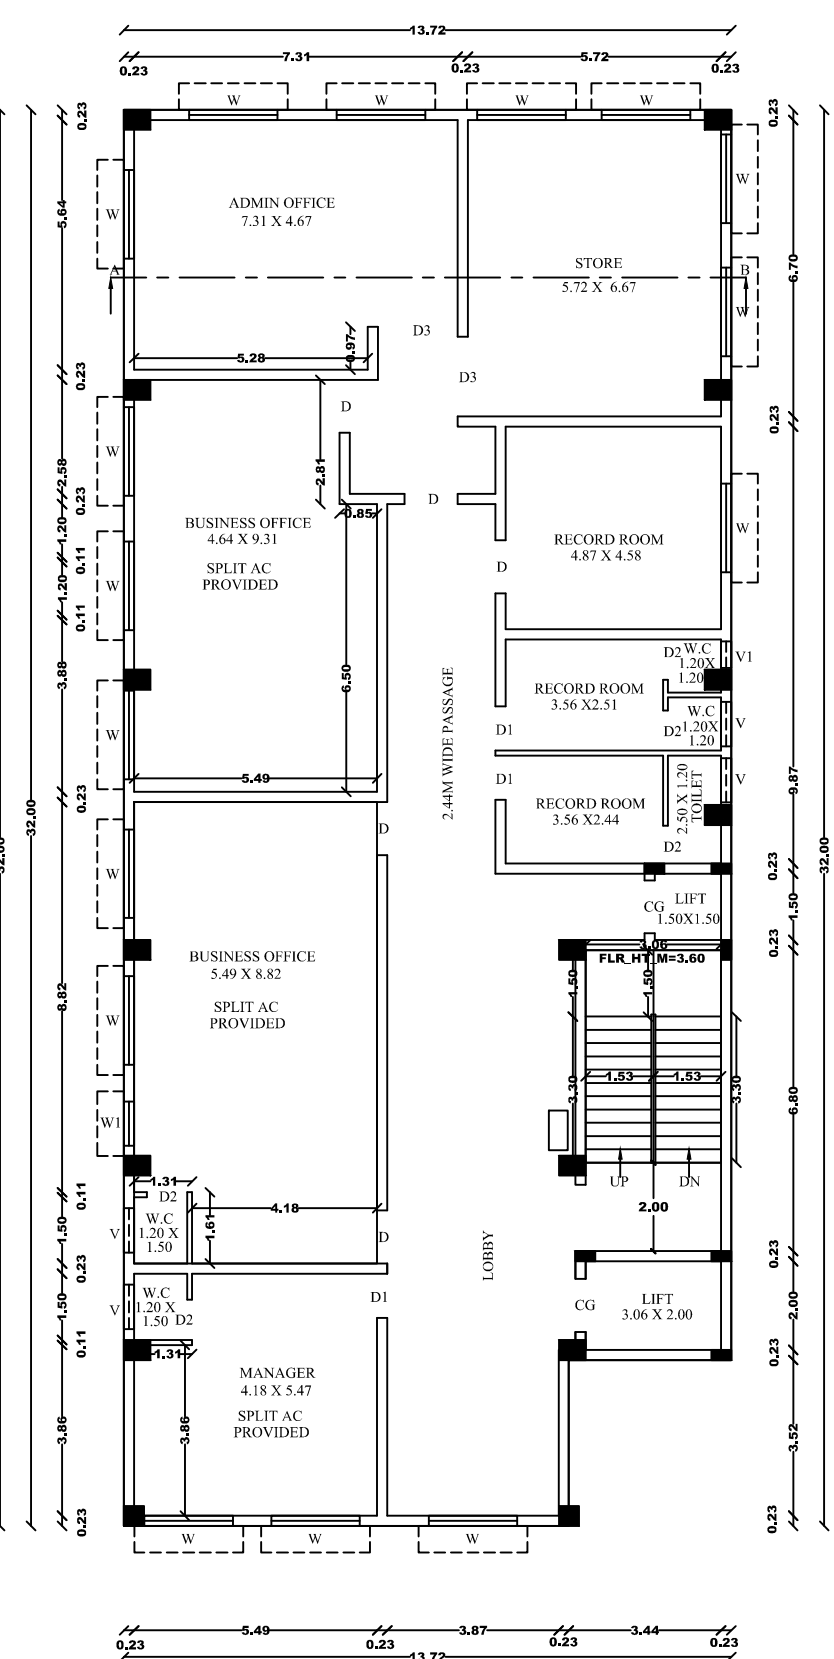
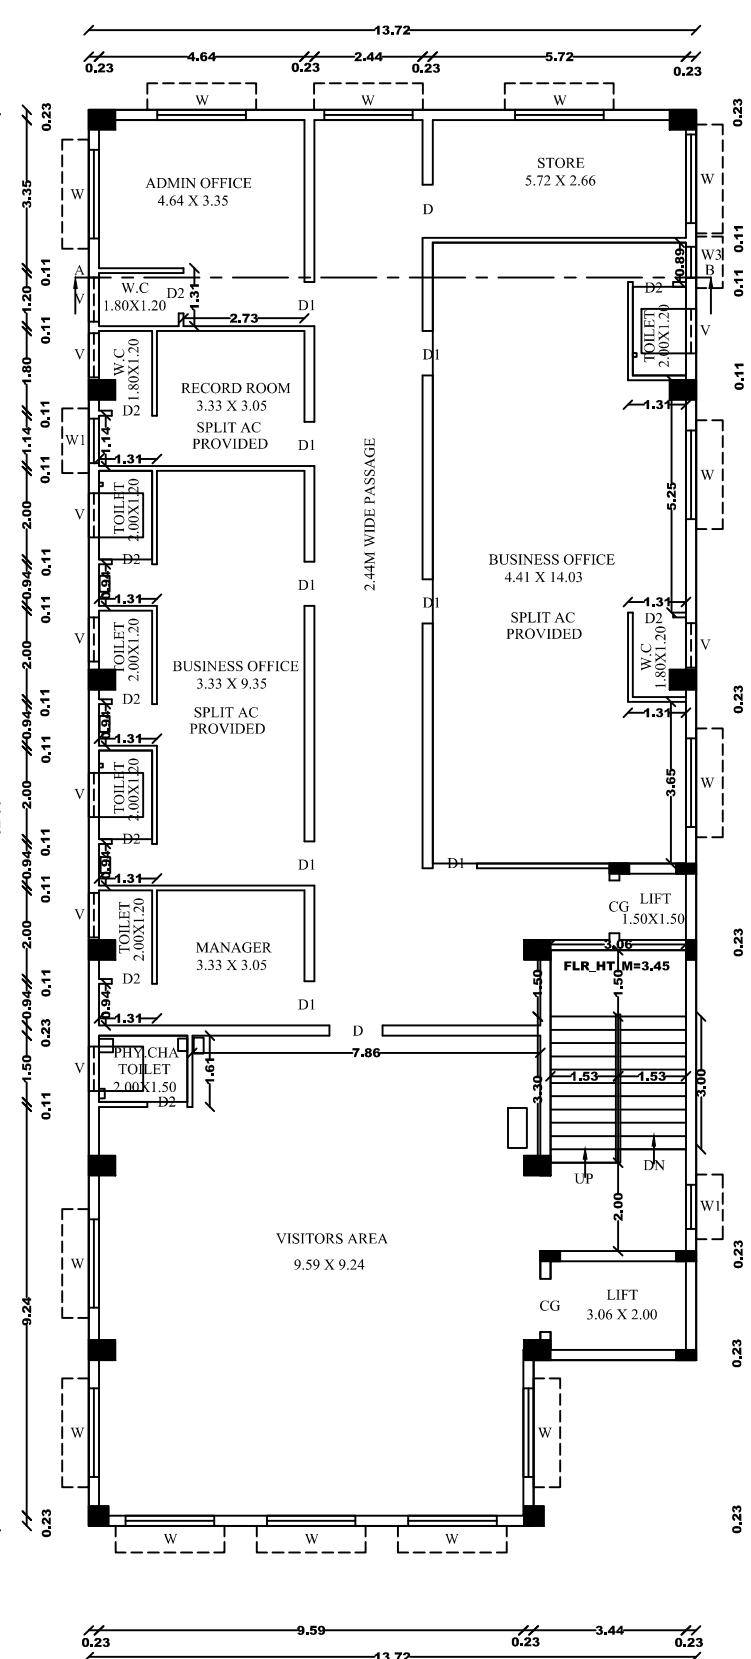
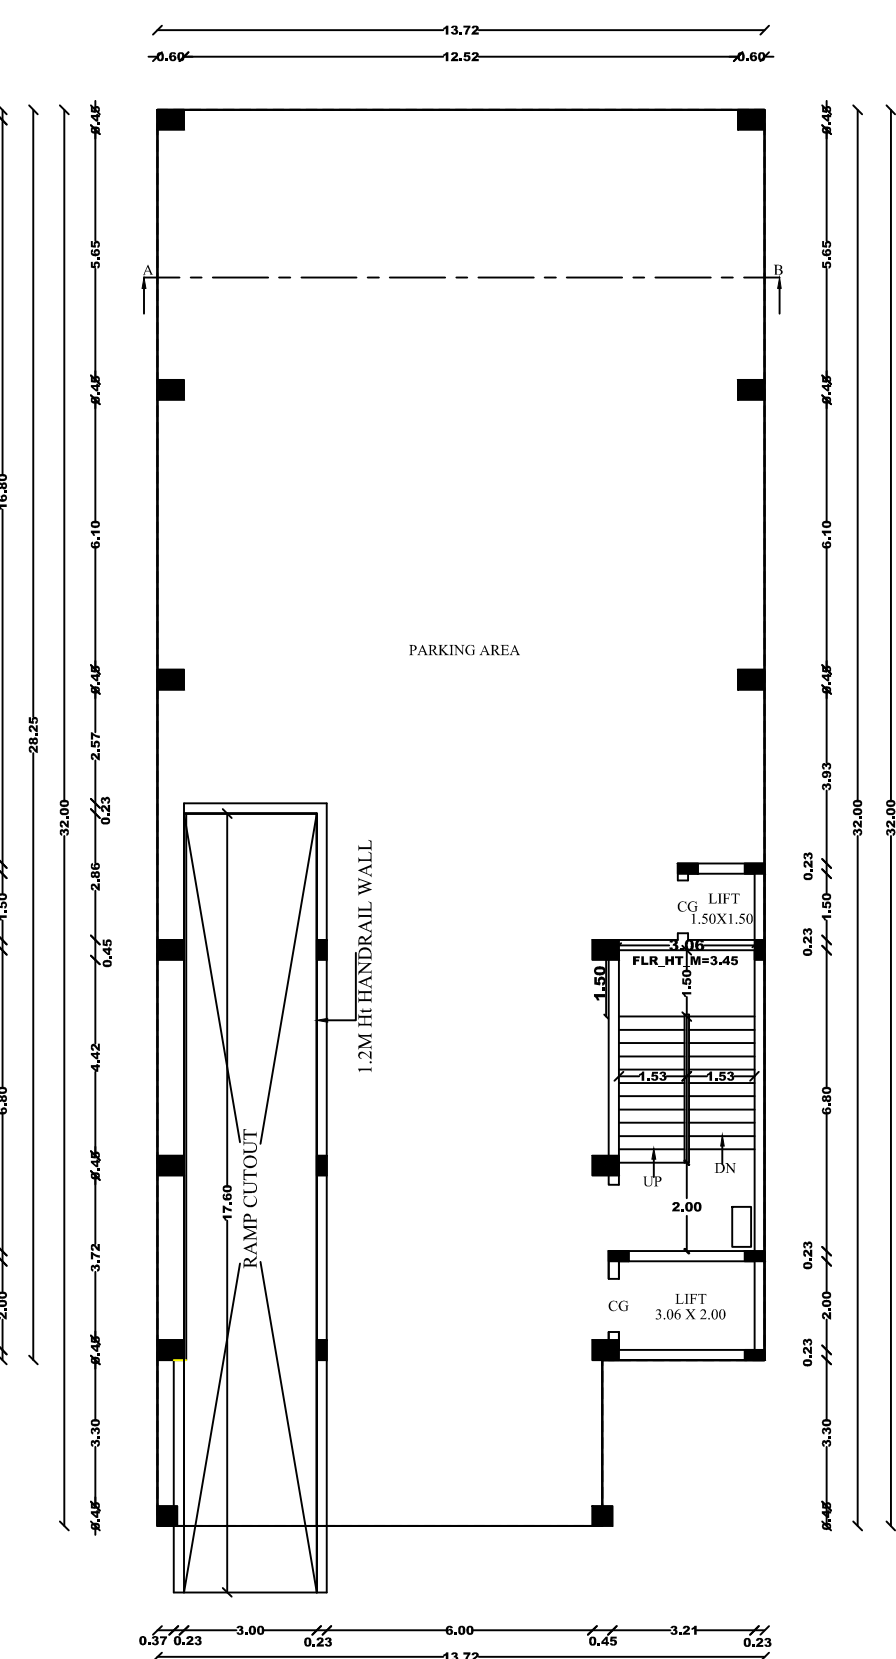
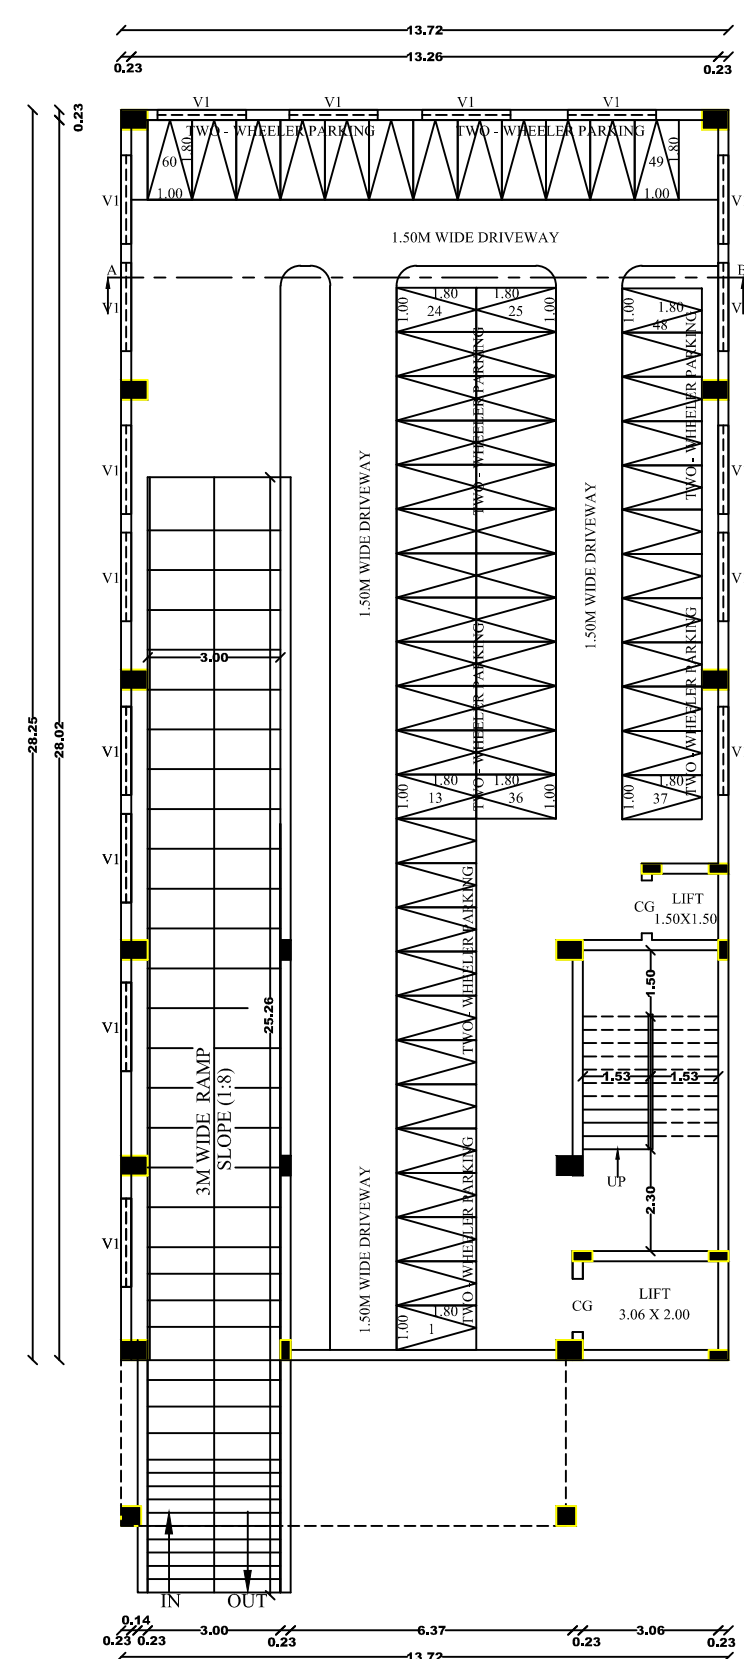
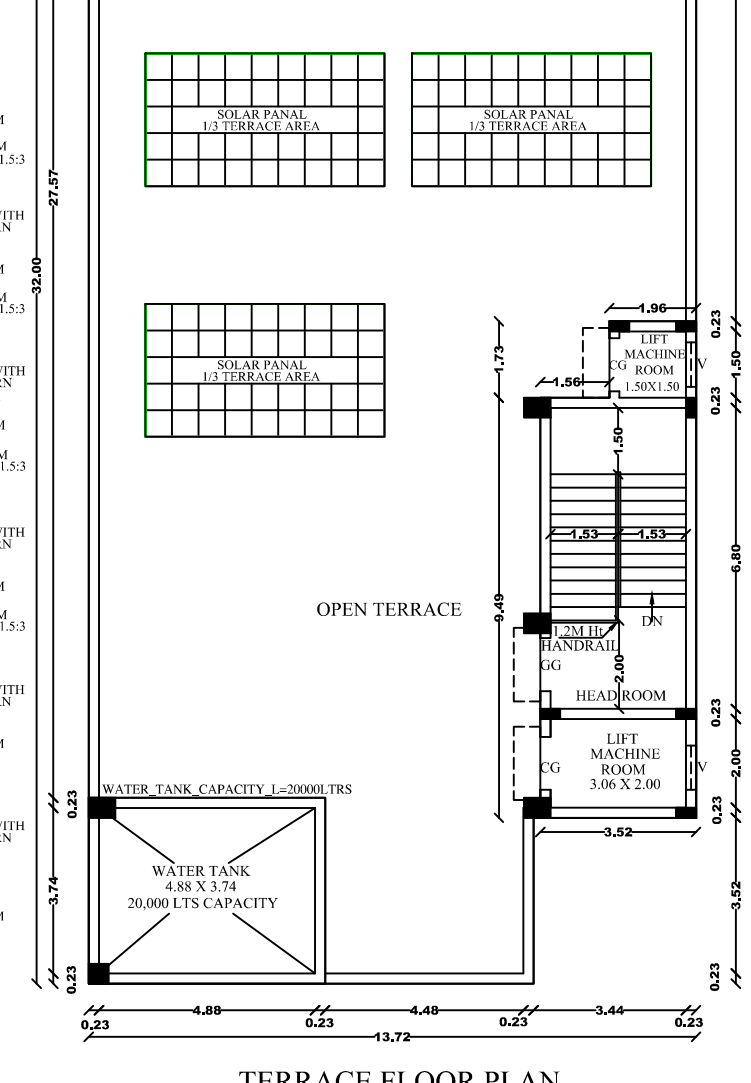
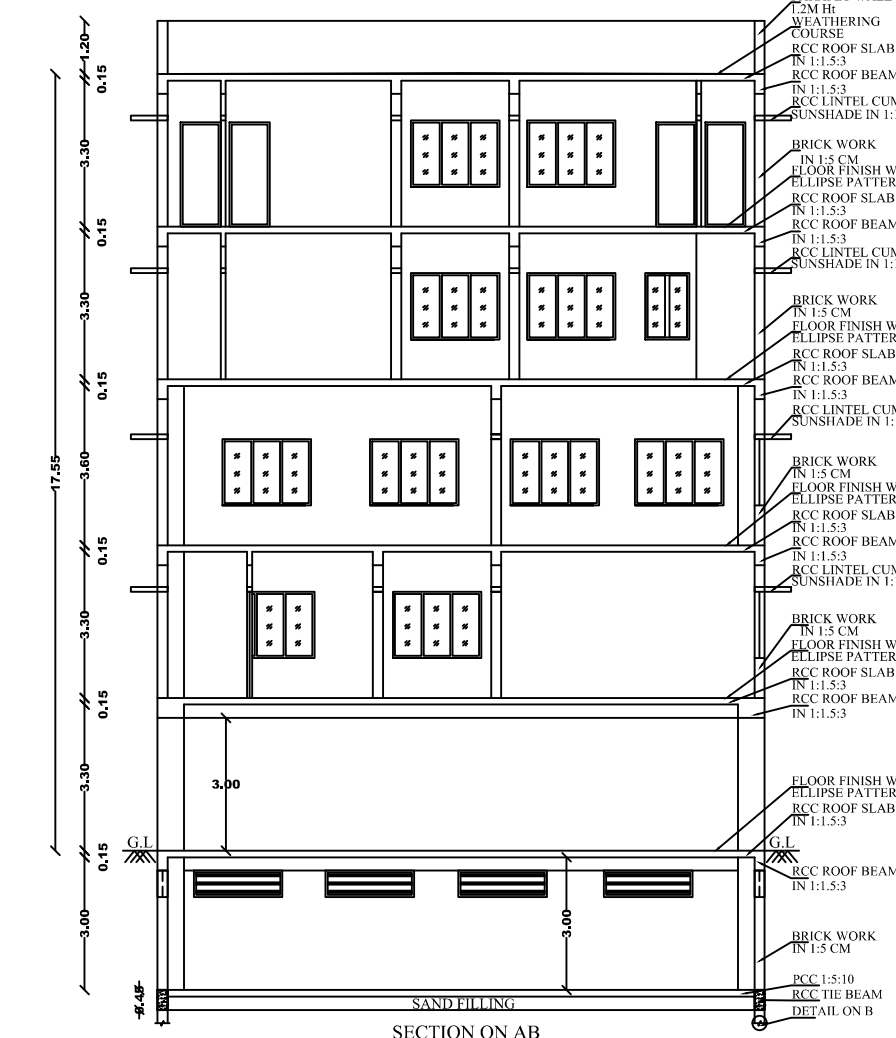
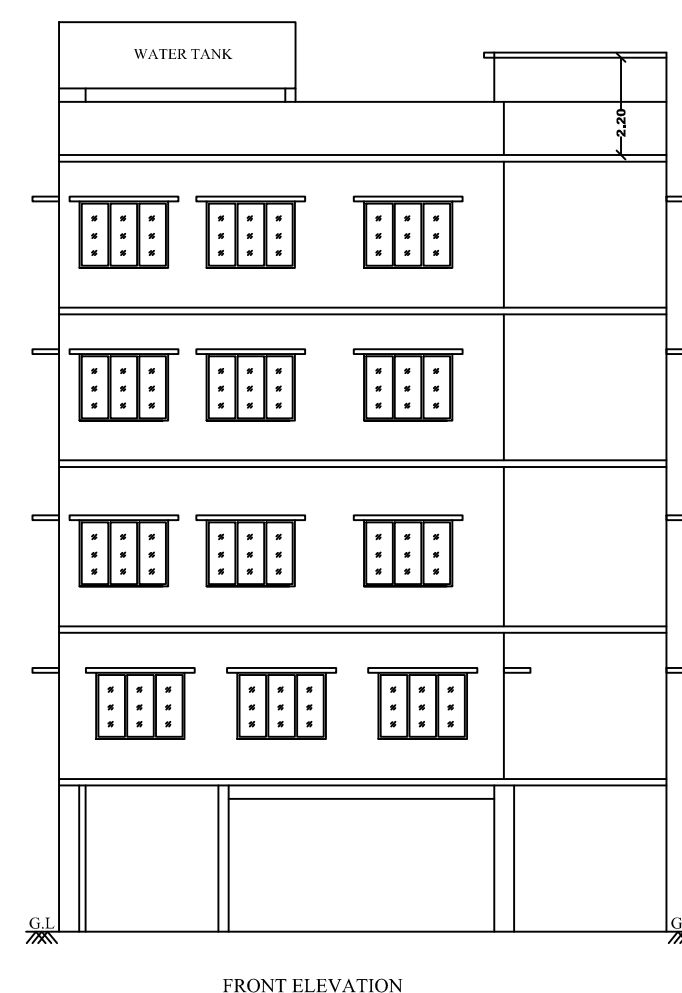


SCHEDULE OF JOINERIES:	
REFERENCE	METRE
GG - GRILL GATE	1.20 X 2.40
CG - COLLAPSIBLE GATE	1.20 X 2.40
D - FLUSH DOOR	1.20 X 2.40
D1 - FLUSH DOOR	1.00 X 2.40
D2 - FLUSH DOOR	0.91 X 2.40
D3 - FLUSH DOOR	1.80 X 2.40
W - GLAZED WINDOW	2.00 X 1.50
W1 - GLAZED WINDOW	1.00 X 1.50
INDOW	0.91 X 1.50
INDOW	0.76 X 1.50
R	1.00 X 1.00
R	0.60 X 1.00

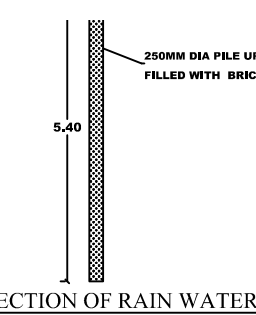

SPACE FOR QR CODE

DISTRICT TOWN AND COUNTRY PLANNING OFFICE
TIRUCHIRAPPALLI DISTRICT

PLAN SHOWING THE PROPOSED
CONSTRUCTION OF BUSINESS OFFICE CUM
SERVICE APARTMENT BUILDING IN
T.S.NO: 99/2 & 99/3, WARD- G, BLOCK : 13,
SALAI ROAD, ZONE- V, TIRUCHIRAPPALLI
CITY CORPORATION.

ALL DIMENSIONS ARE IN METER
SCALE - 1:100
ONLINE APPLICATION NO : SWP/BPA/073596/2023

REFERENCE:

SITE BOUNDARY

EXISTING ROAD

AREA DETAILS	
DESCRIPTION	SQ.M
PLOT AREA (as per DOCUMENT)	883.70
PLOT AREA (as per FMB)	883.70
SUPER IMPOSED PLOT AREA	883.11

PROPOSED BUILTUP AREA			
SL NO.	DESCRIPTION	F.S.I AREA (SQM)	TOTAL AREA (SQM)
1)	BASEMENT FLOOR AREA (PARKING)	-	387.59
2)	STILT FLOOR AREA (PARKING)	-	376.98
3)	FIRST FLOOR AREA	425.28	425.28
4)	SECOND FLOOR AREA	425.28	425.28
5)	THIRD FLOOR AREA	425.28	425.28
6)	FOURTH FLOOR AREA	425.28	425.28
7)	HEAD ROOM AREA	-	36.80
8)	TOTAL AREA	1701.12	2502.49
9)	VACANT AREA	-	457.83

$$F.S.I = 1701.12 / 883.11 = 1.926$$

NO. OF DWELLING UNITS - 05 (FOURTH FLO)

PARKING DETAILS	
S.I. NO	DESCRIPTION
1)	CAR PARKING SPACE
2)	TWO WHEELER PARKING

PROFESSIONAL DETAILS BASED ON FORM-C

APPLICANT	Dr.R.BHARATH KUMAR, DRUKATHIROOLI	
REGISTER / STRUCTURAL / SITE SUPERVISION ENGINEER	Shri.R.VETRIVEL (SE-GR-I/TLPA/APRIL/2019/006, RE-GR-I/TLPA/APRIL/2019/017)	
GEO-TECH EXPERT	DR.S.SENTHAMIL KUMAR (TDR/GE/2019/086)	
SITE SUPERVISION ENGINEER	M.KARTHIKEYAN (RE-GR-II/TLPA/APL/2019/013)	

BUILDING PERMISSION NO : BP/JD/DTCP (TD) No. 22/2024

PLANNING PERMISSION NO : PP/JD/DTCP (TD) No. 39/2024

(This Planning permission is valid for a period of 8 years from the date of e-sign)

ONLINE APPLICATION NO : SWP/BPA/073596/2023

J.GURUPRASATH

SURVEYOR/ASST. DRAUGHTS MAN

ARCHITECTURAL/PLANNING ASSISTANT

e-signed
Joint Director / Member Secretary (FAC)
District Town and Country Planning office
Tiruchirappalli District