

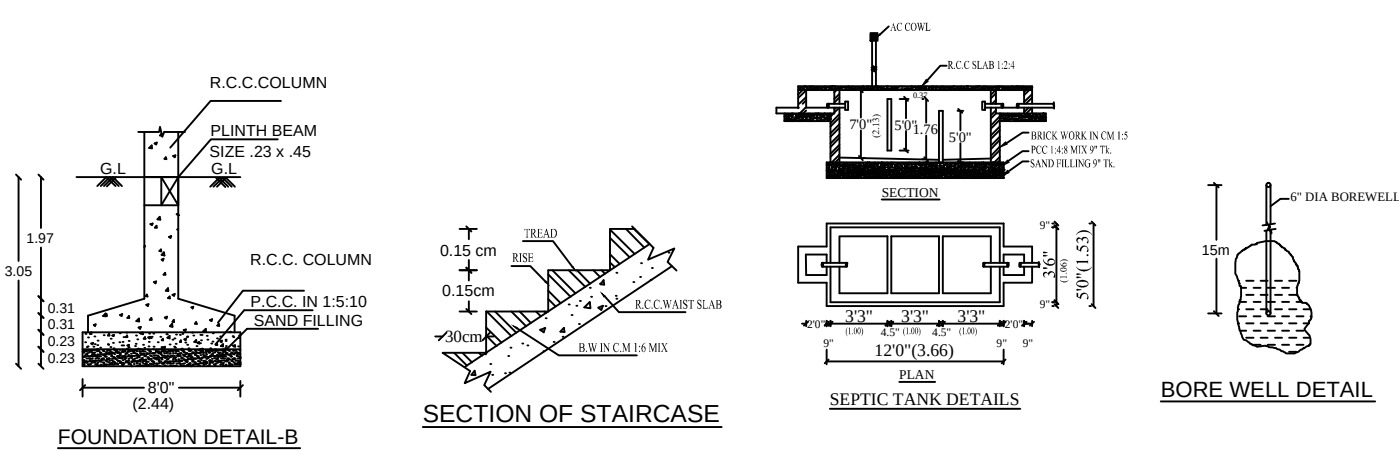
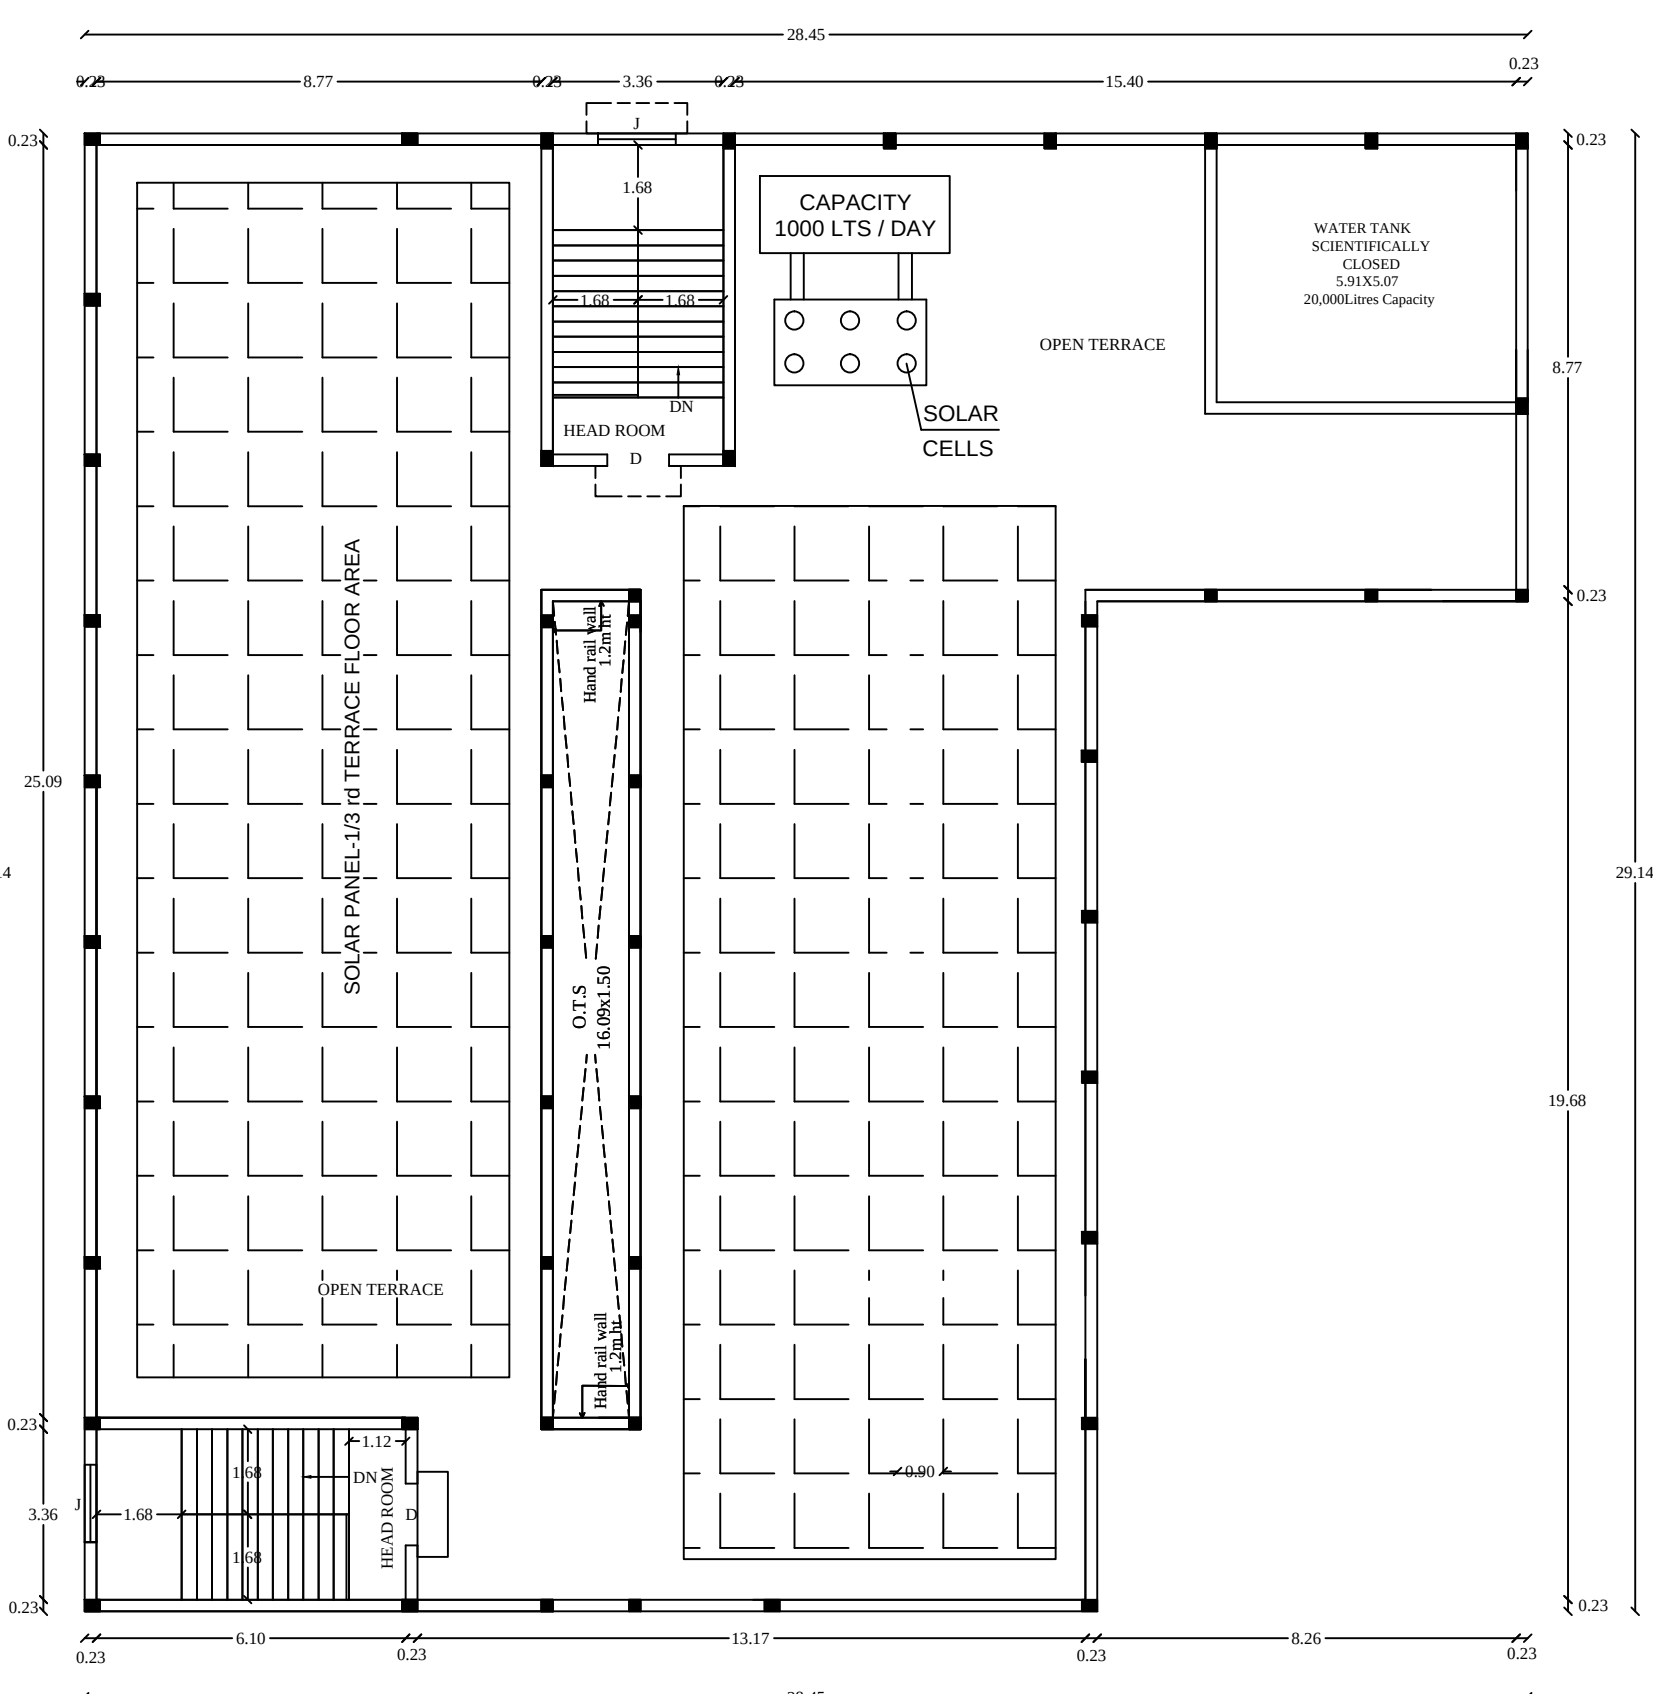
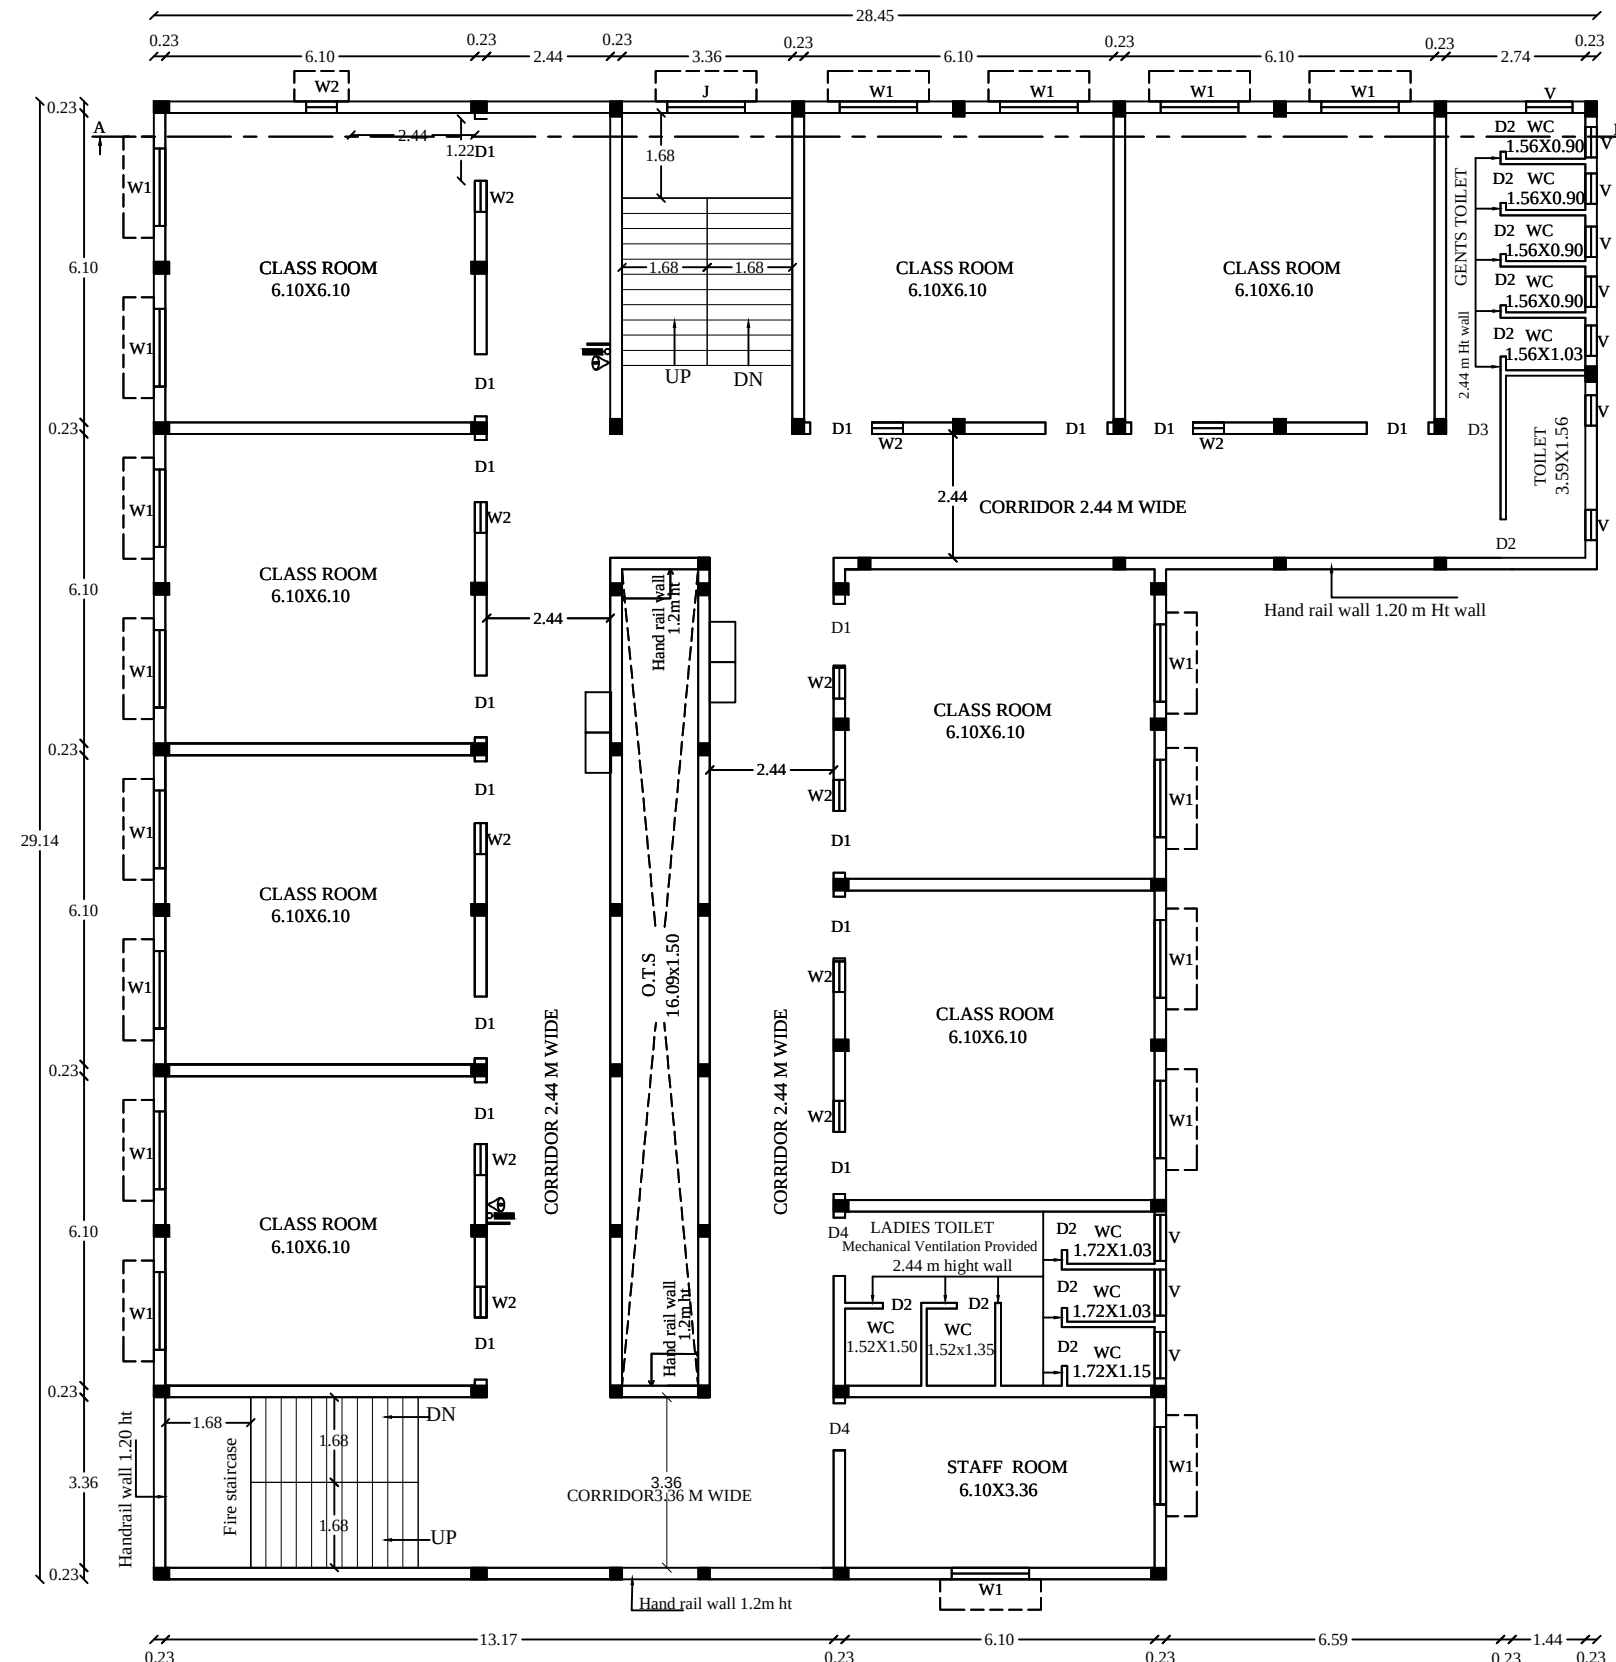


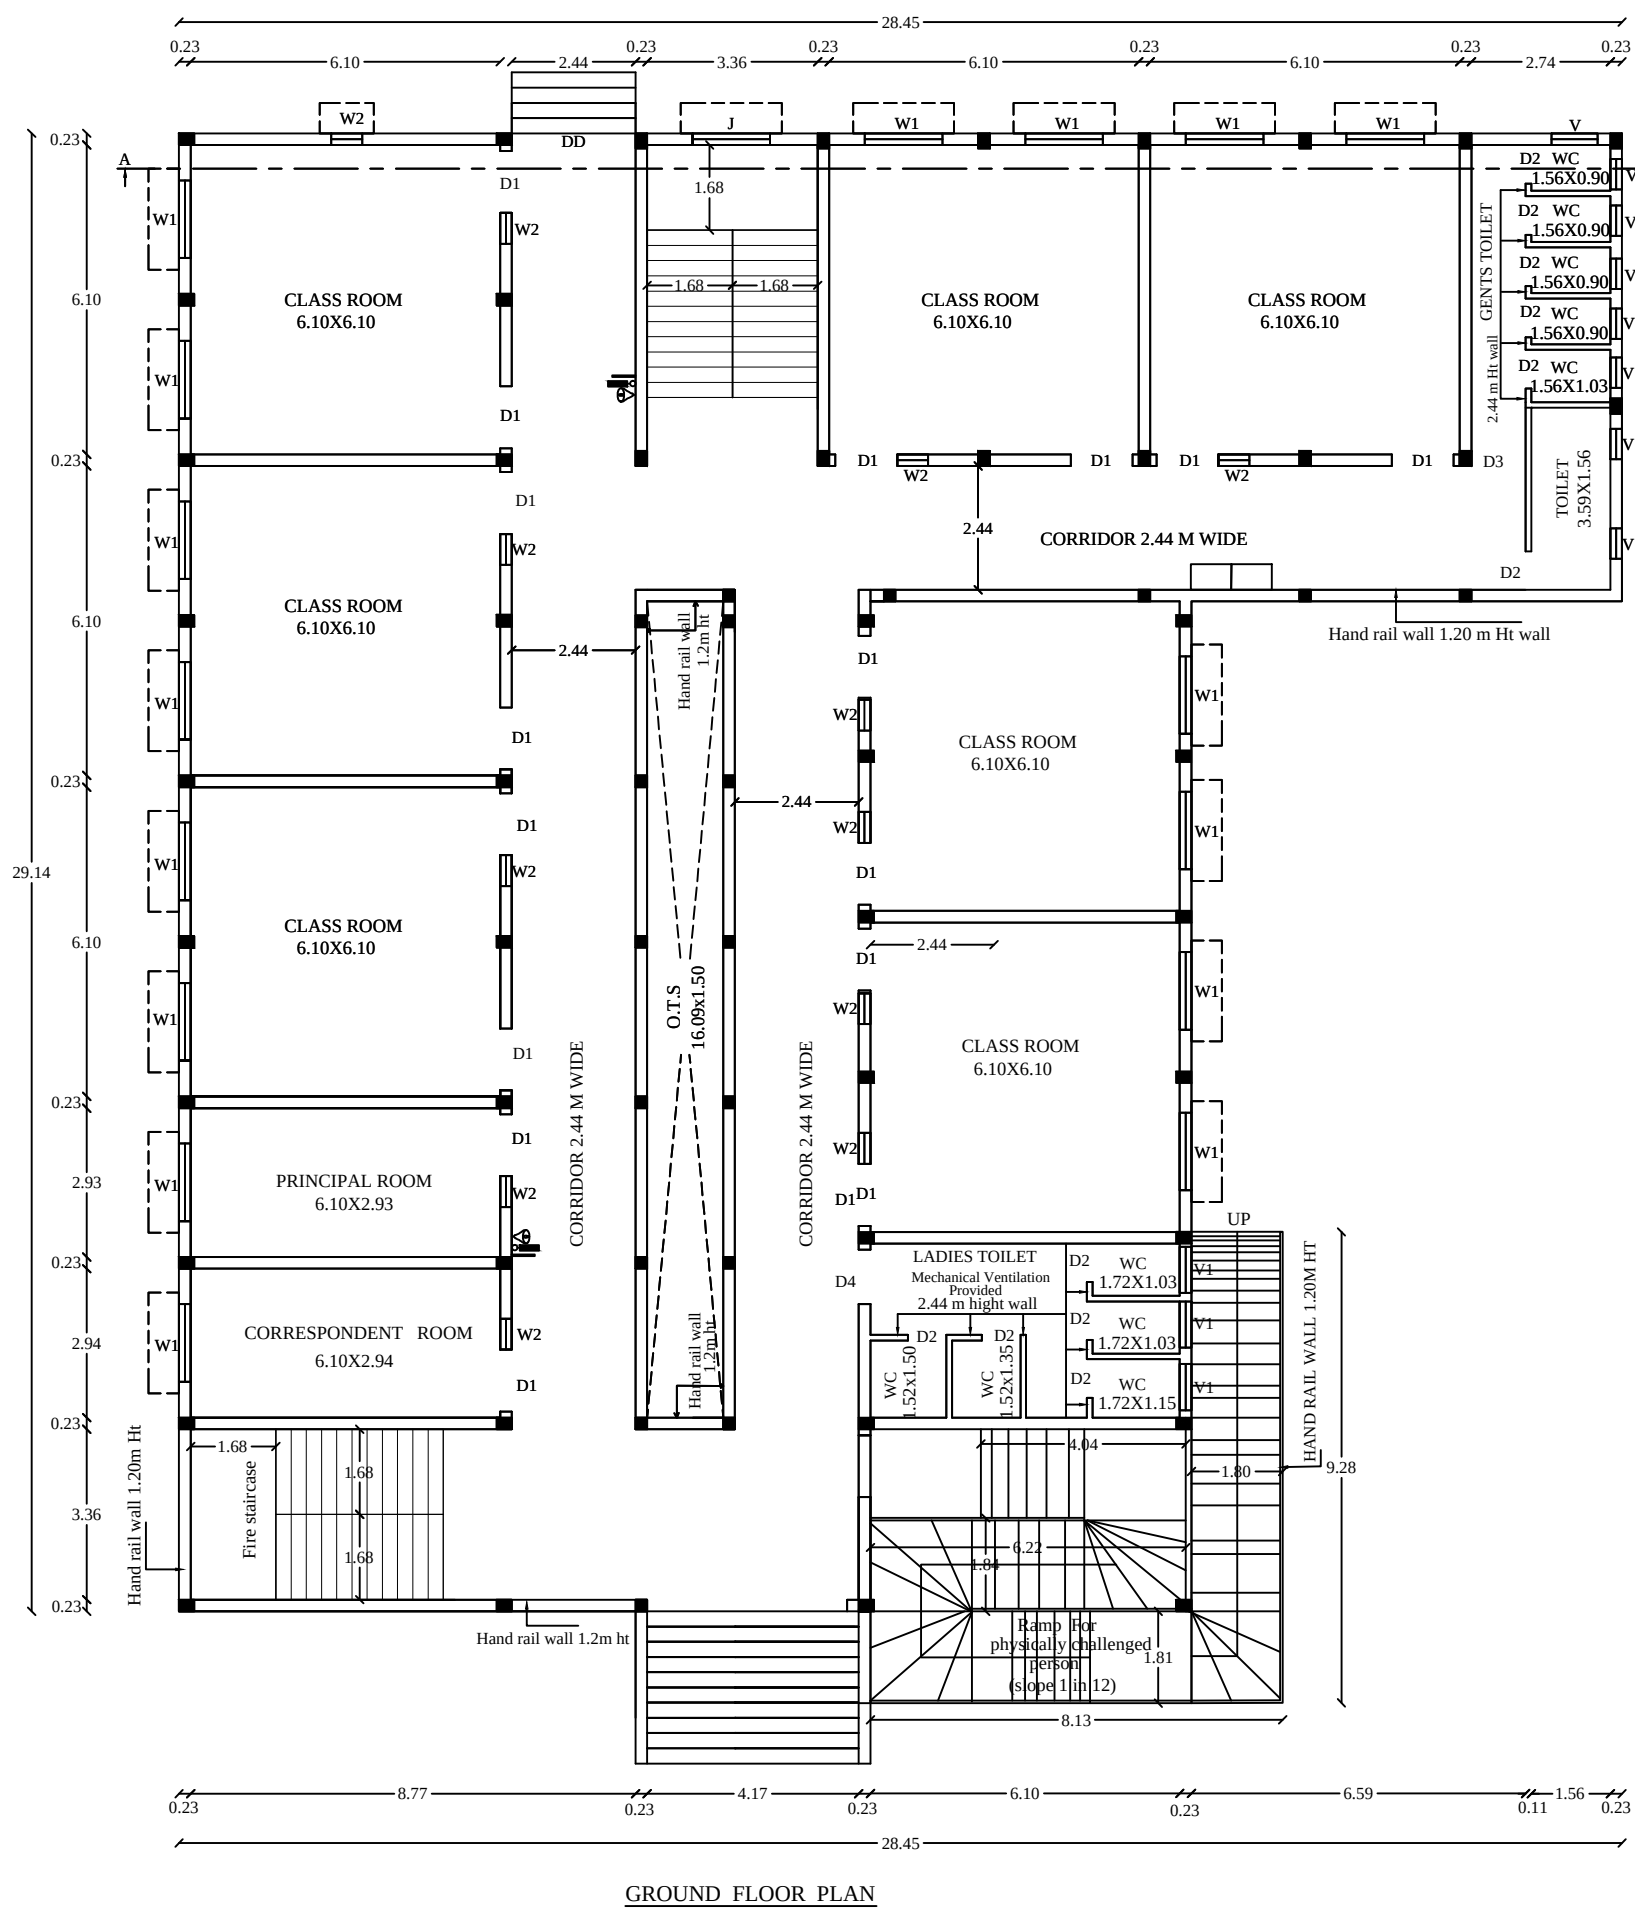

REFERENCE	METER
D1 - DOOR	1.22 x 2.13
SD - SLIDINGOR DOOR	1.00 x 2.13
D2 - DOOR	0.76 x 2.13
W1 - GLAZED WINDOW	1.53 x 1.37
W2 - GLAZED WINDOW	0.61 x 1.37
V - VENTILATOR	0.60 x 1.00
V1 - VENTILATOR	0.91 x 0.76
J - JALLY	1.53 x 1.37

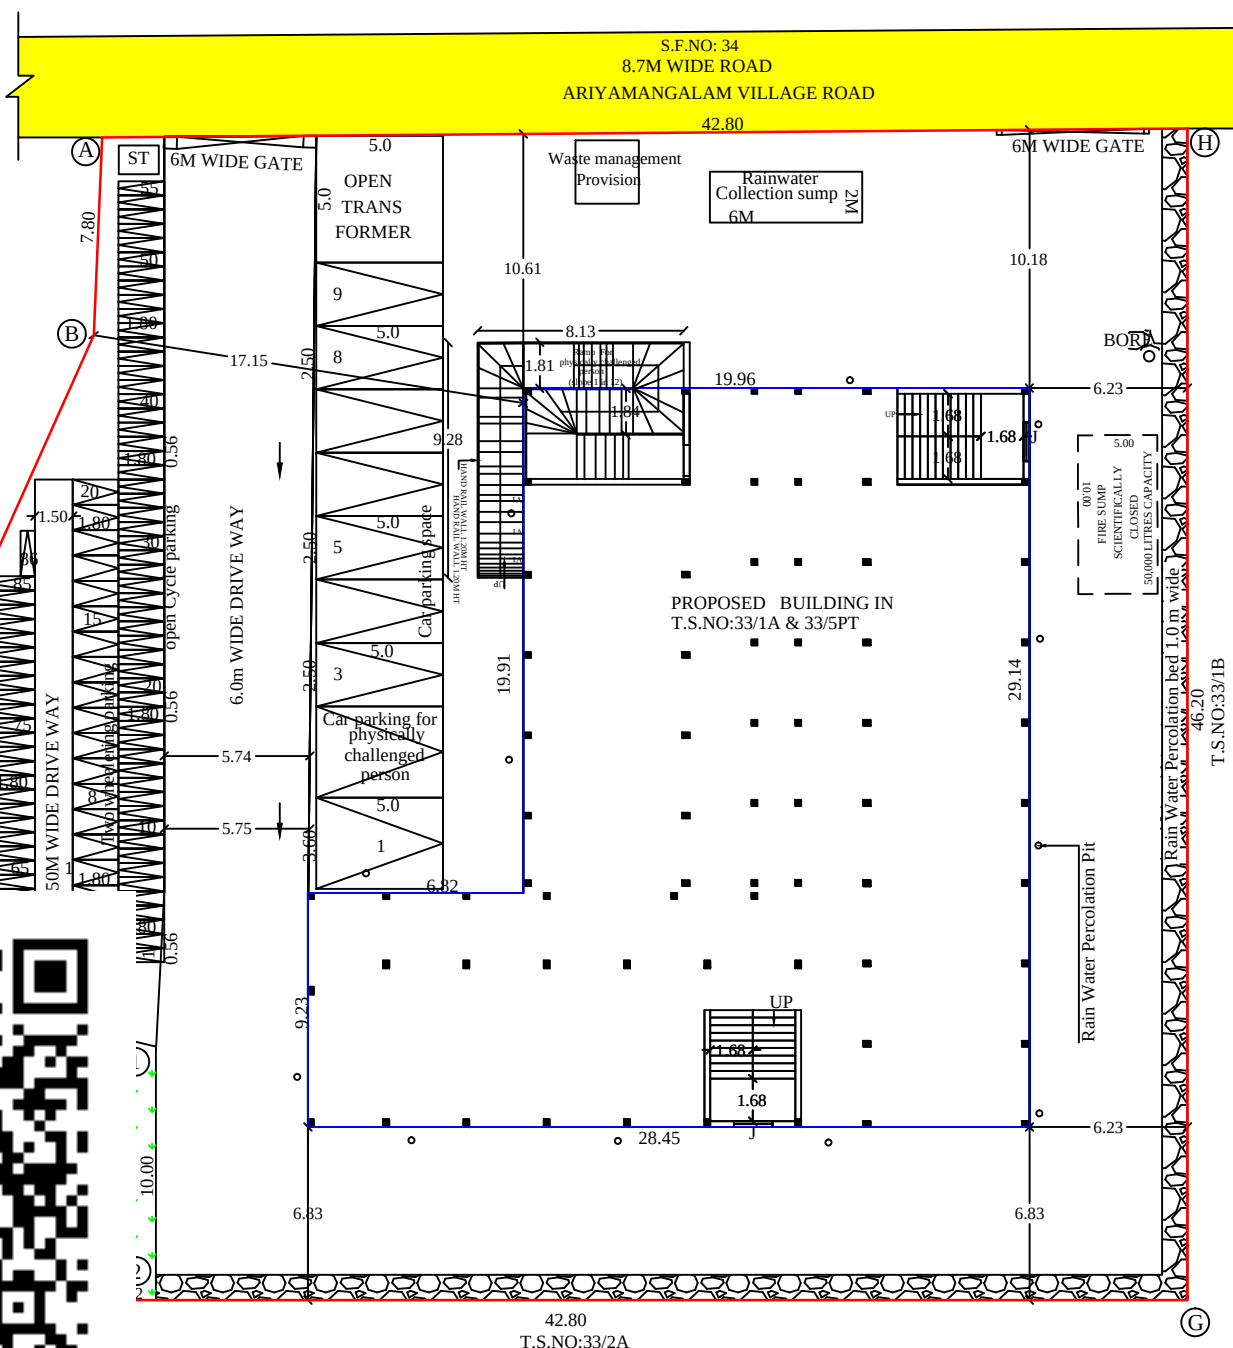

SPACE FOR QR CODE

DISTRICT TOWN AND COUNTRY PLANNING OFFICE

TIRUCHIRAPPALLI DISTRICT

REVISED PLAN SHOWING THE CONSTRUCTION OF SCHOOL BUILDING FOR "BRITISH ENGLISH MEDIUM MATRICULATION SCHOOL" IN T.S.NO:33/1A & 33/5pt (OLD S.F.NO:107/1A), WARD -S, BLOCK NO:40, ARIYAMANGALAM VILLAGE, ZONE - III, TRICHY CITY CORPORATION.

ALL DIMENSIONS ARE IN METER
SCALE - 1:100
ONLINE APPLICATION NO : SWP/BPA/097028/2024

REFERENCE:
SITE BOUNDARY
EXISTING ROAD
PROPOSED BUILDING

AREA DETAILS	
DESCRIPTION	SQM.
PLOT AREA AS PER DOCUMENT	2348.86
PLOT AREA AS PER TSLR	2348.86
O.S.R	236.55
SUPER IMPOSED PLOT AREA	2348.07
MINIMUM AREA SHOULD BE TAKEN INTO ACCOUNT	

EXISTING APPROVAL DETAILS
FILE NO: NAKA.NO: 1437/2013/TLPA-2,
PLANNING PERMISSION NO: 26/2014. D1.05-05-2014.

EXISTING BUILDING AREA (REVISED APPROVAL)				
SL NO.	DESCRIPTION	ALREADY APPROVED	ADDITIONAL APPROVAL	TOTAL AREA (SQM)
1)	GROUND FLOOR AREA	439.01	203.00	642.01
2)	FIRST FLOOR AREA	439.01	203.00	642.01
3)	SECOND FLOOR AREA	-	642.01	642.01
	TOTAL	878.02	1048.01	1926.03

REVISED APPROVAL AREA DETAILS				
EXISTING BUILDING AREA (REVISED APPROVAL)				
SL NO.	DESCRIPTION	F.S.I AREA (SQM)	NON F.S.I AREA (SQM)	TOTAL AREA (SQM)
1)	GROUND FLOOR AREA	505.26	-	505.26
2)	FIRST FLOOR AREA	505.26	-	505.26
3)	SECOND FLOOR AREA	505.26	-	505.26
	TOTAL (EXISTING)	1515.78	-	1515.78

PROPOSED BUILDING AREA (REVISED APPROVAL)				
SL NO.	DESCRIPTION	F.S.I AREA (SQM)	NON F.S.I AREA (SQM)	TOTAL AREA (SQM)
1)	GROUND FLOOR AREA	130.60	-	130.60
2)	FIRST FLOOR AREA	130.60	-	130.60
3)	SECOND FLOOR AREA	130.60	-	130.60
4)	HEAD ROOM AREA	-	50.12	50.12
	TOTAL (PROPOSED)	391.80	50.12	441.92
	GRAND TOTAL	1907.58	50.12	1957.70
5)	VACANT AREA	-	-	1712.21

TOTAL F.S.I = 1907.58/2348.07= 0.812

PARKING DETAILS		
SL.NO.	PARKING	PROVIDED
1	TWO WHEELER PARKING SPACE	20 NOS
2	CAR PARKING SPACE	09 NOS
3	CYCLE PARKING SPACE	86 NOS

PROFESSIONAL DETAILS BASED ON FORM-C		
APPLICANT	Mrs.R.MARAGATHAM (CORRESPONDENT)	
REGISTERED ENGINEER	Shri.N.NANTHAKUMAR (RE/GR-II/TLPA/MAY2019/018)	
GEO-TECH EXPERT	S.SENTHAMIL KUMAR (TJR/RGE/2019/086)	

BUILDING PERMISSION NO : BP/JD/DTCP (TD) No. 33/2024
PLANNING PERMISSION NO : PP/JD/DTCP (TD) No.57/2024
(THIS REVISES PLANNING PERMISSION NO : 26/2014)

(This Planning permission is valid for a period of 8 years from the date of e-sign)
e-signed
Joint Director / Member Secretary (FAC)
District Town and Country Planning office
Tiruchirappalli District

ONLINE APPLICATION NO : SWP/BPA/097028/2024
SURVEYOR/ASST. DRAUGHTS MAN
ARCHITECTURAL/PLANNING ASSISTANT