

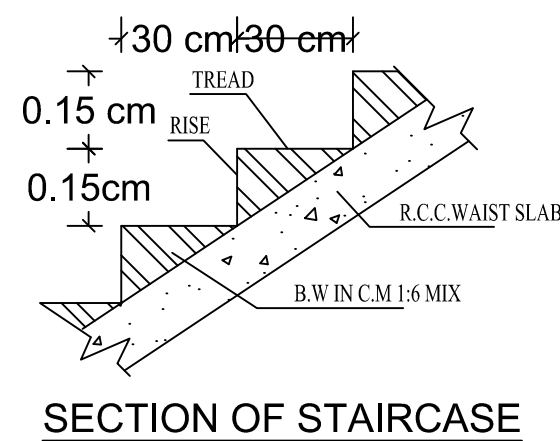
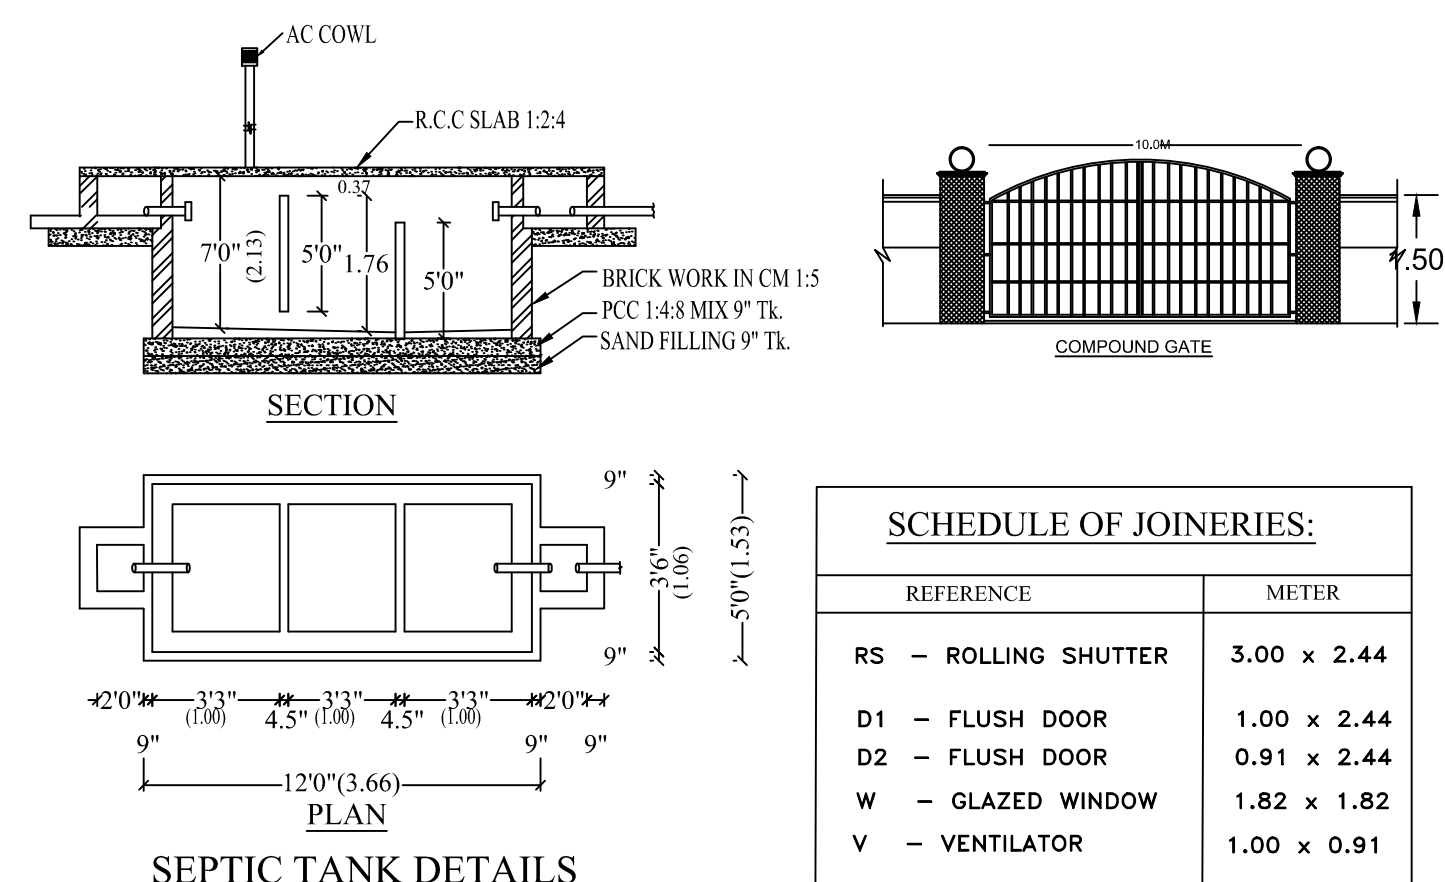
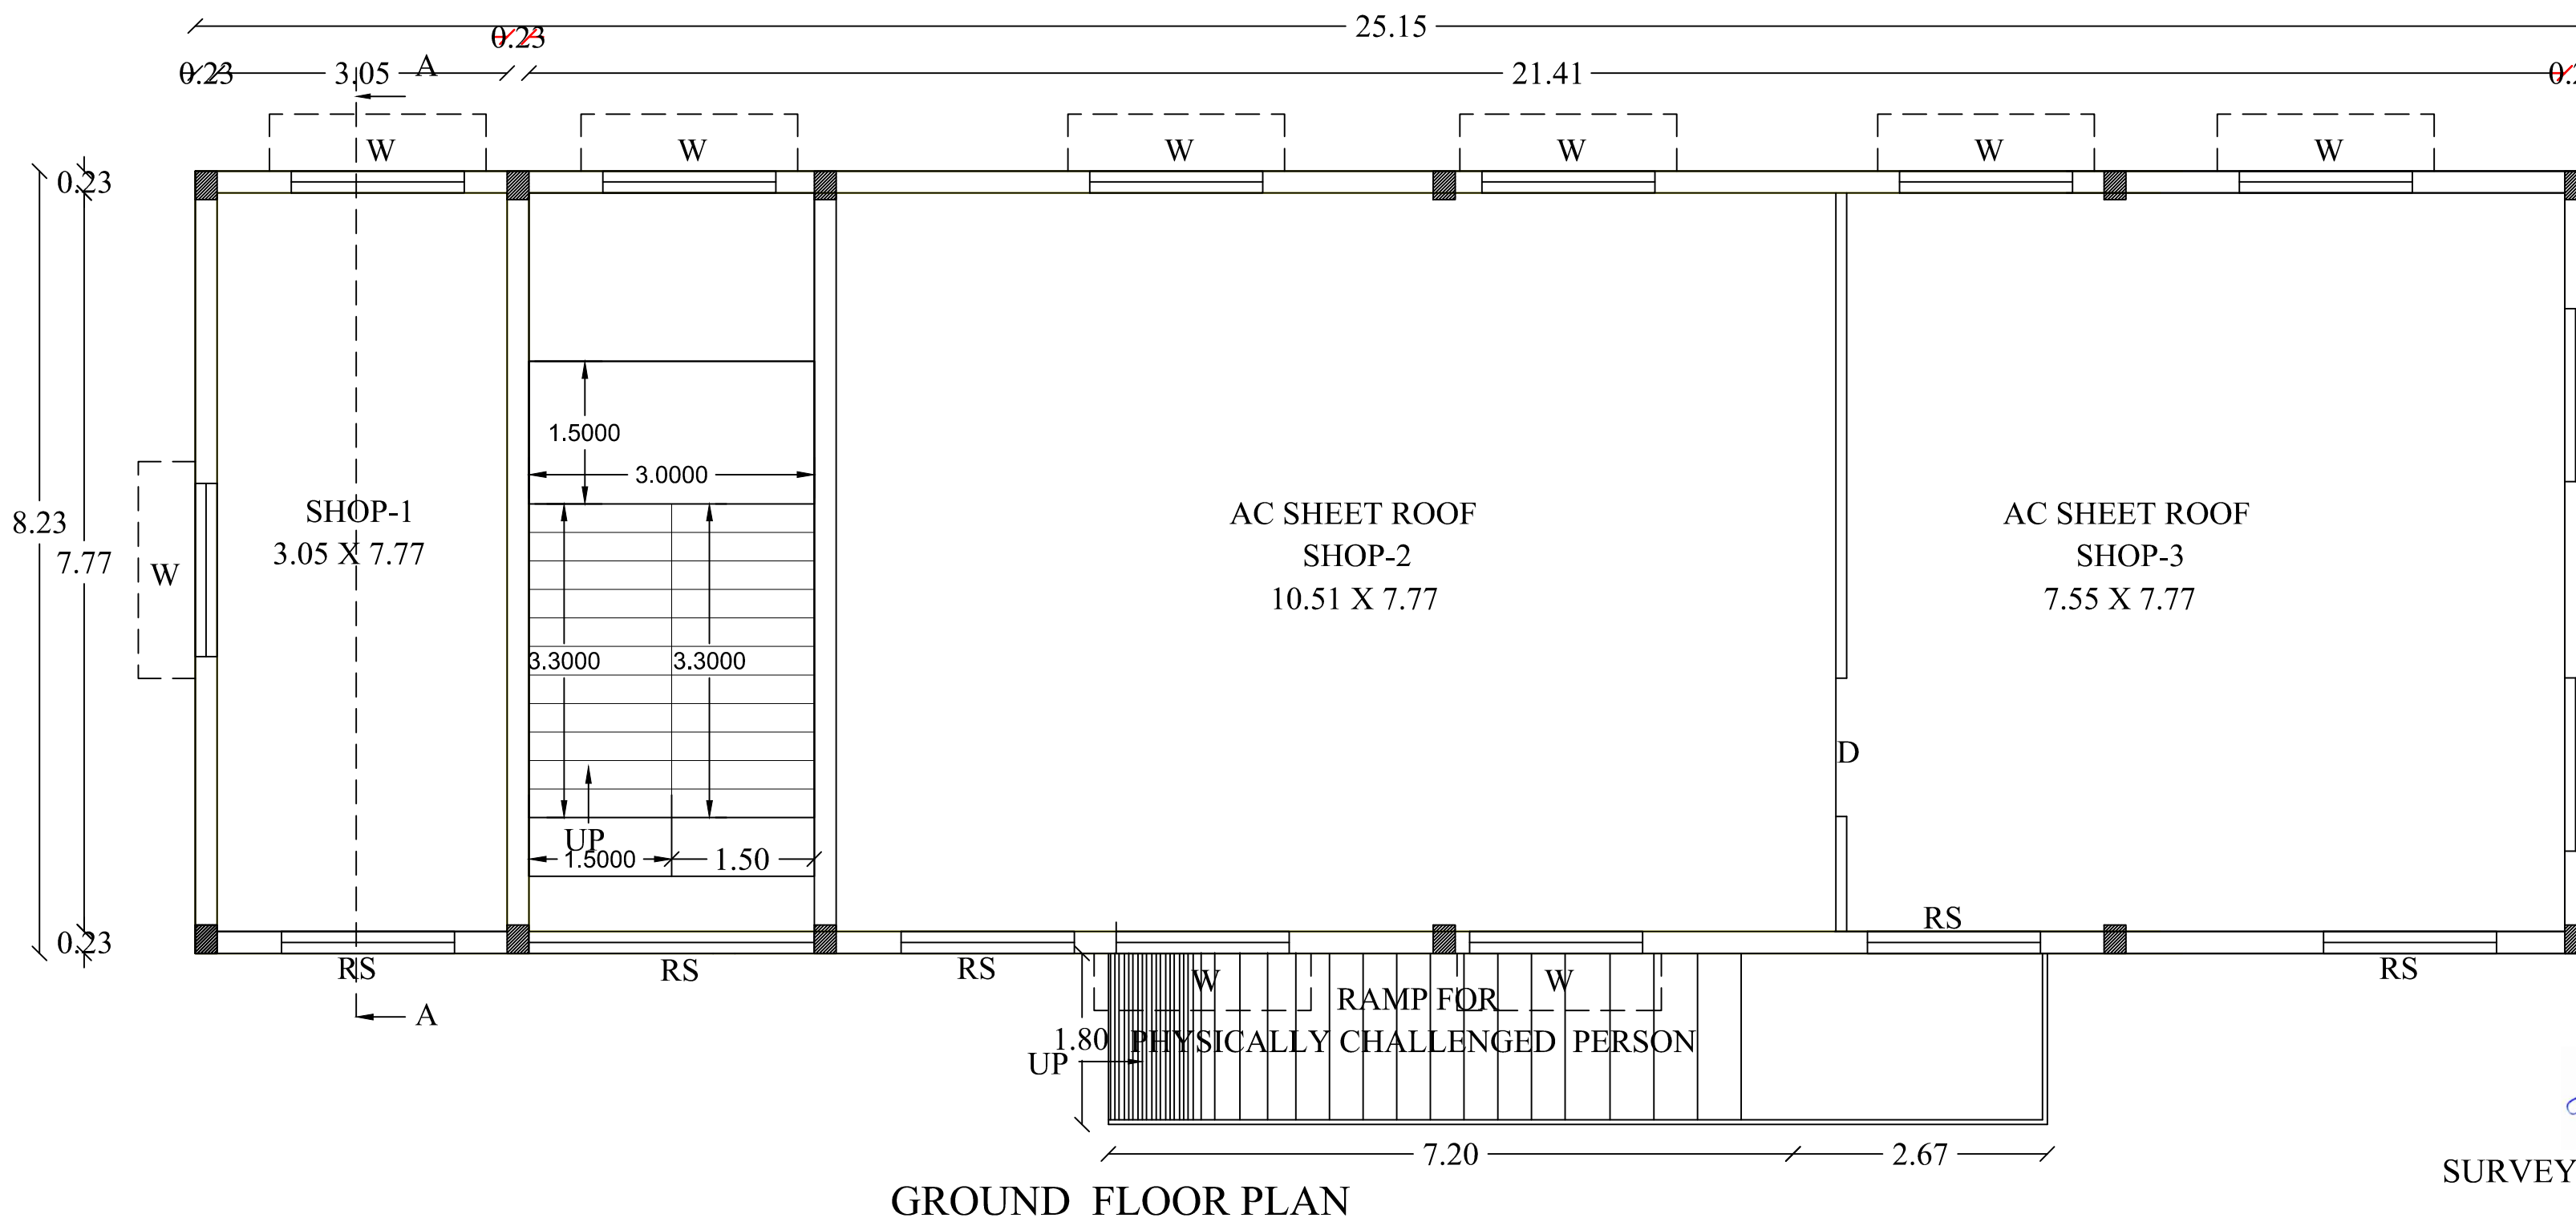
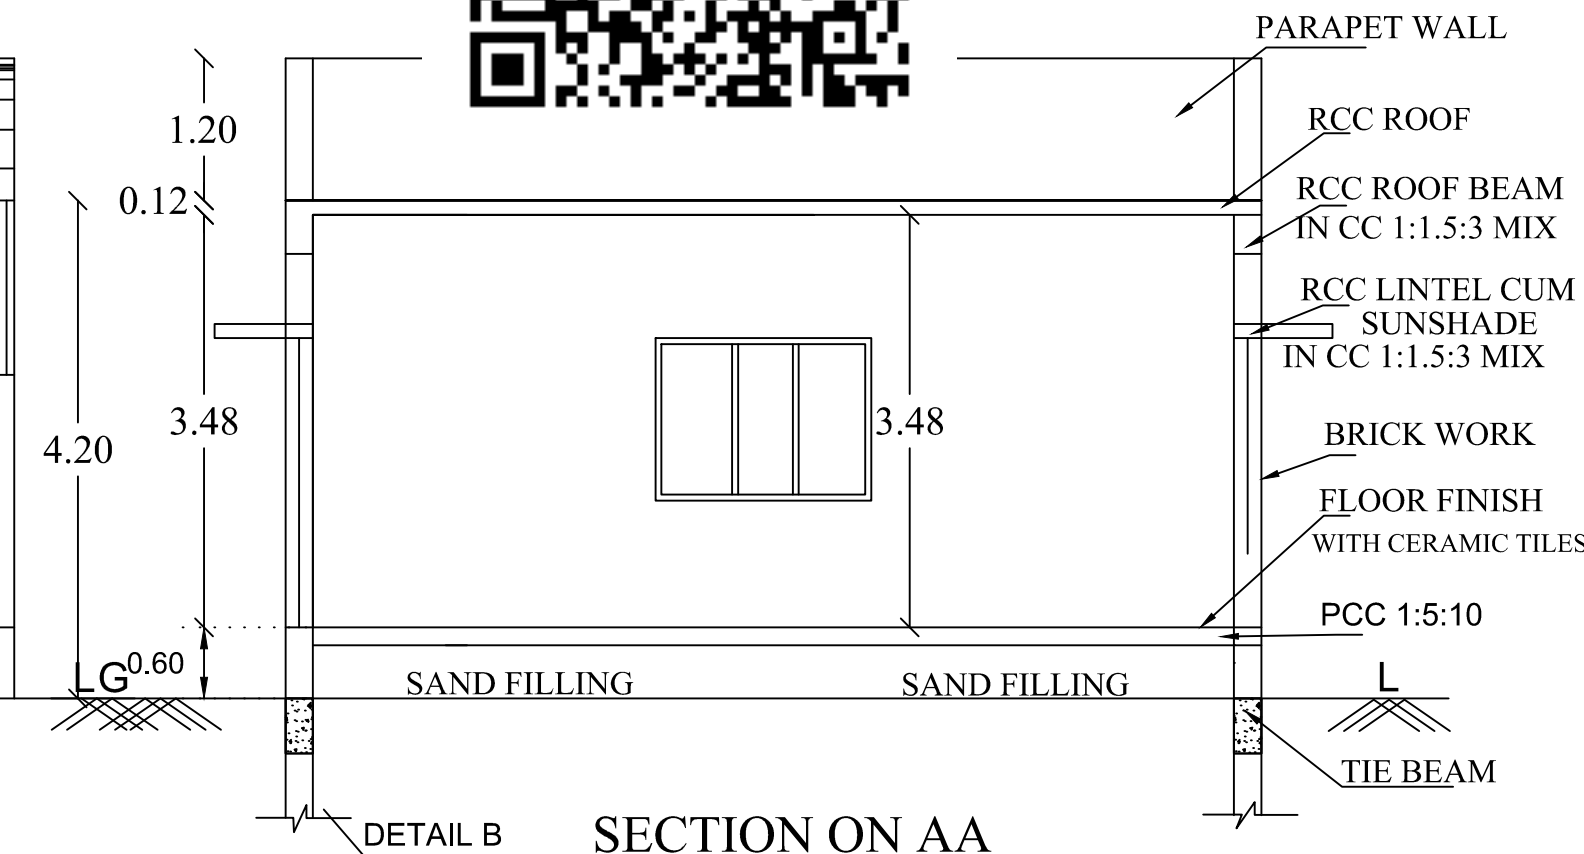
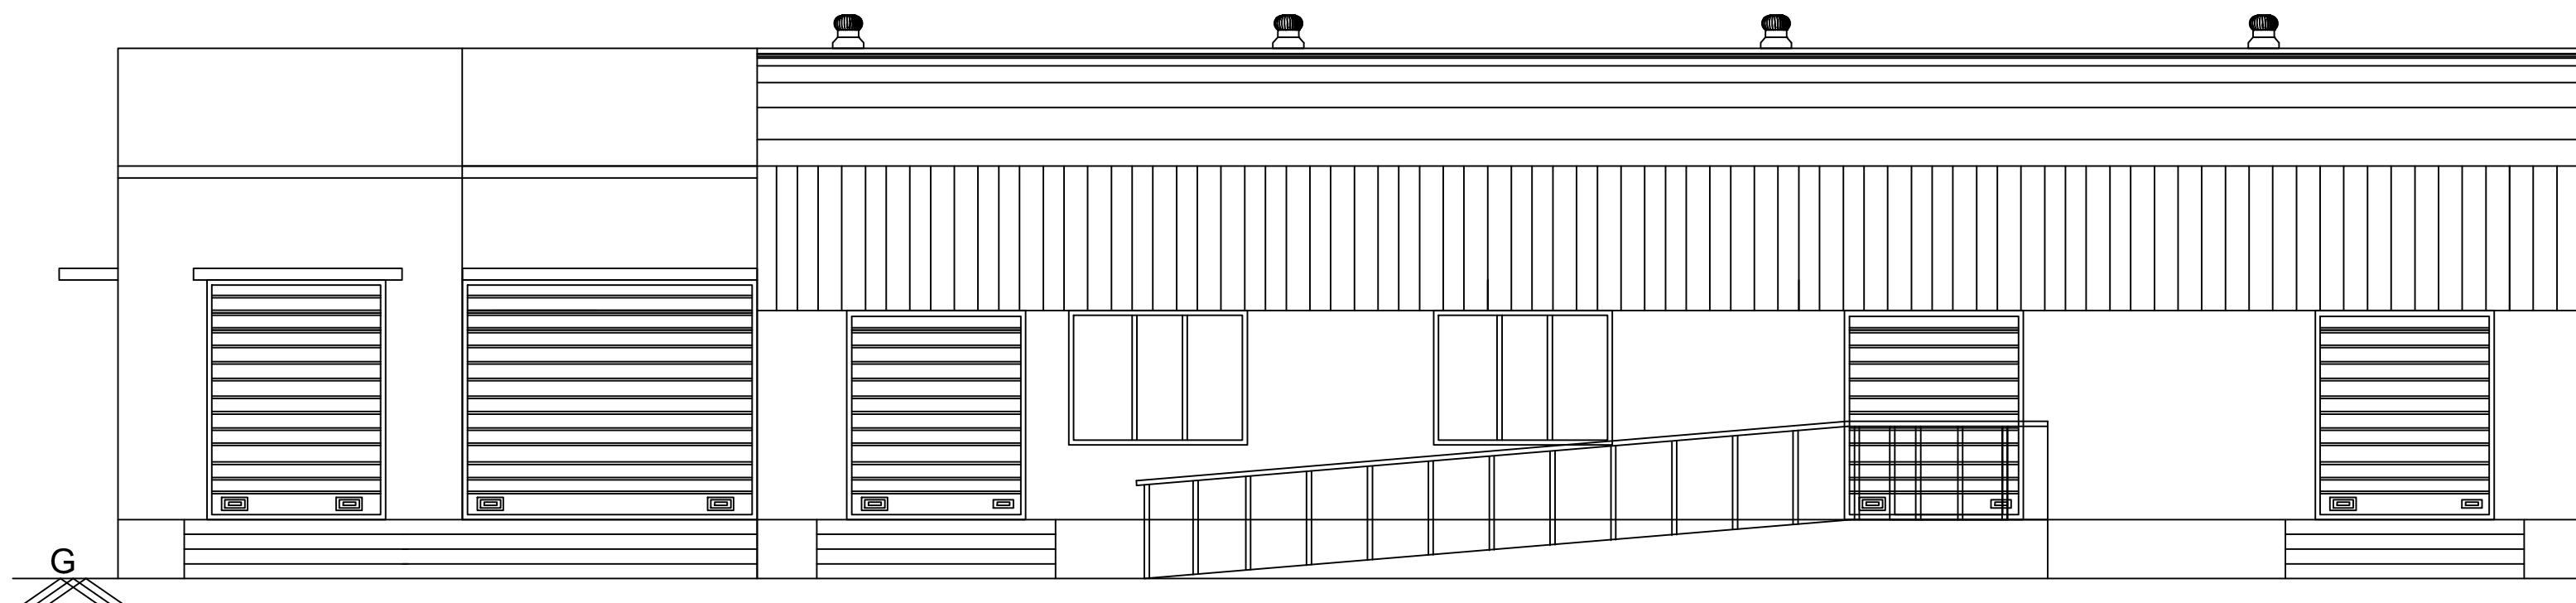
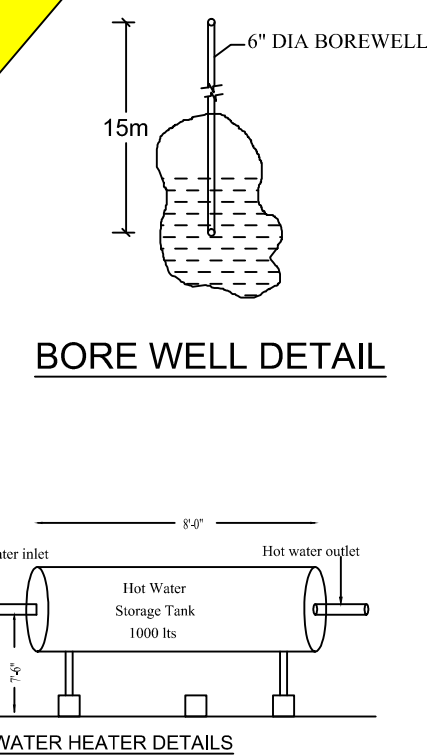
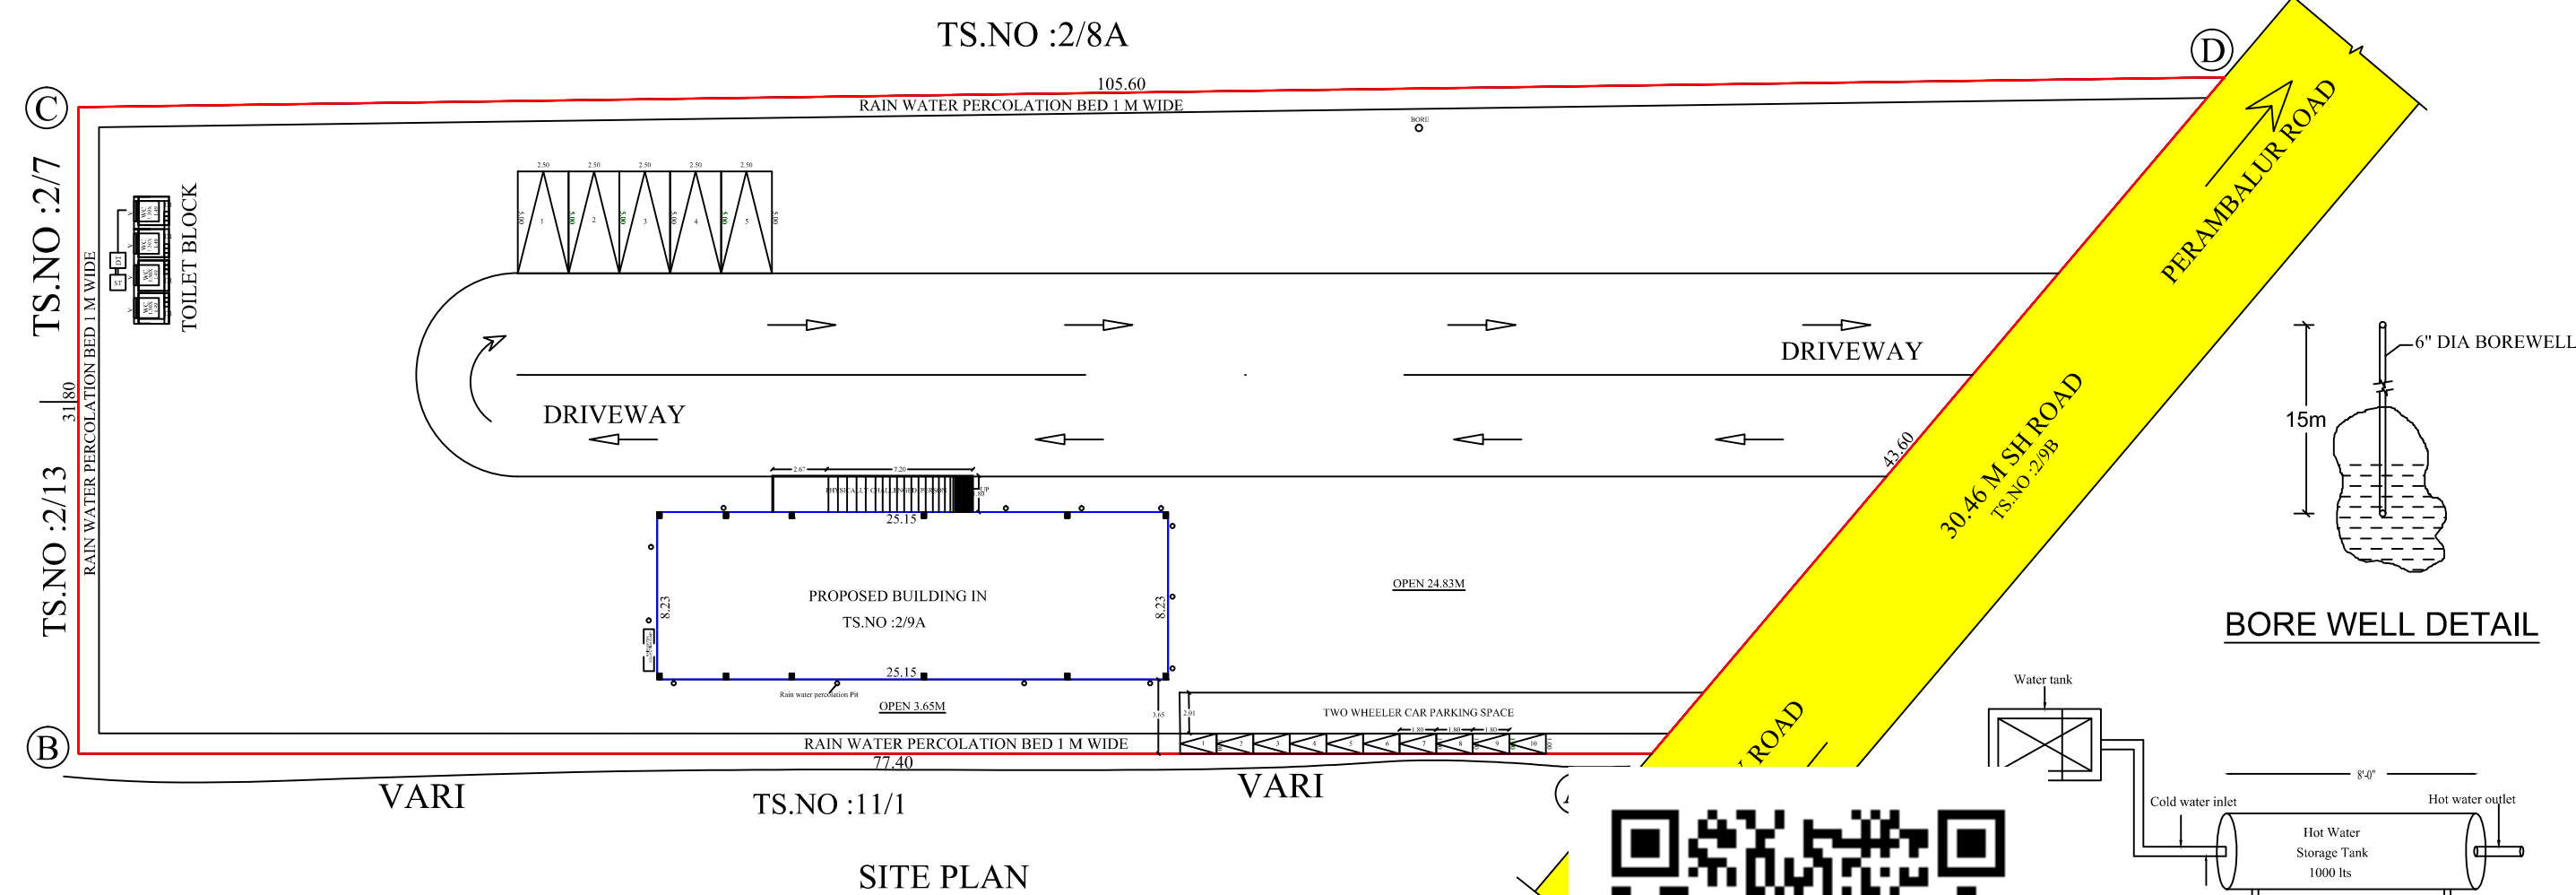


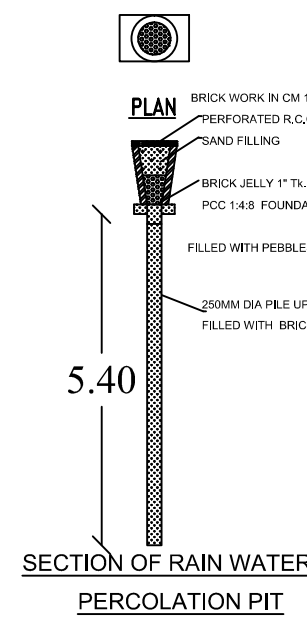

- NOTE
1. SULLAGE WASTE FROM TOILET WILL BE CONNECTED INTO ST.
 2. BORE WELL WITH MOTAR WATER TANK AND CORPORATION WATER SUPPLY WILL BE PROVIDED.
 3. RAIN WATER PERCOLATION PIT PROVIDED @ 1/30 Sqm OF PLINTH AREA @ 6 M C/C
 4. RAIN WATER PERCOLATION BED 1.0m WIDE WILL BE PROVIDED AROUND THE BUILDING AS PER GO (MS) NO: 138 DATED 11-10-02.
 5. RAIN WATER TAKEN TO THE BORE WELL THROUGH 150MM DIA PIPES.
 6. RAIN WATER COLLECTED FROM OPEN TERRACE SHALL BE COLLECTED THROUGH PIPES AND LED INTO A FILTER PIT (SIZE 60 X 60 X 60 CM) WITH APPROPRIATE FILTER MATERIAL AND THEN LED INTO COLLECTION TANK.
 7. SOLAR WATER HEATER LINE ARRANGEMENTS WILL BE PROVIDED.

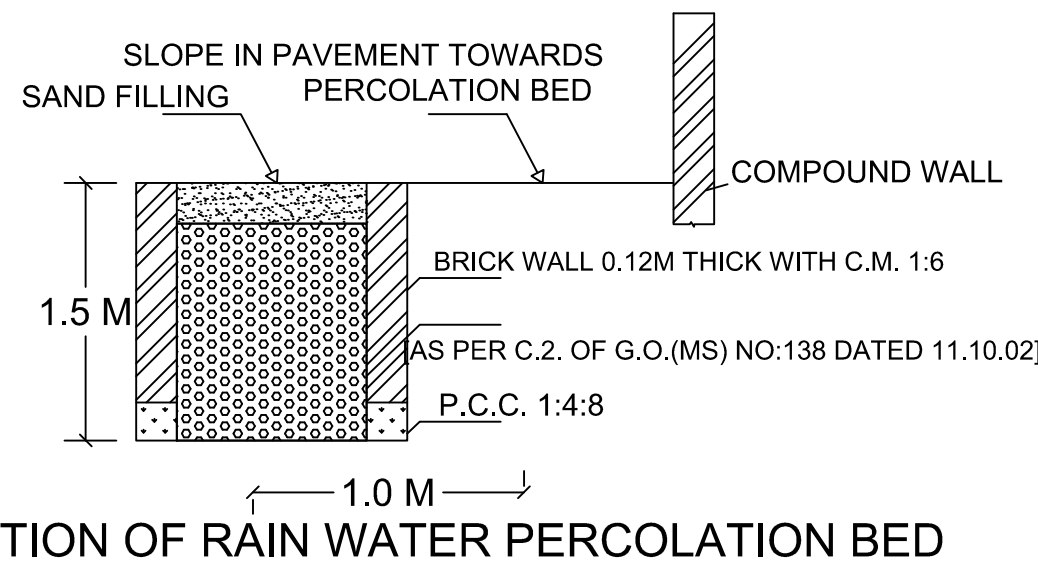

ONLINE APPLICATION NO : SWP/BPA/136178/2024

SURVEYOR/ASST. DRAUGHTS MAN

ARCHITECTURAL/PLANNING ASSISTANT

SPACE FOR QR CODE

DISTRICT TOWN AND COUNTRY PLANNING OFFICE
TIRUCHIRAPPALLI DISTRICT
PLAN SHOWING THE PROPOSED CONSTRUCTION OF
COMMERCIAL BUILDING IN TS.NO:2/9A, BLOCK-10, WARD-E,
THURAIYUR MUNICIPALITY & TALUK, TRICHY DISTRICT.

ALL DIMENSIONS ARE IN METER
SCALE - 1:100
ONLINE APPLICATION NO : SWP/BPA/136178/2024

REFERENCE:

SITE BOUNDARY
EXISTING ROAD
PROPOSED BUILDING

AREA DETAILS

DESCRIPTION	SQ.M
PLOT AREA AS PER DOCUMENT	2834.00
SUPER IMPOSED PLOT AREA	2834.00

PROPOSED BUILTUP AREA				
SL NO.	DESCRIPTION	F.S.I AREA (SQM)	NON F.S.I AREA (SQM)	TOTAL AREA (SQFT)
1)	PRO.AC.GROUND FLOOR	168.31	-	1811.68
2)	PRO.RCC GROUND FLOOR	38.67	-	416.24
3)	TOTAL	206.98	-	2227.92
4)	VACANT AREA	2627.02	-	28277.24

F.S.I = 206.98/ 2834.00 = 0.07

PARKING DETAILS

S.L.NO	DISCRPTION	PROVIDED
1	CAR PARKING SPACE	05NO
2	TWO WHEELAR PARKING SPACE	10NO

PROFESSIONAL DETAILS BASED ON FORM C

APPLICANT	Mrs.B.DEVI	B.D.V
REGISTERED ENGINEER	Shri.S.MANIKANDAN (RE/GR-II/TLPA/AUG2019/161)	
STRUCTURAL ENGINEER	Shri.N.NANTHAKUMAR (SE/GR-II/TLPA/JULY2019/135)	

BUILDING PERMISSION NO : BP/JD/DTCP (TD) No. 26/2024

PLANNING PERMISSION NO : PP/JD/DTCP (TD) No. 43/2024

(This Planning permission is valid for a period of 8 years from the date of e-sign)

e-signed
Joint Director / Member Secretary (FAC)
District Town and Country Planning office
Tiruchirappalli District