




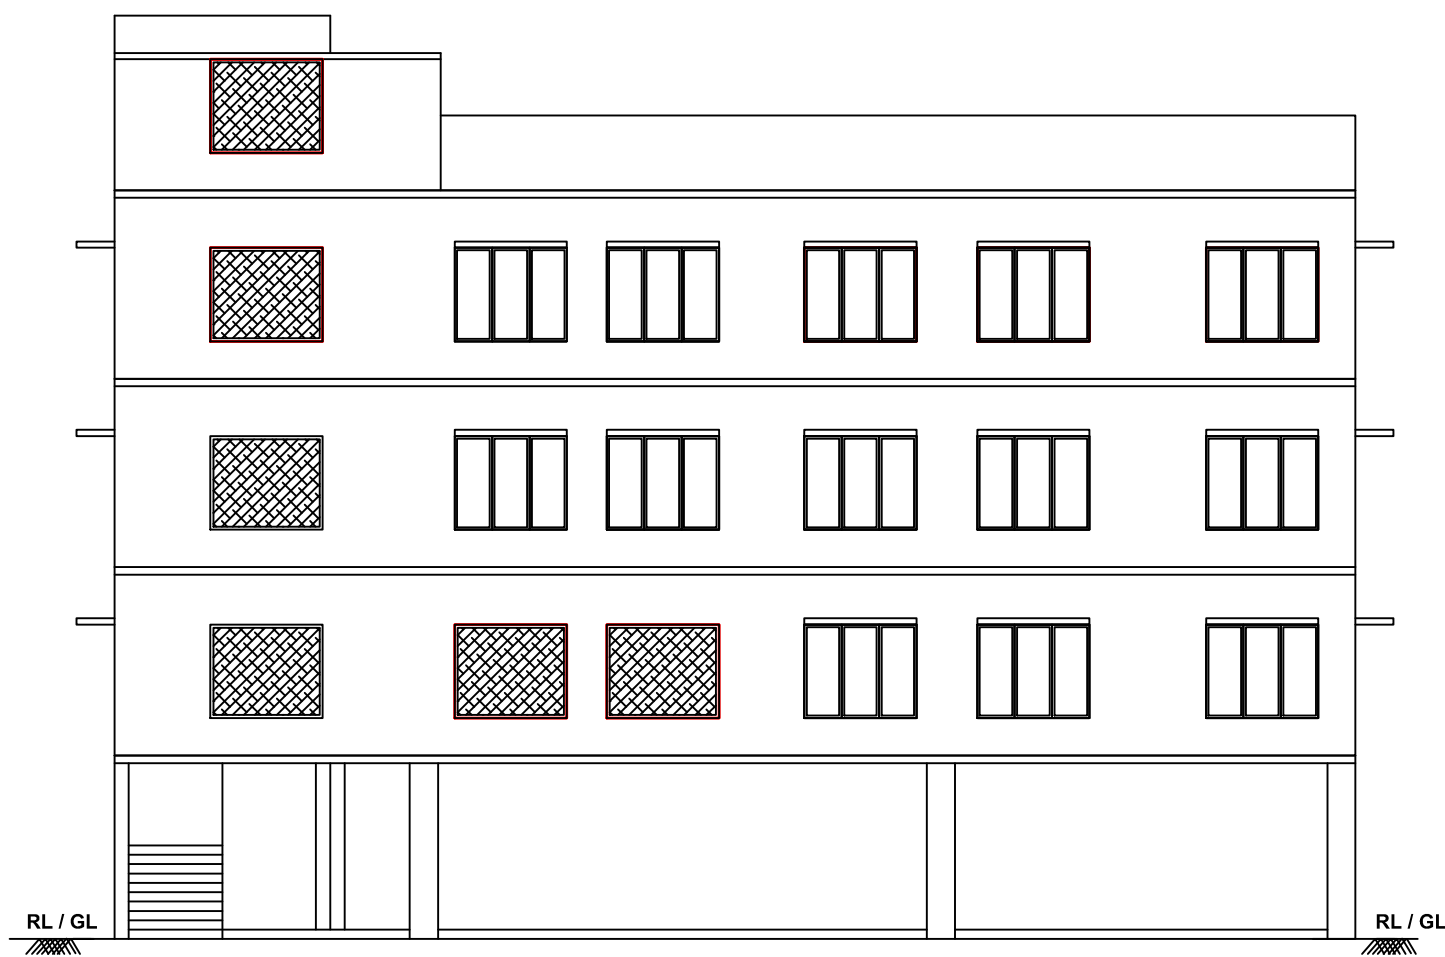

ELEVATION

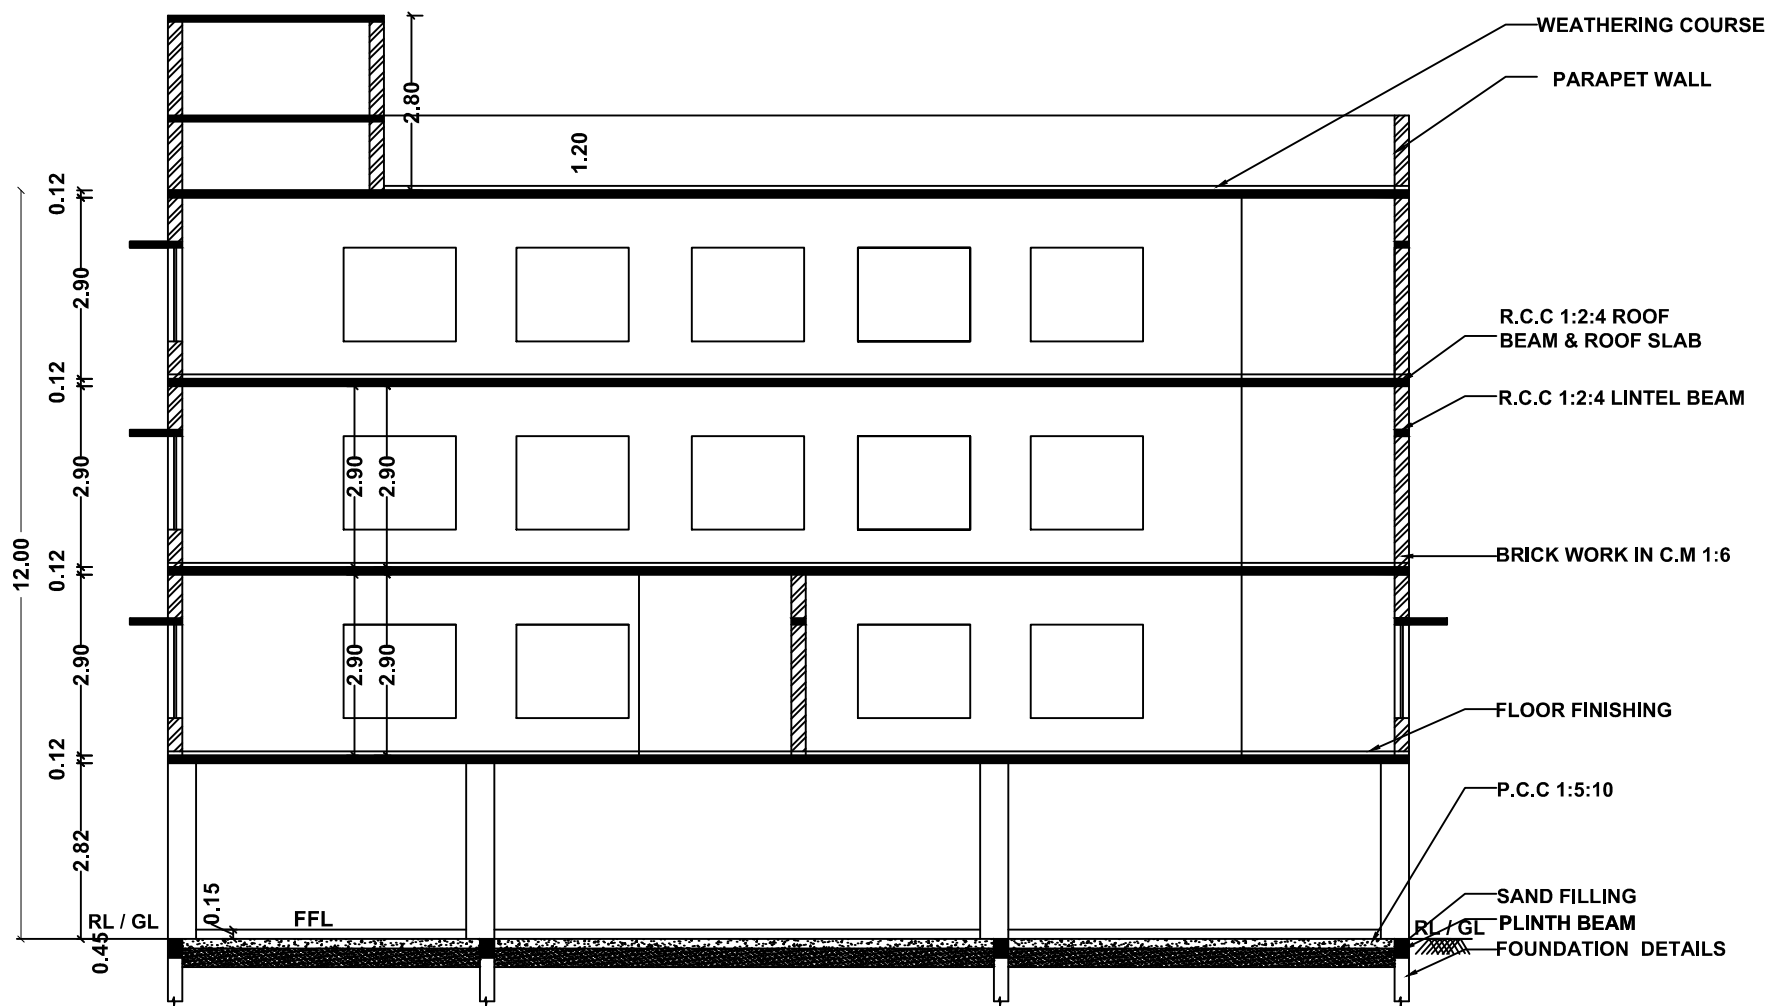


SECTION ON AB

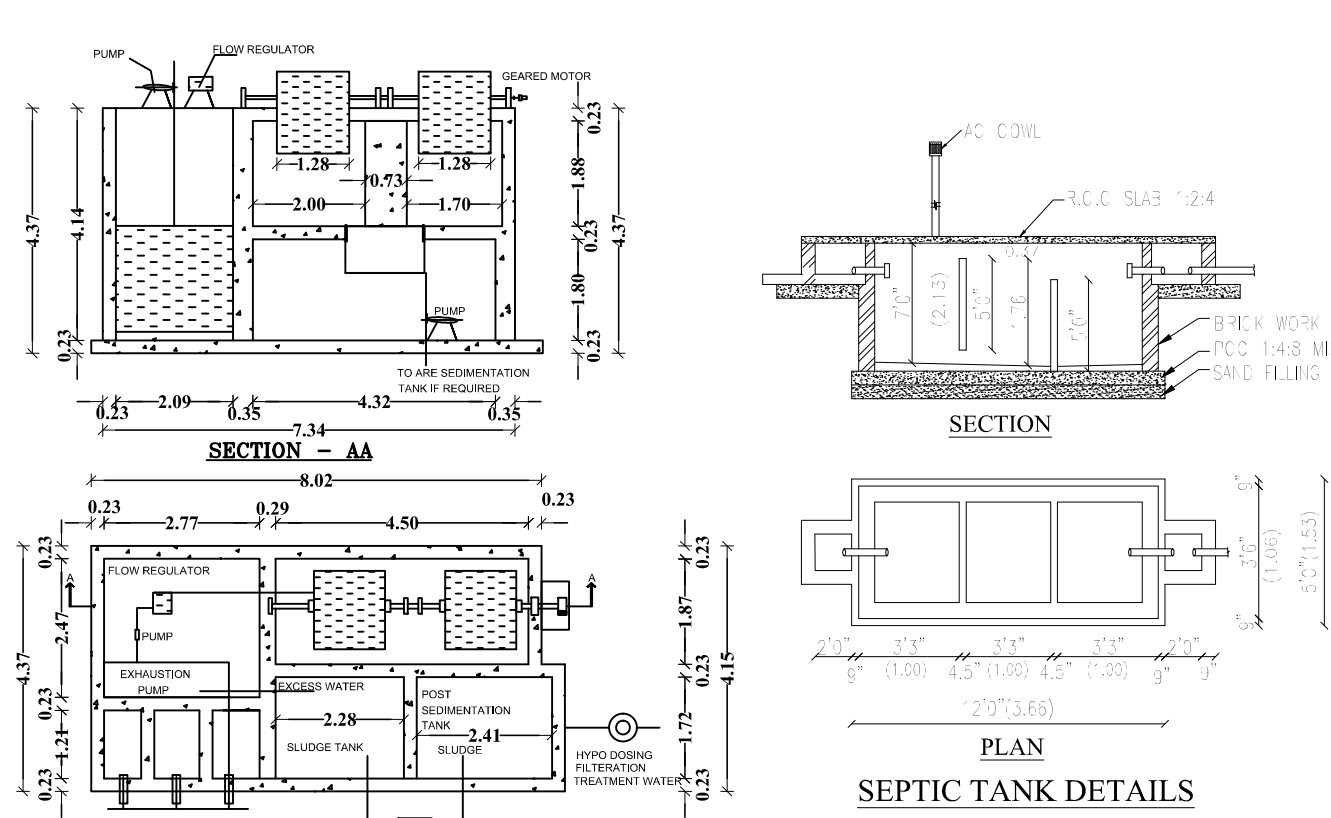


SEPTIC TANK DETAILS


WASTE TREATMENT PLANT (S.T.P)
WASTE WATER FILTRATION BY
RECIRCULATION SYSTEM
G.O(MS) NO.138 DT:11.10.02

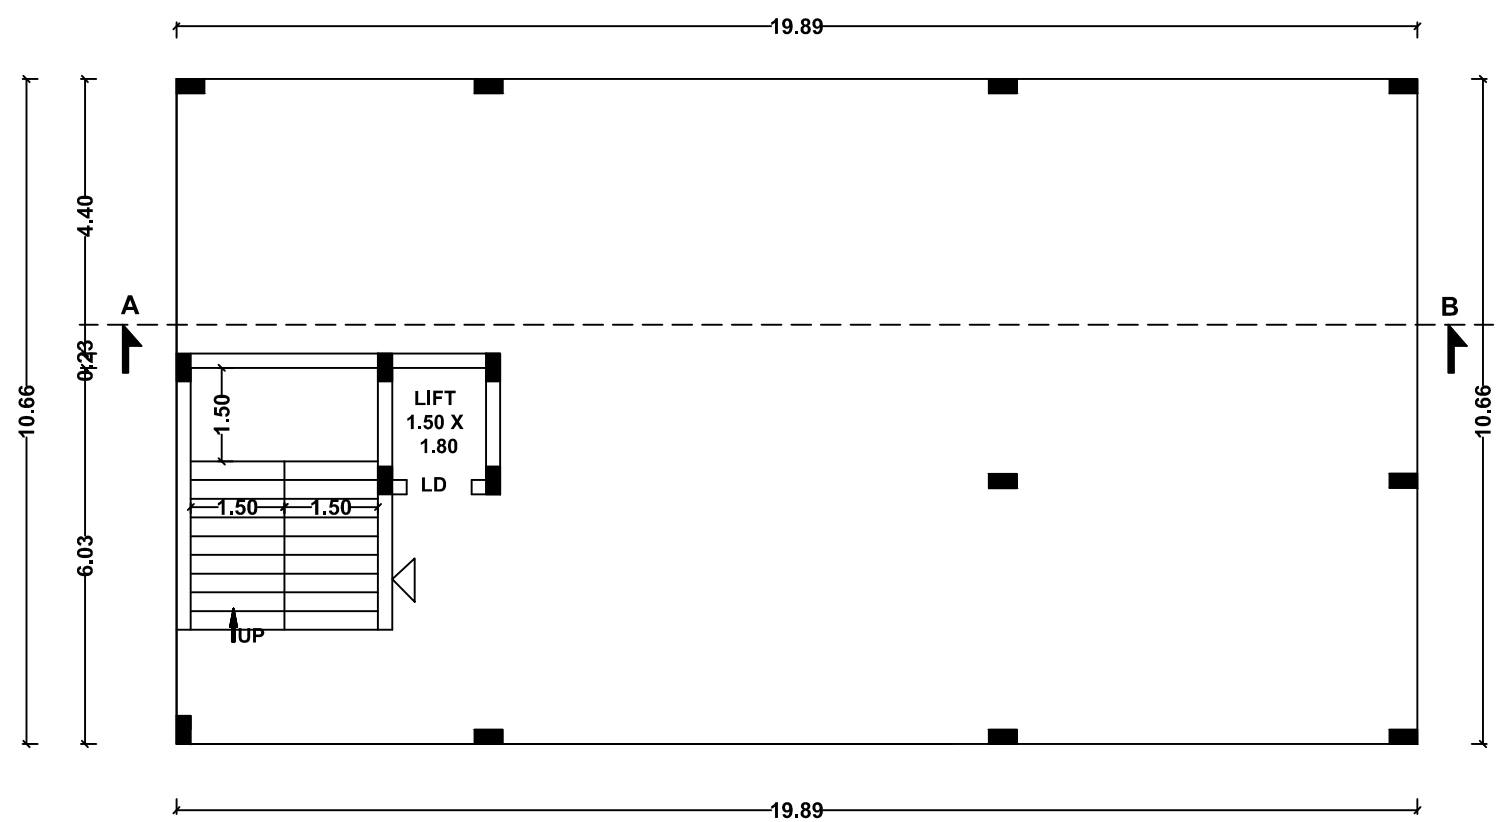


STILT FLOOR PLAN

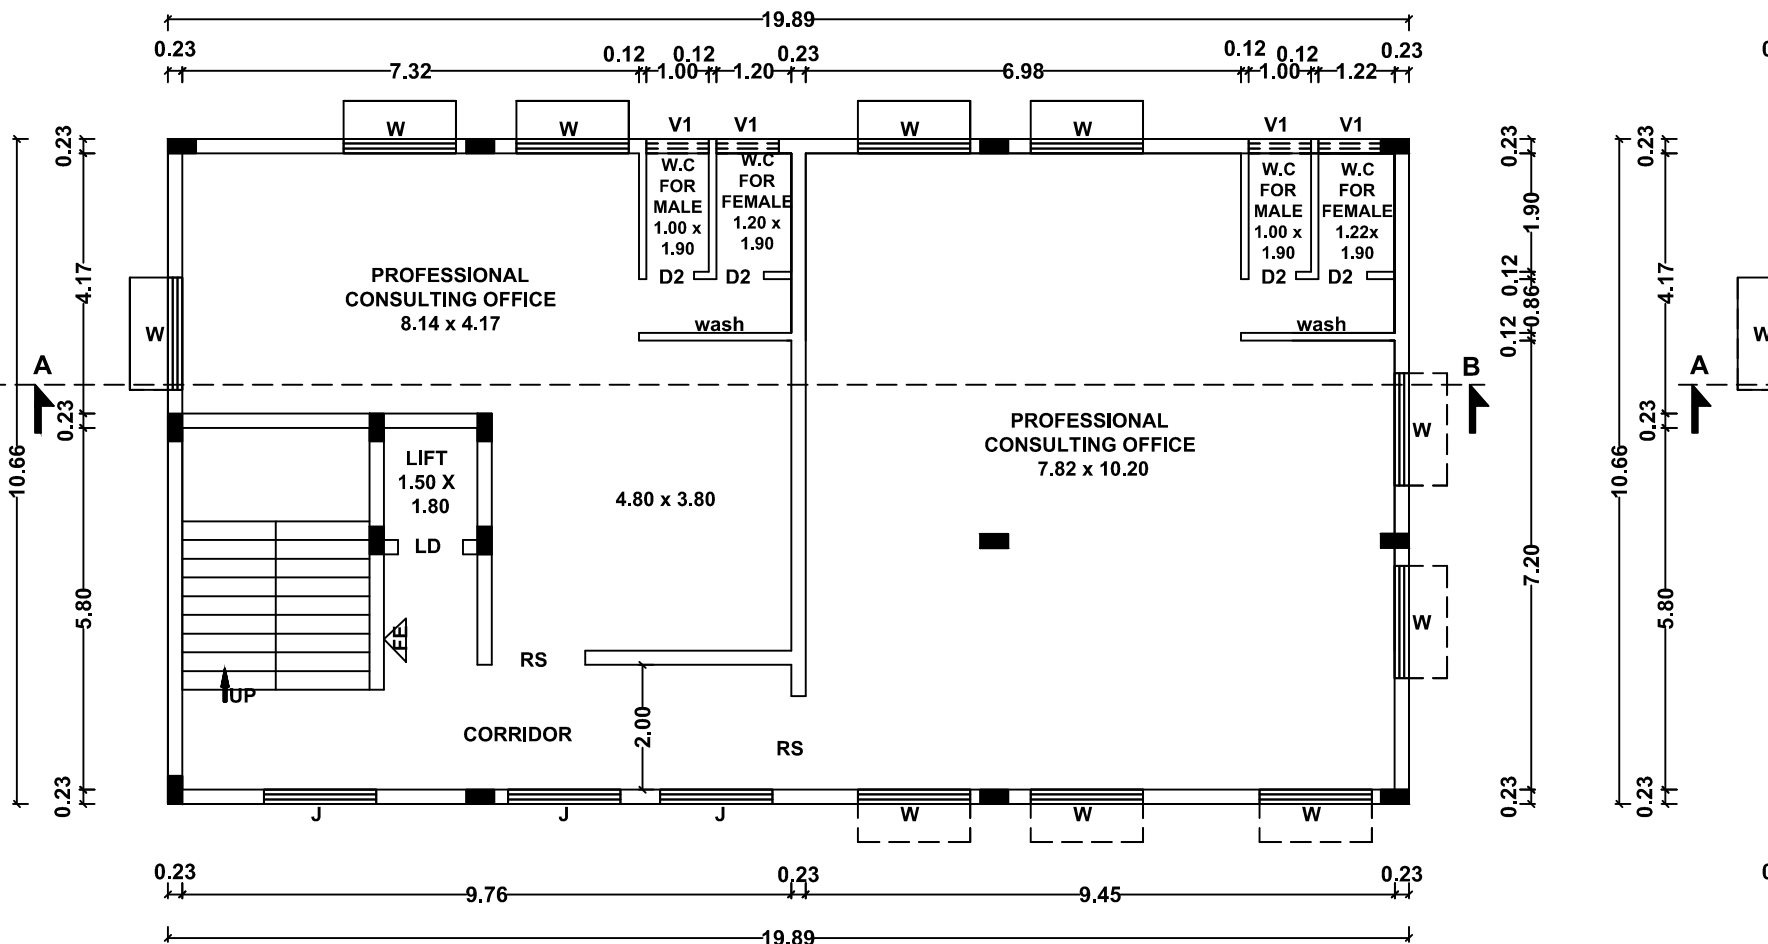


FIRST FLOOR PLAN

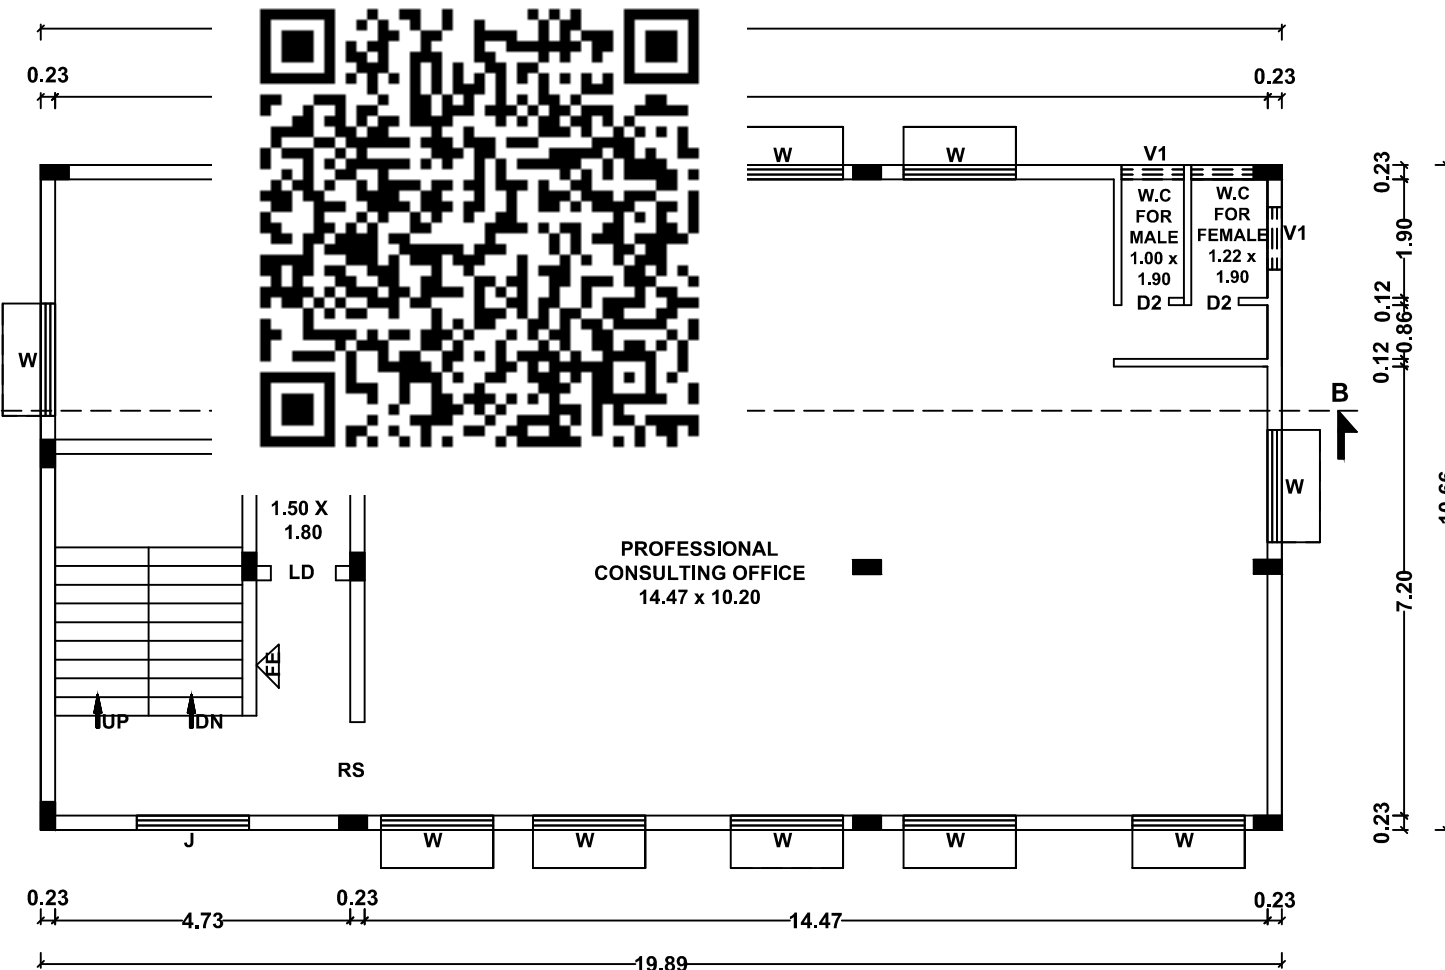


TYPICAL FLOOR PLAN = 2, 3

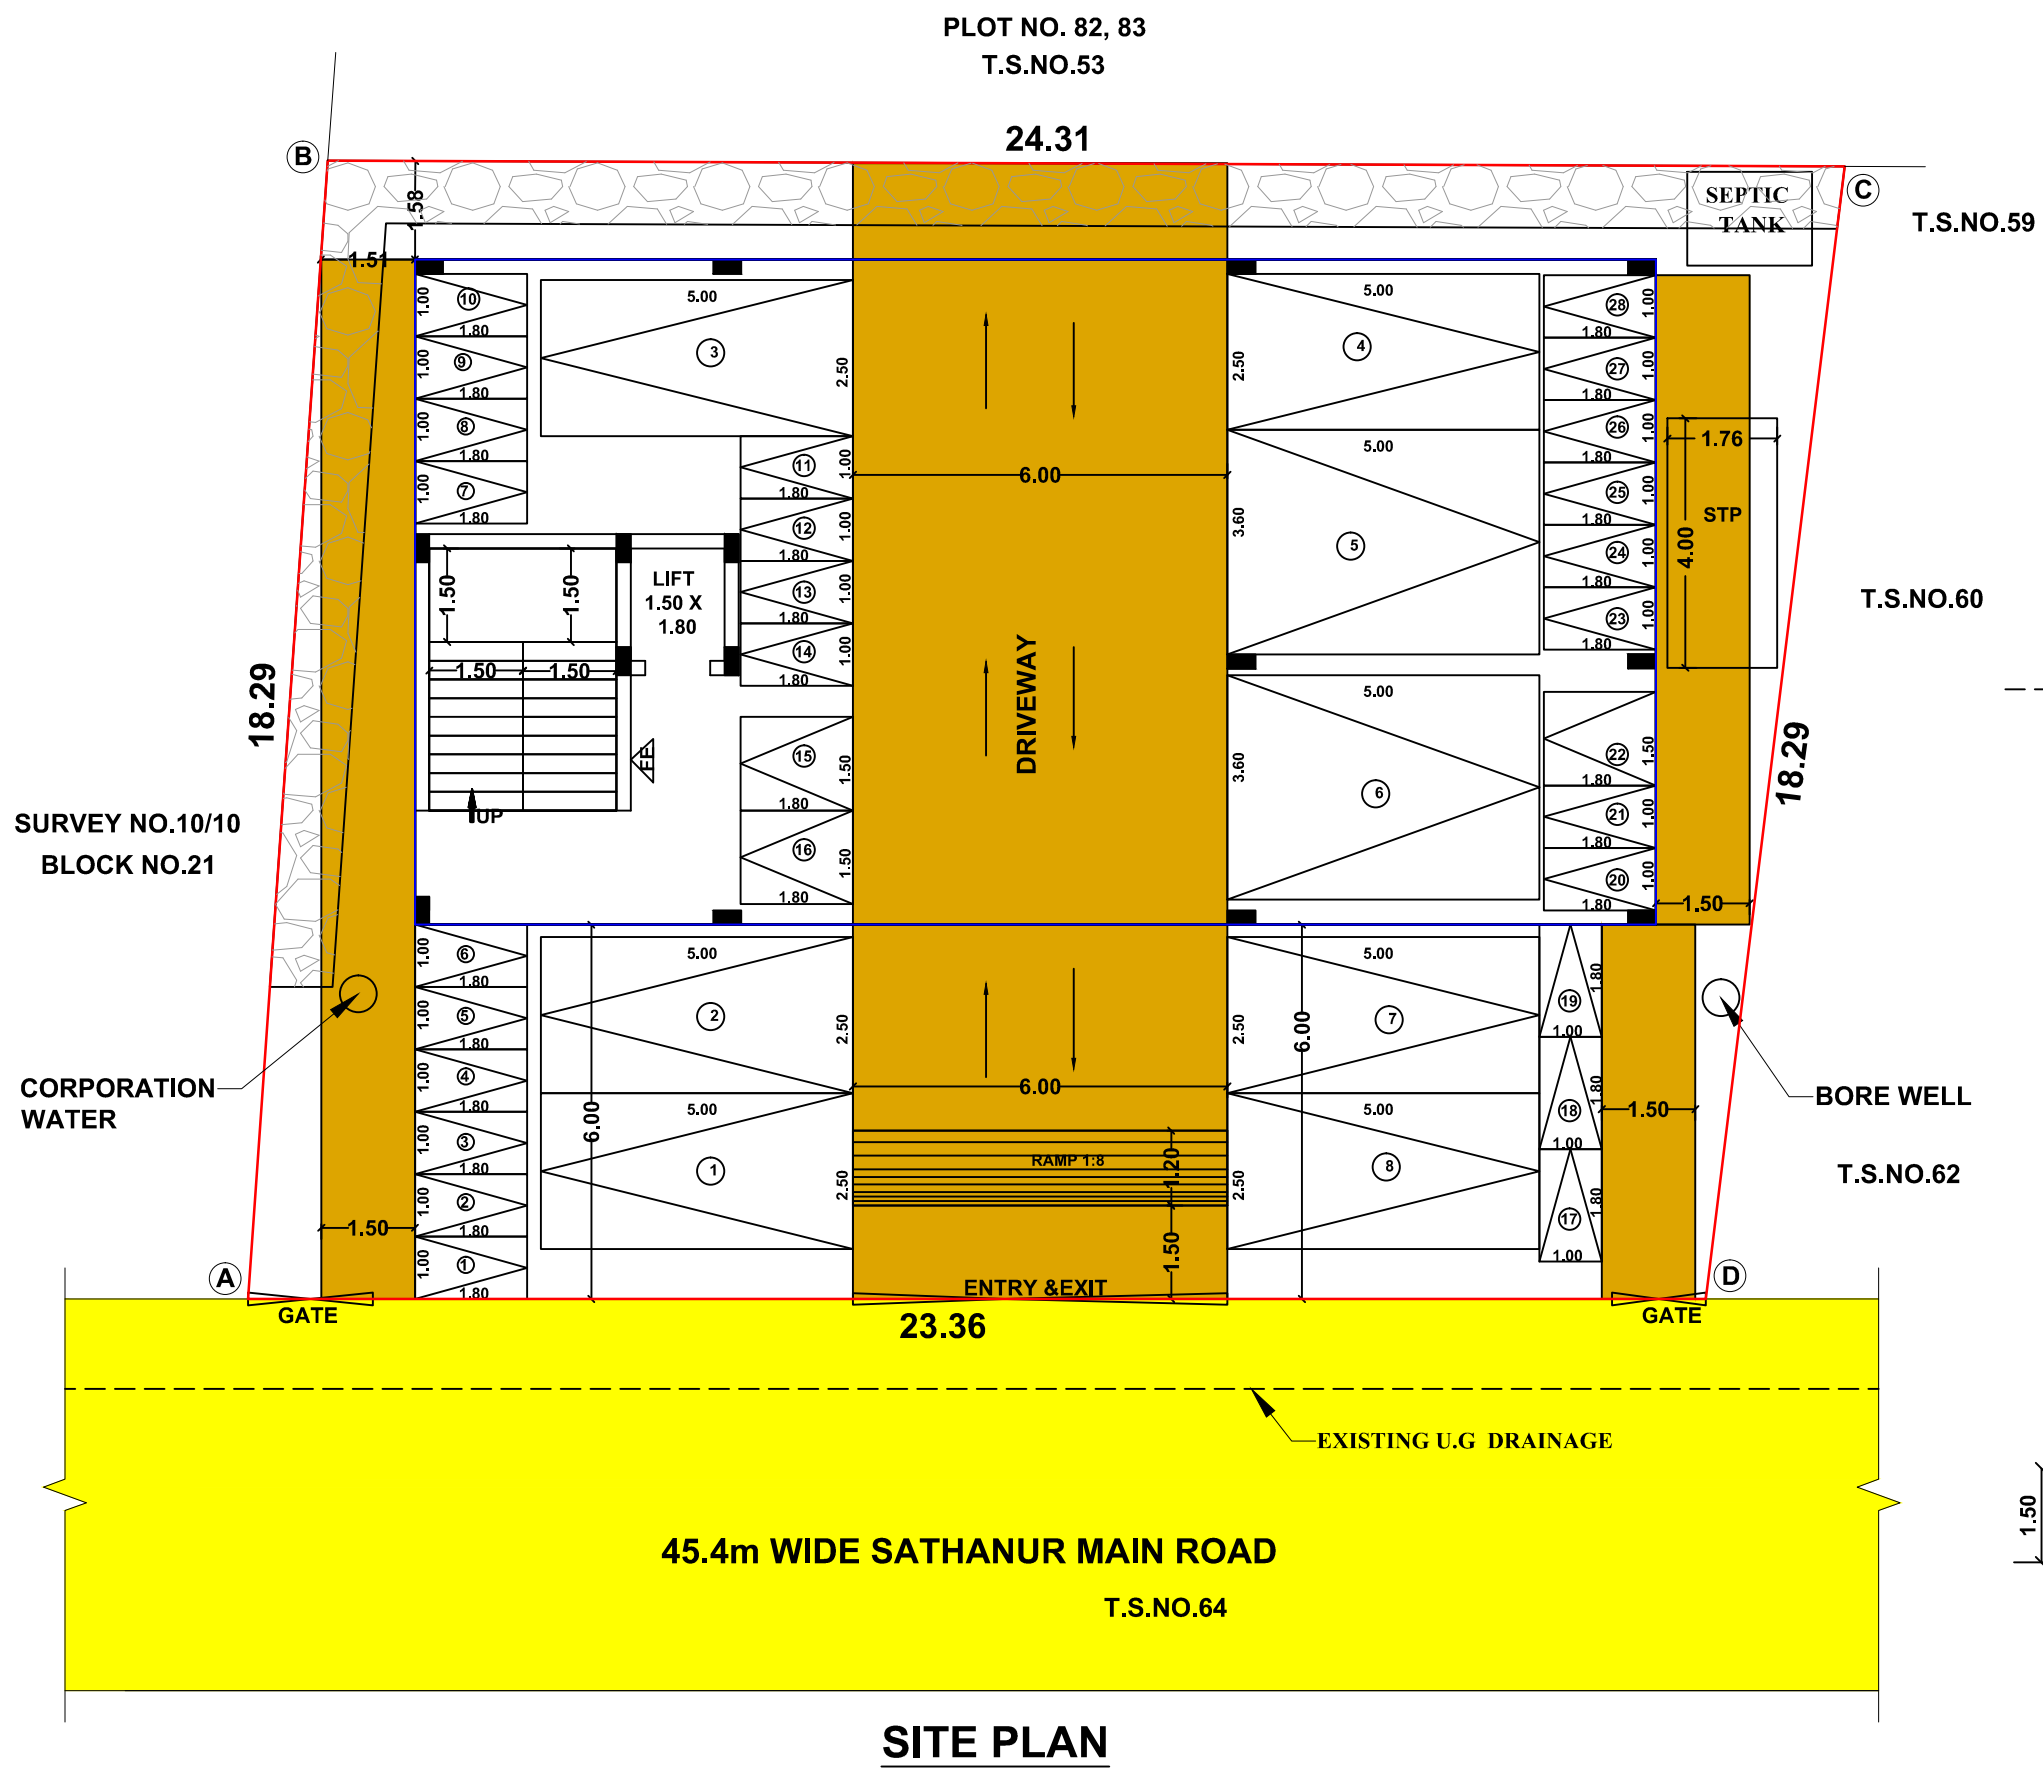

SITE PLAN

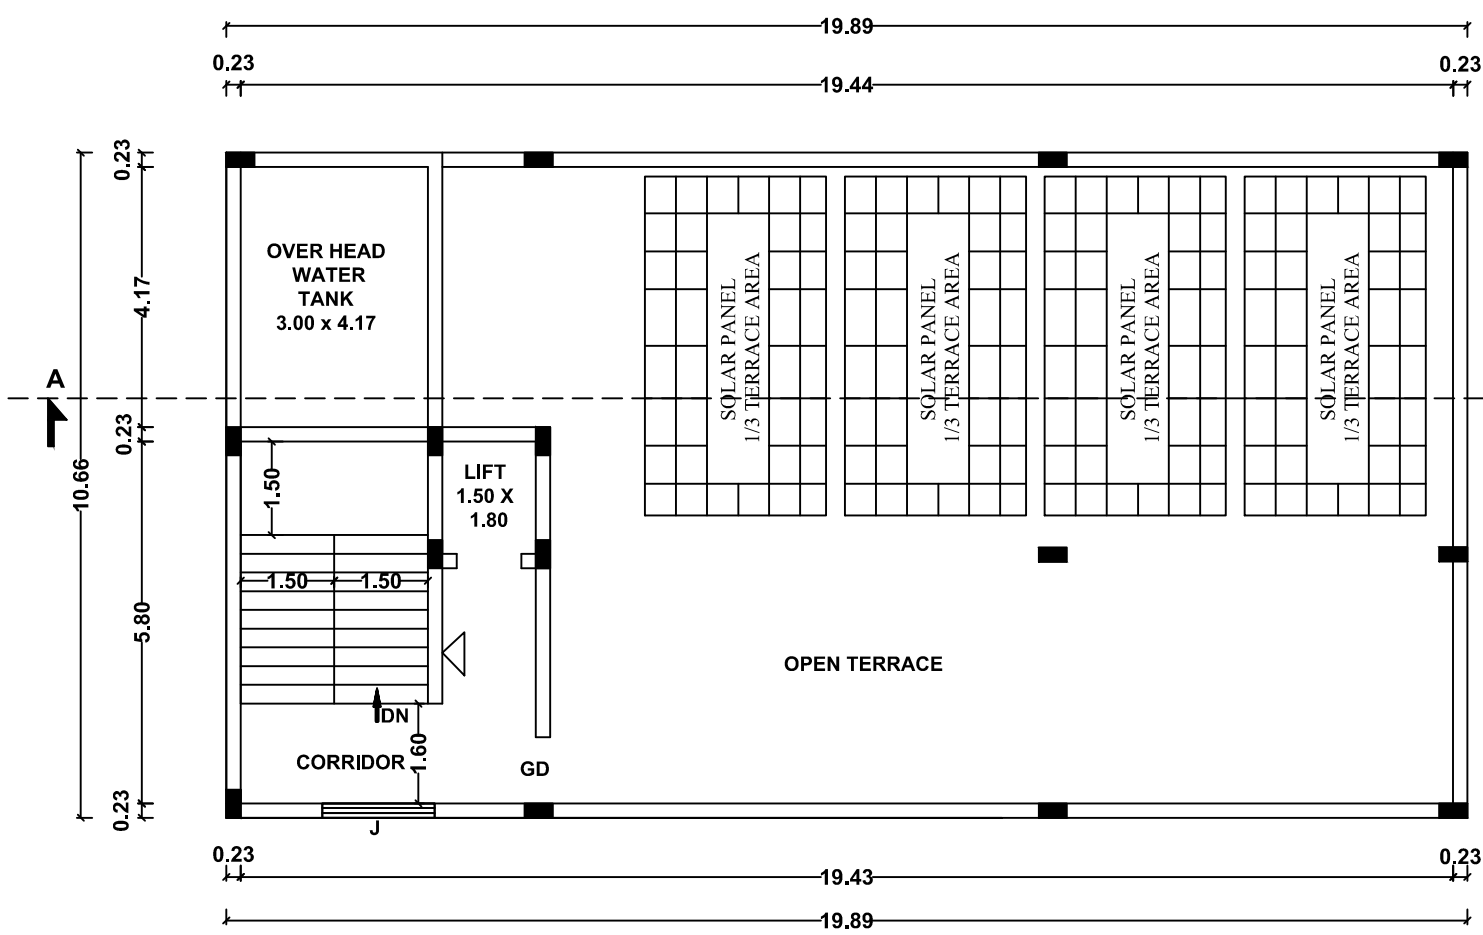


TERRACE FLOOR PLAN

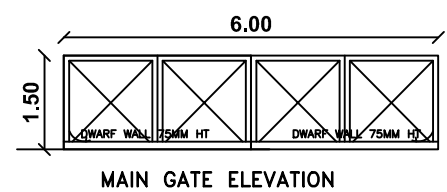


MAIN GATE ELEVATION

REFERENCES:	METERS
RS - ROLLING SHUTTER	1.50 X 2.10
LD - LIFT DOOR	1.06 X 2.10
GD - GRILL DOOR	1.06 X 2.10
D1 - DOOR	0.90 X 2.10
D2 - DOOR	0.76 X 2.10
W - WINDOW	1.80 X 1.50
V1 - VENTILATOR	1.00 X 0.61
J - JALLY	1.80 X 1.50

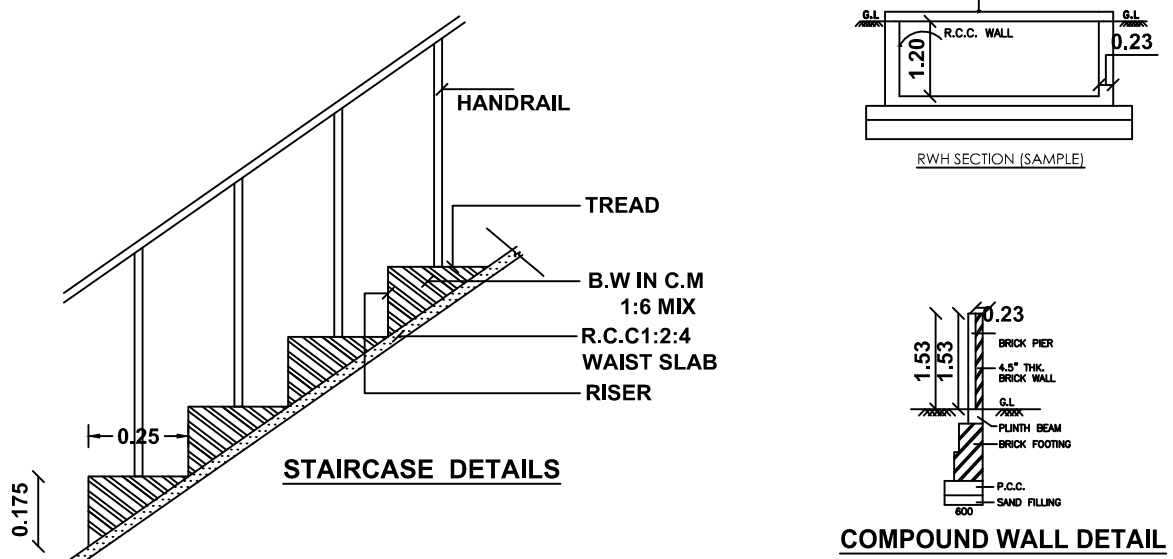

STAIRCASE DETAILS

COMPOUND WALL DETAIL

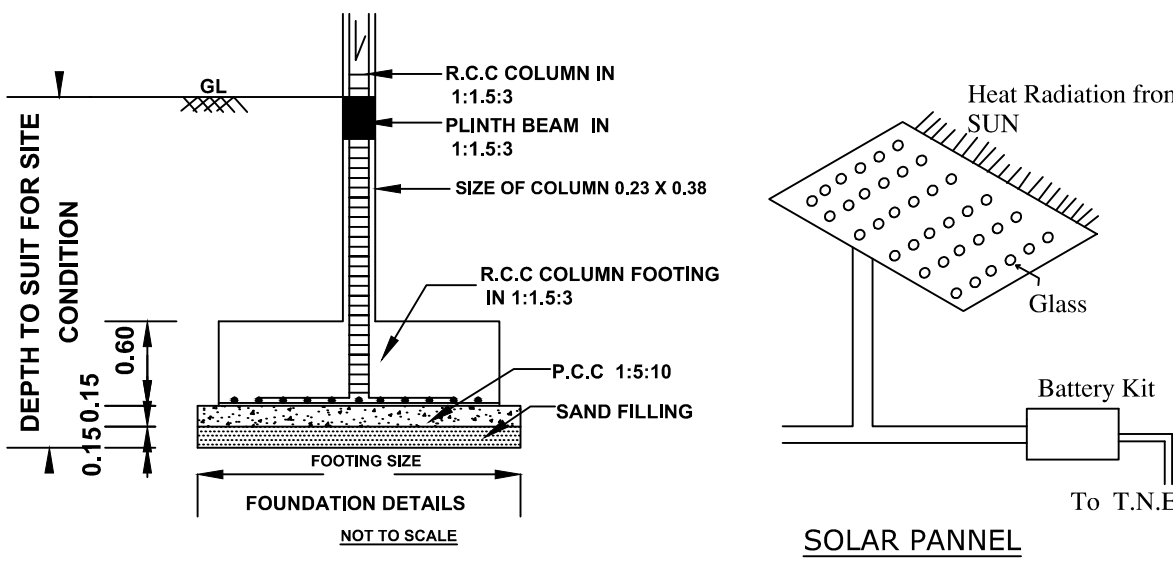

FOUNDATION DETAILS

SOLAR PANEL

ONLINE APPLICATION NO : SWP/BPA/158681/2024

01.05.2024
30/05/2024
SURVEYOR/ASST. DRAUGHTS MAN

30/05/2024
30/05/2024
ARCHITECTURAL/PLANNING ASSISTANT

DISTRICT TOWN AND COUNTRY PLANNING OFFICE
TIRUCHIRAPPALLI DISTRICT

PLAN SHOWING THE PROPOSED CONSTRUCTION OF PROFESSIONAL CONSULTING OFFICE BUILDING IN T.S.NO:63, BLOCK-18, WARD-AI, PLOT NO.84, 85, APPROVED LAYOUT L.P(TT) NO: 74/80, SUBRAMANI NAGAR, K.SATHANUR MAIN ROAD, K.SATHANUR PUTHUR VILLAGE, ZONE - IV, TRICHIRAPPALLI CITY CORPORATION.

ALL DIMENSIONS ARE IN METER
SCALE - 1:100
ONLINE APPLICATION NO : SWP/BPA/158681/2024



REFERENCE:

SITE BOUNDARY	
EXISTING ROAD	
DRIVE WAY	
PROPOSED BUILDING	

AREA DETAILS

SITE AREA AS PER DOCUMENT	-	451.50 SQ.M
AS PER FMB	-	465.00 SQ.M
SUPER IMPOSED SITE AREA	-	433.90 SQ.M

(Minimum of above shall be taken into account)

PROPOSED BUILDING AREA DETAILS

FLOORS	FSI AREA IN SQ.M	NON FSI AREA IN SQ.M	TOTAL AREA IN SQ.M
STILT FLOOR	-	212.03	212.03
FIRST FLOOR	212.03	-	212.03
SECOND FLOOR	212.03	-	212.03
THIRD FLOOR	212.03	-	212.03
HEAD ROOM	-	32.49	32.49
TOTAL	636.09	244.52	880.61

FSI AREA - 636.09 / 433.90 = 1.465

PARKING DETAILS

SL.NO	DISCRIPTION	PROVIDED
1.	CAR PARKING SPACE	08 NOS
2.	TWO WHEELER PARKING SPACE	28 NOS

PROFESSIONAL DETAILS BASED ON FORM C

APPLICANT	Mrs.V.VIJAYALAKSHMI POWER AGENT OF Mrs.V.GAYATHRI	
STRUCTURAL ENGINEER	K.MARIMUTHU (SE/GR-II/TLPA/JUNE2019/120)	
GEO-TECH EXPERT	Dr.S.SENTHAMIL KUMAR (TJR/RGE/2019/086)	
SITE SUPERVISION ENGINEER	K.MARIMUTHU (SE/GR-II/TLPA/JUNE2019/120)	

BUILDING PERMISSION NO : BP/JD/DTCP (TD) No.48/2024

PLANNING PERMISSION NO : PP/JD/DTCP (TD) No.79/2024

(This Planning permission is valid for a period of 8 years from the date of e-sign)

e-signed
Joint Director / Member Secretary (FAC)
District Town and Country Planning office
Tiruchirappalli District