




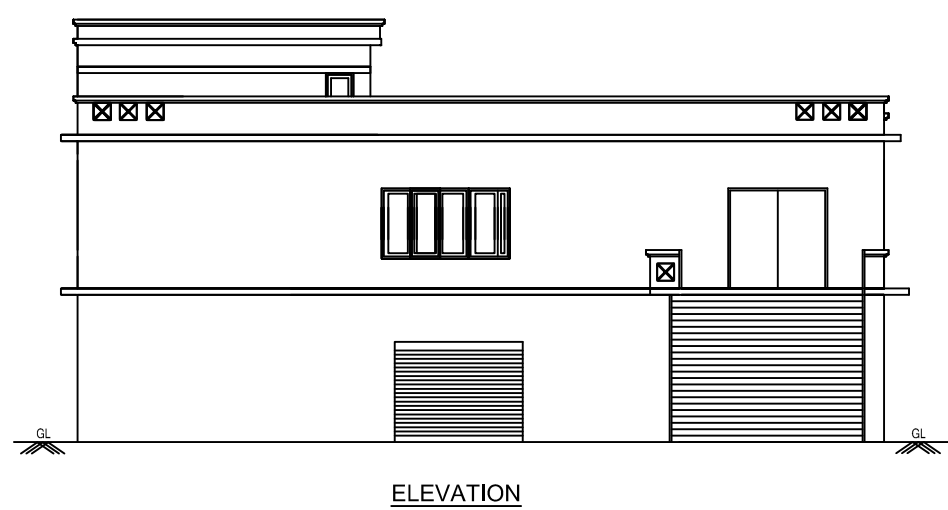


ELEVATION

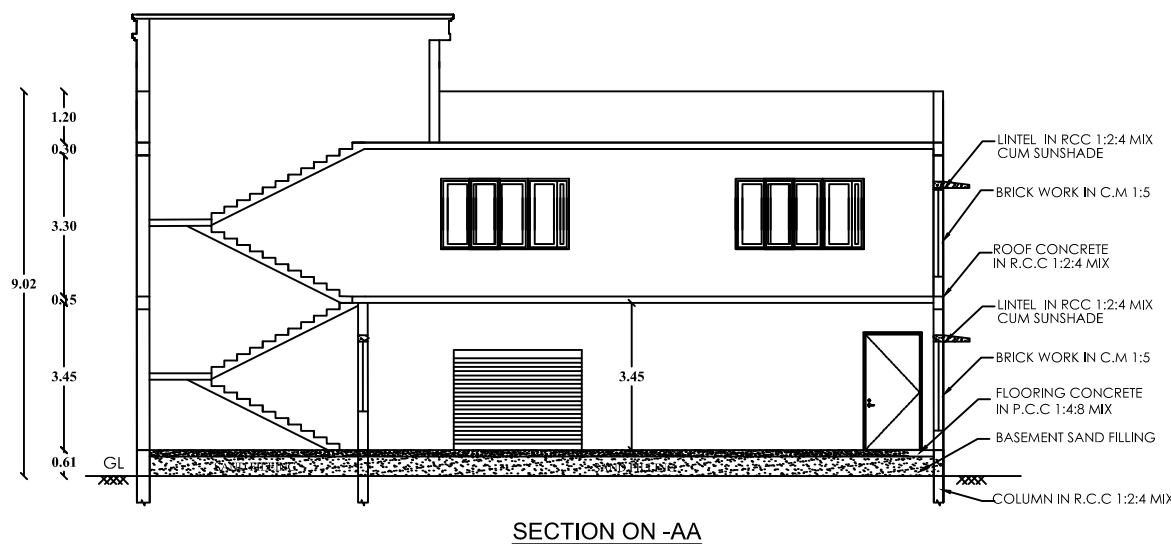


SECTION ON-AA

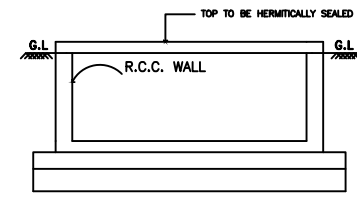


RWH SECTION (SAMPLE)

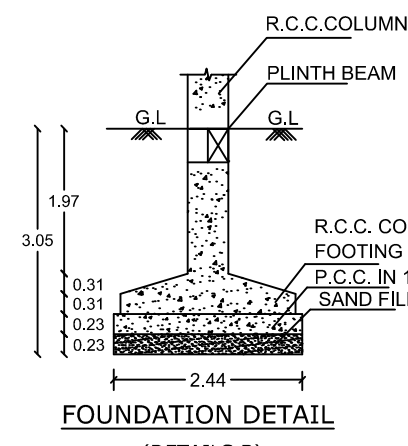


FOUNDATION DETAIL (DETAILS B)

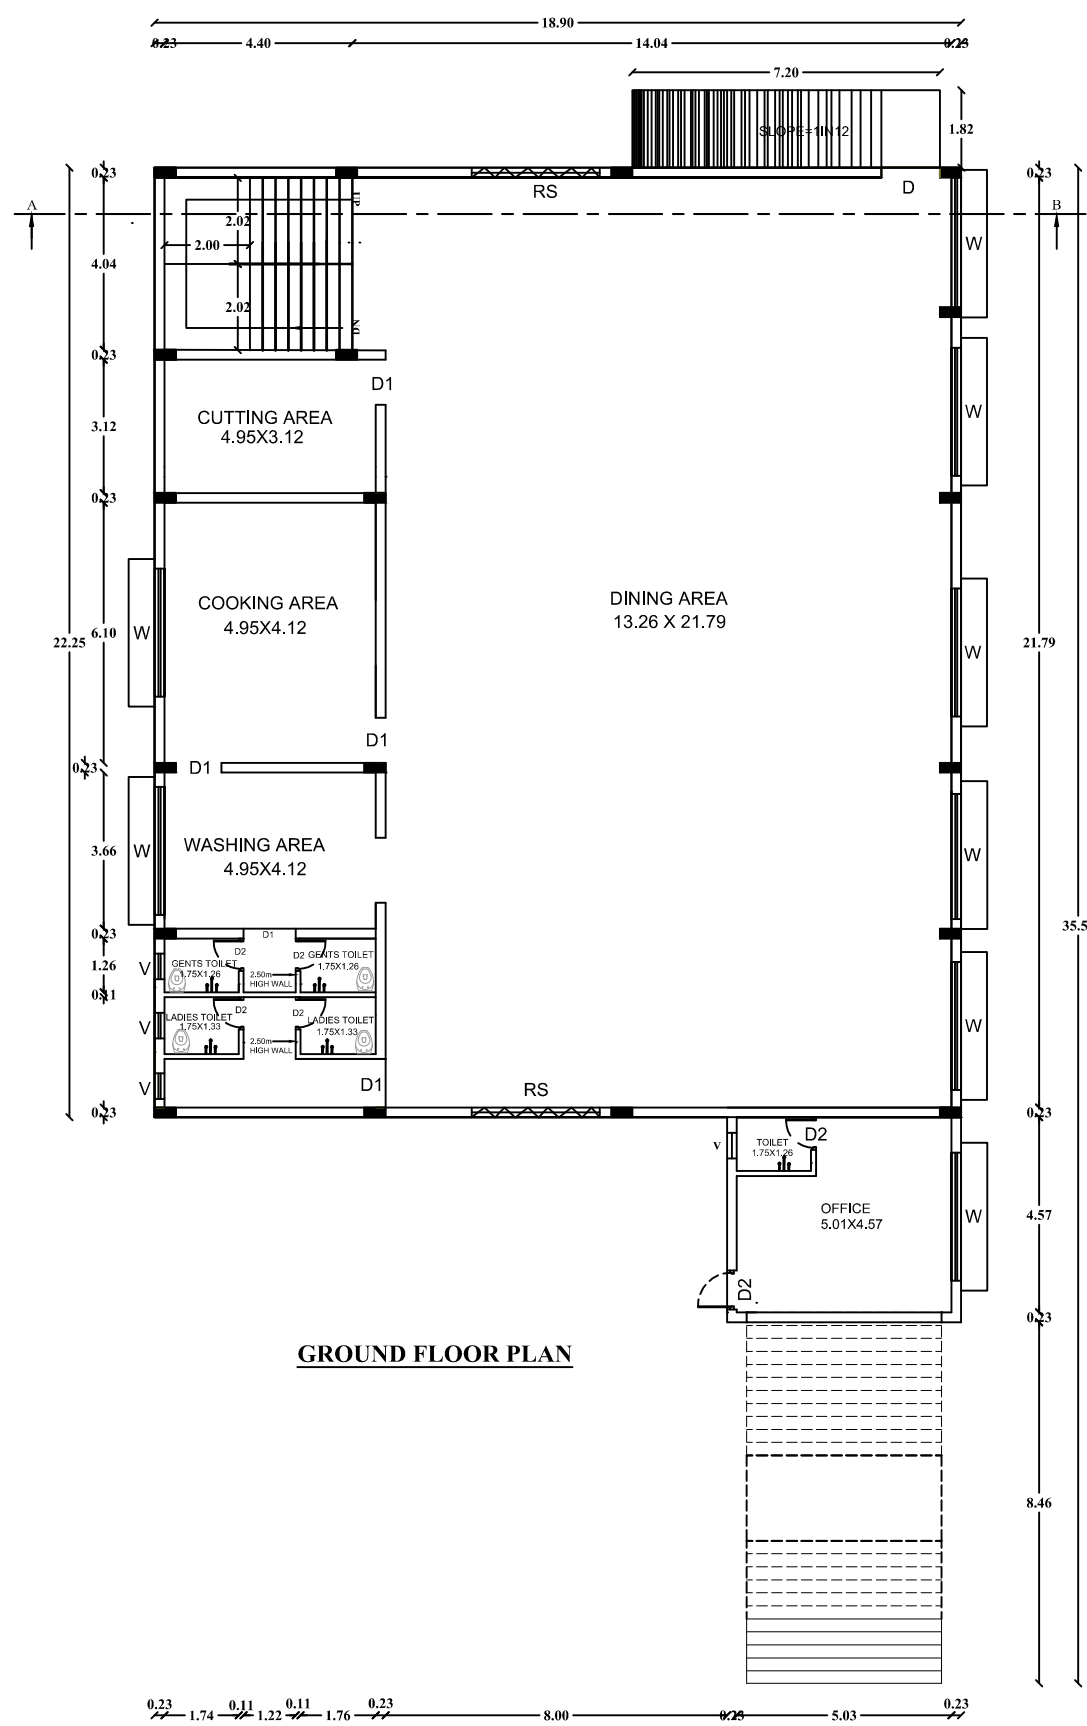


GROUND FLOOR PLAN

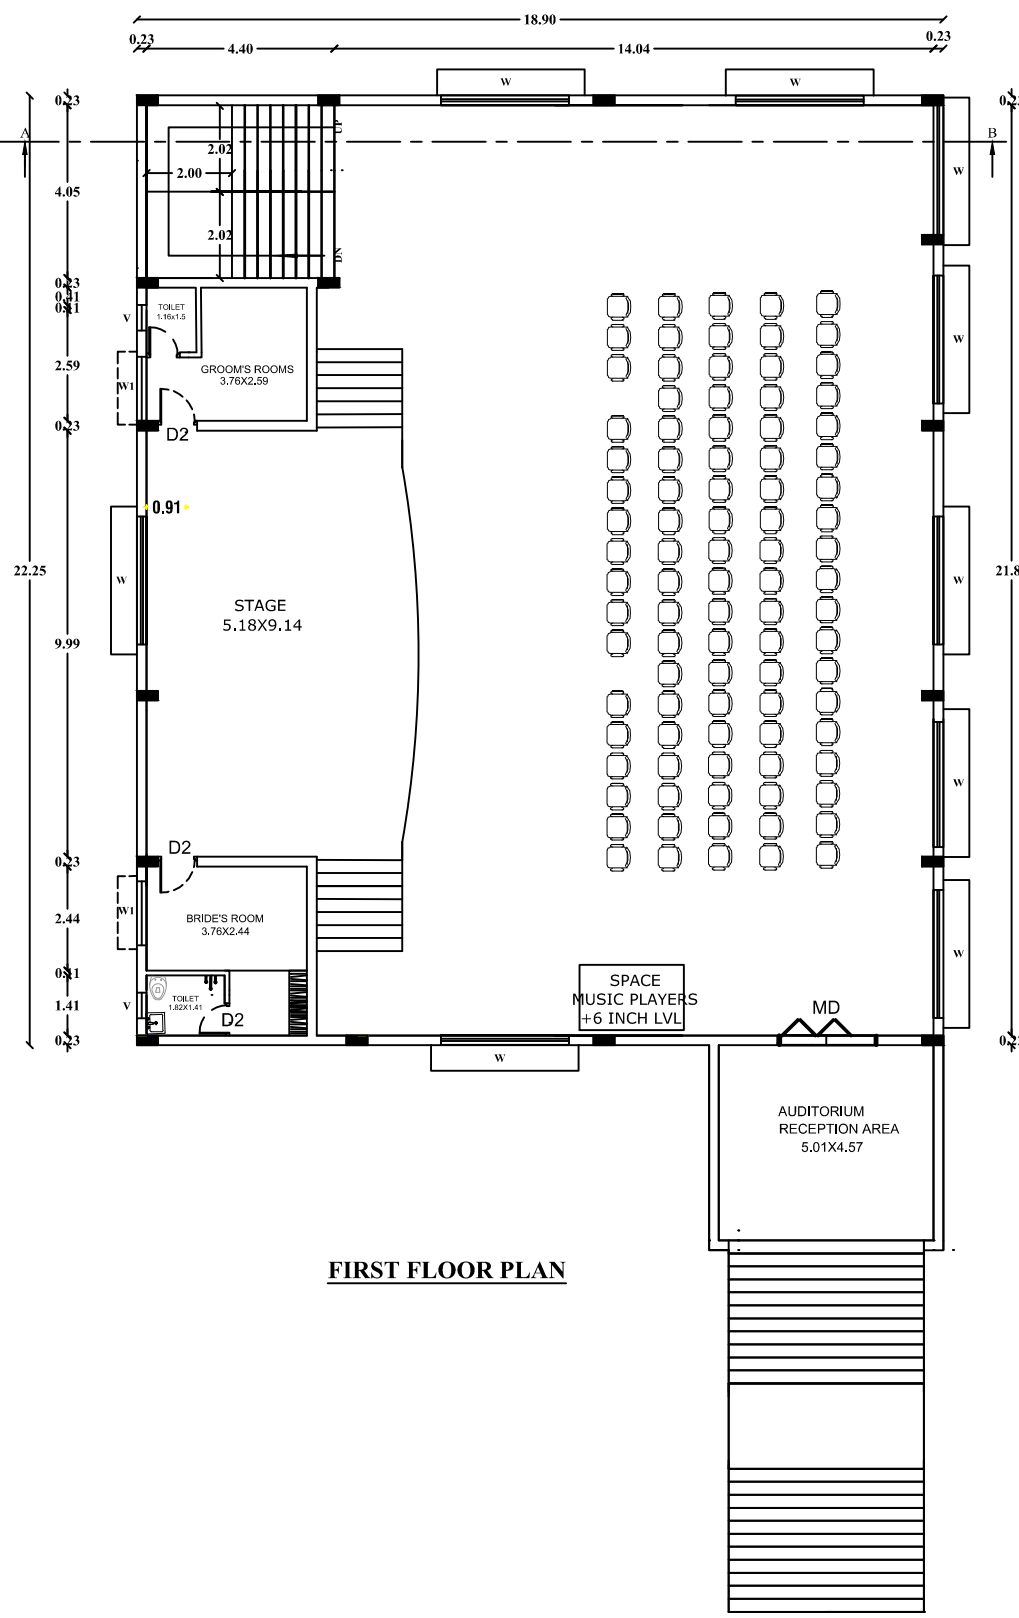


FIRST FLOOR PLAN

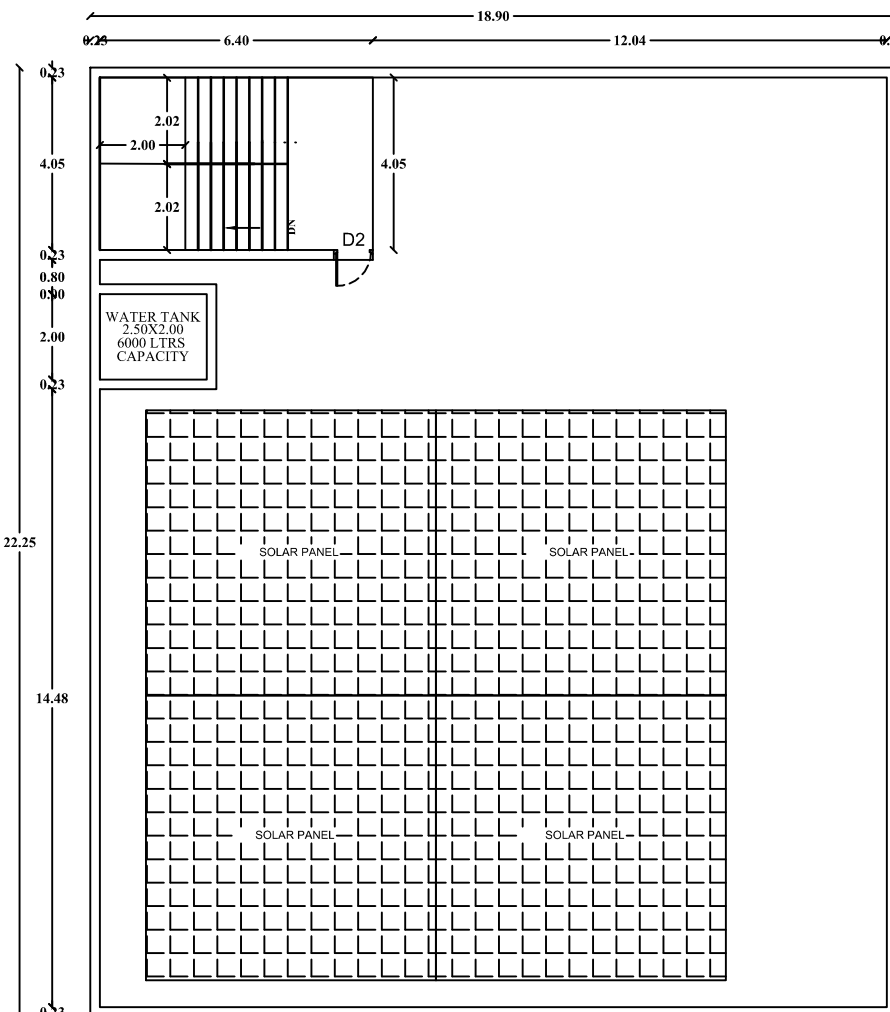


TERRACE FLOOR PLAN

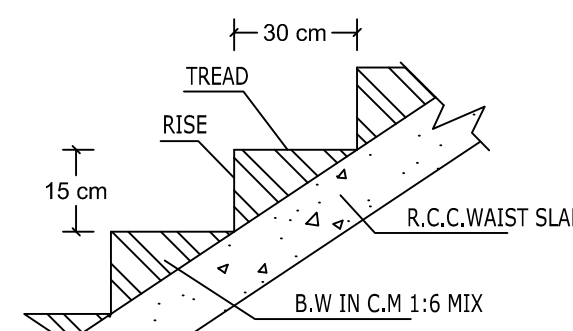


SECTION OF STAIRCASE

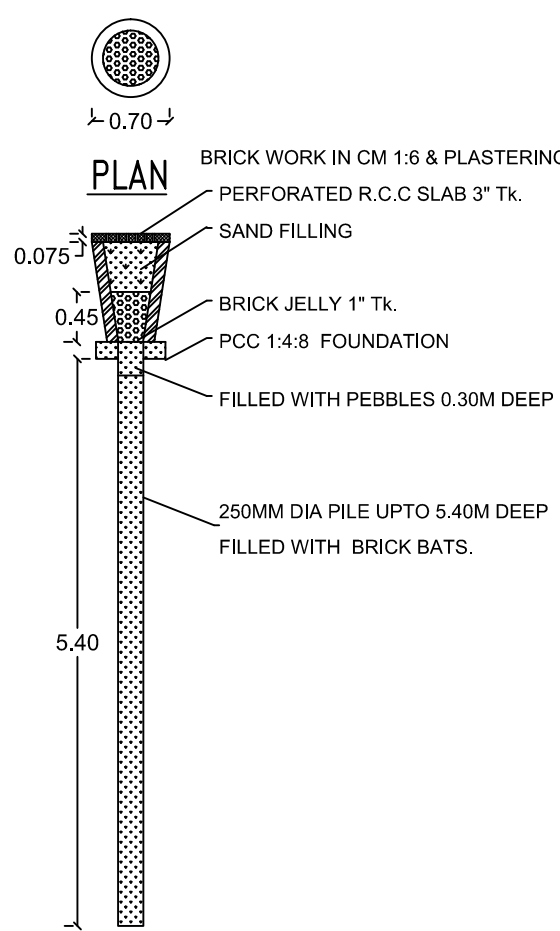


SECTION OF RAIN WATER PERCOLATION PIT

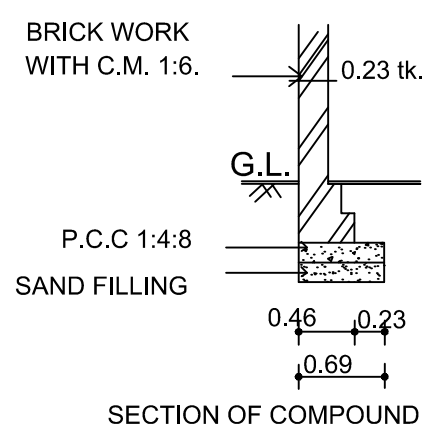


SECTION OF COMPOUND WALL

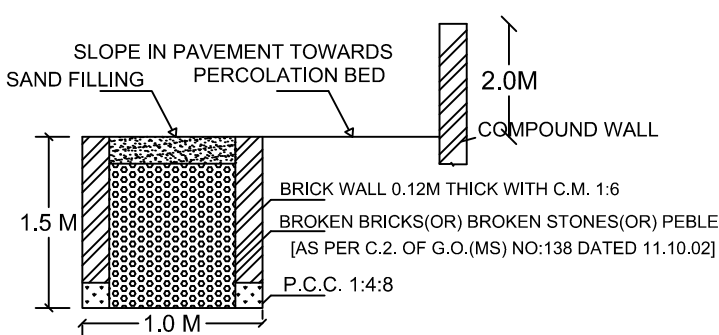

SECTION OF RAIN WATER PERCOLATION BED

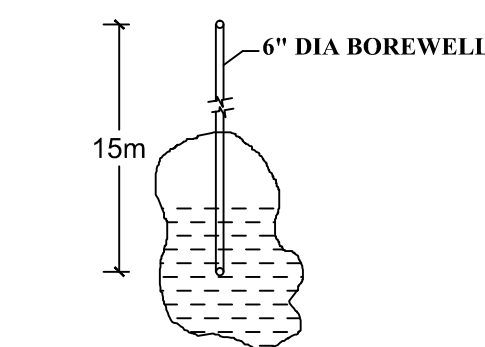


BORE WELL DETAIL

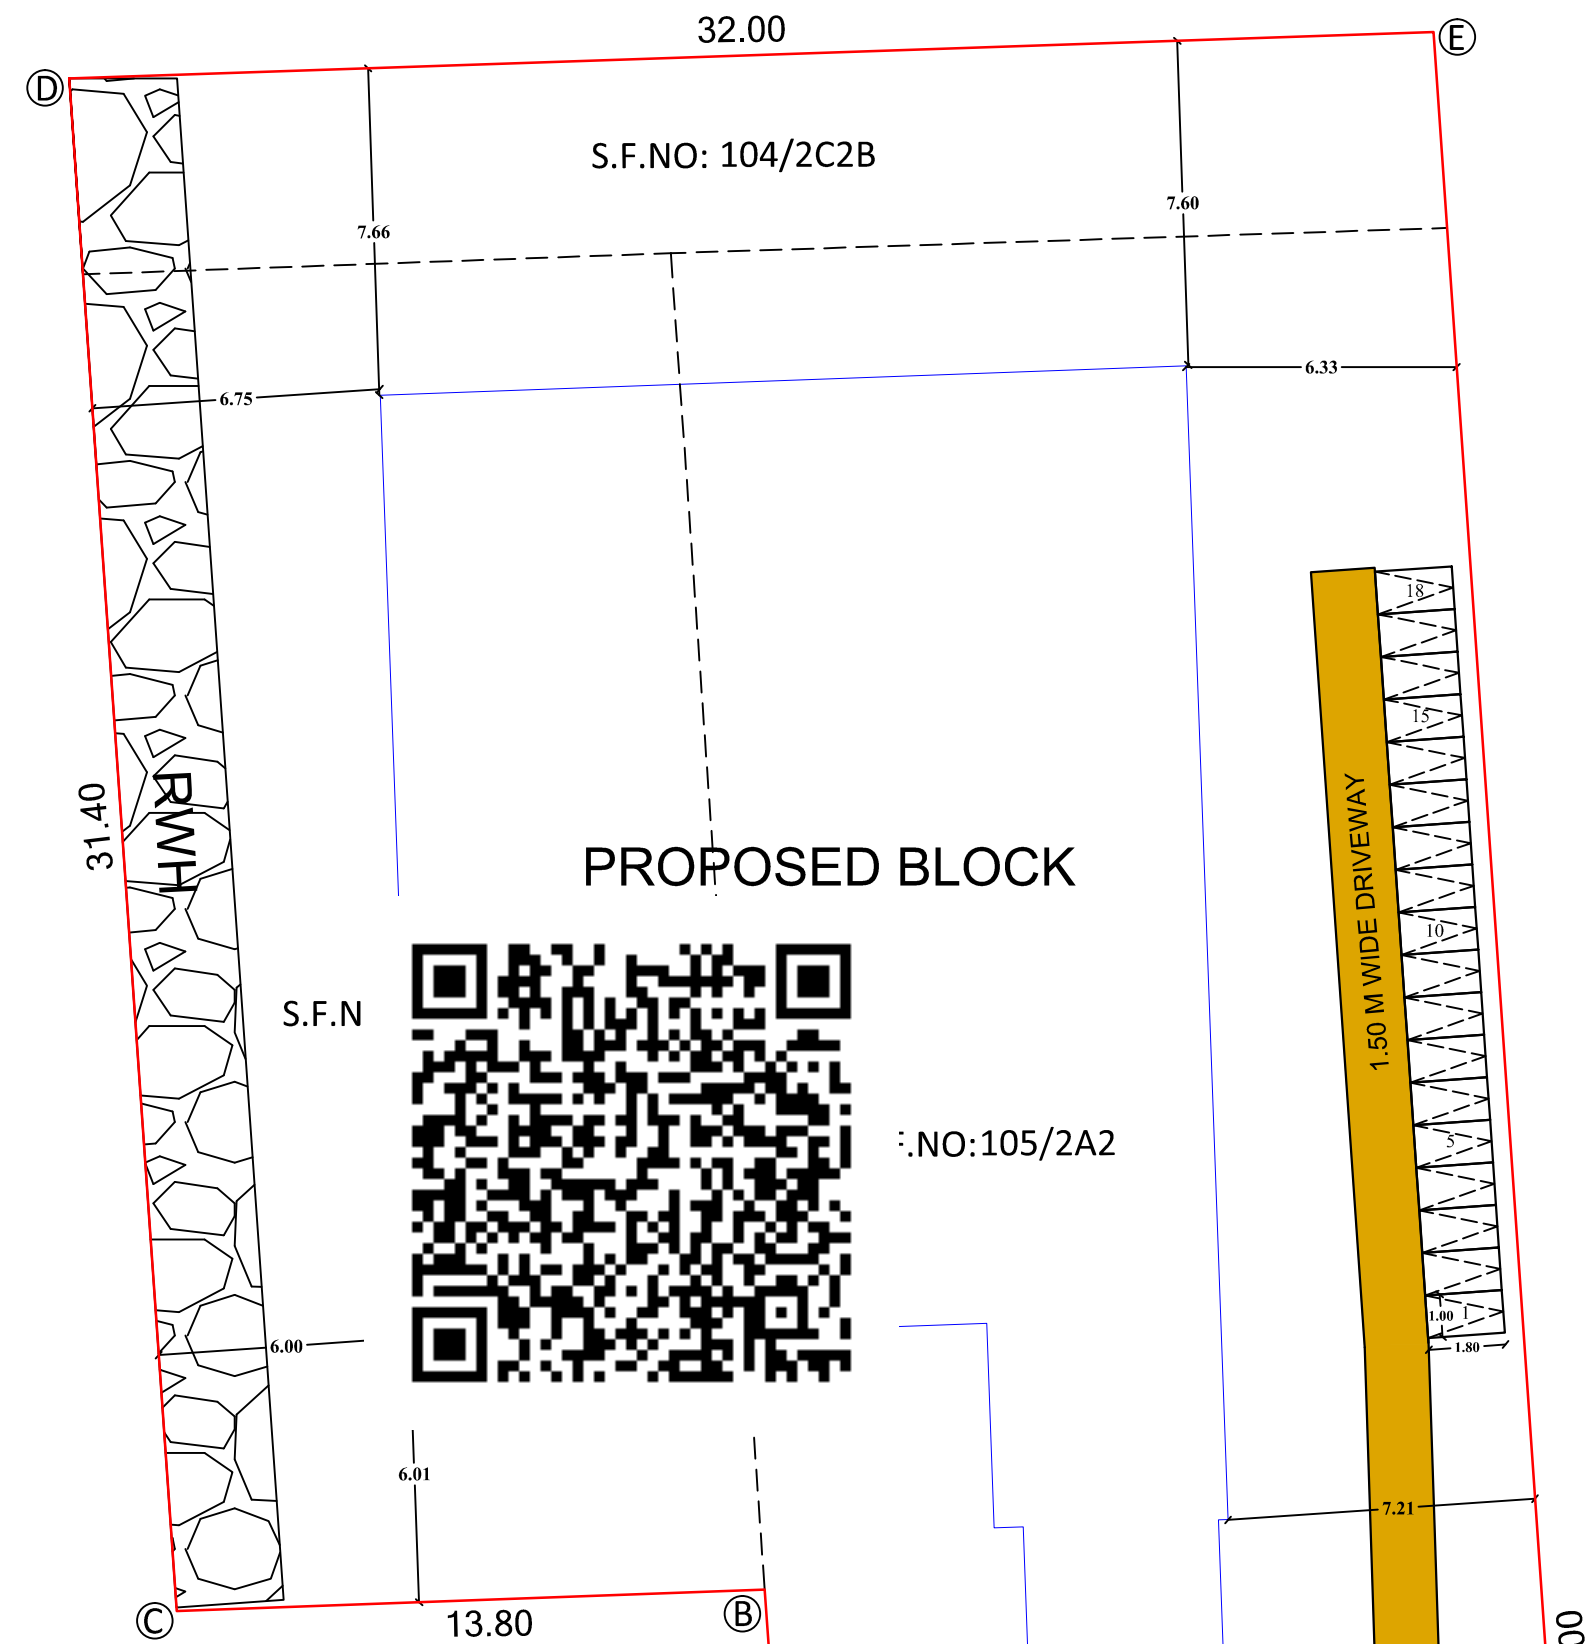

PROPOSED BLOCK

S.F.NO: 105/2A2

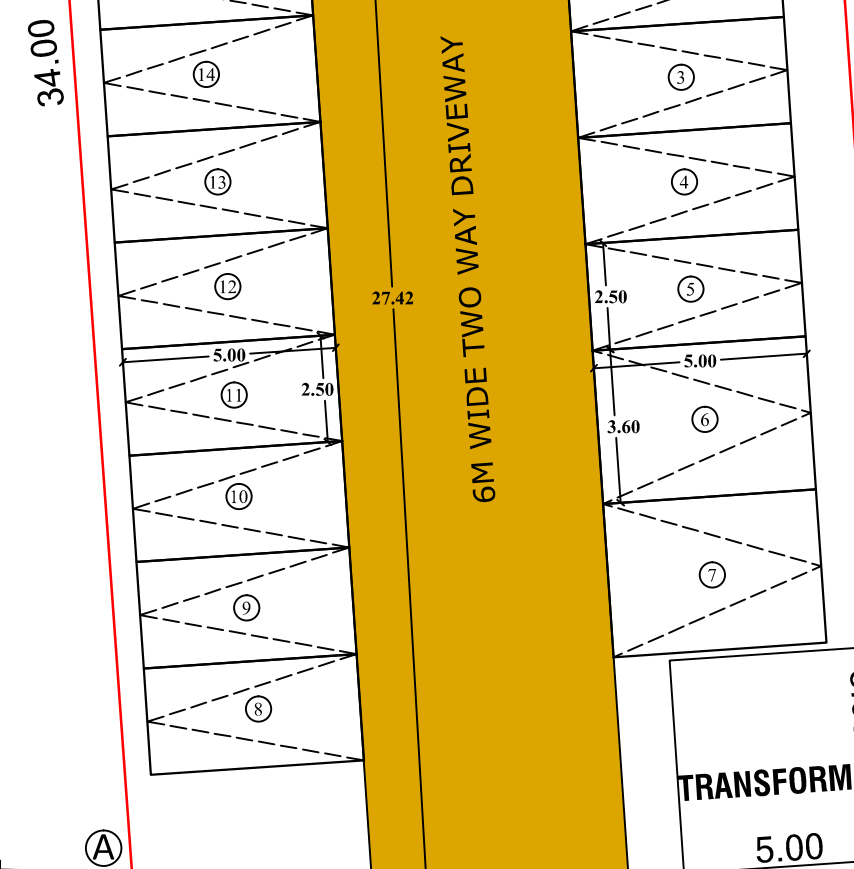

EXISTING 24M WIDE ROAD
S.F.NO: 110

JOINARIES		
S.NO	DESCRIPTION	SIZE
1	MAIN DOOR MD	2.3 X 2.4
2	DOOR-D	1.37X 2.4
3	DOOR-D1	1.06X 2.4
4	DOOR-D2	0.90X2.1
5	WINDOW-W	1.8X1.5
6	VENTILATOR-V	0.6X.45

ONLINE APPLICATION NO: SWP/BPA/204255/2024

SURVEYOR/ASST.DRAUGHTS MAN

ARCHITECTURAL/PLANNING ASSISTANT

DISTRICT TOWN AND COUNTRY PLANNING OFFICE
TIRUCHIRAPPALLI DISTRICT

PLAN SHOWING THE PROPOSED CONSTRUCTION OF
COMMERCIAL (MARRIAGE HALL) BUILDING IN SURVEY
No.104/2C2B,105/2A1A2,105/2A2 AT DEERAMPALAYAM VILLAGE,
MANACHANALLUR TALUK, TIRUCHIRAPPALLI DISTRICT.

ALL DIMENSIONS ARE IN METER
SCALE - 1:100
ONLINE APPLICATION NO : SWP/BPA/204255/2024

REFERENCE:
SITE BOUNDARY
EXISTING ROAD
DRIVE WAY
PROSED BUILDING

AREA DETAILS	
DESCRIPTION	SQ.M
PLOT AREA (as per DOCUMENT)	1781.00
PLOT AREA (as per FMB)	1781.00
SUPER IMPOSED PLOT AREA	1781.00
PLOT AREA (minimum of above shall be taken into account)	

PROPOSED BUILDING AREA				
SL NO.	DESCRIPTION	F.S.I AREA (SQM)	NON F.S.I AREA (SQM)	TOTAL AREA (SQM)
1)	GROUND FLOOR AREA	485.57	—	485.57
2)	FIRST FLOOR AREA	420.48	—	420.48
2)	HEAD ROOM AREA	—	22.02	22.02
3)	TOTAL AREA	906.05	22.02	928.07
4)	VACANT AREA	—	—	808.86

F.S.I = 906.05 / 1781 = 0.509

PARKING DETAILS		
SL.NO.	DISCRIPTION	PROVIDED
1	CAR PARKING	16 NOS
2	TWO WHEELER PARKING	18 NOS

PROFESSIONAL DETAILS BASED ON FORM-C		
APPLICANT	Mrs.S.DHIVYA BHARATHI	
REGISTERED ENGINEER	Er.MURALI RENJITH (RE/Gr-II/DTCP/TRICHY/MAY2023/428)	
STRUCTURAL ENGINEER	Er.MURALI RENJITH (RE/Gr-I/DTCP/TRICHY/MAY2023/427)	
SITE SUPERVISION ENGINEER	Er.M.MAHARAJ (CE/TLPA/JUNE2019/121)	

BUILDING PERMISSION NO : BP/JD/DTCP (TD) No.61/2024

e-signed
Joint Director / Member Secretary (FAC)
District Town and Country Planning office
Tiruchirappalli District