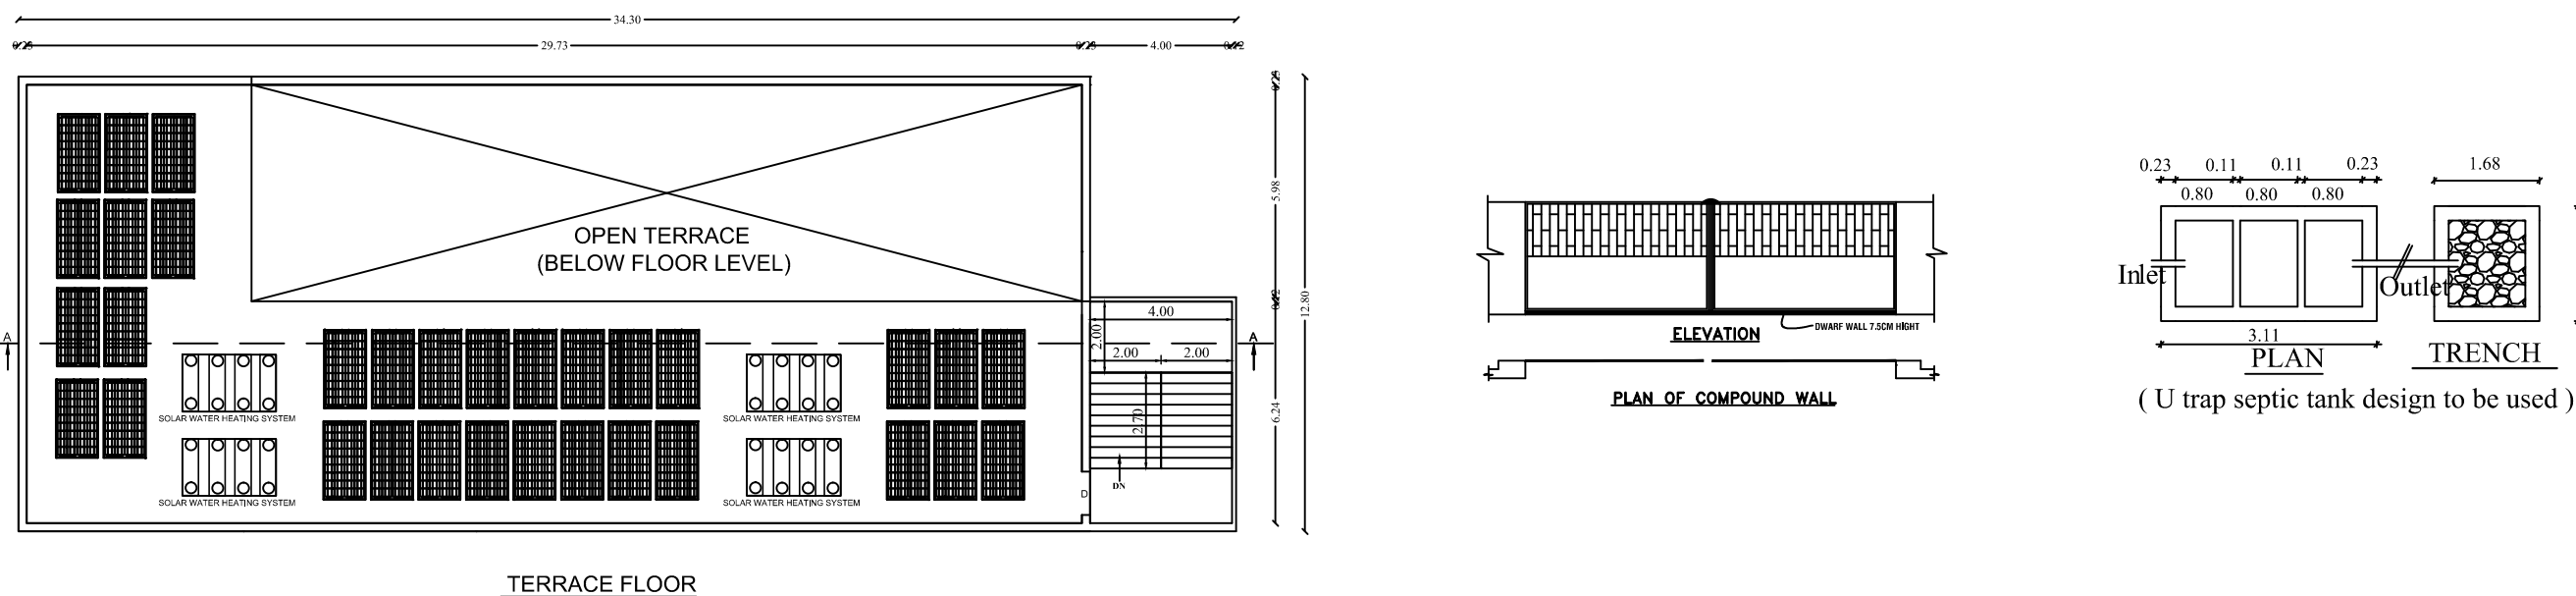
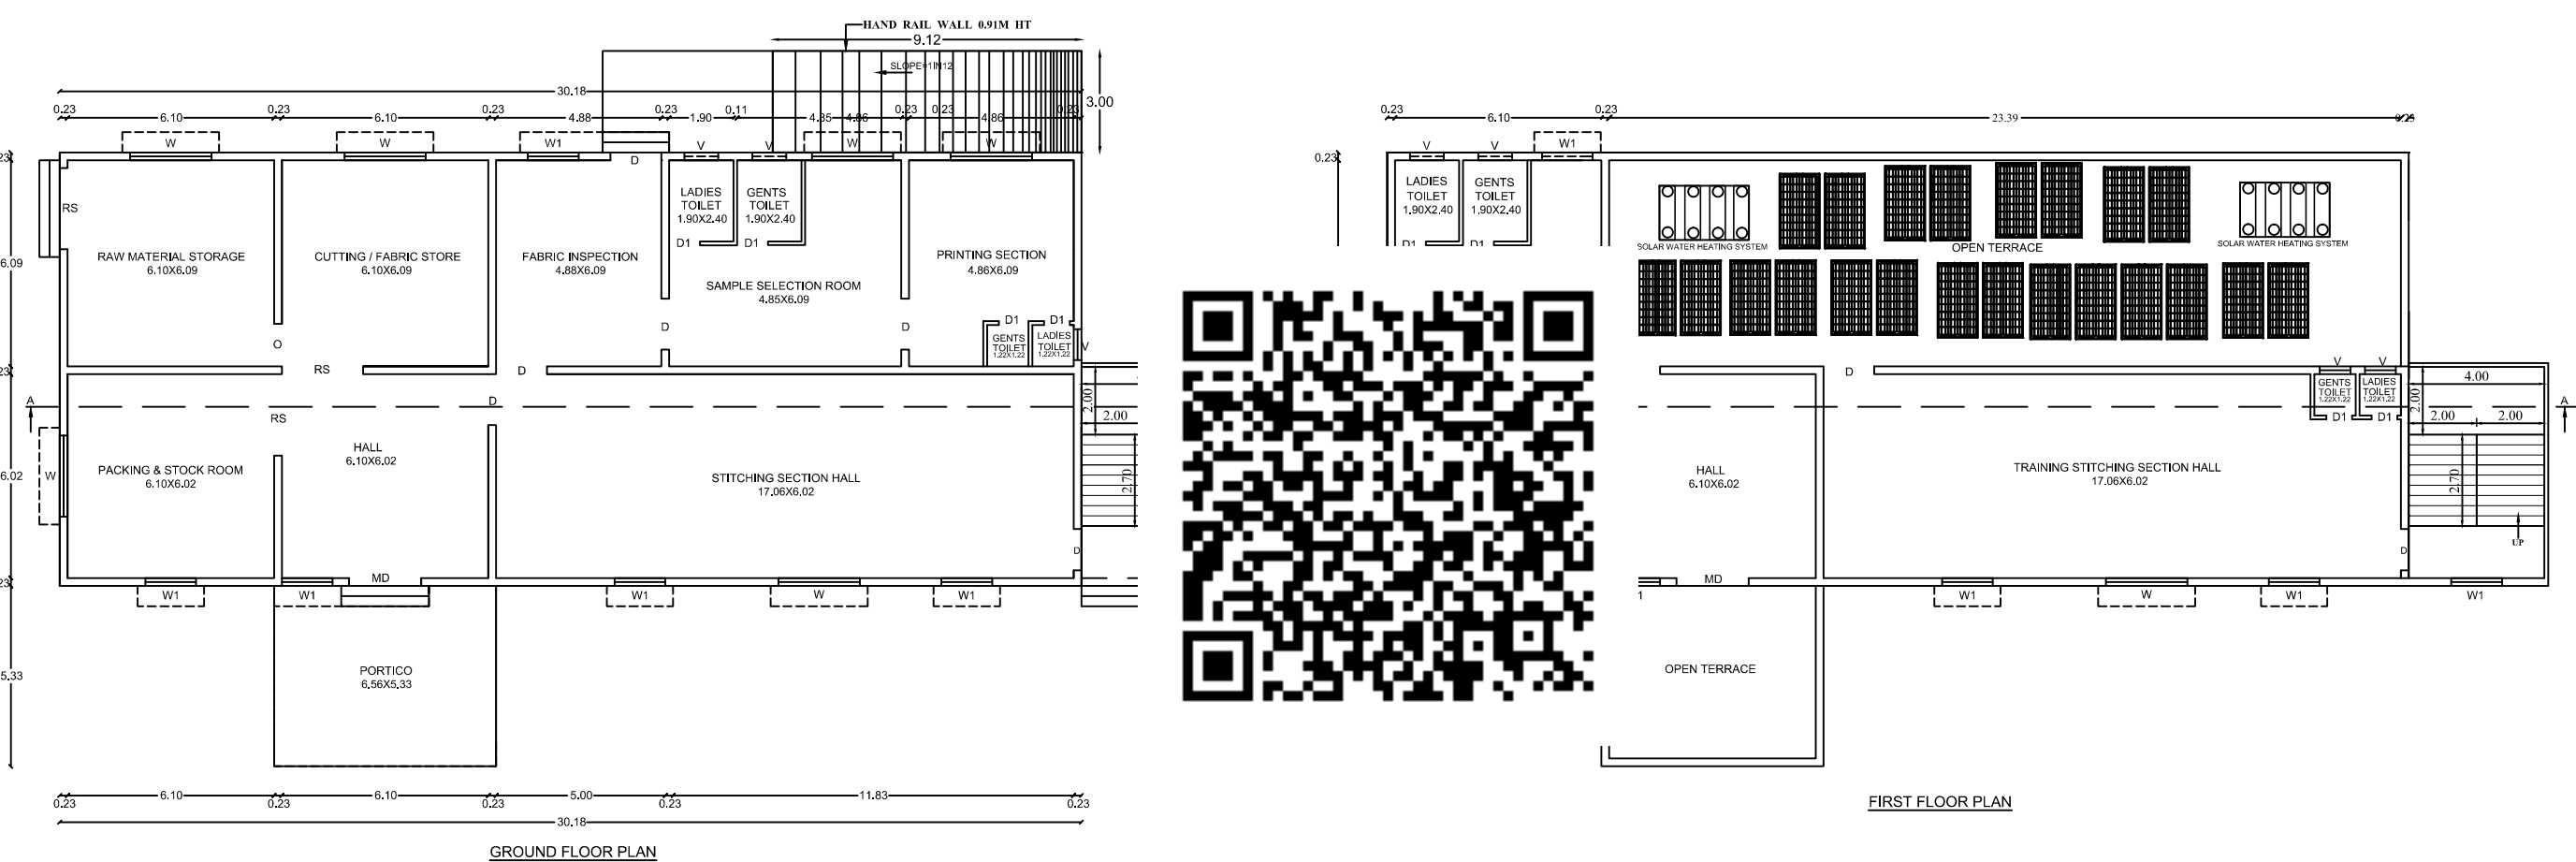
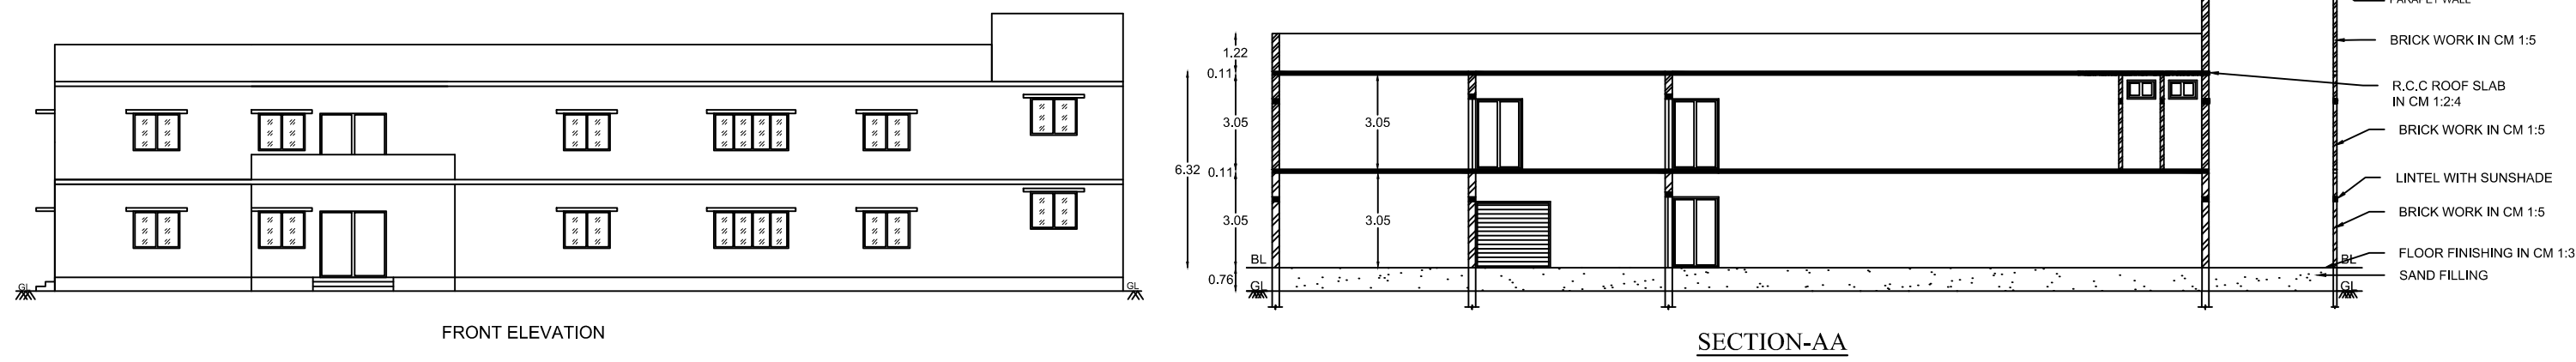
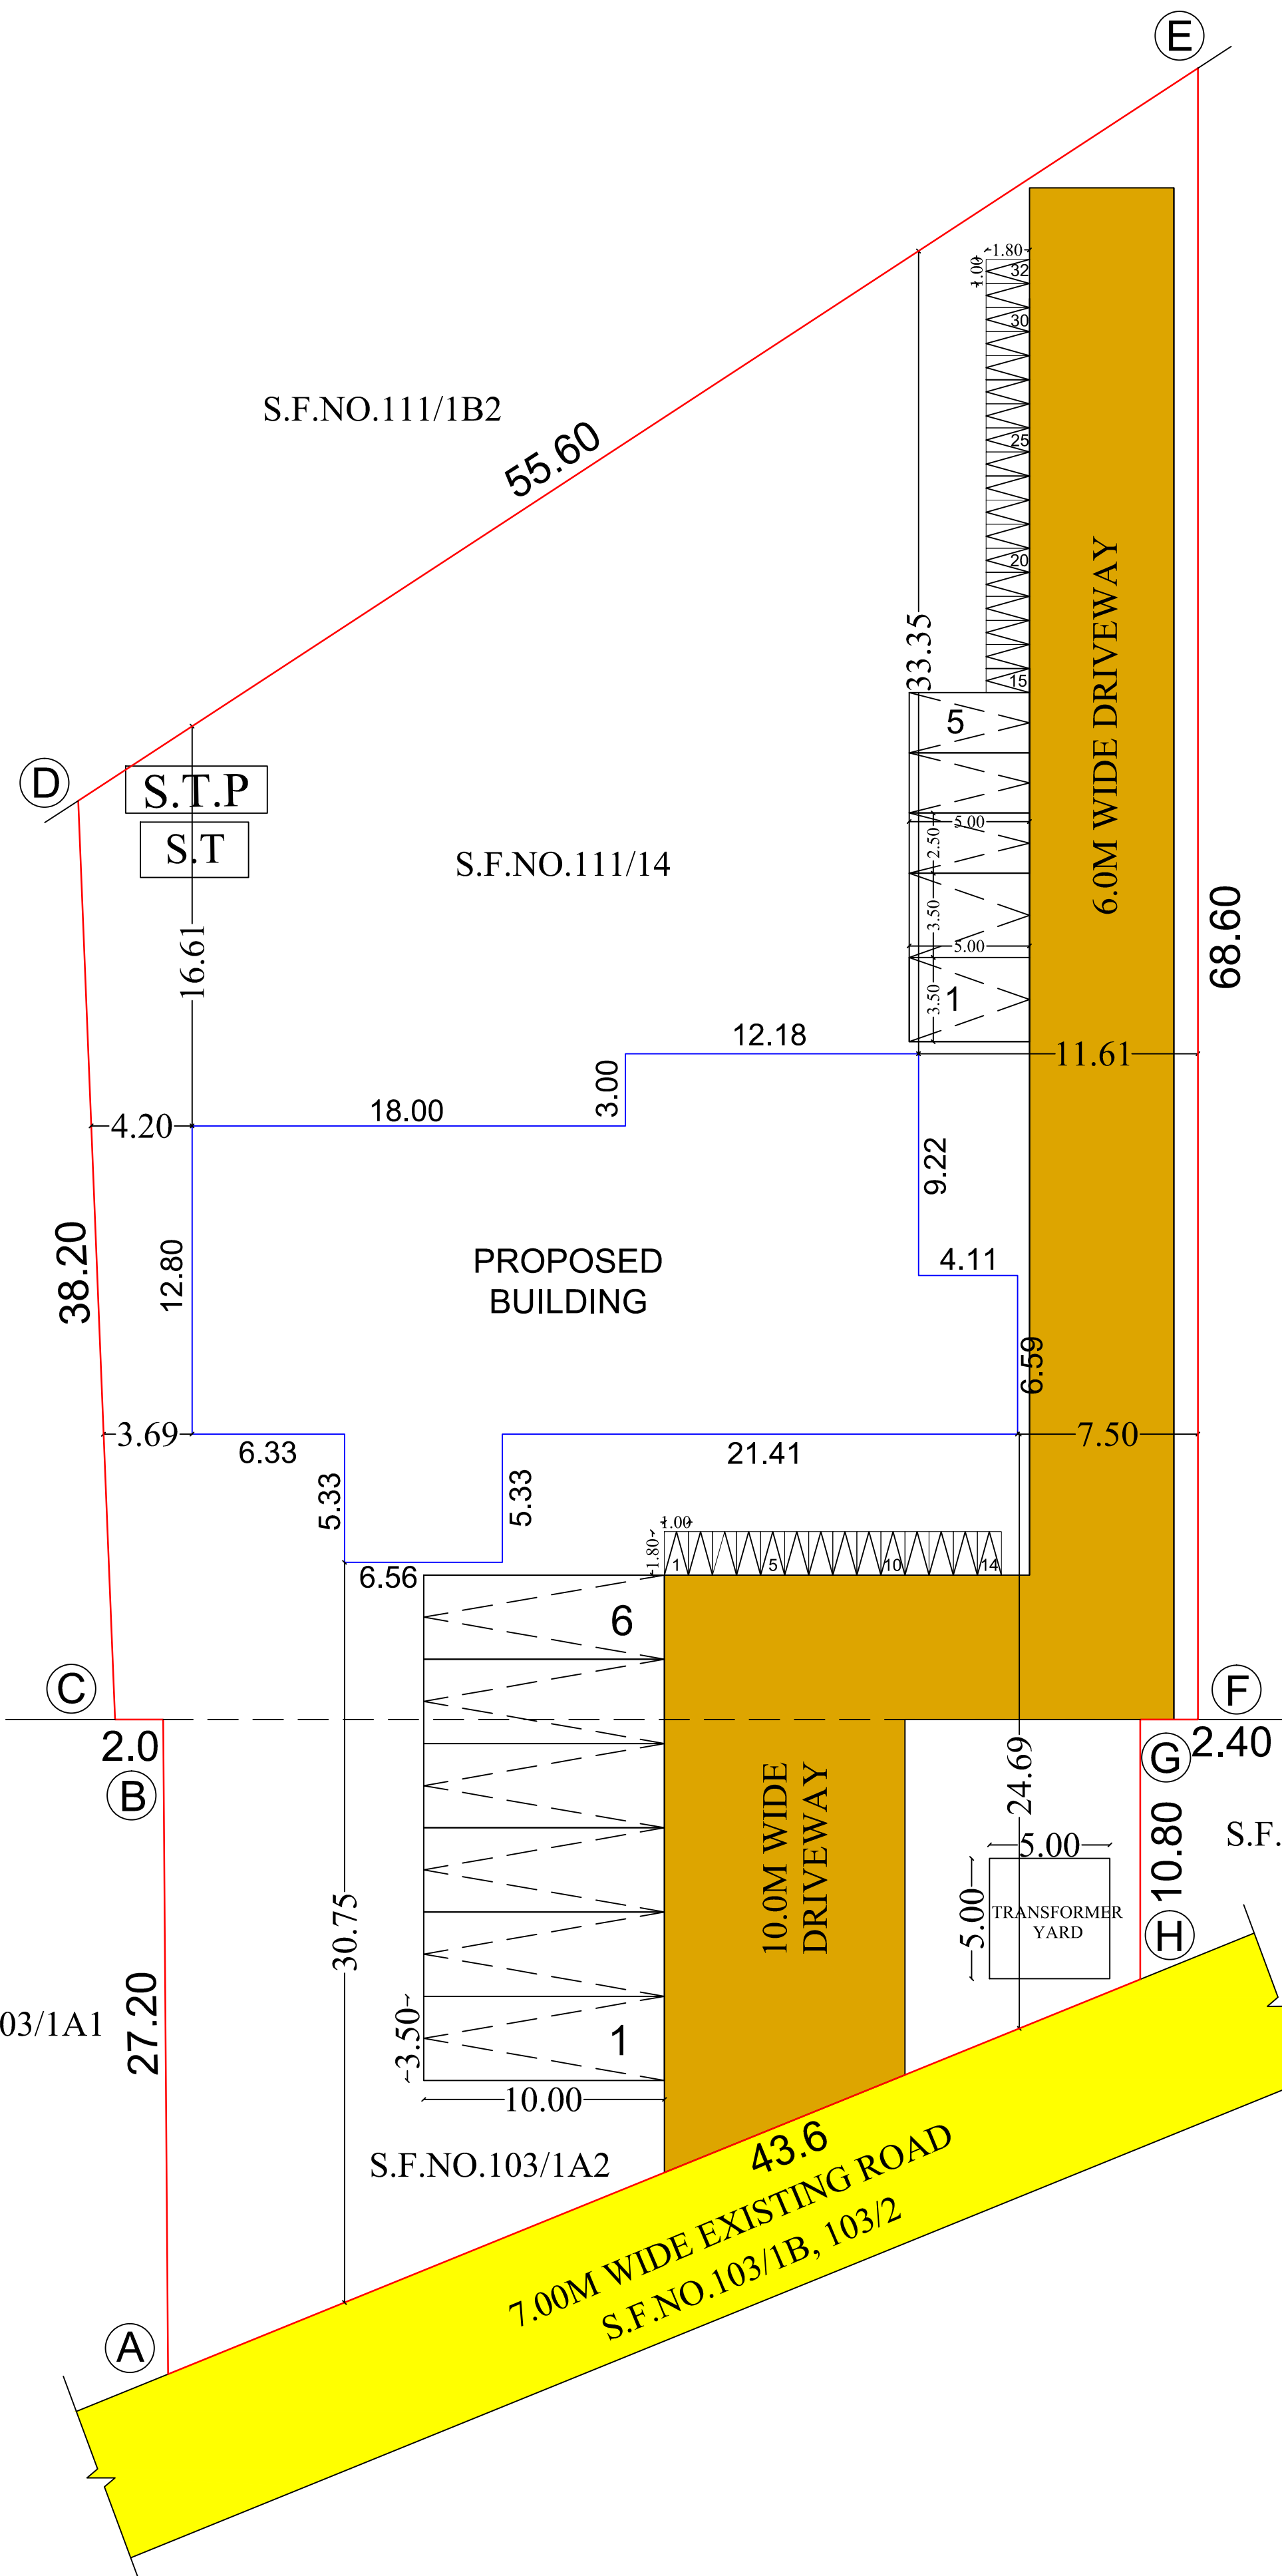


MACHINERY DETAILS		
S.NO	MACHINERY NAME	H.P/KW DETAIL
01	SEWING MACHINE(10NOS)	20.00 HP
TOTAL CAPACITY OF ELECTRICAL POWER		20.00 HP
NO OF WORKERS		
WORKERS	NO OF PERSONS	
MALE	20	
FEMALE	10	

DISTRICT TOWN AND COUNTRY PLANNING OFFICE
TIRUCHIRAPPALLI DISTRICT

PLAN SHOWING THE PROPOSED CONSTRUCTION OF
INDUSTRIAL BUILDING (TAILORING COTTAGE INDUSTRIES)
IN S.NO: 103/1A2, 111/14 AT ADAVATHUR WEST VILLAGE,
SRIRANGAM TALUK, TIRUCHIRAPPALLI DISTRICT.

ALL DIMENSIONS ARE IN METER
SCALE - 1:100
ONLINE APPLICATION NO : SWP/BPA/219254/2024

REFERENCE:
SITE BOUNDARY
EXISTING ROAD
DRIVE WAY
PROSED BUILDING

AREA DETAILS	
DESCRIPTION	SQ.M
PLOT AREA (as per DOCUMENT)	3417.00
PLOT AREA (as per PATTa)	3117.00
SUPER IMPOSED PLOT AREA	3112.48
PLOT AREA (minimum of above shall be taken into account)	

PROPOSED BUILDING AREA				
SL NO	DESCRIPTION	F.S.I AREA (SQM)	NON F.S.I AREA (SQM)	TOTAL AREA (SQM)
1)	GROUND FLOOR AREA	413.56	-	413.56
2)	FIRST FLOOR AREA	264.23	-	264.23
2)	HEAD ROOM AREA	-	27.09	27.09
3)	TOTAL AREA	677.79	27.09	704.88

F.S.I = 677.79/3112.48 = 0.217

PARKING DETAILS		
SL.NO.	DISCRPTION	PROVIDED
1	LORRY PARKING	06 NOS
1	CAR PARKING	05 NOS
2	TWO WHEELER PARKING	32 NOS

PROFESSIONAL DETAILS BASED ON FORM-C		
APPLICANT	Mrs.A.JAYANTHI	
REGISTERED ENGINEER	Er.P.D.GEORGE (RE/Gr-I/SWG.Region/901/2019)	

BUILDING PERMISSION NO : BP/JD/DTCP(TD) No.64/2024

CH. P. D. GEORGE
25/07/24
SURVEYOR/ASST.DRAUGHTS MAN

ARCHITECTURAL PLANNING ASSISTANT

e-signed
Joint Director / Member Secretary (FAC)
District Town and Country Planning office
Tiruchirappalli District

ONLINE APPLICATION NO: SWP/BPA/219254/2024