




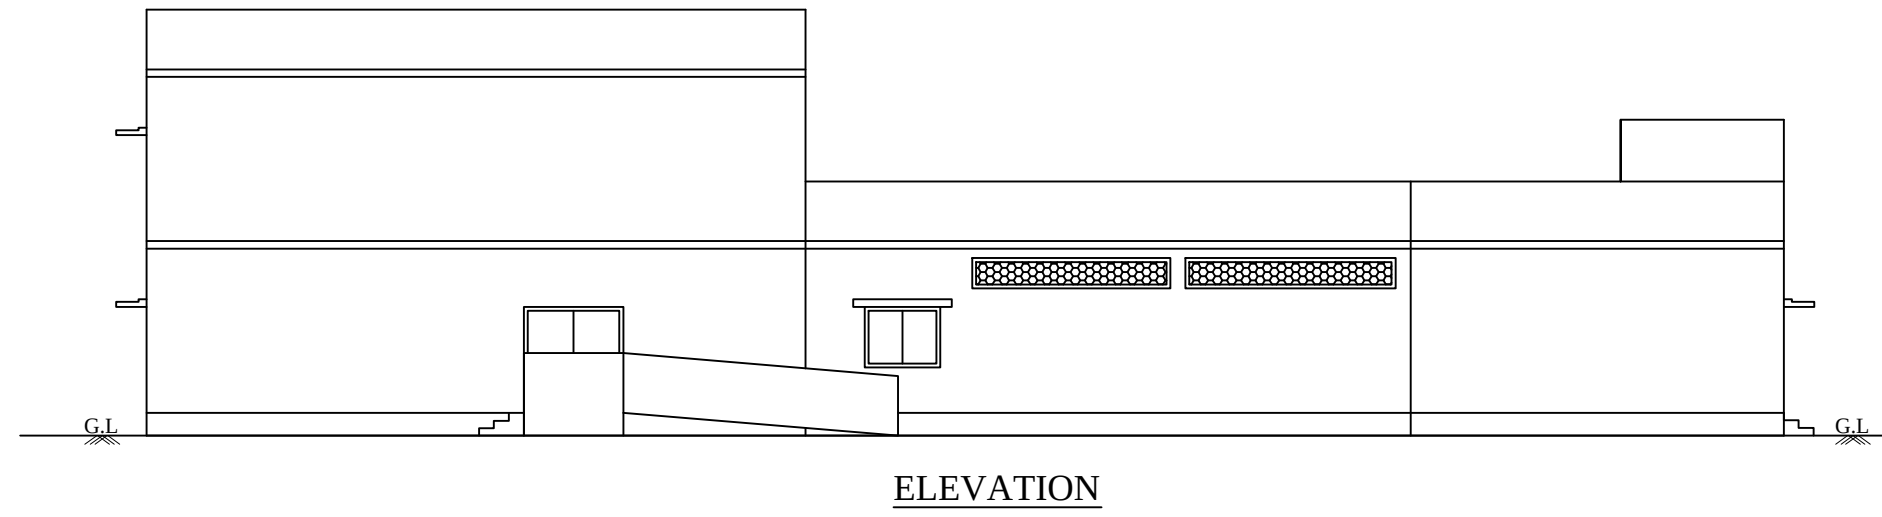

ELEVATION

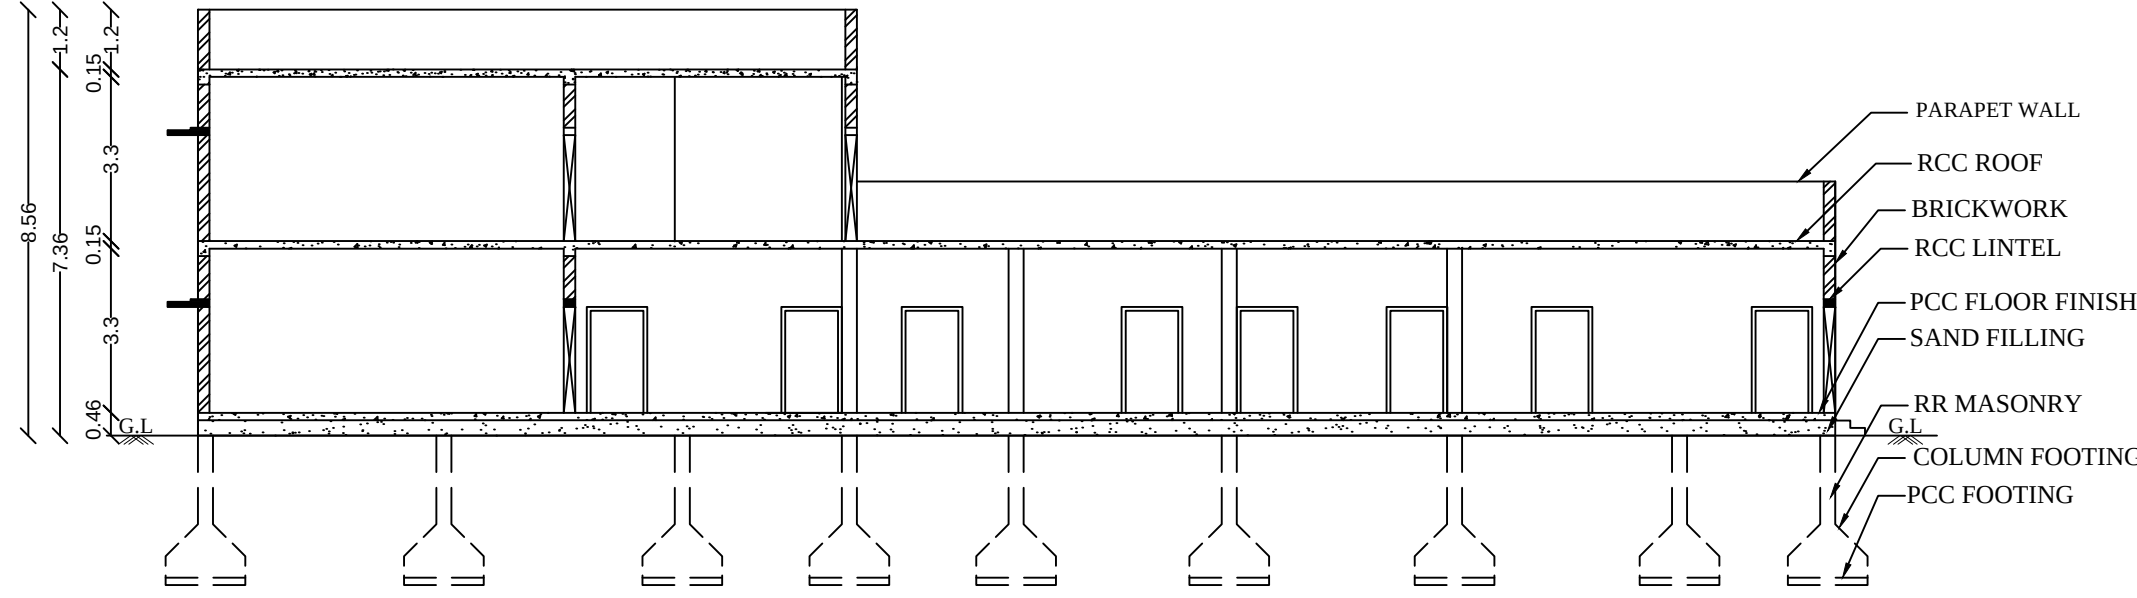


SECTION ON A-A


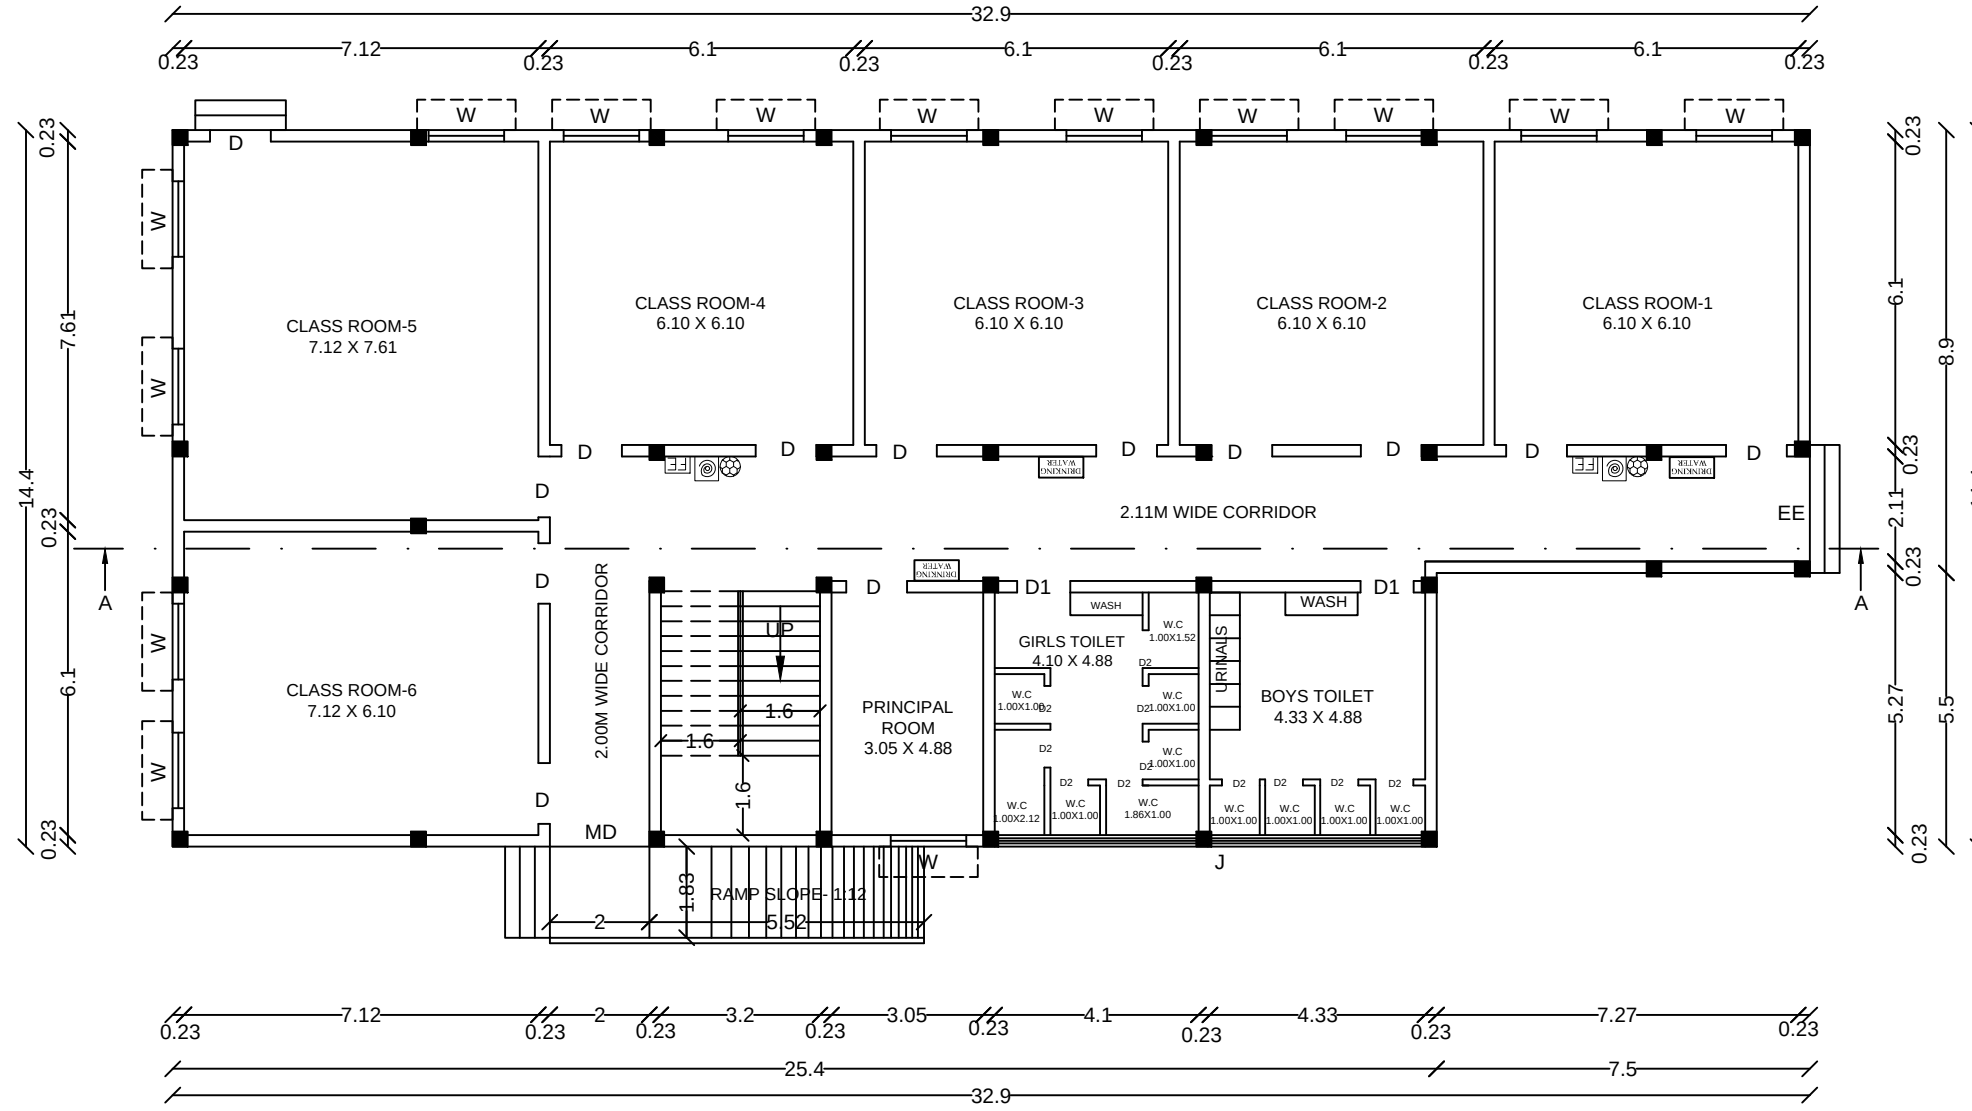


GROUND FLOOR PLAN


T.S.NO-4/2

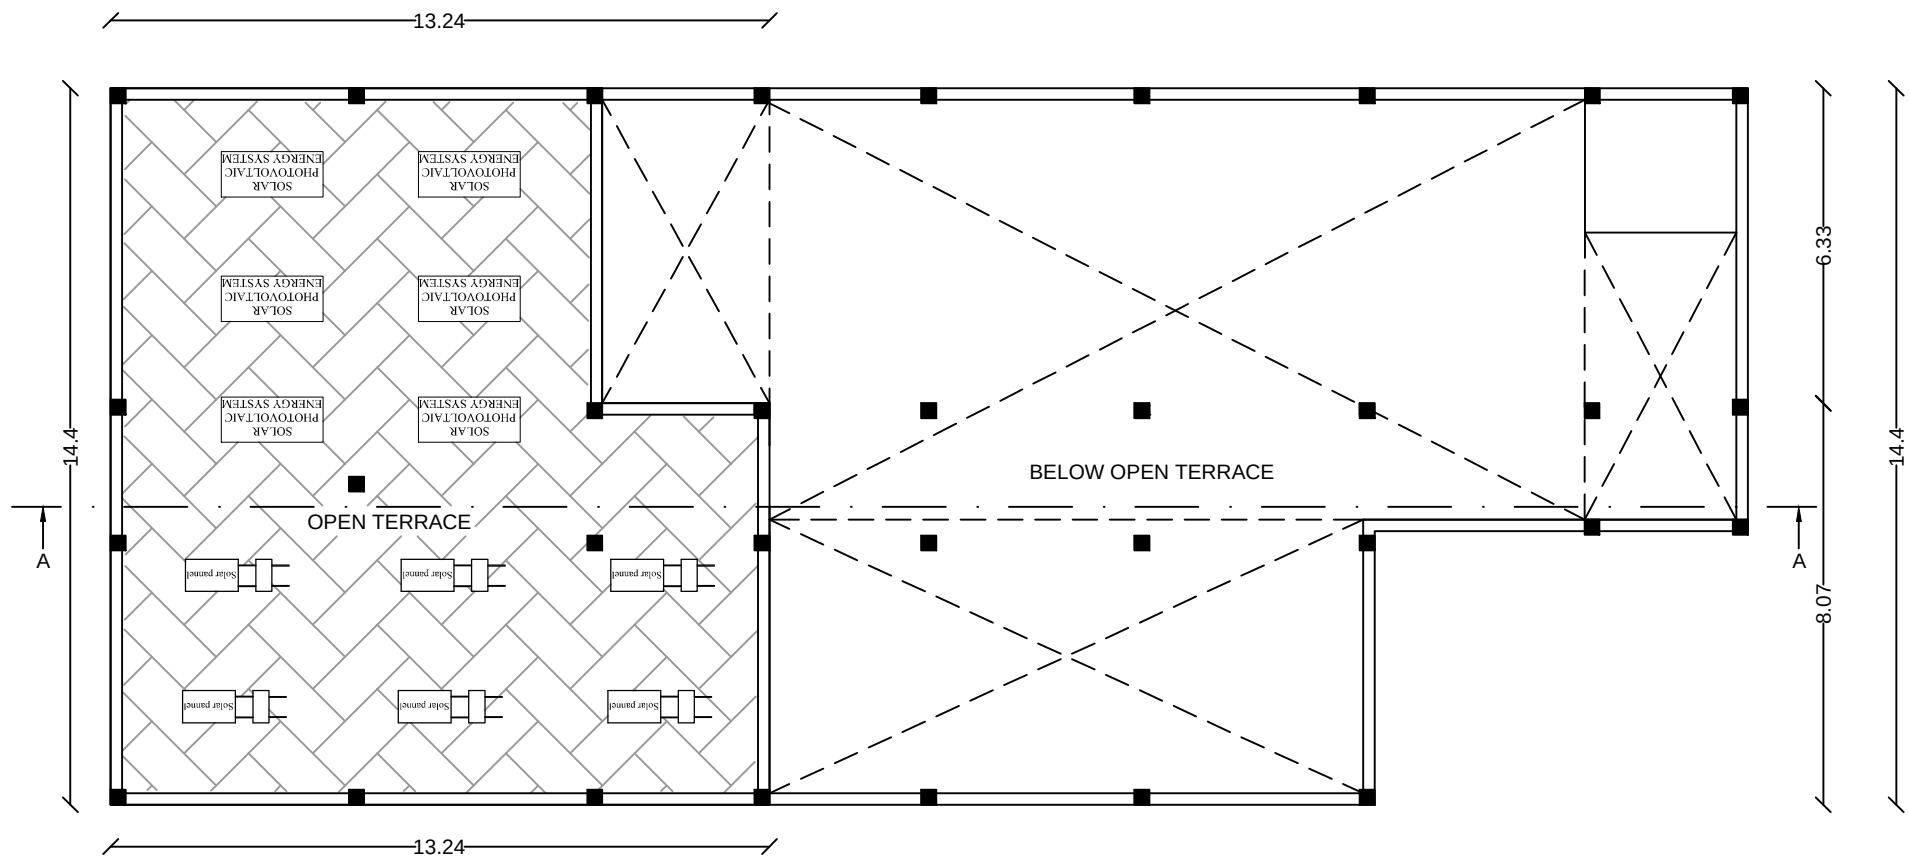


TERRACE FLOOR PLAN

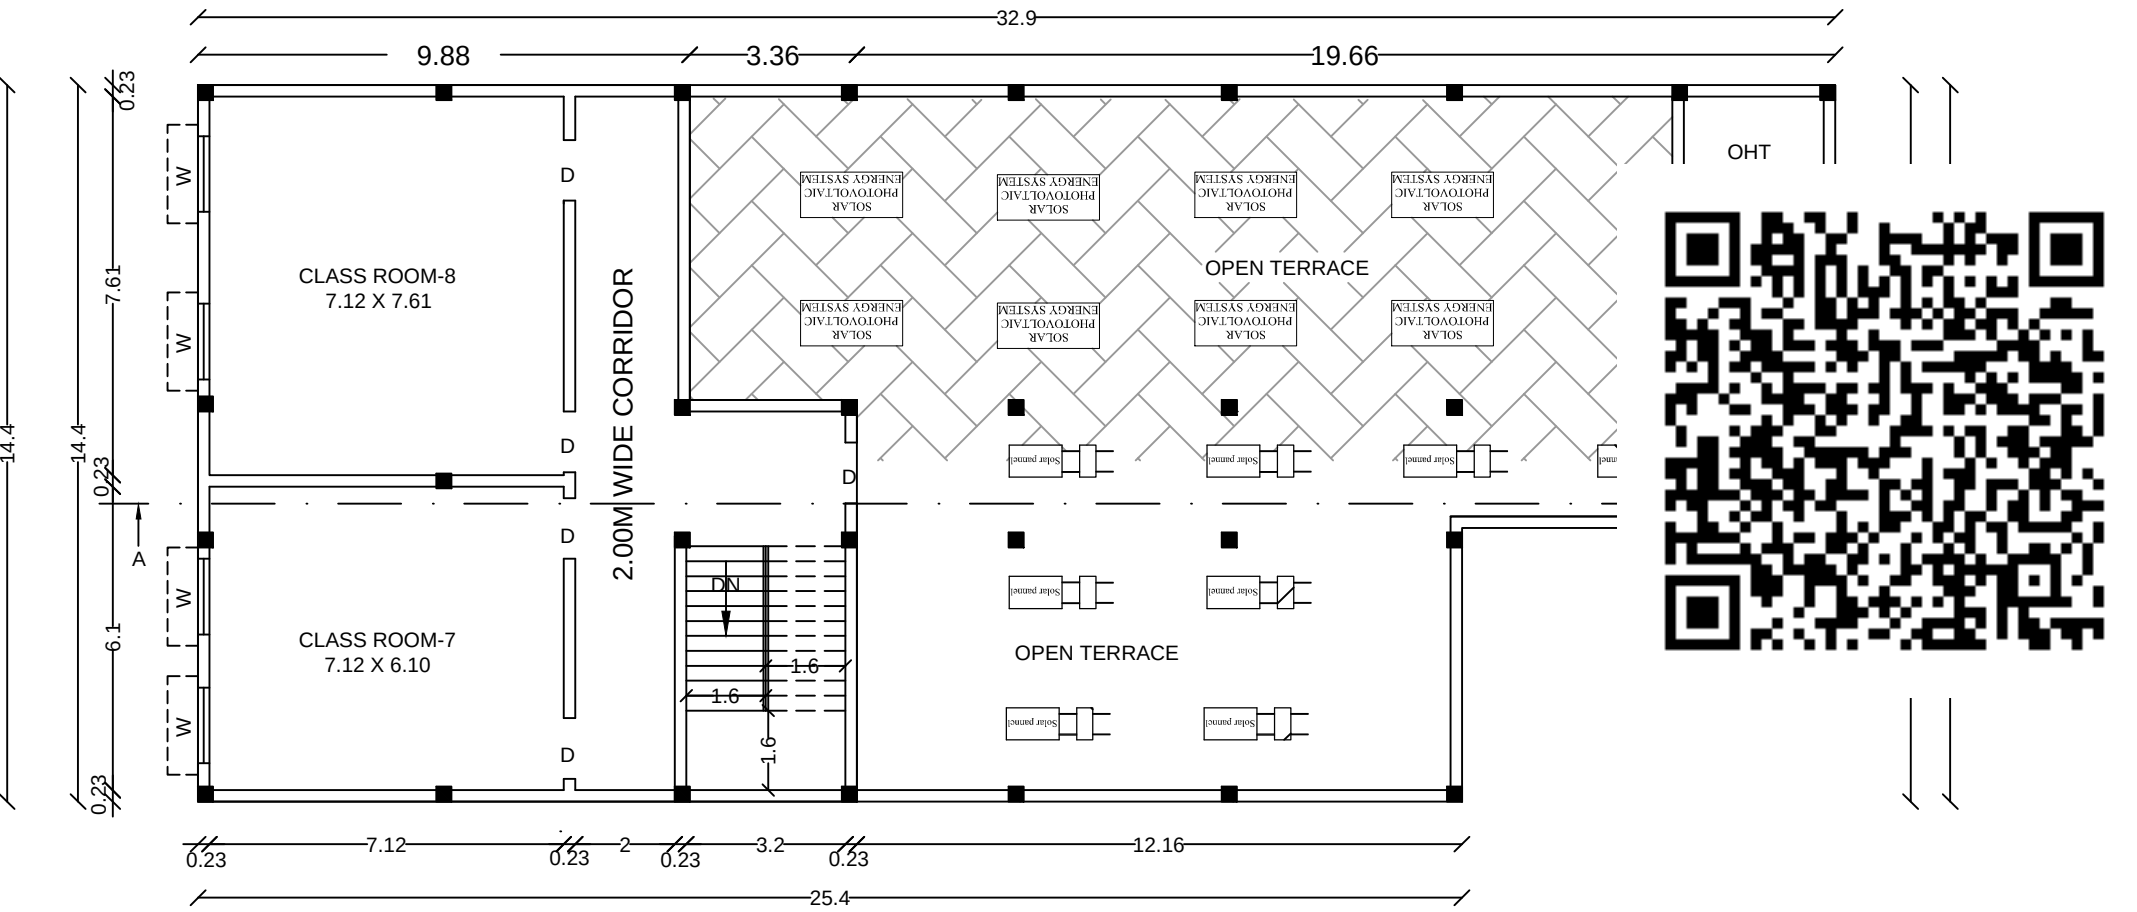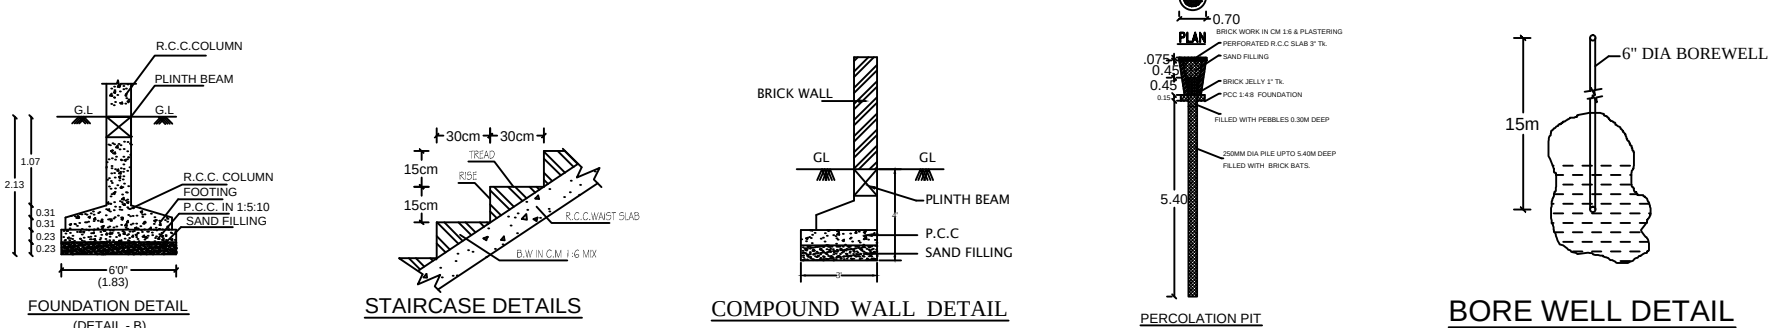

FIRST FLOOR PLAN

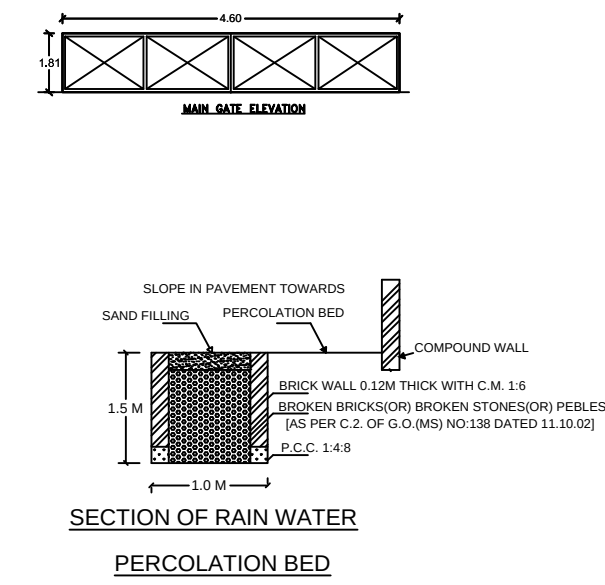

SECTION OF RAIN WATER PERCOLATION BED

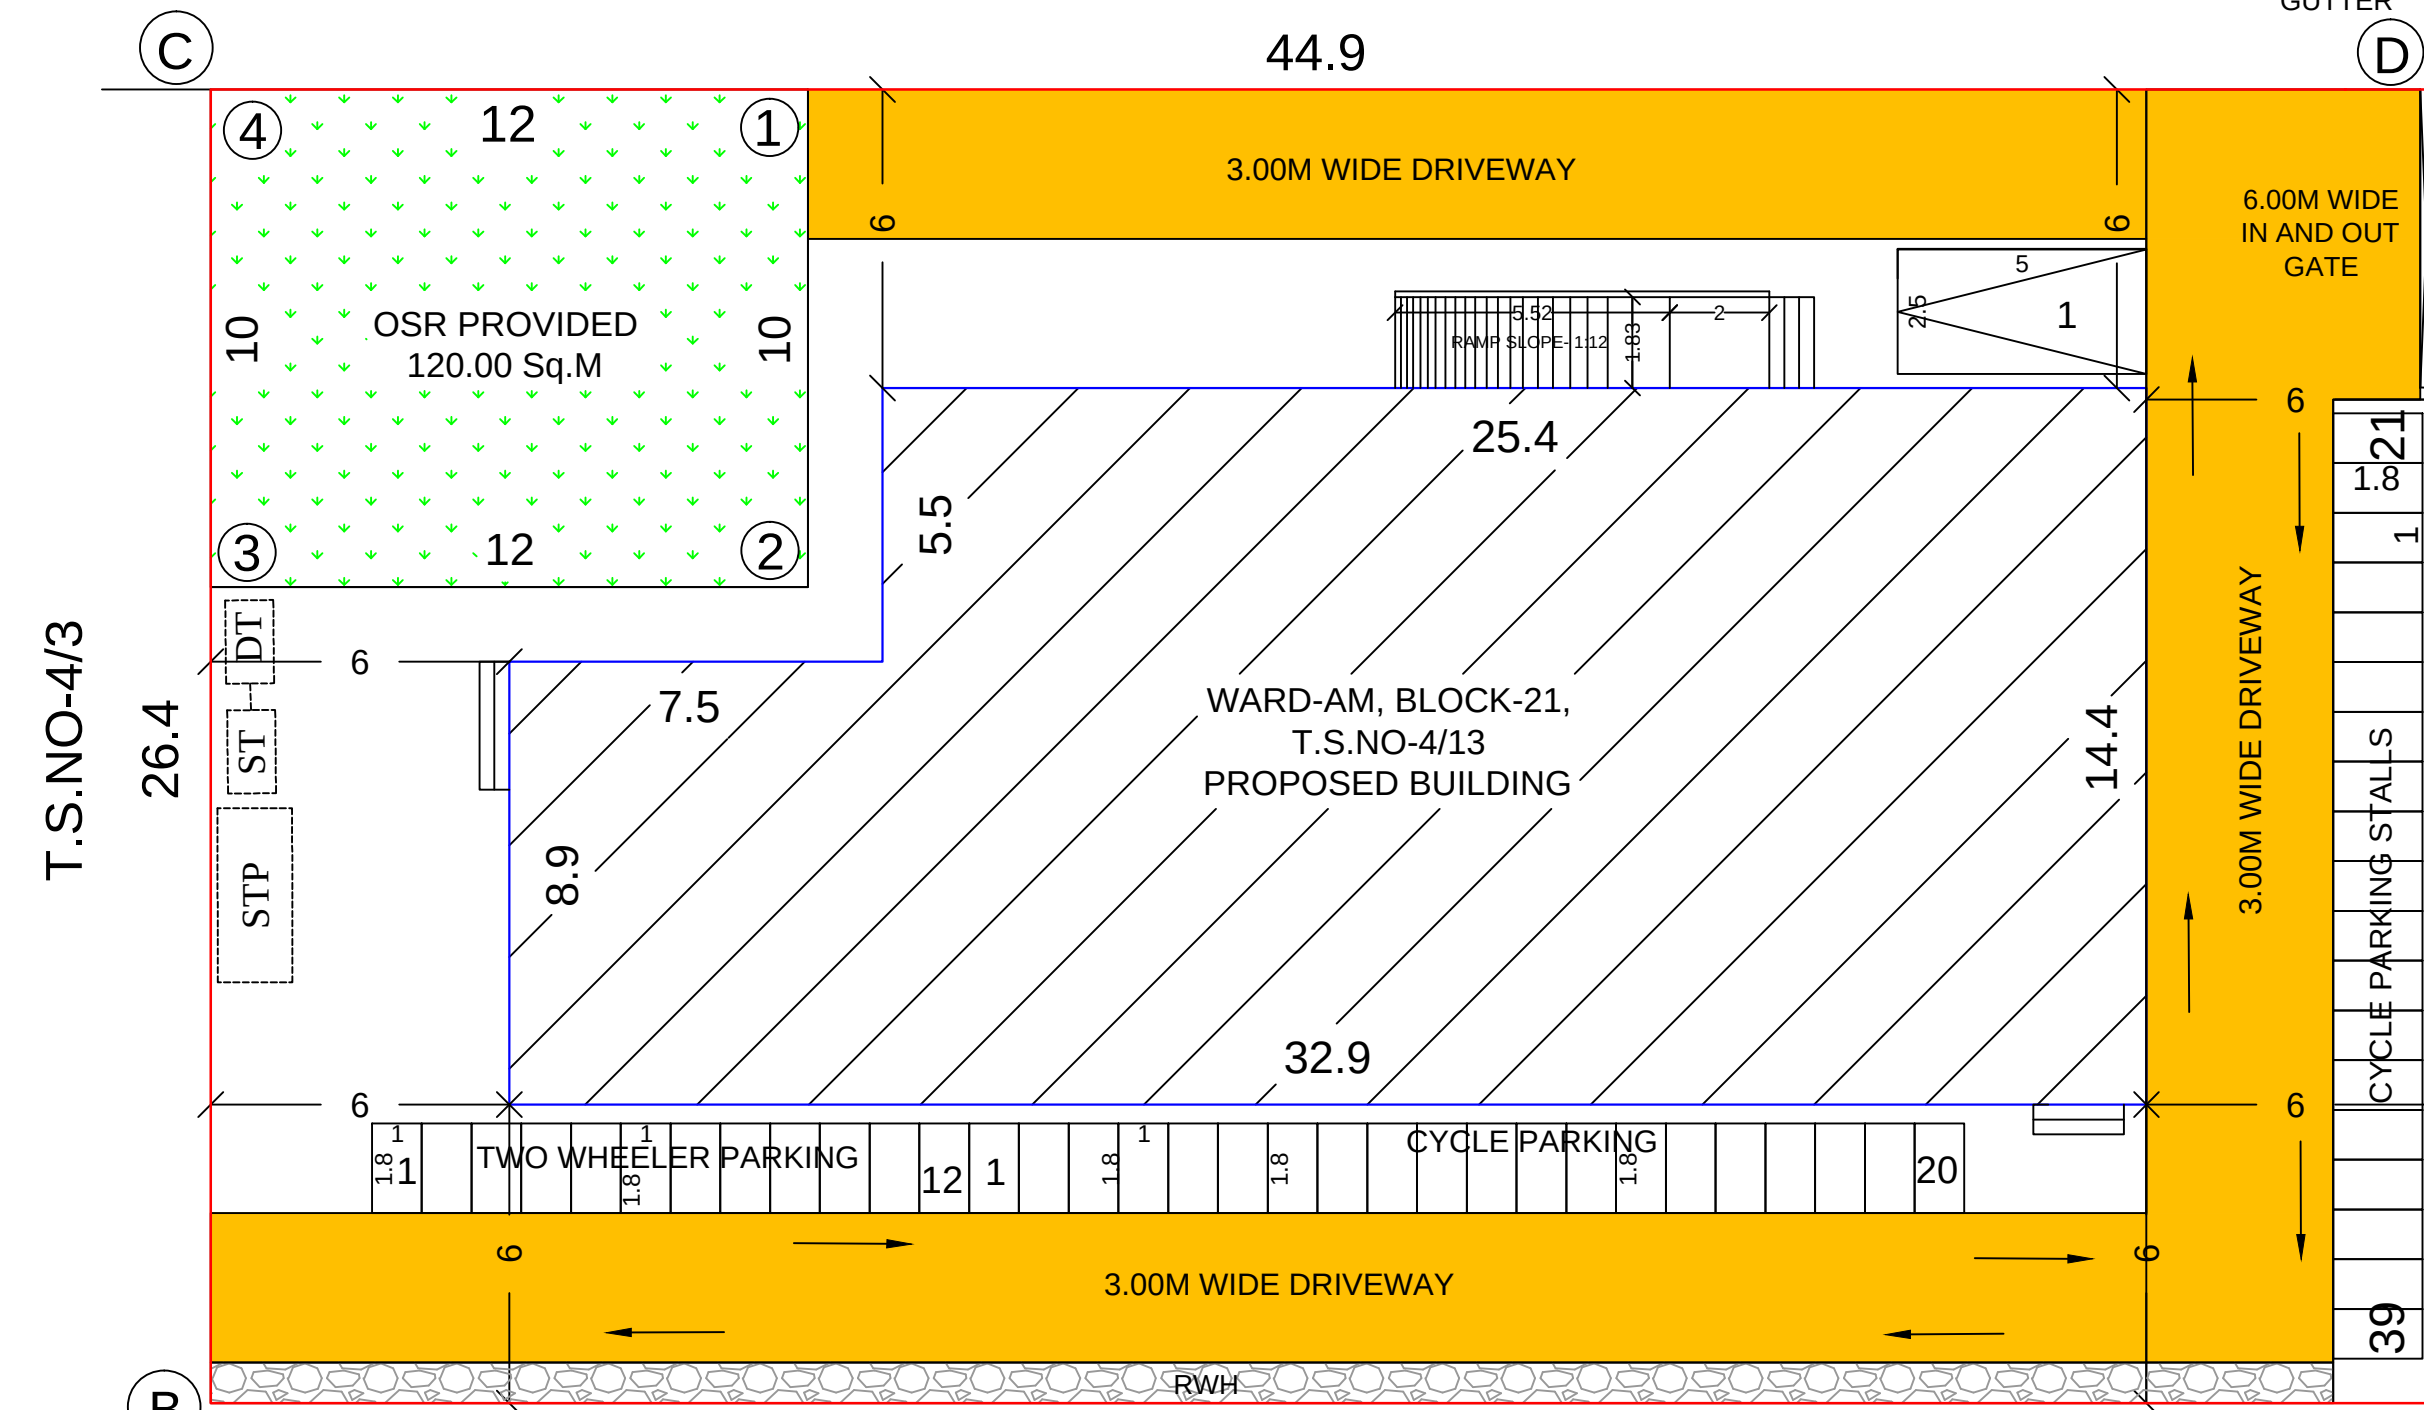

SITE PLAN

T.S.NO-4/3

ONLINE APPLICATION NO : SWP/BPA/237398/2024

20/06/2024
SURVEYOR/ASST. DRAUGHTS MAN

20/06/2024
ARCHITECTURAL/PLANNING ASSISTANT

DISTRICT TOWN AND COUNTRY PLANNING OFFICE
TIRUCHIRAPPALLI DISTRICT

SITE PLAN AND DETAILED PLAN SHOWING THE PROPOSED CONSTRUCTION OF RCC ROOF GOVERNMENT AIDED PRIMARY SCHOOL BUILDING IN WARD -AM, BLOCK-21, T.S.NO:4/13 AT TIRUCHIRAPPALLI CITY CORPORATION, PONMALAI ZONE, TIRUCHIRAPPALLI WEST TALUK AND DISTRICT.

ALL DIMENSIONS ARE IN METER
SCALE - 1:100
ONLINE APPLICATION NO : SWP/BPA/237398/2024

REFERENCE:
SITE BOUNDARY
EXISTING ROAD
DRIVE WAY
PROPOSED BUILDING
OSR AREA (120.00 SQ.M)

AREA DETAILS :

AS PER PATTI/TSR - 1187.00 Sq.m
AS PER DOCUMENT - 1185.71 Sq.m
AS PER SUPERIMPOSED SITE AREA - 1185.36 Sq.m
PLOT AREA (minimum of above shall be taken into account)

PROPOSED BUILDING AREA DETAILS

SL.NO.	DESCRIPTION	F.S.I AREA (SQM)	NON F.S.I AREA (SQM)	TOTAL AREA (SQM)
1)	GROUND FLOOR	432.51	-	432.51
2)	FIRST FLOOR	169.39	-	169.39
TOTAL AREA		601.90	-	601.90

F.S.I = 601.90/1185.36 = 0.507

PARKING DETAILS

SL.NO	DESCRIPTION	PROVIDED
1)	CAR PARKING SPACE	01 NO
2)	TWO WHEELER PARKING SPACE	12 NO
3)	CAR PARKING SPACE	39 NO

PROFESSIONAL DETAILS BASED ON FORM-C

APPLICANT	M/s. SREE UMA PARAMESWARI EDUCATIONAL TRUST SECRETARY Mr.G.SAKTHIVEL	For Sree Uma Parameswari Educational Trust Secretary Mr.G.SAKTHIVEL
REGISTER ENGINEER	Er.C.PALANISAMY (TD/RE/Gr-I/2023/05/001)	Er.C.PALANISAMY
GEO-TECH EXPERT	Er.K.PRAKASH (LPA/GTE/19/05/003)	Er.K.PRAKASH
SITE SUPERVISION ENGINEER	Er.T.THILAK RANJITH (CBE/RGE/CE/2019/06/001)	Er.T.THILAK RANJITH

JOINERY DETAILS

S.No	REFERENCE	MEASUREMENTS
1	MAIN DOOR-MD	2.00 X 2.13
2	DOOR-D	1.22 X 2.13
3	DOOR-D1	1.07 X 2.13
4	DOOR-D2	0.76 X 2.13
5	EMERGENCY EXIT-EE	2.11 X 2.13
6	WINDOW - W	1.52 X 1.22
7	JOLLY - J	8.21 X 0.61

BUILDING PERMISSION NO : BP/JD/DTCP (TD) No.56/2024

PLANNING PERMISSION NO : PP/JD/DTCP (TD) No.88/2024

(This Planning permission is valid for a period of 8 years from the date of e-sign)

e-signed
Joint Director / Member Secretary (FAC)
District Town and Country Planning office
Tiruchirappalli District