






ELEVATION

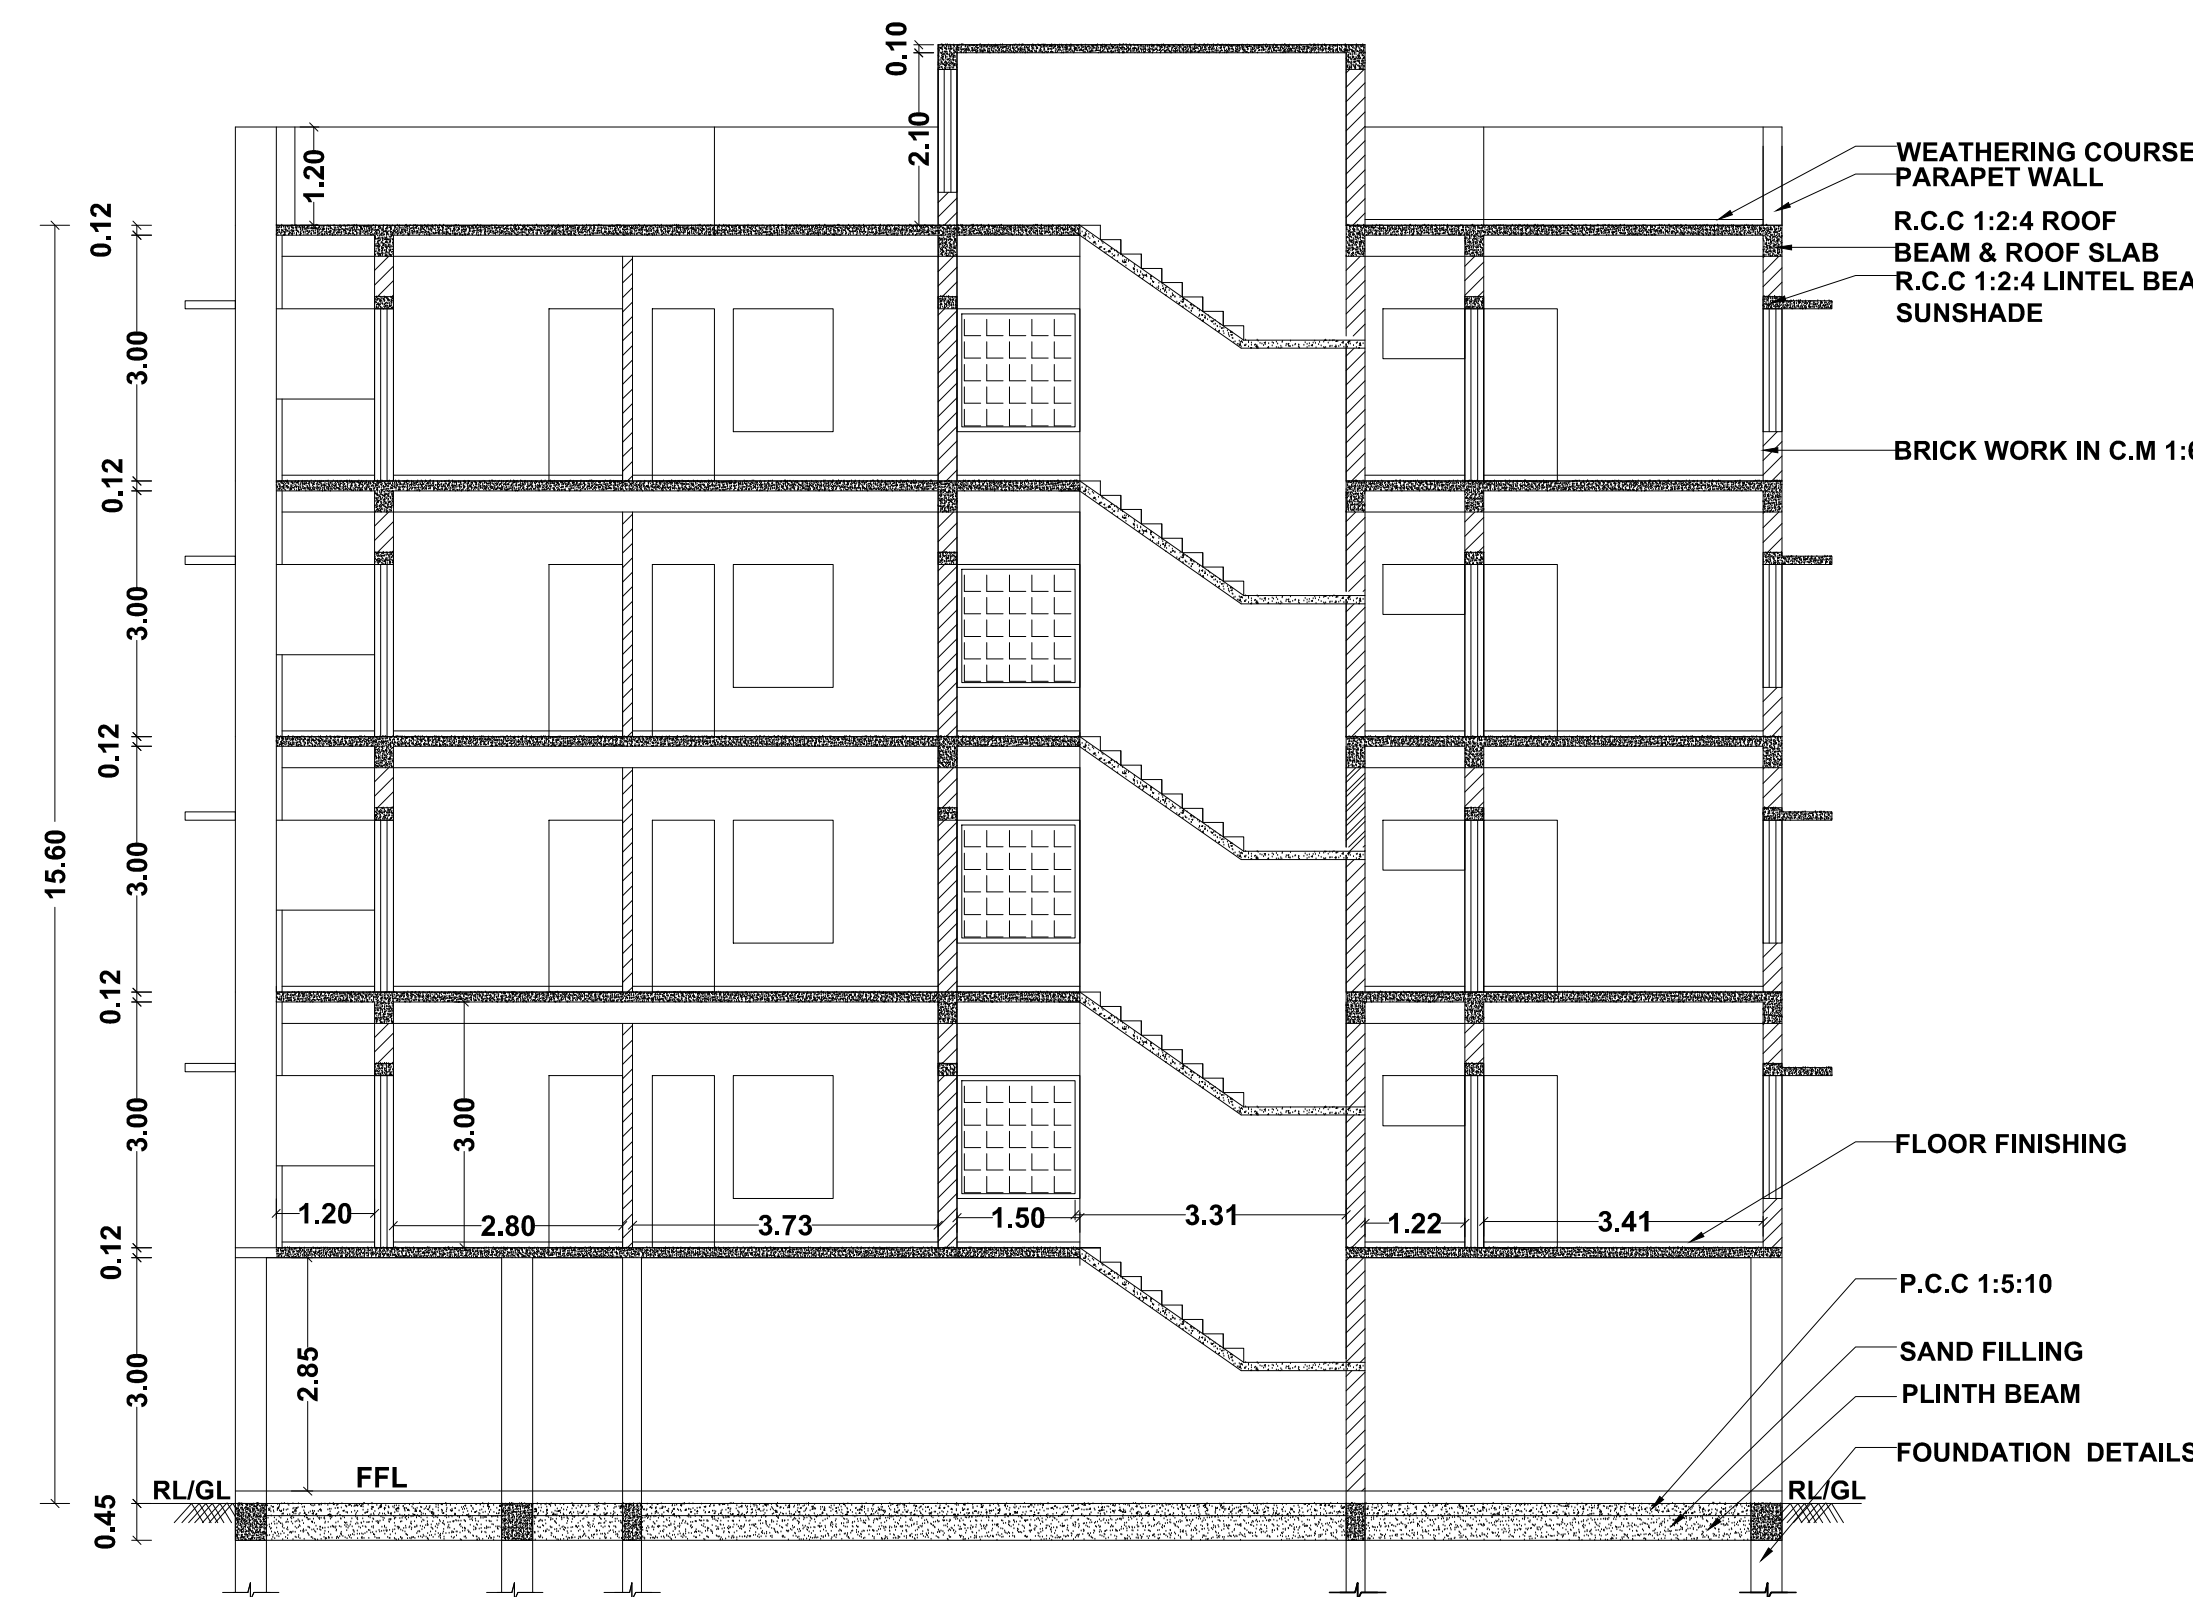


SECTION ON 'AB'

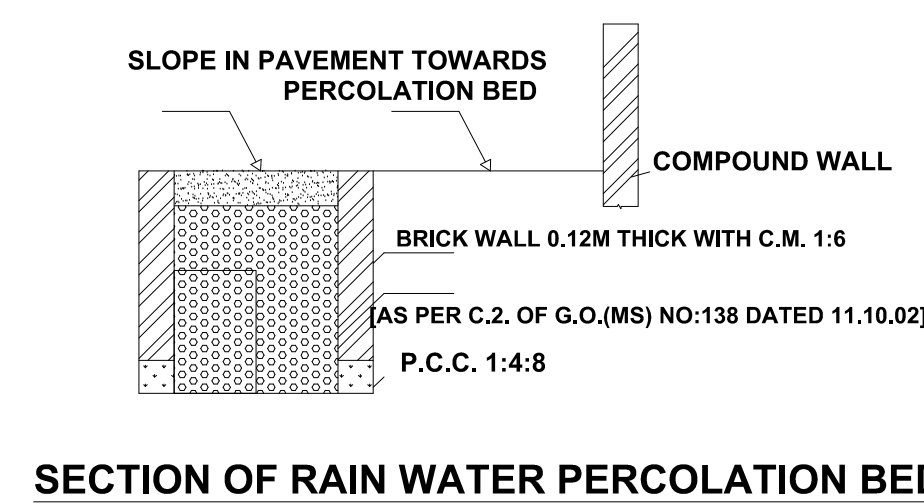


SECTION OF RAIN WATER PERCOLATION BED

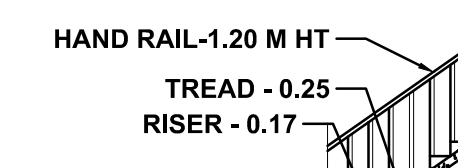

DET - OF STAIRCASE

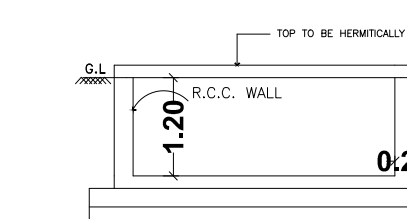

RWH_CAPACITY_L=2000LTRS

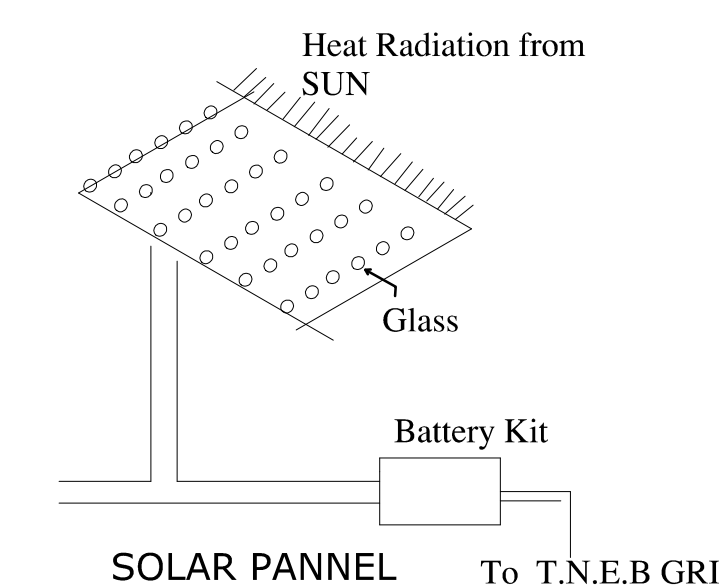

SOLAR PANNEL To T.N.E.B GRID

DISTRICT TOWN AND COUNTRY PLANNING OFFICE
TIRUCHIRAPPALLI DISTRICT

PLAN SHOWS THE PROPOSED CONSTRUCTION OF
AFFORDABLE RESIDENTIAL APARTMENT BUILDING IN
APPROVED LAYOUT L.P/DTCP NO.186/99, PLOT NO.87, 88,
WARD : AM, BLOCK : 11, T.S.NO.8/12, 8/13, 8/14 AT
CAUVERY NAGAR, PIRATTIYUR WEST VILLAGE,
ZONE - IV, TRICHIRAPPALLI CORPORATION.

ALL DIMENSIONS ARE IN METER

SCALE - 1:100

ONLINE APPLICATION NO : SWP/BPA/248930/2024



REFERENCE:

SITE BOUNDARY	
EXISTING ROAD	
DRIVE WAY	
PROSED BUILDING	

AREA DETAILS

DESCRIPTION	SQM
SITE AREA as per DOCUMENT	576.00
SITE AREA as per FMB	576.00
SUPER IMPOSED SITE AREA	576.00

PLOT AREA (minimum of above shall be taken into account)

PROPOSED BUILDING AREA DETAILS

SL NO.	FLOOR NAME	FSI AREA SQ.M.	NON FSI AREA SQ.M.	TOTAL AREA SQ.M.
1)	STILT FLOOR AREA	28.81	318.26	347.07
2)	FIRST FLOOR AREA	334.65	-	334.65
3)	SECOND FLOOR AREA	334.65	-	334.65
4)	THIRD FLOOR AREA	334.65	-	334.65
5)	FOURTH FLOOR AREA	334.65	-	334.65
6)	HEAD ROOM AREA	-	24.78	24.78
	TOTAL	1367.41	343.04	1710.45

F.S.I AREA = 1367.41 / 576.00 = 2.373

NUMBER OF DWELLING UNITS - 16 NOS.

PARKING DETAILS

SL.NO.	DESCRIPTION	PROVIDED
1)	CAR PARKING SPACE	12 NOS.
2)	TWO WHEELER PARKING SPACE	14 NOS.

PROFESSIONAL DETAILS BASED ON FORM-C

APPLICANT	Mrs.MARY SAROJINI Mrs.SCINDIA MOHAN	
REGISTERED ENGINEER	Er.K.MARIMUTHU (RE/Gr-I/TLPA/APR2019/016)	
STRUCTURAL ENGINEER	Er.K.MARIMUTHU (SE/Gr-II/TLPA/JUNE 2019/120)	
GEO TECH EXPERT	Dr.S.SENTHAMIL KUMAR (TJR/RGE/2019/086)	
SITE SUPERVISION ENGINEER	Er.K.MARIMUTHU (RE/Gr-I/TLPA/APR2019/016)	

BUILDING PERMISSION NO : BP/JD/DTCP (TD) No.75/2024

PLANNING PERMISSION NO : PP/JD/DTCP (TD) No.112/2024

(This Planning Permission is valid for a period of 8 years from e-Sign)


e-signed
Joint Director / Member Secretary (FAC)
District Town and Country Planning office
Tiruchirappalli District




SITE PLAN CUM STILT FLOOR PLAN

REFERENCES: METER


RS	- ROLLING SHUTTER	- 2.50 X 2.10
MD	- MAIN DOOR	- 1.00 X 2.10
D1	- DOOR	- 0.90 X 2.10
D2	- DOOR	- 0.76 X 2.10
LD	- LIFT DOOR	- 1.20 X 2.10
GD	- GRILL DOOR	- 1.06 X 2.10
W1	- WINDOW	- 1.22 X 1.50
W2	- WINDOW	- 1.22 X 1.06
V	- VENTILATOR	- 1.00 X 0.61
EG	- ENTRY & EXIT GATE	- 3.00 X 1.50
J	- JALLY	- 1.50 X 1.50

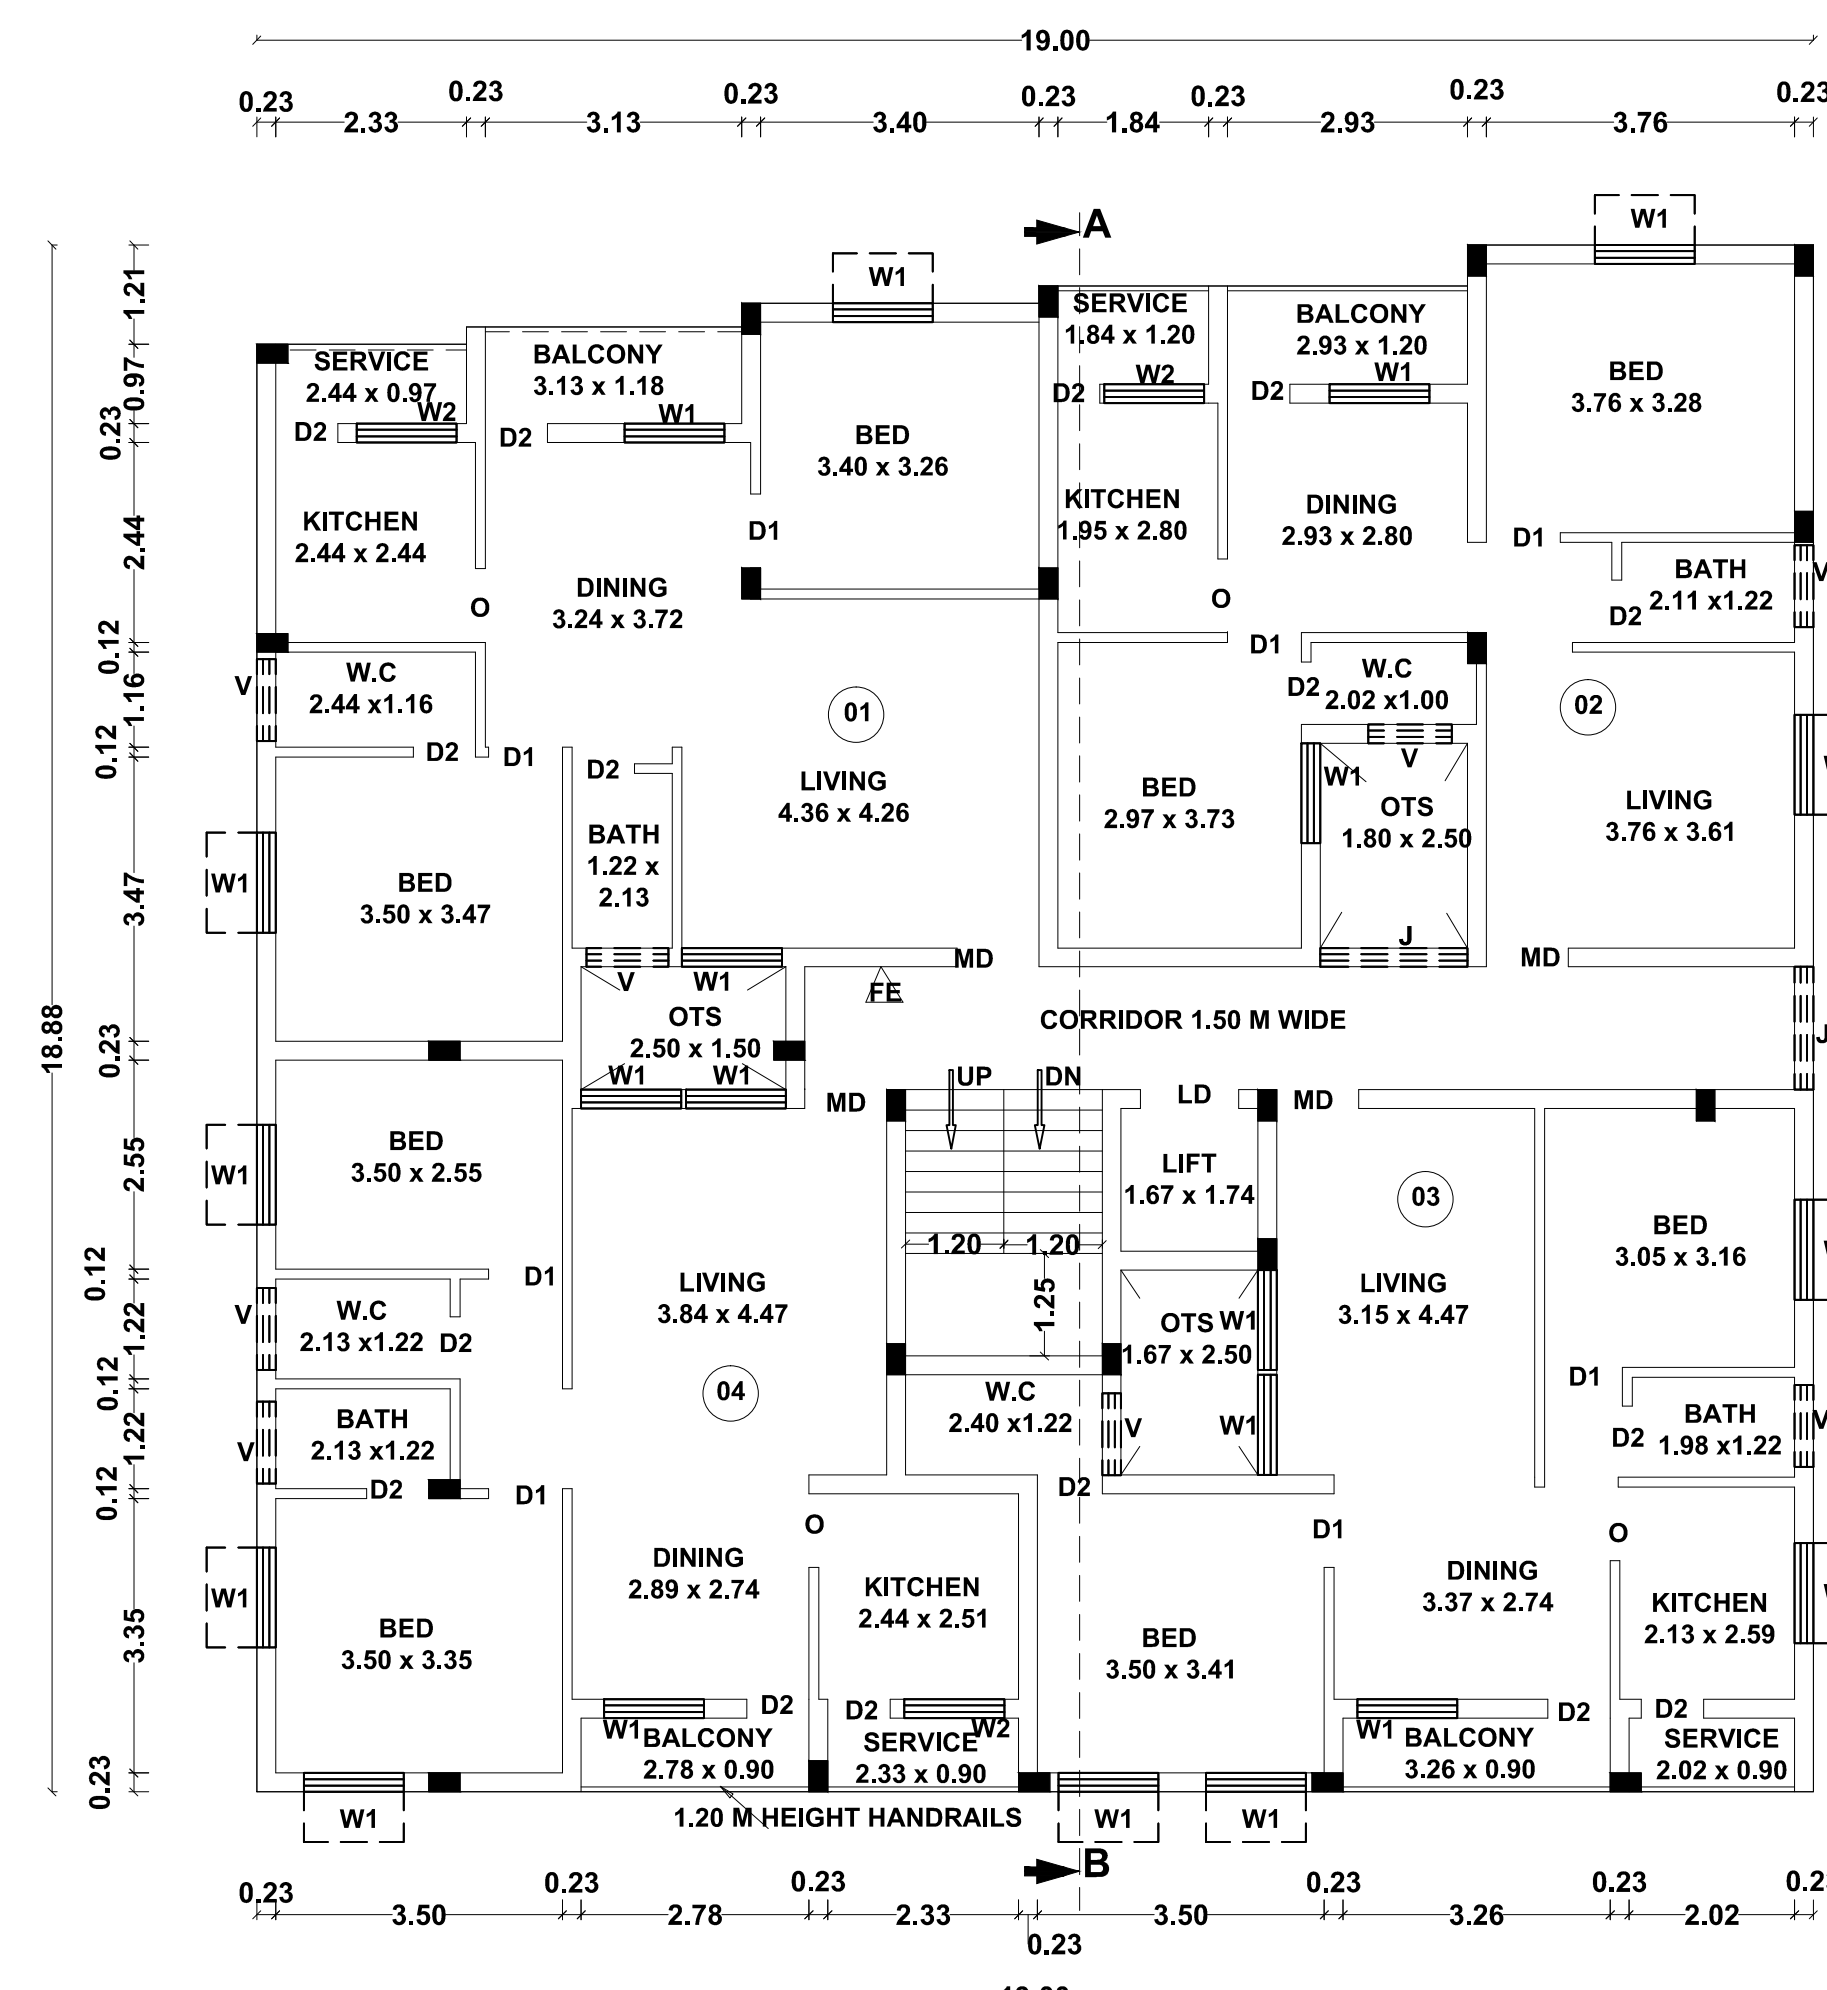

TYPICAL FLOOR PLAN = 1, 2, 3, 4.

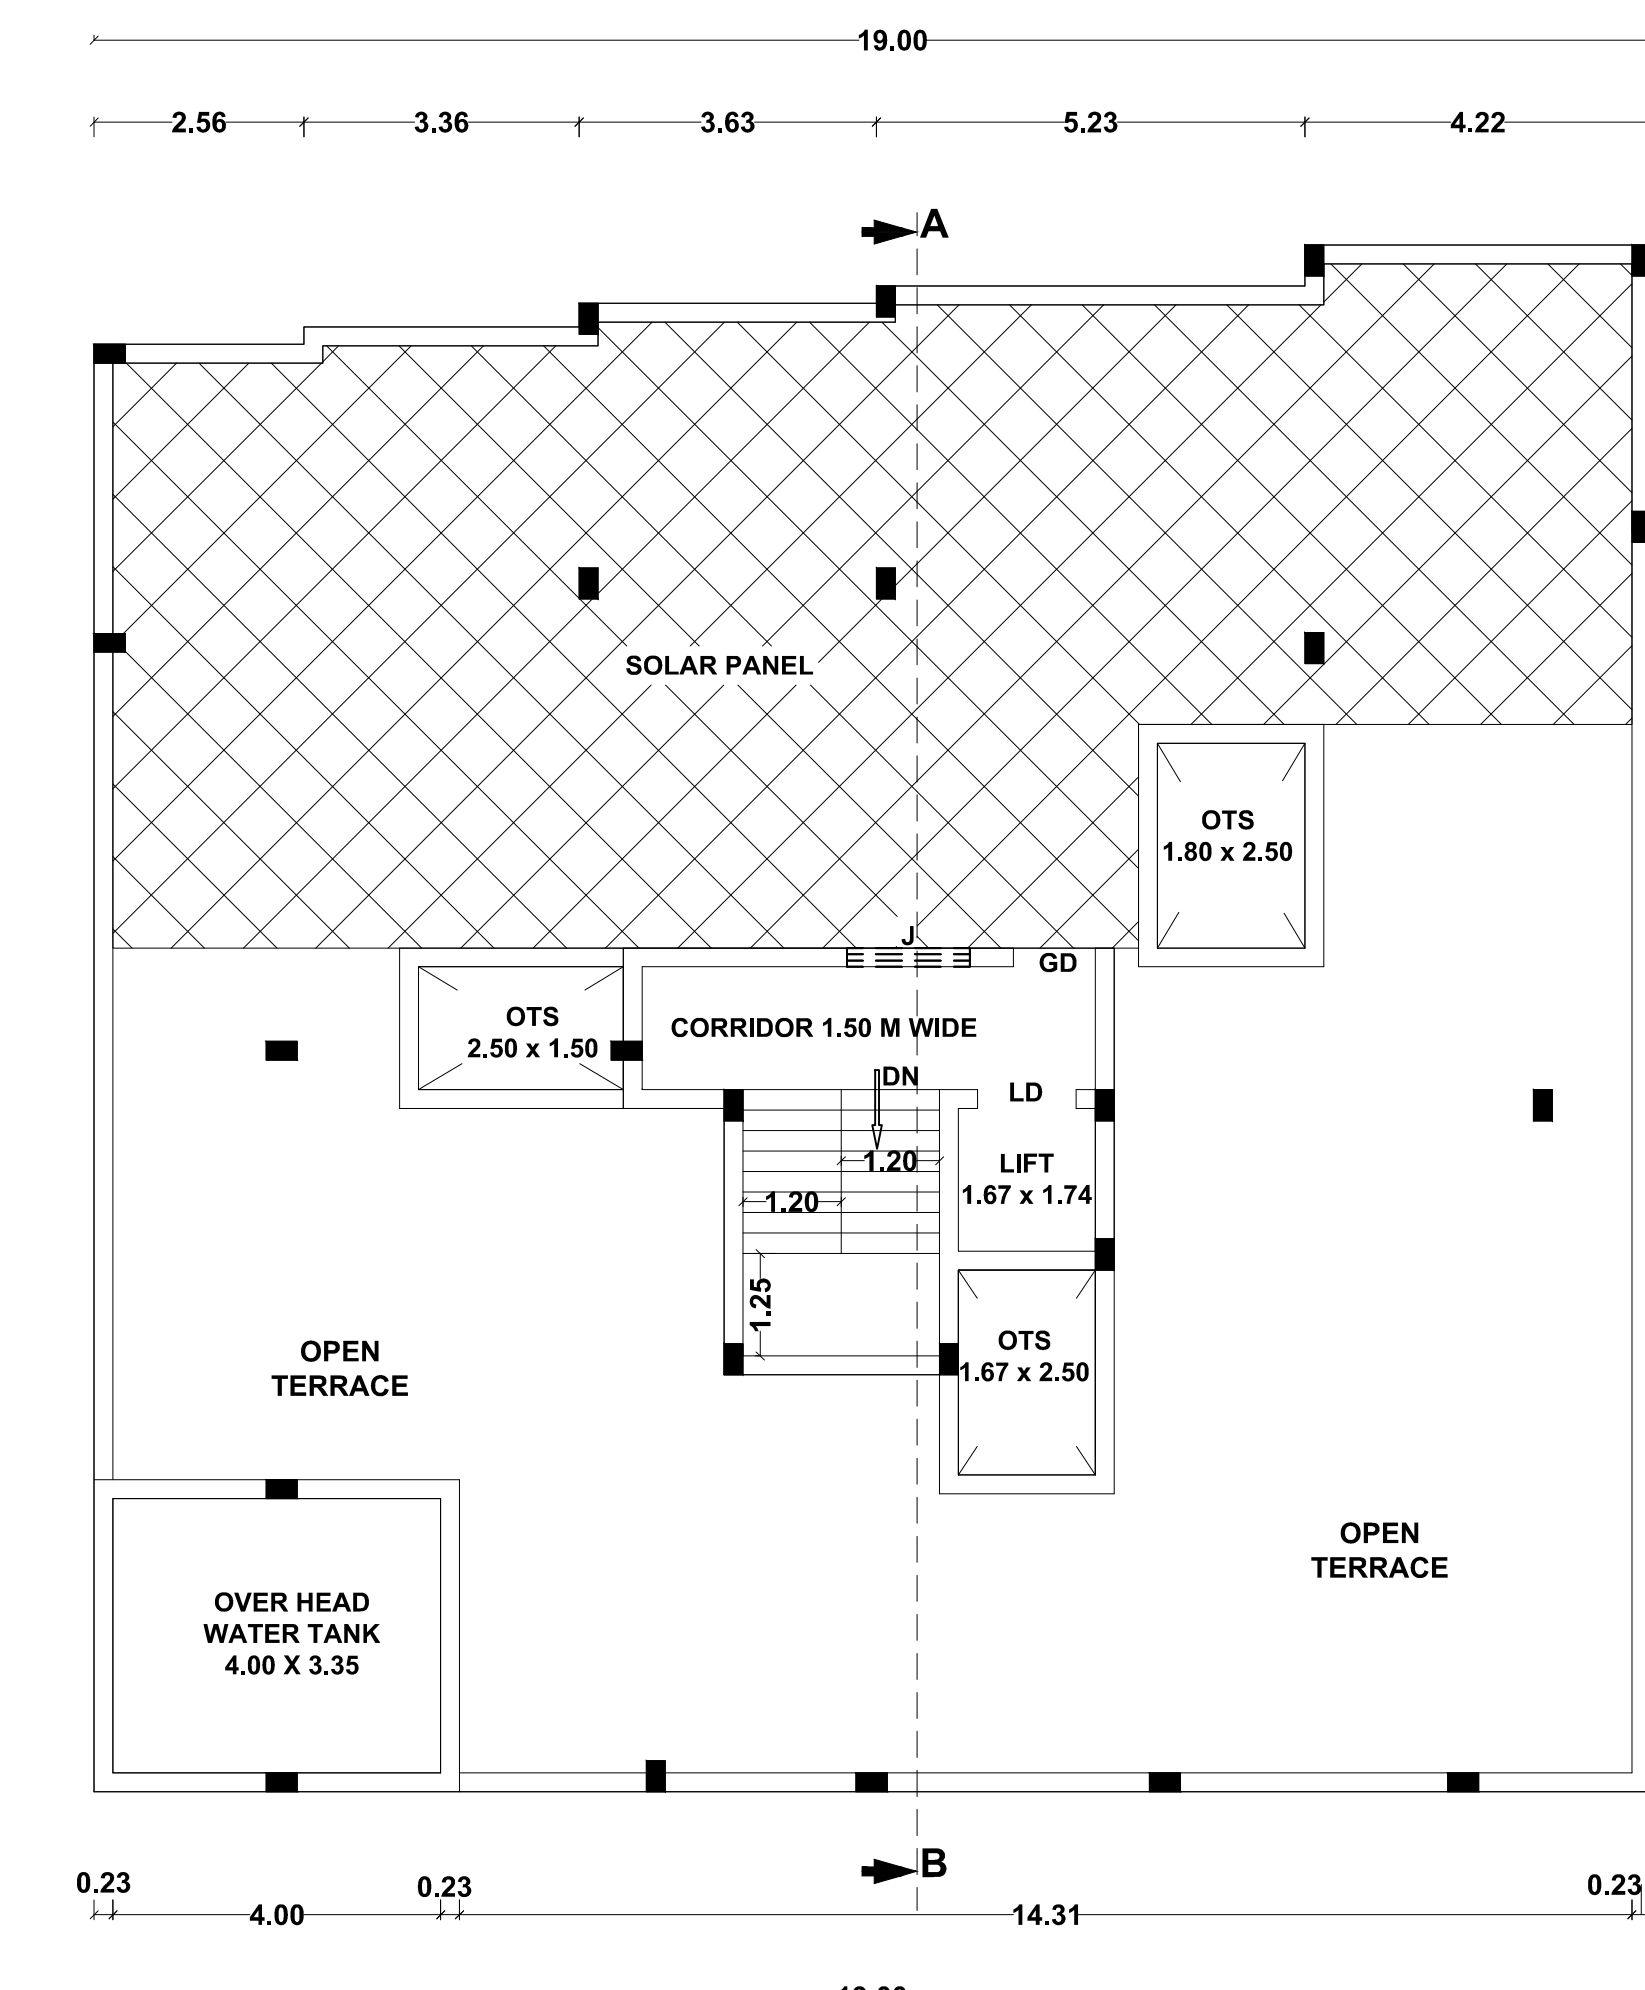

TERRACE FLOOR PLAN

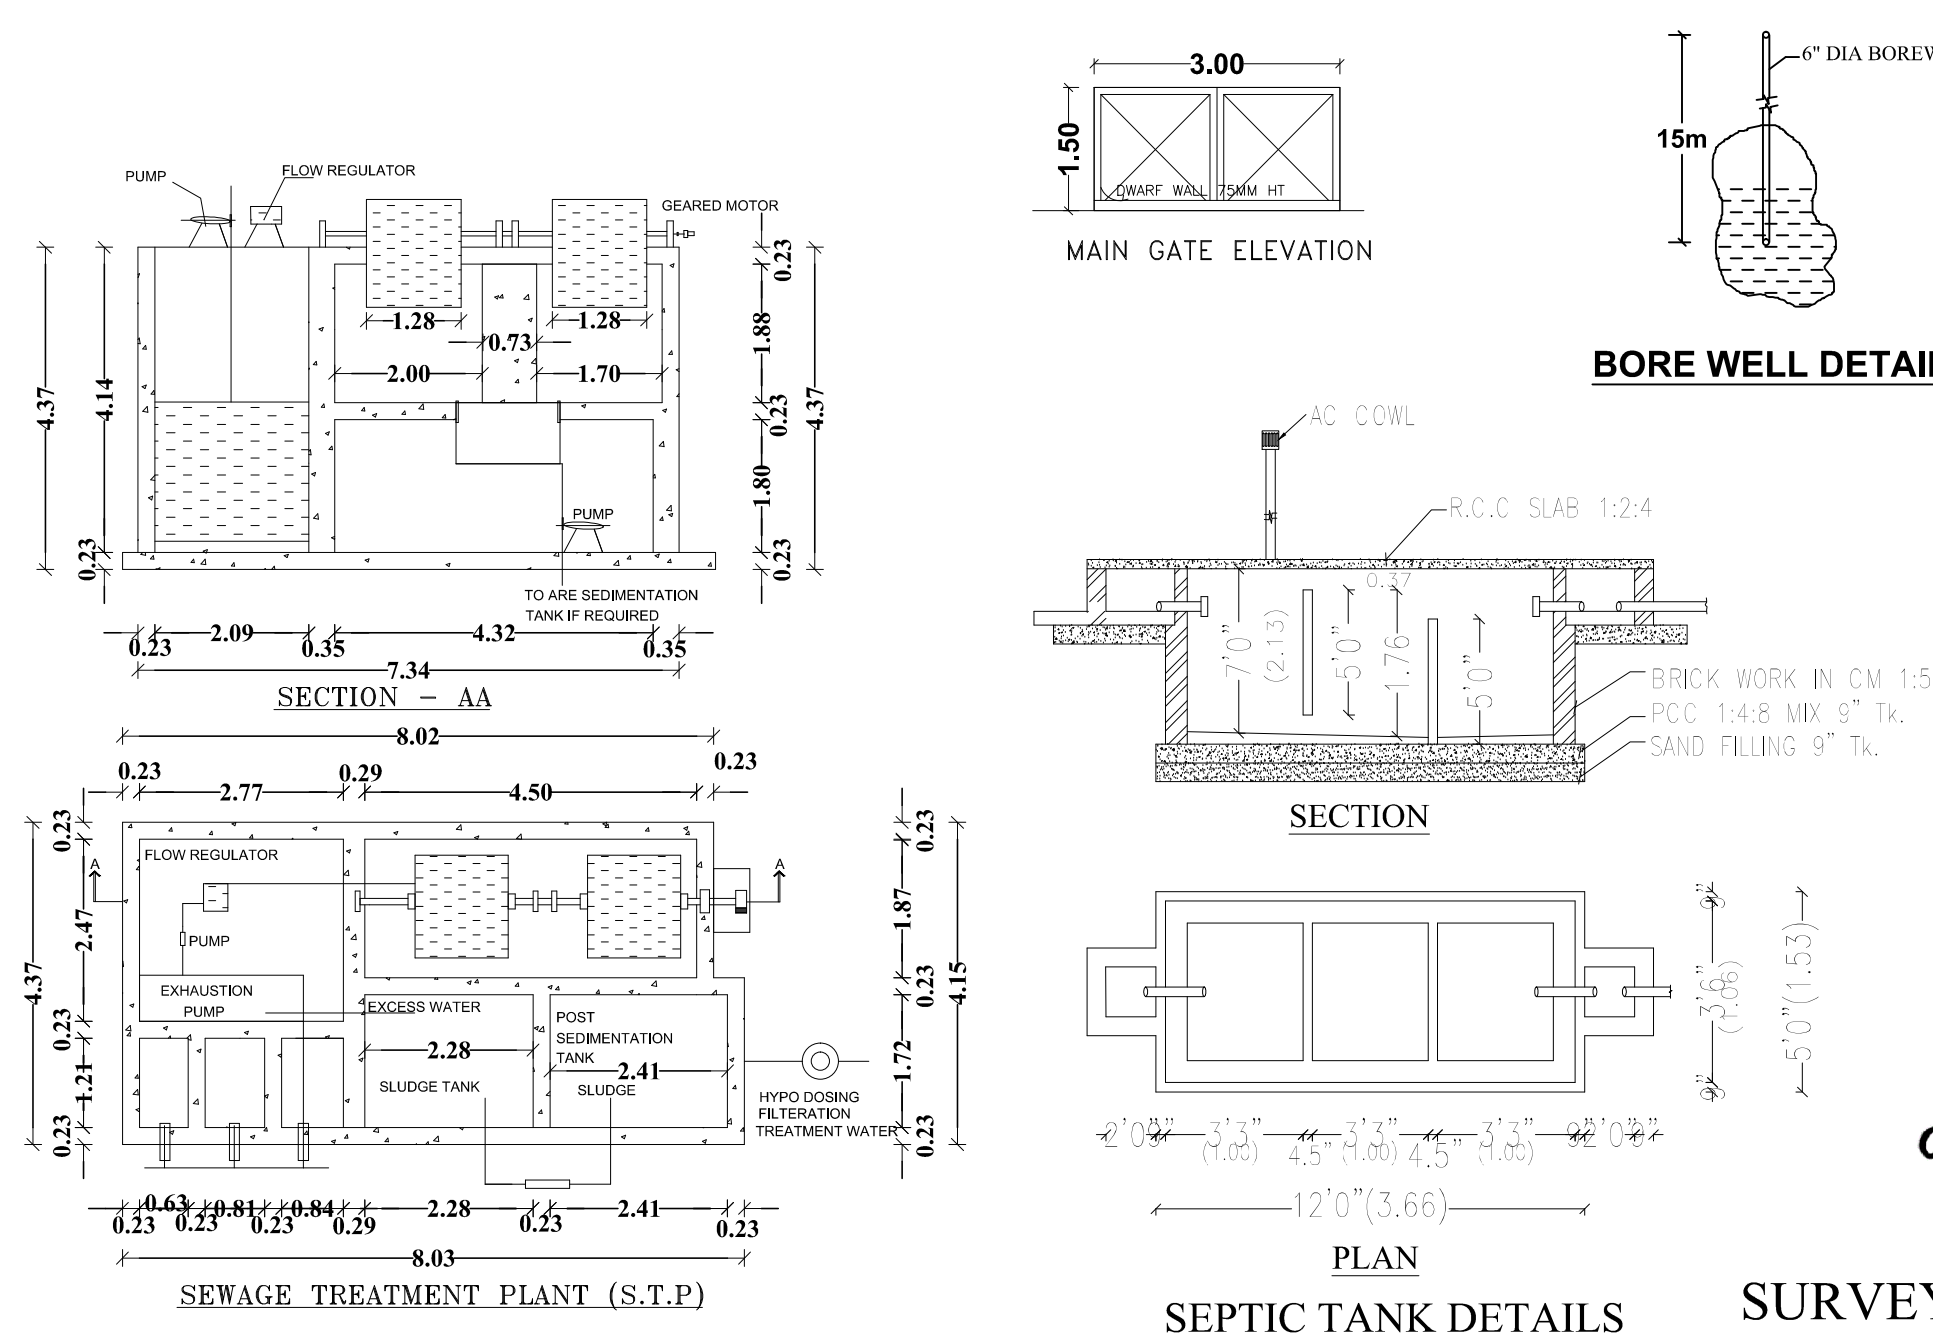

SEPTIC TANK DETAILS

SURVEYOR/ASST.DRAUGHTS MAN

ARCHITECTURAL/PLANNING ASSISTANT

ONLINE APPLICATION NO: SWP/BPA/248930/2024

