
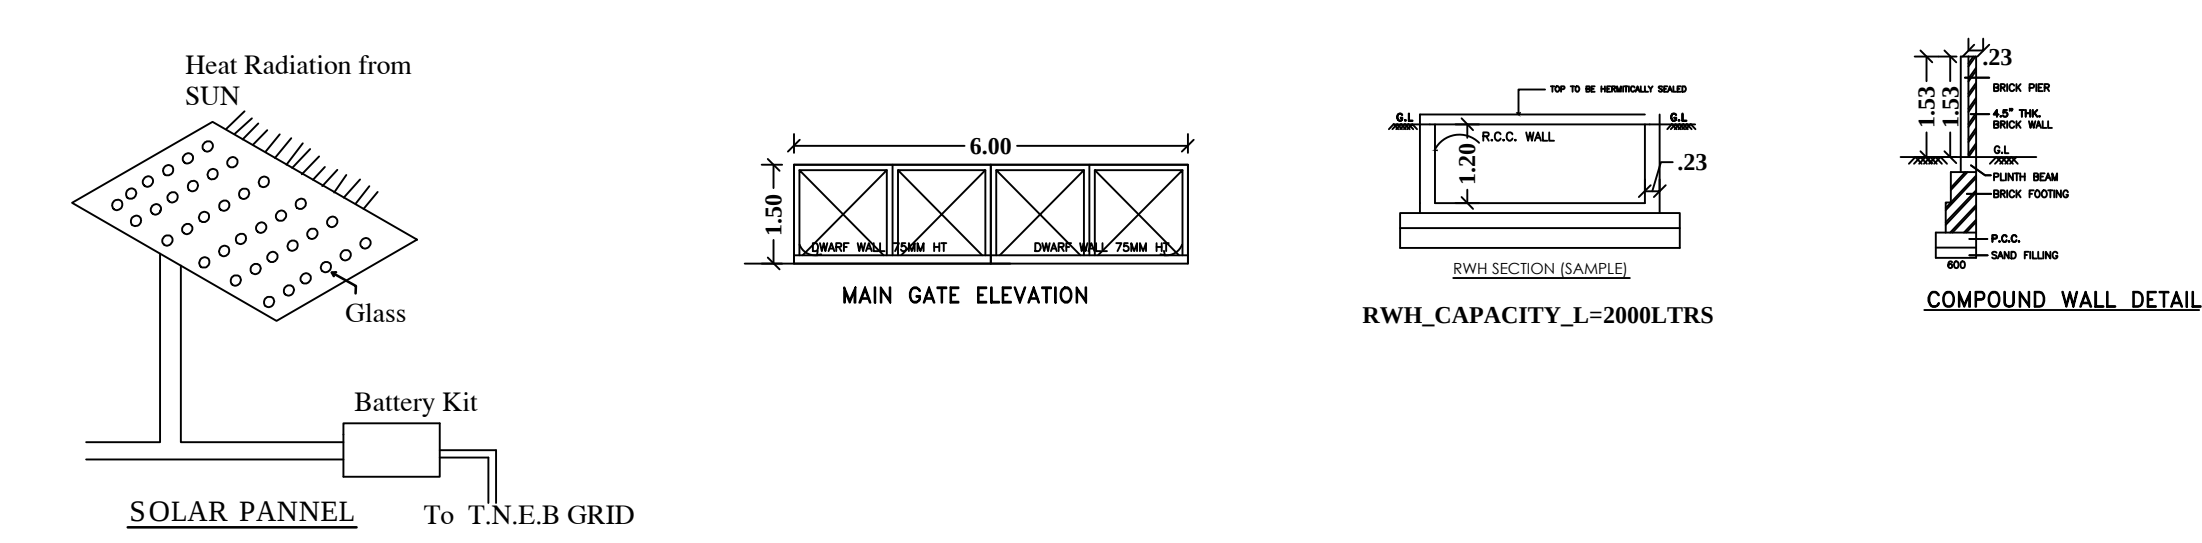
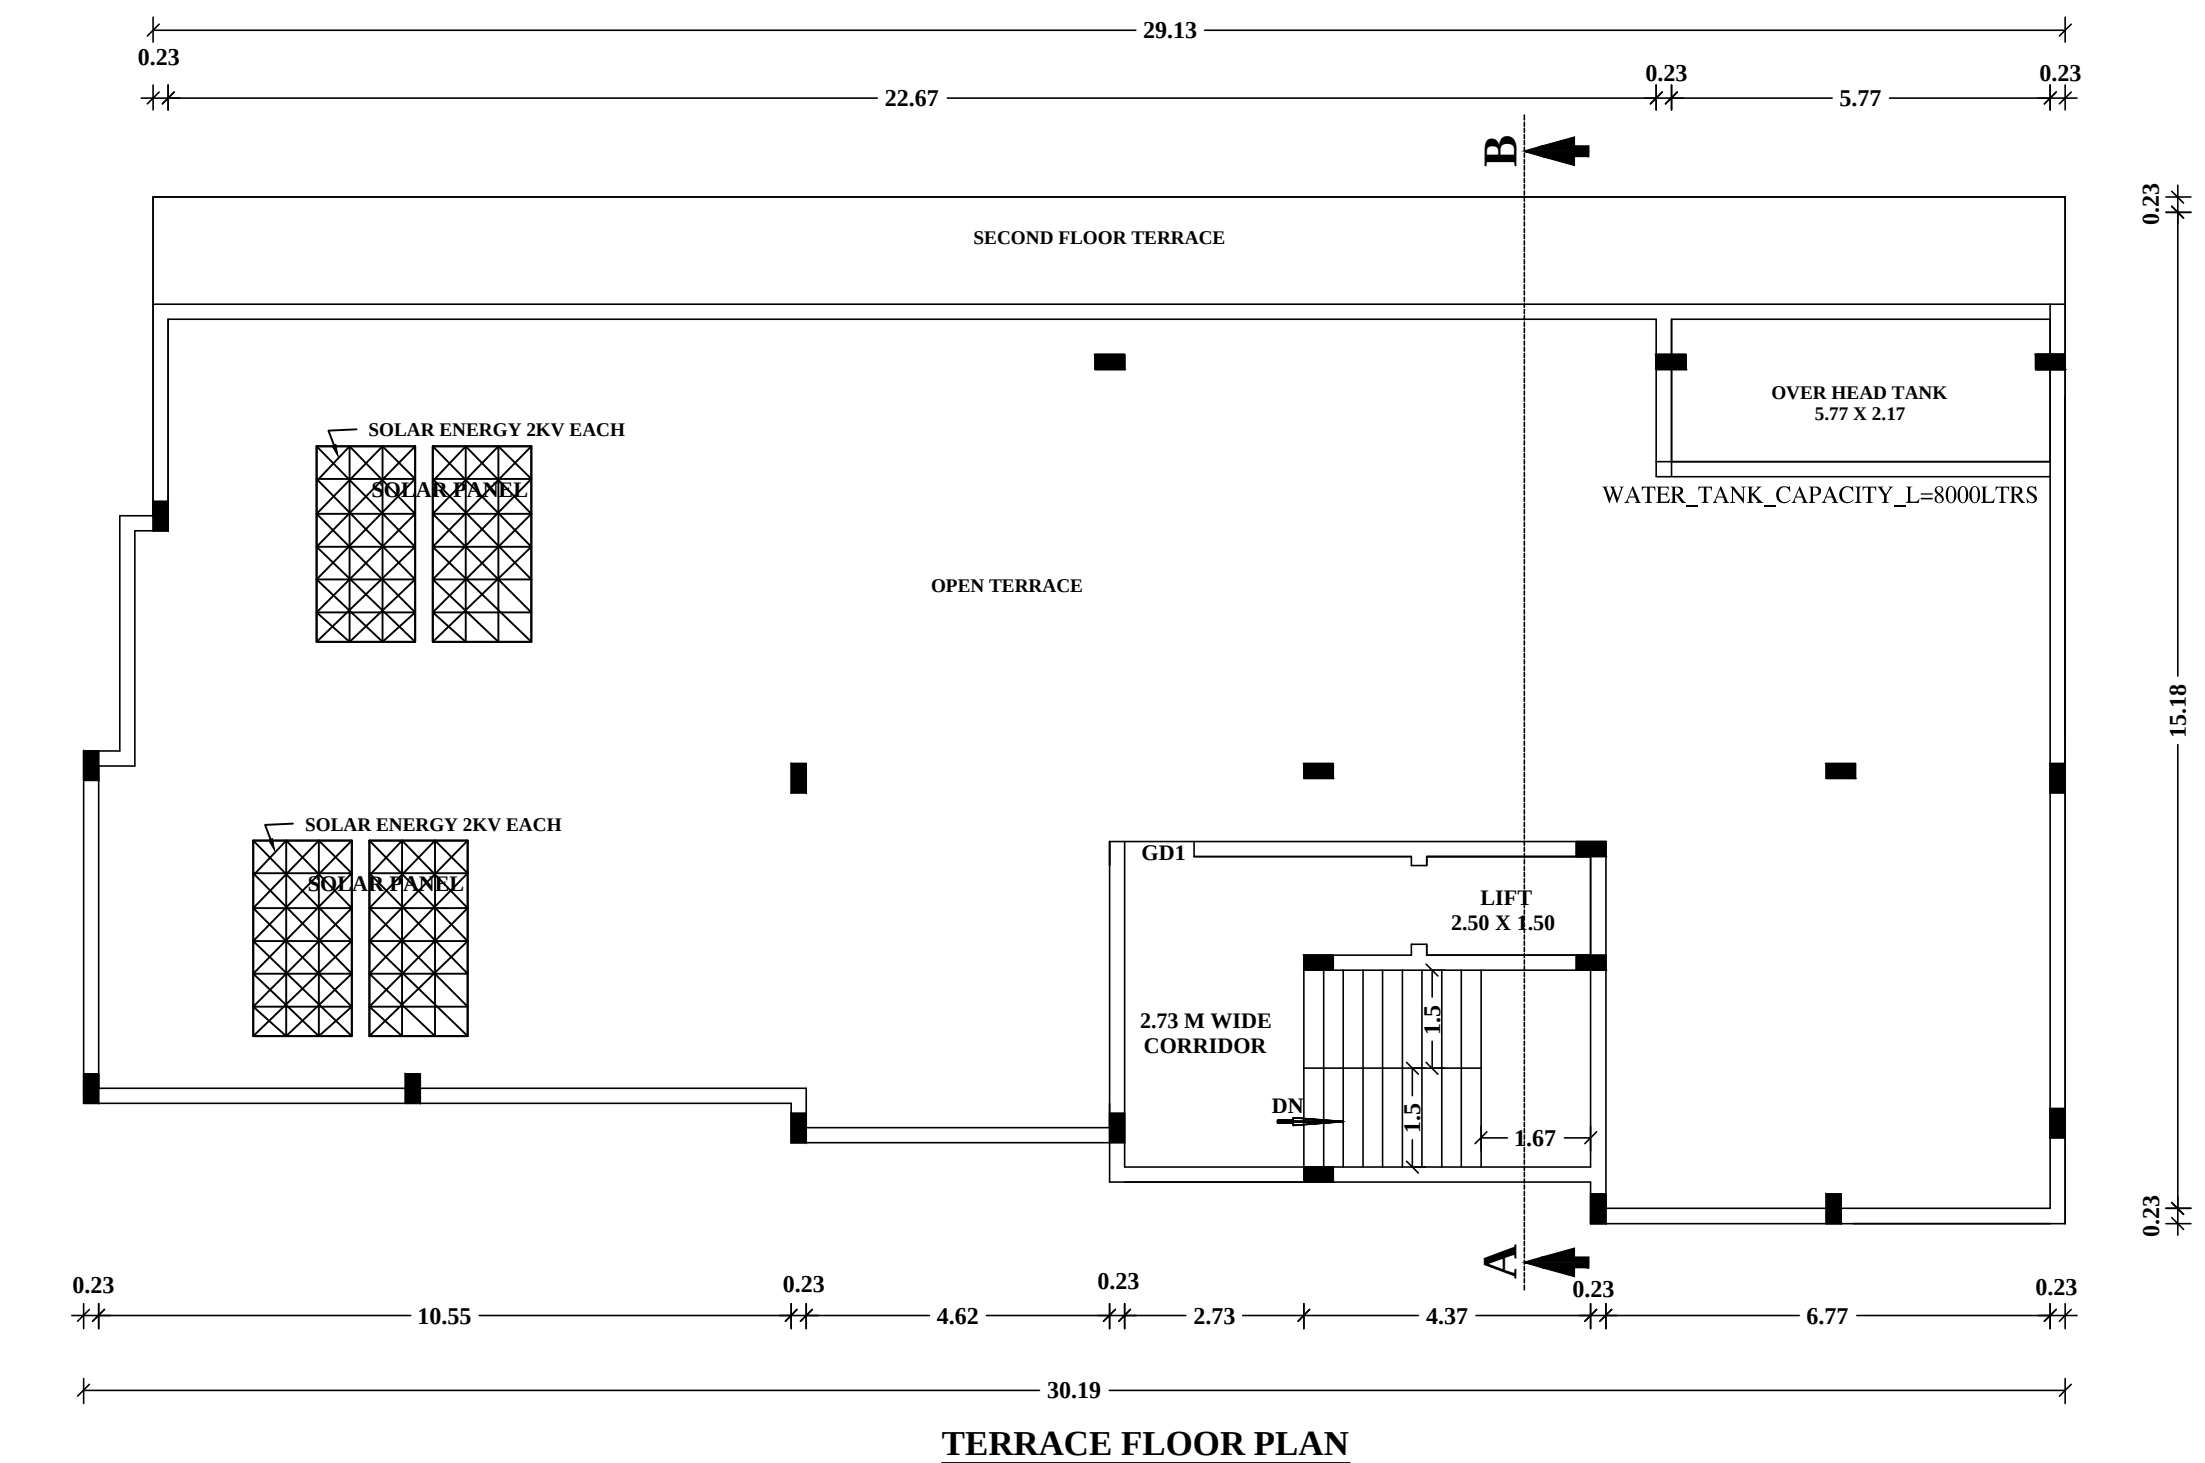
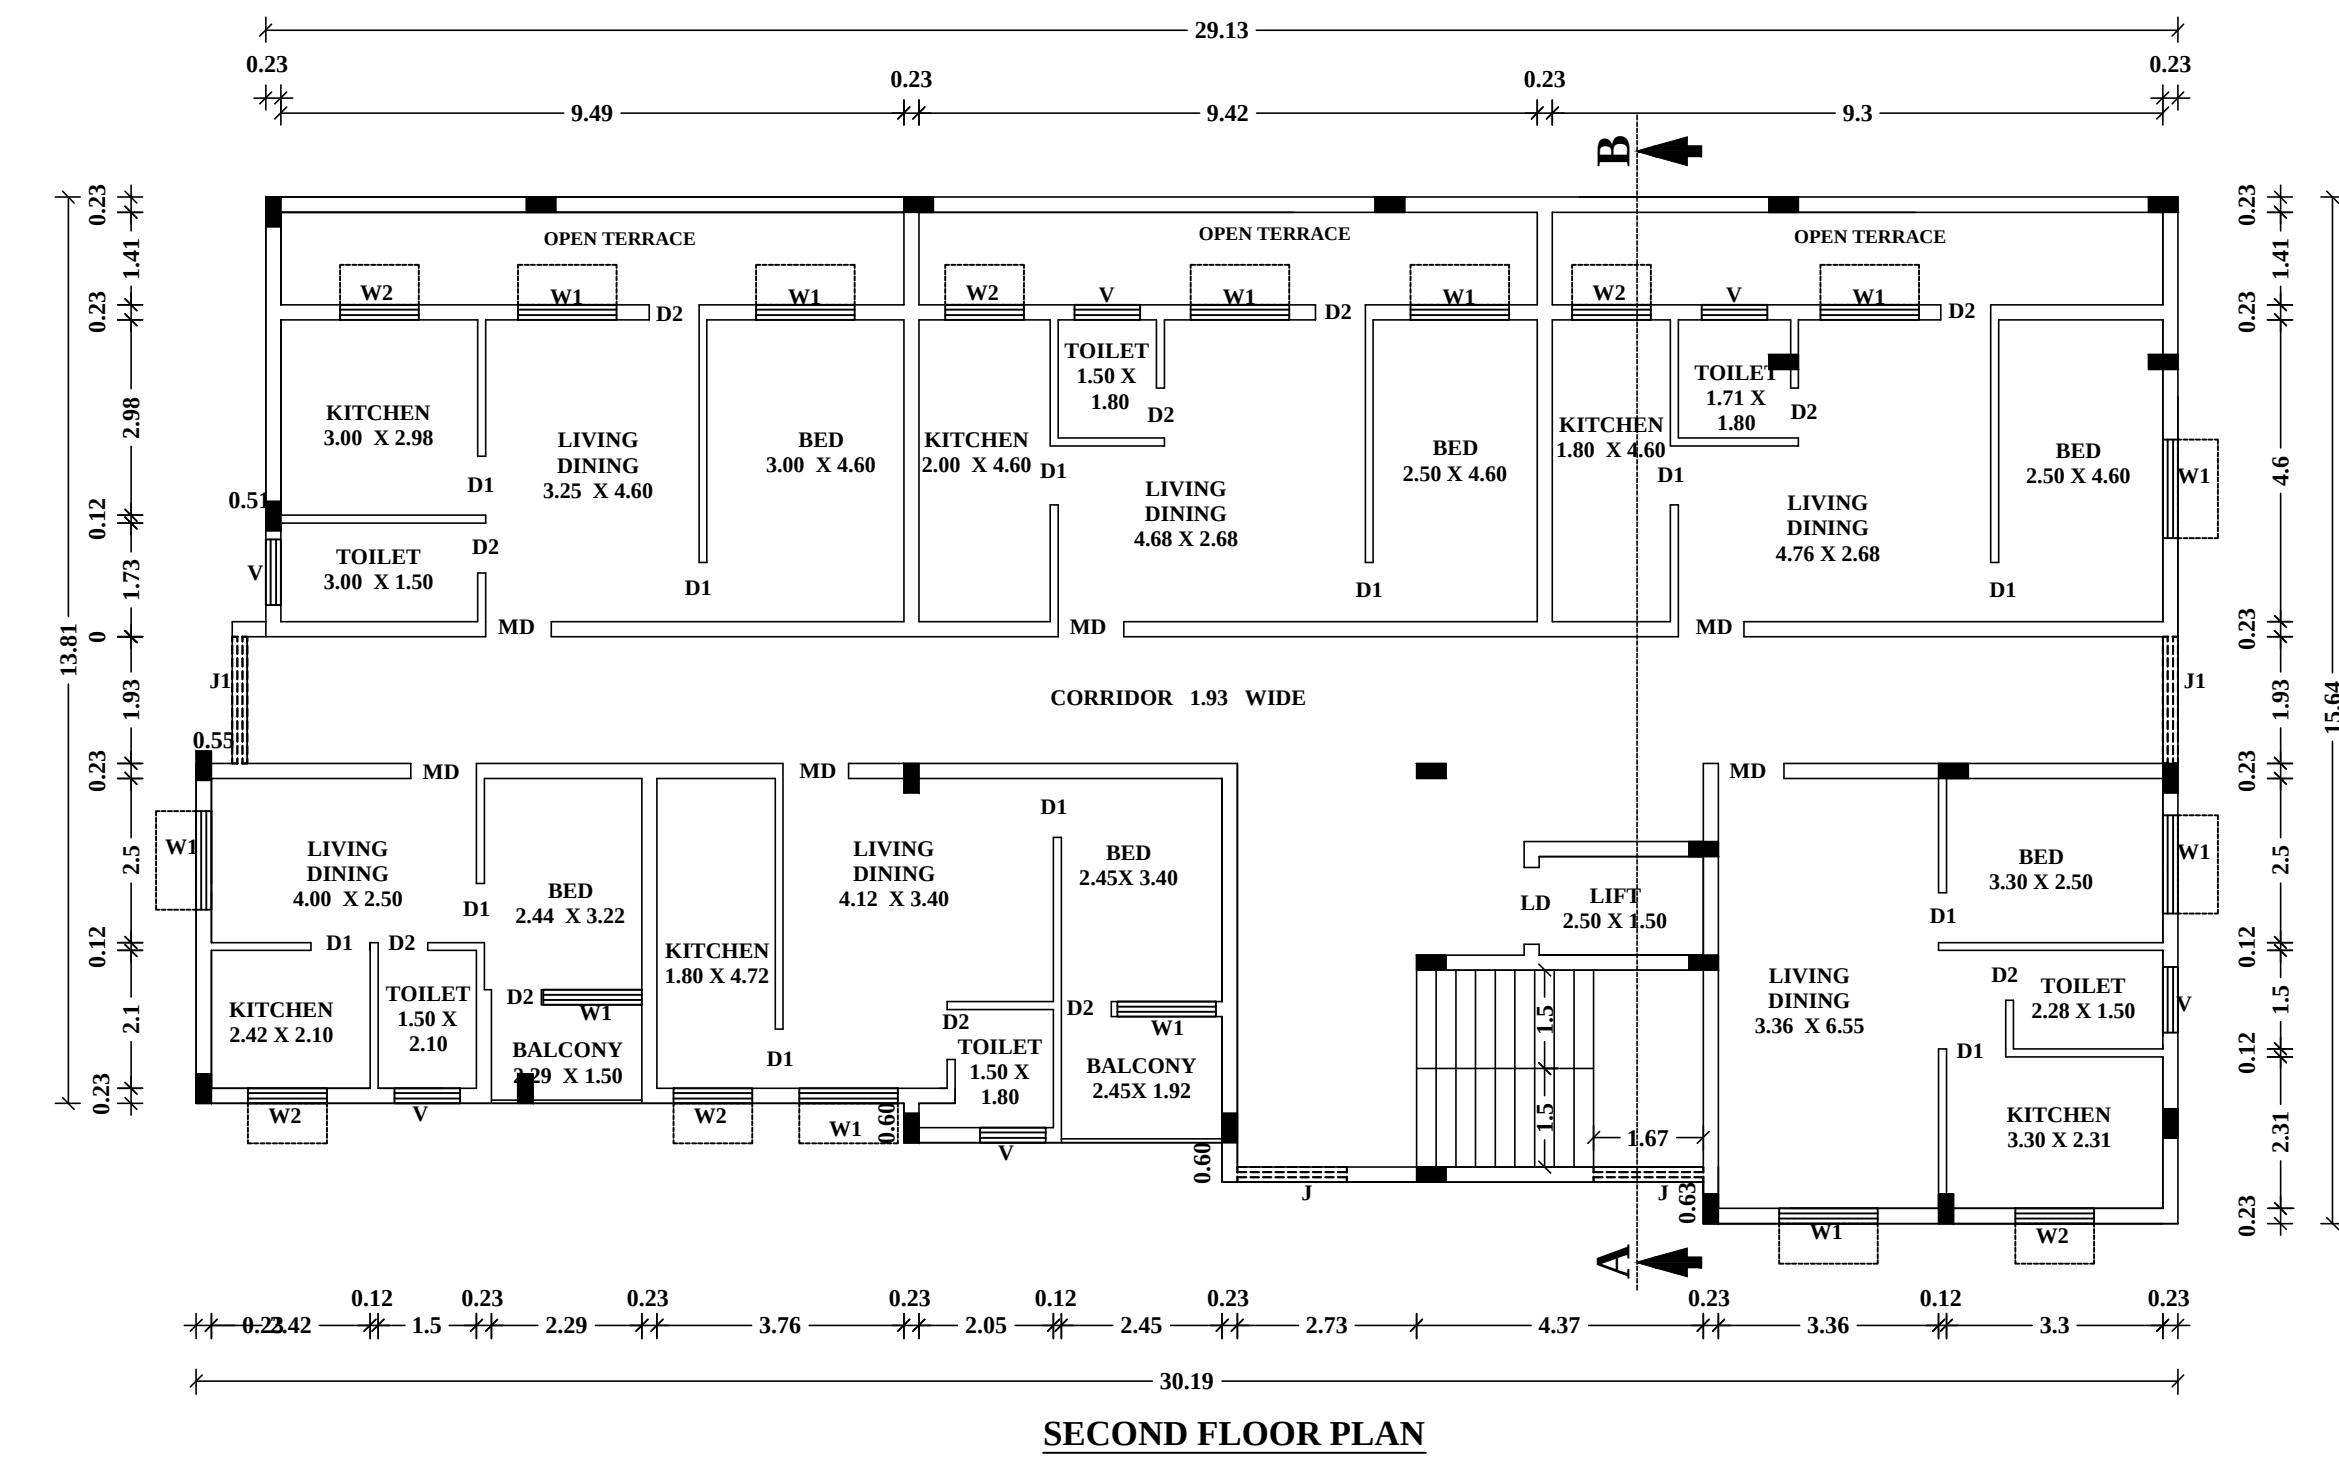
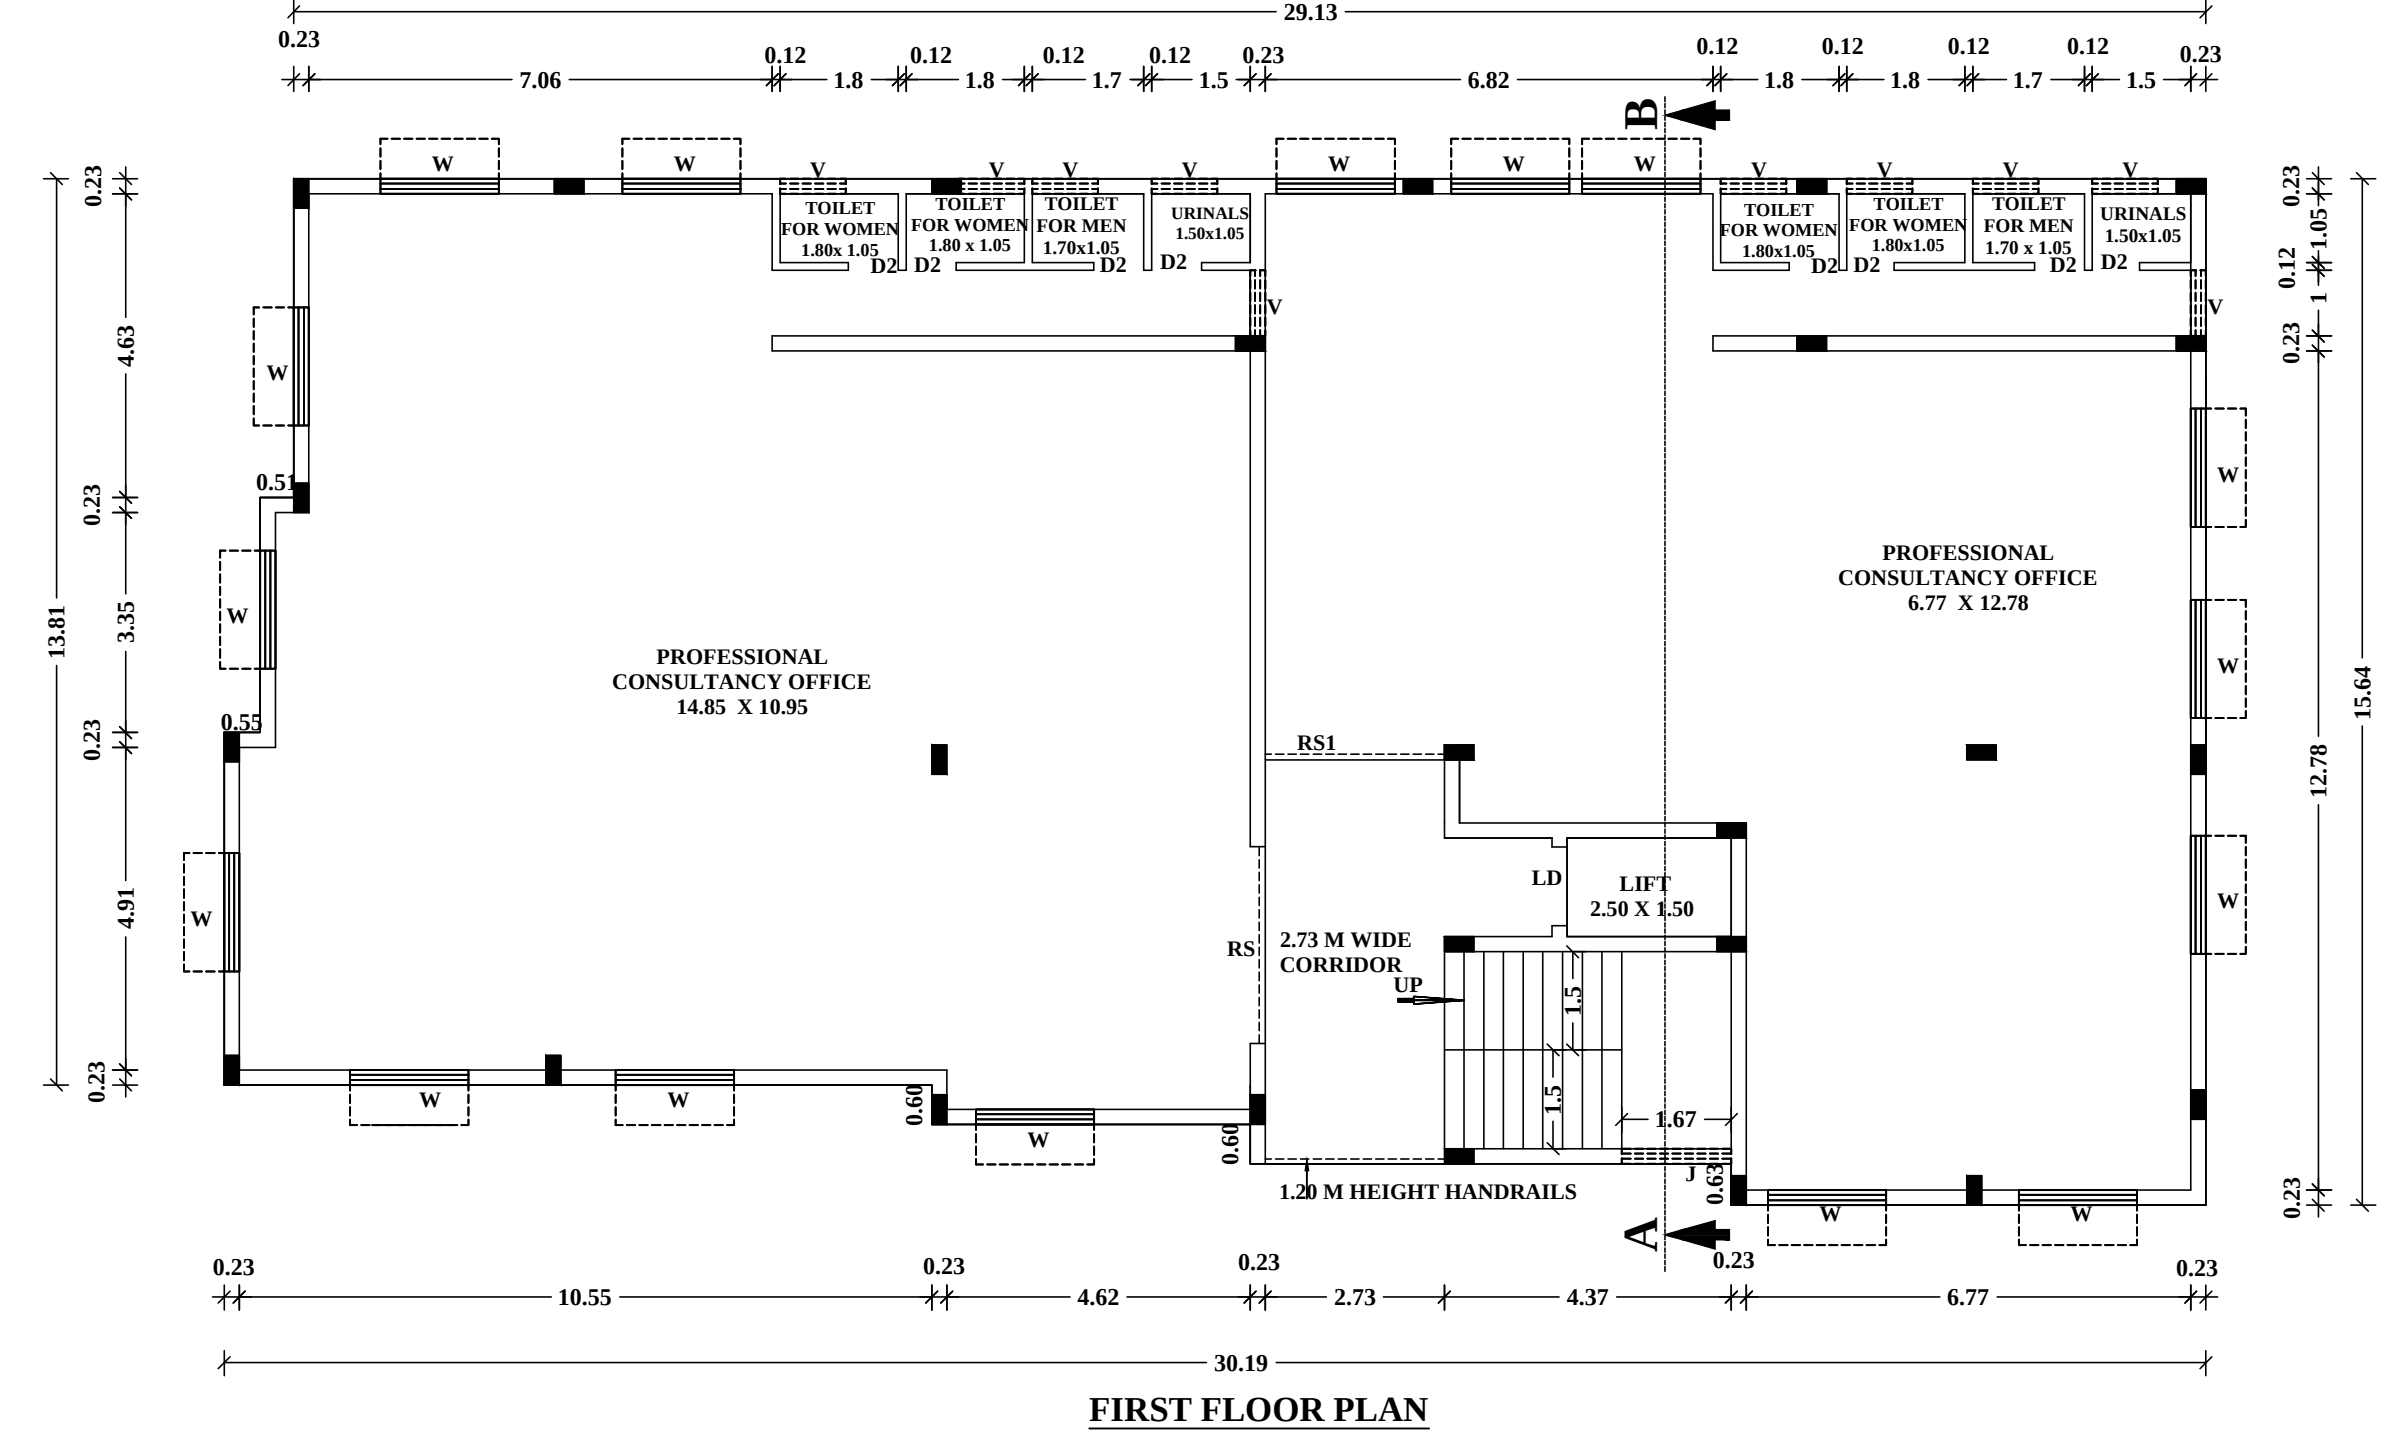
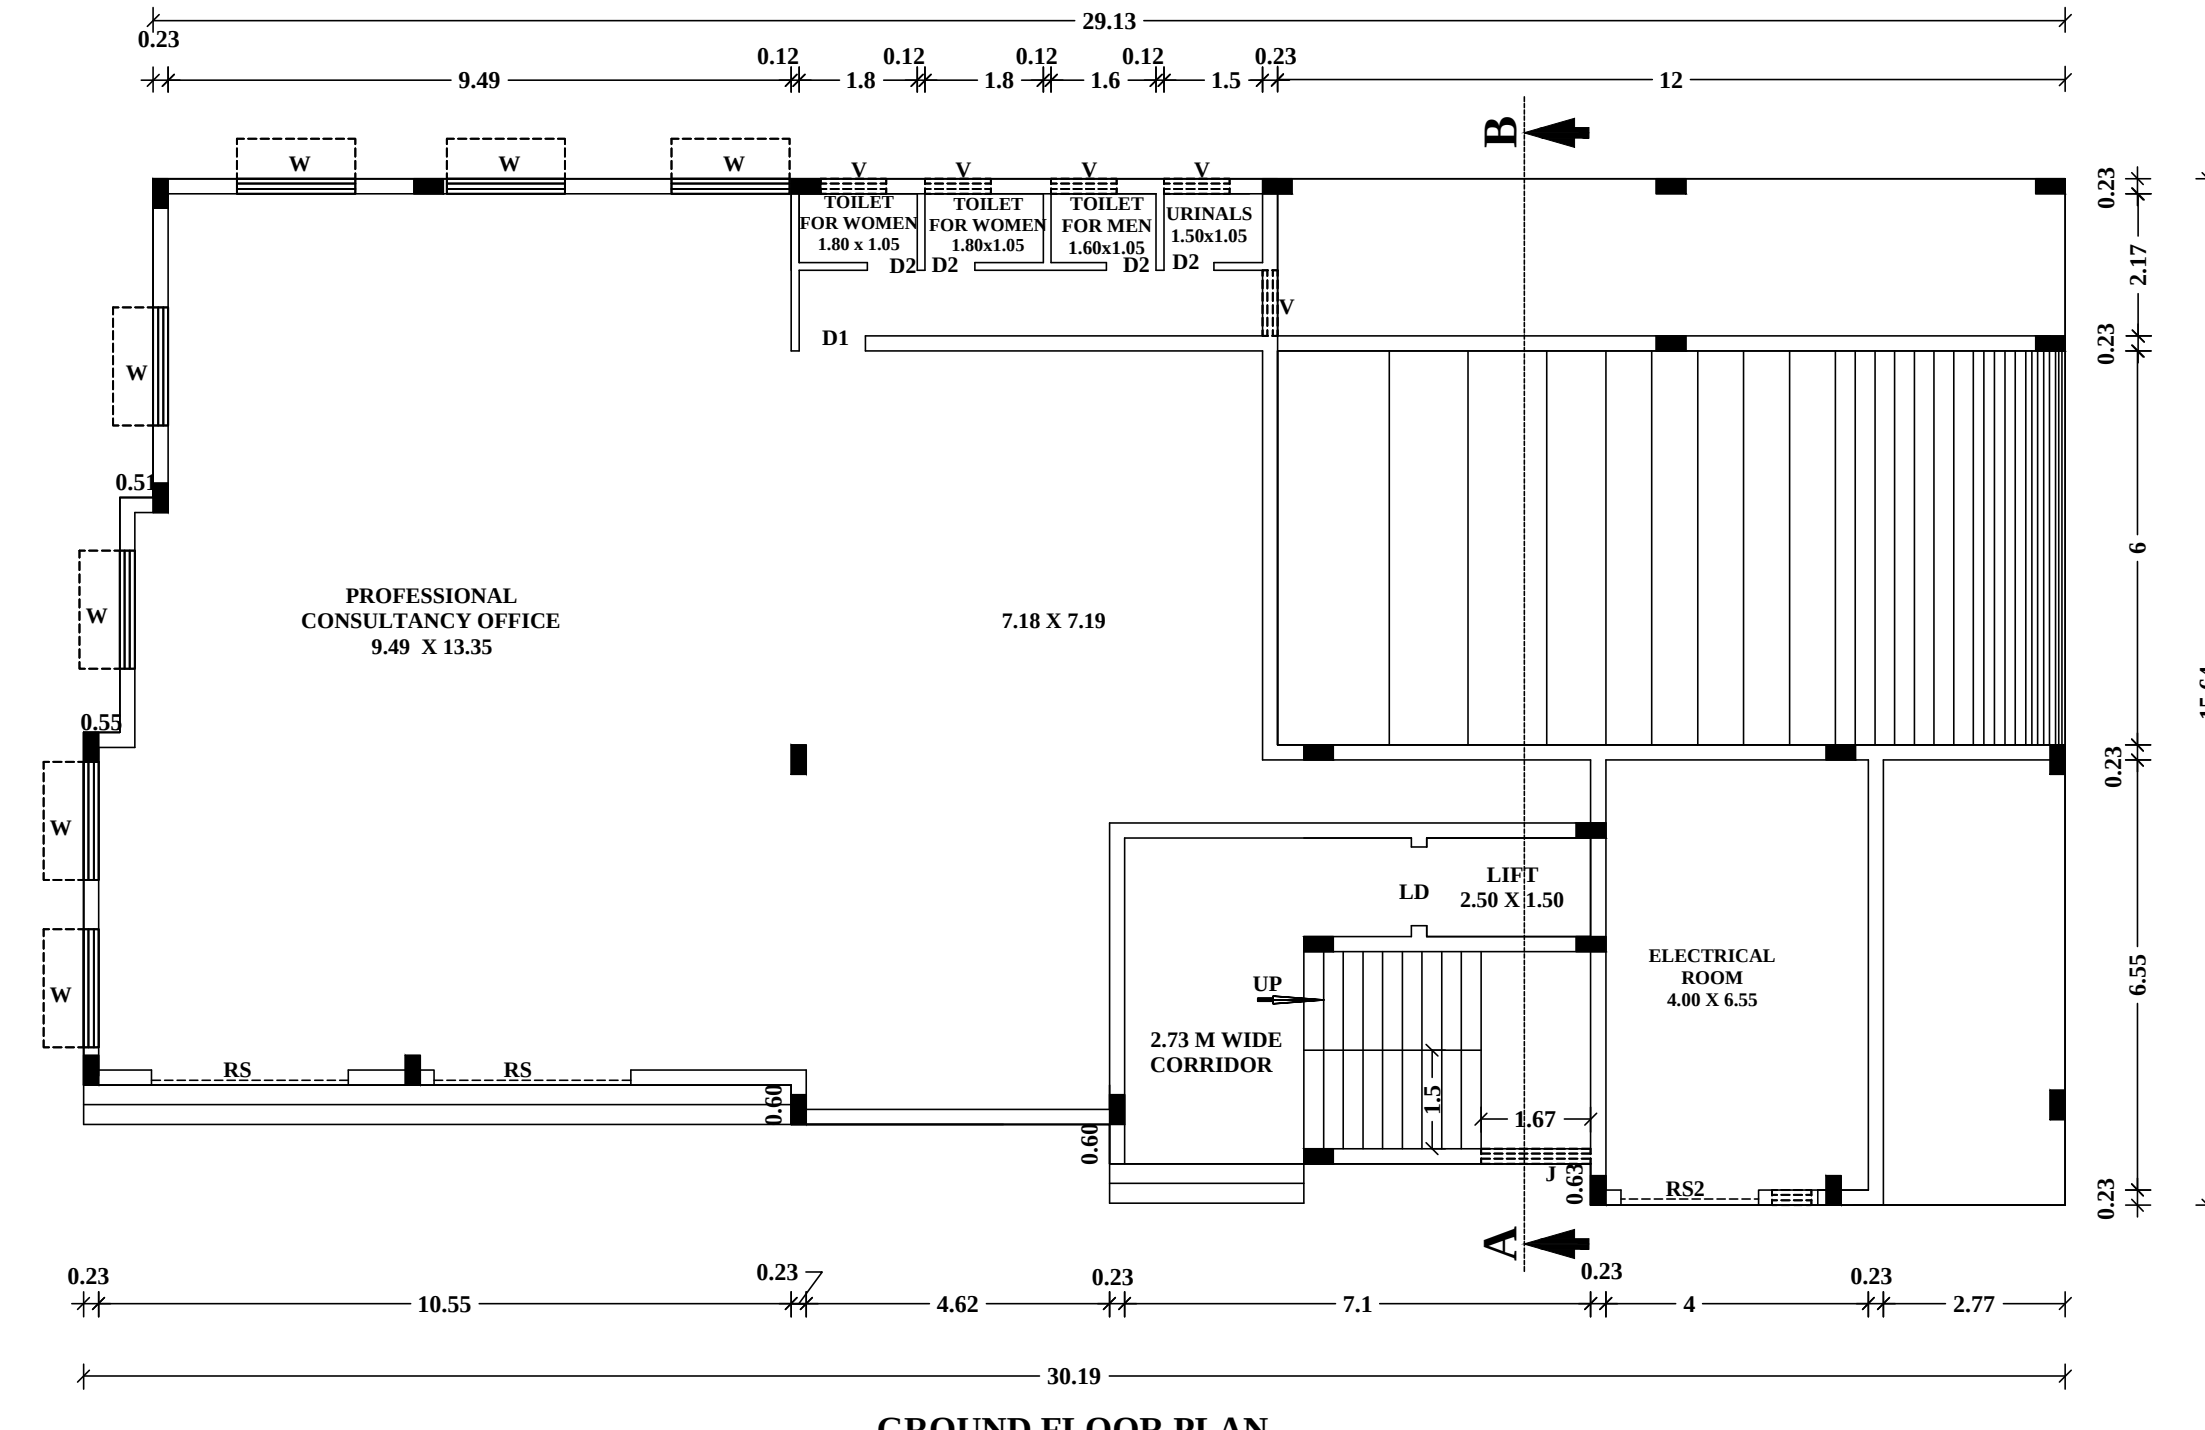
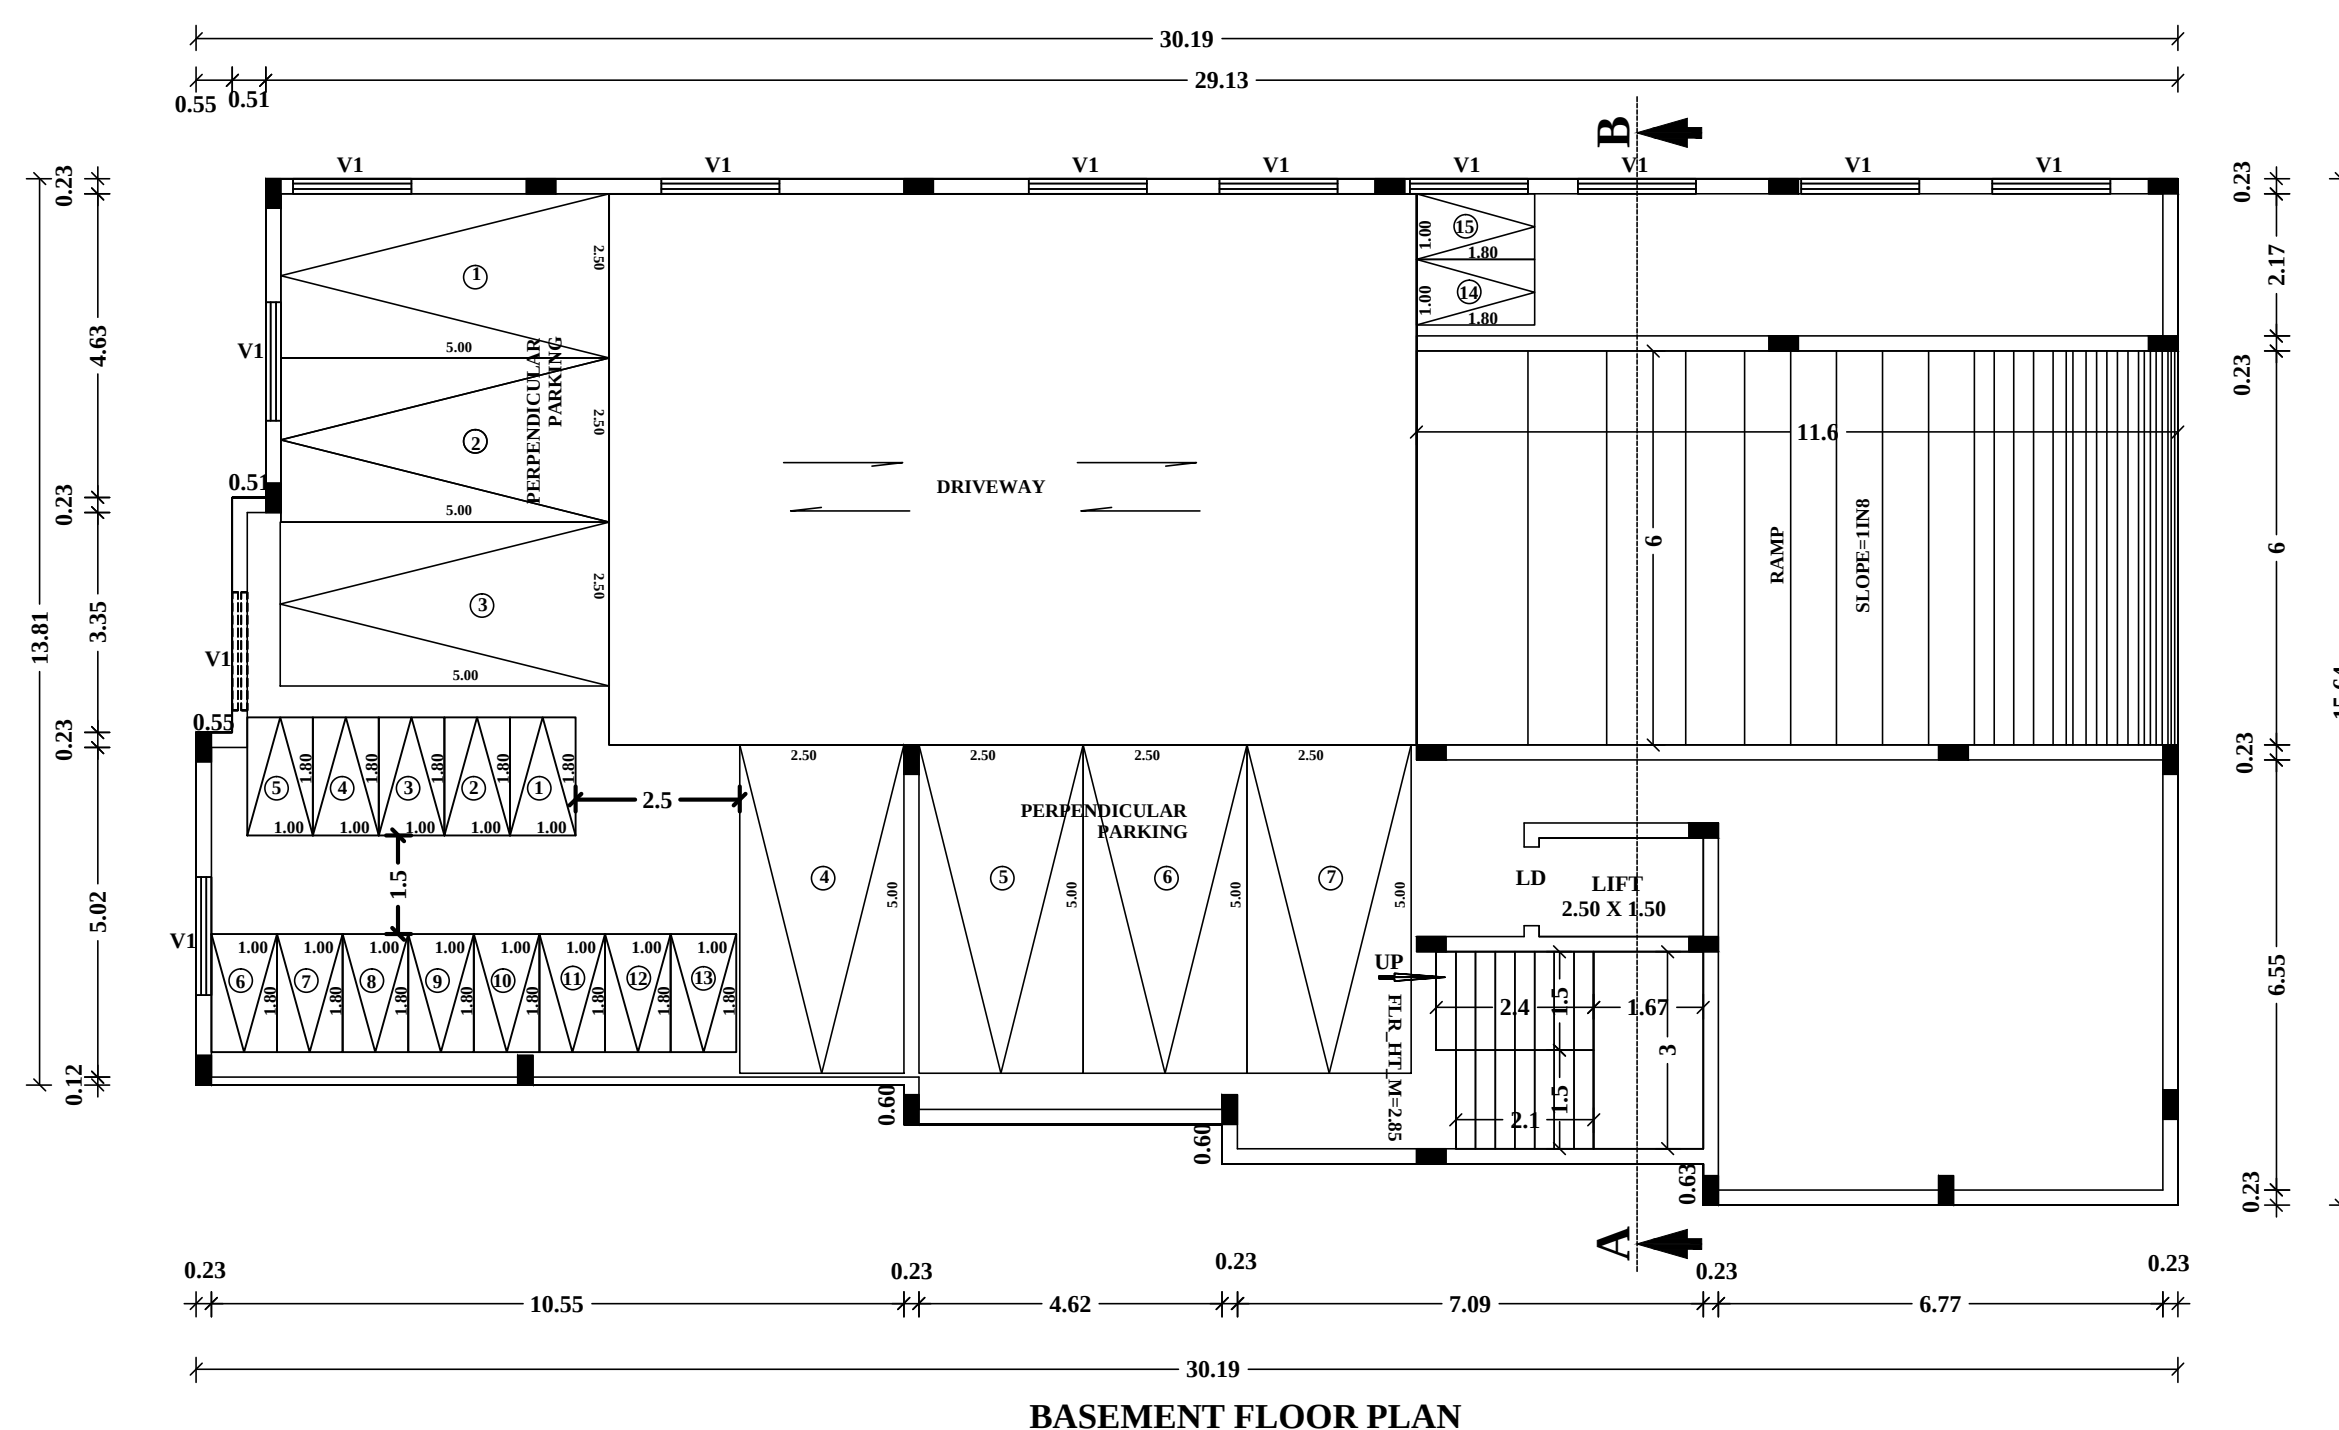
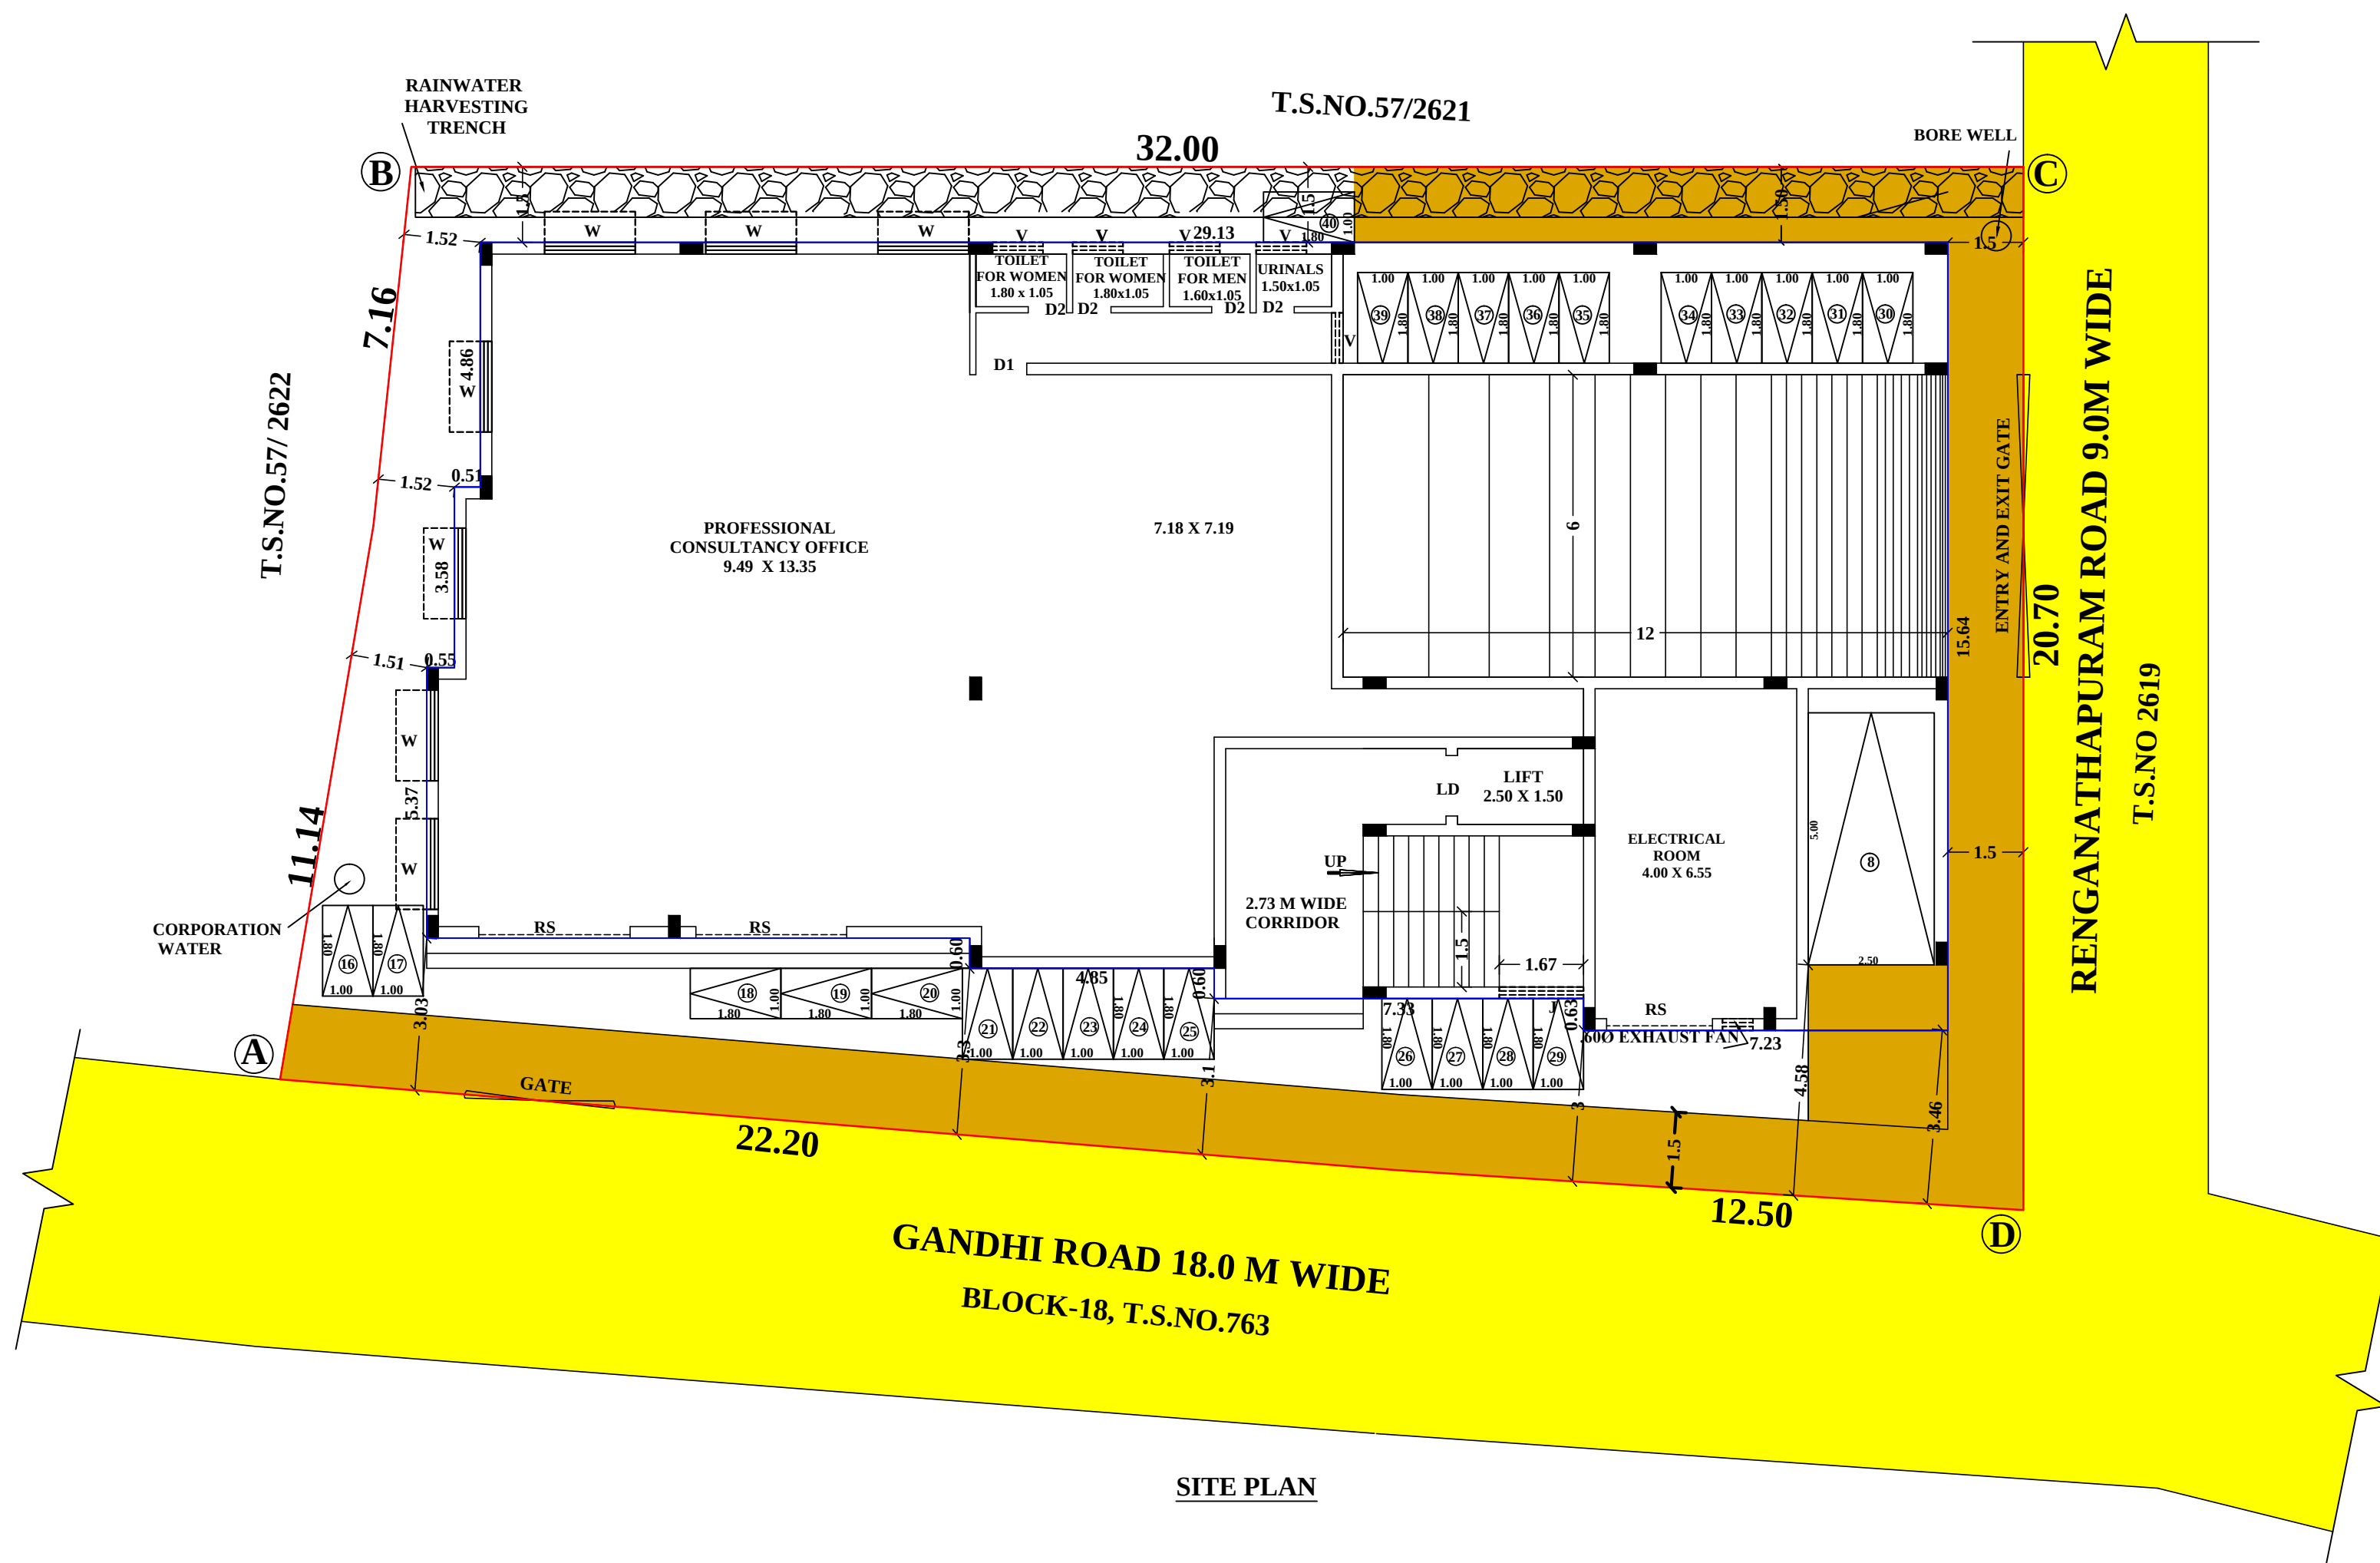
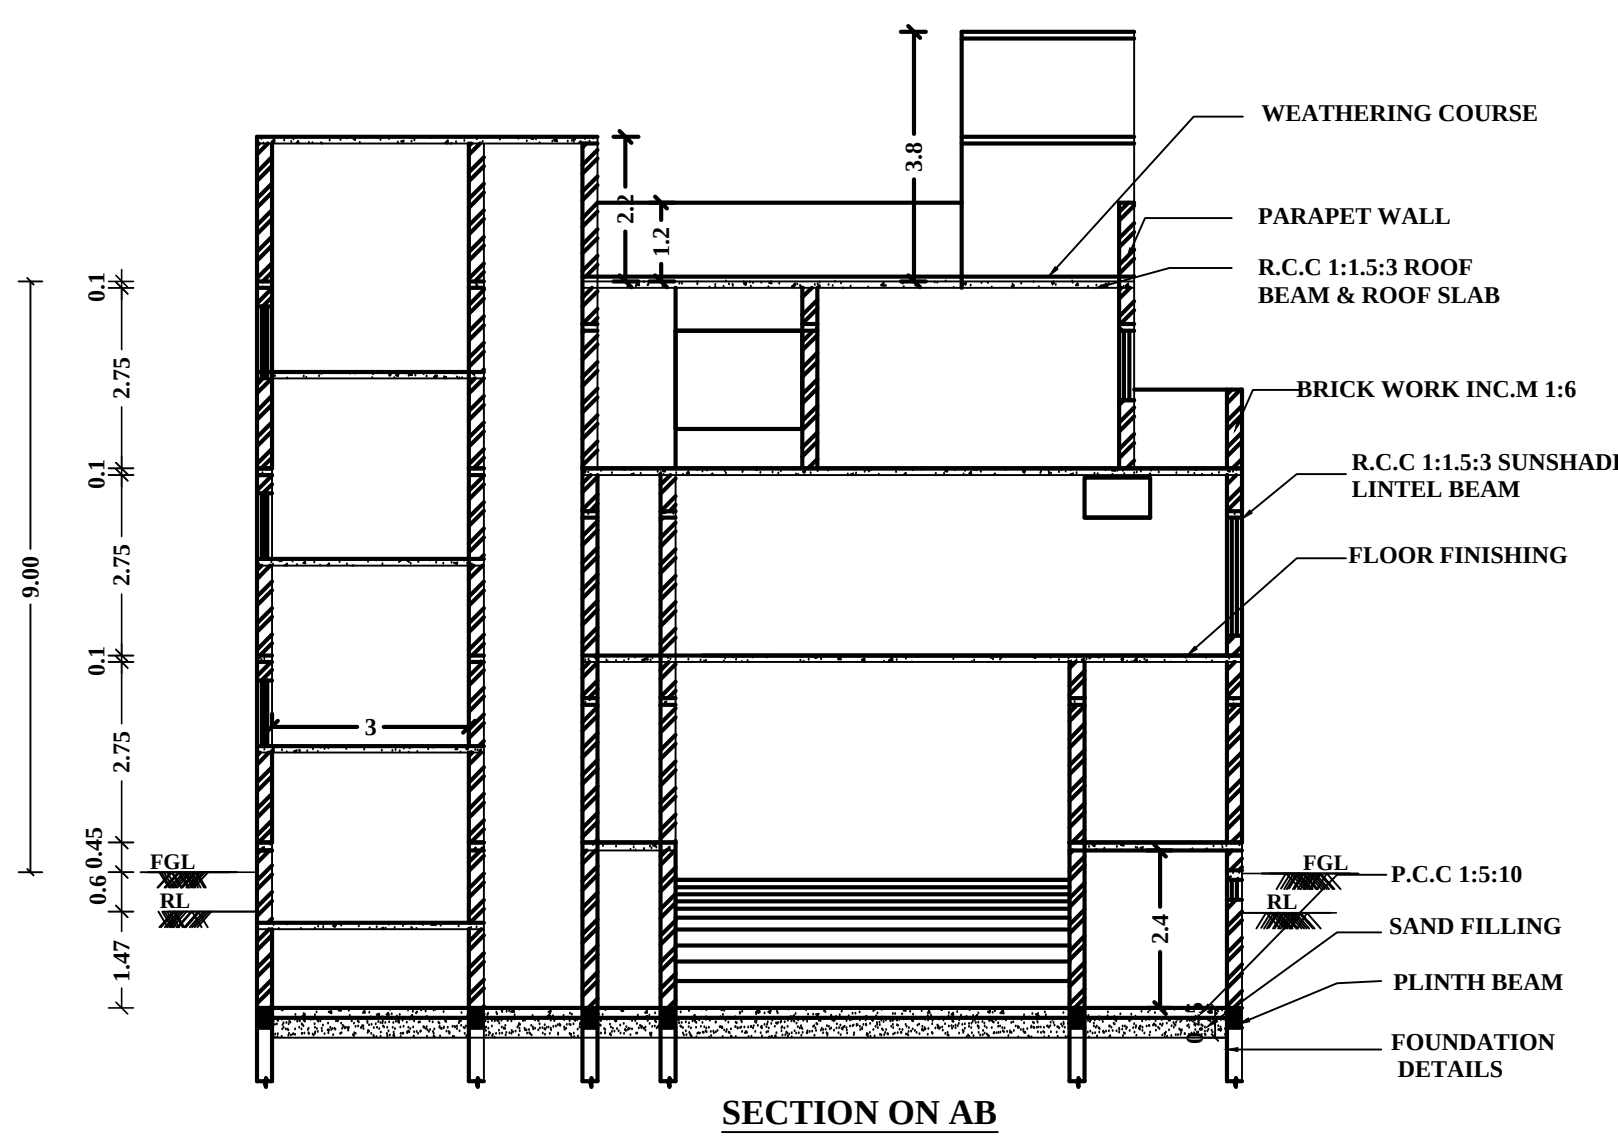
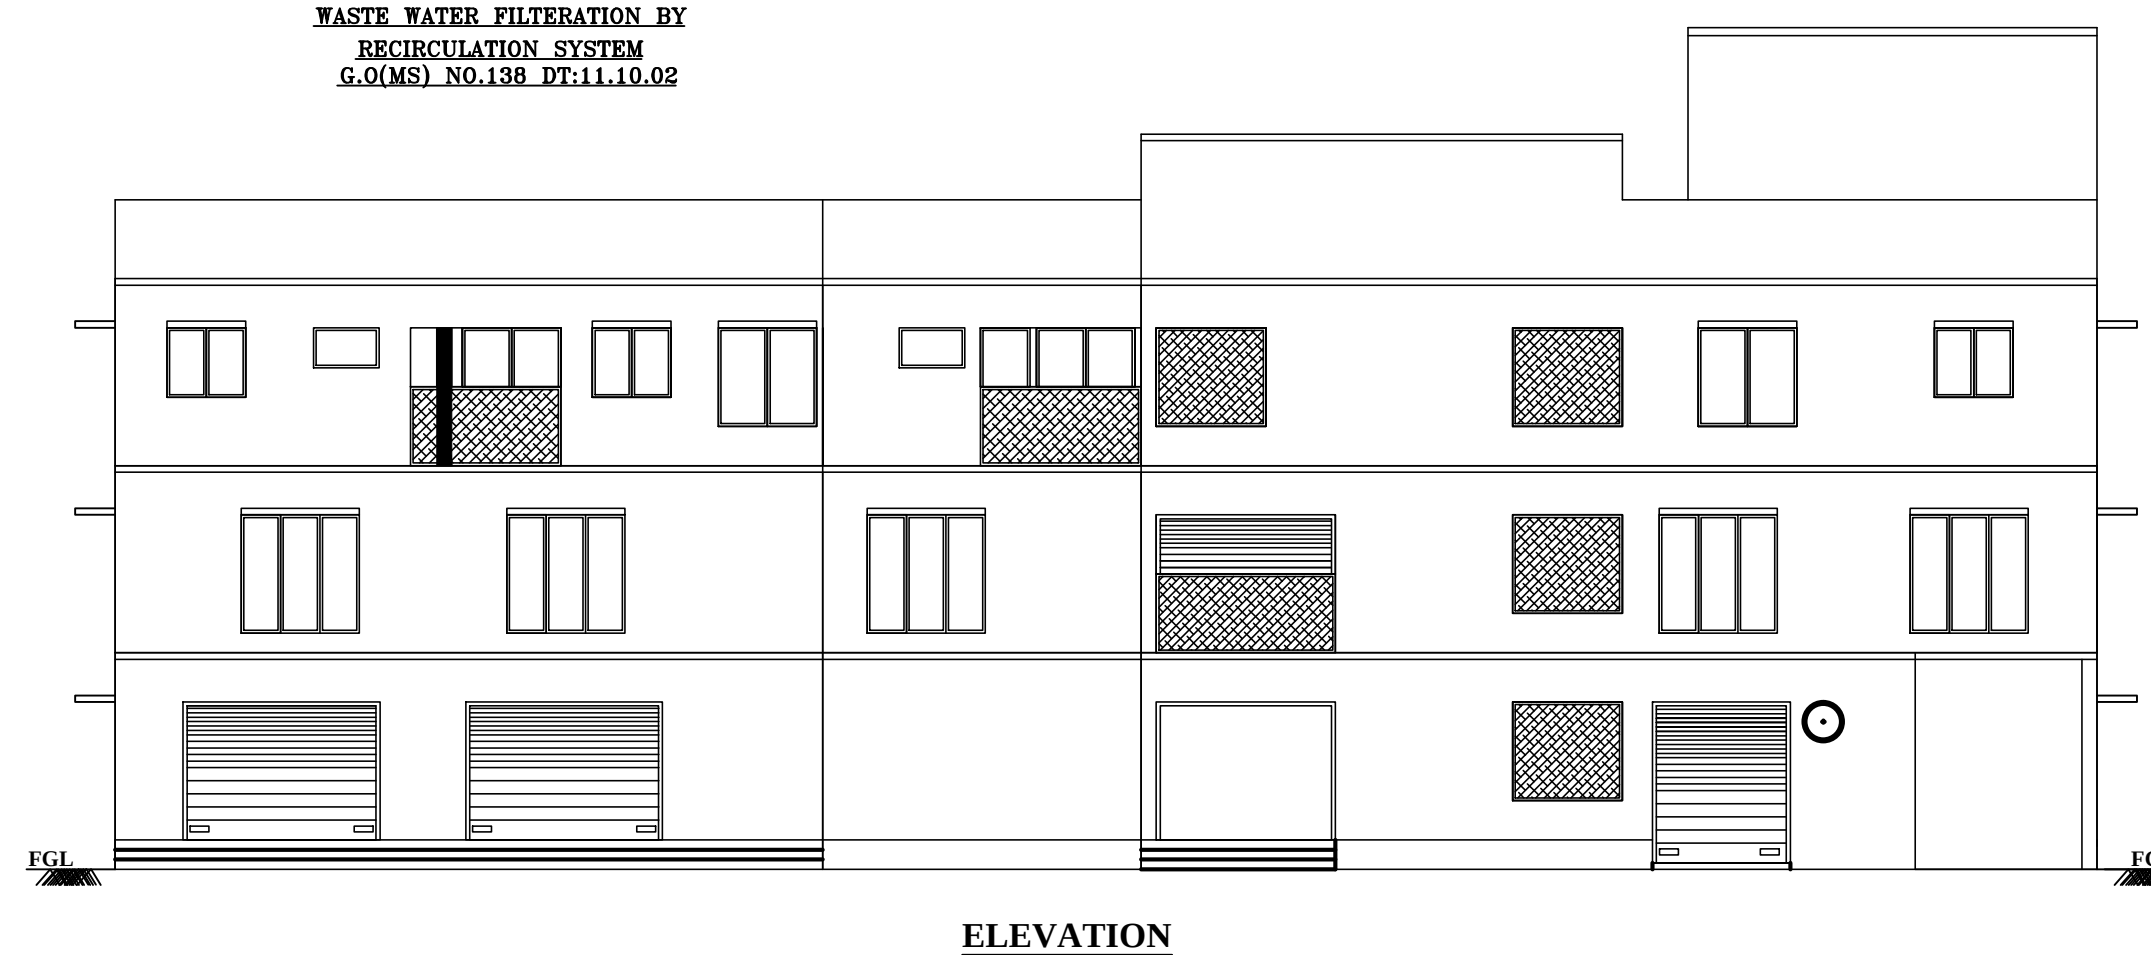
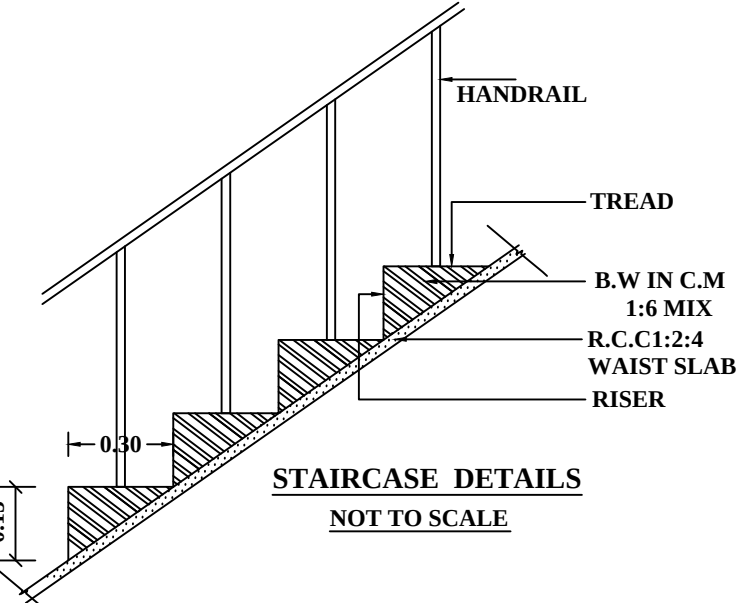
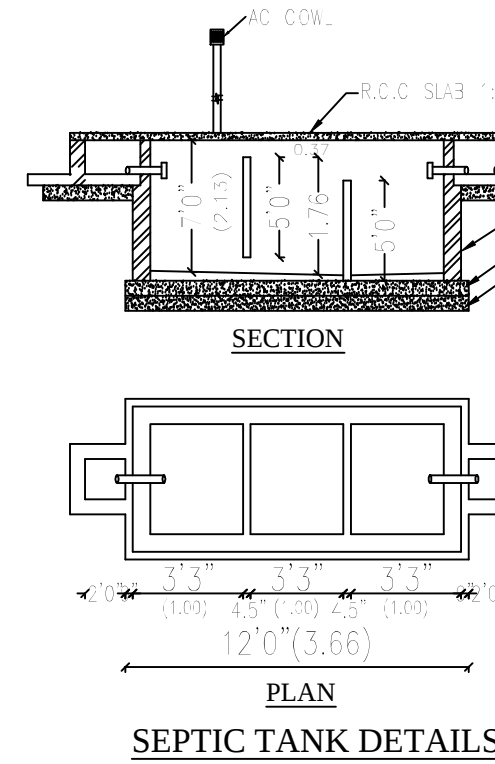
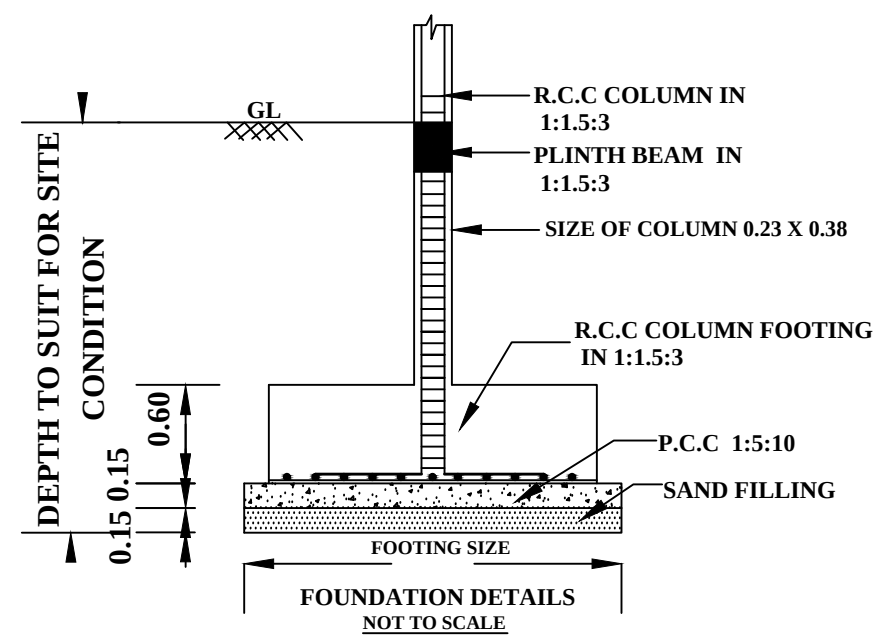


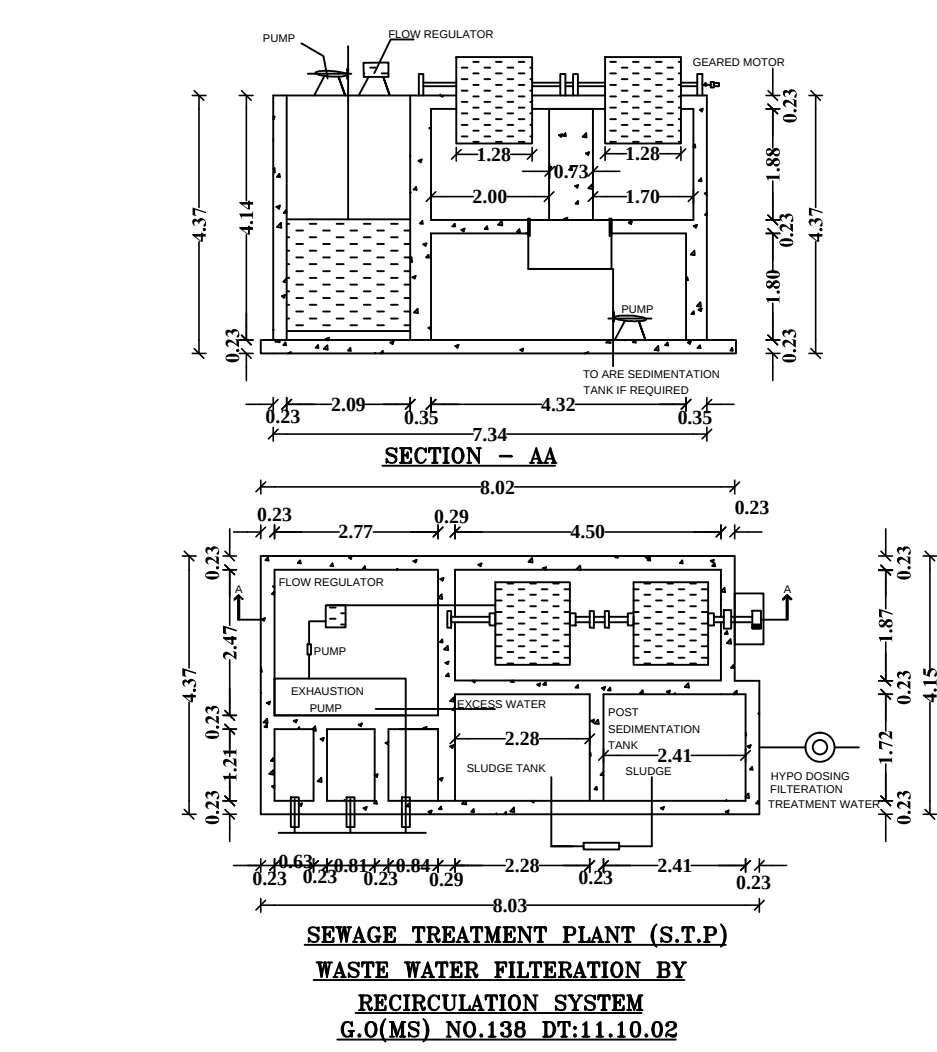

DISTRICT TOWN AND COUNTRY PLANNING OFFICE
TIRUCHIRAPPALLI DISTRICT

PLAN SHOWS THE PROPOSED CONSTRUCTION OF PROFESSIONAL CONSULTING OFFICE AND RESIDENTIAL APARTMENT BUILDING AFTER DEMOLISHING THE EXISTING BUILDING IN T.S.NO. 2620, BLOCK NO.57, WARD NO. B AT RENGANATHAPURAM EXTENTION, GANDHI ROAD, VELLITHIRUMUTHAM VILLAGE, SRIRANGAM, ZONE - I, TIRUCHIRAPPALLI CITY CORPORATION.

ALL DIMENSIONS ARE IN METER
SCALE - 1:100
ONLINE APPLICATION NO : SWP/BPA/255964/2024

REFERENCE:
SITE BOUNDARY
EXISTING ROAD
DRIVE WAY
PROSED BUILDING

AREA DETAILS	
DESCRIPTION	SQ.M
SITE AREA as per DOCUMENT	678.50
SITE AREA as per FMB	678.50
SUPER IMPOSED SITE AREA	647.79
SITE AREA (minimum of above shall be taken into account)	

PROPOSED BUILTUP AREA			
SL NO.	DESCRIPTION	F.S.I AREA (SQM)	NON F.S.I AREA (SQM)
1)	BASEMENT FLOOR	-	434.61
2)	GROUND FLOOR	311.68	-
3)	FIRST FLOOR	434.61	-
4)	SECOND FLOOR	385.91	-
5)	HEAD ROOM	-	39.24
	TOTAL	1132.20	473.85

FSI AREA = 1132.20 / 647.79 = 1.747

NO OF DWELLING UNITS - 06 NOS

PARKING DETAILS		
S.L.NO	DESCRIPTION	PROVIDED
1)	CAR PARKING SPACE	08 NOS
2)	TWO WHEELER PARKING	40 NOS

PROFESSIONAL DETAILS BASED ON FORM-C

APPLICANT	Mr.N.RAMKUMAR	
REGISTERED ENGINEER	Er.K.MARIMUTHU (RE/Gr-I/TLPA/APR 2019/016)	
STRUCTURAL ENGINEER	Er.K.MARIMUTHU (SE/Gr-II/TLPA/JUNE 2019/120)	
GEO TECH EXPERT	Dr.S.SENTHAMIL KUMAR (TJR/GE/2019/086)	
SITE SUPERVISION ENGINEER	Er.S.BASKAR (RE/Gr-I/TLPA/SEP2019/184)	

REFERENCES:	METERS
RS	-ROLLING SHUTTER 3.00 X 2.10
RS1	-ROLLING SHUTTER 2.73 X 2.10
RS2	-ROLLING SHUTTER 2.10 X 2.10
MD	-MAIN DOOR 1.00 X 2.10
LD	-LIFT DOOR 1.20 X 2.10
GD	-GRILL DOOR 1.06 X 1.98
D1	-DOOR 0.90 X 2.10
D2	-DOOR 0.76 X 2.10
W	-WINDOW 1.80 X 1.80
W1	-WINDOW 1.50 X 1.50
W2	-WINDOW 1.22 X 1.06
V	-VENTILATOR 1.00 X 0.61
V1	-VENTILATOR 1.80 X 0.30
J	-JALLY 1.67 X 1.00
J1	-JALLY 1.93 X 1.50

BUILDING PERMISSION NO : BP/JD/DTCP (TD) No.71/2024
PLANNING PERMISSION NO : PP/JD/DTCP (TD) No.107/2024
(This Planning Permission is valid for a period of 8 years from e-Sign)

e-signed
Joint Director / Member Secretary (FAC)
District Town and Country Planning office
Tiruchirappalli District



SURVEYOR/ASST.DRAUGHTS MAN

ARCHITECTURAL/PLANNING ASSISTANT

ONLINE APPLICATION NO: SWP/BPA/255964/2024