




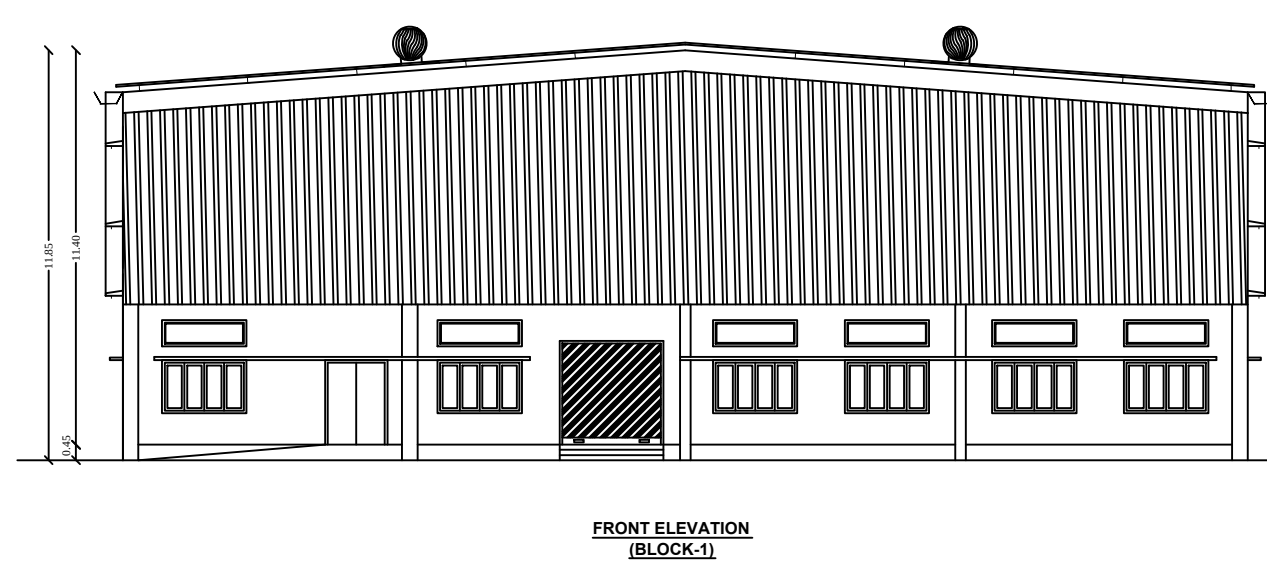


FRONT ELEVATION
(BLOCK-1)

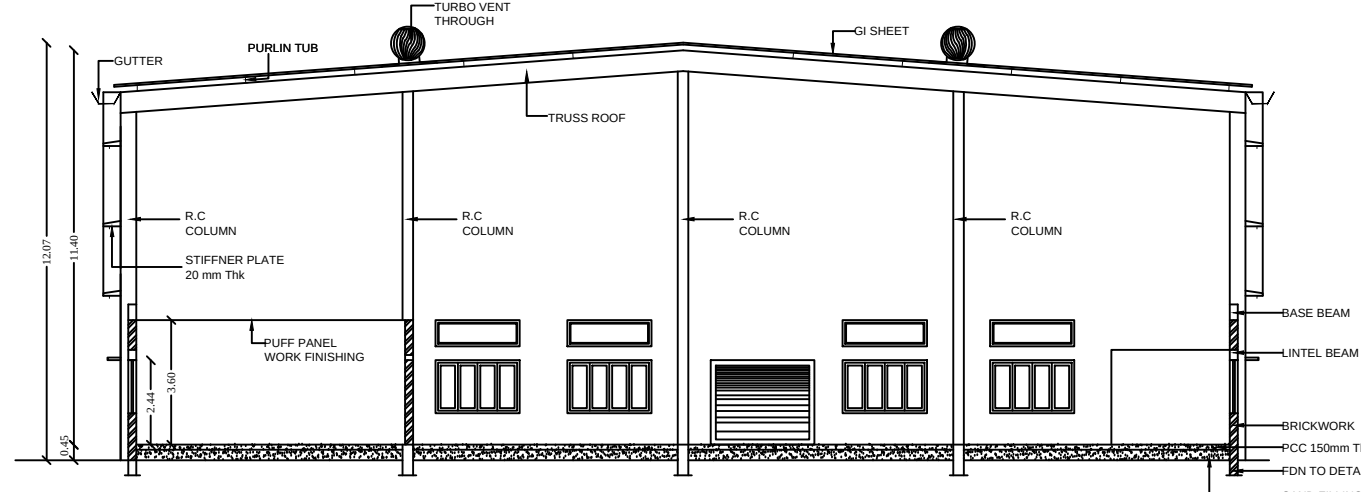





SECTION A-A
(BLOCK-1)

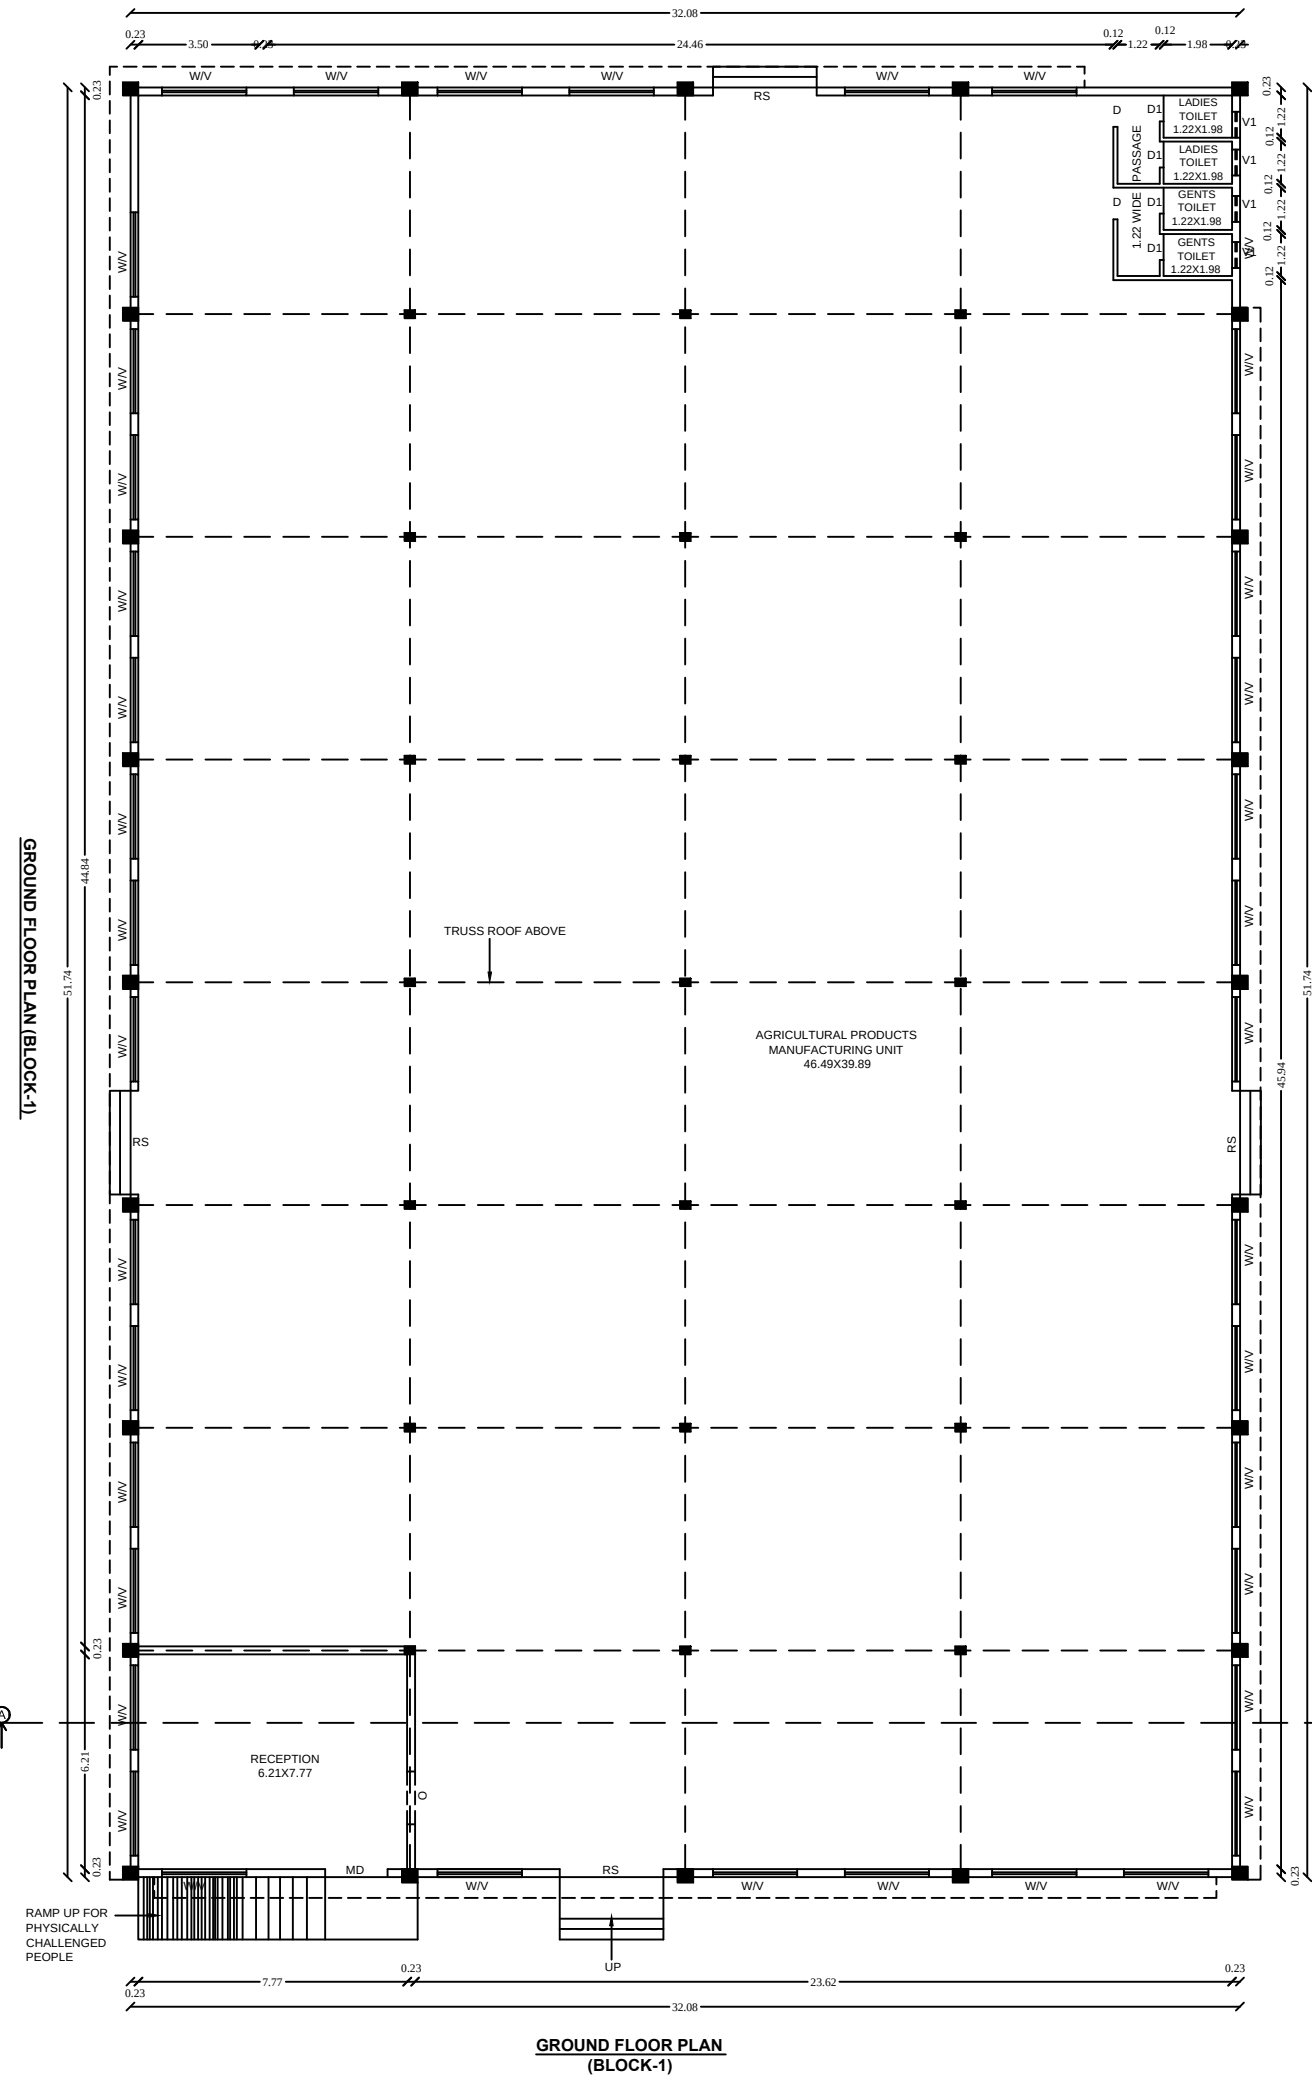

GROUND FLOOR PLAN
(BLOCK-1)

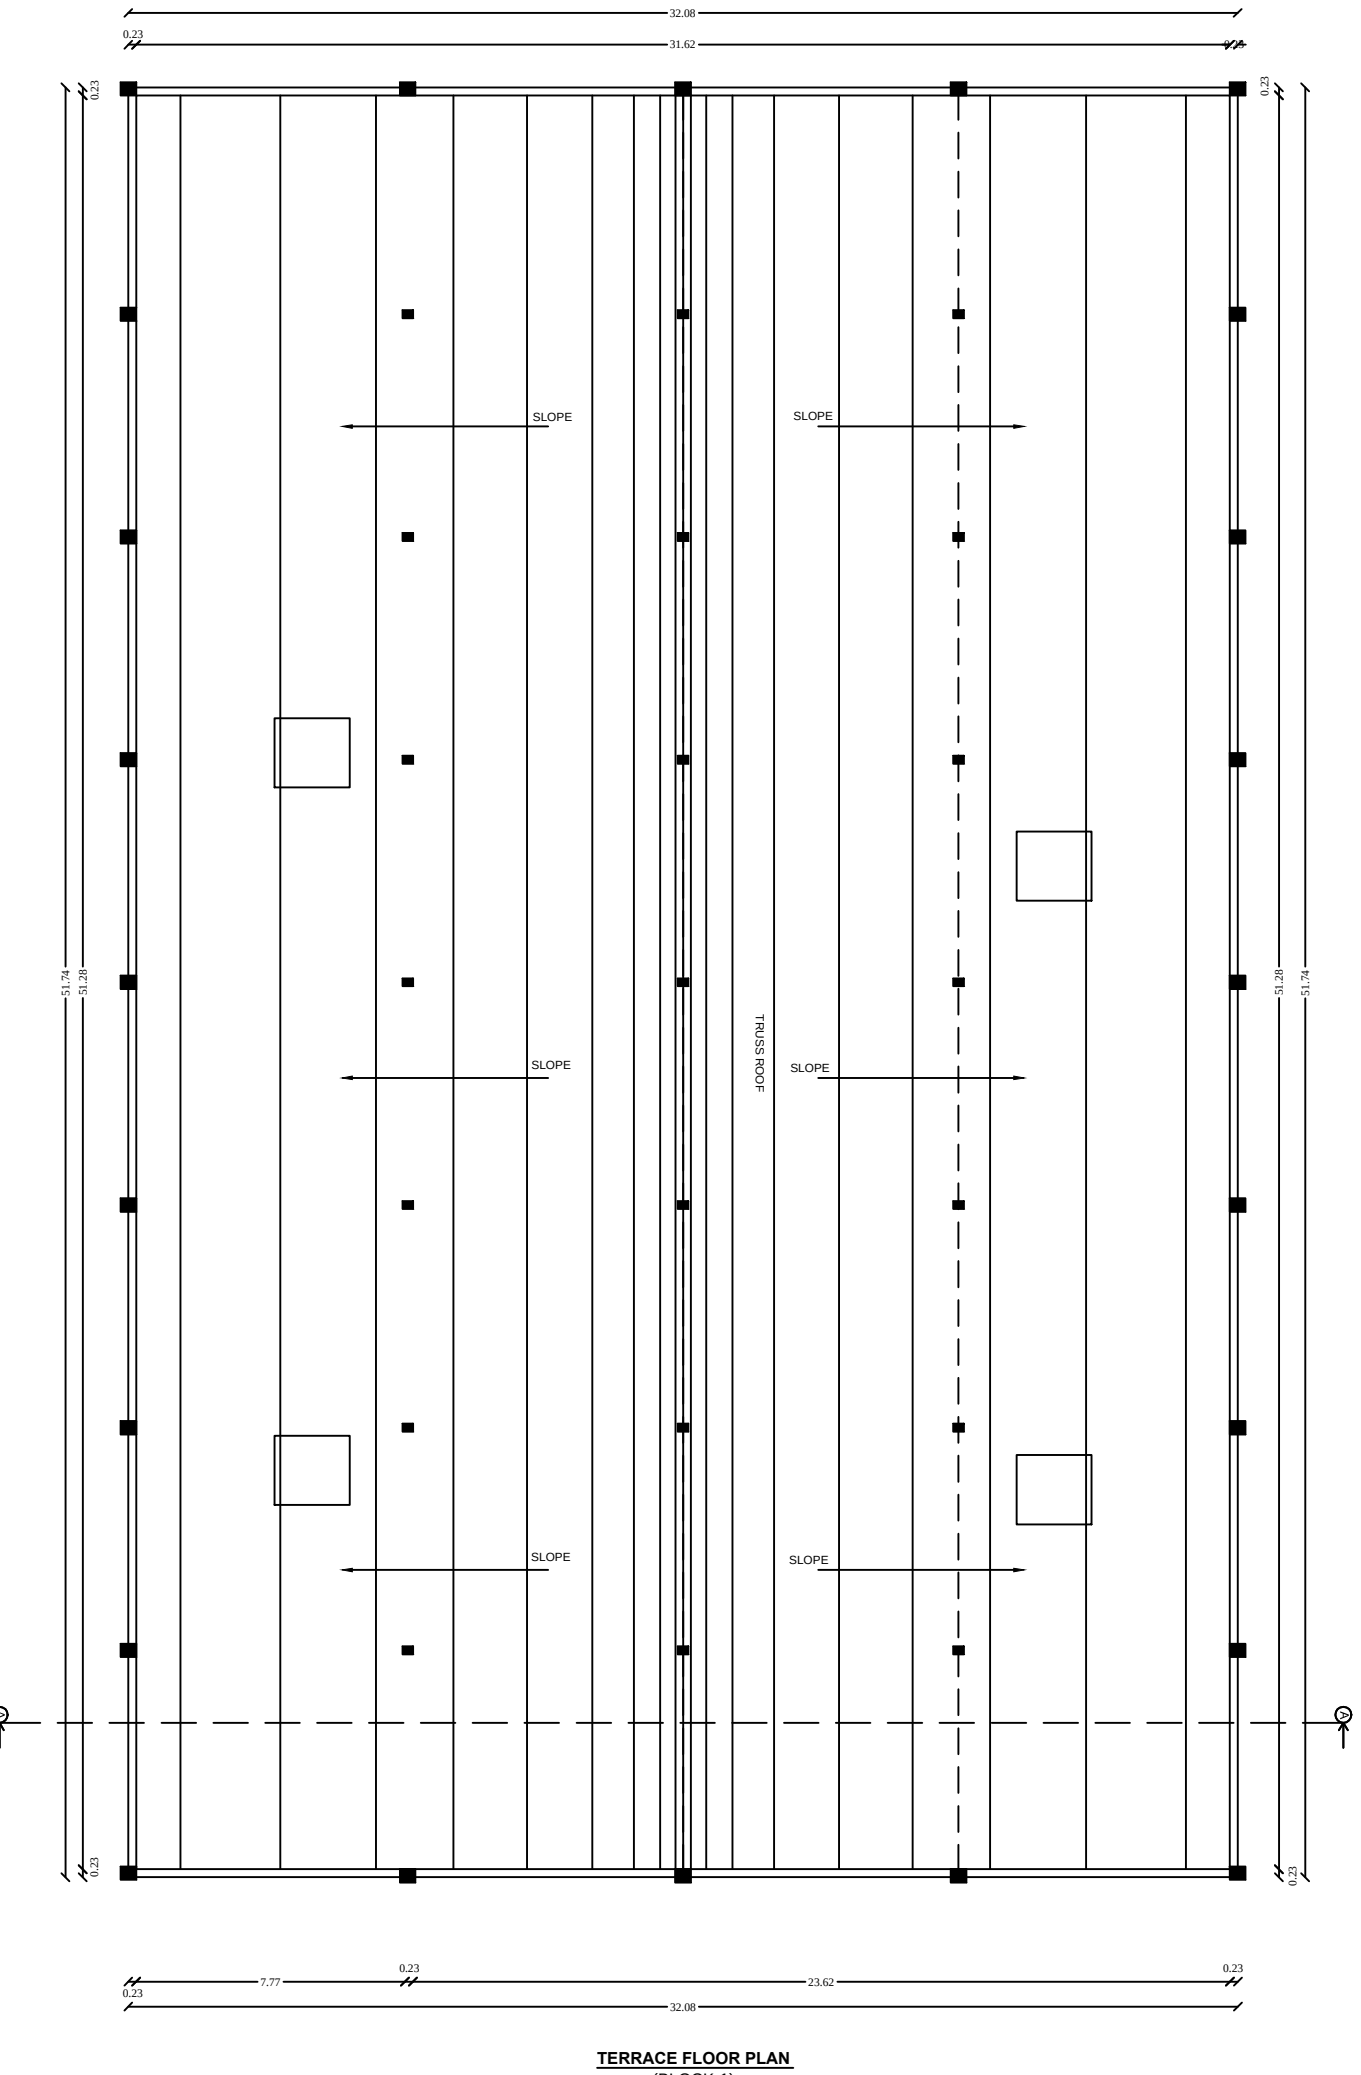

TERRACE FLOOR PLAN
(BLOCK-1)

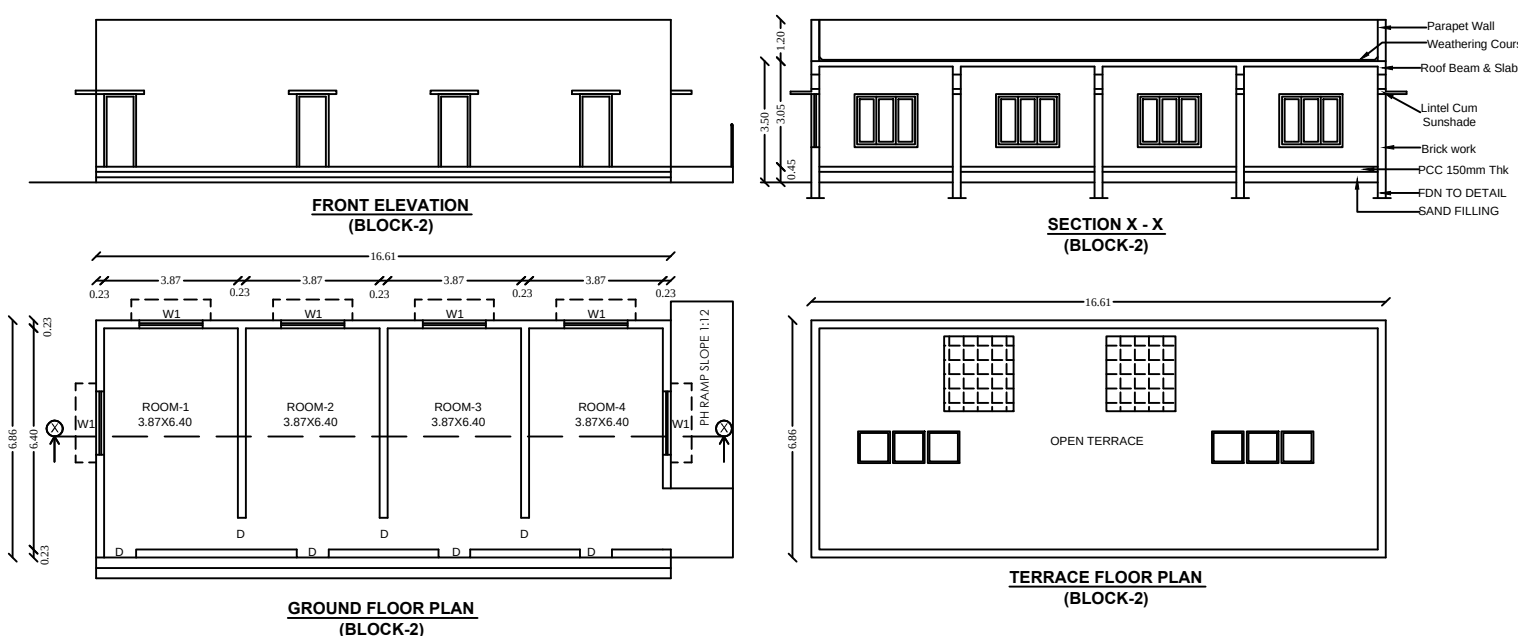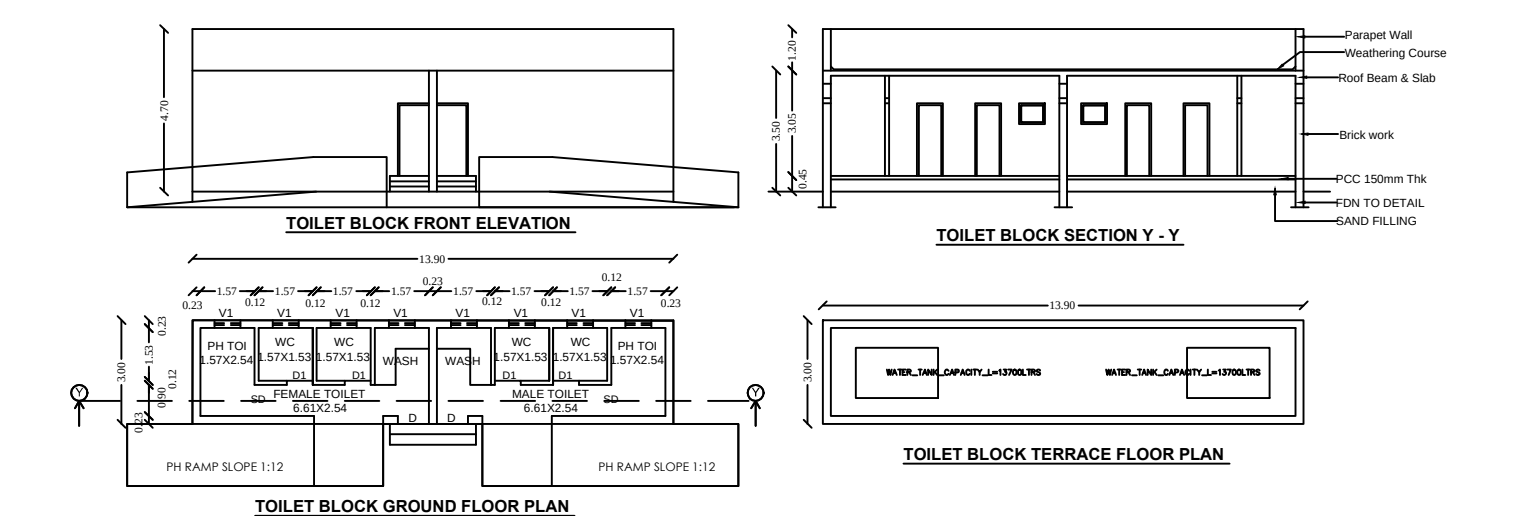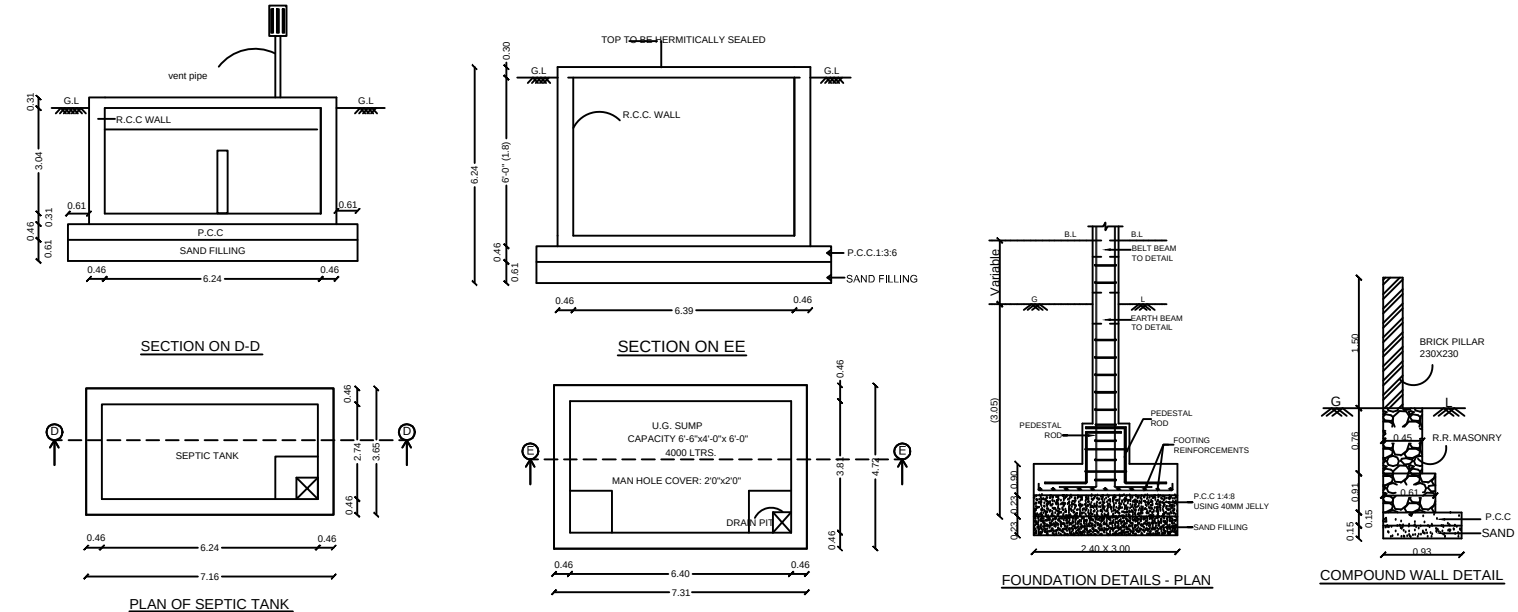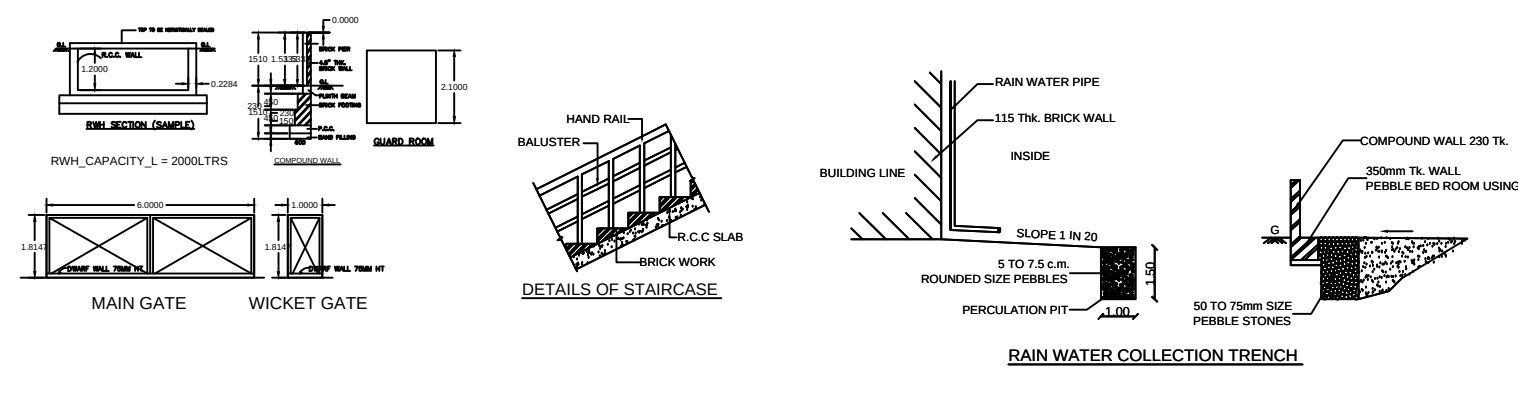

DISTRICT TOWN AND COUNTRY PLANNING OFFICE
TIRUCHIRAPPALLI DISTRICT
PLAN SHOWING THE PROPOSED CONSTRUCTION OF
ORGANIC FERTILIZER MANUFACTURING INDUSTRY(ORANGE
CATEGORY) BUILDING IN APPROVED SIPCOT INDUSTRIAL PARK
LAYOUT L.P/JD DTCP (TD) NO: 87/2022, PLOT NO: G10, S.F.No:90pt,
95pt, 96pt, 97pt, 98pt, 99pt AT KANNUDYANPATTI VILLAGE,
MANAPPARAI TALUK AND PANCHAYAT UNION,
TIRUCHIRAPPALLI DISTRICT.

ALL DIMENSIONS ARE IN METER
SCALE - 1:100
ONLINE APPLICATION NO : SWP/BPA/263243/2024

REFERENCE:
SITE BOUNDARY
EXISTING ROAD
DRIVE WAY
PROSED BUILDING

AREA DETAILS
SITE AREA - 18736.95 SQ.M

PROPOSED BUILTUP AREA				
SL NO.	DESCRIPTION	F.S.I AREA (SQM)	NON F.S.I AREA (SQM)	TOTAL AREA (SQM)
1)	BLOCK-1 (GROUND FLOOR)	1659.82	-	1659.82
2)	BLOCK-2 (LABOUR ROOM)	113.94	-	113.94
3)	BLOCK-3 (TOILET BLOCK)	41.70	-	41.70
TOTAL		1815.46	-	1815.46

F.S.I AREA = 1815.46 / 18736.95 - 0.096

PARKING DETAILS		
SL.NO.	DISCRIPTION	PROVIDED
1	LORRY PARKING SPACE	06 NOS
2	CAR PARKING SPACE	08 NOS
3	TWO WHEELER PARKING SPACE	59 NOS
4	CYCLE PARKING SPACE	71 NOS


TOTAL HP = 100HP
NO OF WORKERS
30 MALE
20 FEMALE

PROFESSIONAL DETAILS BASED ON FORM-C		
APPLICANT	SCIENTIFIC AGRICULTURE LABORATORY PVT LTD	
REGISTERED ENGINEER	Er.M.KIRUBAGARAN (RE/Gr-I/SVG Region/007/2019)	
STRUCTURAL ENGINEER	Er.V.VARADARAJAN (SE 004/2020 (Gr.II))	
GEO-TECH EXPERT	K.GANAPATHI (CGLRGN/RGTE/2019/08/012)	
SITE SUPERVISION ENGINEER	Er.S.SAMSUDEEN SYEDKHAN (RCE 2022/01/001)	

SCHEDULE OF JOINERIES	
RS - ROLLING SHUTTER - 3.00X2.40	
MD - MAIN DOOR - 1.83 X 2.40	
D - MAIN DOOR - 0.91 X 2.40	
D1 - DOOR - 0.75 X 2.10	
O - OPEN - 1.53 X 2.10	
W - WINDOW - 2.44 X 1.53	
W1 - WINDOW - 1.83 X 1.53	
V - VENTILATOR - 2.44 X 0.60	
V1 - VENTILATOR - 0.75 X 0.75	

BUILDING PERMISSION NO : BP/JD/DTCP (TD) No.85/2024

e-signed
Joint Director / Member Secretary (FAC)
District Town and Country Planning office
Tiruchirappalli District

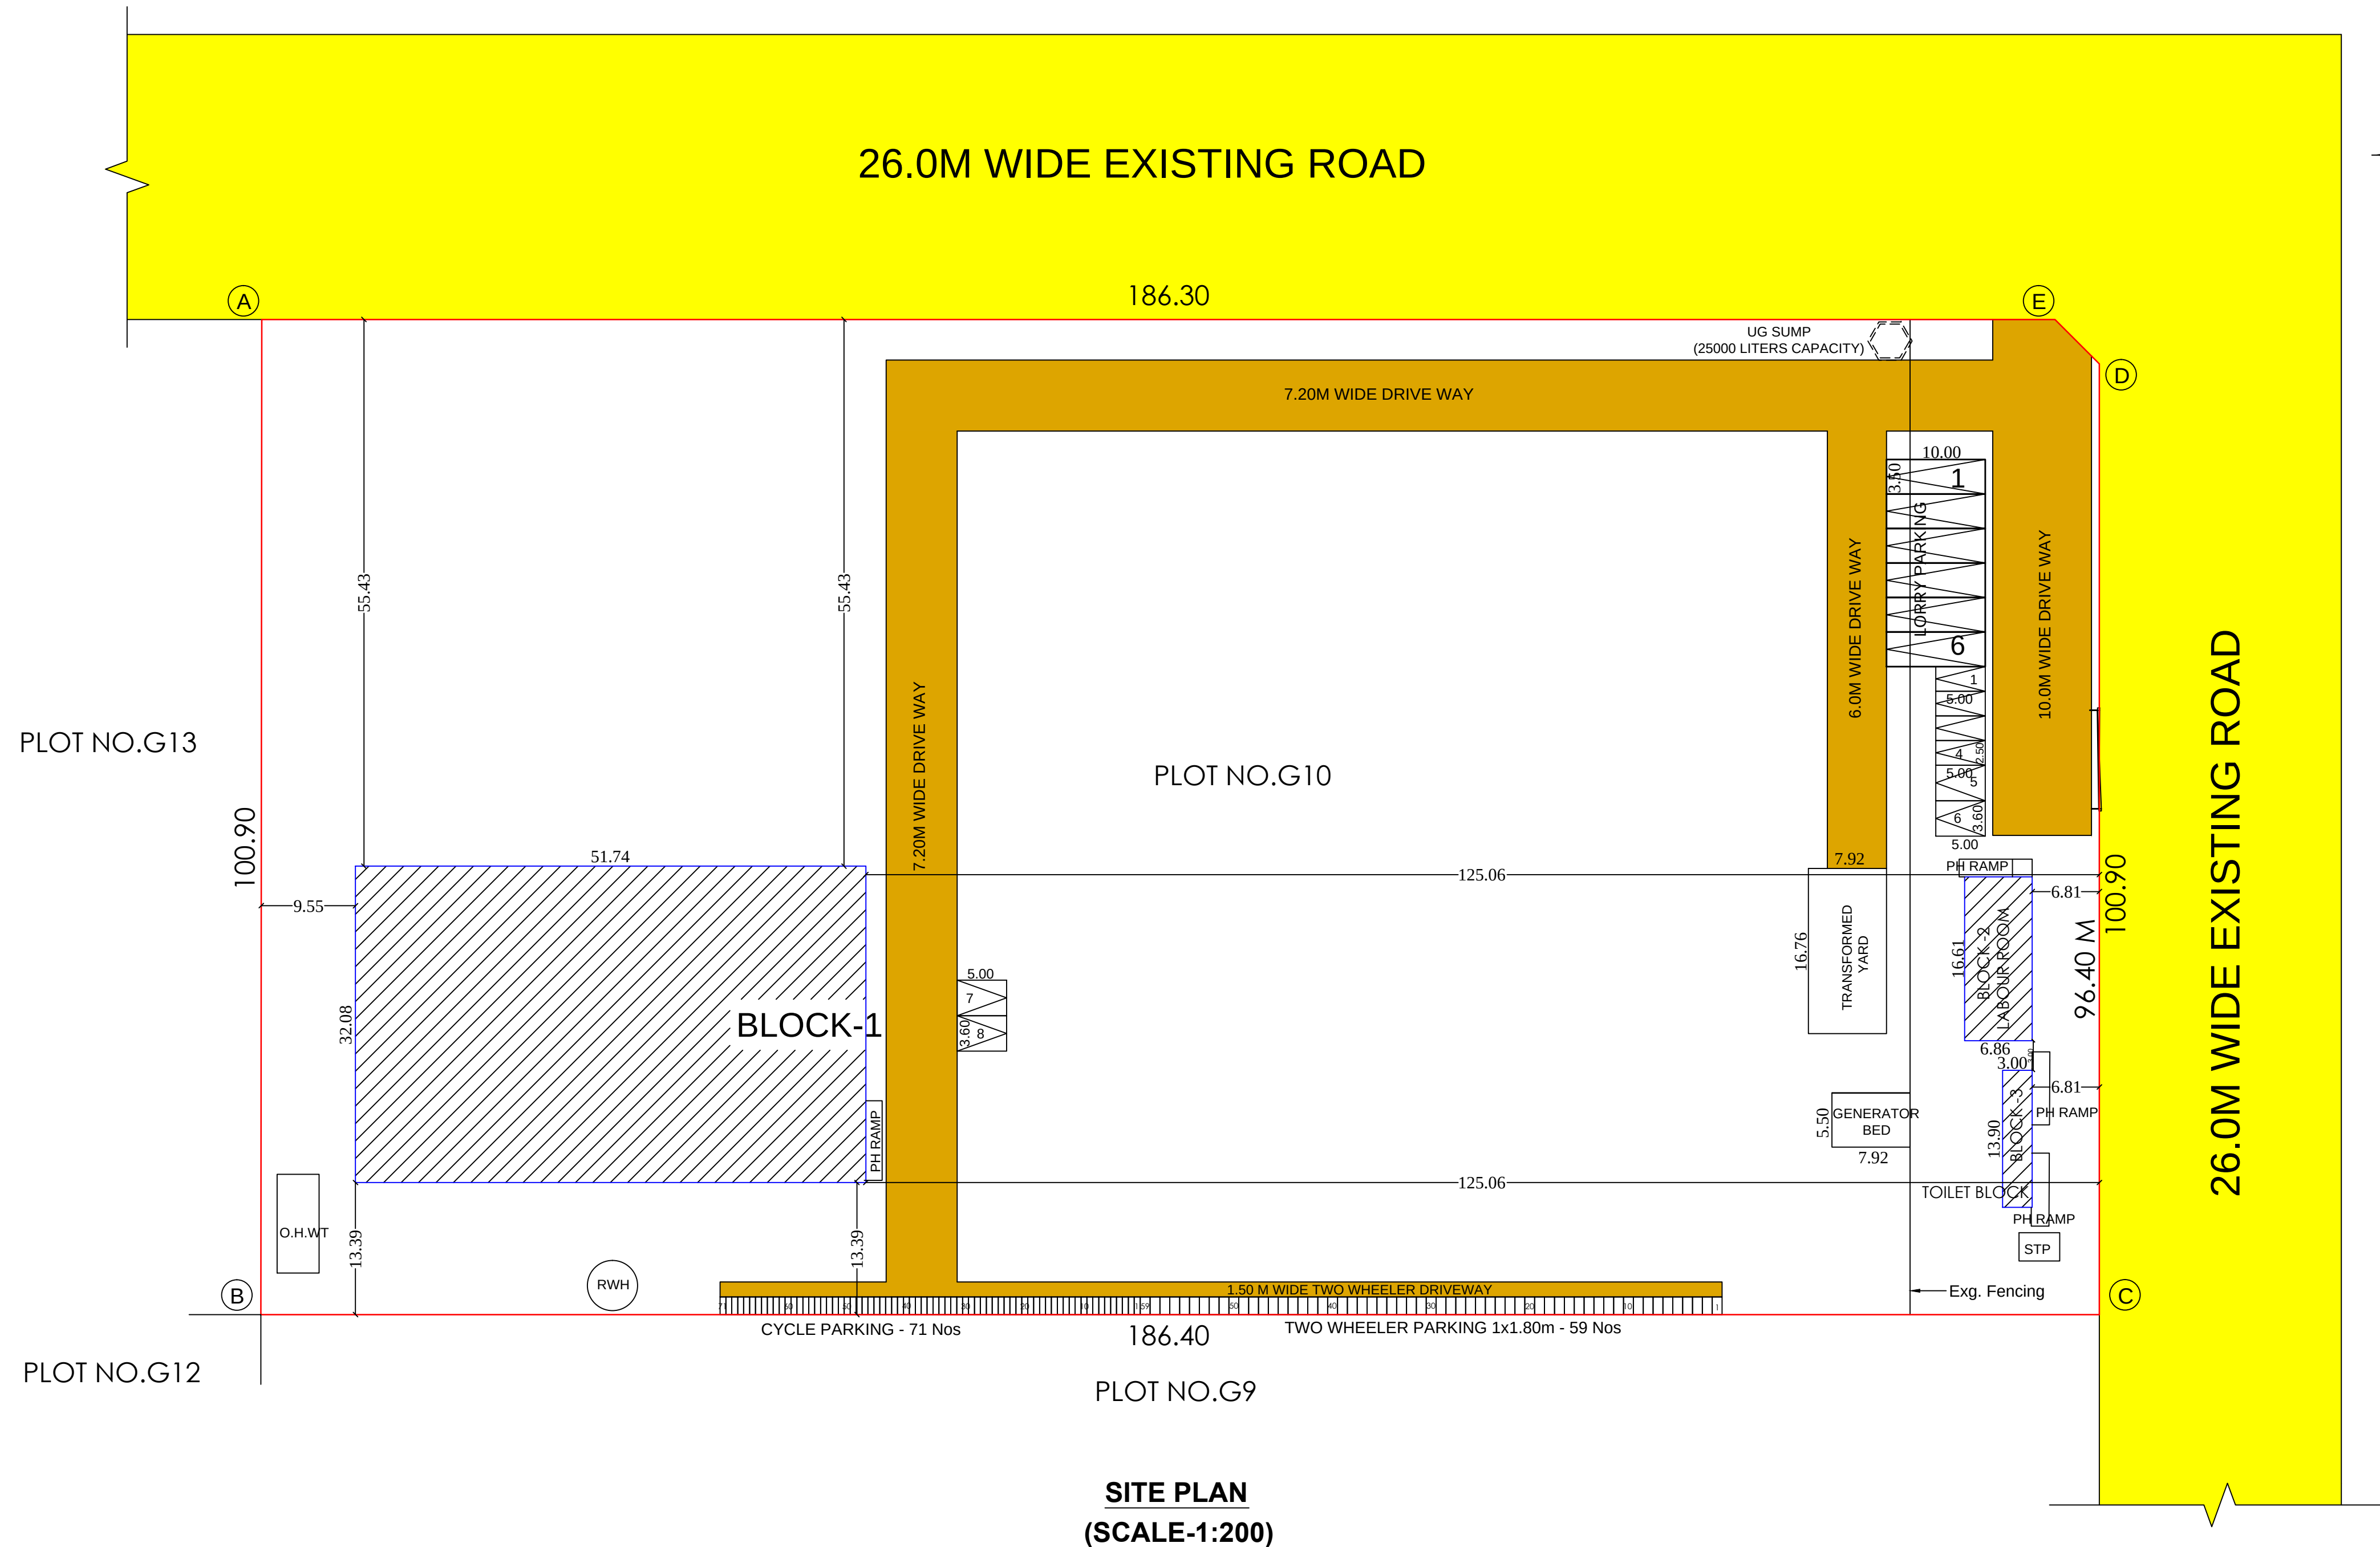

SITE PLAN
(SCALE-1:200)

ONLINE APPLICATION NO:SWP/BPA/263243/2024

SURVEYOR/ASST.DRAUGHTS MAN
ARCHITECTURAL/PLANNING ASSISTANT