

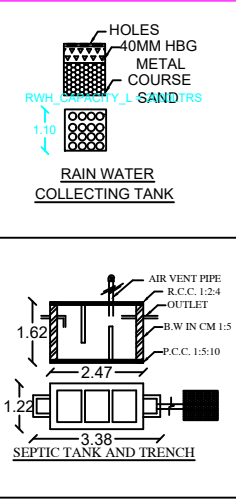
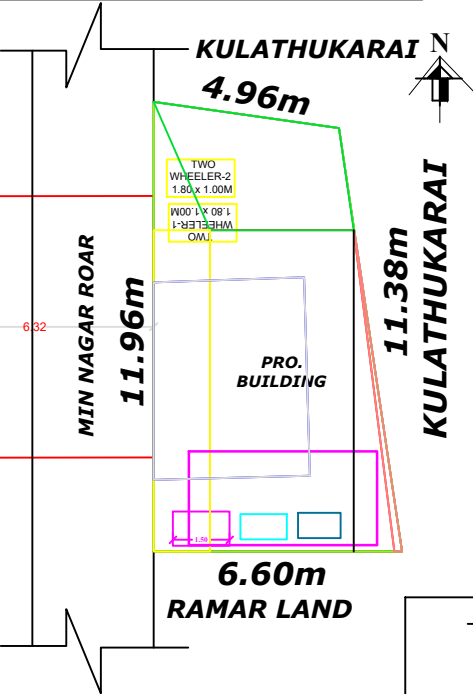
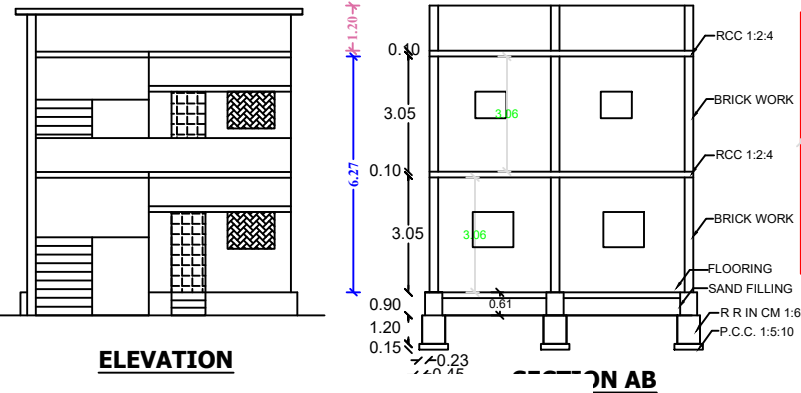


PLAN SHOWING THE PROPOSED CONSTRUCTION OF COMMERCIAL BUILDING IN S.NO:495,
T.S.NO:28/1,WARD NO:1(E),BLOCK NO:2,NANNAGARAM ROAD AT COURTALLAM VILLAGE &
COURTALLAM SPECIAL GRADE TOWN PANCHAYAT.

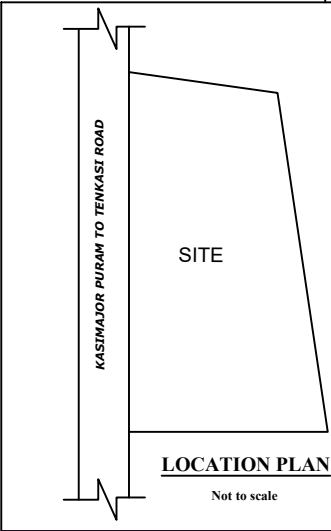

JOINERY DETAILS		
D	D00R	1.00 X 2.10
D1	D00R	0.75 X 2.10
W	WINDOW	1.20 X 1.35
V	VENTILATER	0.60 X 0.90

AREA DETAILS & COLOUR INDEX		
	SQ.MT	SQ.FT
☐ SITE AREA	67.20	723.09
☐ G.FLOOR AREA	37.26	400.91
☐ CARPET AREA	29.80	320.73
☐ F.FLOOR AREA	37.26	400.91
☐ CARPET AREA	29.80	320.73
☐ OPEN AREA	29.94	322.18
☐ ROAD OR STREET		
☐ RAIN WATER PIT		

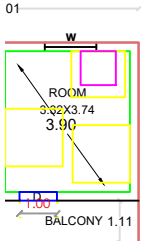

APPLICANT

K. Ramar

Mr.K.RAMAR,
S/o.Mr.KARUPPANATHEVAR.

ENGINEER

A. Muthukumar

Er.A.MUTHUKUMAR,M.Com.,DCE.,
LICENCED SURVEYOR,SRI SANKAR BUILDERS
A.D-(P) TSI REG NO:17/2022
Registered Engineer Gr.III
OLD BUS STAND ROAD TENKASI-627811
CELL : 8903572111,9442521311

DRAWN BY:SRI SANKAR BUILDERS

ALL DIMENSION ARE METRE SCALE 1:100