
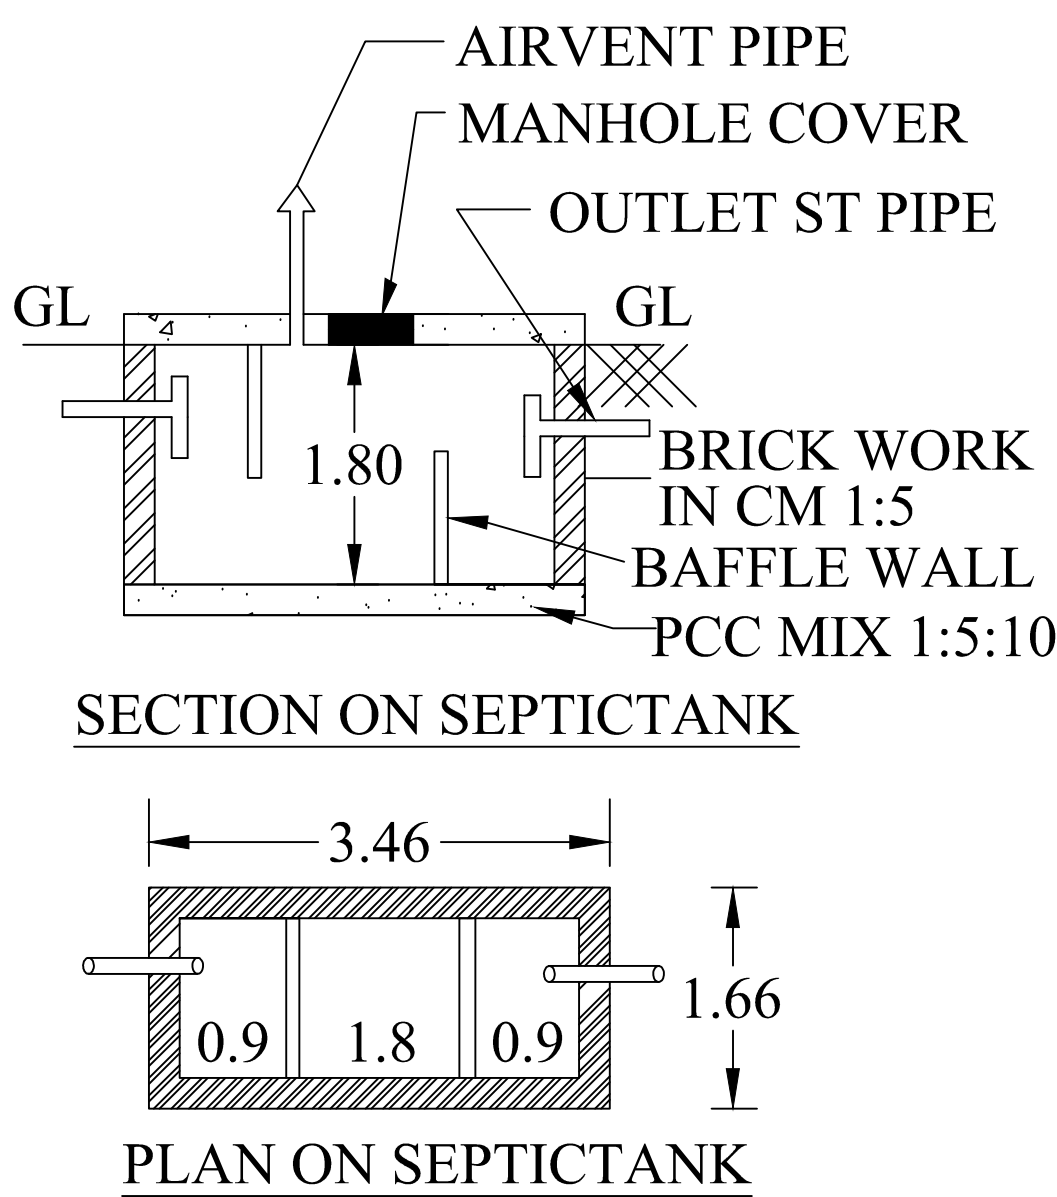
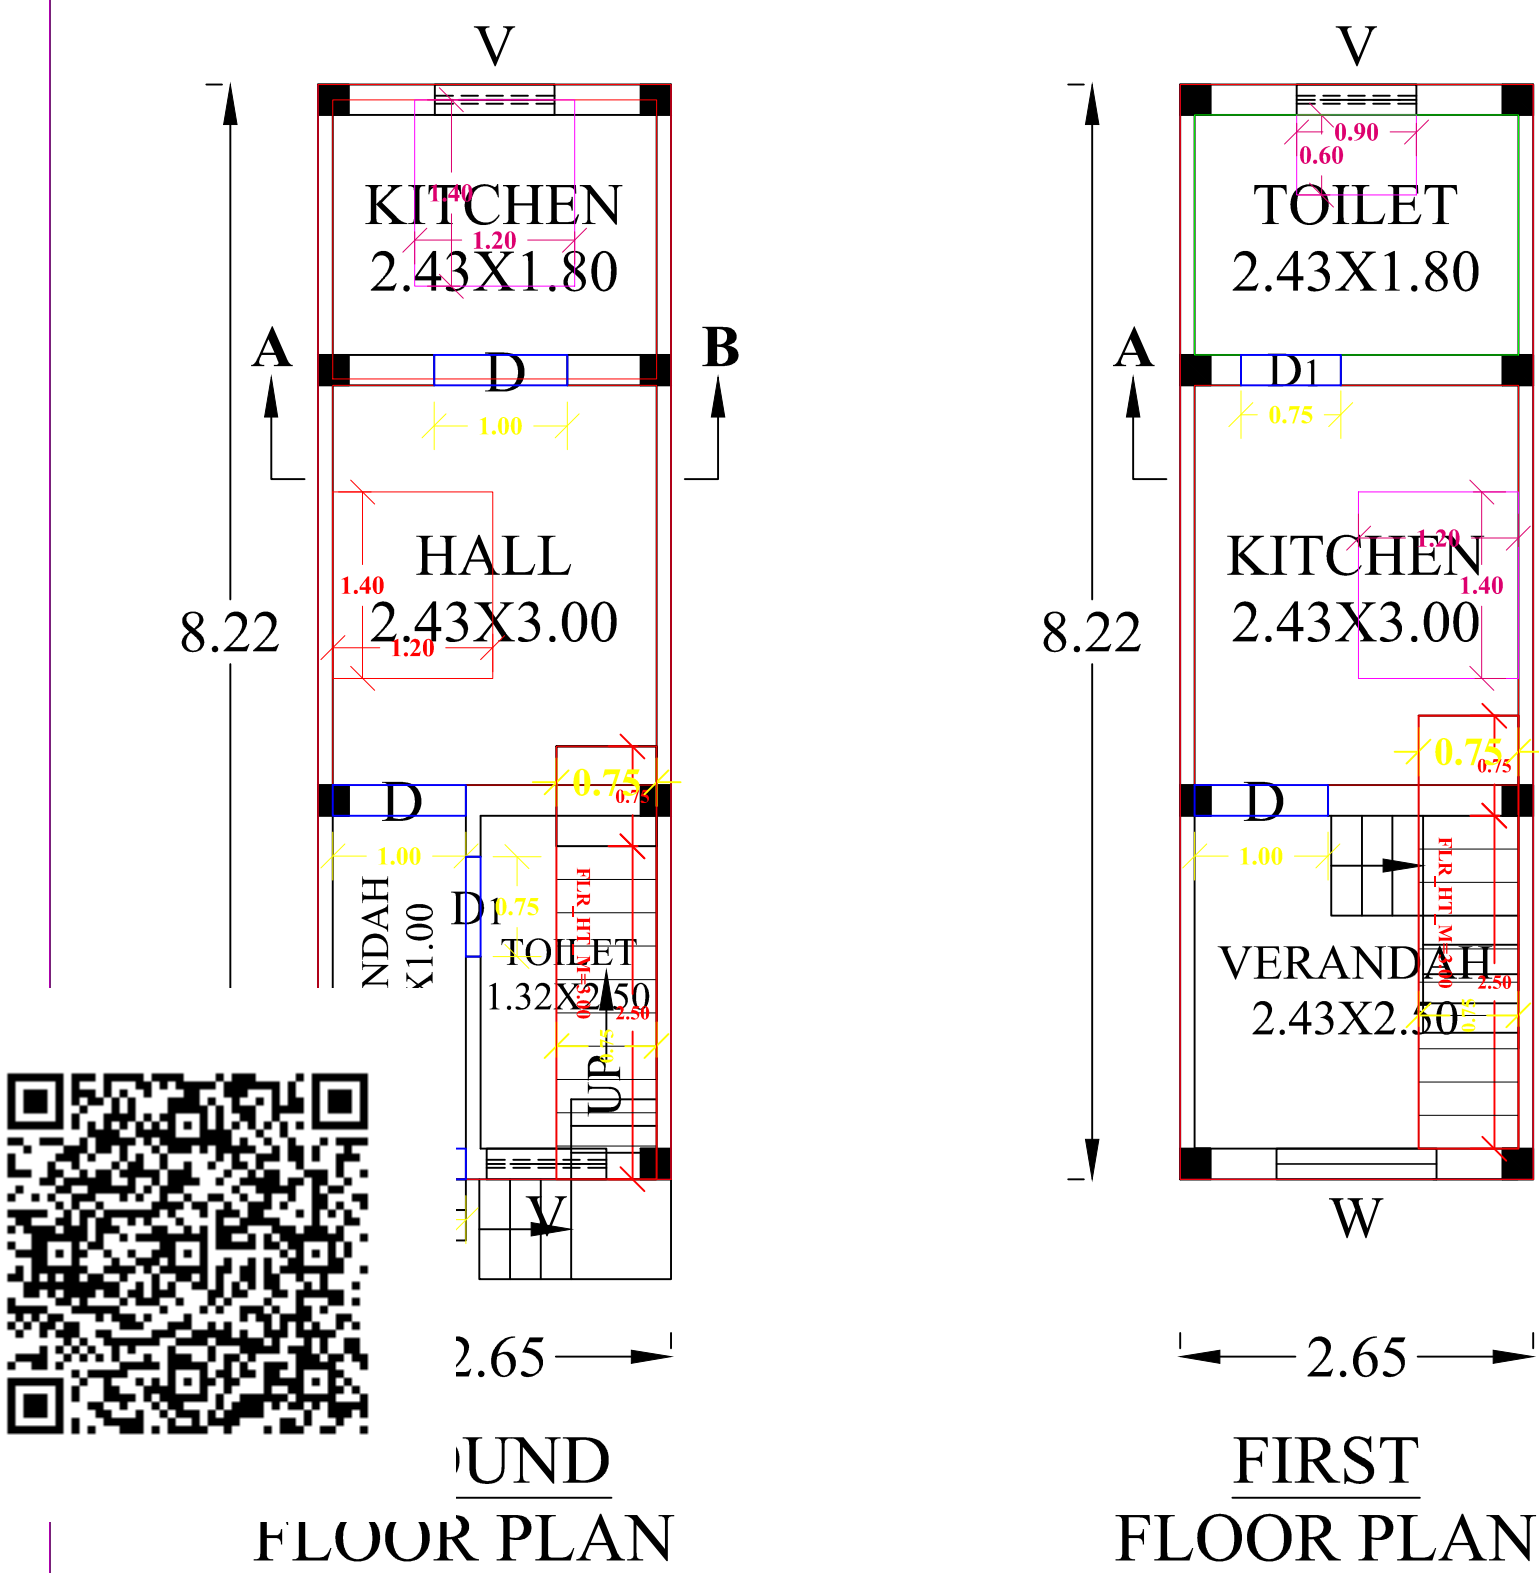
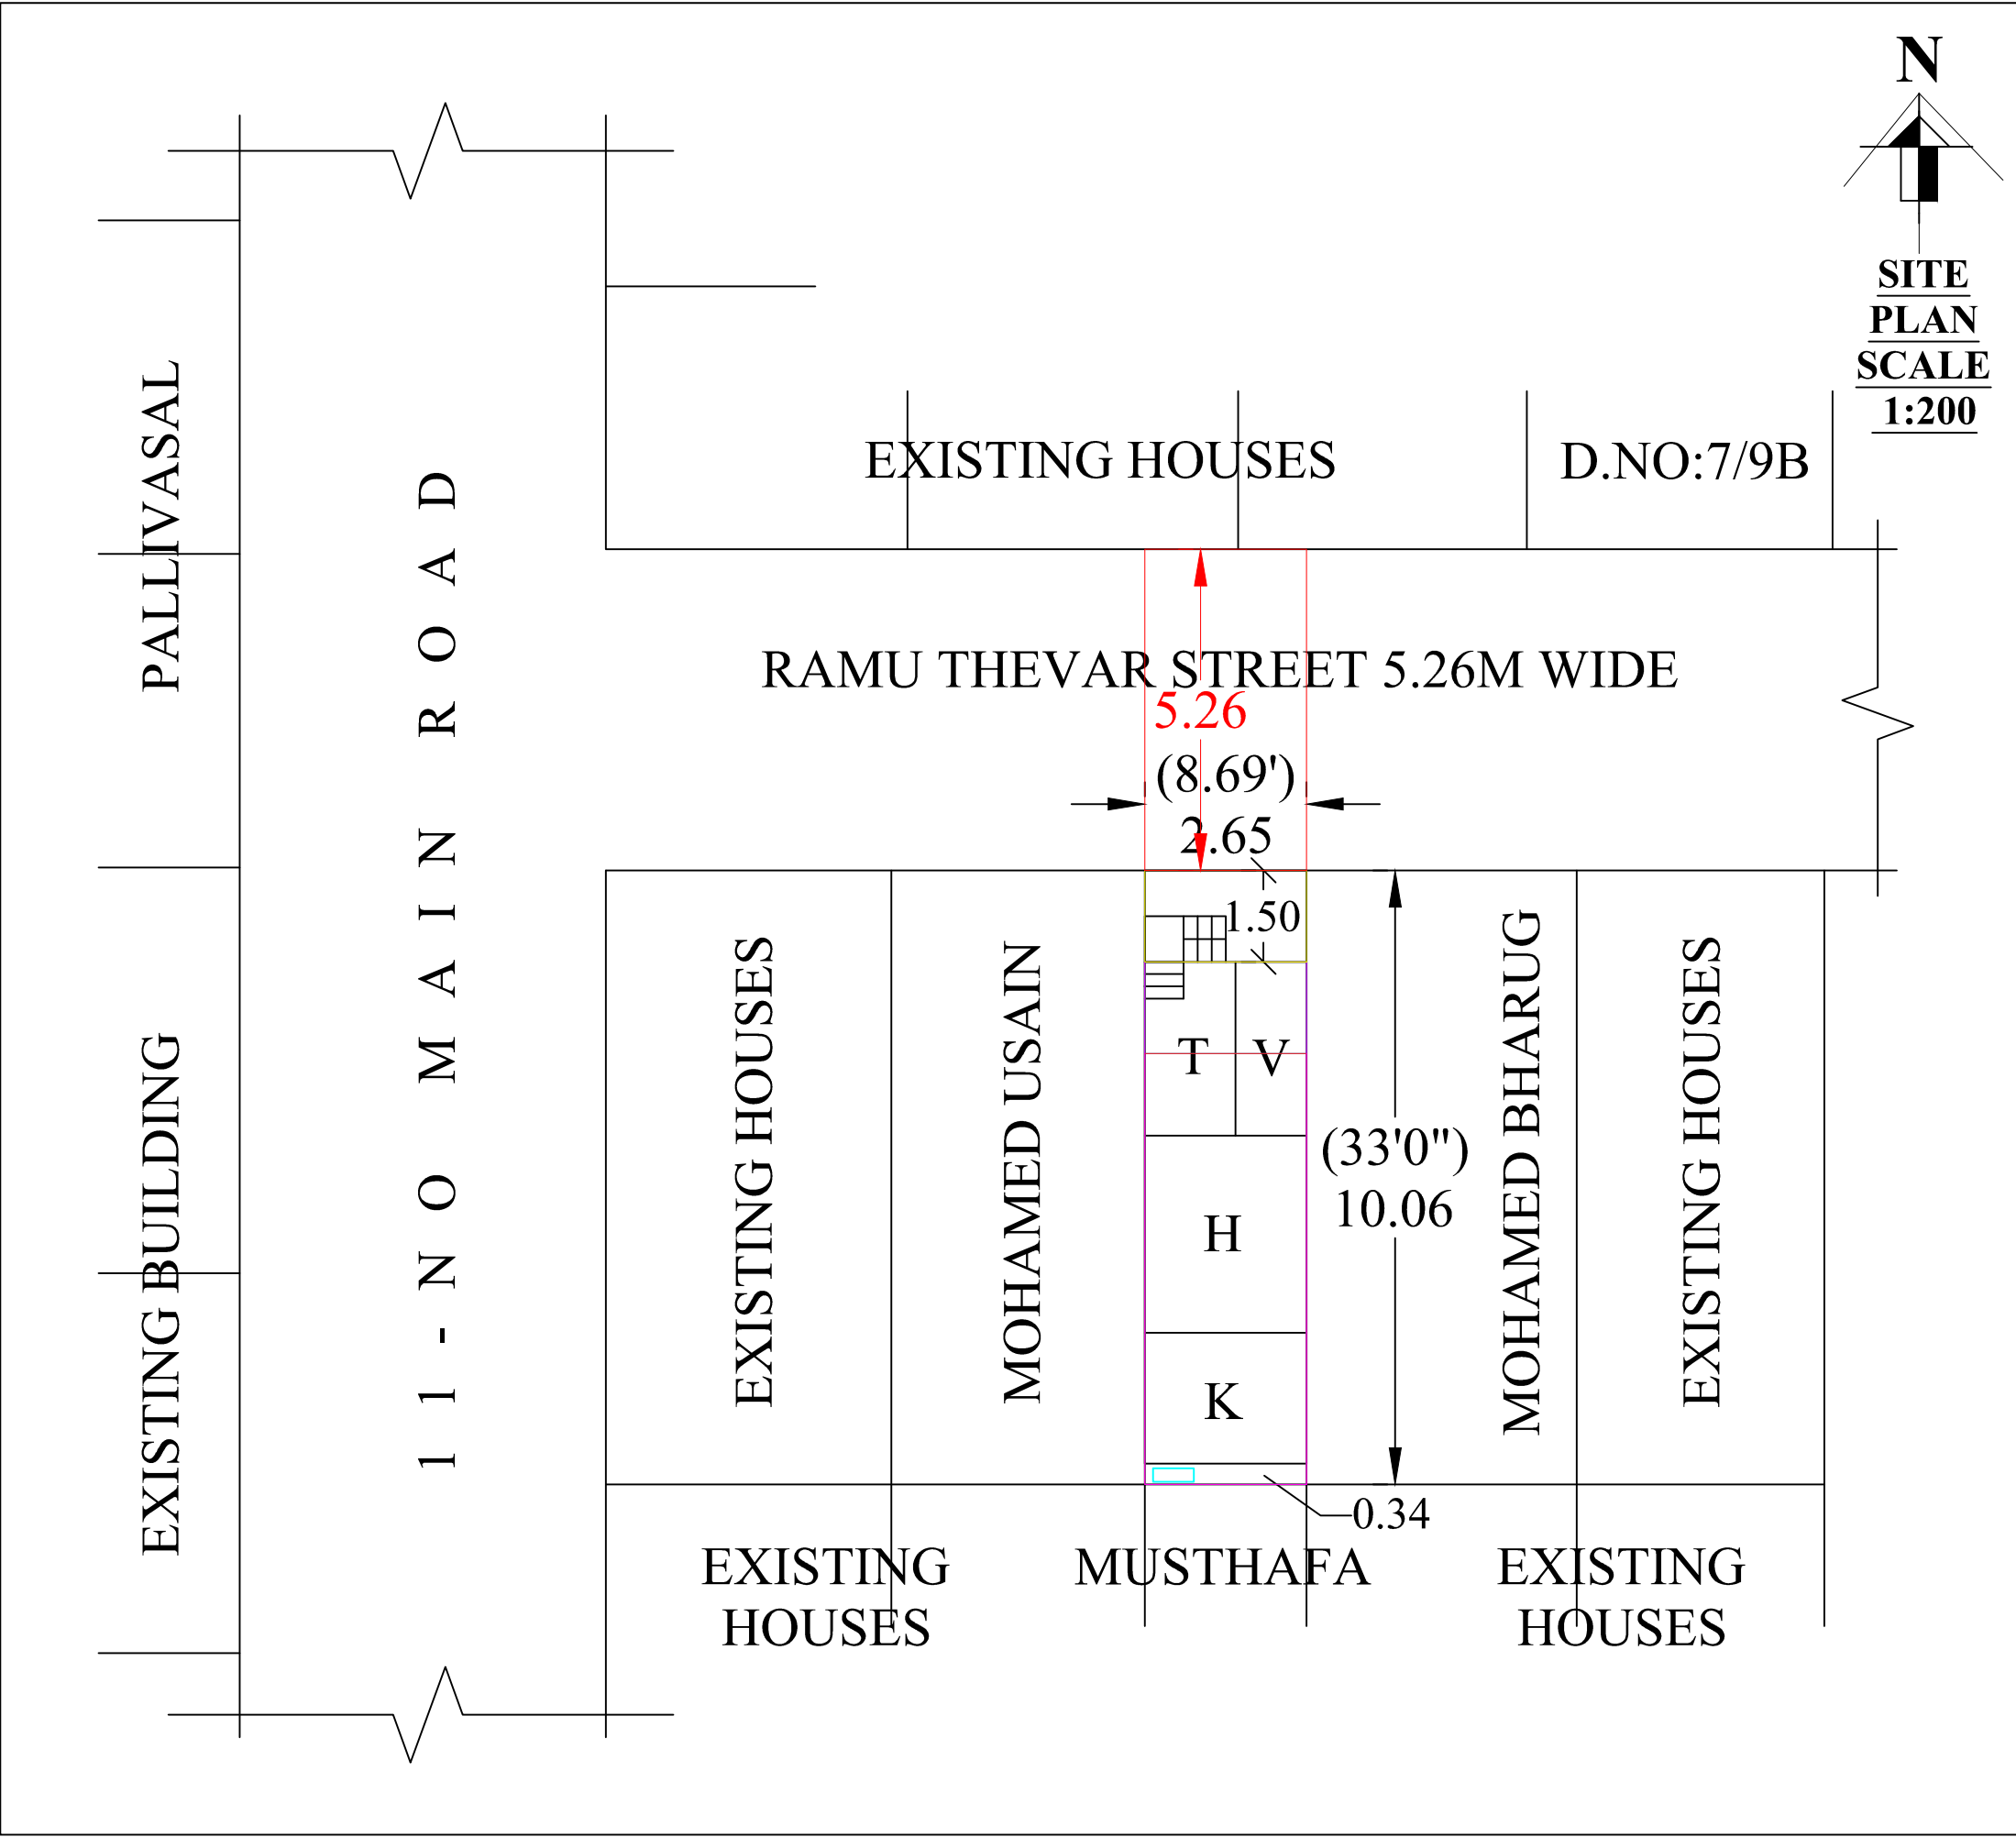
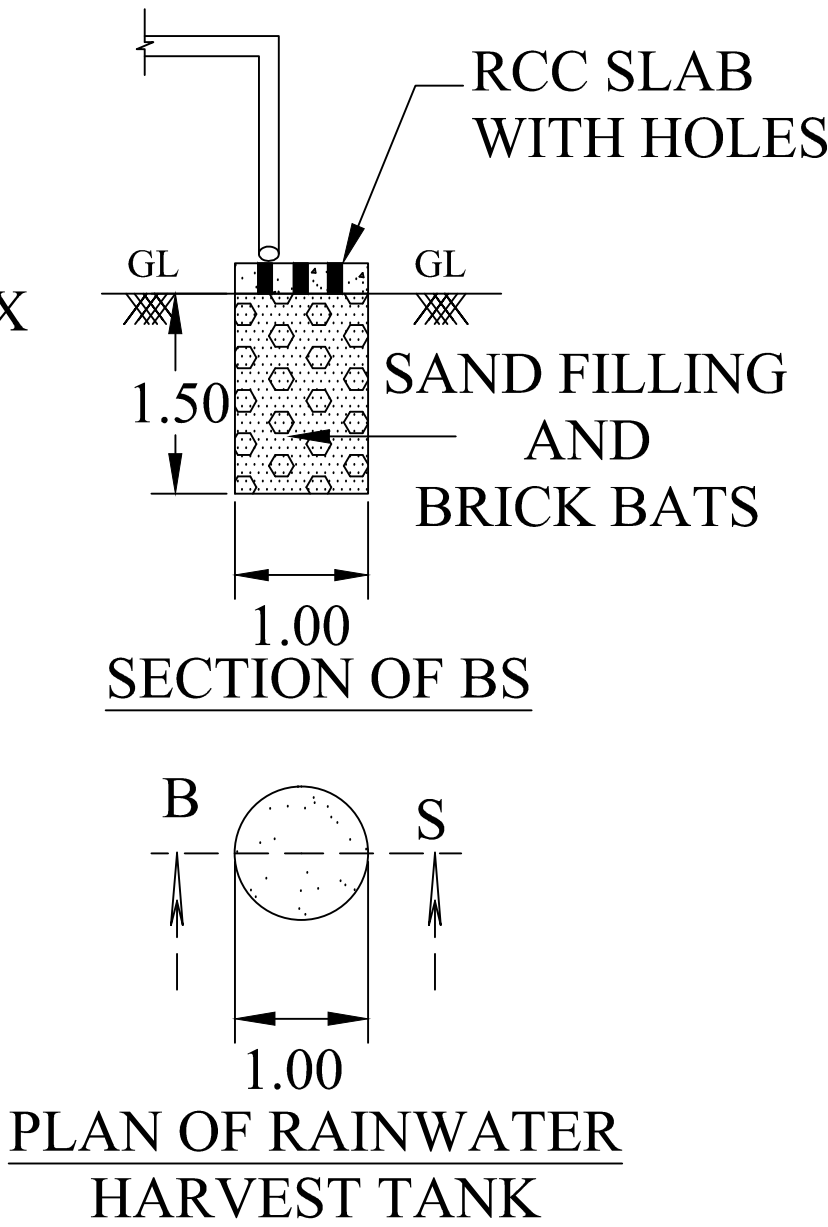


PLAN SHOWING THE PROPOSED NEW CONSTRUCTION OF A DWELLING HOUSE BUILDING IN SURVEY No:12C/1A1A1, NEW SURVEY No:1041/8, WARD No:7, NEW WARD No:12, AT RAMU THEVAR STREET, VASUDEVANALLUR TOWN PANCHAYAT, SIVAGIRI TALUK, TENKASI DISTRICT.

ALL DIMENSIONS ARE IN METRE SCALE 1:100

APPLICANT:-

Thiru. M. SHAHUL HAMEED,
S/o. MALUNGU SAIBU.

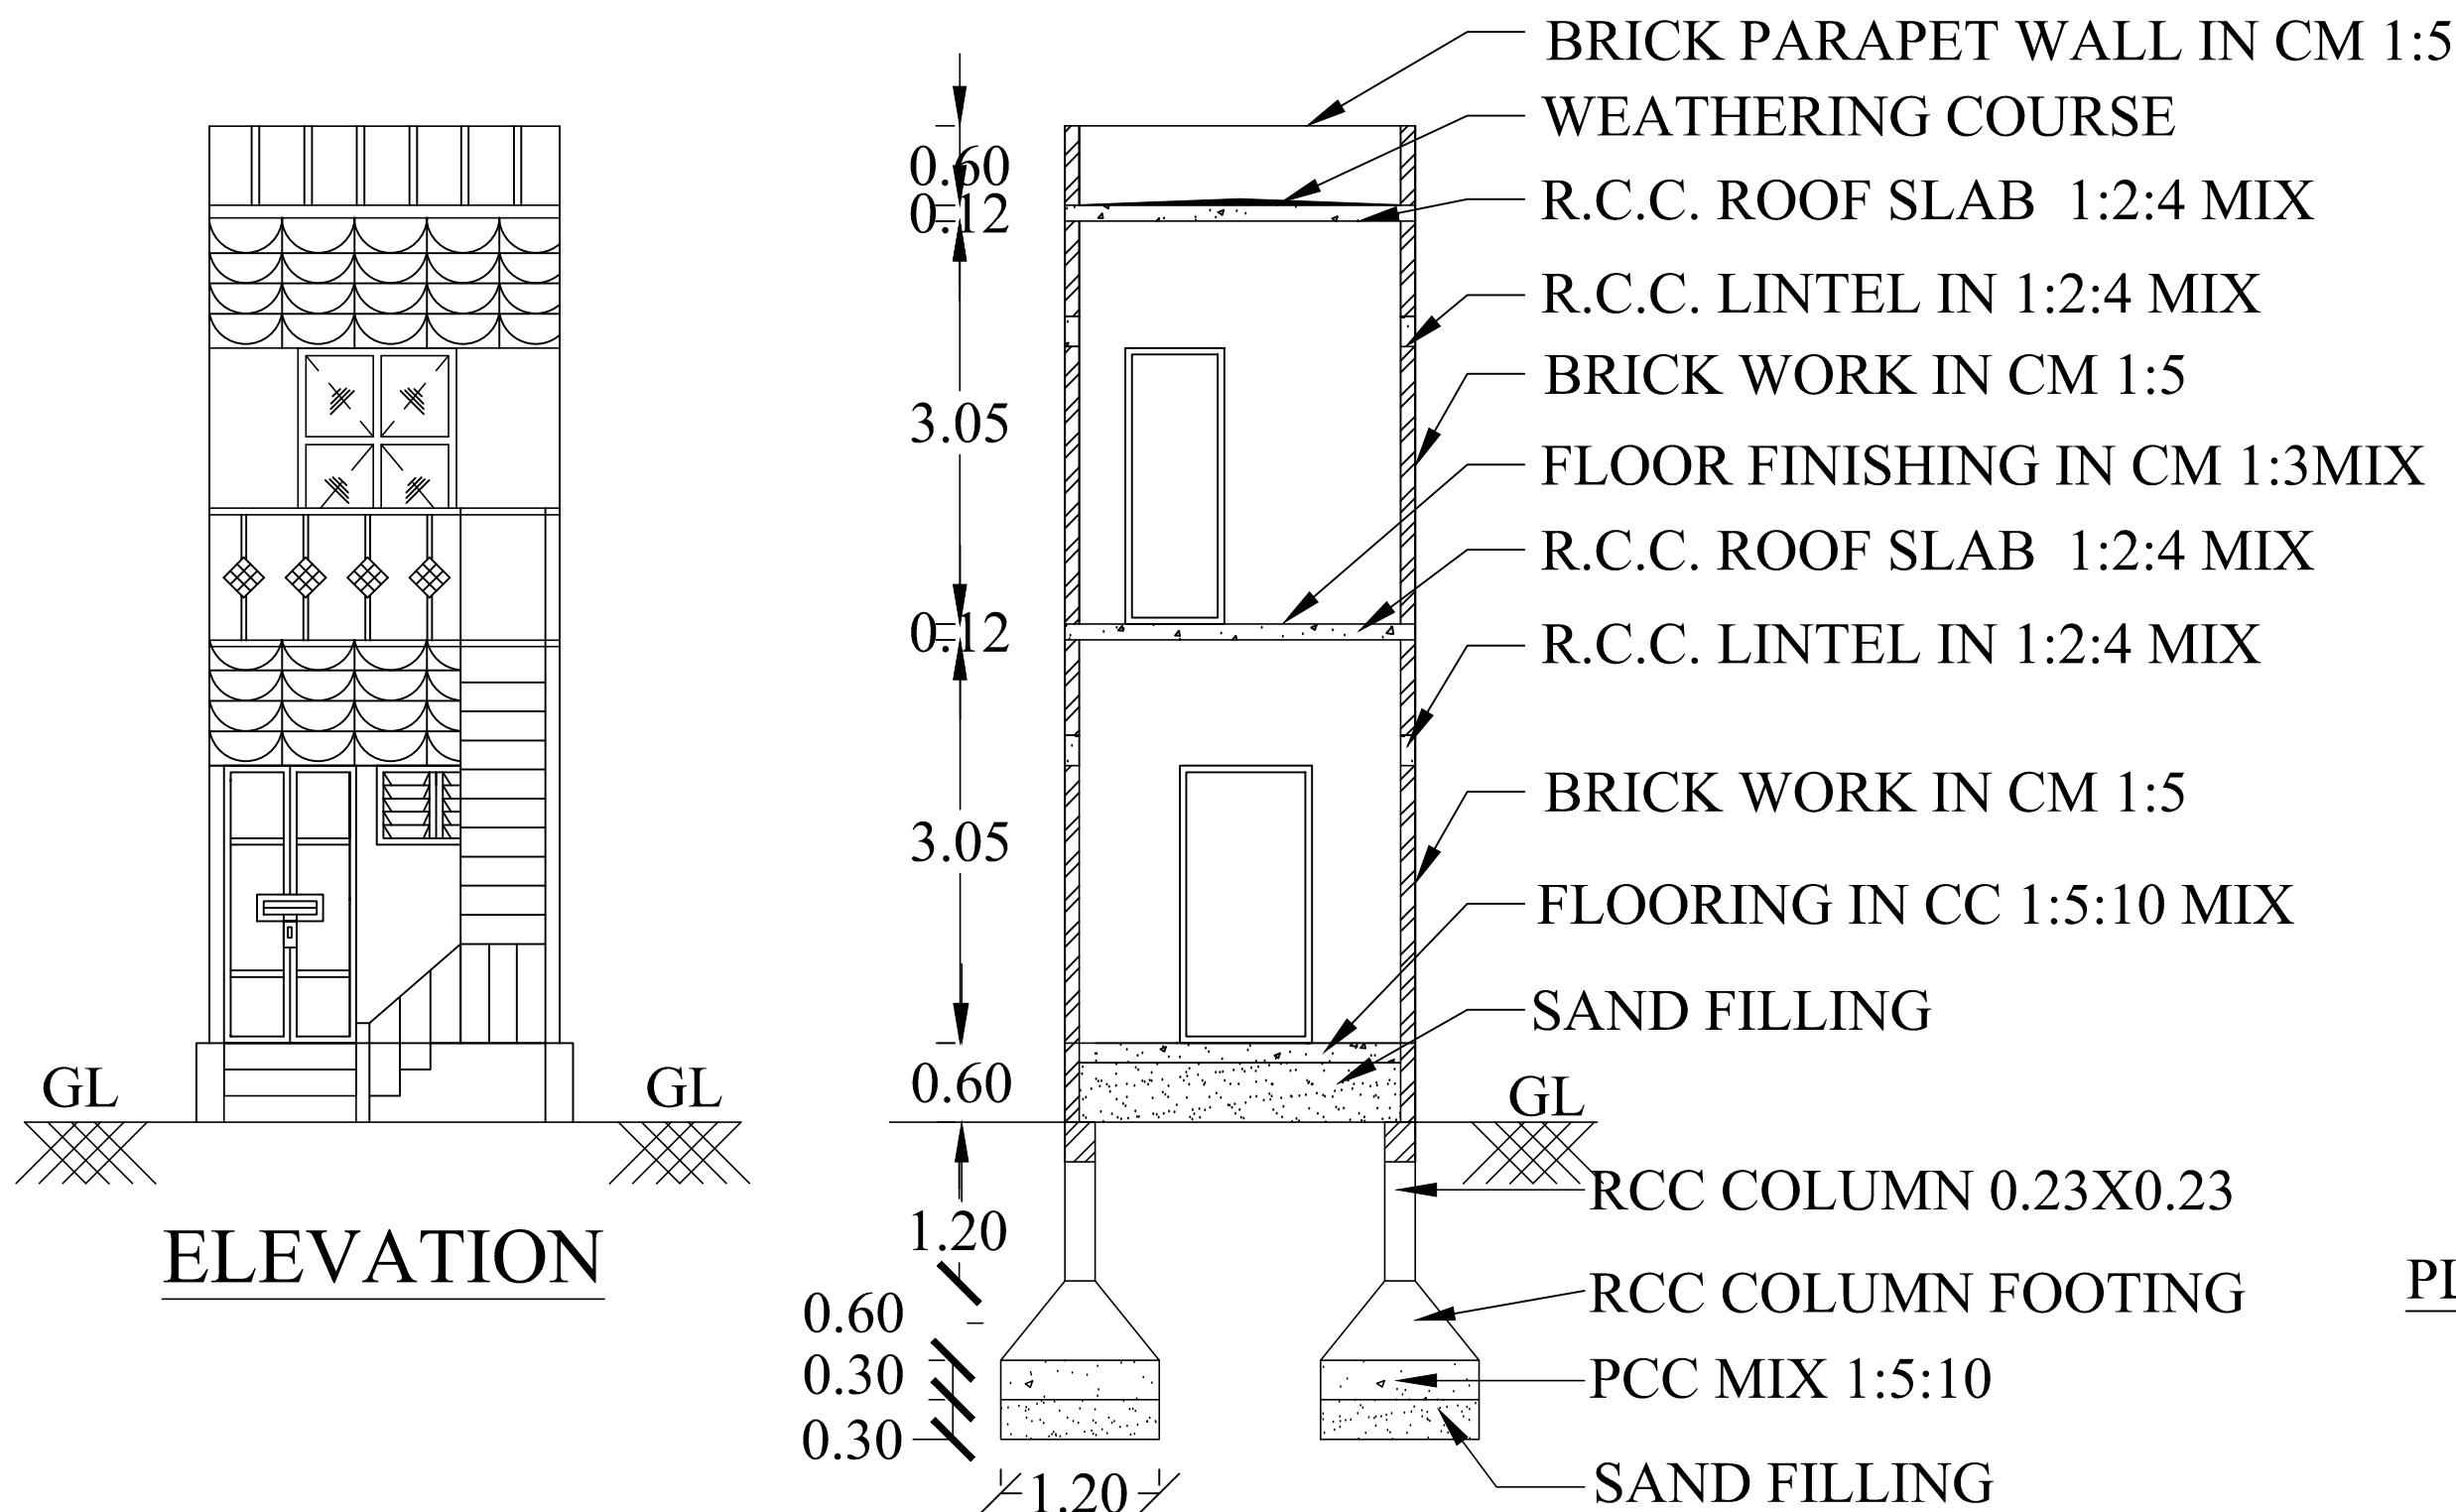

REFERENCE			
D - DOOR	---	1.00X2.10	
D1 - DOOR	---	0.75X2.10	
V - VENTILATOR	---	0.90X0.60	
W - WINDOW	---	1.20X1.40	
STREET			
PROPOSED BUILDING			
SITE BOUNDARY			
	SQMT	SQFT	
TOTAL SITE AREA	26.64	--	286.77
PROPOSED BUILDING:			
GROUND FLOOR:-			
PLINTH AREA	21.78	--	234.35
FIRST FLOOR:-			
PLINTH AREA	21.78	--	234.35
TOTAL PLINTH AREA: (G.F+F.F)			
PLINTH AREA	43.74	--	468.70
OPEN SPACE AREA	4.86	--	52.42

M. S. S. S.

APPLICANT

G. VIJAYA BHARATHI, O.E.E., I.E.S.
Consulting Engineer
S.V. CONSTRUCTIONS
12, Bus Stand Building
VASUDEVANALLUR - 627 758
Tirunelveli District

ENGINEER

OFFICE